

F


E

D

C

B


A

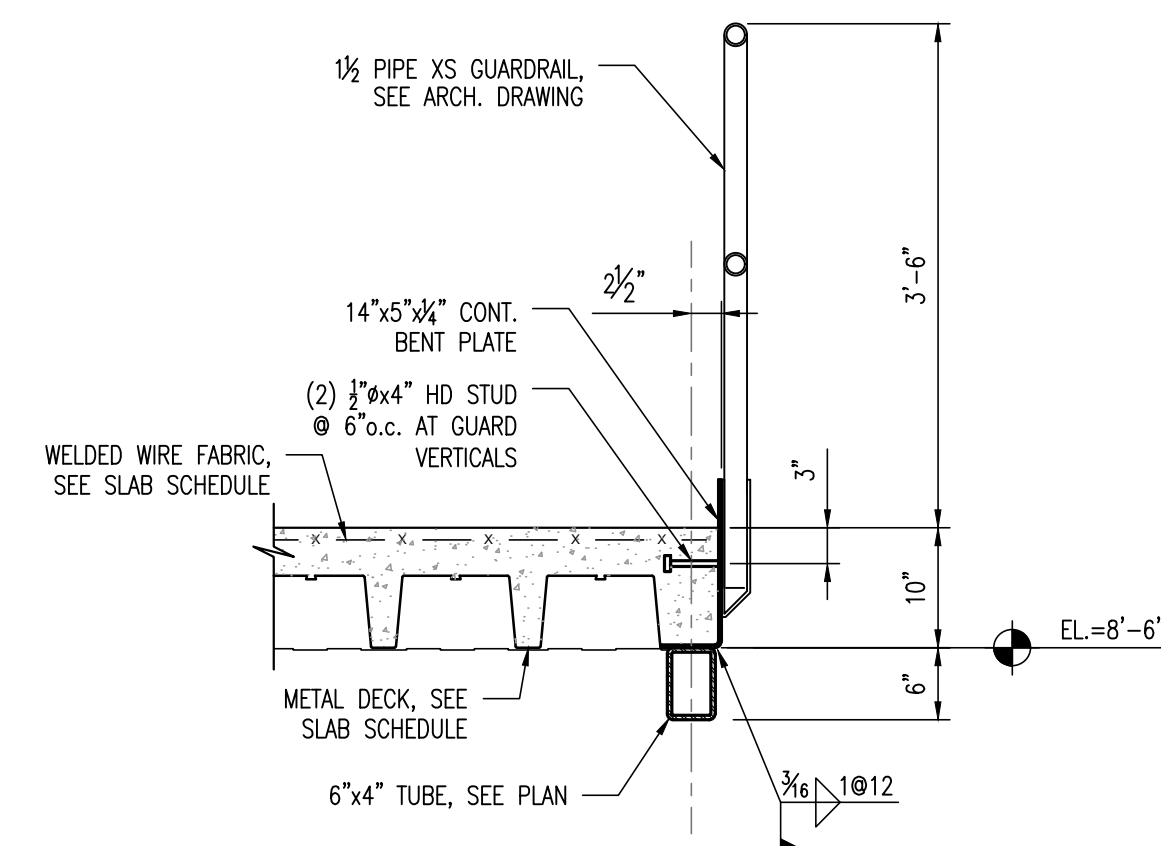

ALT #1 - GUARDRAIL - BASE BID

SCALE:  $\frac{3}{4}" = 1'-0"$

A  
S-701

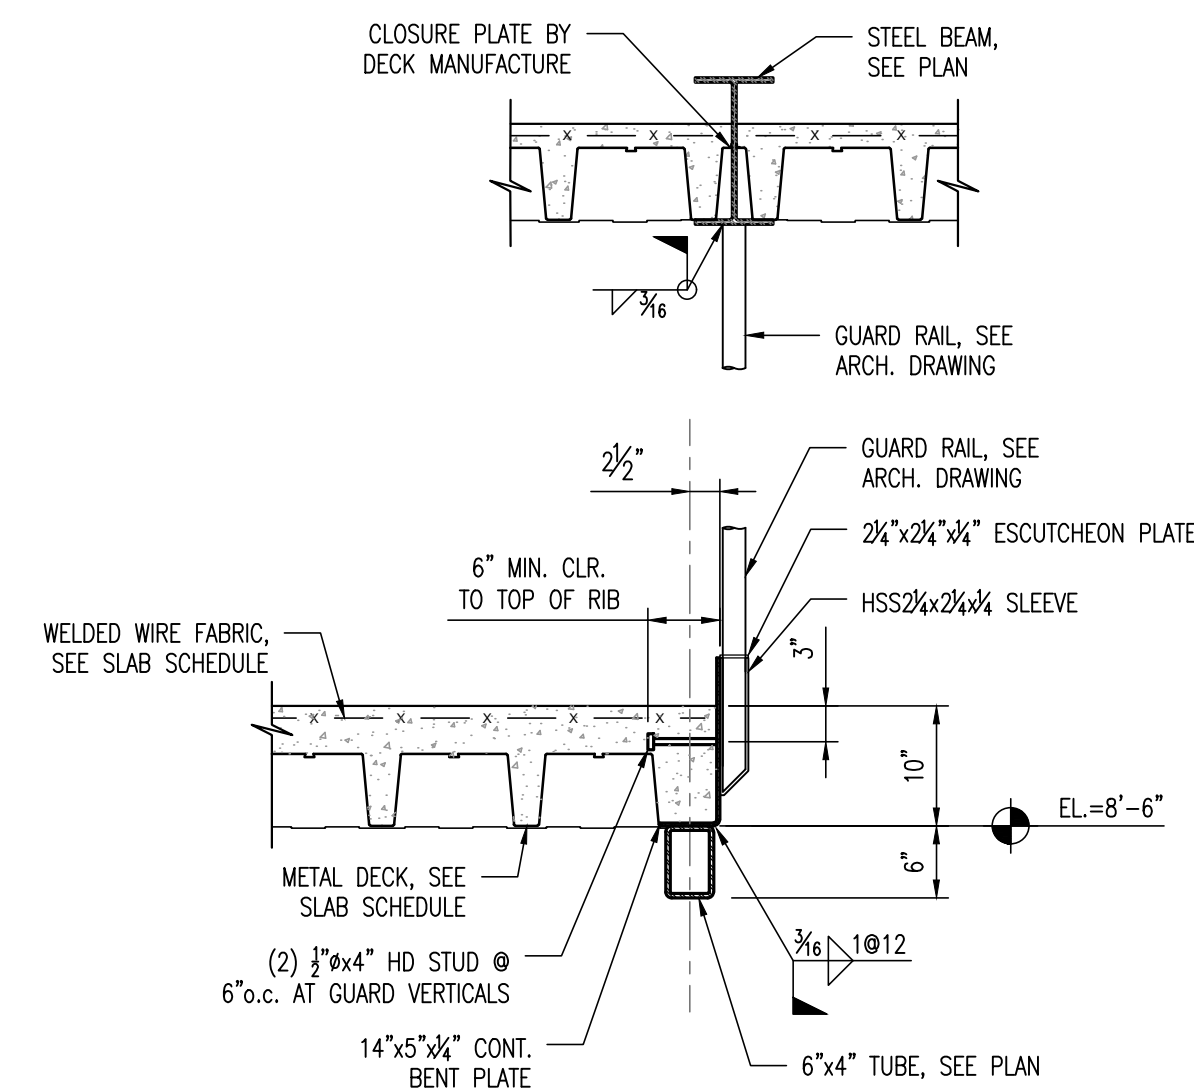

ALT #1 - GUARDRAIL - ALTERNATE

SCALE:  $\frac{3}{4}" = 1'-0"$

B  
S-701



01 SW Water Street t +1 309.282.8000  
Suite 701, Peoria IL 61602-1530 f +1 309.282.8001



0365 Hood Road South Suite 203 t +1 904-262-8660  
Jacksonville, Fl. 32257 f +1 904-262-8623



**KEVER | MCKEE**  
ENGINEERING  
1624 Metropolitan Blvd., Ste. A  
Tallahassee, Florida 32308  
Office: 850.727.5367  
Patrick H. McKee, P.E. FPE#631122


1624 Metropolitan Blvd, Ste. A  
Tallahassee, Florida 32308  
Office: 850.727.5367  
Patrick M. McKee, P.E. EPE#63122

Professional Seal:

Patrick M. McKe

Digitally signed by  
Patrick M McKee  
DN: C=US,  
O=Unaffiliated,  
OU=A01410C0000017  
3712FAABD000050BE  
, CN=Patrick M McKee  
Reason: I am the author  
of this document  
Location:  
Date: 2020-07-23 12:  
02:16  
Foxit PhantomPDF  
Version: 9.4.1

## KEY PLAN

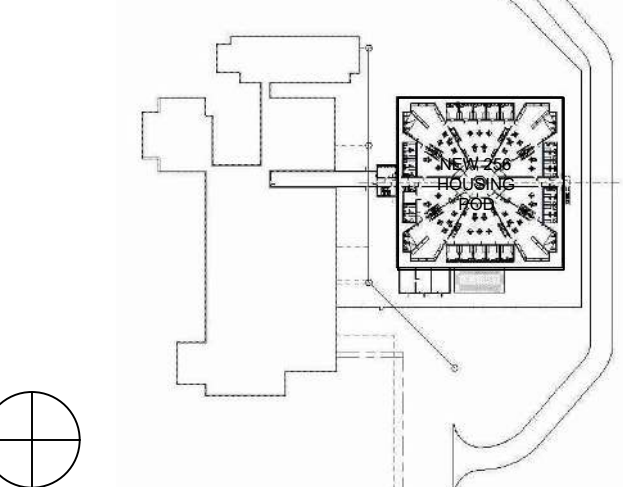

COLUMBIA COUNTY DETENTION FACILITY  
389 NW Quinten St, Lake City, FL 32055

COUNTY BOARD OF COUNTY  
COMMISSIONERS

SCALE AS NOTED

[illegible]

## REVISIONS

DRAWN BY	SKS
APPROVED BY	BVP
CHECKED BY	PMM
DATE	July 24, 2020

**TITLE**

## PROJECT ALTERNATES

PROJECT NO. 50101397

S-701

SHEET NO.

DESTROY AFTER USE