
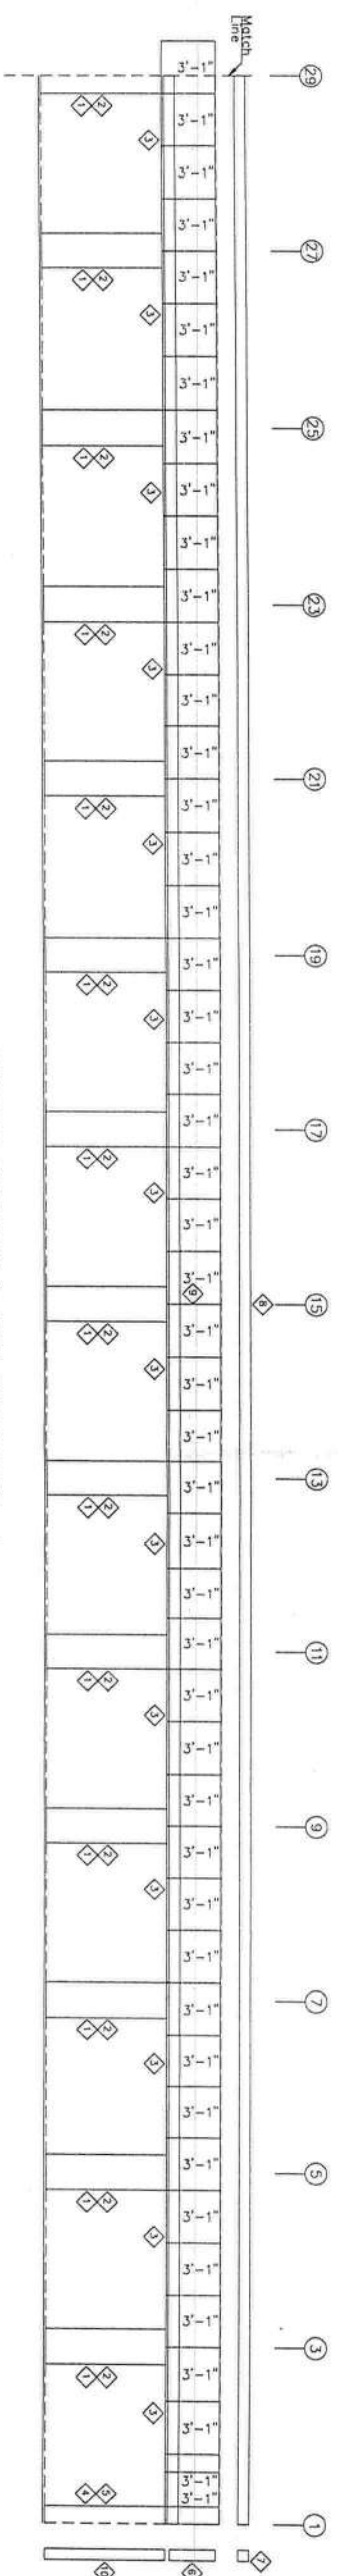


TRIM TABLE		
OID	MARK	LENGTH
1	WMC	2'-0"
2	WMC	2'-0"
3	JCT4	8'-0"
4	WMC	1'-0"
5	WCP12	7'-0"
6	CTR	3'-3"
7	RYRE	6"
8	SET	10'-9"
9	HIT	19'-0"
10	JTR	7'-3"

MEMBER TABLE		
MARK	PART	LENGTH
S-4	4X20C16	10'-1"
DJ-1	4X20C16	10'-1"
TC-1	4X25CH16	19'-11"
TC-2	4X25CH16	19'-11"
DH-1	4X20C16	7'-11"
G-3	4X20C16	8'-0"

CONNECT		
OID	MARK	
1	MGC-1	
2	MGC-1	

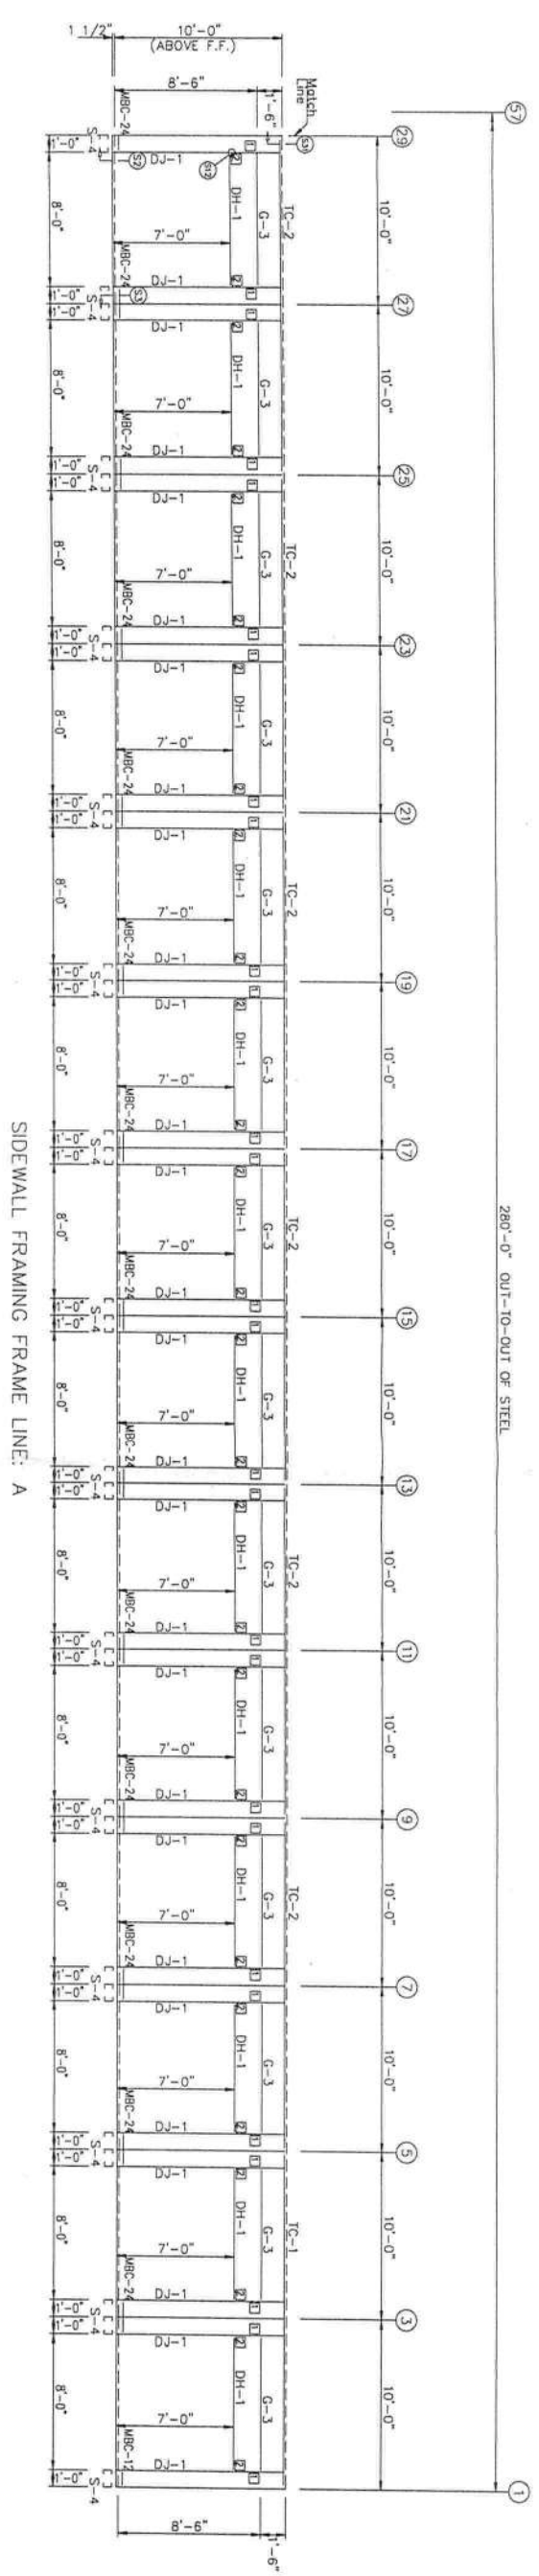

REVISIONS				
REV.	DESCRIPTION	DATE	DLR	CHKR

DRAWING STATUS				
☐	FINAL ERECTION			
☐	FOR CONSTRUCTION			
☐	FOR APPROVAL			
☐	OTHER, EXPLAIN			

VULCAN STEEL STRUCTURES, INC.	PROJECT	30X280X10 MINIS
ID	PROJECT	28303
ADDRESS	2529 SW STATE ROAD	



ORIGINAL SIGNATURE REQUIRED	MINI STORAGE & RECORD STG
DESIGNER	SIDEWALL DRAWING
DATE: 1/9/24	DRAFT: MF
	CHECK
	SHEET



TRIM TABLE	
QID	MARK
1	RVRT
2	RVPB

MEMBER TABLE	
MARK	PART
S-1	4X20C16
S-2	4X20C16
S-3	4X20C16
G-1	4X20C16
G-2	4X20C16

CONNECT	
1	BC
2	MC

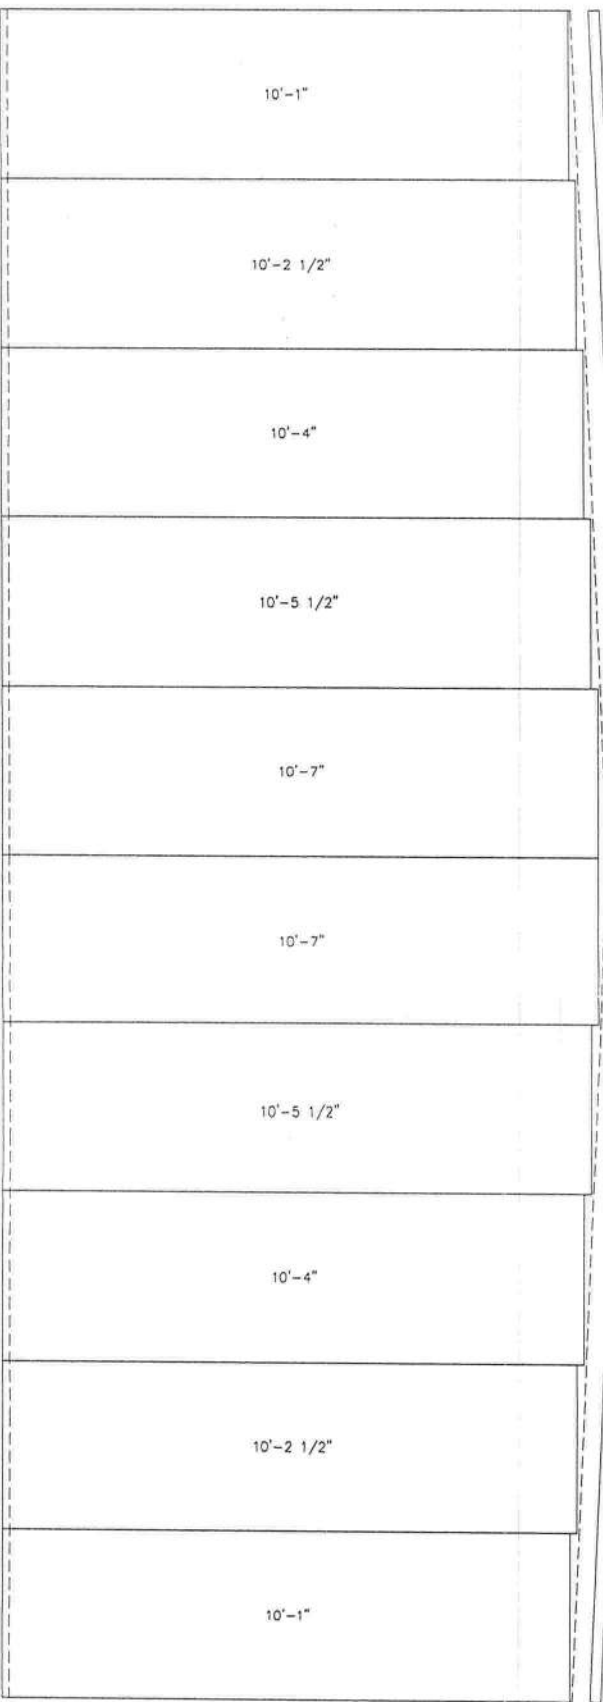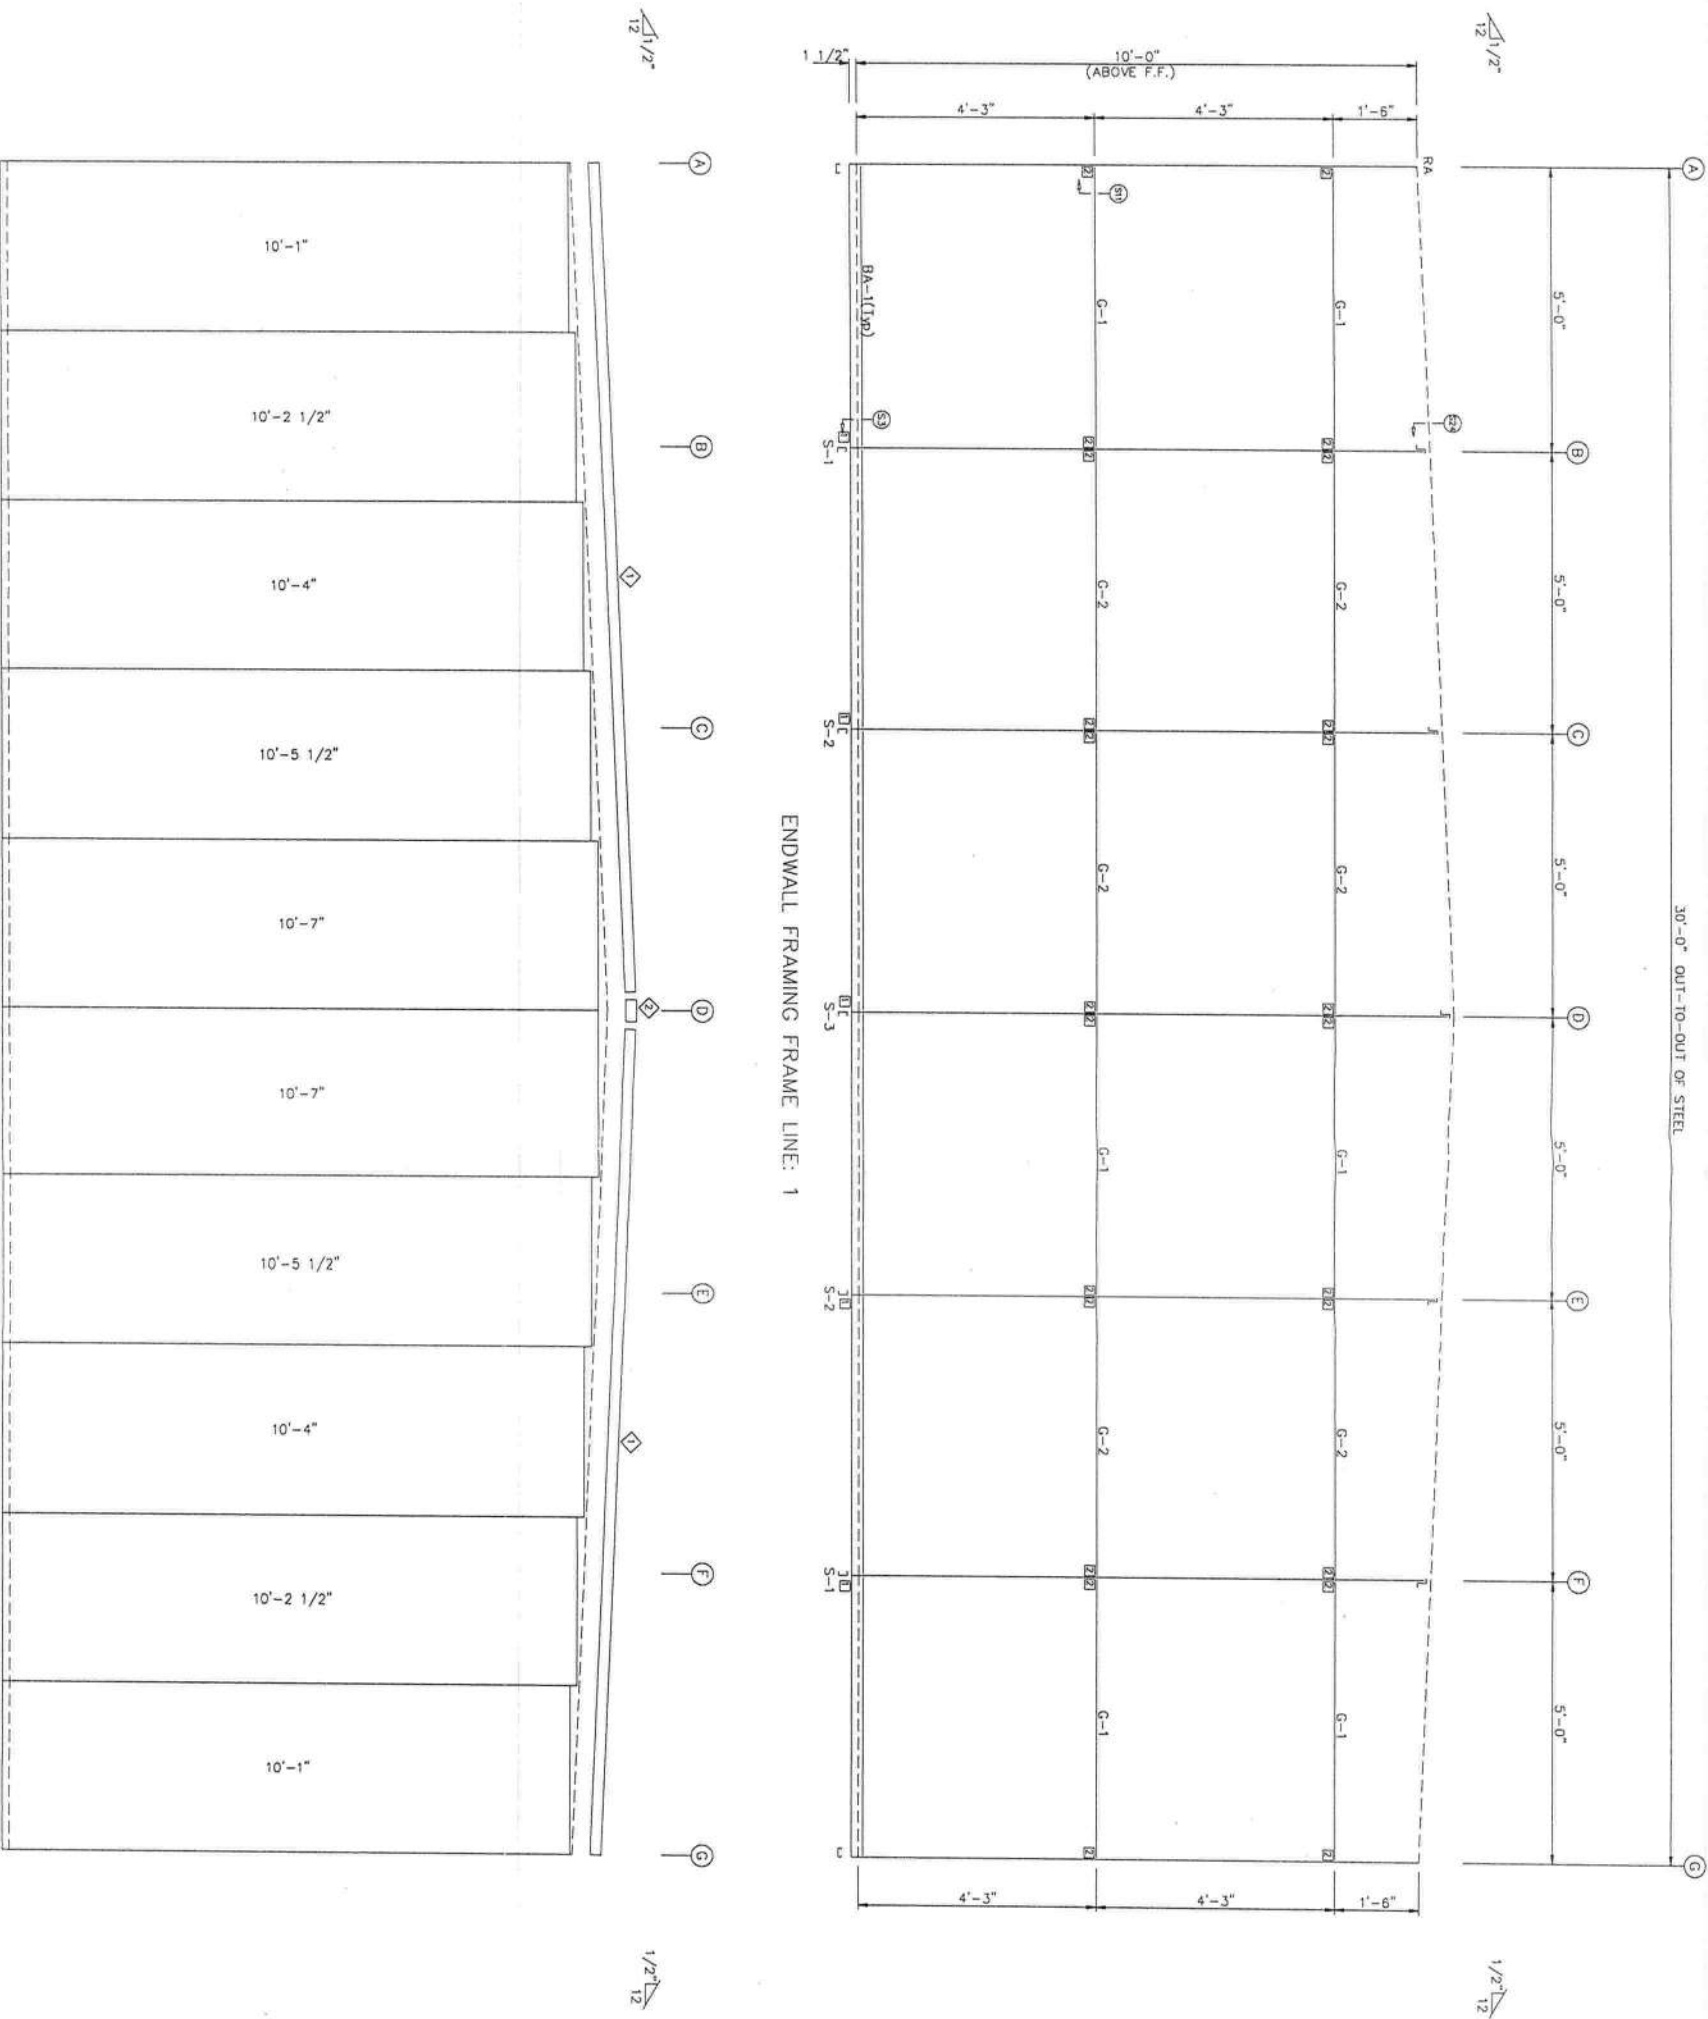

REVISIONS	
REV.	DESCRIPTION

DRAWING STATUS	
	FINAL ERECTION
	FOR CONSTRUCTION
	FOR APPROVAL
	OTHER, EXPLAIN

VULCAN STEEL STRUCTURES, INC	PROJECT	30X280X10 MINIS
	ID	28303
	PROJECT ADDRESS	2529 SW STATE ROAD

MINI STORAGE & RECORD S	DESIGN	DRAFT	DATE	1/9/24



SEAL

WALL INSULATION T



















ROOF INSULATION

REVISIONS				
REV.	DESCRIPTION	DATE	DLR	DATE


DRAWING STATUS

☐ FINAL ERECTION
☒ FOR CONSTRUCTION
☐ FOR APPROVAL
☐ OTHER, EXPLAIN

VULCAN STEEL STRUCTURES, INC	
PROJECT	30X280X10 MINIS
ID	28303
PROJECT ADDRESS	2529 SW STATE ROAD

MINI STORAGE & RECORD ST		
ROOF		
DESIGN:	DRAFT: MF	CHECK:
DATE: 1/ 9/24	SHEET 1	

ORIGINAL SIGNATURE REQUIRED

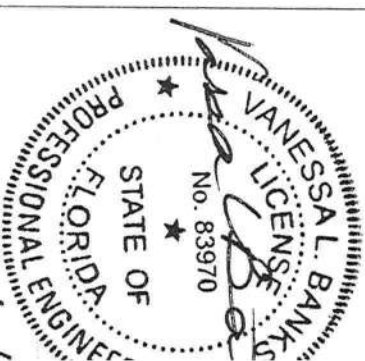

SEAL