



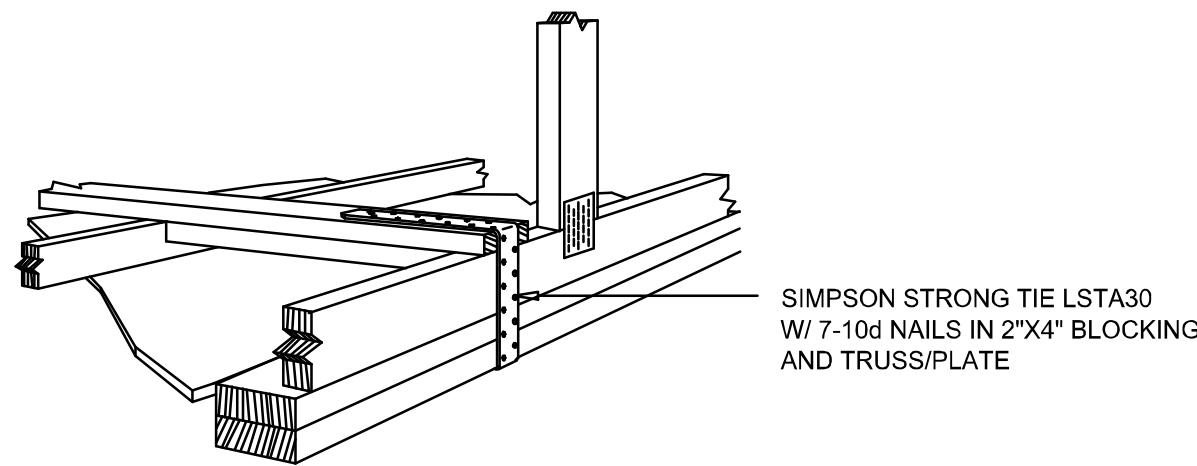

GABLE END GYPSUM DIAPHRAGM HOLDOWN CONNECTOR

SCALE: NONE

A.1

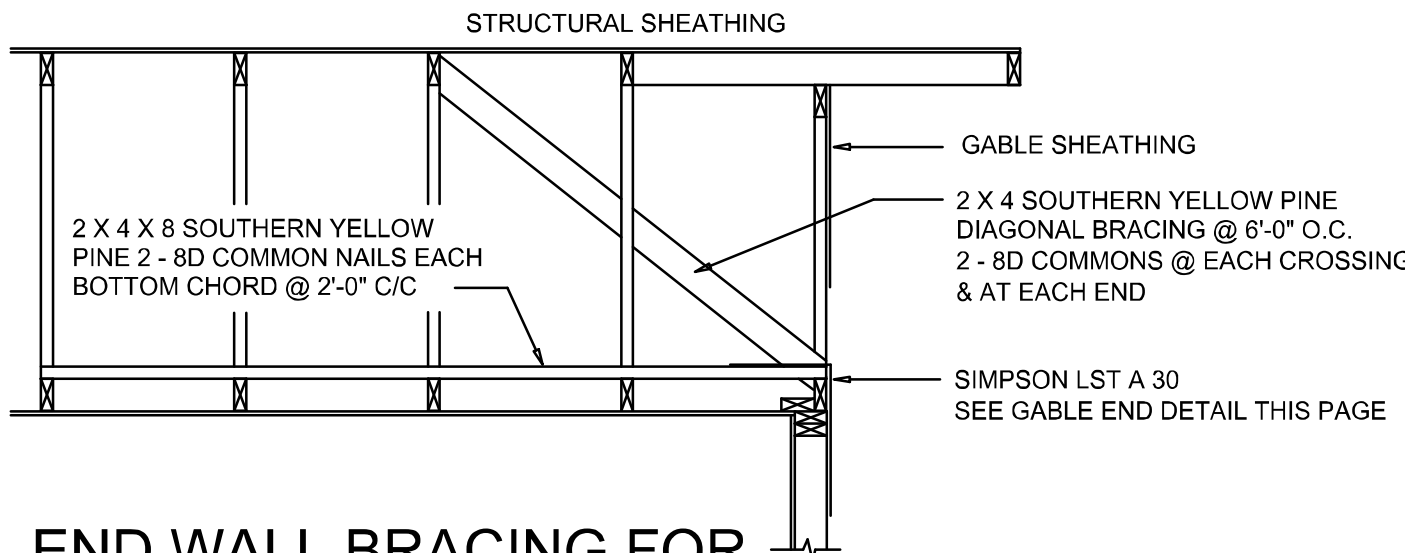


END WALL BRACING FOR CEILING DIAPHRAGM

NTS (ALTERNATIVE TO BALLOON FRAMING)

NOTE: ALL WOOD TO BE NUMBER 2 GRADE SOUTHERN YELLOW PINE

A

BUILDING COMPONENTS & CLADDING LOADS MEAN BUILDING HEIGHT = 30.0', EXPOSURE "B" ROOF ANGLE 21° TO 45°											
ZONE	AREA (ft ²)	Vult 115 MPH		Vult 120 MPH		Vult 130 MPH		Vult 140 MPH			
		Pos	Neg	Pos	Neg	Pos	Neg	Pos	Neg	Pos	Neg
ROOF 21° TO 45°	1	10	10.2	-26.1	11.1	-25.1	13	-26	15.1	-26.1	
	1	20	10	-16	10	-16.6	11.3	-23	13.1	-26.7	
	1	80	10	-16	10	-16.3	10	-19.2	10.6	-22.2	
	1	100	10	-12.7	10	-13.1	10	-16.2	10	-18.6	
	30	10	10.2	-26.1	11.1	-26.3	13	-26.9	15.1	-26.6	
	30	20	10	-16.1	10	-16.5	11.3	-24.4	13.1	-25.3	
	30	30	10	-11.9	10	-12.9	10	-15.1	12.0	-17.6	
	30	100	10	-11.9	10	-12.9	10	-15.1	10	-17.6	
	30	10	10.2	-26.1	11.1	-26.3	13	-26.1	15.1	-26.4	
	30	20	10	-26.7	10	-26	11.3	-26.3	13.1	-26.1	
WALL	21	30	10	-19.2	10	-20.9	10	-24.5	10.5	-25.4	
	21	100	10	-14.3	10	-15.5	10	-15.2	10	-21.2	
	3	10	10.2	-26.7	11.1	-26.6	13	-41.7	15.1	-40.4	
	3	20	10	-24.4	10	-26.7	11.3	-31.4	13.1	-30.4	
	3	100	10	-14.3	10	-15.5	10	-15.2	10.5	-21.2	
	3	100	10	-14.3	10	-15.5	10	-15.2	10	-21.2	
	4	10	14.3	-15.5	10.5	-16.9	10.2	-16.8	21.2	-20.9	
	4	20	13.6	-14.9	14.9	-16.1	17.4	-19	20.2	-22	
	4	100	10.9	-12.4	10.9	-12.7	10.9	-17.9	10	-20.7	
	4	100	12.1	-13.3	13.3	-14.5	10.5	-17.1	16	-18.4	

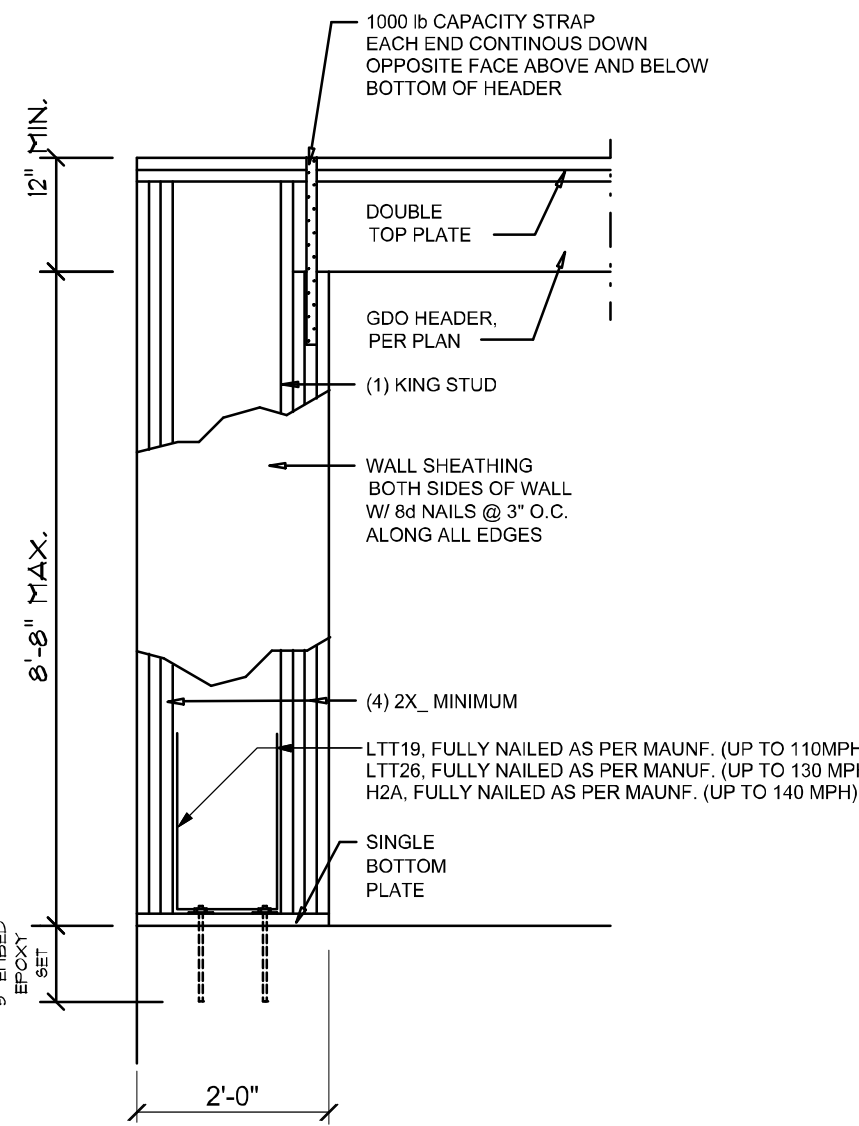


Garage End Wall DETAIL

SCALE: NTS


G

ROOF SHEATHING FASTENINGS			
NAILING ZONE	SHEATHING TYPE	FASTENER	SPACING
1	7/16" O.S.B. OR 1932 CDX PLYWOOD	10d RING SHANK NAILS	6 in. o.c. EDGE 6 in. o.c. FIELD
2			4 in. o.c. EDGE 6 in. o.c. FIELD
3			4 in. o.c. @ GABLE ENDWALL OR GABLE TRUSS 6 in. o.c. EDGE 6 in. o.c. FIELD

HEIGHT & EXPOSURE ADJUSTMENT COEFFICIENTS FOR BUILDING COMPONENTS & CLADDING			
BLDG HEIGHT (ft)	EXPOSURE "B"	EXPOSURE "C"	EXPOSURE "D"
15	.82	1.21	1.41
20	.89	1.28	1.55
25	.94	1.35	1.61
30	1.00	1.40	1.66

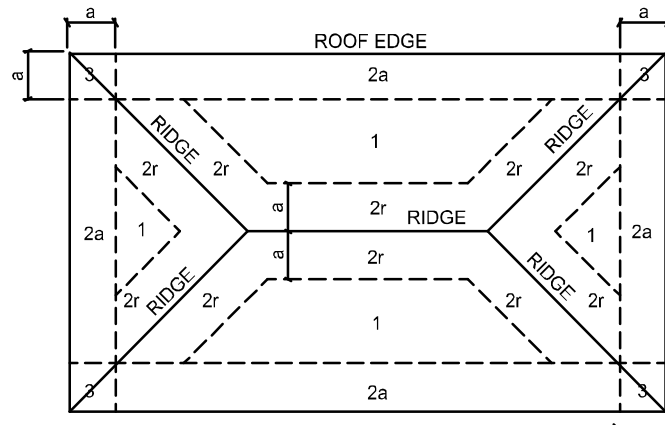

ROOF SHEATHING NAILING ZONES
(HIP ROOF)

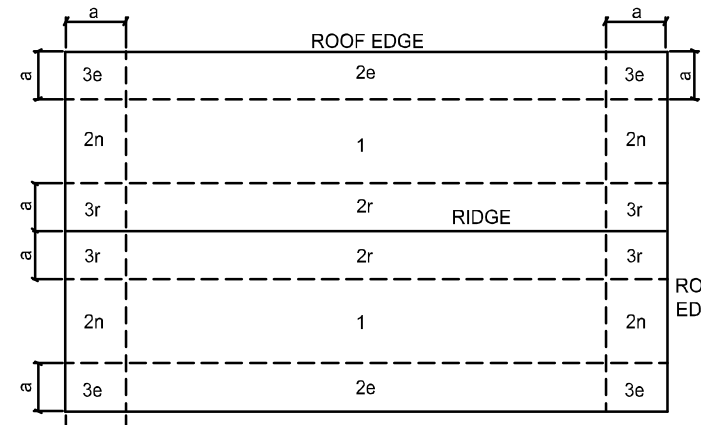


ROOF SHEATHING NAILING ZONES
(GABLE ROOF)

Roof Nail Pattern DET.


SCALE: NONE

B


HEADER SPANS FOR EXTERIOR BEARING WALLS					
HEADERS SUPPORTING:	HEADER SIZE	BUILDING WIDTH (FT)			
		20'	28'	36'	
ROOF, CEILING	2-2x4	3'-6"	1	3'-2"	1
	2-2x6	5'-5"	1	4'-8"	1
	2-2x8	6'-10"	1	5'-11"	2
	2-2x10	8'-5"	2	7'-3"	2
	2-2x12	9'-9"	2	8'-5"	2
	3-2x8	8'-4"	1	7'-5"	1
	3-2x10	10'-6"	1	9'-1"	2
	3-2x12	12'-2"	2	10'-7"	2
	4-2x8	9'-2"	1	8'-4"	1
	4-2x10	11'-8"	1	10'-6"	1
	4-2x12	14'-1"	1	12'-2"	2

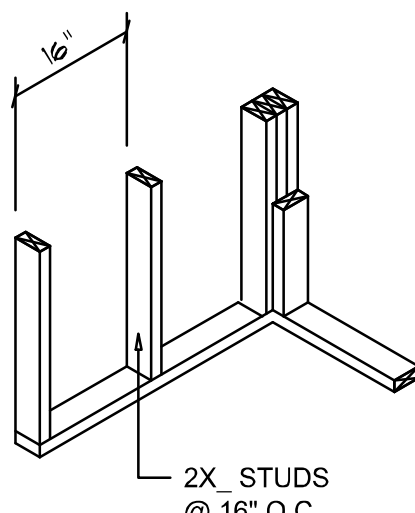


WALL CORNER

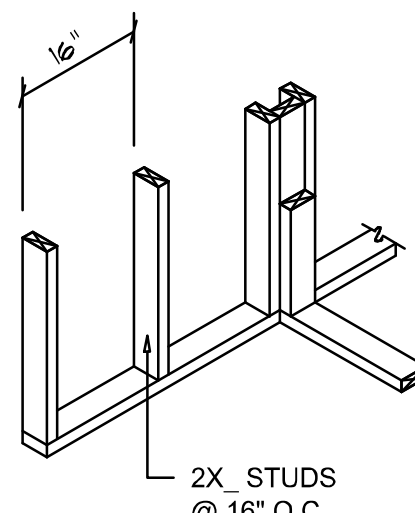


WALL INTERSECTION

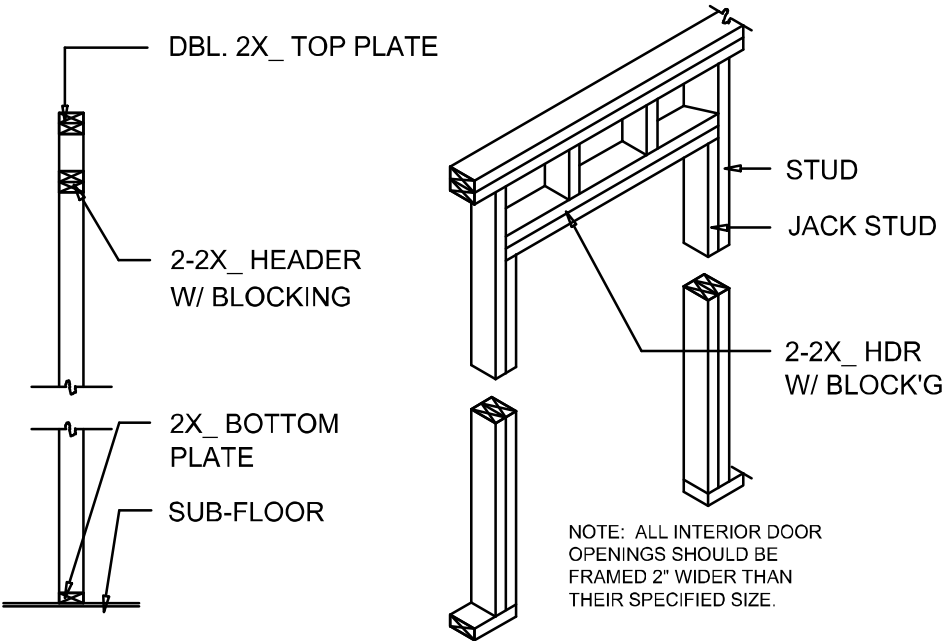

NON-BEARING WALL HEADER

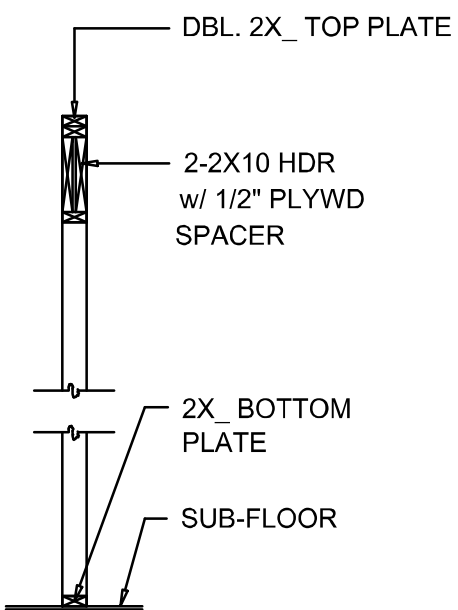

TYPICAL WINDOW HEADER

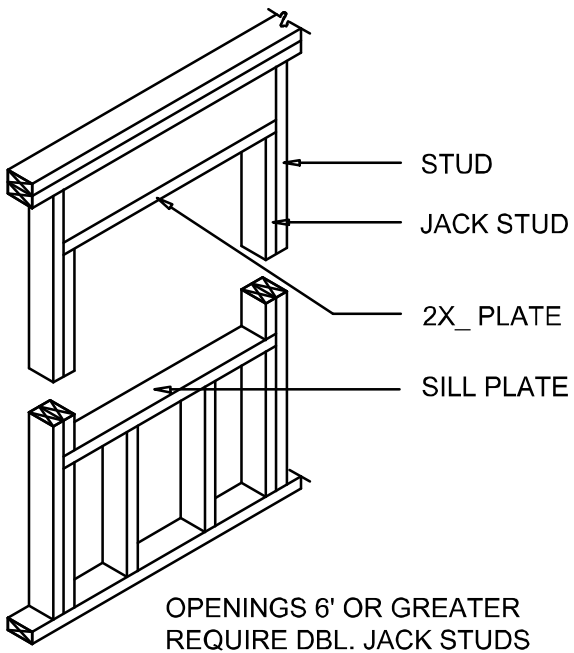


BEARING WALL HEADER

Wall Framing/Header DETAILS

SCALE: NONE

F

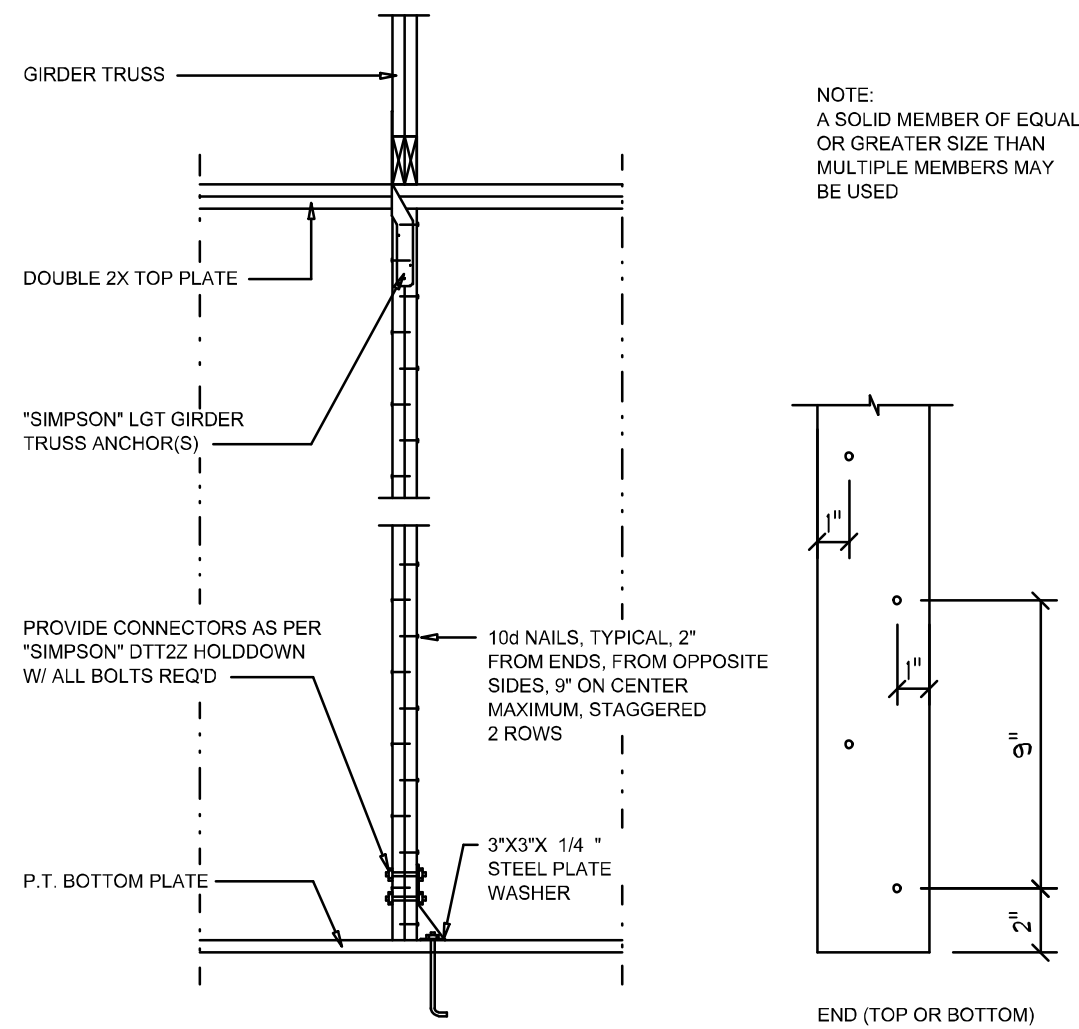


Girder Truss Column DET.

SCALE: 1/2" = 1'-0"

"WindSTORM" ALT. SHEATHING METHOD:
ALTERNATIVE METHOD FOR ANCHORING THE TOP WALL PLATE TO THE FOUNDATION IN LIEU OF THE SP1/SP2 OR SP4 STRAPS INDICATED IN THE CONSTRUCTION DOCUMENTS FOR THIS PROJECT SHALL ALLOWED AS FOLLOWS:
1. APPLY VERTICALLY "WindSTORM" 7/16" OSB 48" X 96" 193" 121" OR 145" SHEATHING FASTEN TO THE TOP PLATE AND THE SILL PLATE WITH EITHER 6d COMMONS @ 3" O.C. OR 8d COMMONS @ 4" O.C. FASTEN TO EACH STUD WITH EITHER 6d COMMONS @ 6" O.C. OR 8d COMMONS @ 8" O.C.

Alternate "Titan" bolt concrete anchor system
ANCHOR SILL PLATE WITH 5/8" TITAN ANCHOR BOLT. PLACED AT 40" O.C. AROUND PERIMETER OF SLAB AND ALL INTERIOR BEARING WALLS. (MIN. 4" EMBED)

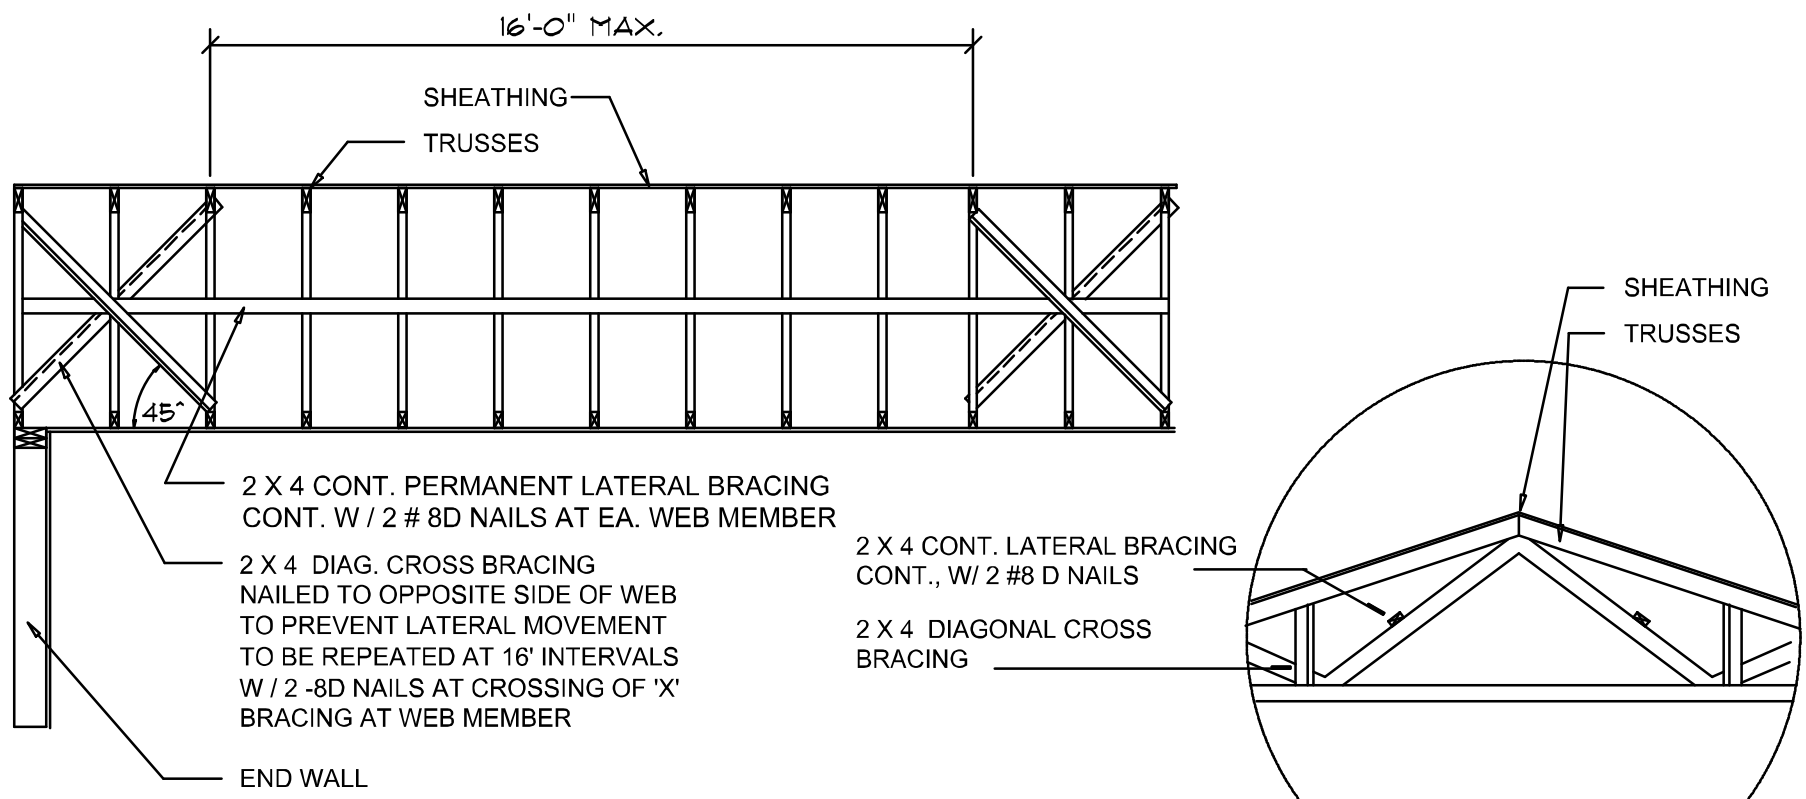

TYP. PERMANENT TRUSS BRACING DIA.


NTS

NOTE: ALL WOOD TO BE NUMBER 2 GRADE SOUTHERN YELLOW PINE

Truss Bracing DETAILS

SCALE: AS NOTED

D

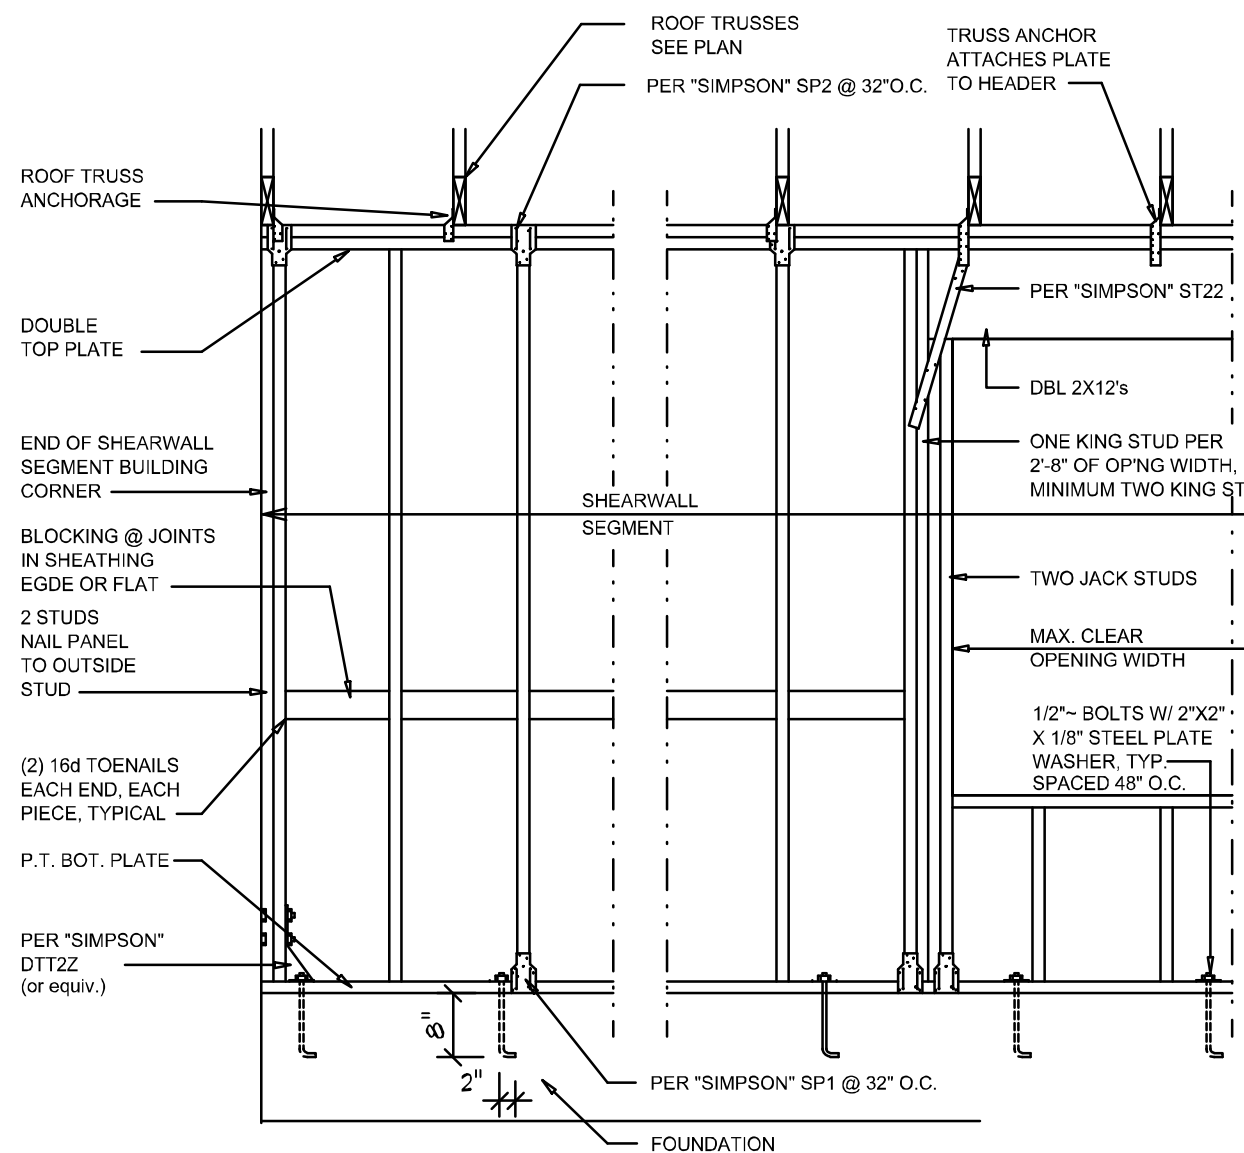

SHEARWALL NOTES:
1. ALL SHEARWALLS SHALL BE TYPE 2 SHEARWALLS AS DEFINED BY STD 10-97 SBCI 305.4.3.
2. THE WALL SHALL BE ENTIRELY SHEATHED WITH 7/16" O.S.B. INCLUDING AREAS ABOVE AND BELOW OPENINGS.
3. ALL SHEATHING SHALL BE ATTACHED TO FRAMING ALONG ALL FOUR EDGES WITH JOINTS FOR ADJACENT PANELS OCCURRING OVER COMMON FRAMING MEMBERS OR ALONG BLOCKING.
4. NAIL SPACING SHALL BE 4" O.C. EDGES AND 8" O.C. IN THE FIELD.
5. TYPE 2 SHEARWALLS ARE DESIGNED FOR THE OPENING IT CONTAINS. MAXIMUM HEIGHT OF OPENING SHALL BE 56 TIMES THE WALL HEIGHT. THE MINIMUM DISTANCE BETWEEN OPENINGS SHALL BE THE WALL HEIGHT/3.5 FOR 6'-0" WALLS (2'-3").

OPENING WIDTH	SILL PLATES	16d TOE NAILS EACH END
UP TO 6'-0"	(1) 2x4 OR (1) 2x6	1
> 6' TO 9'-0"	(3) 2x4 OR (1) 2x6	2
> 9' TO 12'-0"	(5) 2x4 OR (2) 2x6	3

Shear Wall DETAILS

SCALE: NONE

E

REVISIONS
January 06, 2025

SOTPLAN
ARCHITECTURAL, ENGINEERING, INTERIORS

DETAILS SHEET
SCALE: 1/4" = 1'-0"

NEW HOME FOR:
Lee Holloway
PROJECT ADDRESS: RIVER RISE S/D, COLUMBIA COUNTY, FLORIDA 32024

LDM CONSTRUCTION
HIGH SPRINGS, FLORIDA

NICHOLAS PAUL ARCHITECT
N.C.A.R.B. Certified

1758 NW Brown Rd.
Lake City, FL 32055
(386) 365-4355

JOB NUMBER
20241211

SHEET NUMBER
S.4
OF 4 SHEETS

Digitally signed by Nicholas P Geisler
Date: 2025.01.13 14:20:25 -05'00'