


STATE OF FLORIDA
DEPARTMENT OF ENVIRONMENTAL PROTECTION
APPLICATION FOR CONSTRUCTION PERMIT

Permit Application Number 25-0492

----- PART II - SITEPLAN -----

Scale Each block represents 10 feet and 1 inch = 40 feet.

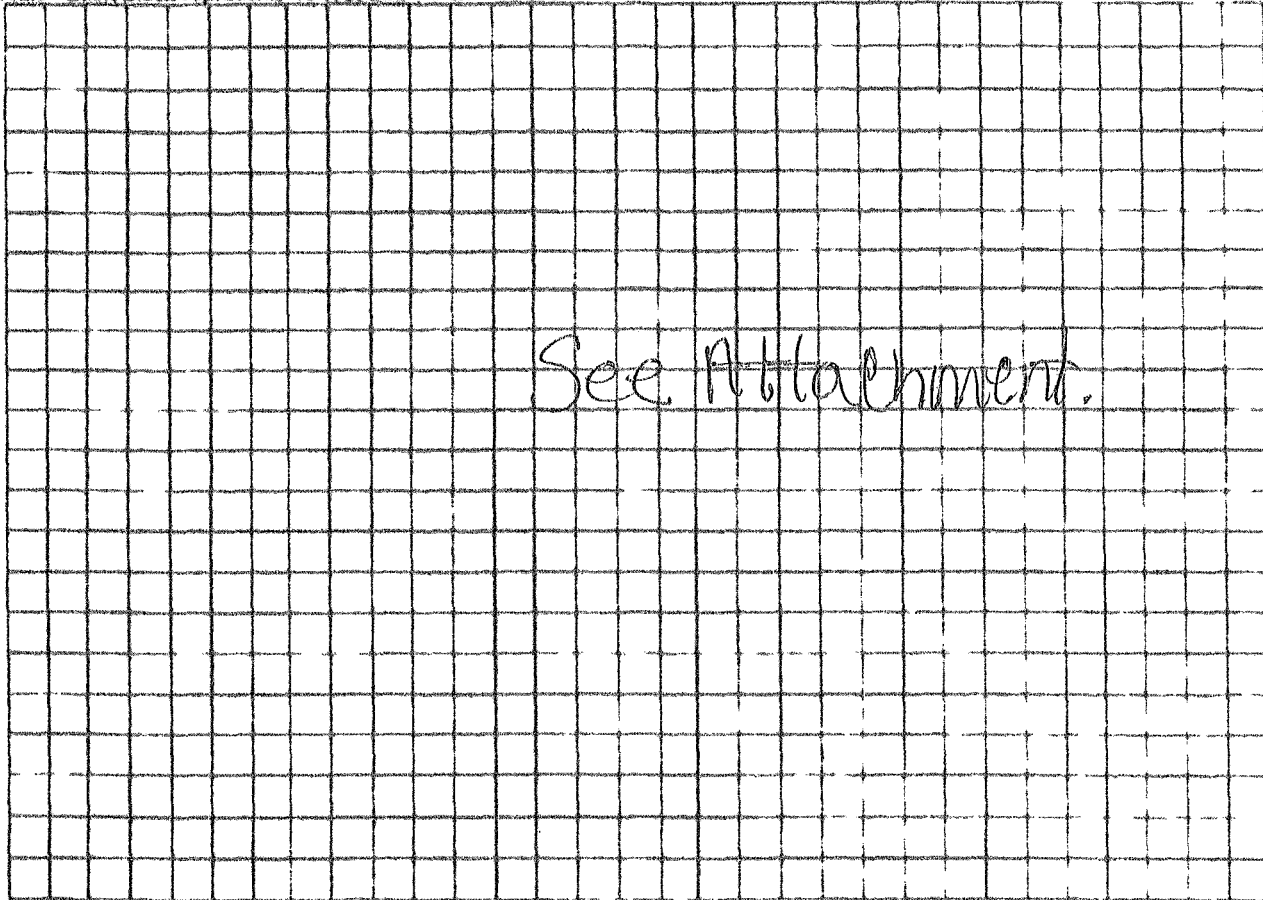

Notes _____

Site Plan submitted by: W. S. S. S.


Plan Approved X Not Approved _____

By [Signature] Date 6/10/25
County Health Department

ALL CHANGES MUST BE APPROVED BY THE COUNTY HEALTH DEPARTMENT

DEP 4015, 06-21-2022 (Obsoletes previous editions which may not be used)

Incorporated 62-8 004, F.A.C.

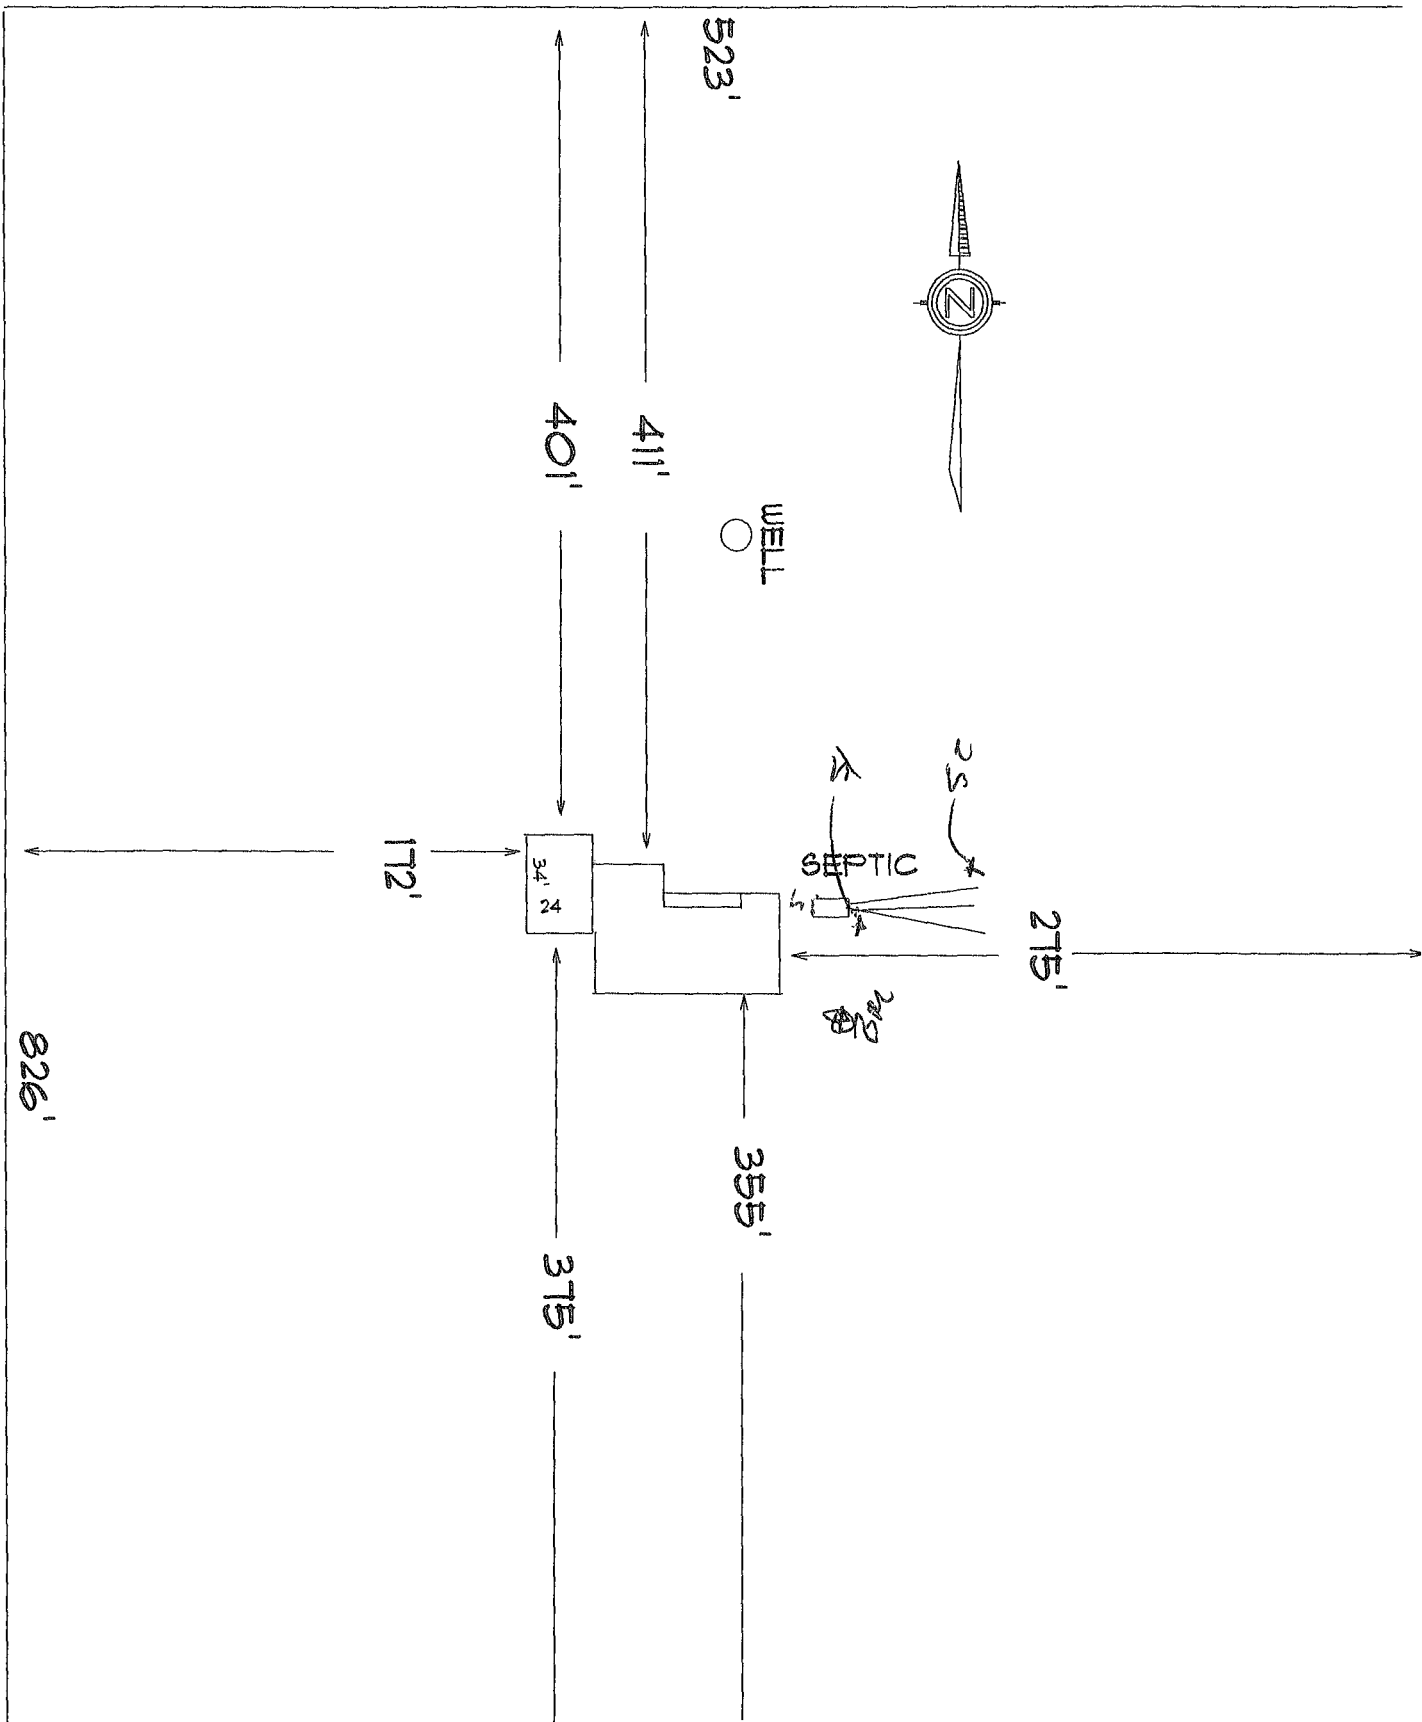



522'

819 BEAVER STREET

DESIGNER
MIKE TODD
171 NE COLBURN AVE
LAKE CITY, FL 32055

A CUSTOM REMODEL FOR
MR. & MRS. AARON YOUNG
819 SW BEAVER ST.
LAKE CITY, FLORIDA

MIKE TODD CONSTRUCTION
CGC 006209
171 NE COLBURN AVE.
LAKE CITY, FL 32055

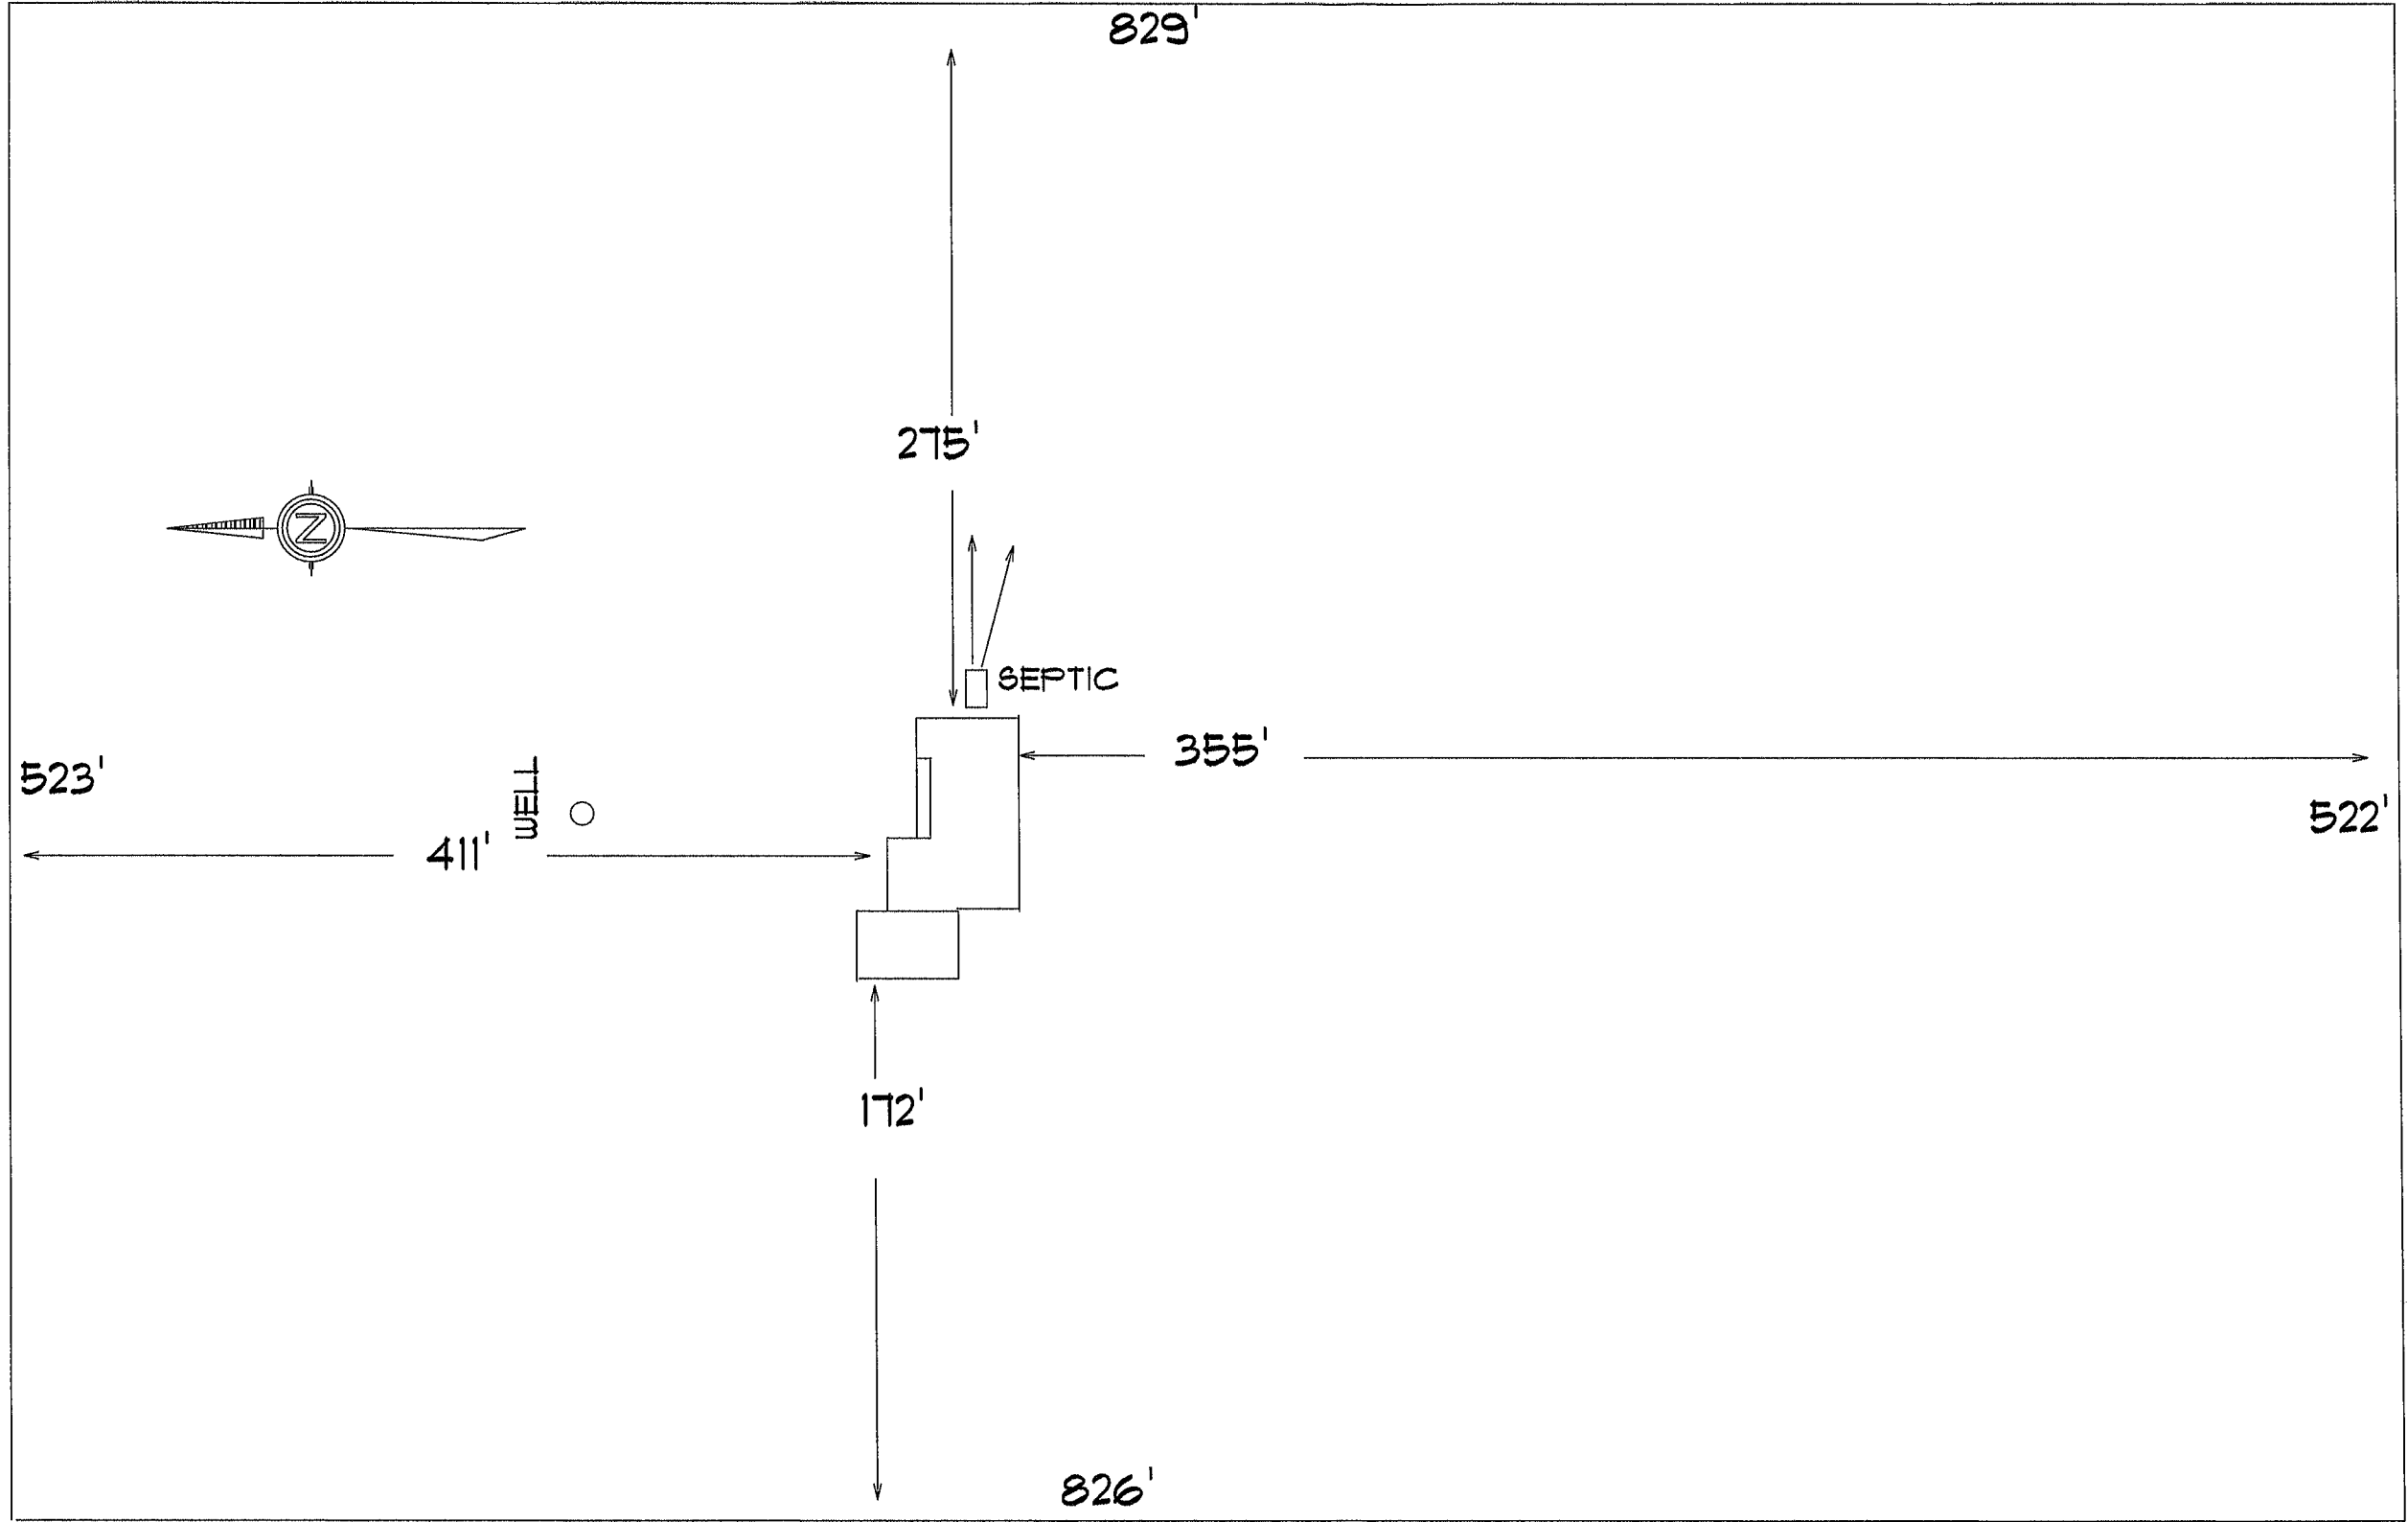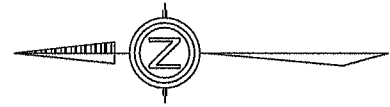

819 BEAVER STREET

DESIGNER
MIKE TODD
ITI NE COLBURN AVE
LAKE CITY, FL 32055

A CUSTOM REMODEL FOR
MR. & MRS. AARON YOUNG
819 SW BEAVER ST.
LAKE CITY FLORIDA

MIKE TODD CONSTRUCTION
CGC 006209
ITI NE COLBURN AVE
LAKE CITY, FL 32055