

Revisions  
No.      Date:

CATHY CLARKE  
DRAFTING  
3310 NW 20TH PLACE  
GAINESVILLE, FLORIDA  
352-338-2889  
CATHYCLARKE@AOL.COM

WINDLOAD DESIGN BY  
DRISCOLL ENGINEERING  
GAINESVILLE, FLORIDA

AN ADDITION TO AN EXISTING RESIDENCE FOR  
**BILL & PAT KIMBLE**  
319 SW CHIPPEWA GLN  
FT. WHITE, FLORIDA


Drawn: CC  
Checked: CC  
Date: 04/06/23

Sheet No.

**A-4**



EXISTING

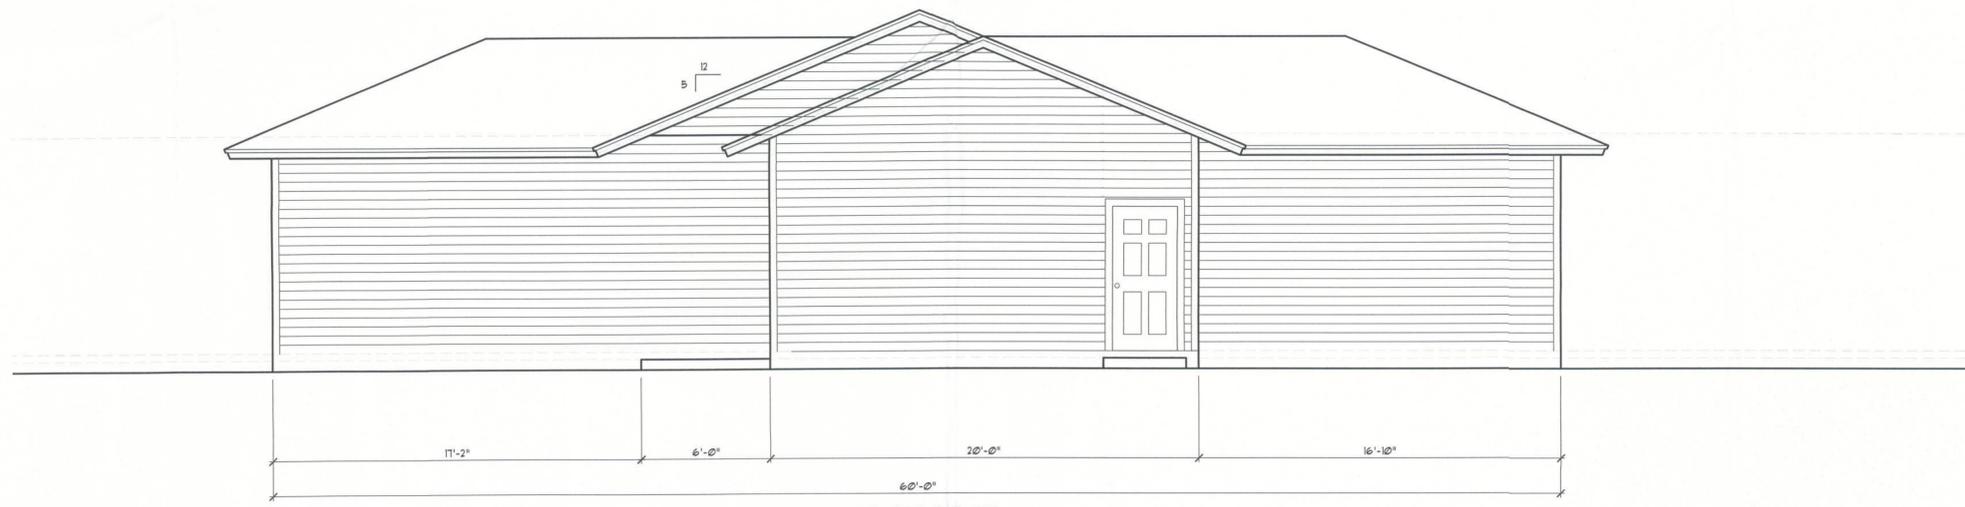

PROPOSED

RIGHT SIDE ELEVATION  
1/4"=1'-0"