



STATE OF FLORIDA
DEPARTMENT OF ENVIRONMENTAL PROTECTION
ONSITE SEWAGE TREATMENT AND DISPOSAL
SYSTEM (OSTDS)

PERMIT NO. 24-0809
DATE PAID: 7/15/24
FEE PAID: 60.00
RECEIPT #: 2164825

APPLICATION FOR CONSTRUCTION PERMIT

APPLICATION FOR:

☐ New System ☐ Existing System ☐ Holding Tank ☐ Innovative
☐ Repair ☐ Abandonment ☐ Temporary ☒ Pool

APPLICANT: Joe & Lisa Huchingson EMAIL: peelerpoolsntf@gmail.com

AGENT: Chad Cunningham TELEPHONE: 386 755 2848

MAILING ADDRESS: 1033 SW Little Rd Lake City, FL

TO BE COMPLETED BY APPLICANT OR APPLICANT'S AUTHORIZED AGENT. SYSTEMS MUST BE CONSTRUCTED BY A PERSON LICENSED PURSUANT TO 489.105(3)(m) OR 489.552, FLORIDA STATUTES. IT IS THE APPLICANT'S RESPONSIBILITY TO PROVIDE DOCUMENTATION OF THE DATE THE LOT WAS CREATED OR PLATTED (MM/DD/YY) IF REQUESTING CONSIDERATION OF STATUTORY GRANDFATHER PROVISIONS.

PROPERTY INFORMATION

OSTDS REMEDIATION PLAN? [Y / N]

LOT: 3 BLOCK: A SUBDIVISION: Cypress LAKE PLATTED: 33 35 16 2424 883

PROPERTY ID #: 16-48-16-03049-05 ZONING: 22.881 I/M OR EQUIVALENT: [Y / N]

PROPERTY SIZE: 22 ACRES WATER SUPPLY: ☒ PRIVATE PUBLIC [] ☐ <=2000GPD [] >2000GPD

IS SEWER AVAILABLE AS PER 381.0065, FS? [Y / N] DISTANCE TO SEWER: 60+ FT

PROPERTY ADDRESS: 355 SW Sweetbreeze Dr. Lake City FL 32024

DIRECTIONS TO PROPERTY: Ⓡ on Marion, Ⓣ on Justice, → Ⓣ on Col Ave, Ⓡ on Duval, Ⓡ on Sweetbreeze, House on Ⓣ

BUILDING INFORMATION

☒ RESIDENTIAL

[] COMMERCIAL

Unit No.	Type of Establishment	No. of Bedrooms	Building Area Sqft	Commercial/Institutional System Design Table I, Chapter 62-6, FAC
1	Swimming pool	0	0	0
2				
3				
4				

[] Floor/Equipment Drains [] Other (Specify) Swimming pool

SIGNATURE: [Signature] DATE: 10/21/24

STATE OF FLORIDA
DEPARTMENT OF ENVIRONMENTAL PROTECTION
APPLICATION FOR CONSTRUCTION PERMIT

Permit Application Number 24-0809

----- PART II - SITEPLAN -----

Scale: Each block represents 10 feet and 1 inch = 40 feet.



Notes: _____

Site Plan submitted by

[Signature]

11-4-24

Plan Approved

Not Approved

Date 11/14/24

By

[Signature]

ESL

Columbia

County Health Department

ALL CHANGES MUST BE APPROVED BY THE COUNTY HEALTH DEPARTMENT


DEP 4015, 06-21-2022 (Obsoletes previous editions which may not be used)

Incorporated: 62-6.004, F.A.C.

265'

24-0819

Joe + Lisa Huchingson
16-45-16-03049-005

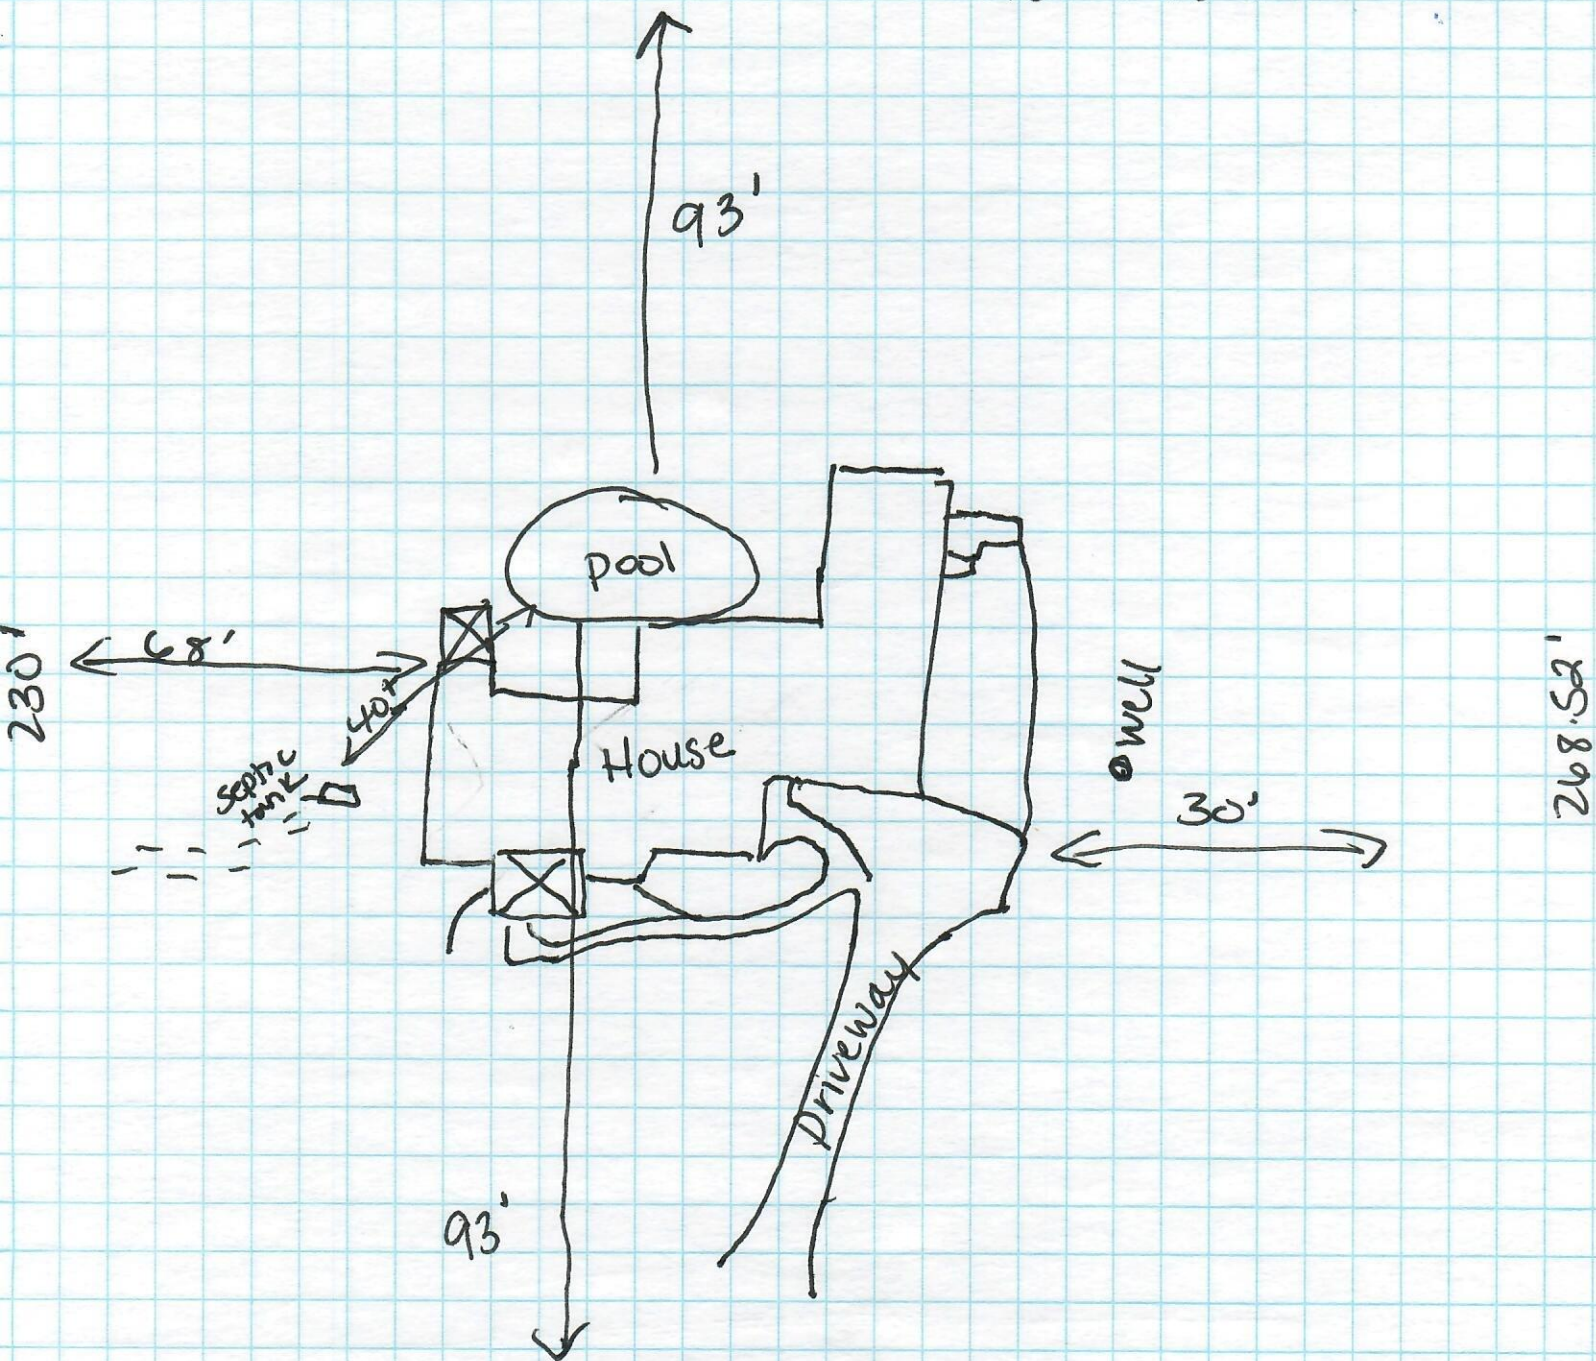

67.30'

Sweet Breeze Dr