


6 SQUARE FEET NET FREE AREA OF ATTIC VENTILATION TO BE PROVIDED BY ROOF AND/OR GABLE VENTS.

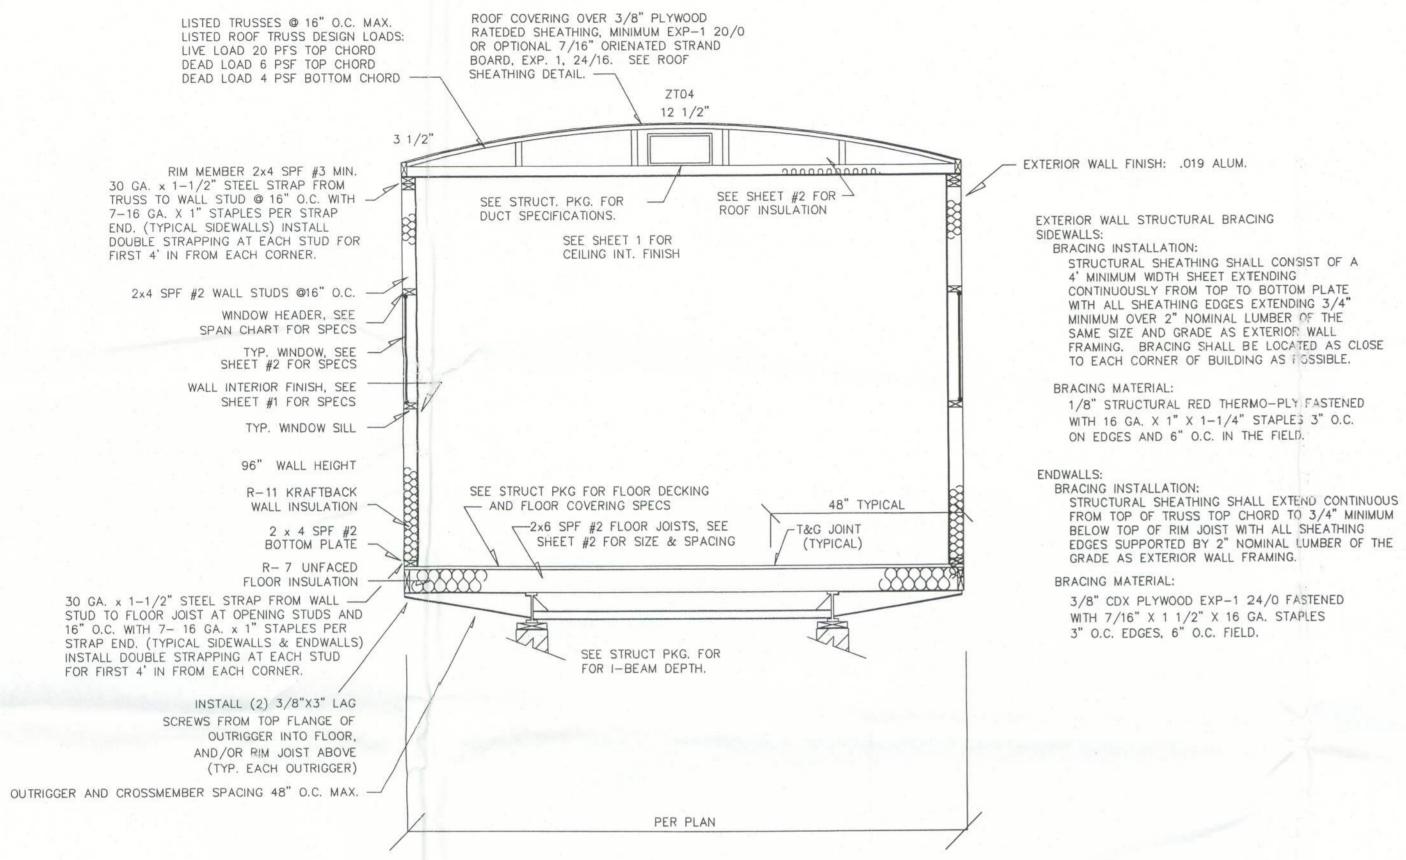

FULL LENGTH 3/16" FILLET WELDS
ONE SIDE OF ALL FLANGES AND
WEBS AT ALL CUTRICGERS AND
CROSSMEMBERS

1-1/2"


12 GA. OUTTR GGER

1-1/2"

TO BE LOCATED OPPOSITE
OUTRIGGER AS SHOWN)

OUTRIGGER SECTION

FRAME DETAIL

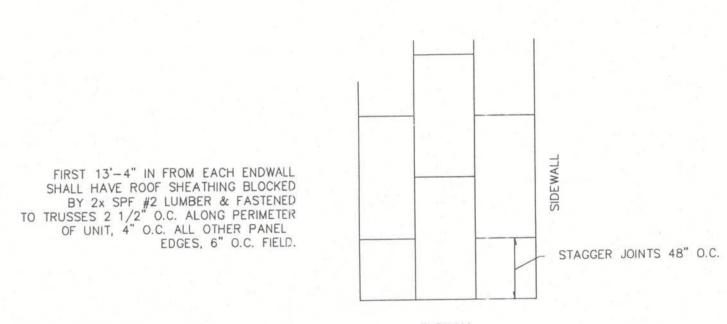


ENDWALL

1/2" RATED SHEATHING, PLYWOOD TO BE
FASTENED TO TRUSSES WITH N-17 STAPLES OR EQUIV.

(7/16" CROWN X 1 1/2" LEG X 16 GAUGE)

ROOF SHEATHING DETAIL

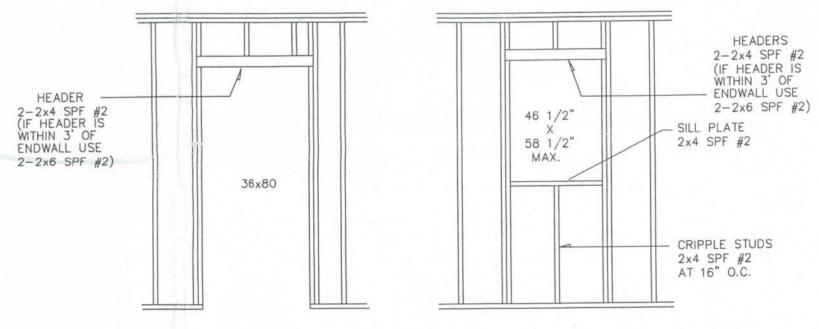

DOOR FRAMING

WINDOW FRAMING

INERTIOR FINISH MATERIAL	GENERAL CROSS SECTION NOTES	DESIGN CRITERIA
SPEC. SHEET # 1 FOR INTERIOR FINISH MATERIAL	1. UNLESS OTHERWISE SPECIFIED, ALL STEEL MUST COMPLY WITH ASTM A36, YIELD STRENGTH = 36 KSI, AND COMPLY WITH AISC 2. ALL LAG; SCREWS MUST COMPLY WITH ASTM A307. 3. SEE FOUINDATION PLAN FOR PIER AND TIE DOWN STRAPPING LOCATIONS, ORIENTATIONS, AND SPECIFICATIONS.	FLOOR LOAD 50 PSF LL FLOOR LOAD 10 PSF DL WIND LOAD 110 MPH ROOF: 20 PSF LL ROOF 10 PSF DL

APPRO	
THESE PRINTS CONFLORIDA MANUFAC ACT OF 1979 CON AND ADHERE TO T CRITERIA:	TURED BUILDING STRUCTION CODES
CONST. TYPE	VI
OCCUPANCY	В
ALLOWABLE # OF FLOORS	1
WIND VELOCITY	110
FIRE RATING OF EXTERIOR WALLS	0
PLAN NO.	MDS006231
ALLOWABLE FLOOR LOAD	50/100
LAST INSPECTED	09/26/2008
MANUFACTURER	PER DCA LETTER

WILL SCOT	200000000000000000000000000000000000000		A DIVIS	SION OF	THE S	COTSM	AN GROUP	P INC.
SOIII II. BODZIIII					3637 4TH STREET NORTH SAINT PETERSBURG, FLORIDA 33704 LICENSE #AR-0005065			
M.D.S. LISTING AGENCY			2730 12TH STREET SOUTH SAINT PETERSBURG, FLORIDA 33705 PHONE #813-898-6004		MDS006231			
DATE 09/26/2006	SCALE -NTS-	QUOTE MDS(006231	SER. NO.				
		and the Advanced Miles	namanya katanakan				09/19/20	06
SIZE PER	COD PRINT 199	E 7 SBCC	TYPE VI	USE B	CHECKED BY MDS	REV.	APPROVAL # MDS006231	PAGE 3 OF 4