



STATE OF FLORIDA  
DEPARTMENT OF HEALTH  
ONSITE SEWAGE TREATMENT AND DISPOSAL  
SYSTEM  
APPLICATION FOR CONSTRUCTION PERMIT

FW

PERMIT NO.  
DATE PAID:  
FEE PAID:  
RECEIPT #:

56  
21-0697  
816121  
310.00  
1714579

APPLICATION FOR:

☒ New System ☐ Existing System ☐ Holding Tank ☐ Innovative  
☐ Repair ☐ Abandonment ☐ Temporary ☐

APPLICANT: Craig Carrillo

AGENT: ROCKY FORD, A & B CONSTRUCTION

TELEPHONE: 386-497-2311

MAILING ADDRESS: 546 SW Dortch Street, FT. WHITE, FL, 32038

TO BE COMPLETED BY APPLICANT OR APPLICANT'S AUTHORIZED AGENT. SYSTEMS MUST BE CONSTRUCTED BY A PERSON LICENSED PURSUANT TO 489.105(3) (m) OR 489.552, FLORIDA STATUTES. IT IS THE APPLICANT'S RESPONSIBILITY TO PROVIDE DOCUMENTATION OF THE DATE THE LOT WAS CREATED OR PLATTED (MM/DD/YY) IF REQUESTING CONSIDERATION OF STATUTORY GRANDFATHER PROVISIONS.

PROPERTY INFORMATION

LOT: 49&52 BLOCK: U4 SUB: Three Rivers Estates PLATTED: \_\_\_\_\_

PROPERTY ID #: 00-00-00-00617-000 ZONING: \_\_\_\_\_ I/M OR EQUIVALENT: [ Y / N ]

PROPERTY SIZE: 2.12 ACRES WATER SUPPLY: ☒ PRIVATE PUBLIC [ ] <=2000GPD [ ] >2000GPD

IS SEWER AVAILABLE AS PER 381.0065, FS? [ Y ] ☒ N ] DISTANCE TO SEWER: N/A FT

PROPERTY ADDRESS: 347 SW Bridge Lane, Fort White, FL

DIRECTIONS TO PROPERTY: TL onto NW main Blvd, TR onto FL-47S, TR onto SW Wilson Springs Rd, TL to stay on SW Wilson Springs Rd, TR onto SW Newark Dr, TL onto SW Bridge Lane

BUILDING INFORMATION

☒ RESIDENTIAL ☐ COMMERCIAL

Unit Type of No. of Building Commercial/Institutional System Design  
No Establishment Bedrooms Area Sqft Table 1, Chapter 64E-6, FAC

1	SF Residential	1	1200	Zone X-shaded
2	Storage Building	N/A	30x30	900 sqft
3				

[ ] Floor/Equipment Drains [ ] Other (Specify) \_\_\_\_\_

SIGNATURE: William D. Bishop II

DATE: 8/13/2021

STATE OF FLORIDA  
DEPARTMENT OF HEALTH  
APPLICATION FOR ONSITE SEWAGE DISPOSAL SYSTEM CONSTRUCTION PERMIT

Permit Application Number

21-0697

Camilo

PART II - SITEPLAN

Scale: 1 inch = 40 feet.

See  
attached


Notes:

Site Plan submitted by: William D. Bishop II MASTER CONTRACTOR  
Plan Approved ☒ Not Approved ☐ Date 8-13-21  
By Kim Columbia County Health Department

ALL CHANGES MUST BE APPROVED BY THE COUNTY HEALTH DEPARTMENT

21-0697 Camillo  
 1 in = 60 ft.  
 8-13-21.

↑N

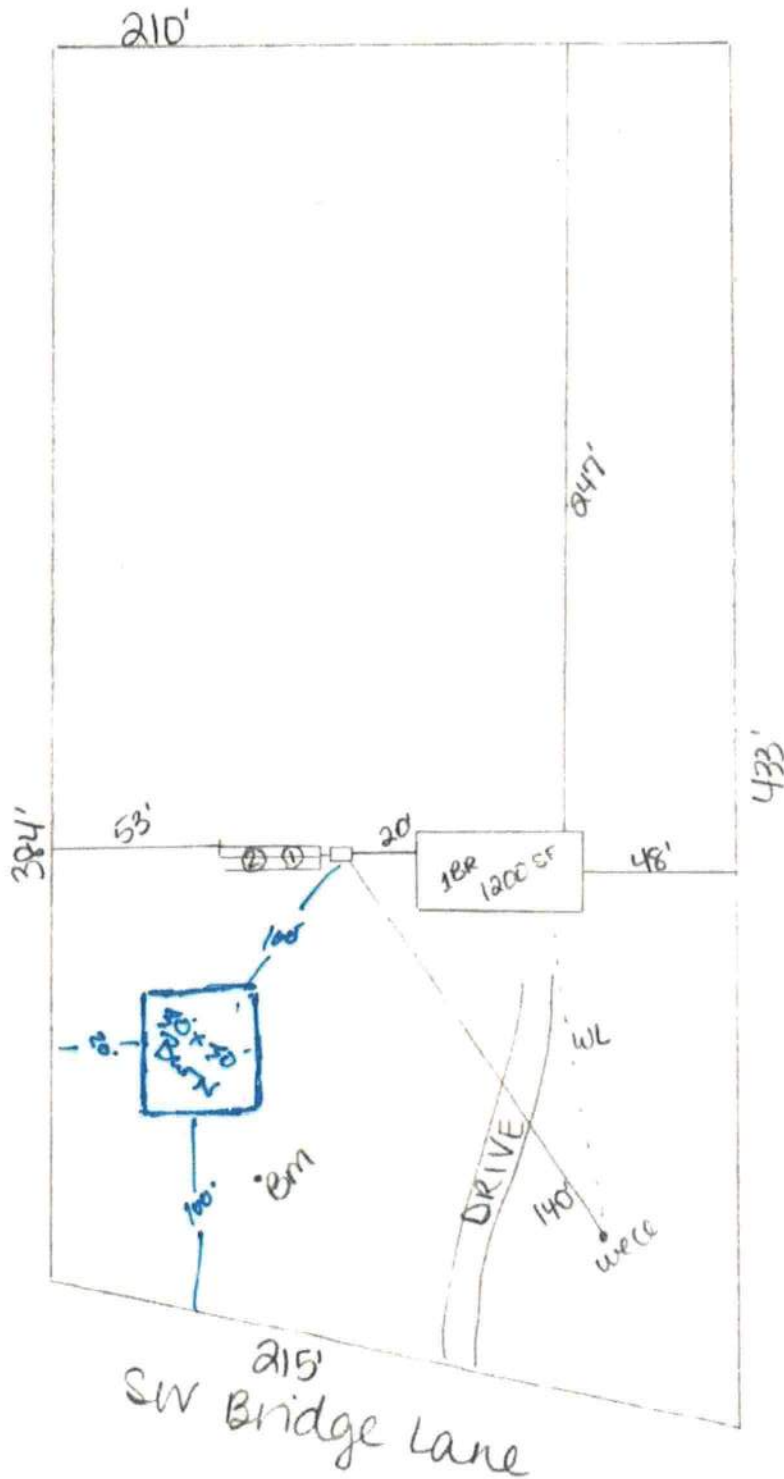

William D. Bishop II