



STATE OF FLORIDA  
DEPARTMENT OF HEALTH  
ONSITE SEWAGE TREATMENT AND DISPOSAL  
SYSTEM

APPLICATION FOR CONSTRUCTION PERMIT

CR# 10-7866

PERMIT NO: 21-0154  
DATE PAID: 2/18/21  
FEE PAID: 310.00  
RECEIPT #: 1431491

APPLICATION FOR:

☒ New System ☐ Existing System ☐ Holding Tank ☐ Innovative  
☐ Repair ☐ Abandonment ☐ Temporary ☐

APPLICANT: CHARLES F. WARD III

AGENT: WOODMAN PARK BUILDERS

TELEPHONE: (386) 755-2411

MAILING ADDRESS: P.O. BOX 1755

LAKE CITY

FL 32056

TO BE COMPLETED BY APPLICANT OR APPLICANT'S AUTHORIZED AGENT. SYSTEMS MUST BE CONSTRUCTED BY A PERSON LICENSED PURSUANT TO 489.105(3)(m) OR 489.552, FLORIDA STATUTES. IT IS THE APPLICANT'S RESPONSIBILITY TO PROVIDE DOCUMENTATION OF THE DATE THE LOT WAS CREATED OR PLATTED (MM/DD/YY) IF REQUESTING CONSIDERATION OF STATUTORY GRANDFATHER PROVISIONS.

PROPERTY INFORMATION

LOT: 29 BLOCK: N/A SUBDIVISION: RIVER RISE S/P PLATTED: \_\_\_\_\_

PROPERTY ID #: 16-7S-17-10006-229 ZONING: AG I/M OR EQUIVALENT: ☐ NO ☐

PROPERTY SIZE: 5.120 ACRES WATER SUPPLY: ☒ PRIVATE PUBLIC ☐  $\leq 2000$  GPD ☐  $> 2000$  GPD

IS SEWER AVAILABLE AS PER 381.0065, FS? ☐ NO ☐ DISTANCE TO SEWER: N/A FT

PROPERTY ADDRESS: SW MARYNICK DR, HIGH SPRINGS, FL

DIRECTIONS TO PROPERTY: 441 SOUTH PAST I-75, TURN RIGHT ON CR 778, TURN LEFT ON SW MARYNICK DR, SITE NEAR END ON RD.

BUILDING INFORMATION ☒ RESIDENTIAL ☐ COMMERCIAL

Unit No.	Type of Establishment	No. of Bedrooms	Building Area Sqft	Commercial/Institutional System Design Table 1, Chapter 64E-6, FAC
1	<u>HOUSE</u>	<u>3</u>	<u>2,093</u>	
2				
3				
4				

☐ Floor/Equipment Drains ☐ Other (Specify) \_\_\_\_\_


SIGNATURE: [Signature]

DATE: 2-17-21



Application for Onsite Sewage Disposal System  
Construction Permit. Part II Site Plan  
Permit Application Number: 21-0154

ALL CHANGES MUST BE APPROVED BY THE COUNTY HEALTH UNIT

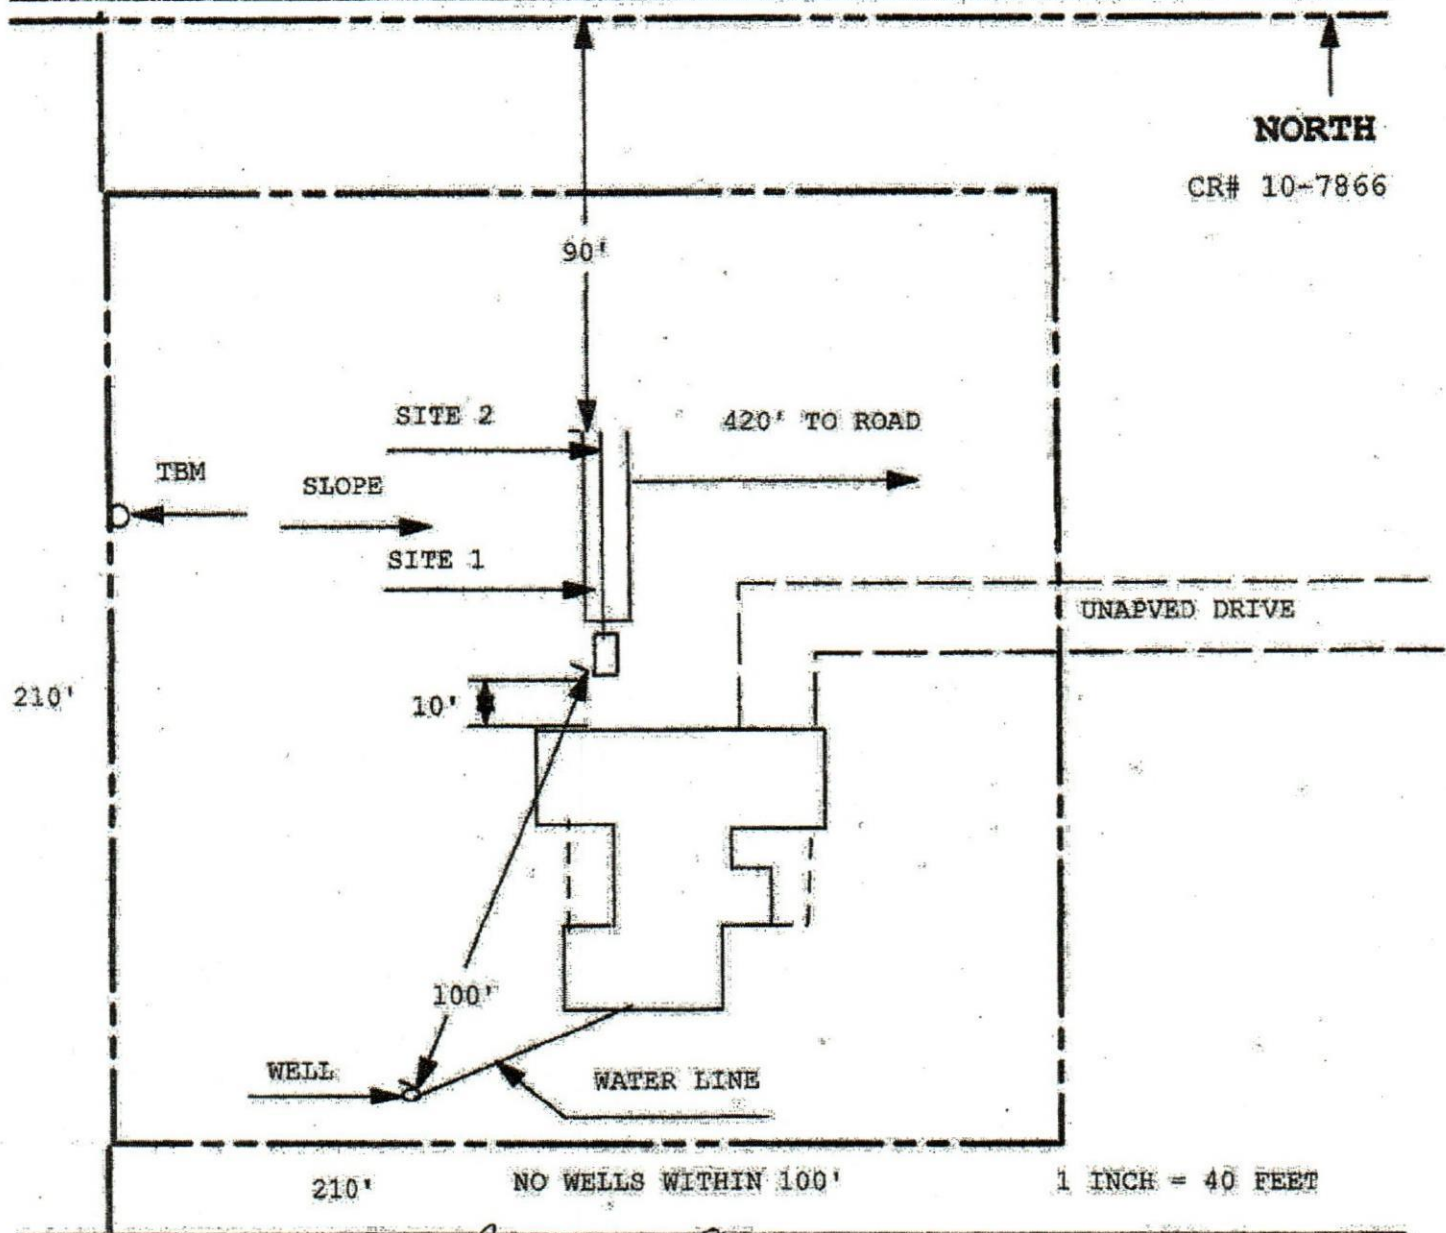

Site Plan Submitted By Ronald Riley Date 2/19/21  
 Plan Approved Not Approved Date 2/19/2021

Kyle Ho

Columbia

CPRU

Notes: \_\_\_\_\_