

CK# 824

1st mess
1/26/07 G

PERMIT APPLICATION / MANUFACTURED HOME INSTALLATION APPLICATION

For Office Use Only (Revised 9-22-06) Zoning Official gys 1/25/07 Building Official CK JTH 1-25-07

AP# 0701-91 Date Received 1-24-07 By G Permit # 25468

Flood Zone X Development Permit N/A Zoning A-3 Land Use Plan Map Category A-3

Comments based on submitted elevations

FEMA Map# _____ Elevation _____ Finished Floor _____ River _____ In Floodway _____

☐ Site Plan with Setbacks Shown ☐ EH Signed Site Plan ☐ EH Release ☐ Well letter ☐ Existing well

☐ Copy of Recorded Deed or Affidavit from land owner ☐ Letter of Authorization from installer

☐ State Road Access ☐ Parent Parcel # _____ ☐ STUP-MH _____

Property ID # 35-65-17E-09861-000-05 Subdivision Oleno State Park

☒ New Mobile Home ☒ Used Mobile Home _____ Year 07

Applicant Wendy Grennell Phone # 386-288-2428

Address 3104 SW Old Wire Road Ft White FL 32038

Name of Property Owner State of Florida Dept. Environmental Protection Phone # 386-454-4201

911 Address 410 SE Oleno State Park Road High Springs FL

Circle the correct power company - FL Power & Light - Clay Electric

(Circle One) - Suwannee Valley Electric - Progress Energy

Name of Owner of Mobile Home Florida Dept. Environmental Protection Phone # 386-454-4201

Address Oleno State Park 3900 Commonwealth Blvd Tallahassee, FL 32399

Relationship to Property Owner same

Current Number of Dwellings on Property _____

Lot Size _____ Total Acreage 270

Do you : Have Existing Drive or Private Drive or need Culvert Permit or Culvert Waiver (Circle one)

(Currently using) (Blue Road Sign) (Putting in a Culvert) (Not existing but do not need a Culvert)

Is this Mobile Home Replacing an Existing Mobile Home Yes


Driving Directions to the Property Hwy 41 South to SE Spoke turn (L) (Oleno State Park) to park entrance - from ranger station go 1 mile or 2nd (L) on service road follow around to site

Name of Licensed Dealer/Installer Jessie L. "Chisler" Knowles Phone # 386-755-6441

Installers Address 5801 SW SE 47 Lake City FL 32024


License Number IH0000509 Installation Decal # 279919

SITE PLAN EXAMPLE / WORKSHEET

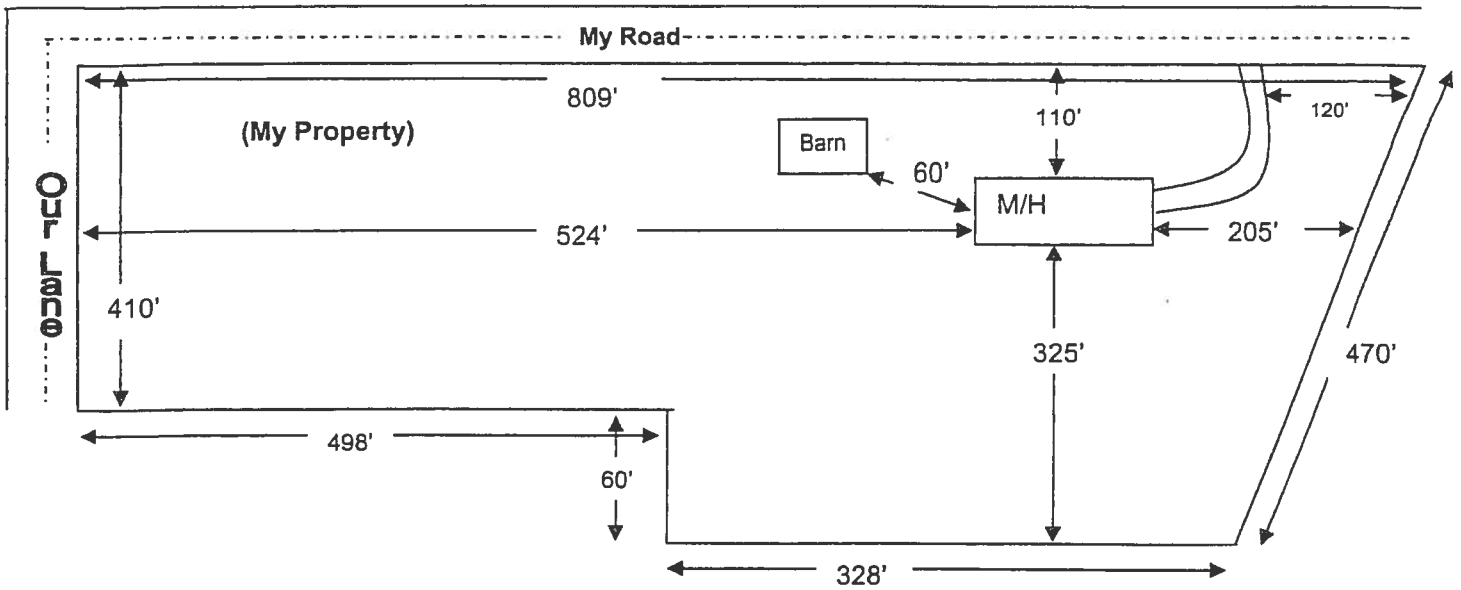

Use this example to draw your own site plan. Show all existing buildings and any other homes on this property and show the distances between them. Also show where the roads or roads are around the property. This site plan can also be used for the 911 Addressing department if you include the distance from the driveway to the nearest property line.

See attached

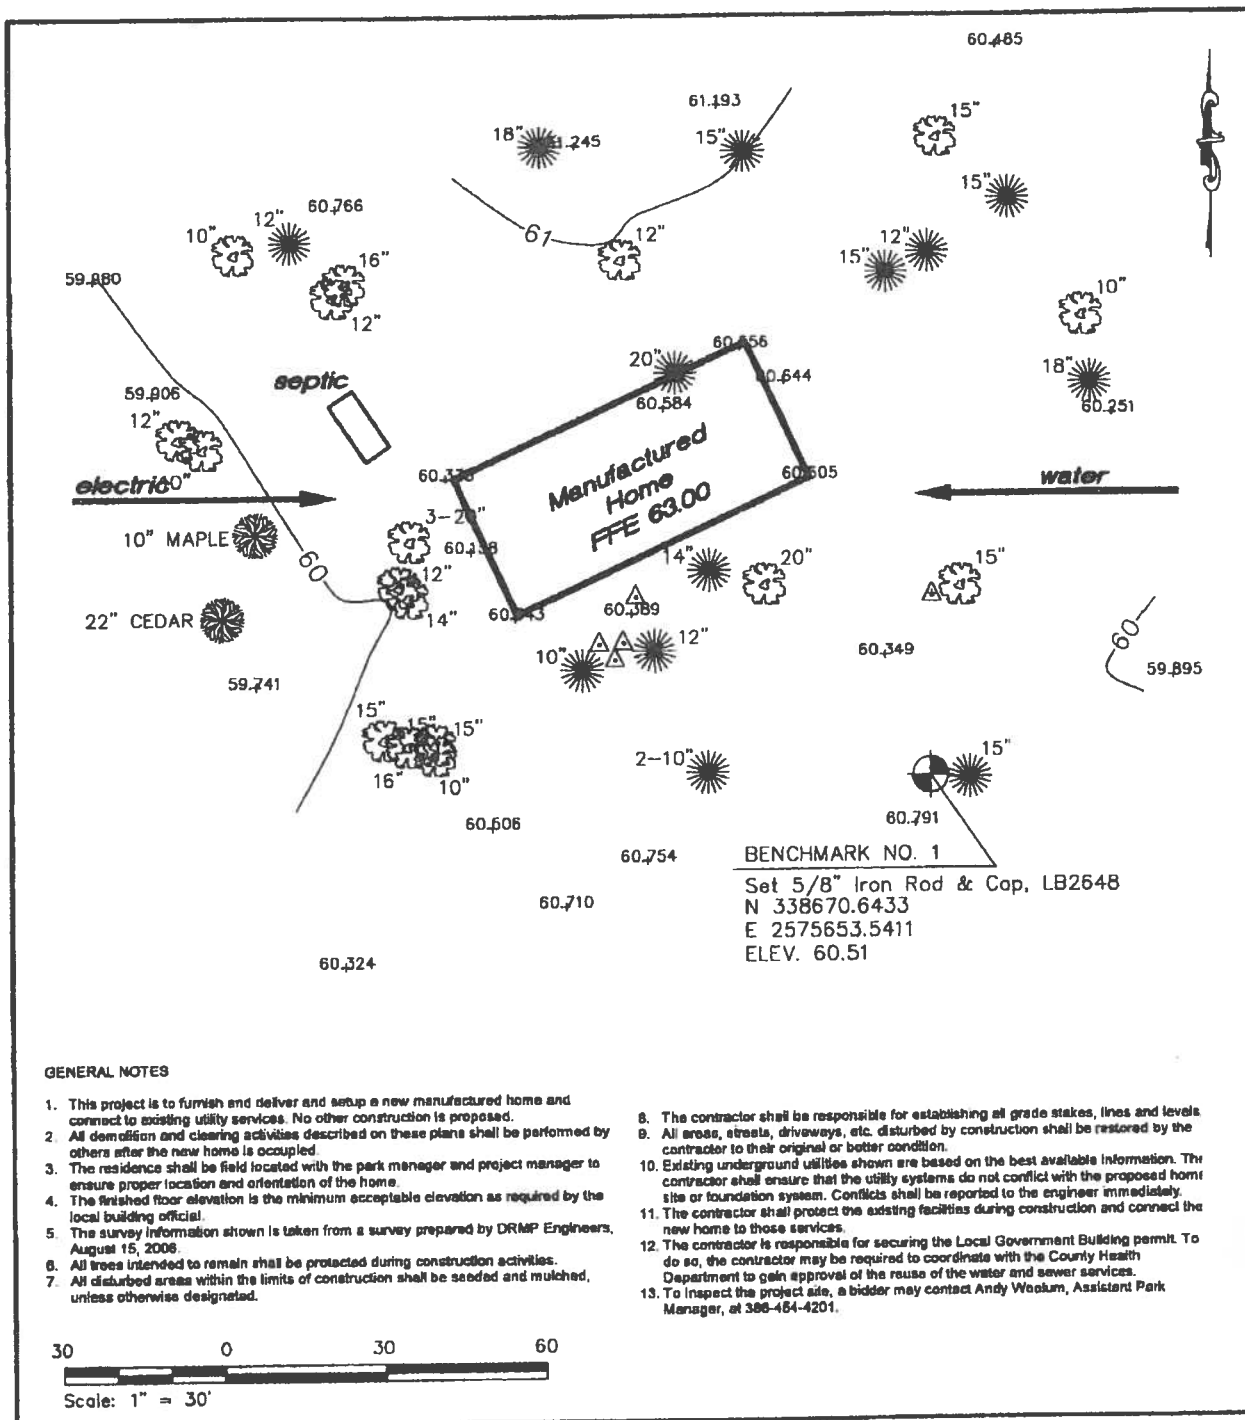

Sheet Title

Site Plan and General Notes - Ranger Residence Replacement



O'LENO STATE PARK

**DIVISION OF RECREATION & PARKS
BUREAU OF DESIGN AND CONSTRUCTION**

Sheet No.

004

DATE

9/28/06

Permit Me Services

3104 S W Old Wire Rd

Ft White, FL 32038

Wendy Grennell Owner

386-288-2428 Cell

386-466-1866 Office / Fax

CONSENT FOR MOBILE HOME PERMIT APPLICATIONS

I/We O'Leno State Park, authorize Wendy Grennell or Tisa Therrell to act on my/our behalf while applying for all necessary permits, and further authorize mobile home installer, Jessie L "Chester" Knowles, license number IH0000509 to place the mobile home described below, on the property described below in Columbia County, State of Florida.

Property Owner Name: State of Florida/Department of Environmental Protection

911 Address: 410 SE Oleno Park Road City High Springs

Sec: 35 Twp: 6S Rge: 17E Tax Parcel # 35-6S-17-09861-000-05

Mobile Home Make: Destiny Year 07 Size 28 x 60 ft

Serial Number ordered

Signed

Owner (1) [Signature] Owner (2) _____

Witness: Wendy Grennell Witness: _____

Sworn to and described before me this 23 day of January 2007


Cynthia Louis

Notary public

Notary Name _____ Personally known to me X

DL ID _____



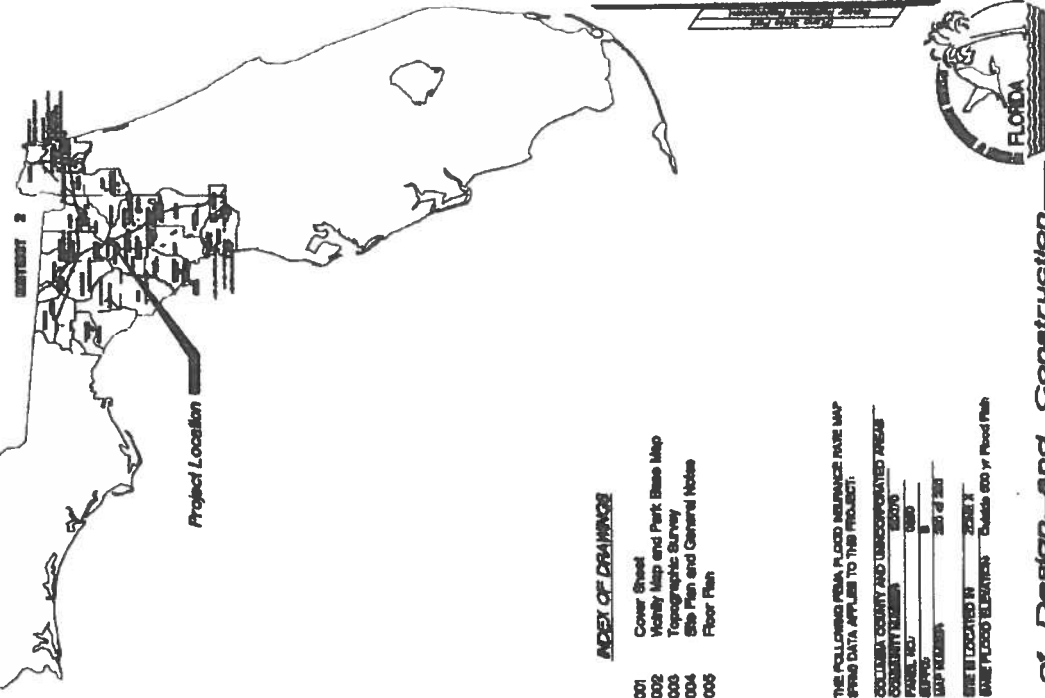

**O'Leno
State Park**
DISTRICT 2
Alachua / Columbia

**Ranger Residence
Replacement
DEP PROJECT # 60656**

SCOPE OF PROJECT

Furnish and install new manufactured home, connecting home to existing water, electrical service and sewage disposal system.

INDEX OF DRAWINGS

- | | |
|-----|------------------------------------|
| 001 | Cover Sheet |
| 002 | Neighborhood Map and Park Base Map |
| 003 | Topographic Survey |
| 004 | Site Plan and General Notes |
| 005 | Floor Plan |

THE FOLLOWING FEMA FLOODED NEURANCE RATE MAP
SEEN DATA APPLIES TO THIS PROJECT:

THE UNIVERSITY OF CHICAGO

COLUMBIA COUNTY AND UNINCORPORATED AREAS

[illegible]

REF ID: A66666

100

NAME **ADDRESS**

WILLIAM H. BROWN, JR.

Gerleisen/Saverio

СЛУЖБА ЗАШТИТЕ


2008-08-10 14:14:14

— 100 —

mm/dd/yy

1

ENGINEER OF RECORD:
CHARLES W. SAVERING, P.E. # 53212
FLORIDA PARK SERVICE
3540 THOMASVILLE ROAD
TALLAHASSEE, FLORIDA 32309
(904) 488-5772

For Customer Andy Worthing, Audit Part No. 5200 014-0001

Proposed Residence Location

MAINTENANCE/RESIDENCE AREAS

RANGER RESIDENCES

PLAYGROUND & PICNIC AREA

PARKING AREAS

DUMP STATION

OFFICE

BATHHOUSE & RESTROOM

CAMP AREA NO. 1

YOUTH CAMP 1

YOUTH CAMP 2

BALL FIELD

WIRE ROAD (ALLIGATOR RD.)

RIVER TRAIL

SWIMMING AREA

FOOT BRIDGE

NATURAL BRIDGE

SANTA FE RIVER

O'leno S.P.

RIVER RISE S.P.

HIGH SPRINGS

ALACHUA

241

75

121

441

235

222


Not to Scale

Vicinity and Project Location Map - Ranger Residence Replacement



9/28/06

PARK Ranger MORGAN

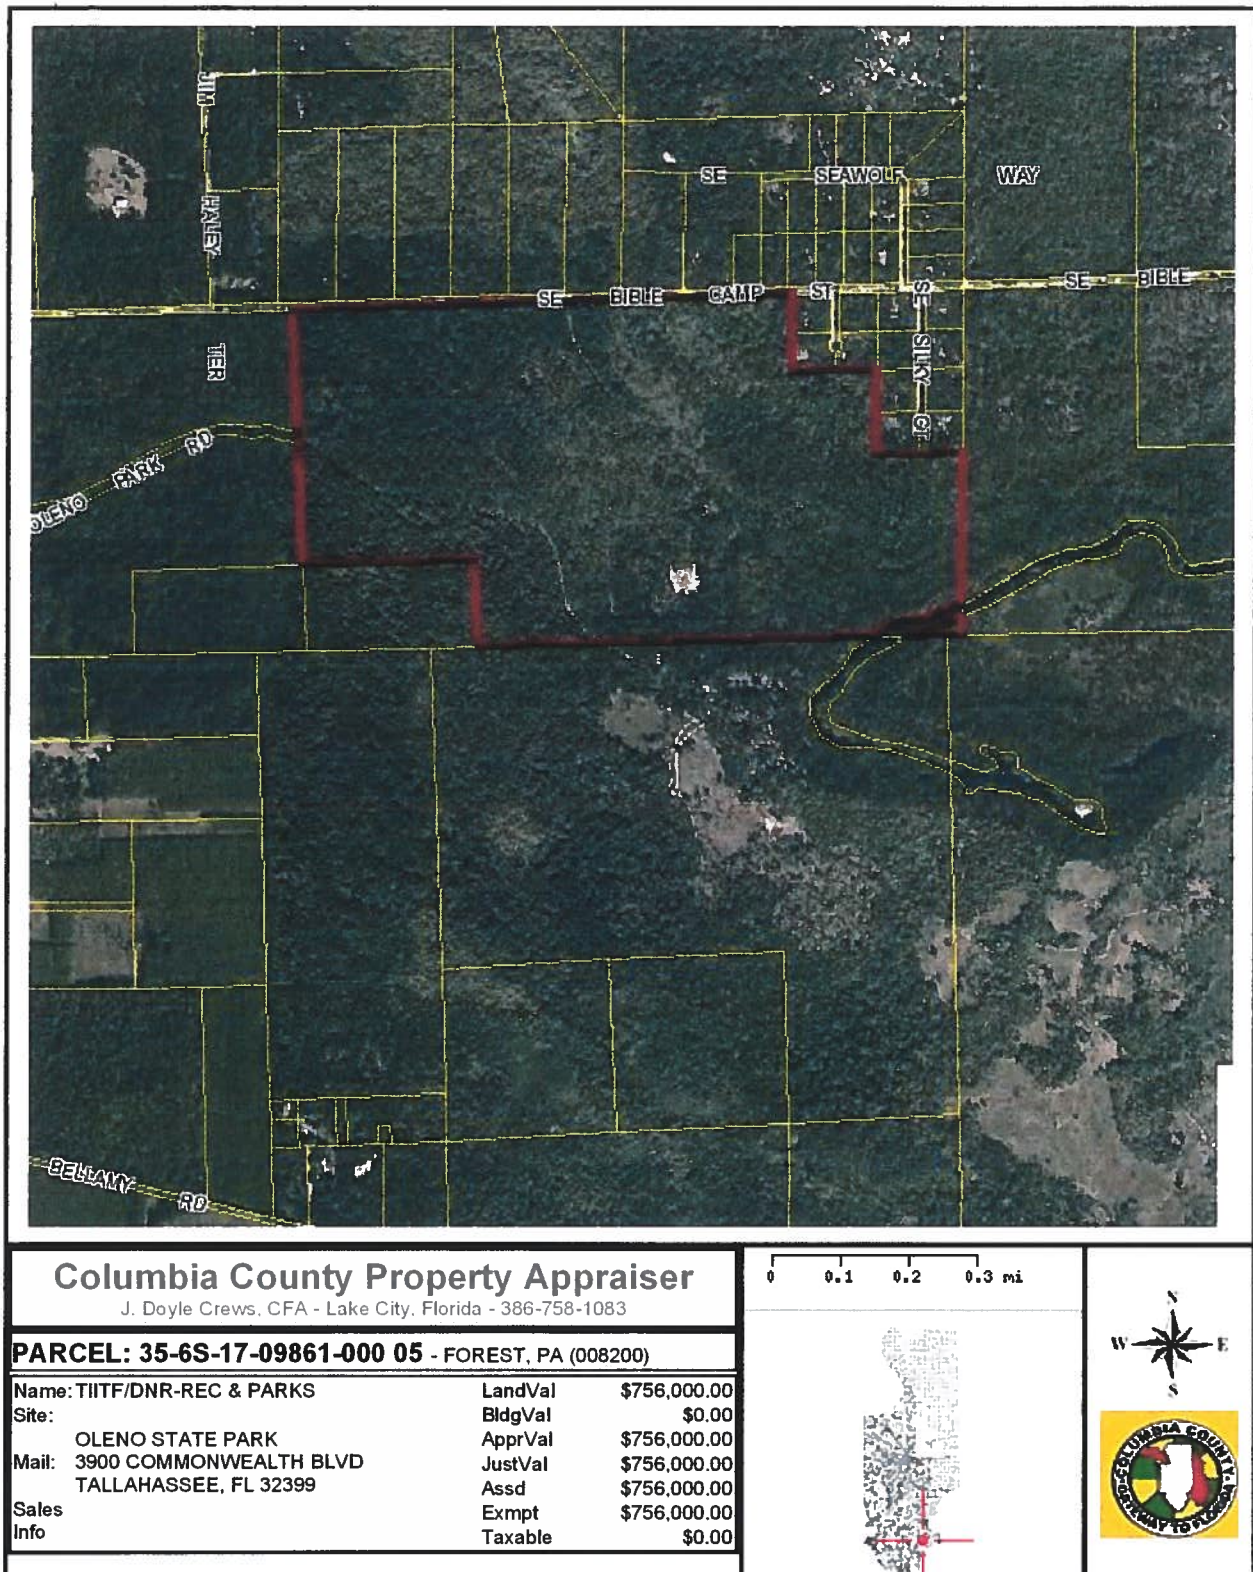

This information, GIS Map Updated: 12/29/2006, was derived from data which was compiled by the Columbia County Property Appraiser Office solely for the governmental purpose of property assessment. This information should not be relied upon by anyone as a determination of the ownership of property or market value. No warranties, expressed or implied, are provided for the accuracy of the data herein, its use, or its interpretation. Although it is periodically updated, this information may not reflect the data currently on file in the Property Appraiser's office. The assessed values are NOT certified values and therefore are subject to change before being finalized for ad valorem assessment purposes.

PERMIT WORKSHEET

PERMIT NUMBER

Installer J.K. "Chester" Marks License # TH 0000505

Address of home being installed 4050 Olden Olono State Park




Manufacturer Destiny Length x width 28 X 60 Box

NOTE: If home is a single wide fill out one half of the blocking plan. If home is a triple or quad wide sketch in remainder of home.

Understand Lateral Arm Systems cannot be used on any home (new or used) where the sidewall ties exceed 5 ft 4 in.

Installer's initials

J.K.M.

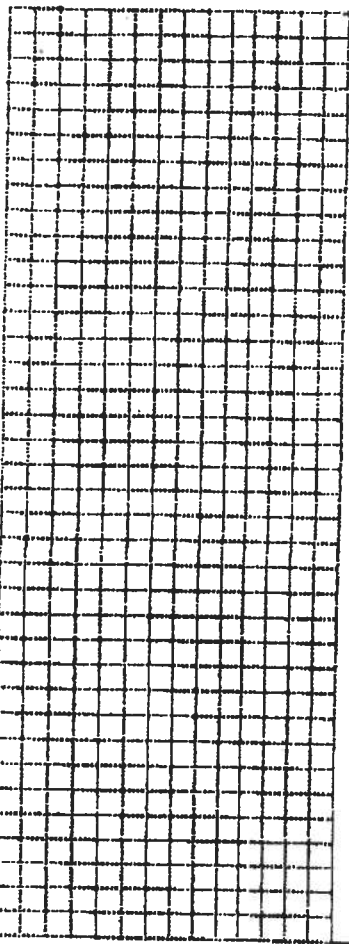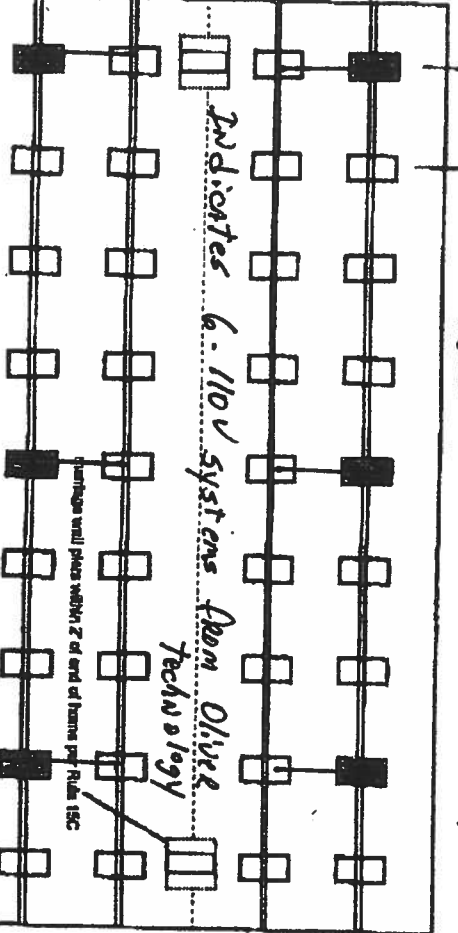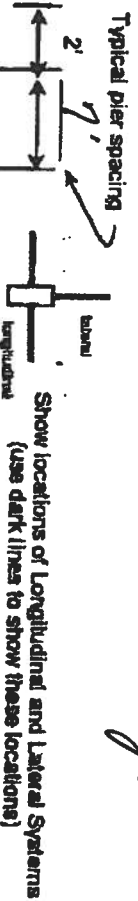

New Home ☒ Used Home ☐

Home installed to the Manufacturer's Installation Manual ☒

Home is installed in accordance with Rule 15-C ☐

Single wide ☐ Wind Zone II ☒ Wind Zone III ☐

Double wide ☒ Installation Decal # 219919

Triple/Quad ☐ Serial # Ordered

PIER SPACING TABLE FOR USED HOMES

Load bearing capacity (sq ft)	Footprint size (sq ft)	16' x 16' (256)	18' 1/2" x 18' 1/2" (342)	20' x 20' (400)	22' x 22' (484)	24' x 24' (576)	26' x 26' (676)
1000 psf	3'	4'	5'	6'	7'	8'	8'
1500 psf	4'6"	6'	7'	8'	9'	10'	10'
2000 psf	6'	8'	9'	10'	11'	12'	12'
2500 psf	7'6"	9'	10'	11'	12'	13'	13'
3000 psf	8'	10'	11'	12'	13'	14'	14'
3500 psf	8'	10'	11'	12'	13'	14'	14'

Interpolated from Rule 15C-1 pier spacing table.

PIER PAD SIZES

I-beam pier pad size 23 1/2" x 31 1/2"

Perimeter pier pad size N/A

Other pier pad sizes (required by the mfg.) 16" x 16"

Draw the approximate locations of marriage wall openings 4 foot or greater. Use this symbol to show the piers.

List all marriage wall openings greater than 4 foot and their pier pad sizes below.

Opening 15' Pier pad size 23 1/2" x 31 1/2"

POPULAR PAD SIZES

Pad Size	Sq Ft
16 x 16	256
18 x 18	288
18.5 x 18.5	342
16 x 22.5	360
17 x 22	374
13 1/4 x 26 1/4	345
20 x 20	400
17 3/16 x 25 3/16	441
17 1/2 x 25 1/2	448
24 x 24	576
26 x 26	676

ANCHORS

4 ft ☒ 5 ft

FRAME TIES

within 2' of end of home spaced at 5 4" oc ☒

TIEDOWN COMPONENTS

Longitudinal Stabilizing Device (LSD) Manufacturer Oliver Technology

OTHER TIES

Sidewall Longitudinal Marriage wall Shearwall Number 2 2 2 2

POCKET PENETROMETER TEST

The pocket penetrometer tests are rounded down to per or check here to declare 1000 lb. soil without testing.

x 1.0 x 1.0 x 1.0

POCKET PENETROMETER TESTING METHOD

1. Test the perimeter of the home at 6 locations.
2. Take the reading at the depth of the footer.
3. Using 500 lb. increments, take the lowest reading and round down to that increment.

x 1.0 x 1.0 x 1.0

TORQUE PROBE TEST

The results of the torque probe test is 14.6 inch pounds of check here if you are declaring 5 anchors without testing. A test showing 275 inch pounds or less will require 4 foot anchors.

Note: A state approved lateral arm system is being used and 4 ft. anchors are allowed at the sidewall locations. I understand 5 ft. anchors are required at all centerline locations where the torque test reading is 275 or less and where the mobile home manufacturer may require anchors with 4000 lb. holding capacity.

J.L.K. Installer's initials

ALL TESTS MUST BE PERFORMED BY A LICENSED INSTALLER

Installer Name

Jessie L. "Chet" Knowles

Date Tested

1-15-07

Electric

Connect electrical conductors between multi-wide units, but not to the main power source. This includes the bonding wire between multi-wide units. Pg. 15C-1

Plumbing

Connect all sewer drains to an existing sewer tap or septic tank. Pg. 15C-1

Connect all potable water supply piping to an existing water meter, water tap, or other independent water supply systems. Pg. 15C-1

Site Preparation

Debris and organic material removed ☒ Swale ☐ Pad ☐ Other ☐

Fastening multi wide units

Floor: Type Fastener: LAG Length: 6" Spacing: 24"
Walls: Type Fastener: 50ccw Length: 4" Spacing: 24"
Roof: Type Fastener: STAP Length: 1 1/4" Spacing: 48"
For used homes a min. 30 gauge, 6" wide, galvanized metal strip will be centered over the peak of the roof and fastened with galv. roofing nails at 2' on center on both sides of the centerline.

Galvalot (weatherproofing requirement)

I understand a properly installed gasket is a requirement of all new and used homes and that condensation, mold, mildew and buckled marriage walls are a result of a poorly installed or no gasket being installed. I understand a strip of tape will not serve as a gasket.

Installer's initials

J.L.K.

Type gasket Roll foam

Installed:

Pg. Factory Installed

Between Floors Yes ☐
Between Walls Yes ☐
Bottom of ridgebeam Yes ☐

Weatherproofing

The bottomboard will be repaired and/or taped. Yes ☒ Pg. 15C-1
Sliding on units is installed to manufacturer's specifications. Yes ☐
Fireplace chimney installed so as not to allow intrusion of rain water. Yes ☐

Miscellaneous

Skirting to be installed. Yes ☒ No ☐
Dryer vent installed outside of skirting. Yes ☐ N/A ☒
Range downflow vent installed outside of skirting. Yes ☐ N/A ☒
Drain lines supported at 4 foot intervals. Yes ☐
Electrical conduits protected. Yes ☐
Other: 15C-1 may or may not have page #

in manual

Installer verifies all information given with this permit worksheet is accurate and true based on the manufacturer's installation instructions and or Rule 15C-1 & 2

Installer Signature

Jessie L. "Chet" Knowles Date 1-15-07

Jan. 15, 2007 11:27AM First Reality of Moultrie

[illegible]

Permit Me Services
3104 SW Old Wire Rd
Ft White, Florida 32038
386-288-2428 Cell
386-466-1866 Office/Fax

MOBILE HOME INSTALLER AFFIDAVIT

As per Florida Statutes Section 320.8249 Mobile Home Installers License:

Any person who engages in mobile home installation shall obtain a mobile home installer's license from the Bureau of Mobile Home and Recreational Vehicle Construction, of the Department of Highway Safety and Motor Vehicles pursuant to this section. Said license shall be renewed annually, and each licensee shall pay a fee of \$150.

I, Chester Knowles, license number IH0000509 do hereby state that the installation of the manufactured home for owner Department of Environmental Protection at 911 address 410 SE Olens Park Road will be done under my supervision. I further state that my current license is registered with the Building Department of Columbia County Florida.

Signed Justin L Chester Knowles

Sworn to and subscribed before me this 15th day of JANUARY 2007

Notary Public Susan Villagras

My commission expires 12-15-07



Permit Me Services

3104 S W Old Wire Rd
Ft White, FL 32038
Wendy Grennell Owner
386-288-2428 Cell
386-466-1866 Office / Fax

MOBILE HOME INSTALLER LIMIT POWER OF ATTORNEY

I, Jessie L. "Chester" Knowles, license number IH 0000509 authorize Wendy Grennell or Tisa Therrell to be my representative and act on my behalf in all aspects of applying for a mobile home permit to be placed on the following described property. Property located in Columbia County, State of Florida.

Mobile Home Owner Name: Department of Environmental Protection
State of Florida DNR
Property Owner Name: Same

911 Address: 410 City High spring
Sec: 35 Twp: 6S Rge: 17 Tax Parcel # 09861000

Signed: Jessie L Chester Knowles
Mobile Home Installer

Sworn to and described before me this 15 day of January 2007

Susan Todd
Notary public

Susan Todd
Notary Name

Personally known ✓

DL ID _____




STATE OF FLORIDA
DEPARTMENT OF HEALTH
APPLICATION FOR ONSITE SEWAGE DISPOSAL SYSTEM CONSTRUCTION PERMIT

Permit Application Number 07-00007

----- PART II - SITEPLAN -----

Scale: 1 inch = 50 feet.

SEE
ATTACHED

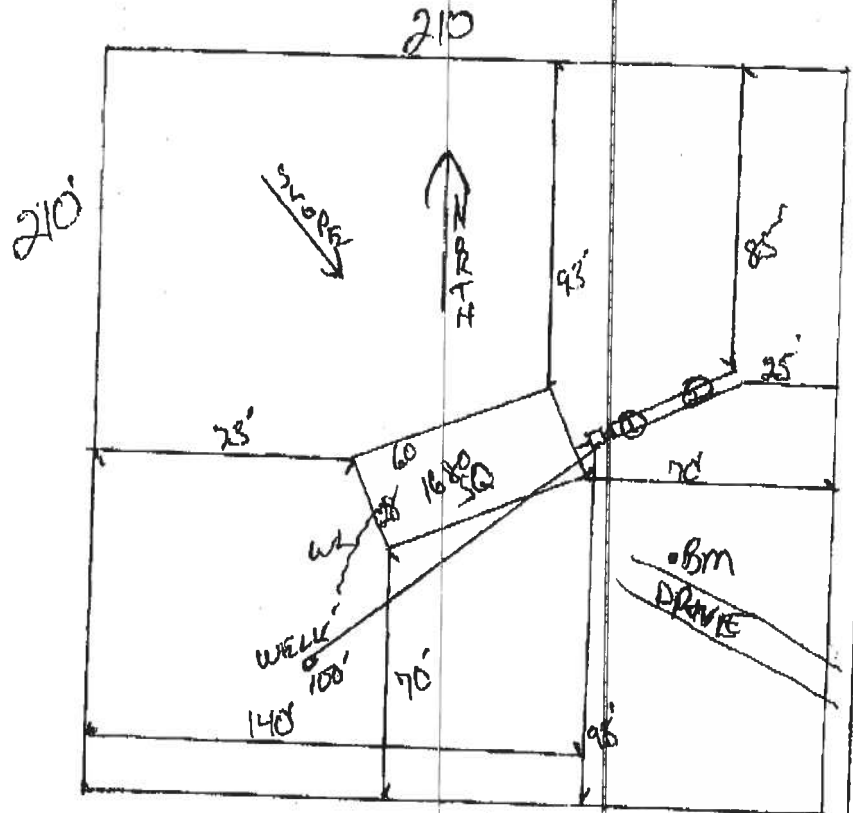

Notes:

1 of 270 Acres

Site Plan submitted by: Rock D F

Plan Approved X

By Salhi Hadery ESI

Not Approved _____

MASTER CONTRACTOR

Date 1-9-07

County Health Department

Columbia CHD

ALL CHANGES MUST BE APPROVED BY THE COUNTY HEALTH DEPARTMENT

**COLUMBIA COUNTY
FLORIDA**

M/H OCCUPANCY

COLUMBIA COUNTY, FLORIDA

Department of Building and Zoning Inspection

This Certificate of Occupancy is issued to the below named permit holder for the building and premises at the below named location, and certifies that the work has been completed in accordance with the Columbia County Building Code.

Parcel Number 35-6S-17-09861-000

Building permit No. 000025468

Permit Holder CHESTER KNOWLES

Owner of Building STATE OF FL ENVIRONMENTAL PROTECTION

Location: 410 SE OLENO PARK RD

Date: 03/23/2007



[Signature]
Building Inspector

POST IN A CONSPICUOUS PLACE
(Business Places Only)