
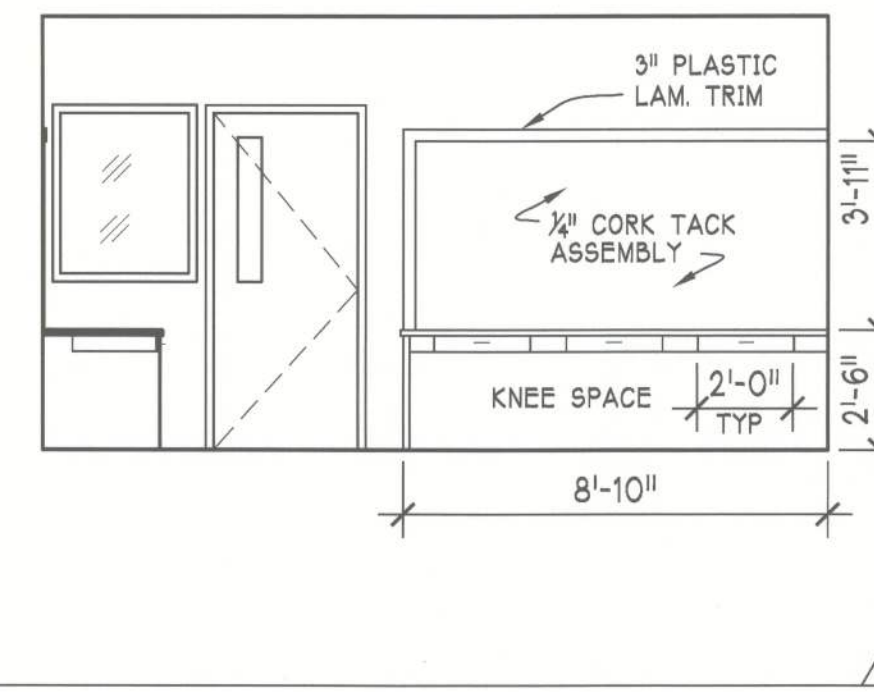
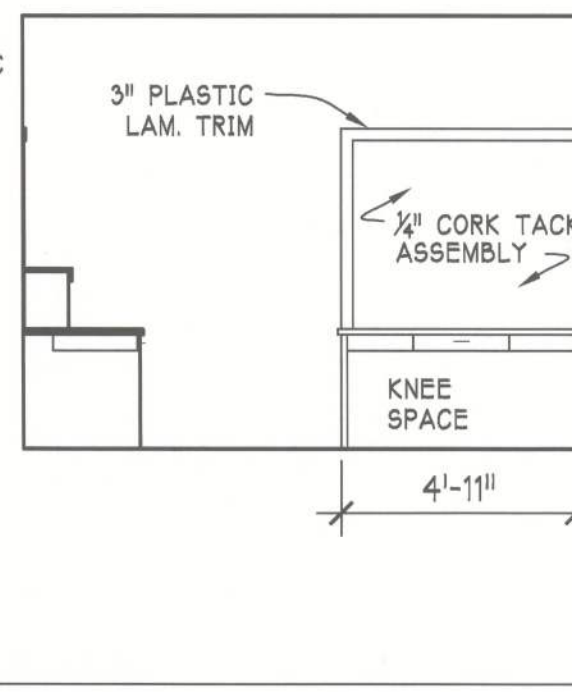
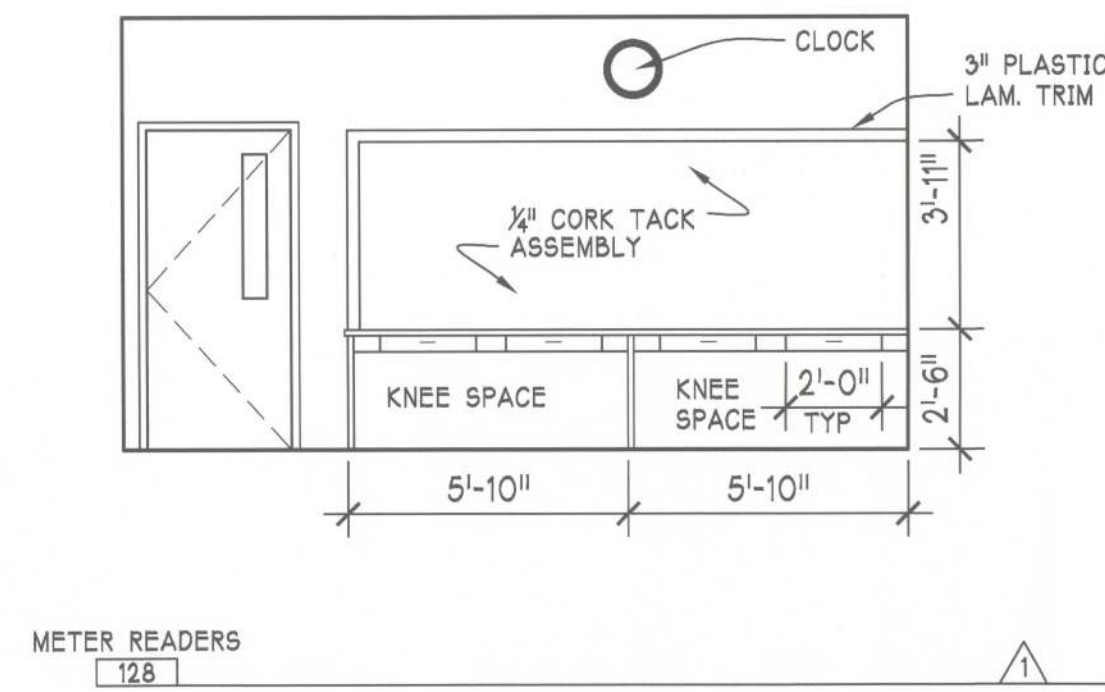
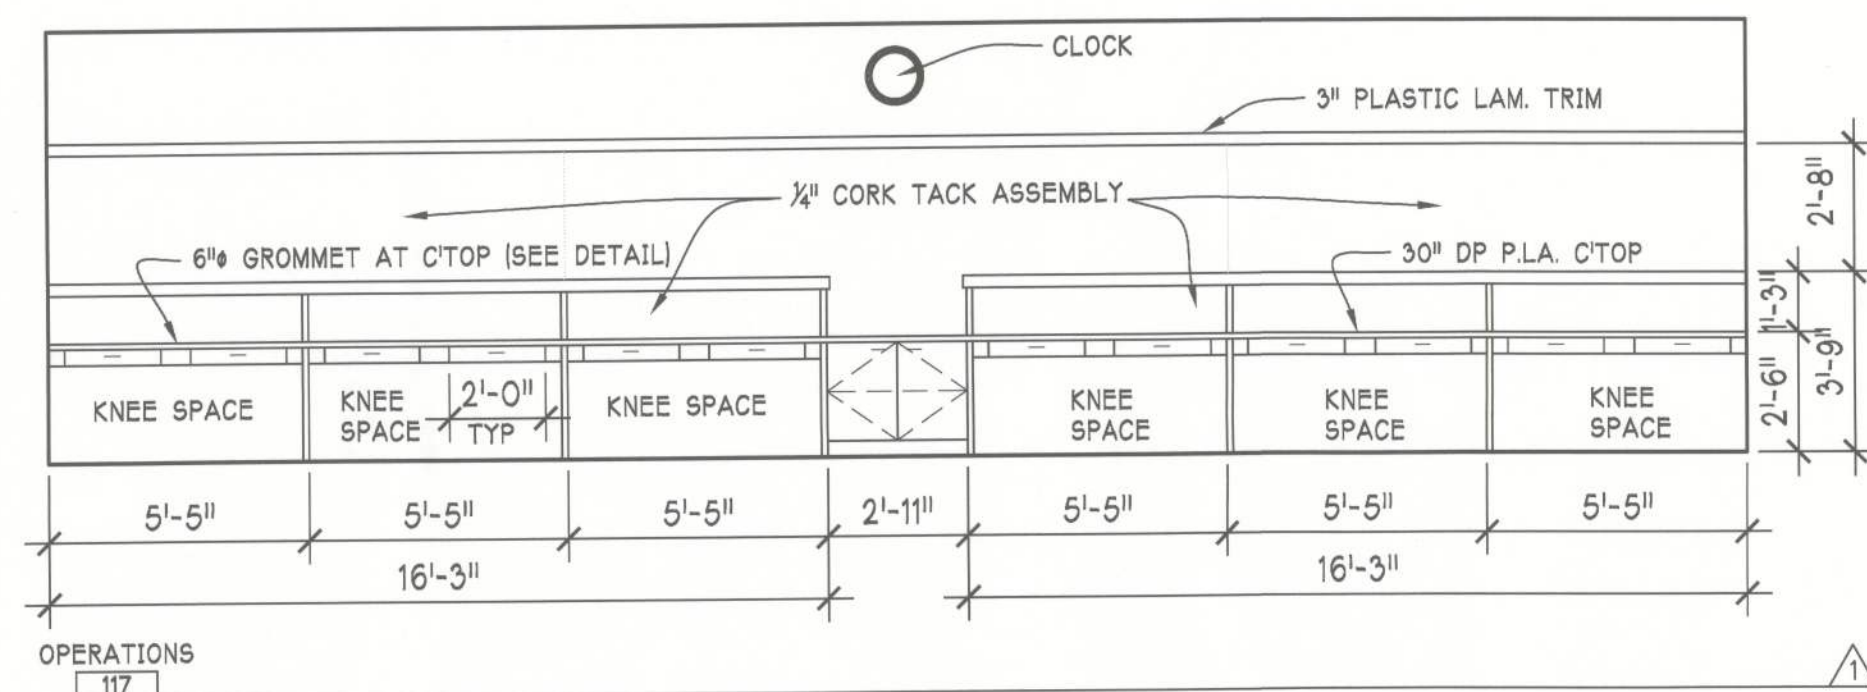


3G
A5.4


EDGE DETAIL TYP.

SCALE: 3" = 1'-0"

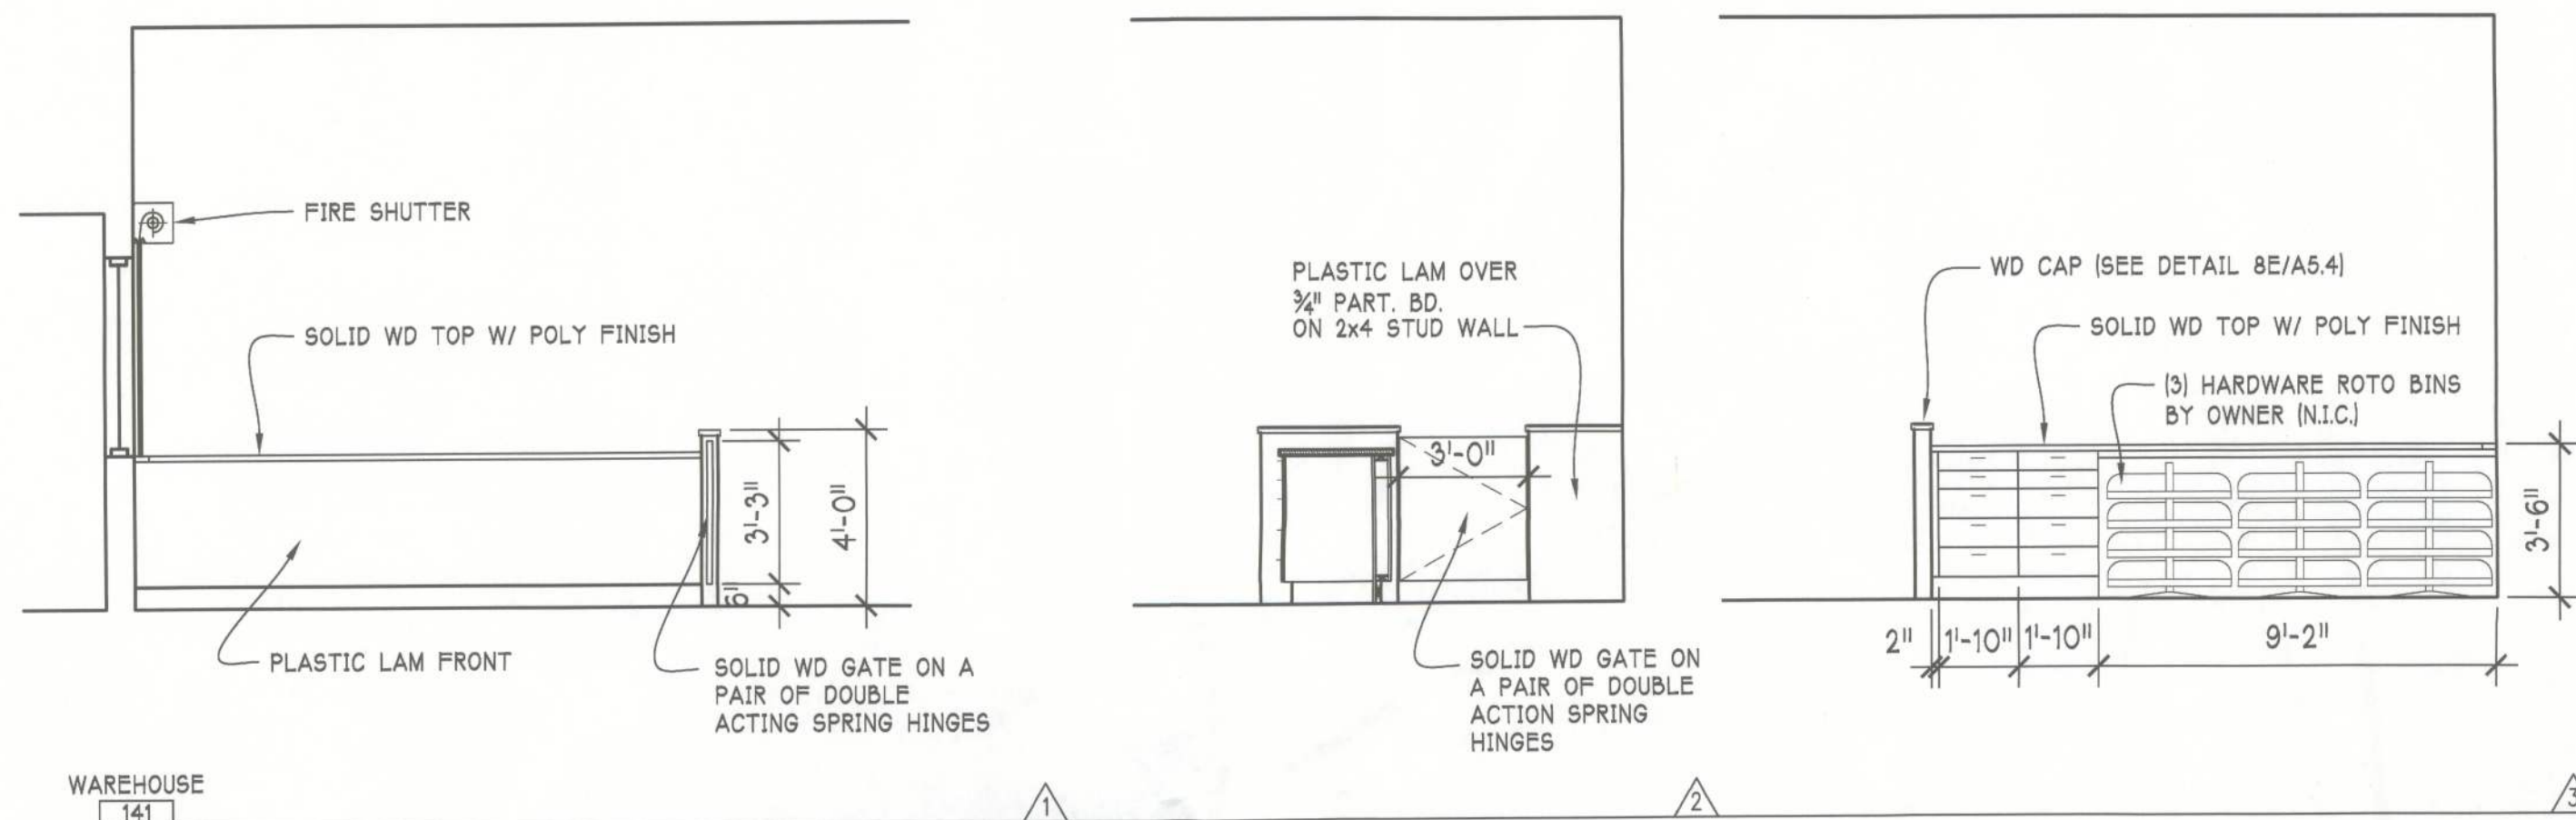



INTERIOR ELEVATIONS

SCALE: 1/4" = 1'-0"

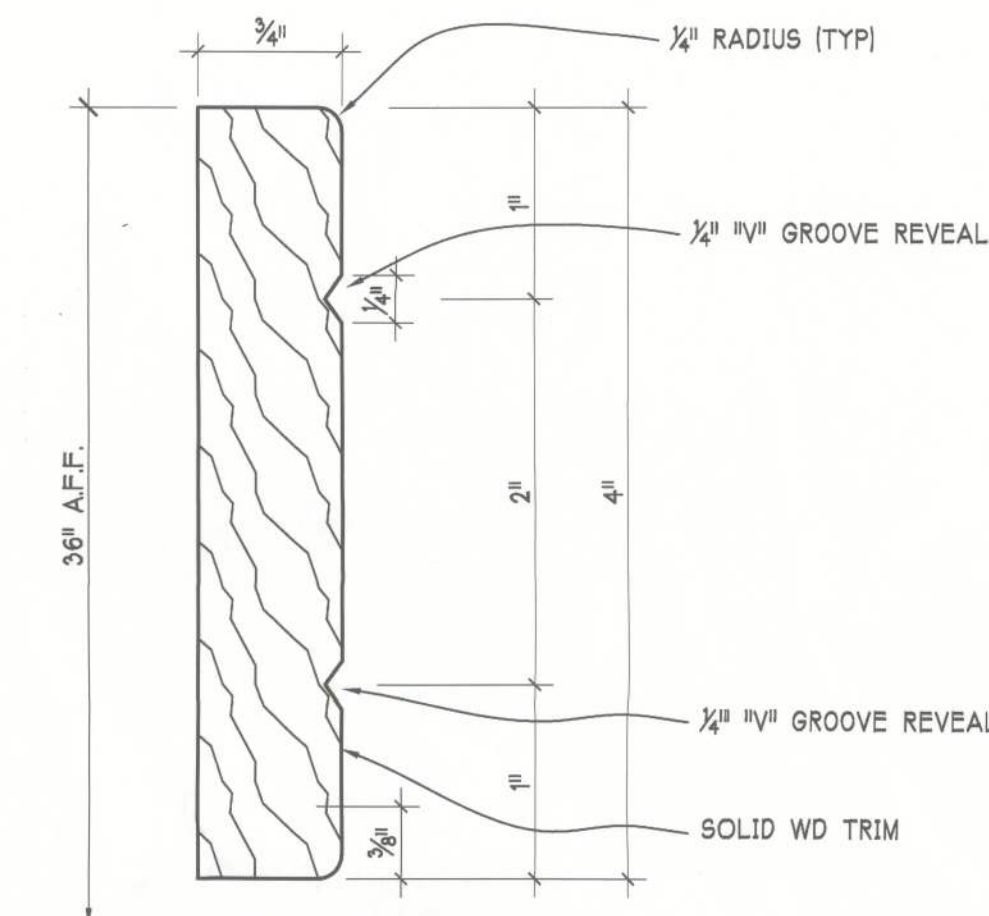


CHAIR RAIL WD TRIM DETAIL

6D
A5.4 FULL SCALE

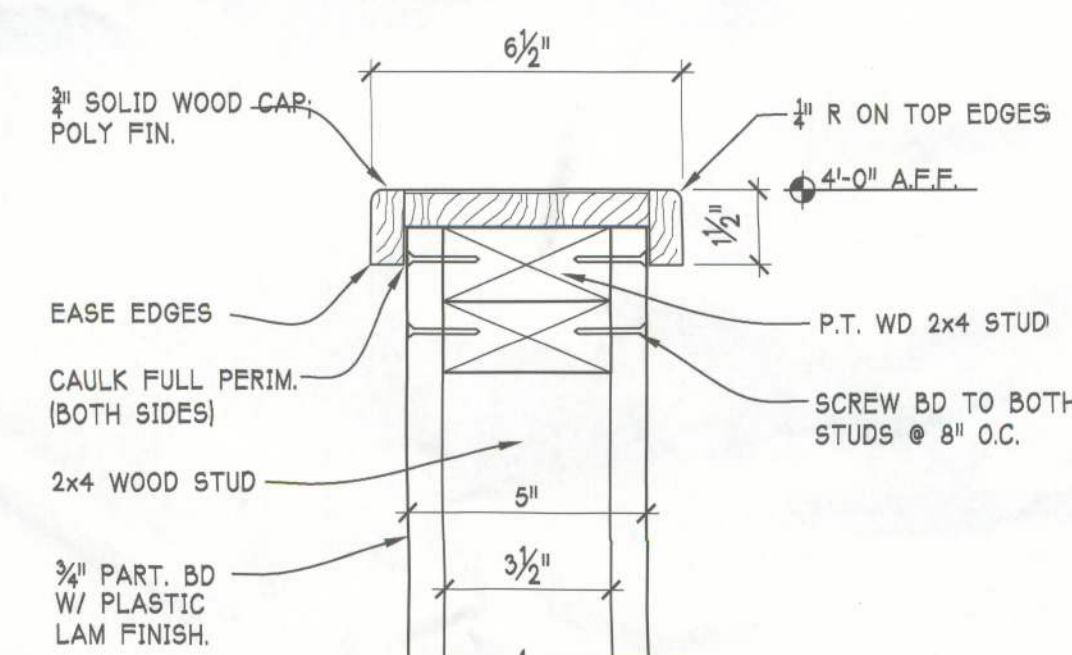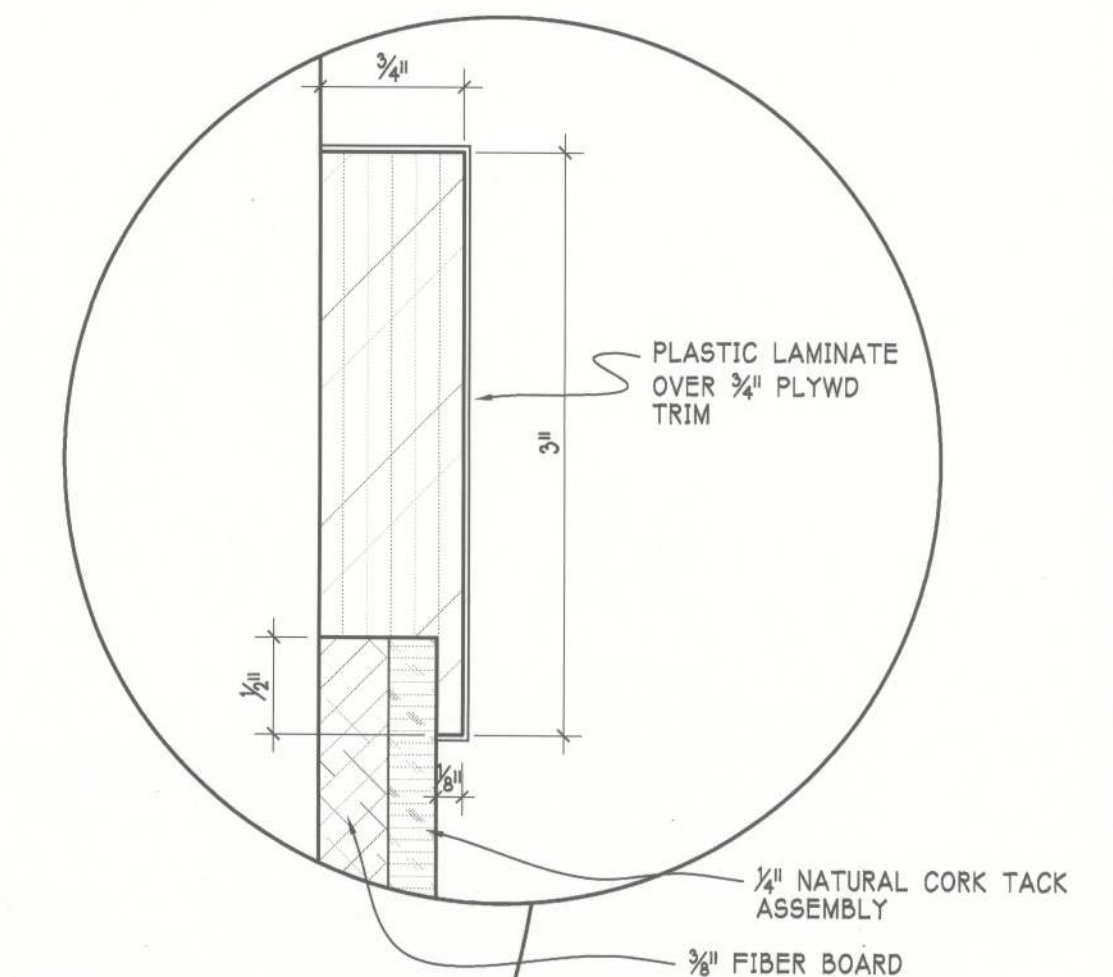

WALL CAP AND HANDRAIL DETAIL


8E
A5.4

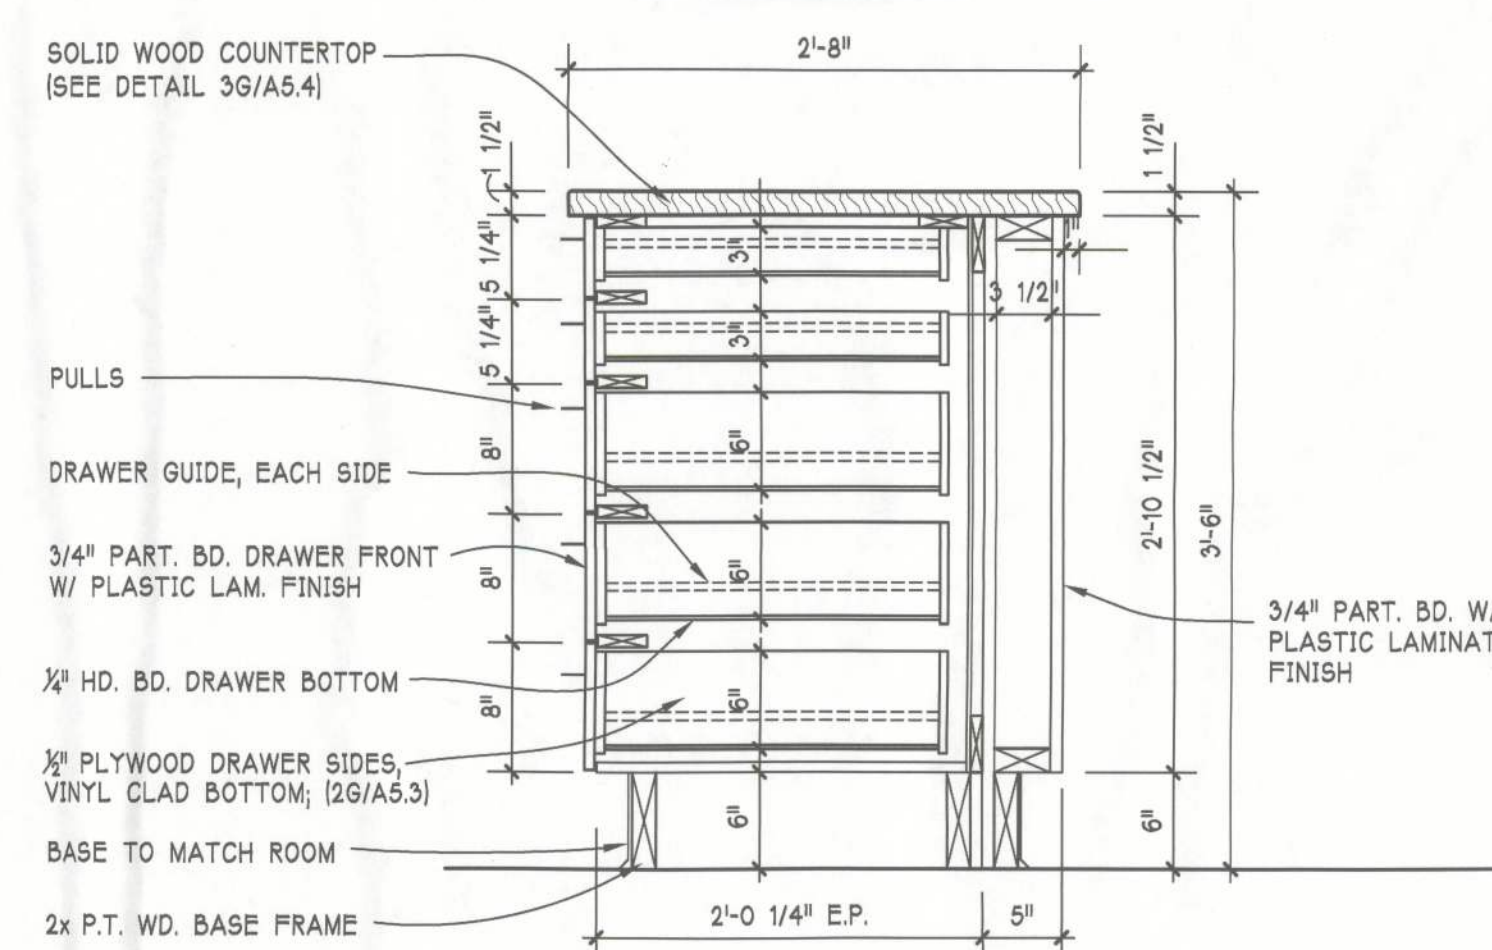

SECTION THRU CABINET

5G
A5.4

SECTION
SCALE: 1" = 1'-0"

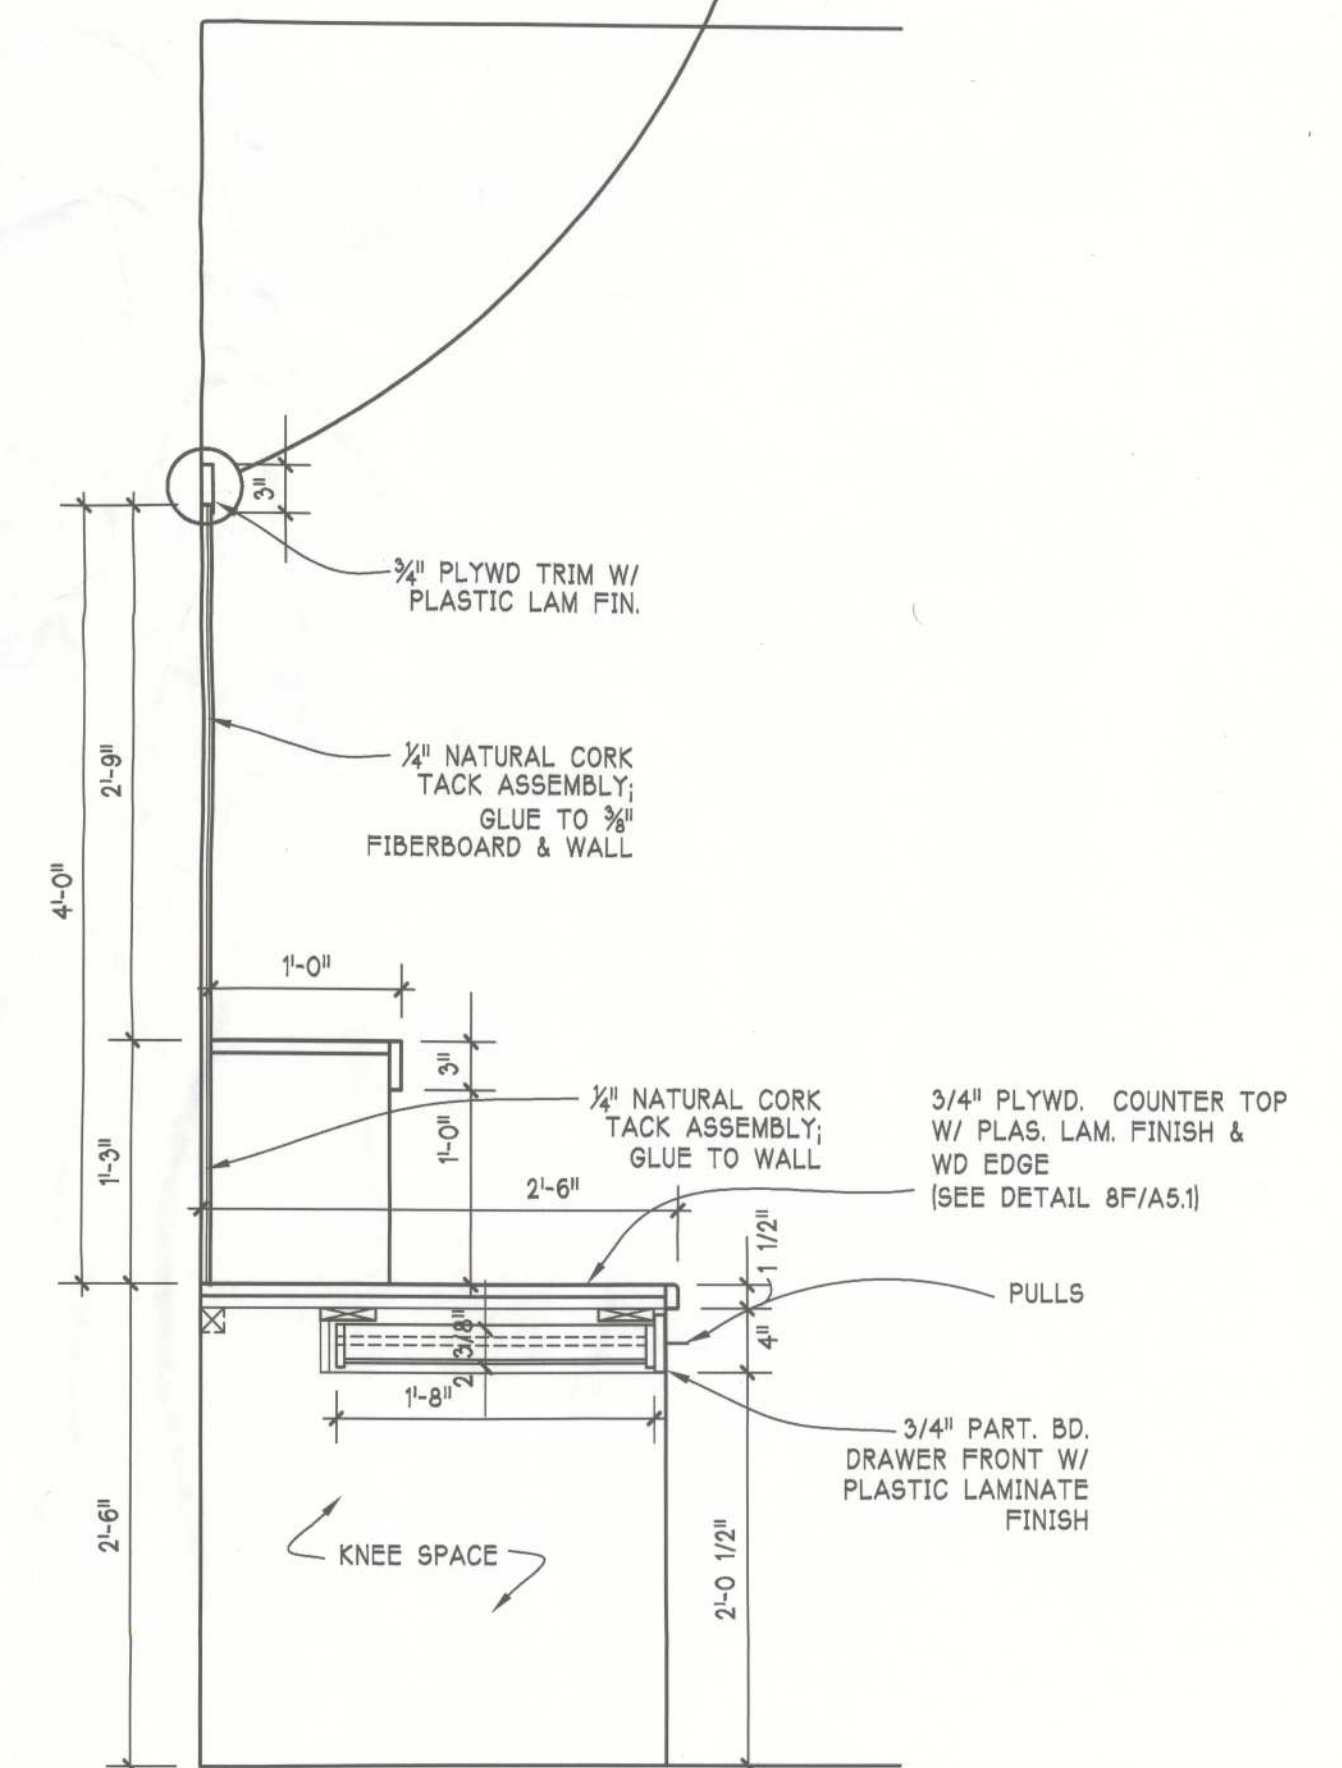


SECTION THRU CABINET

7G
A5.4

SECTION

SCALE: 1" = 1'-0"

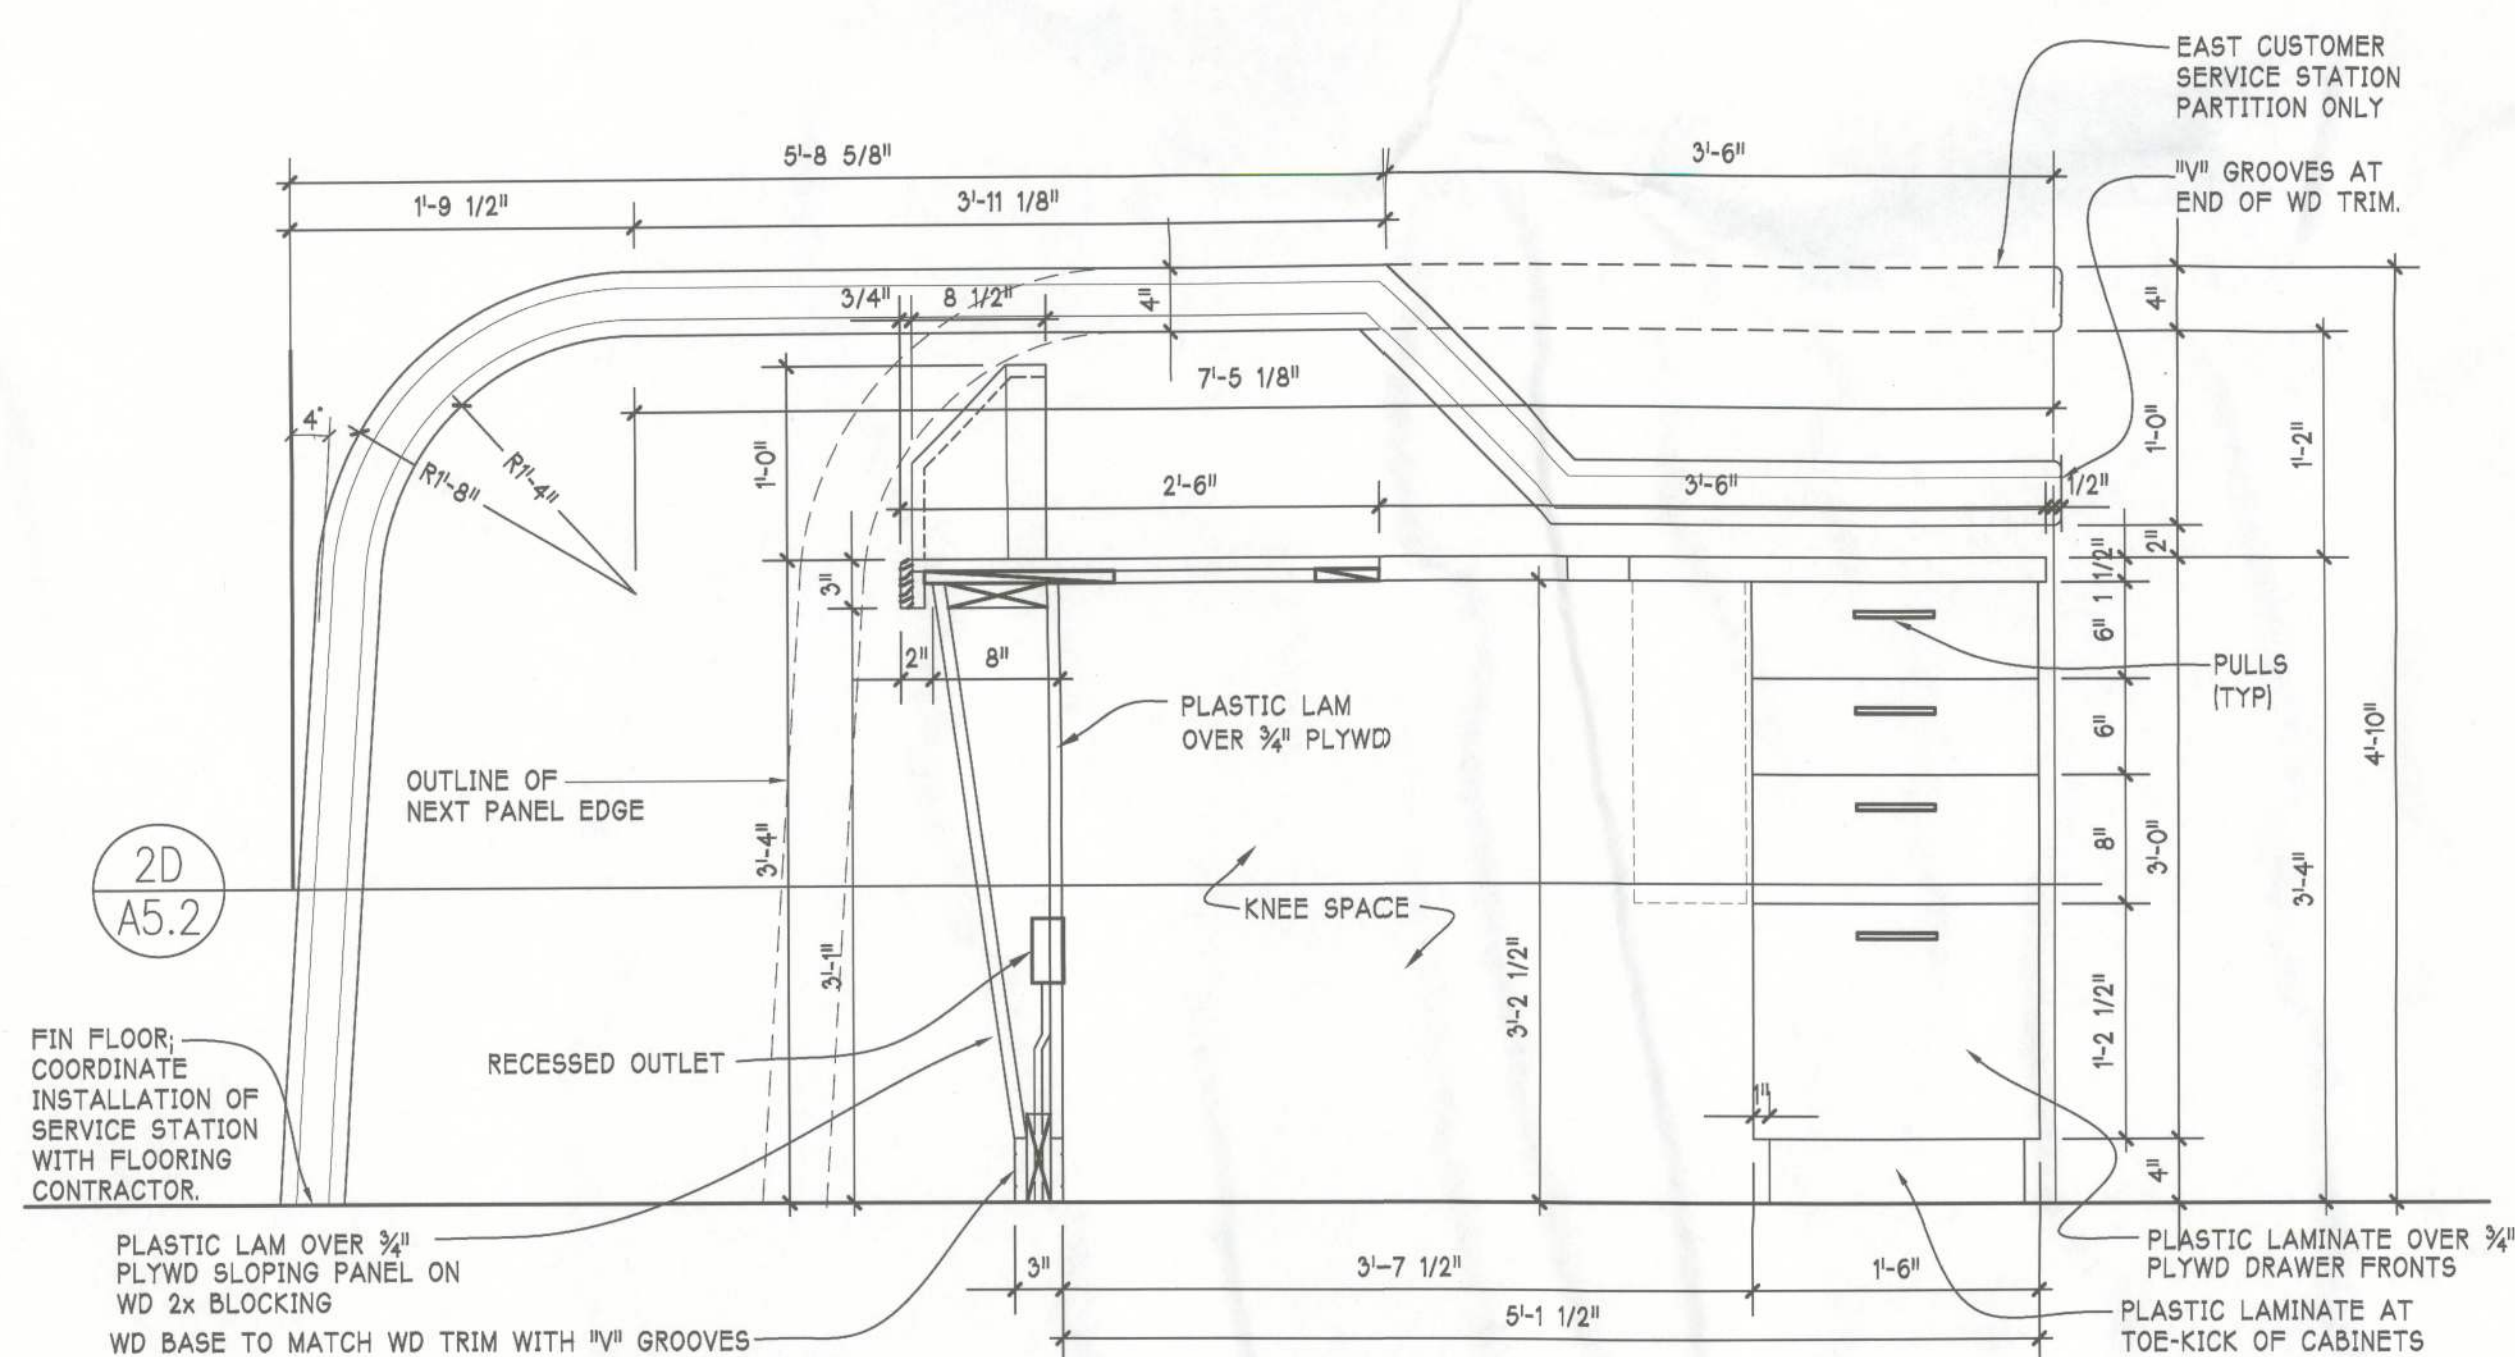

SECTION THRU C.S. STATION (TALL)

1G SECTION
A5.4 SCALE: 1" = 1'-0"