


FAMILY DOLLAR

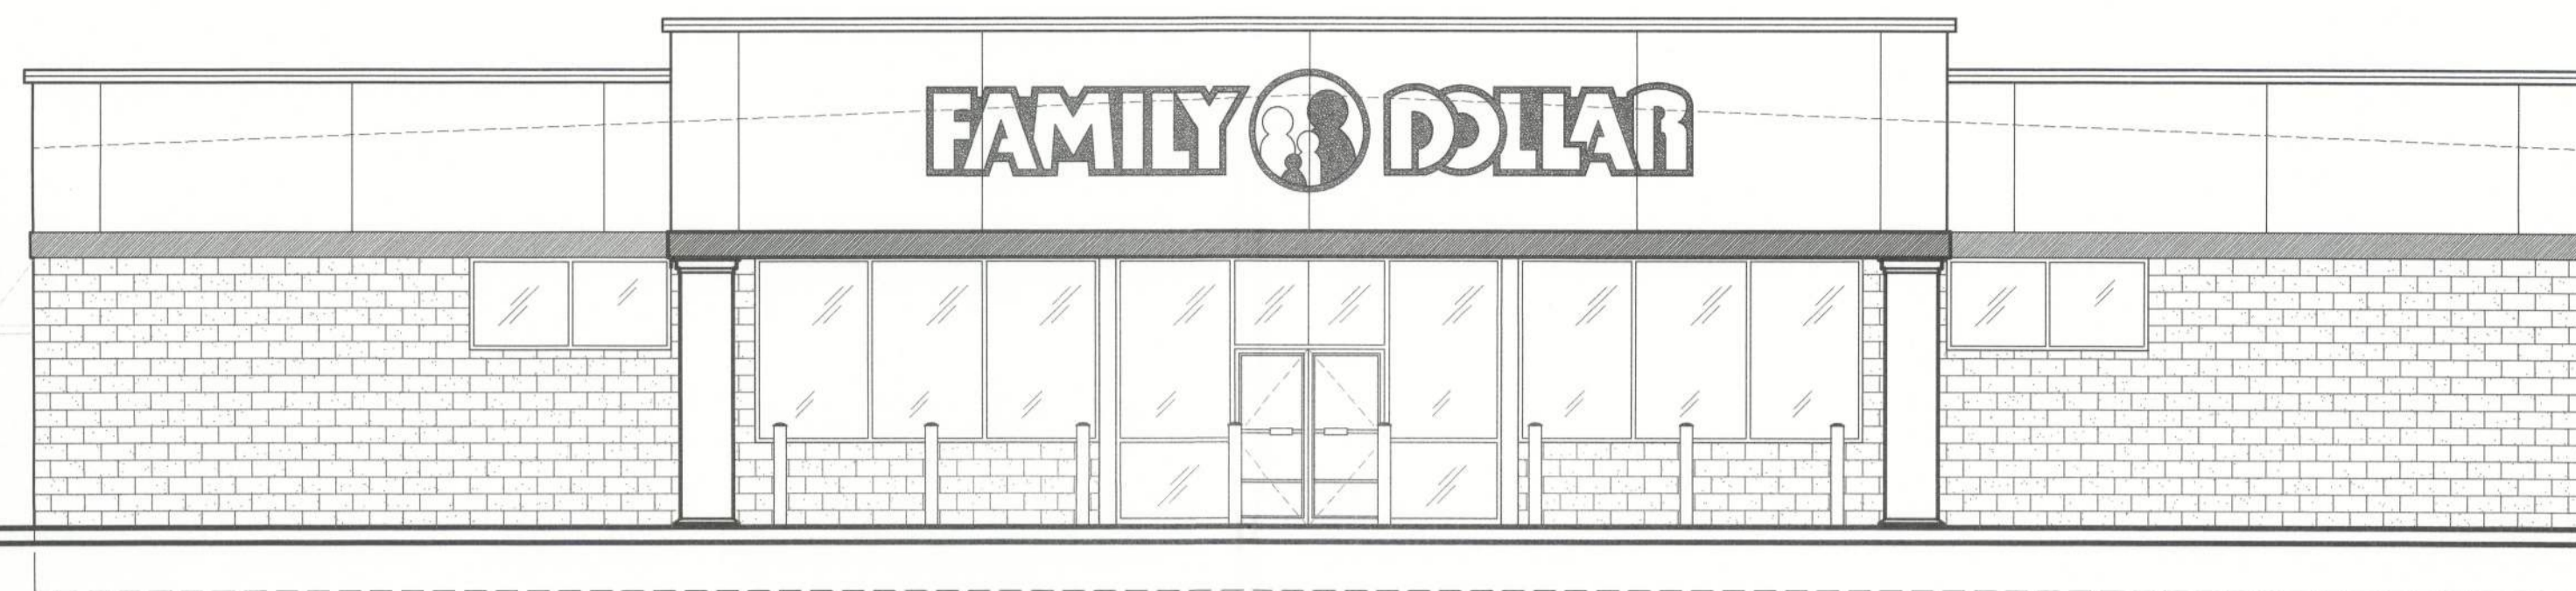

LIST OF ABBREVIATIONS

A/C	AIR CONDITION	EL	ELEVATION	L	LAVATORY	S	SC	SOLID CORE
AB	ANCHOR BOLT	ELEC	ELECTRICAL	LBL	LABEL	SCH	SCHEDULE	SCHED
AD	ADJUSTABLE ADJACENT	EMER	EMERGENCY	LBS	POUNDS	SCP	SCUPPER	SCUPPER
ADJ	ADJUSTABLE	EQ	EQUIPMENT	LF	LINEAR FEET	SD	SOAP DISPENSER	SOAP DISPENSER
AF	ABOVE FINISHED FLOOR (SLAB)	EQIP	EQUIPMENT	LT WT	LIGHT WEIGHT	SEAL	SEALANT	SEALANT
AHU	AIR HANDLER UNIT	ESC	ESCALATOR	M	MASONRY	SECT	SECTION	SECTION
ALT	ALTERNATE	EWV	ELECTRIC WATER COOLER	MAX	MAXIMUM	SF	SQUARE FEET	SQUARE FEET
ALUM	ALUMINUM	EXIST	EXISTING	MFR	MECHANICAL MANUFACTURER	SHT	SHEET	SHEET
ANOD	ANODIZED	EXP	EXPANSION	MH	MANHOLE	SIM	SIMILAR	SIMILAR
APPROX	APPROXIMATE	EXT	EXTERIOR	MIN	MINIMUM	SPEC	SPECIFICATION	SPECIFICATION
ARCH	ARCHITECT	FACP	FIRE ALARM CONTROL PANEL	MISC	MISCELLANEOUS	SS	STAINLESS STEEL	STAINLESS STEEL
AUTO	AUTOMATIC	FD	FLOOR DRAIN	MLDG	MOLDING	STD	STANDARD	STANDARD
B/O	BOTTOM OF BOARD	FN	FOUNDATION	MO	MASONRY OPENING	STRUC	STRUCTURAL	STRUCTURAL
BDG	BUILDING	FIN	FINISHED	MTR	MOISTURE RESISTANT	SUSP	SUSPENDED	SUSPENDED
BM	BEAM	FLR	FLOOR	MTD	MOUNTED	SY	SQUARE YARD	SQUARE YARD
BRG	BEARING	FR-S	FIRE RESISTANT FIRE-RETARDANT WOOD TREATMENT	MTL	METAL	T	TREAD	TREAD
BTM	BOTTOM	FT	FEET, FOOT	MUL	MULLION	T&G	TONGUE & GROOVE	TONGUE & GROOVE
BUR	BUILT UP ROOF	FTG	FOOTING	MBSID	METAL BLDG. SHOP DWG.	TBL	TABLE	TABLE
CB	CATCH BASIN	FURR	FURRING	N	NOT IN CONTRACT	TELE	TELEPHONE	TELEPHONE
CG	CORNER GUARD	FUT	FUTURE	NOM	NOMINAL	TEMP	TEMPERED	TEMPERED
CI	CAST IRON	GA	GAUGE	NTS	NOT TO SCALE	THK	THICK	THICK
CJ	CONTROL JOINT	GAL	GALLON	O	ON CENTER	TLT	TOILET	TOILET
CL	CENTER LINE	GALV	GALVANIZED	OD	OUTSIDE DIAMETER	TO	TOP OF	TOP OF
CLG	CEILING	GB	GRAB BAR	OPF	OPPOSITE	TPD	TOILET PAPER DISPENSER	TOILET PAPER DISPENSER
CLO	CLOSET	GC	GENERAL CONTRACTOR	OVFL	OVERFLOW	TS	TUBE STEEL	TUBE STEEL
CLR	CLEAR	GYP	GYPSPUM	P	PL	TV	TELEVISION	TELEVISION
CMU	CONCRETE MASONRY UNIT	H	HOSE BIBB	PLAM	PLASTIC LAMINATE	TYP	TYPICAL	TYPICAL
CO	CLEAN OUT	HC	HOLLOW CORE	PLAS	PLASTER	U	UNLESS OTHER-WISE NOTED	UNLESS OTHER-WISE NOTED
COL	COLUMN	HDW	HARDWARE	PLBG	PLUMBING	UON	UNLESS OTHER-WISE NOTED	UNLESS OTHER-WISE NOTED
CONC	CONCRETE	HORIZ	HORIZONTAL	PLWD	PLYWOOD	UTIL	UTILITY	UTILITY
CONST	CONSTRUCTION	HR	HOUR	PNL	PANEL	V	VINYL	VINYL
CONT	CONTINUOUS	HT	HEIGHT	PREFAB	PREFABRICATED	VB	VINYL COMPOSITE TILE	VINYL COMPOSITE TILE
CONTR	CONTRACTOR	HTG	HEATING	PT	POINT	VERT	VERTICAL	VERTICAL
CORR	CORRIDOR	HVAC	HEATING, VENTILATING & AIR CONDITIONING	PTD	PAPER TOWEL DISPENSER	VEST	VESTIBULE	VESTIBULE
CT	CERAMIC TILE	HW	HOT WATER	PVC	POLY VINYL CHLORIDE	VIF	VERIFY IN FIELD	VERIFY IN FIELD
CTR	CENTER	I	INSIDE DIAMETER	Q	QT	VTR	VENT THRU ROOF	VENT THRU ROOF
CLJ	CONDENSING UNIT	IN	INCH	R	R	VWC	VINYL WALL COVERING	VINYL WALL COVERING
CW	COLD WATER	INCL	INCLUDING	R	R	VMBSID	METAL BLDG SHOP DWGS	METAL BLDG SHOP DWGS
D	DOUBLE	INT	INTERIOR	R	R	W	WITH	WITH
DBL	DOUBLE	INV	INVERT	RD	ROOF DRAIN	W/O	WITHOUT	WITHOUT
DEPT	DEPARTMENT	J	JANITOR	RECP	RECEPTACLE	WC	WATER CLOSET	WATER CLOSET
DET	DETAIL	JB	JUNCTION BOX	REF	REFRIGERATOR	WH	WATER HEATER	WATER HEATER
DF	DRINKING FOUNTAIN	JT	JOINT	REFR	REFRIGERATION	WP	WATERPROOF	WATERPROOF
DIA	DIAMETER	L	LENGTH	REIN	REINFORCEMENT	WT	WEIGHT	WEIGHT
DM	DIMENSION	LAM	LAMINATE	REQ	REQUIRED	WV	WELDED WIRE FABRIC	WELDED WIRE FABRIC
DISP	DISPENSER	EJ	EXPANSION JOINT	REV	REVISION	WWM	WELDED WIRE METAL	WELDED WIRE METAL
DN	DOWN			RND	ROUND	Y	YD	YARD
DS	DOWNSPOUT			RO	ROUGH OPENING			
DWG	DRAWING			RTU	ROUGH TOP UNIT			
EA	EACH							
EB	EXPANSION BOLT							
EIFS	EXTERIOR INSULATING FINISH SYSTEM							
EJ	EXPANSION JOINT							

VECNINITY MAP



PROJECT NAME

FAMILY DOLLAR STORE
PLAN #2011-04 / 104x80

SW U.S. HWY 27, FORT WHITE, FL
 PARCEL ID# 34-6S-16-04059-301

PROJECT STRUCTURAL DESIGN NOTES

THE PLANS INDICATE THOSE PARTS OF THE ENCLOSED BUILDING STRUCTURE THAT ARE TO BE MANUFACTURED AND DESIGNED BY A SEPARATE METAL BUILDING MANUFACTURER. SEPARATE SHOP DRAWINGS PREPARED BY THE METAL BUILDING MANUFACTURER'S STRUCTURAL ENGINEER AND ARE TO BE UTILIZED ALONG WITH THESE PLANS TO FORM A COMPLETE DESIGN PACKAGE. THE CONTRACTOR IS TO CAREFULLY EXAMINE THE BUILDING STRUCTURE PLANS AND VERIFY THE SCOPE OF WORK TO BE PERFORMED BY THE METAL BUILDING MANUFACTURER AND PROVIDE COMPLETE COORDINATION PROVIDING SEAMLESS INTEGRATION OF ALL ITEMS AS REQUIRED FOR A COMPLETE FACILITY.

TAX IDENTIFICATION

00-00-00-12012-000

CLOSED SPECS PROVIDERS

ENERGY MANAGEMENT SYSTEM:
 VENSTAR (818) 812 9812
 (ORDERS @ VENSTAR.COM)

HVAC UNITS:
 CARRIER (877) 501-4482 TERRIE TRULL
 TERRIE.TRULL@CARRIERUTC.COM

YORK (4-5 WEEK LEAD TIME)
 (800)481-9758 WALT JACOB
 WALL.JACOB@JCI.COM

EXTERIOR MOTION SENSOR SYSTEM:
 E.D.J. (ELECTRICAL DISTRIBUTORS, INC.)
 (704) 372-3040 DEREK MILLER

SECURITY DOOR HARDWARE:
 ARM-ADOR (407) 472-2741
 MILLS AND NEBRASKA

ELIASON DOORS (800) 828-3655

FLOOR PRODUCT FIXTURES:
 LOZIER BY FDS

CHECK OUT FIXTURES:
 LYONS BY FDS

POWER POLE CONNECTIONS:
 D & P CUSTOM LIGHTS (800)251-2200 OR (615) 350-7800

INTERIOR LIGHTS:
 LITHONIA, THRU E.D.J. (ELECTRICAL DISTRIBUTORS, INC.)
 (704) 372-3040 DEREK MILLER

VINYL COMP. TILE IN OFFICE, VEST, & RESTROOMS
 ARMSTRONG (SEE FIN. SCHEDULE) 281-378-7669 F. JEFFERY GOBBEL
 MANNINGTON (SEE FIN. SCHEDULE) 704-896-4377 MICHAEL KETCHUM

ELECTICAL HAND DRYER, WORLD DRYER "AIRFORCE"
 800-323-0701 EXT. 104

TOILET FIXTURES AND RESTROOM SINK FAUCETS:
 AMERICAN STANDARD (800) 442-1902

CONCRETE POLISHED FLOORS:
 QUESTMARK FLOORING (404) 915-8663 GEORGE PAXIORS
 PERFECT POLISH (865) 484-7257 EXT. 235 RICK MYERS
 TITUS RESTORATION SERVICES, INC. (678) 484-8893 PHIL EVANS
 RETROPLATE (770) 862-6258 MICHAEL CLARKE

SHERWIN WILLIAMS INTERIOR AND EXTERIOR PAINT
 216-588-2000 NOTE: ALL PAINT CONTRACTORS MUST REGISTER AT THEIR
 LOCAL SERVING SHERWIN WILLIAMS PAINT STORE. THE REGISTRATION
 FORM IS LOCATED ON SOURCE UNDER NATIONAL ACCOUNTS- FAMILY
 DOLLAR. THIS FORM NEEDS TO BE COMPLETED AND FAXED TO THE NUMBER
 PROVIDED.

FIRE MONITORING & FIRE EXIT INSPECTIONS ETC.
 COMMERCIAL FIRE, INC BRUCE FALKE 800-241-1277 EXT 255
 EMAIL: BRUCE.FALKE@COMMERCIALFIRE.COM

ROLL DOWN GATES
 CORNELL - DAN BRODA 800-882-6773
 EMAIL: DBRODA@CORNELLSTOREFRONTS.COM

EXTERIOR BUILDING AND SITE LIGHTING:
 LITHONIA, THRU E.D.J. ELECTRICAL DISTRIBUTORS INC.
 DEREK MILLER 704-372-3040 EMAIL: FD@EDI-NC.COM

PREFERRED PROVIDERS

METAL BUILDING
 V.P. BUILDINGS
 DAVID ENGLISH (DENGLISH@VP.COM) (801) 748-61-05

NUCOR BUILDINGS SYSTEMS
 DAVID BOYD (DAVIDSBOYD@NUCOR.COM) (864) 414-7909

MIDWEST STEEL BUILDING COMPANY
 GERRY KING (GKING@MCLP.COM)

STOREFRONT WALL SYSTEM: KAWNEER OR VISTAWALL
 (877)787-9107 OR (800) 888-4587

SITE LIGHTING CALCULATIONS:
 JUICE 100% LIGHTING
 JOHNNY MORGAN, LEED AP (FAMILYDOLLAR@JUICE100LIGHTING.COM)
 704-401-0171

TOILET ACCESSORIES:
 BRADLEY ACCESSORIES (800) 272-3539

LOCKS:
 SCHLAGE (800) 847-1864

DRAWING SYMBOLS

	GRID DESIGNATION		BUILDING SECTION
	ROOM NUMBER		WALL SECTION
	DOOR NUMBER		SECTION DETAIL
	WINDOW TYPE		DETAIL REFERENCE
	STOREFRONT TYPE		EXTERIOR ELEVATION MARKERS
	WALL TYPE		INTERIOR ELEVATION MARKERS
	KEY NOTE		
	REVISION NUMBER		
	ELEVATIONS TAGS		
	SPOT ELEVATION TAG		
	NORTH ARROW		
	BRICK		CONCRETE
	MASONRY		PLYWOOD
	STEEL		GYPSPUM BOARD
	RIGID INSULATION		DRAINAGE FILL
	MR BOARD		COMPACTED EARTH

CODE INFORMATION

JURISDICTION AUTHORITY

COLUMBIA COUNTY
 BUILDING & ZONING DEPARTMENT
 135 NE HONORADO AVE
 LAKE CITY, FL 32055

ADOPTED CODES

BUILDING: FLORIDA BUILDING CODE, BUILDING - 2007 W/ 2009 AMENDMENT
 FIRE: FLORIDA FIRE PREVENTION CODE - 2007
 CHAPTER 36 - (NFPA 101 W/ STATE FIRE MARSHAL AMENDMENTS)
 PLUMBING: FLORIDA BUILDING CODE, PLUMBING - 2007 W/ 2009 AMENDMENT
 MECHANICAL: FLORIDA BUILDING CODE, MECHANICAL - 2007 W/ 2009 AMENDMENT
 ELECTRICAL: FLORIDA BUILDING CODE, ELECTRICAL - 2007 W/ 2009 AMENDMENT
 FUEL GAS: FLORIDA BUILDING CODE, FUEL GAS - 2007
 ACCESSIBILITY: FLORIDA BUILDING CODE, BUILDING - 2007
 CHAPTER 11 - (FLORIDA ACCESSIBILITY CODE FOR BUILDING CONSTRUCTION)
 ENERGY: FLORIDA BUILDING CODE, BUILDING - 2007
 CHAPTER 13 - (FLORIDA ENERGY EFFICIENCY FOR BUILDING CONSTRUCTION)

NEW BUILDING AND CONSTRUCTION DATA

(OCCUPANCY CLASSIFICATION: GROUP M - MERCANTILE
 (CONSTRUCTION TYPE (FBC TABLE 600): TYPE IIB, NON-SPRINKLERED
 MAX HEIGHT AND AREA ALLOWABLE (FBC TABLE 500): HEIGHT - 55'-0" TOTAL AREA - 12,500 SQ FT
 ACTUAL HEIGHT AND AREA: HEIGHT - 20'-6" TOTAL AREA - 8,320 SQ FT

CONTACT INFORMATION

CLIENT: STEPHENS BARRIOS 83 IRMA AVENUE ORLANDO, FL 32803 (407) 286-2510 PHONE	STRUCTURAL, MECHANICAL, ELECTRICAL ENG.: LIS ENGINEERING 2572 W STATE ROAD 426 SUITE 2064 OVIEDO, FL 32765 (321) 244-0402 PHONE (321) 244-9419 FAX CONTACT: ROBERT CASE
ARCHITECT: LIS ENGINEERING 2572 W STATE ROAD 426 SUITE 2064 OVIEDO, FL 32765 (321) 244-0402 PHONE (321) 244-9419 FAX CONTACT: CARLOS SOBRIN	SIGNAGE SUPPLIERS: ALLEN INDUSTRIES, INC. 4100 SHERATON CT. GREENSBORO, NC 27409 888-294-2007 OR (336) 294-4777 EXT.3108 PHONE: (336) 294-4333 FAX CONTACT: HEATHER SURRAT HEATHER.SURRAT@ALLENINDUSTRIES.COM
CIVIL ENGINEER: PARKLAND ENGINEERING 410 E. MURIEL STREET ORLANDO, FL 32806 (407) 369-3562 PHONE CONTACT: JOAQUIN A. MOJICA	ENTERA BRANDING 1200 BELL AVENUE PANAMA CITY, FL 32401 (850) 392-0802 (850) 392-0702 FAX CONTACT: SONDRA GREENE SONDRA.GREENE@ENTERABRANDING.COM.COM
METAL BUILDING DESIGNER: VP BUILDING SYSTEMS 3200 PLAYERS CLUB CIRCLE MEMPHIS, TN 38125 (901) 748-6107 PHONE (901) 748-9200 FAX CONTACT: JONATHAN COWLES	EVERBRITTE, LLC 4949 S. 110TH ST. P.O. BOX 20020 GREENFIELD, WI 53220 414-529-1128 PHONE: BVANPELT@EVERBRITTE.COM

DRAWING INDEX

SHEET #	TITLE	PERMIT SUBMISSION DATE
		03/08/12
GENERAL		
CS	COVER SHEET	X
ARCHITECTURAL		
A101	ARCHITECTURAL FLOOR PLAN	X
A102	LIFE SAFETY, FIXTURE AND DETAIL FLOOR PLANS	X
A103	DETAILS AND NOTES	X
A104	POLISHED FLOOR SPECS	X
A201	EXTERIOR ELEVATIONS	X
A301	BUILDING SECTIONS	X
A302	WALL SECTIONS & WALL TYPES	X
A303	UL ASSEMBLIES V97 & W404	X
A401	ADA DETAILS AND GENERAL INFO	X
STRUCTURAL		
S101	FOUNDATION PLAN	X
S102	STRUCTURAL NOTES	X
S103	STRUCTURAL DETAILS	X
S104	STRUCTURAL DETAILS	X
MECHANICAL / PLUMBING		
M101	MECHANICAL FLOOR PLAN AND NOTES	X
M102	MECHANICAL DETAILS	X
P101	PLUMBING FLOOR PLAN AND NOTES	X
ELECTRICAL		
E101	ELECTRICAL LIGHTING AND POWER PLAN	X
E102	ELECTRICAL SCHEDULE AND DETAILS	X
E103	ELECTRICAL SITE LIGHTING PLAN	X
E104	SITE POWER PLAN	X
V1	VENSTAR SYSTEM PLAN AND DETAILS	X

GENERAL NOTES

- ALL WORK SHALL COMPLY WITH LOCAL, STATE, AND NATIONAL CODES RELATED TO THIS PROJECT.
- THE WRITTEN DIMENSIONS PREVAIL ON THE CONSTRUCTION DOCUMENTS. DO NOT SCALE THESE DRAWINGS. CONTRACTOR TO VERIFY ALL DIMENSIONS AND CONDITIONS IN THE FIELD. IF ANY DISCREPANCY OCCURS, THE CONTRACTOR IS REQUIRED TO NOTIFY THE ARCHITECT IN WRITING BEFORE PROCEEDING WITH ANY WORK AFFECTED BY THE DISCREPANCY.
- CONTRACTORS TO SECURE ALL PERMITS AND REQUIRED INSPECTIONS NECESSARY TO OBTAIN A CERTIFICATE OF OCCUPANCY.
- CONTRACTORS ARE TO PROVIDE ALL TEMPORARY UTILITIES AND INFRASTRUCTURE REQUIRED TO PERFORM THE WORK, INCLUDING FIRE PROTECTION AS REQUIRED DURING CONSTRUCTION.
- EACH CONTRACTOR AND SUBCONTRACTOR IS EXPECTED TO REVIEW ALL CONTRACT DOCUMENTS AND SITE CONDITIONS PRIOR TO ISSUED BID. CHANGE ORDERS WILL NOT BE APPROVED FOR FAILURE TO DO SO.
- PRODUCTS SPECIFIED OR OTHERWISE INDICATED IN THE CONTRACT DOCUMENTS SHALL NOT BE SUBSTITUTED WITHOUT PRIOR WRITTEN APPROVAL FROM THE ARCHITECT.
- THIS CONTRACTOR SHALL COORDINATE ALL TRADES REQUIRED TO COMPLETE THIS PROJECT AS REQUIRED TO ACTIVATE THE USE OF THE FACILITY AS PLANNED.
- THE CONTRACTOR SHALL HAVE INSTALLATION INSTRUCTIONS FOR ALL EQUIPMENT AND APPLIANCES ON SITE AT TIME OF INSPECTION.
- ALL PENETRATIONS THAT OCCUR WHERE FIRE RATINGS ARE REQUIRED SHALL BE APPROPRIATELY SEALED WITH FIRE STOP SEALANT TO MAINTAIN THE INTEGRITY OF THE WALL TO THE COMPLETE REQUIREMENTS OF THE UNDERWRITER'S LABORATORY OR GYPSUM ASSOCIATION ASSEMBLY IDENTIFIED.
- ALL STEEL PENETRATIONS THAT OCCUR WHERE FIRE RATINGS ARE REQUIRED SHALL BE APPROPRIATELY SEALED WITH FIRE STOP SEALANT TO MAINTAIN THE INTEGRITY OF THE WALL TO THE COMPLETE REQUIREMENTS OF THE UNDERWRITER'S LABORATORY OR GYPSUM ASSOCIATION ASSEMBLY IDENTIFIED.
- WHERE WALLS ARE INDICATED TO BE EXTENDED FROM FLOOR TO ROOF DECK WHERE FIRE RATINGS ARE REQUIRED SHALL BE APPROPRIATELY SEALED WITH FIRE STOP SEALANT TO MAINTAIN THE INTEGRITY OF THE WALL TO THE COMPLETE REQUIREMENTS OF THE UNDERWRITER'S LABORATORY OR GYPSUM ASSOCIATION ASSEMBLY IDENTIFIED.
- ALL DIMENSIONS ARE TO FACE OR CENTERLINE IF STUD, FACE OF MASONRY AND CENTERLINE OF COLUMNS UNLESS OTHERWISE NOTED.



LIS EXPRESSLY RESERVES ITS COPYRIGHT AND ALL OTHER PROPERTY RIGHTS TO THESE DOCUMENTS AND THEIR DESIGN, HENCE, THEY ARE NOT TO BE REPRODUCED.

LIS ARCHITECTURE ENGINEERING LAND SURVEYING
 AA 26002040 CA NO.: 6853 LB1057

2572 West State Road 426 Suite 2064, Oviedo, FL 32765
 Phone: (321) 244-0402 facsimile: (321) 244-9419
 21430 Palm Beach Blvd. Alva, Fla. 33920
 Phone: (239) 693-9244 facsimile: (239) 693-9628

30034