

8' WALL HEIGHT 6'-9" WALL HEIGHT

WIDTH	SPACING OF EYE ANCHORS
6'	3'-0"
8'	4'-2"
10'	3'-9"
11'-8"	3'-6"
13'-8"	3'-2"

WIDTH	SPACING OF EYE ANCHORS
6'	3'-10"
8'	5'-0"
10'	4'-4"
11'-8"	3'-11"
13'-8"	3'-6"

NOTES:

1. ANCHORS PLACED AT 24" MAX. FROM END OF BUILDING.
2. MINIMUM OF TWO ANCHORS EACH SIDE OF BUILDING
3. 2x BLOCKING USED AT EACH BOLT BEYOND RIM JOIST.

6 EYE ANCHOR BLOCKING SCHEDULE

SCALE: N.T.S.

WIDTH x LENGTH	MINIMUM # OF SOIL ANCHORS 6'-9" 8'-0" WALL WALL	TOTAL # OF CONC PADS
6' x 6'	4	6
6' x 8'	6	6
6' x 10'	6	8
6' x 12'	6	8

WIDTH x LENGTH	MINIMUM # OF SOIL ANCHORS 6'-9" 8'-0" WALL WALL	TOTAL # OF CONC PADS
8' x 6'	4	6
8' x 8'	4	6
8' x 10'	6	8
8' x 12'	6	8
8' x 14'	6	10
8' x 16'	6	10
8' x 18'	8	12
8' x 20'	8	12

NOTES:

1. ANCHORS PLACED AT 24" MAX FROM END OF BUILDING
2. MINIMUM OF TWO ANCHORS EACH SIDE OF BUILDING
3. ANCHORS SHOULD BE SPACED AS EQUAL AS POSSIBLE WHILE STILL LINING UP WITH THE STUDS

WIDTH x LENGTH	MINIMUM # OF SOIL ANCHORS 6'-9" 8'-0" WALL WALL	TOTAL # OF CONC PADS
10' x 6'	4	6
10' x 8'	4	6
10' x 10'	6	8
10' x 12'	6	8
10' x 14'	6	10
10' x 16'	8	10
10' x 18'	8	12
10' x 20'	8	12
10' x 22'	10	14
10' x 24'	10	14
10' x 26'	10	16
10' x 28'	12	16
10' x 30'	12	18
10' x 32'	14	18
10' x 34'	14	20
10' x 36'	14	20
10' x 38'	16	22
10' x 40'	16	22

WIDTH x LENGTH	MINIMUM # OF SOIL ANCHORS 6'-9" 8'-0" WALL WALL	TOTAL # OF CONC PADS
11'8" x 6'	4	6
11'8" x 8'	6	6
11'8" x 10'	6	8
11'8" x 12'	6	8
11'8" x 14'	8	10
11'8" x 16'	8	10
11'8" x 18'	8	12
11'8" x 20'	10	12
11'8" x 22'	10	14
11'8" x 24'	12	14
11'8" x 26'	12	16
11'8" x 28'	12	16
11'8" x 30'	14	18
11'8" x 32'	14	18
11'8" x 34'	14	20
11'8" x 36'	16	20
11'8" x 38'	16	22
11'8" x 40'	18	22
11'8" x 42'	18	24
11'8" x 44'	18	24
11'8" x 46'	20	26
11'8" x 48'	20	26
11'8" x 50'	20	28


WIDTH x LENGTH	MINIMUM # OF SOIL ANCHORS 6'-9" 8'-0" WALL WALL	TOTAL # OF CONC PADS
13'8" x 6'	4	6
13'8" x 8'	6	6
13'8" x 10'	6	8
13'8" x 12'	6	8
13'8" x 14'	8	10
13'8" x 16'	8	10
13'8" x 18'	10	12
13'8" x 20'	10	12
13'8" x 22'	12	14
13'8" x 24'	12	14
13'8" x 26'	12	16
13'8" x 28'	14	16
13'8" x 30'	14	18
13'8" x 32'	16	18
13'8" x 34'	16	20
13'8" x 36'	18	20
13'8" x 38'	18	22
13'8" x 40'	18	22
13'8" x 42'	20	24
13'8" x 44'	20	24
13'8" x 46'	22	26
13'8" x 48'	22	26
13'8" x 50'	24	28

5 ANCHOR BLOCKING SCHEDULE


SCALE: N.T.S.

THESE PLANS WERE DESIGNED TO EXPOSURE 'C' IN ACCORDANCE WITH ASCET-98


THESE PLANS WERE DESIGNED IN ACCORDANCE WITH THE 2001 FLORIDA BUILDING CODE FOR A THREE SECOND GUST OF 130 MPH

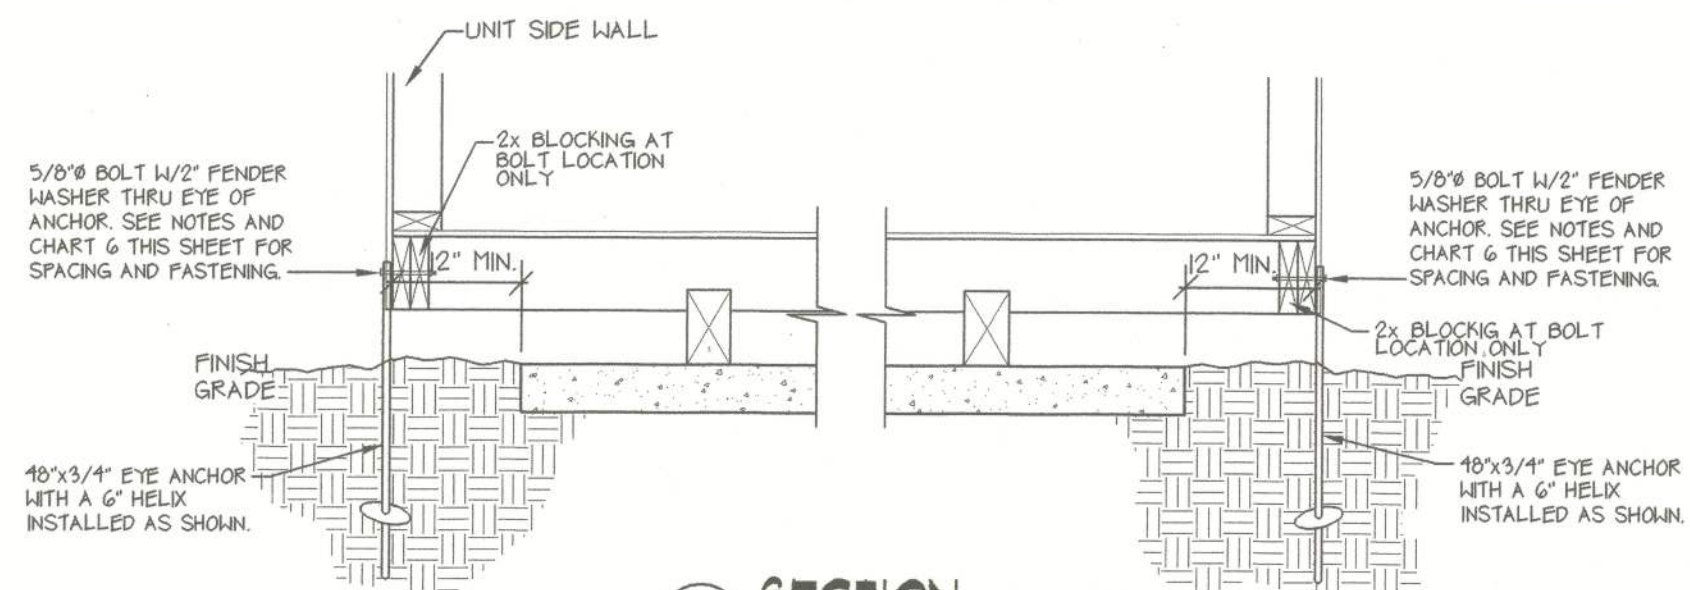


4 SECTION
SCALE: 3/4" = 1'-0"

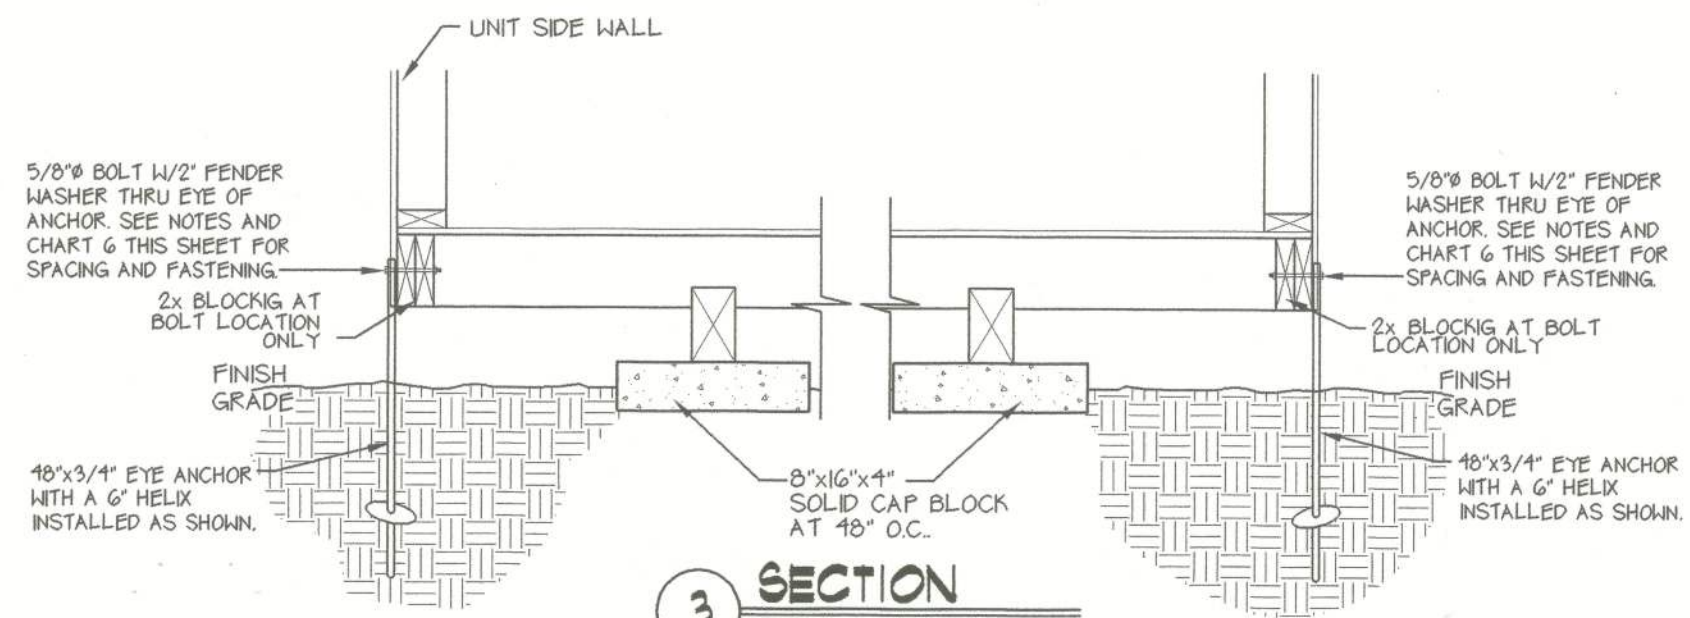

3 SECTION
SCALE: 3/4" = 1'-0"

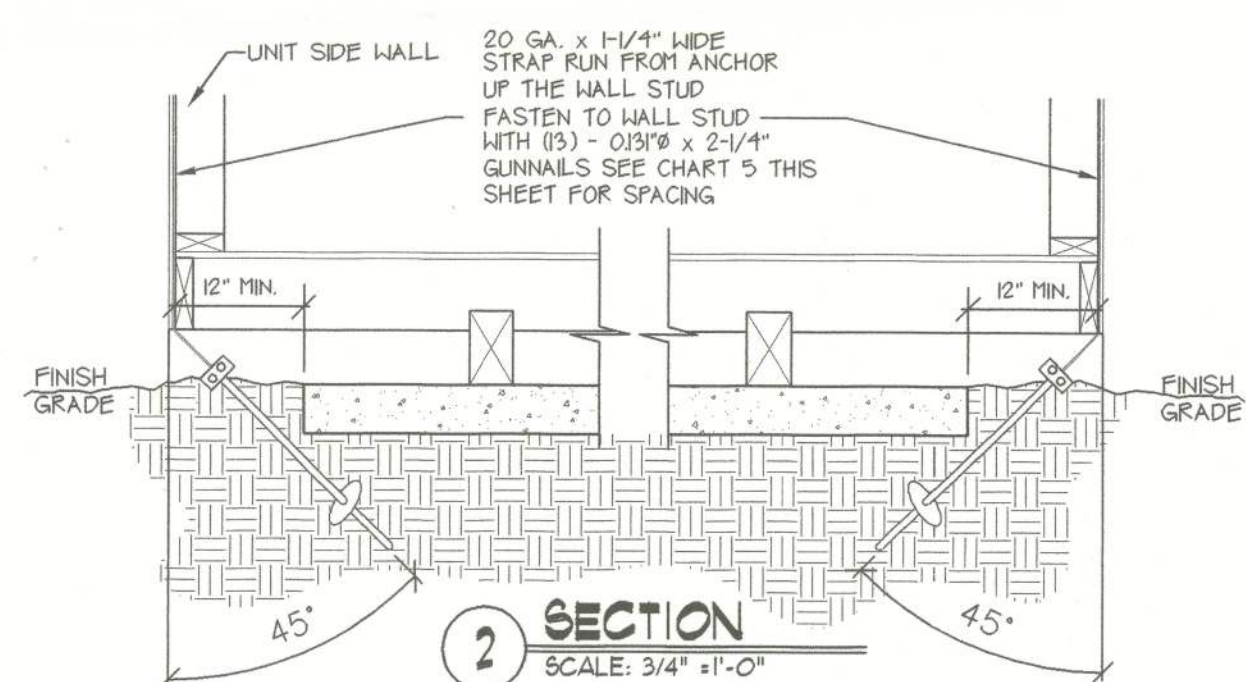

2 SECTION
SCALE: 3/4" = 1'-0"

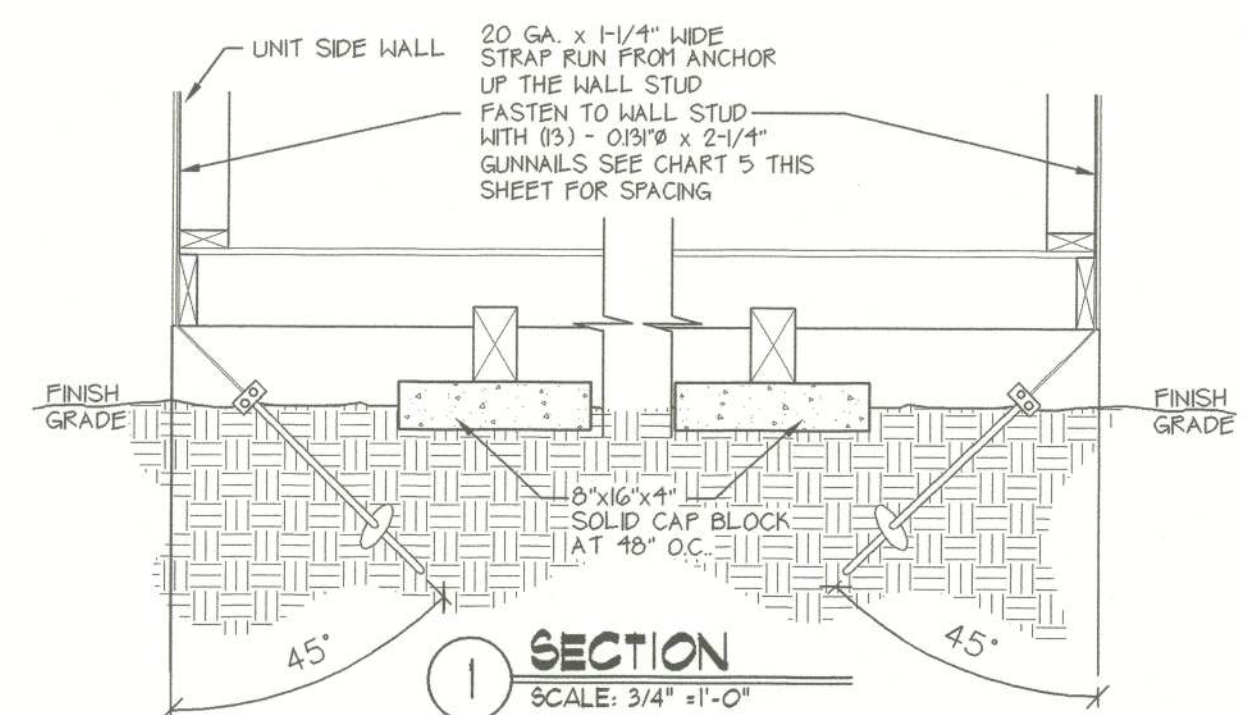

1 SECTION
SCALE: 3/4" = 1'-0"

FRED S. CARDWELL, P.E., P.L.S.

P.E. #15607

100 SOUTH BELCHER ROAD
DUNEDIN, FLORIDA 33511

VOICE: (727) 524-1905

FAX: (727) 524-1299



THIS DRAWING IS NOT VALID
UNLESS SIGNED IN PURPLE INK.

LARK BUILDERS
MASTER ANCHORING PLAN
409 DIXON STREET
VIDALIA, GA 30474
(800) 841-7844

ANCHORING PLAN

REV	BY	DATE

DATE:	3/19/02
DRAWN BY:	RCR
CHECKED BY:	FSC
SCALE:	AS NOTED
W.O. NO:	112-043

SHEET

