
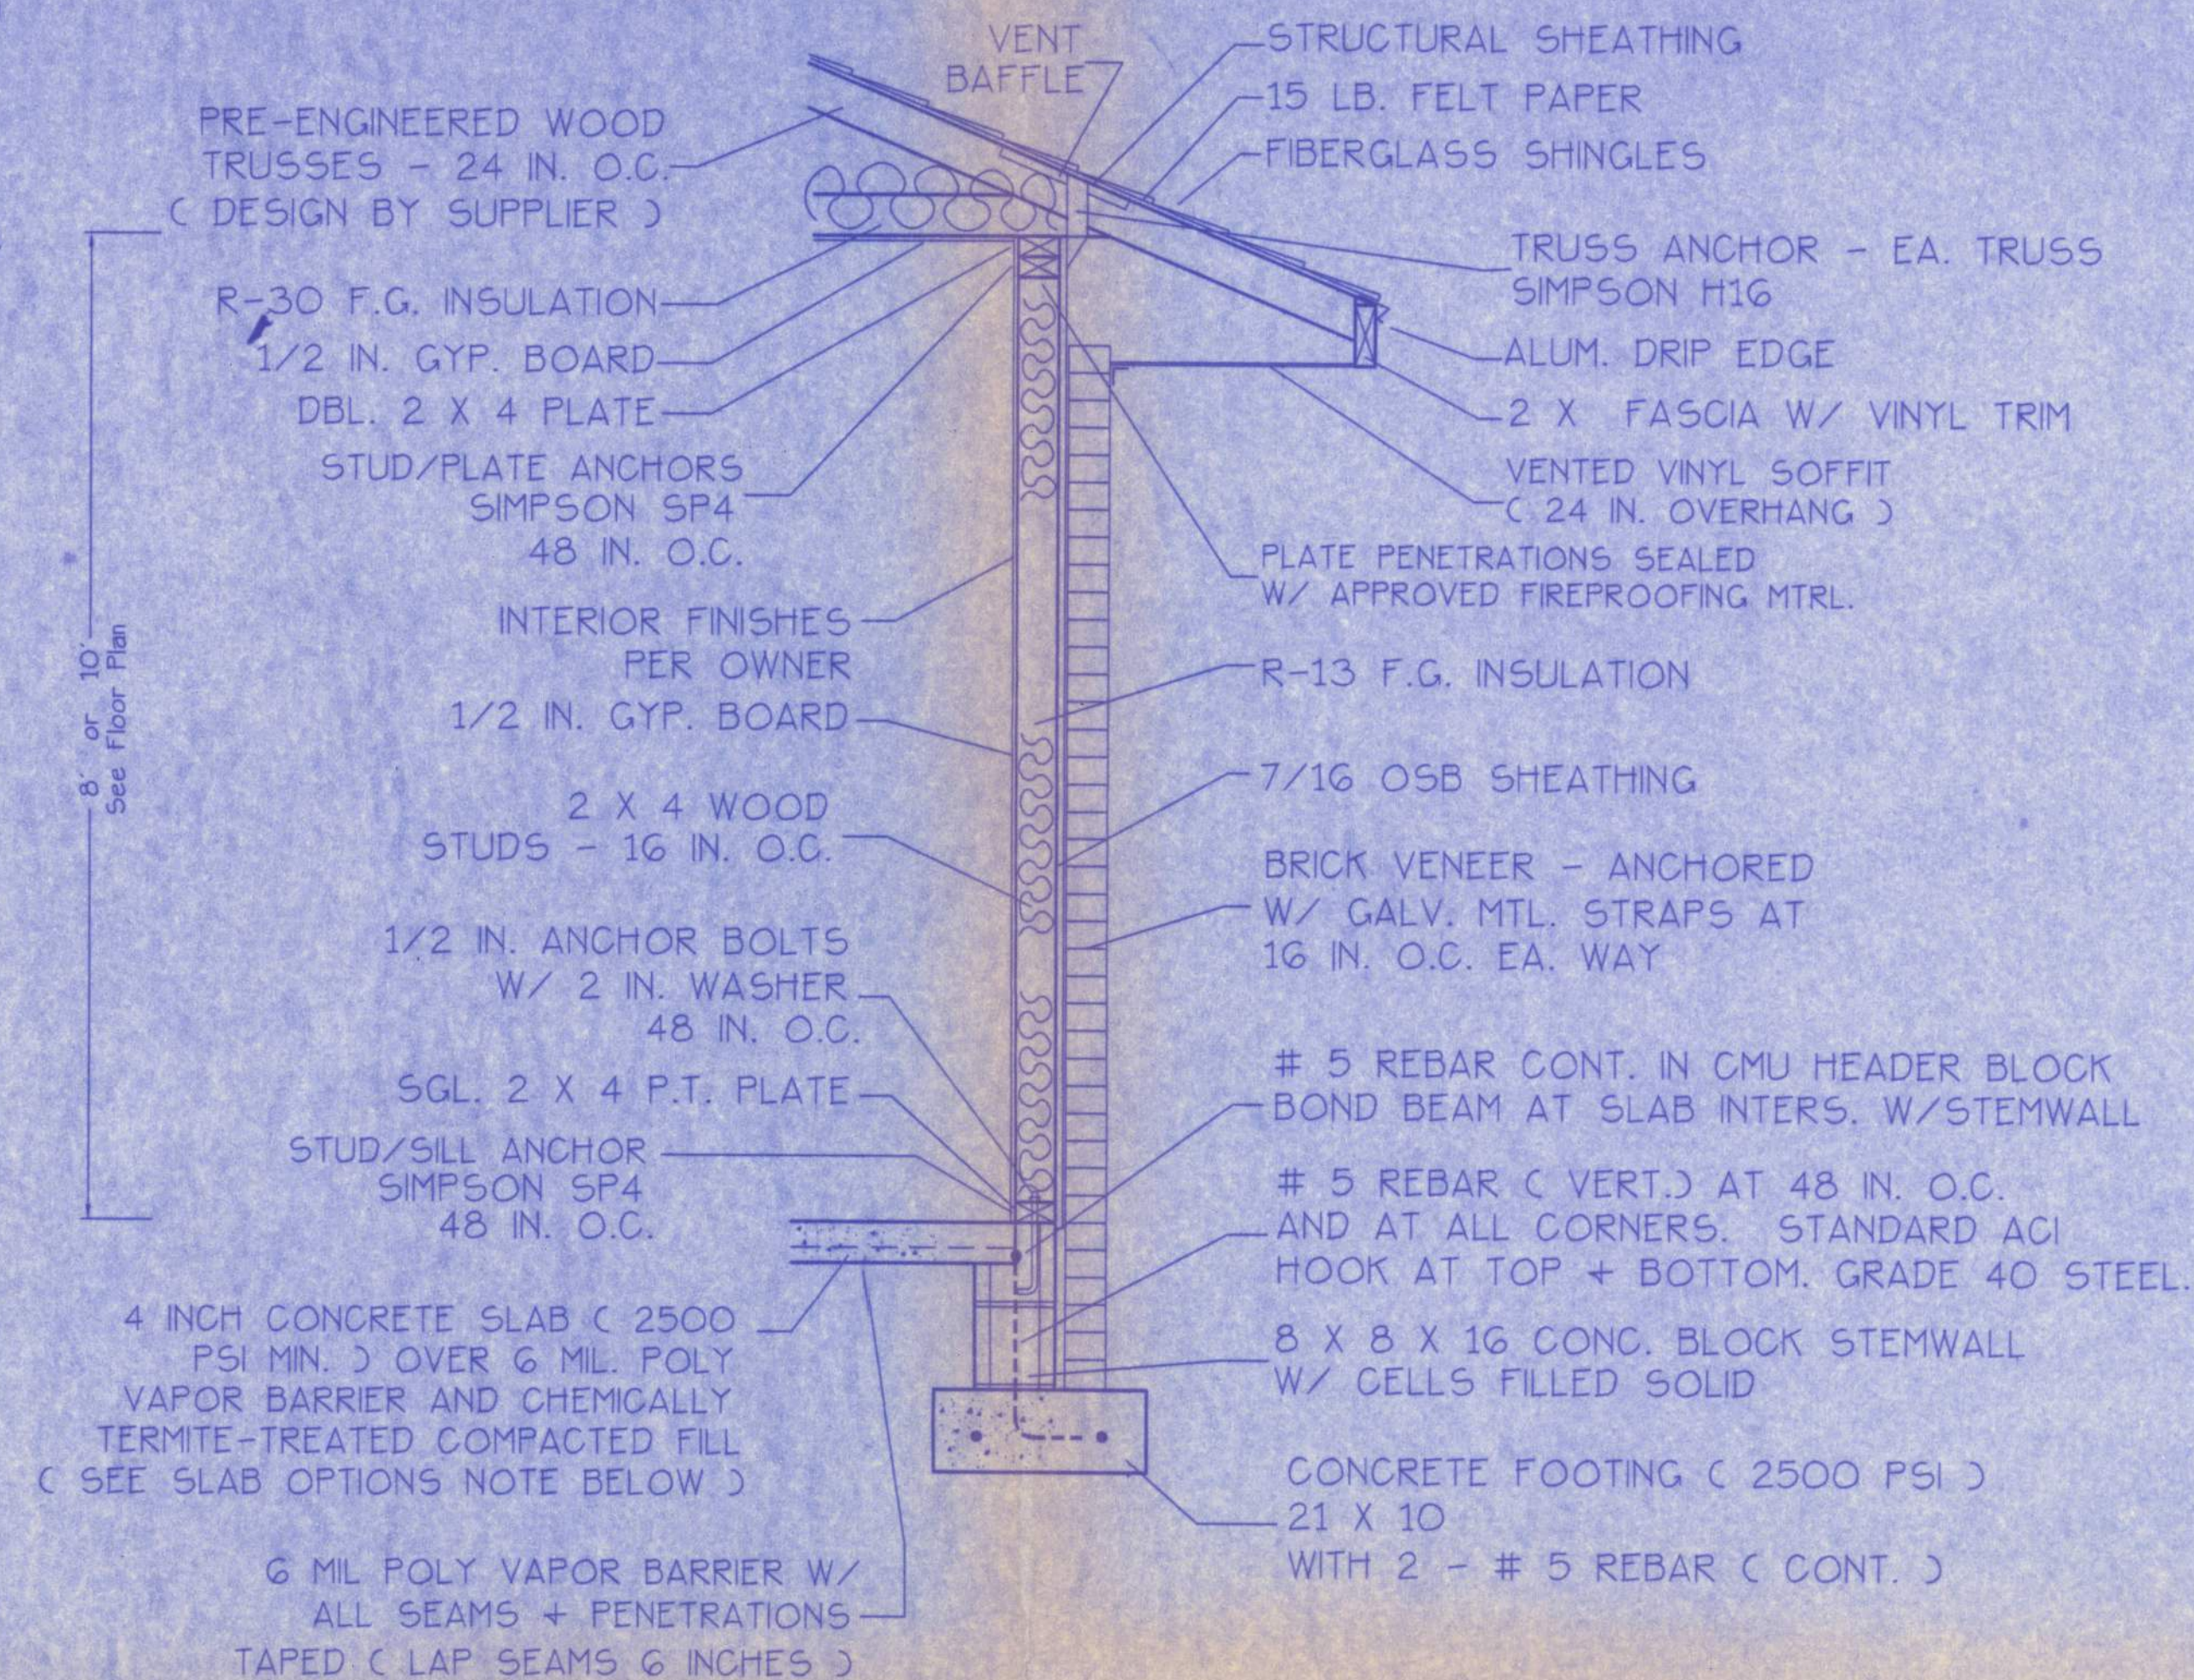
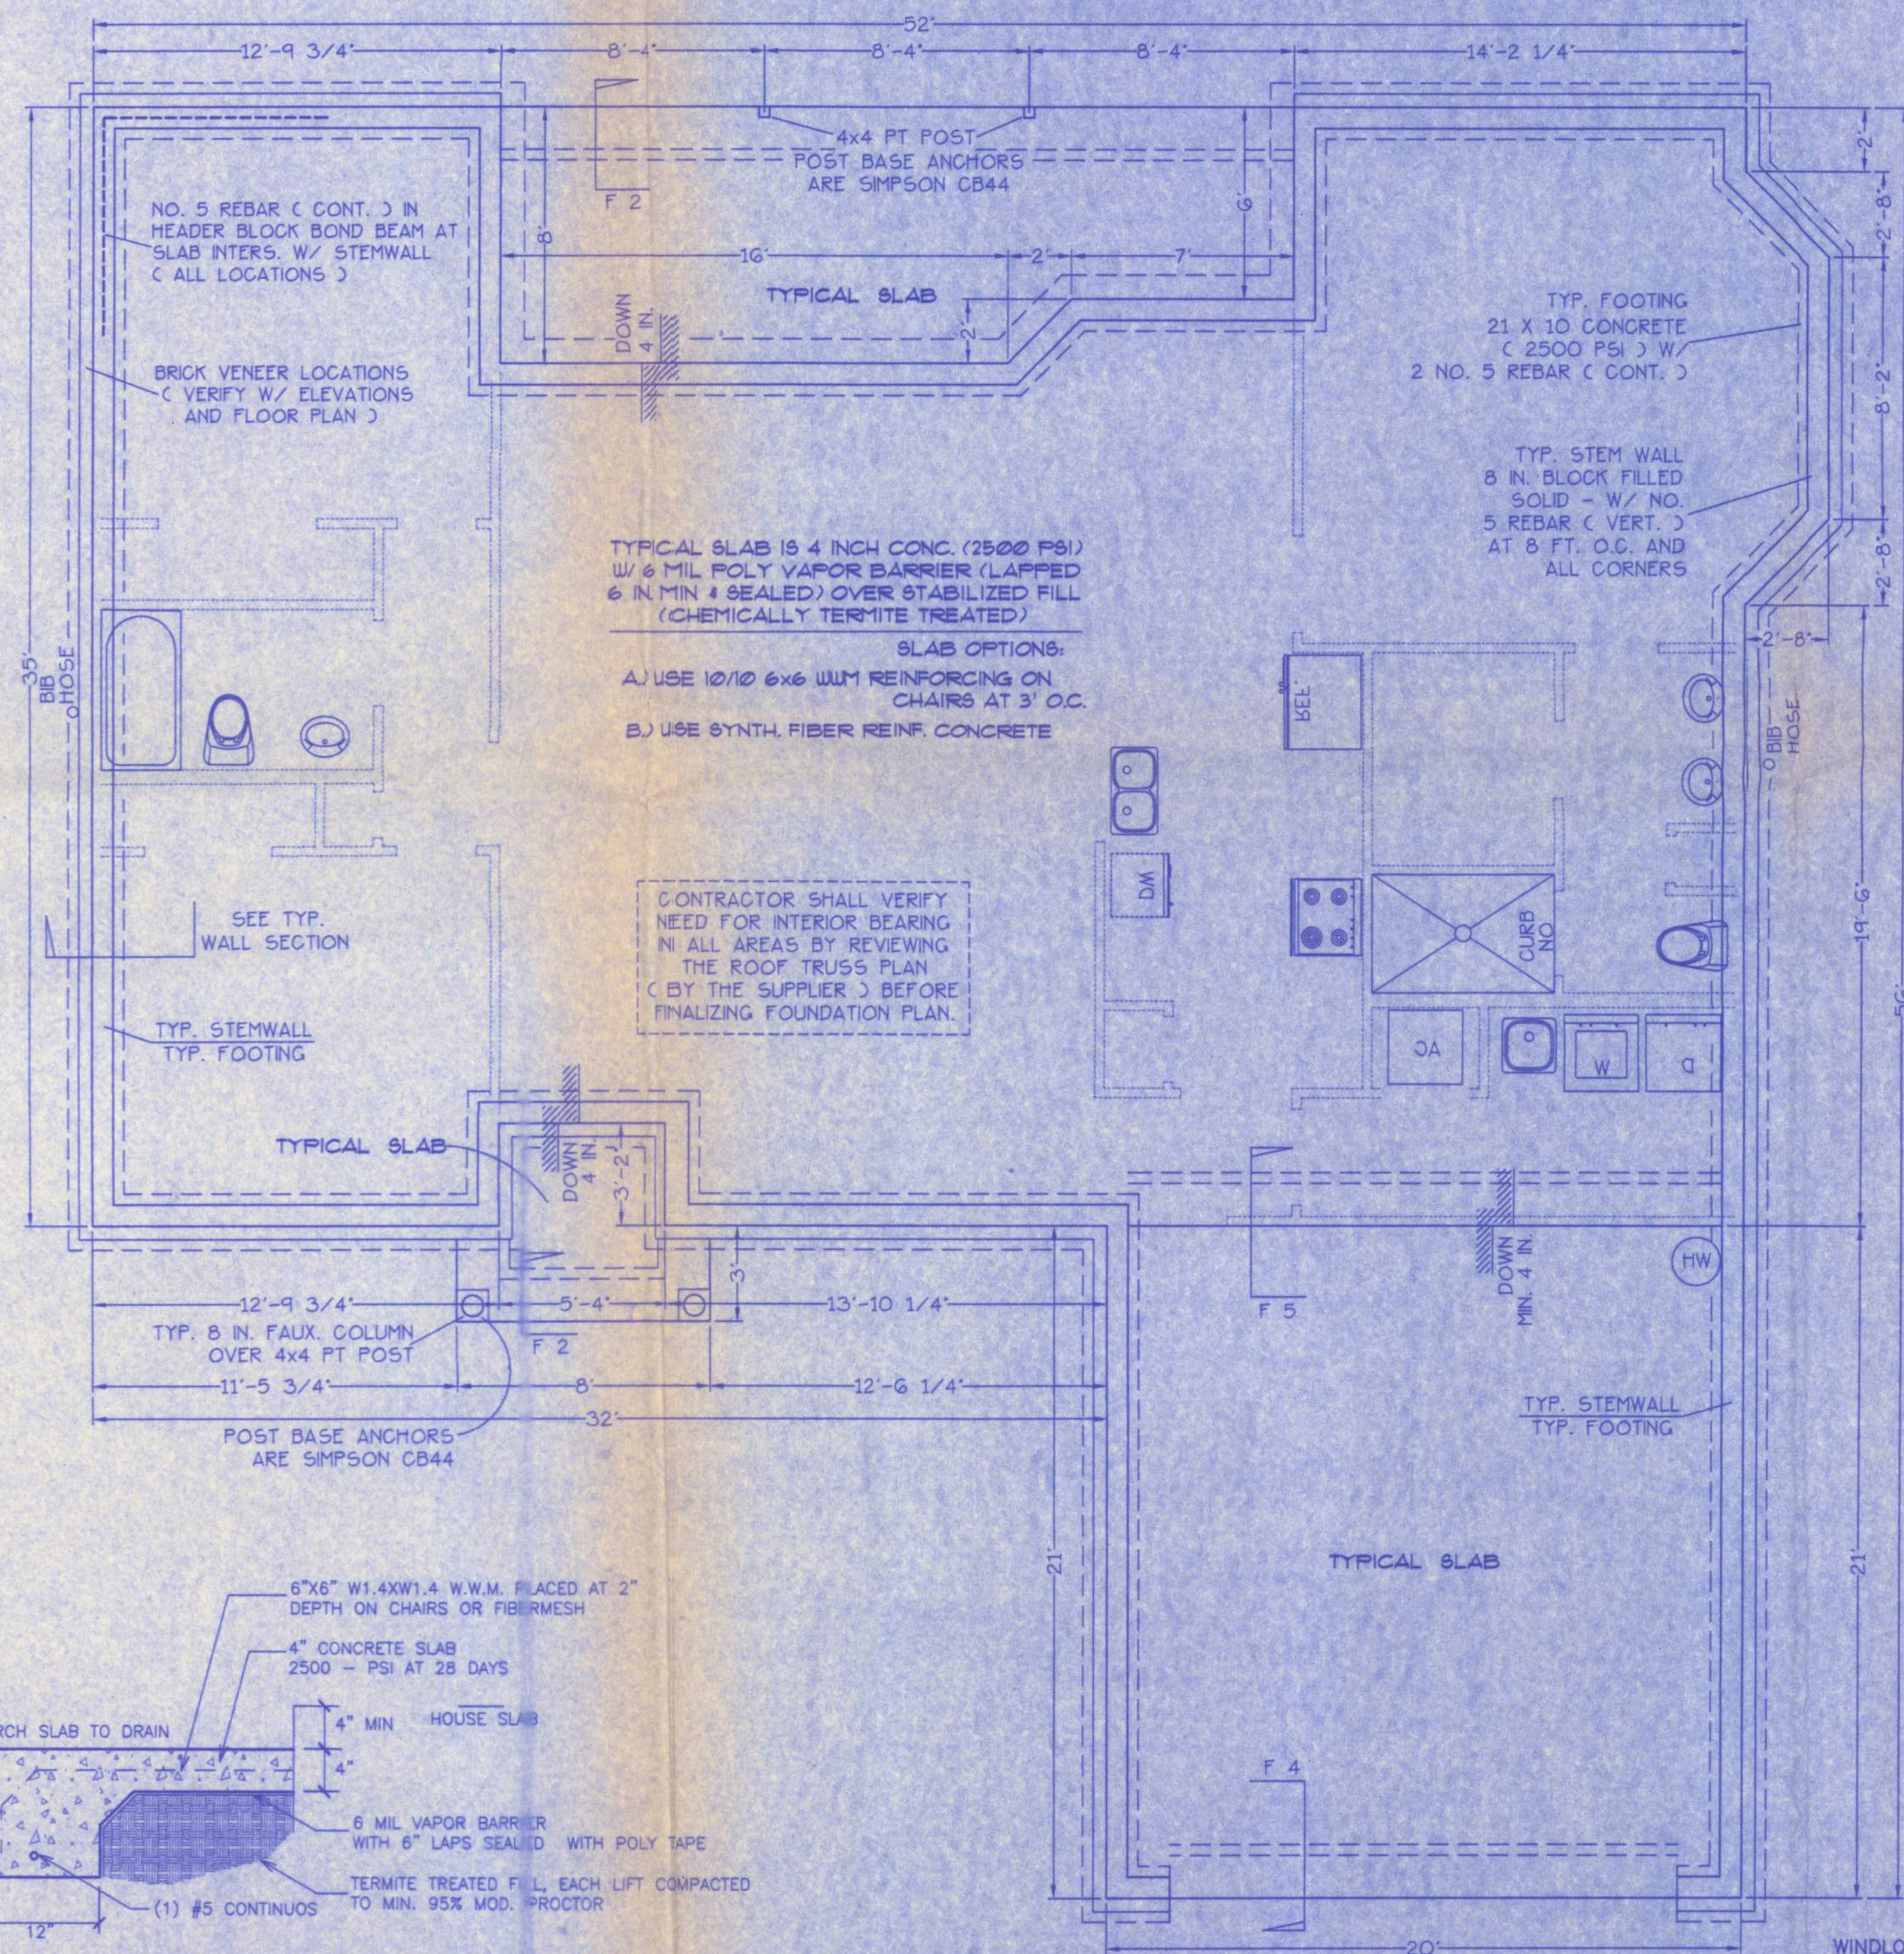


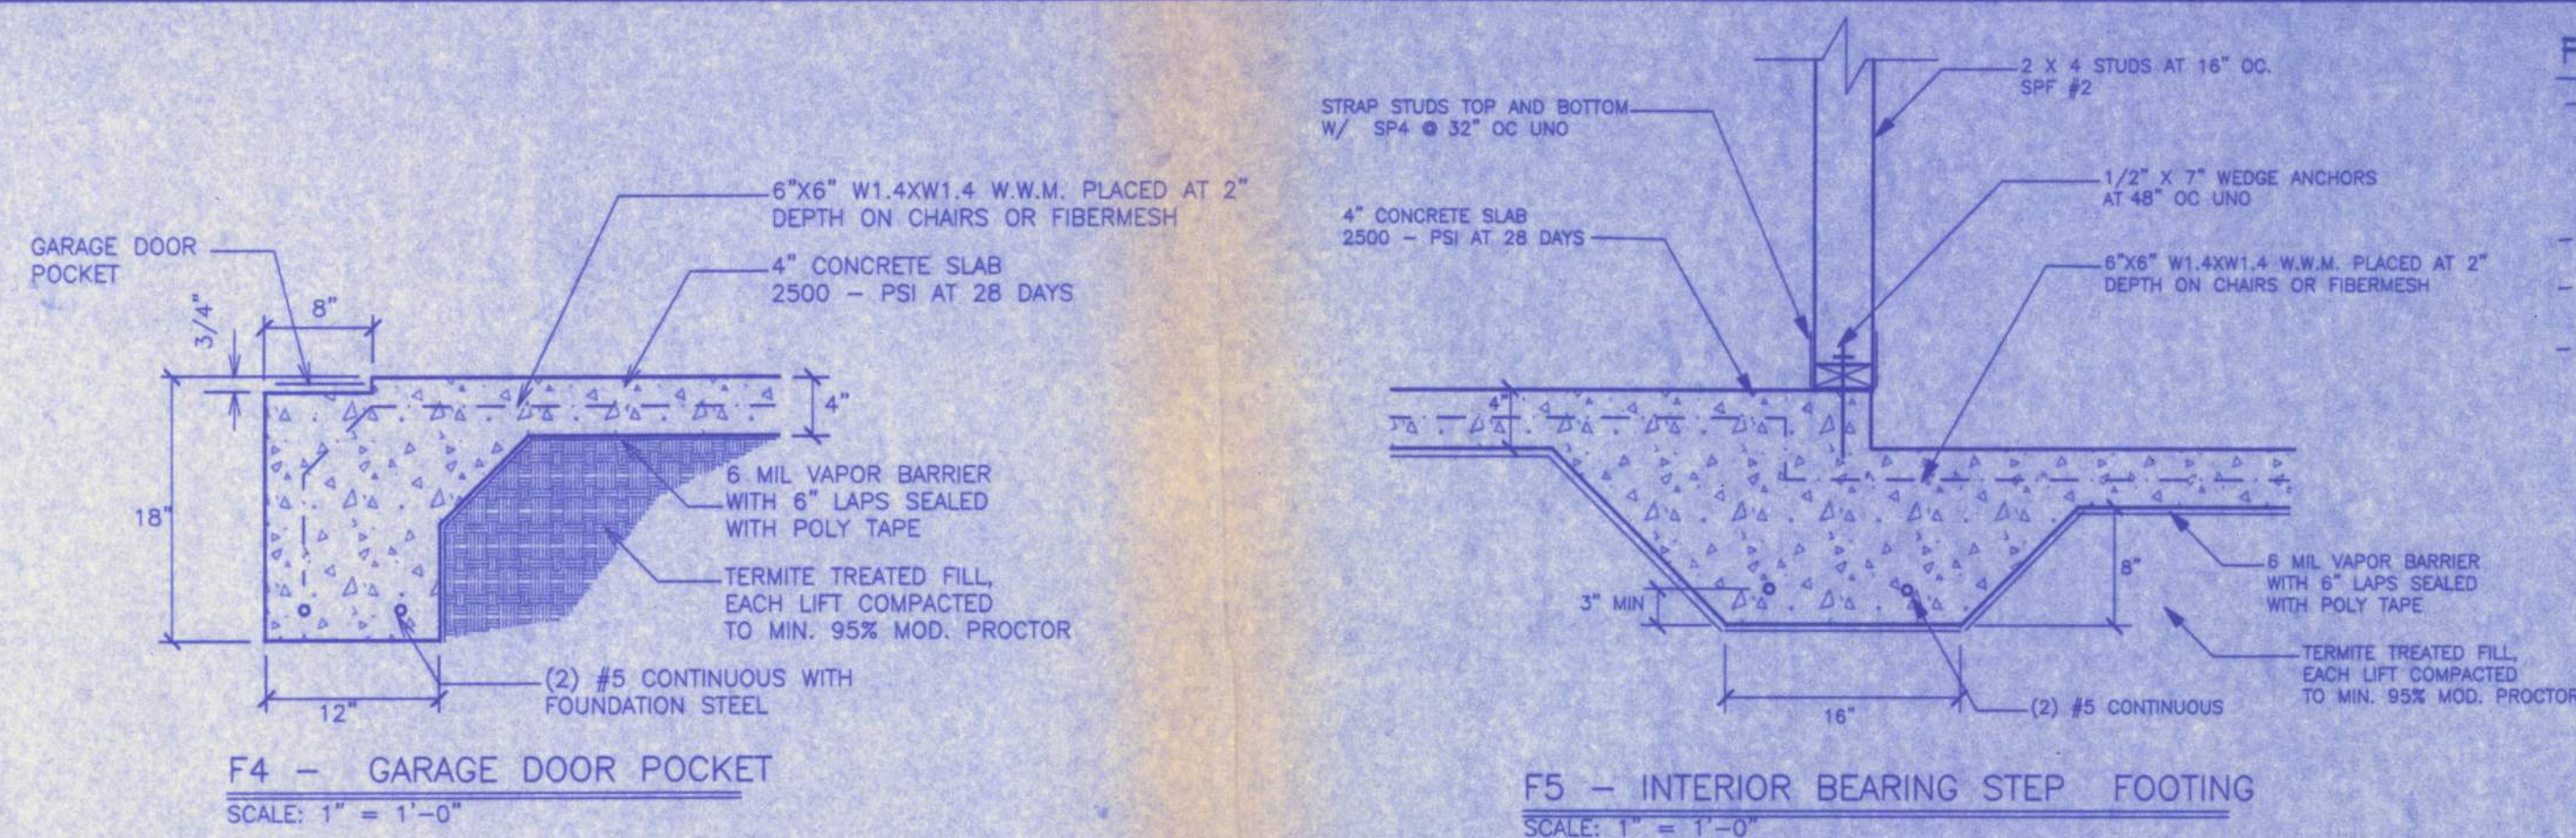

SLAB OPTIONS:

- OPTION 1 - Use 6x6 10/10 WWM reinforcing on chair supports at 3' O.C.
- OPTION 2 - Use Synthetic Fiber reinforced concrete.

SHEATHING NAILING

WALLS - 4 IN. EDGES + 8 IN. FIELD
ROOF - 6 IN. EDGES + 12 IN. FIELD
4 IN. GABLES

GENERAL TRUSS NOTES:

- TRUSSES SHALL BE DESIGNED BY A LICENSED ENGINEER, AND IN ACCORDANCE WITH THE REQUIREMENTS OF THE NATIONAL FOREST PRODUCTS ASSOCIATION "MANUAL FOR STRESS RATED LUMBER AND ITS CONNECTIONS", LATEST ED., ALONG W/ THE "TRUSS PLATE INSTITUTE" SUGGESTED GUIDELINES FOR TEMPORARY AND PERMANENT BRACING, AND HANDLING OF TRUSSES. TRUSS SHOP DRAWINGS SHALL INCLUDE TRUSS DESIGN, PLACEMENT PLANS, DETS. + TRUSS TO TRUSS CONNECTIONS.
- TRUSS SHOP DRAWINGS SHALL BE SIGNED + SEALED BY THE DESIGNING ENGINEER.

WINDLOAD ENGINEER: Huey Hawkins, PE No. 33665, 140 NW Ridgewood Avenue, Lake City, FL 32055 - 386-755-6166

CERTIFICATION: These plans and windload engineering, comply with Florida Building Code 2001, Section 1606 wind loads, to the best of my knowledge.

SIGNED: *Huey Hawkins*

DATE: 10/13/2005

A-3

FILE: 04-046	HUEY HAWKINS	SHEET: 3 OF 5
DATE: 11-20-04		CAD FILE: 04046
DRAWN: T A D	PREPARED BY: TIM DELBENE Drafting + Technical Services	REV:
CHECK: T A D		REV:

392 SW Sagewood Dr., Lake City, FL 32024
Phone: (386) 755-5891