


ELECTRICAL LEGEND

- CEILING FAN w LIGHTS
- LIGHT FIXTURE
- RECESSED CAN LIGHT FIXTURE
- \$ - SINGLE POLE SWITCH
- \$ - THREE-WAY SWITCH
- D - DIMMER SWITCH
- D - THREE-WAY DIMMER SWITCH
- ⊕ - RECEPT.
- ⊕ - GFI RECEPT OR PART OF A GFI CIRCUIT.
- ▽ - SECURITY LIGHT
- ⊗ - DECORATIVE LIGHT & EXHAUST
- ⬆ - 220 V.
- ⊙ - SMOKE DETECTOR (AC/DC and interconnected)
- ⊙ - SMOKE & CARBON MONOXIED DETECTOR (AC/DC and interconnected)
- ⊡ - COAX & TELEPHONE

NOTES:
1.) ALL EXTERIOR RECEPTACLES SHALL BE WEATHERPROOF.
2.) ALL RECPTS NOT A GFI OR PART OF A GFI CIRCUIT SHALL BE PART OF AN AFCI CIRCUIT.

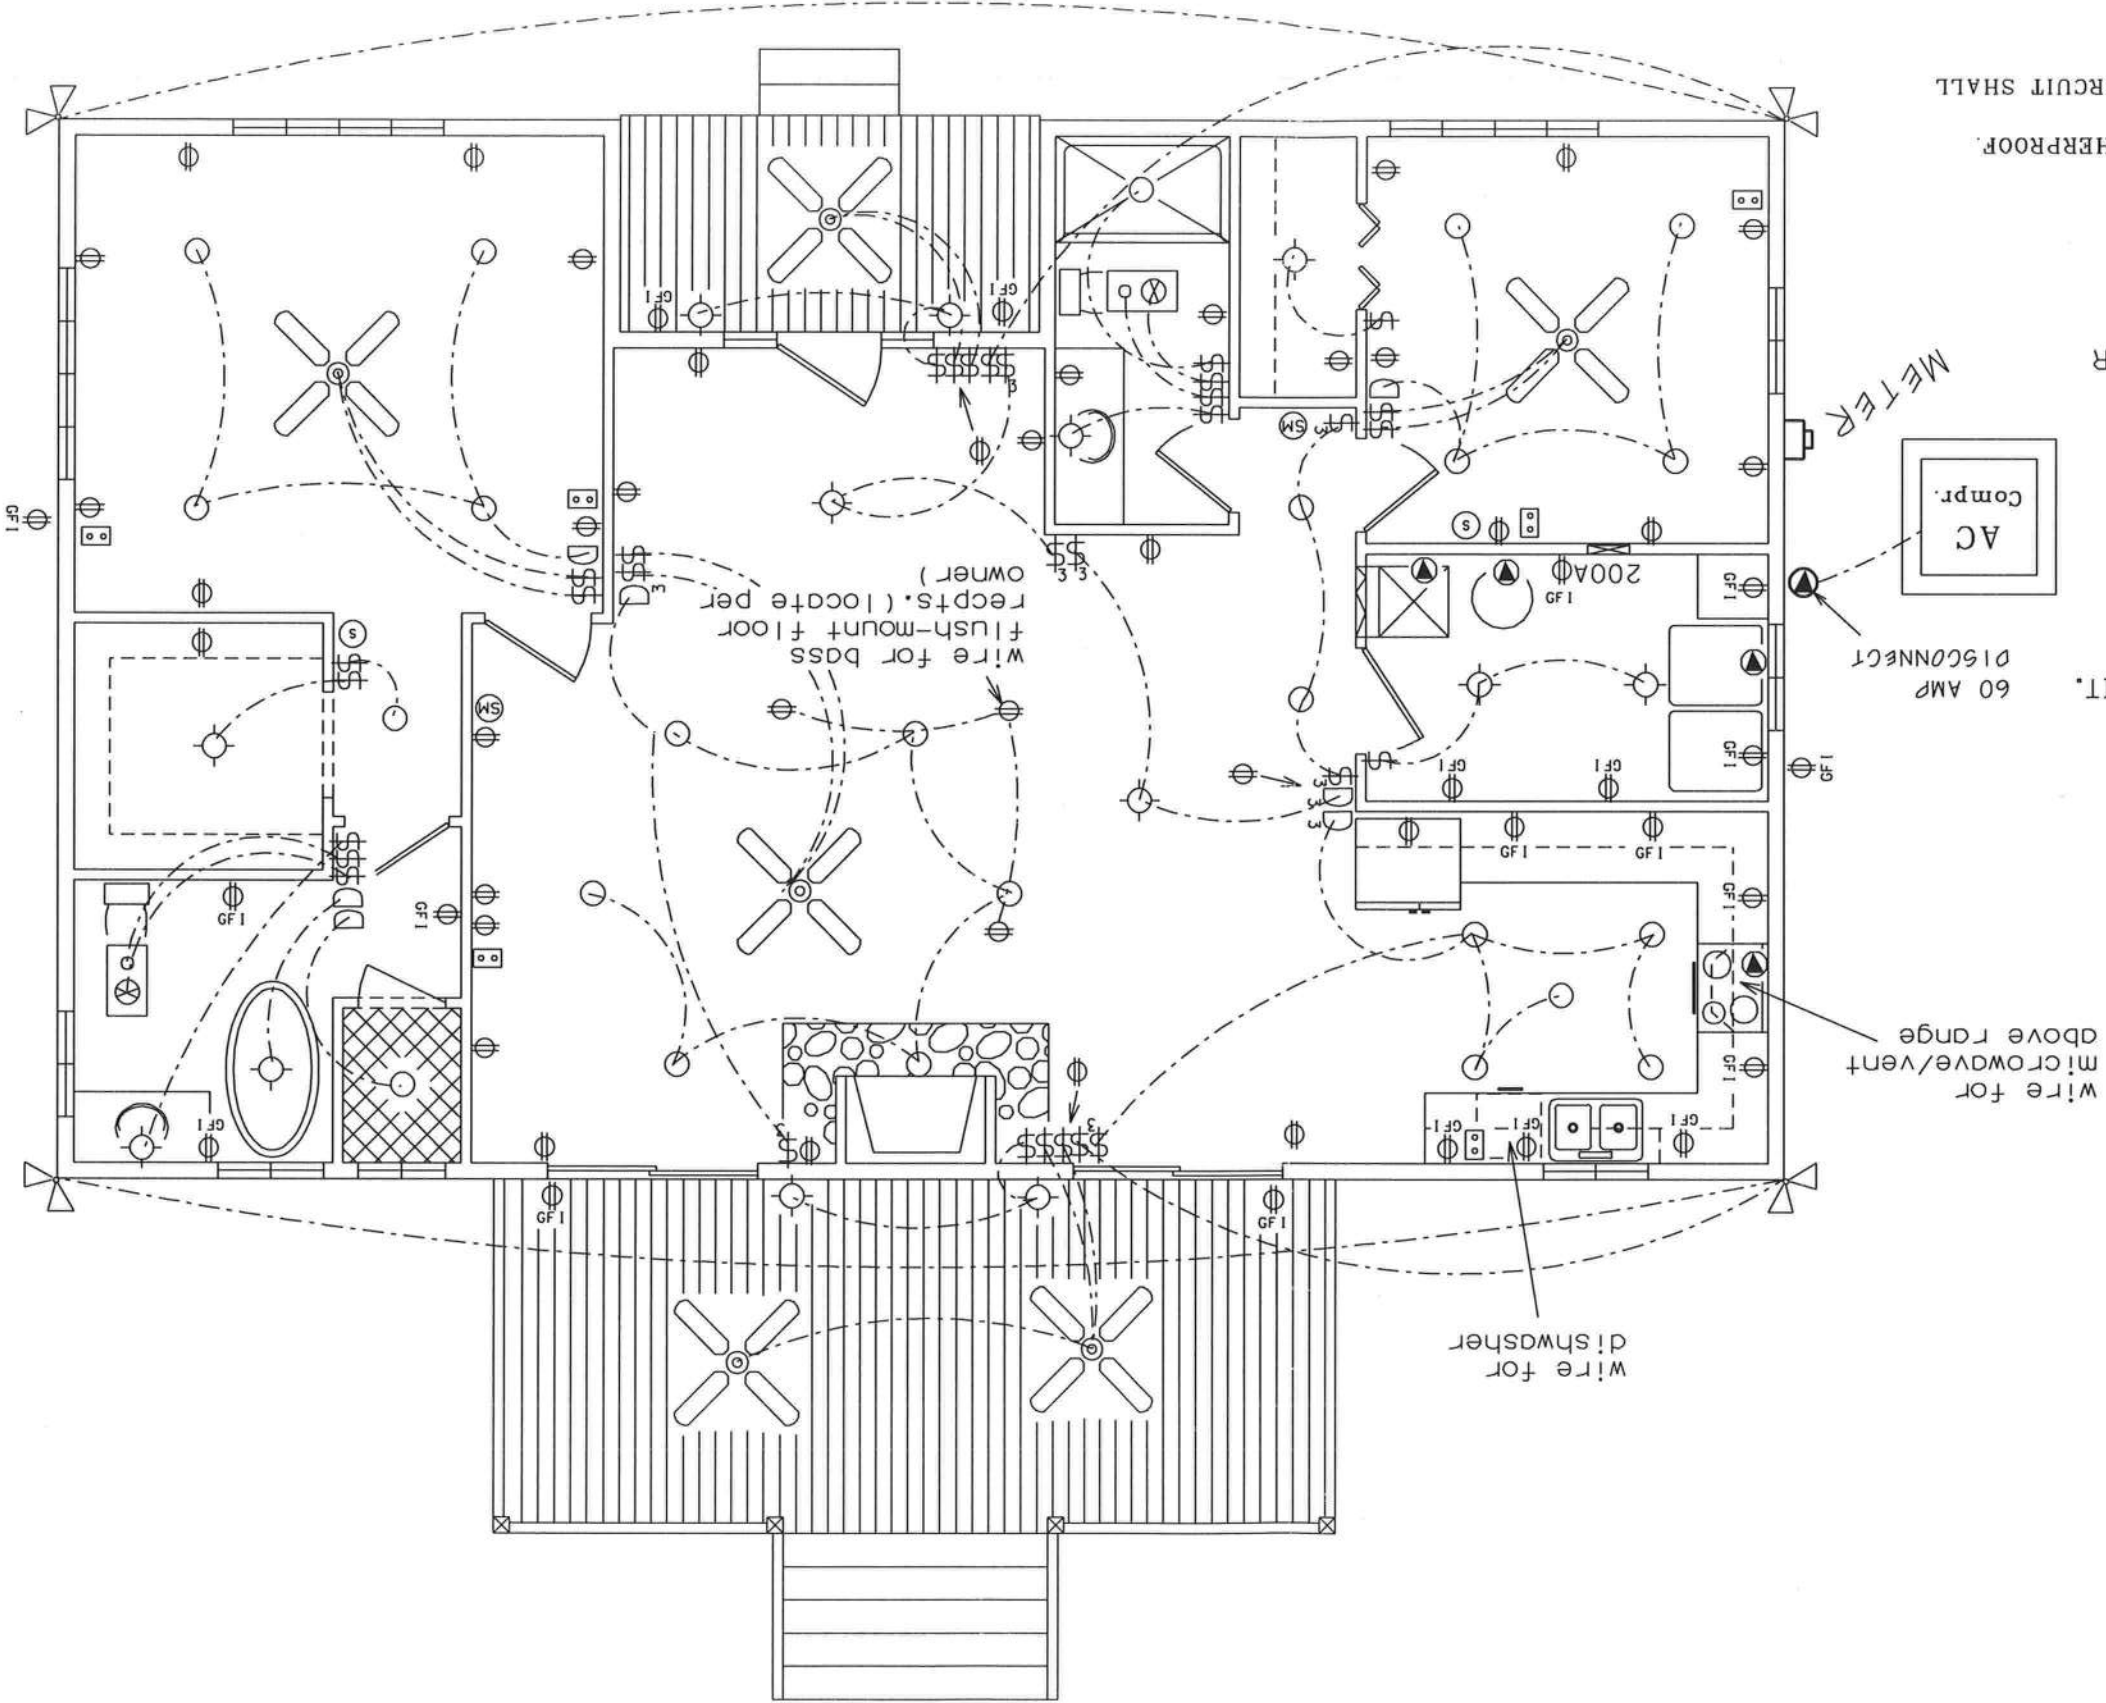

ELECTRICAL PLAN(N.T.S.)

10 OF 10
SHEET

BLACKWELL RESIDENCE PLANS
COLUMBIA COUNTY, FL

PLANS PREPARED BY:
MARTY J. HUMPHRIES P.E. # 51976
7932 240TH ST., O'BRIEN, FL 32071

