


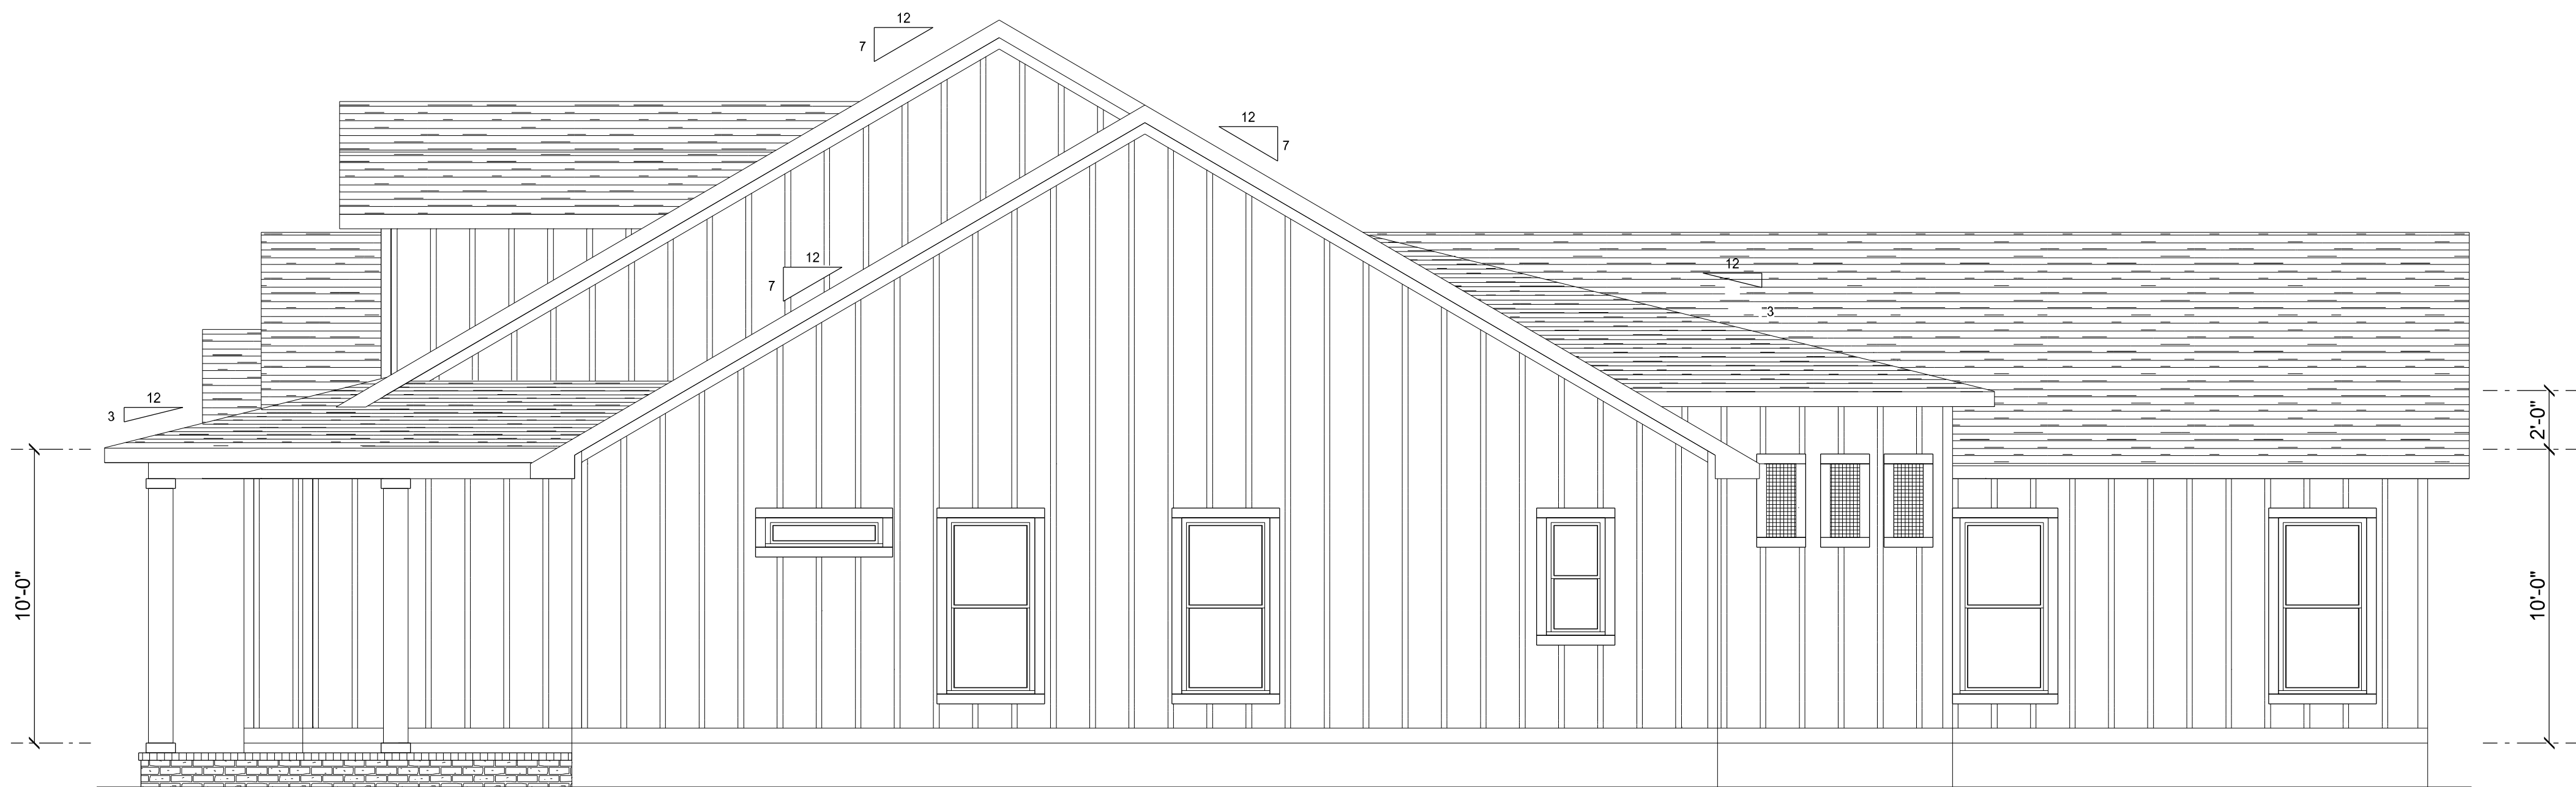

LEFT ELEVATION

SCALE: 1/4" = 1'-0"



RIGHT ELEVATION


SCALE: 1/4" = 1'-0"

REVISIONS SCHEDULE			
April 1st, 2020	PROPOSAL		
April 22nd, 2020	REVISIONS		
May 5th, 2020	PERMIT DRAWINGS		

NEW PROPOSAL FOR:

SUZIE HALL

LAKE CITY, FLORIDA 32055

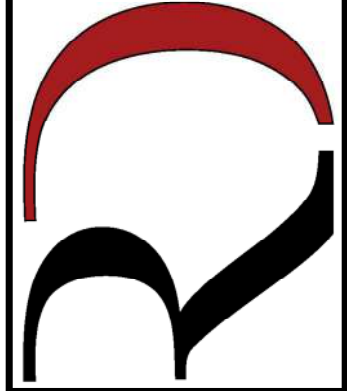

RIDGEPOINT
DESIGN

566 SW ARINGTON BLVD., STE 101, LAKE CITY, FL 32025
P: 386-288-1188
E: RIDGEPOINTDESIGN@GMAIL.COM

SHEET NUMBER

A.2

OF 4 SHEETS