



S000
SHEET NUMBER

 

DATE		ISSUE/REVISION	
##/##/20##		REVISION #	
DETAIL A DETAIL B			
LICENSED ENGINEER Gregory S. Barfield 2149 Nell Purvis Rd. Adel, GA 31620 LICENSE NO.: 54419		11-11-21	
	STEEL & METAL SYSTEMS, INC. 505 MAIN ST. BLACKSHEAR, GA 31516 www.steelandmetalsystems.com 888-820-0309	BUILDING CODES:	
		CODE:	FBC2020
		WIND LOAD:	118 MPH
		LIVE LOAD:	20 PSF
CHUCK STRINGHAM FLORIDA EXPANSION BUILDING B 1143 LAKE JEFFREY RD LAKE CITY, FL 32055		SCALE:	##"=#'
		PROJECT NO.	J21-498
		DATE	10/13/2021
		DRAWN BY	E. EVORS
CHECKED BY	K. WEAVER		
SLAB PLAN SHEET DESCRIPTION		S100 SHEET NUMBER	

DATE	ISSUE/REVISION
##/##/20##	REVISION #

PARTS LIST			
LABEL	PART NAME	LENGTH	QTY.
B-C1	4X2.5X16GA CEE	8'-4"	62
B-C2	4X2X16GA CEE	8'-3.25'	22
B-C3	4X2X16GA CEE	8'-4.5'	22
B-C4	4X2X16GA CEE	8'-5.75'	11
XX	9X7 ROLLUP DOOR	-	20
	CSY	PARTITION HEIGHT	11
	BASE ANGLE (B-BA1) - 4X2	20'-0"	2
B-BA2	BASE ANGLE (B-BA2) - 4X2	10'-0"	2

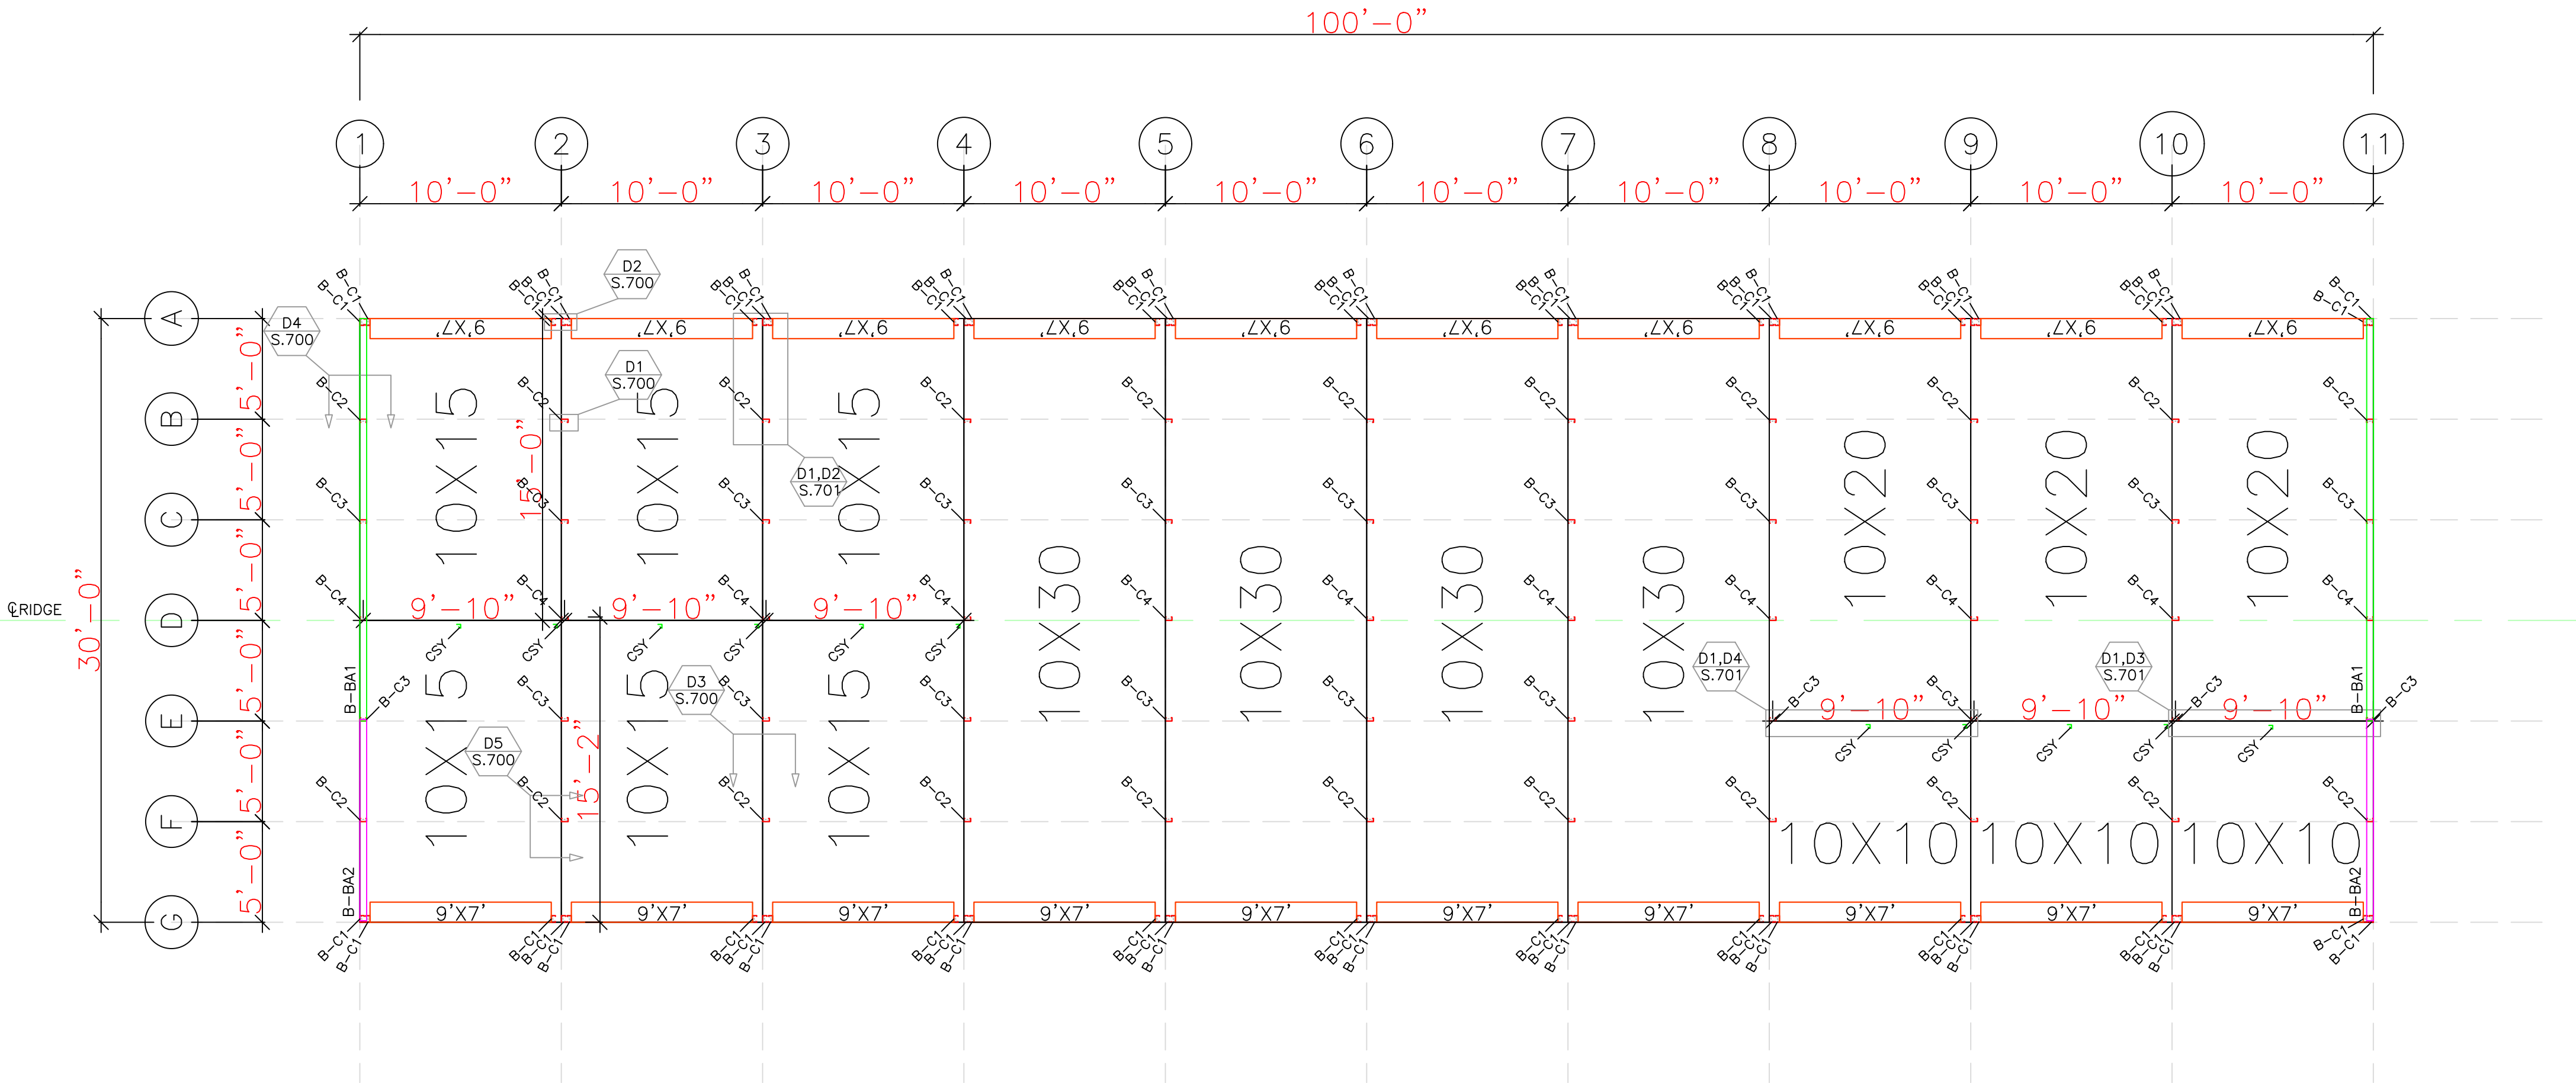

LICENSED ENGINEER
Gregory S. Barfield
2149 Nell Purvis Rd.
Adel, GA 31620

LICENSE NO.: 54419

11-11-21

STEEL & METAL SYSTEMS, INC.
505 MAIN ST.
BLACKSHEAR, GA 31516
www.steelandsmetalsystems.com
888-820-0309

BUILDING CODES:	
CODE:	FBC2020
WIND LOAD:	118 MPH
LIVE LOAD:	20 PSF

CHUCK STRINGHAM

FLORIDA EXPANSION
BUILDING B

1143 LAKE JEFFREY RD
LAKE CITY, FL 32055


SCALE:	##"=#'
PROJECT NO. J21-498	
DATE	10/13/2021
DRAWN BY	E. EVORS
CHECKED BY	K. WEAVER

COLUMN LAYOUT
SHEET DESCRIPTION

S200
SHEET NUMBER

DATE	ISSUE/REVISION
##/##/20##	REVISION #

PARTS LIST			
LABEL	PART NAME	LENGTH	QTY
B-ES 1	EAVE STRUT CB-ES 1 - 4X2X16GA	20'-0"	10
B-PR1	PURLIN CB-PR 1 - 4X2X16GA ZEE	21'-0"	25

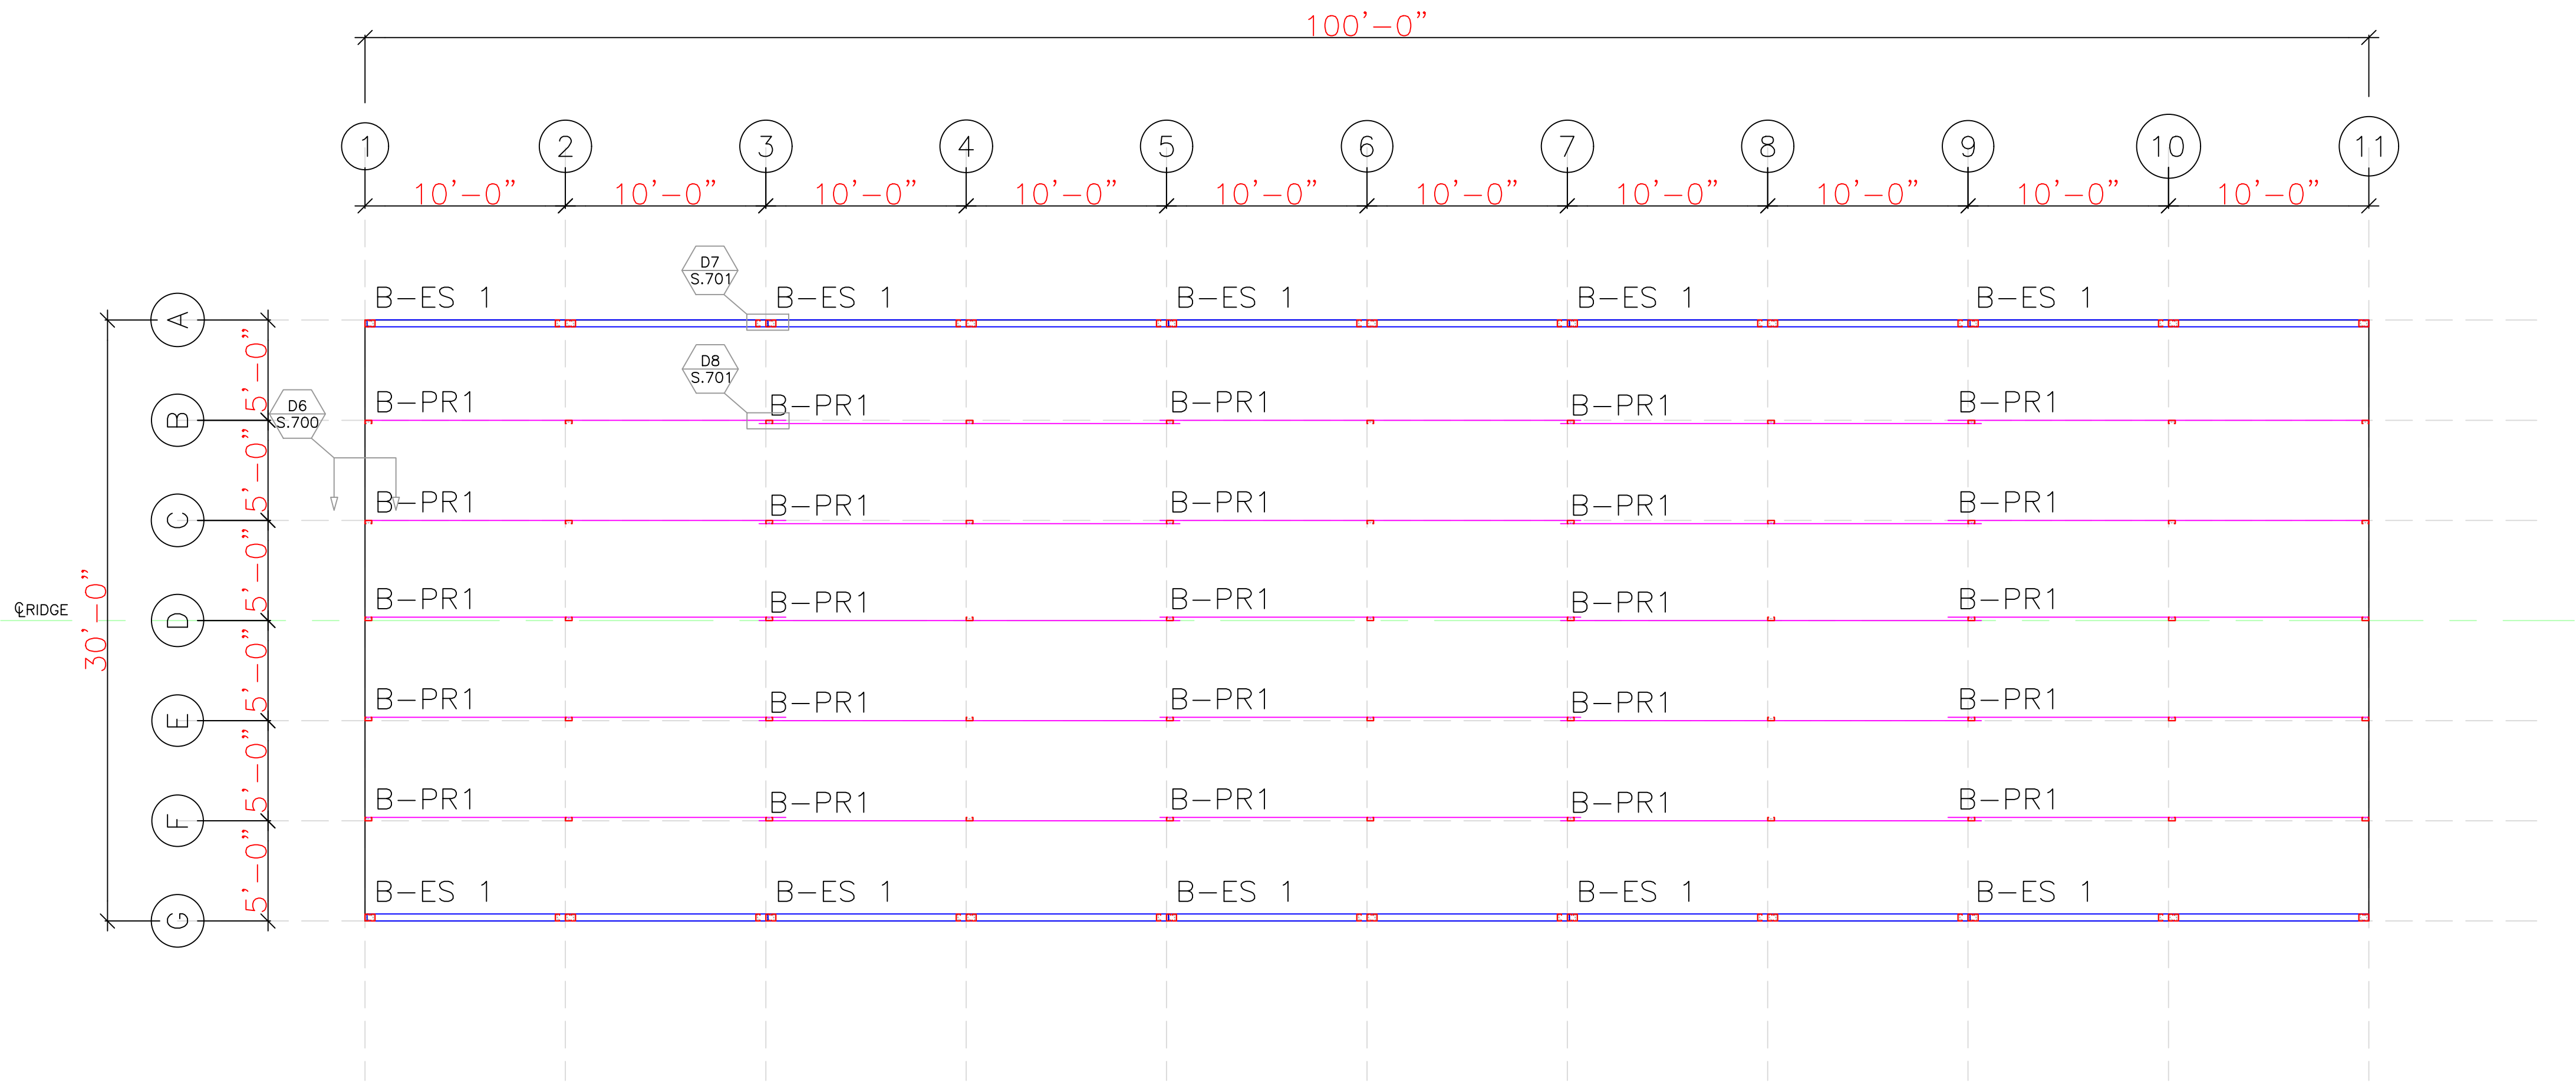

LICENSED ENGINEER
Gregory S. Barfield
2149 Nell Purvis Rd.
Adel, GA 31620

LICENSE NO.: 54419

11-11-21

STEEL & METAL SYSTEMS, INC.
505 MAIN ST.
BLACKSHEAR, GA 31516
www.steelandmetalsystems.com
888-820-0309

BUILDING CODES:	
CODE:	FBC2020
WIND LOAD:	118 MPH
LIVE LOAD:	20 PSF

CHUCK STRINGHAM

FLORIDA EXPANSION
BUILDING B

1143 LAKE JEFFREY RD
LAKE CITY, FL 32055

SCALE:	##"=#'
PROJECT NO.	J21-498
DATE	10/13/2021
DRAWN BY	E. EVORS
CHECKED BY	K. WEAVER


ROOF FRAMING
SHEET DESCRIPTION

S300
SHEET NUMBER

DATE	ISSUE/REVISION
##/##/20##	REVISION #

PARTS LIST		
LABEL	PART COUNT	QTY.
4x4	4X4 DOWNSPOUT	6

NOTES:
1. 24GA GALVALUME STANDING SEAM ROOF PANELS

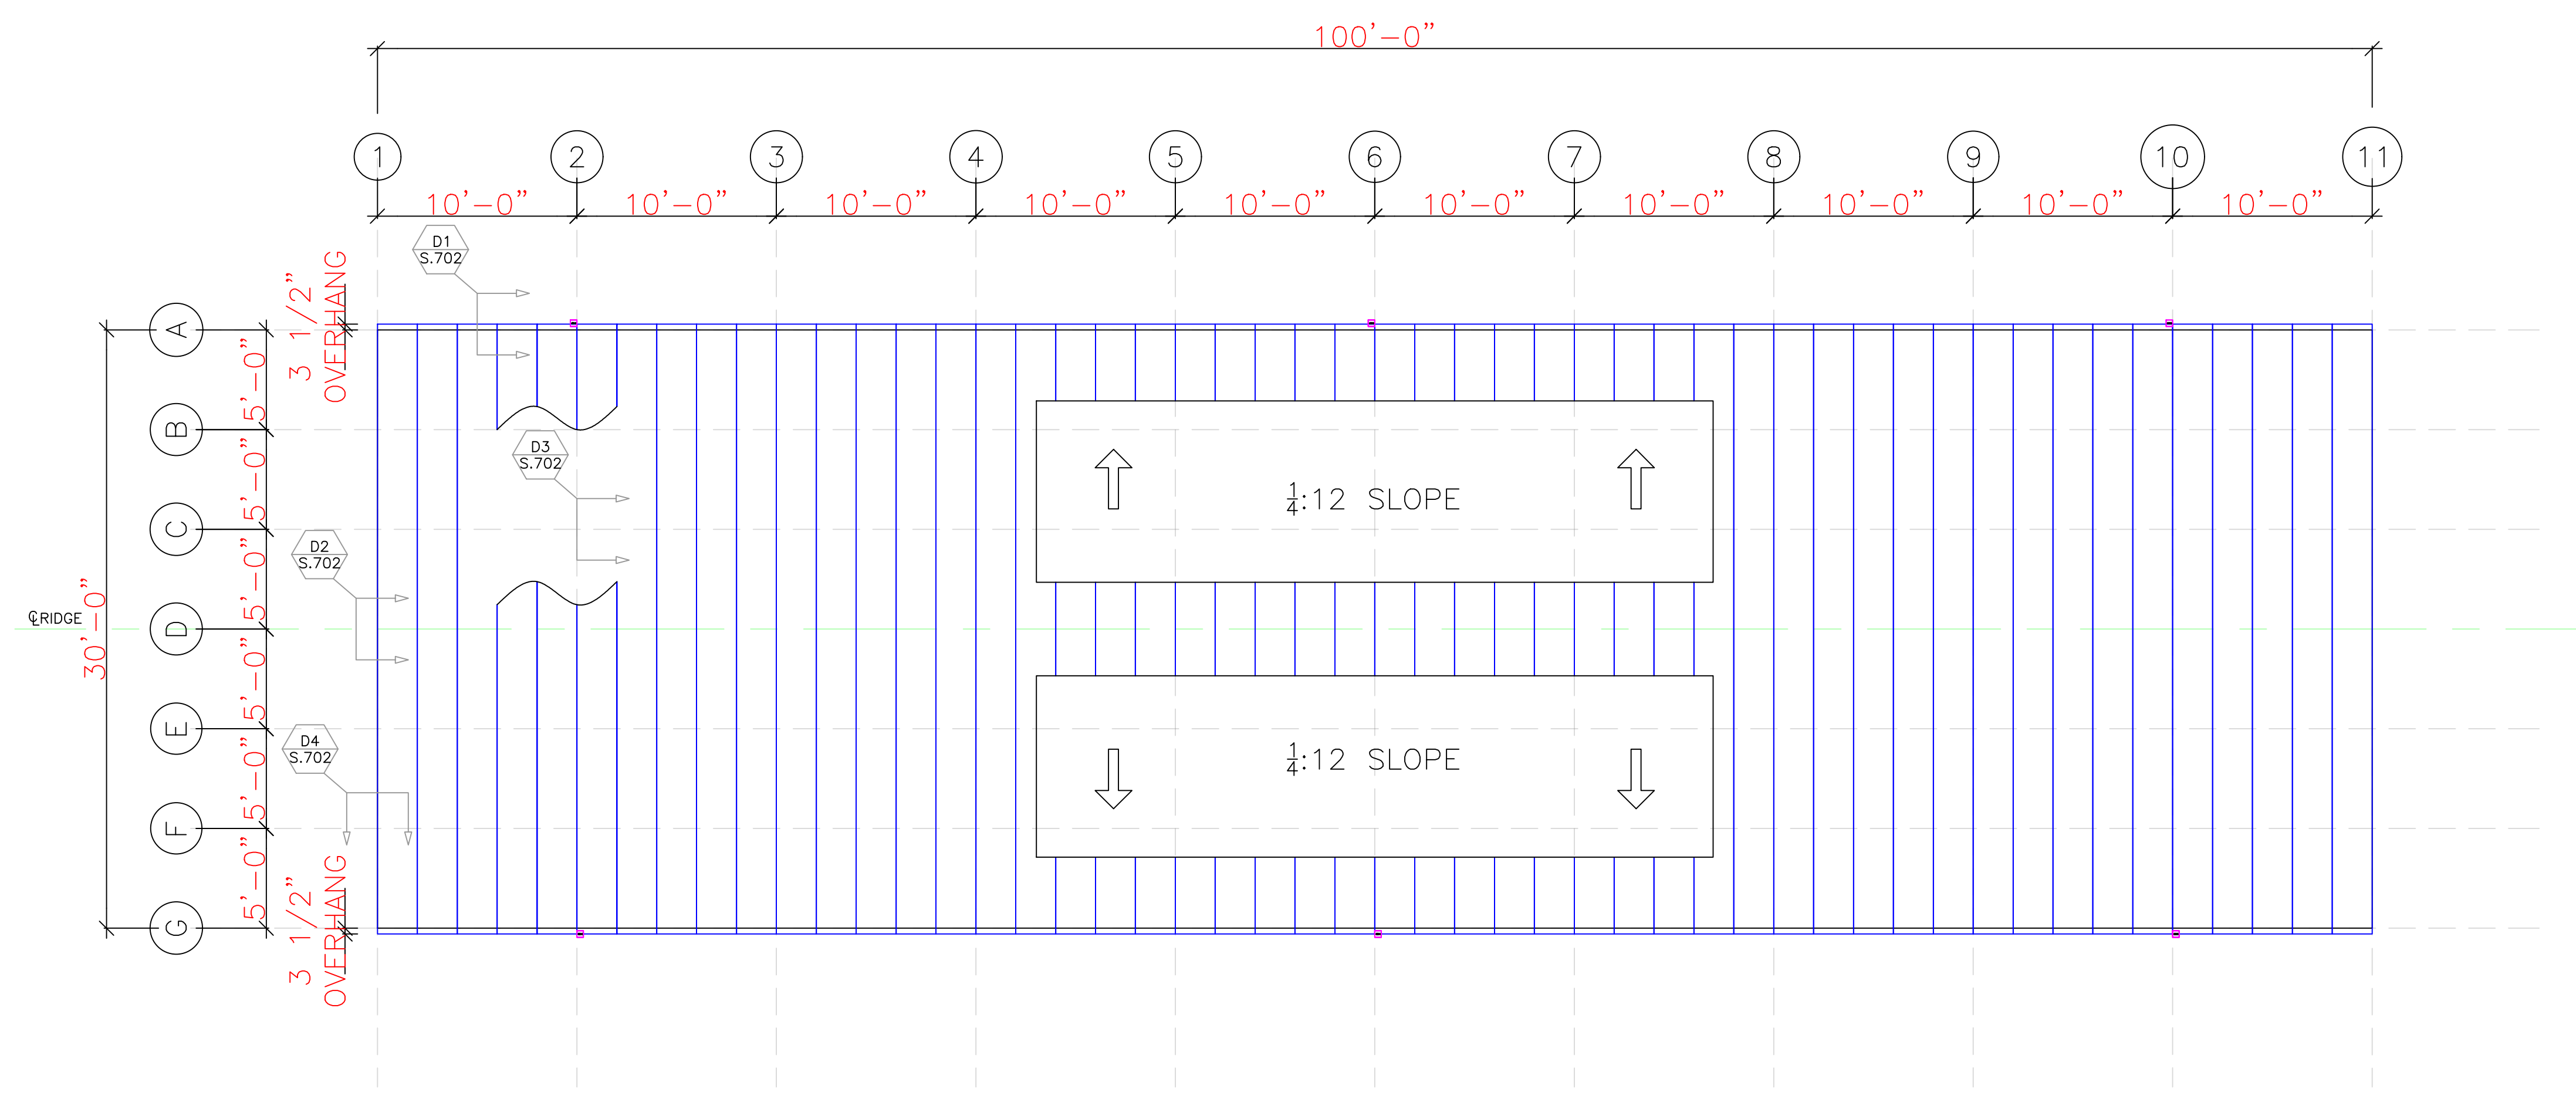

LICENSED ENGINEER
Gregory S. Barfield
2149 Nell Purvis Rd.
Adel, GA 31620

LICENSE NO.: 54419

11-11-21

STEEL & METAL SYSTEMS, INC.
505 MAIN ST.
BLACKSHEAR, GA 31516
www.steelandmetalsystems.com
888-820-0309

BUILDING CODES:	
CODE:	FBC2020
WIND LOAD:	118 MPH
LIVE LOAD:	20 PSF

CHUCK STRINGHAM

FLORIDA EXPANSION
BUILDING B

1143 LAKE JEFFREY RD
LAKE CITY, FL 32055




SCALE:	##"=#'
PROJECT NO.	J21-498
DATE	10/13/2021
DRAWN BY	E. EVORS
CHECKED BY	K. WEAVER

ROOF SHEETING
SHEET DESCRIPTION

S400
SHEET NUMBER

DATE	ISSUE/REVISION
##/##/20##	REVISION #

PARTS LIST			
LABEL	PART NAME	LENGTH	QTY
B-H	HEADER (B-H 2) -4X2X16GA	8'-11	20

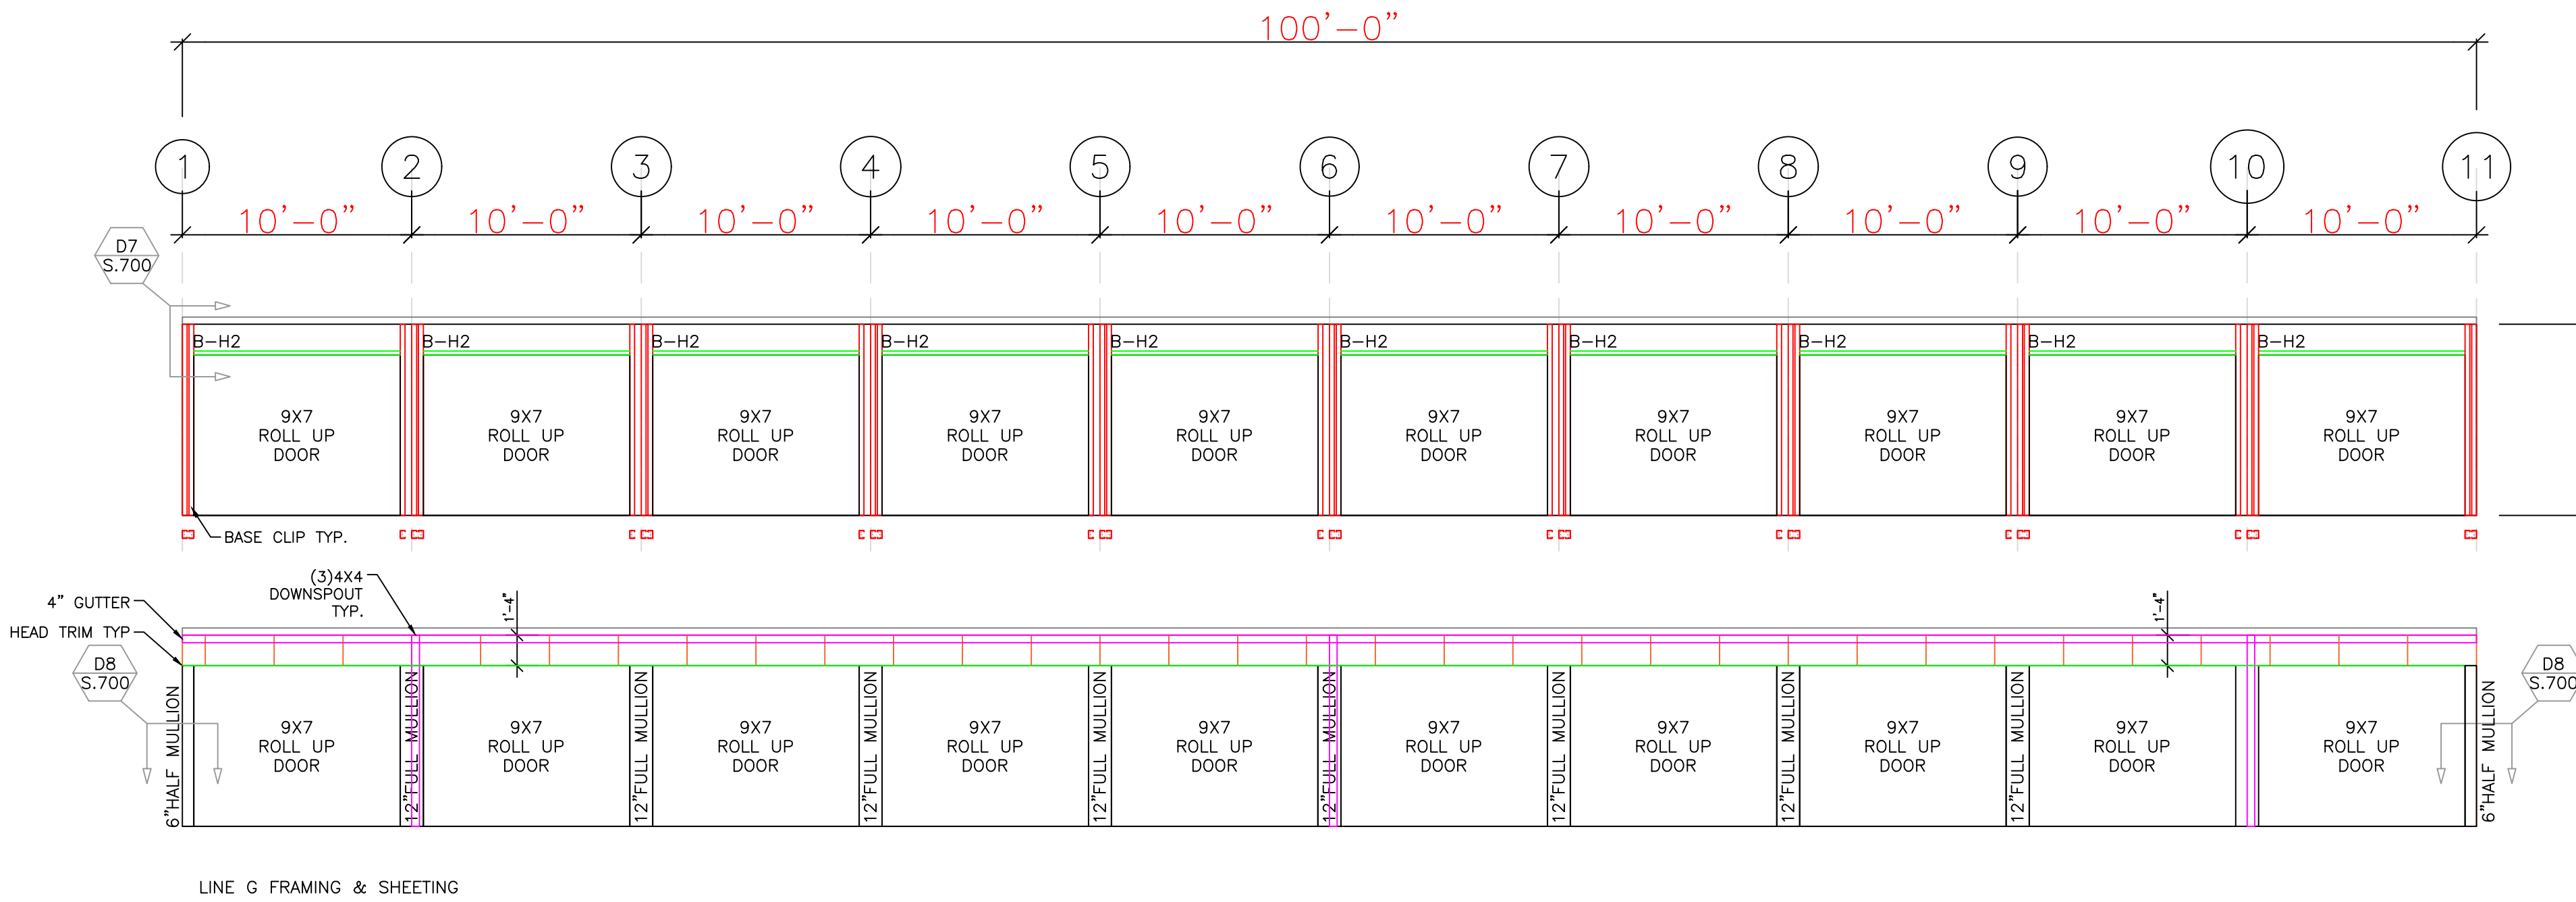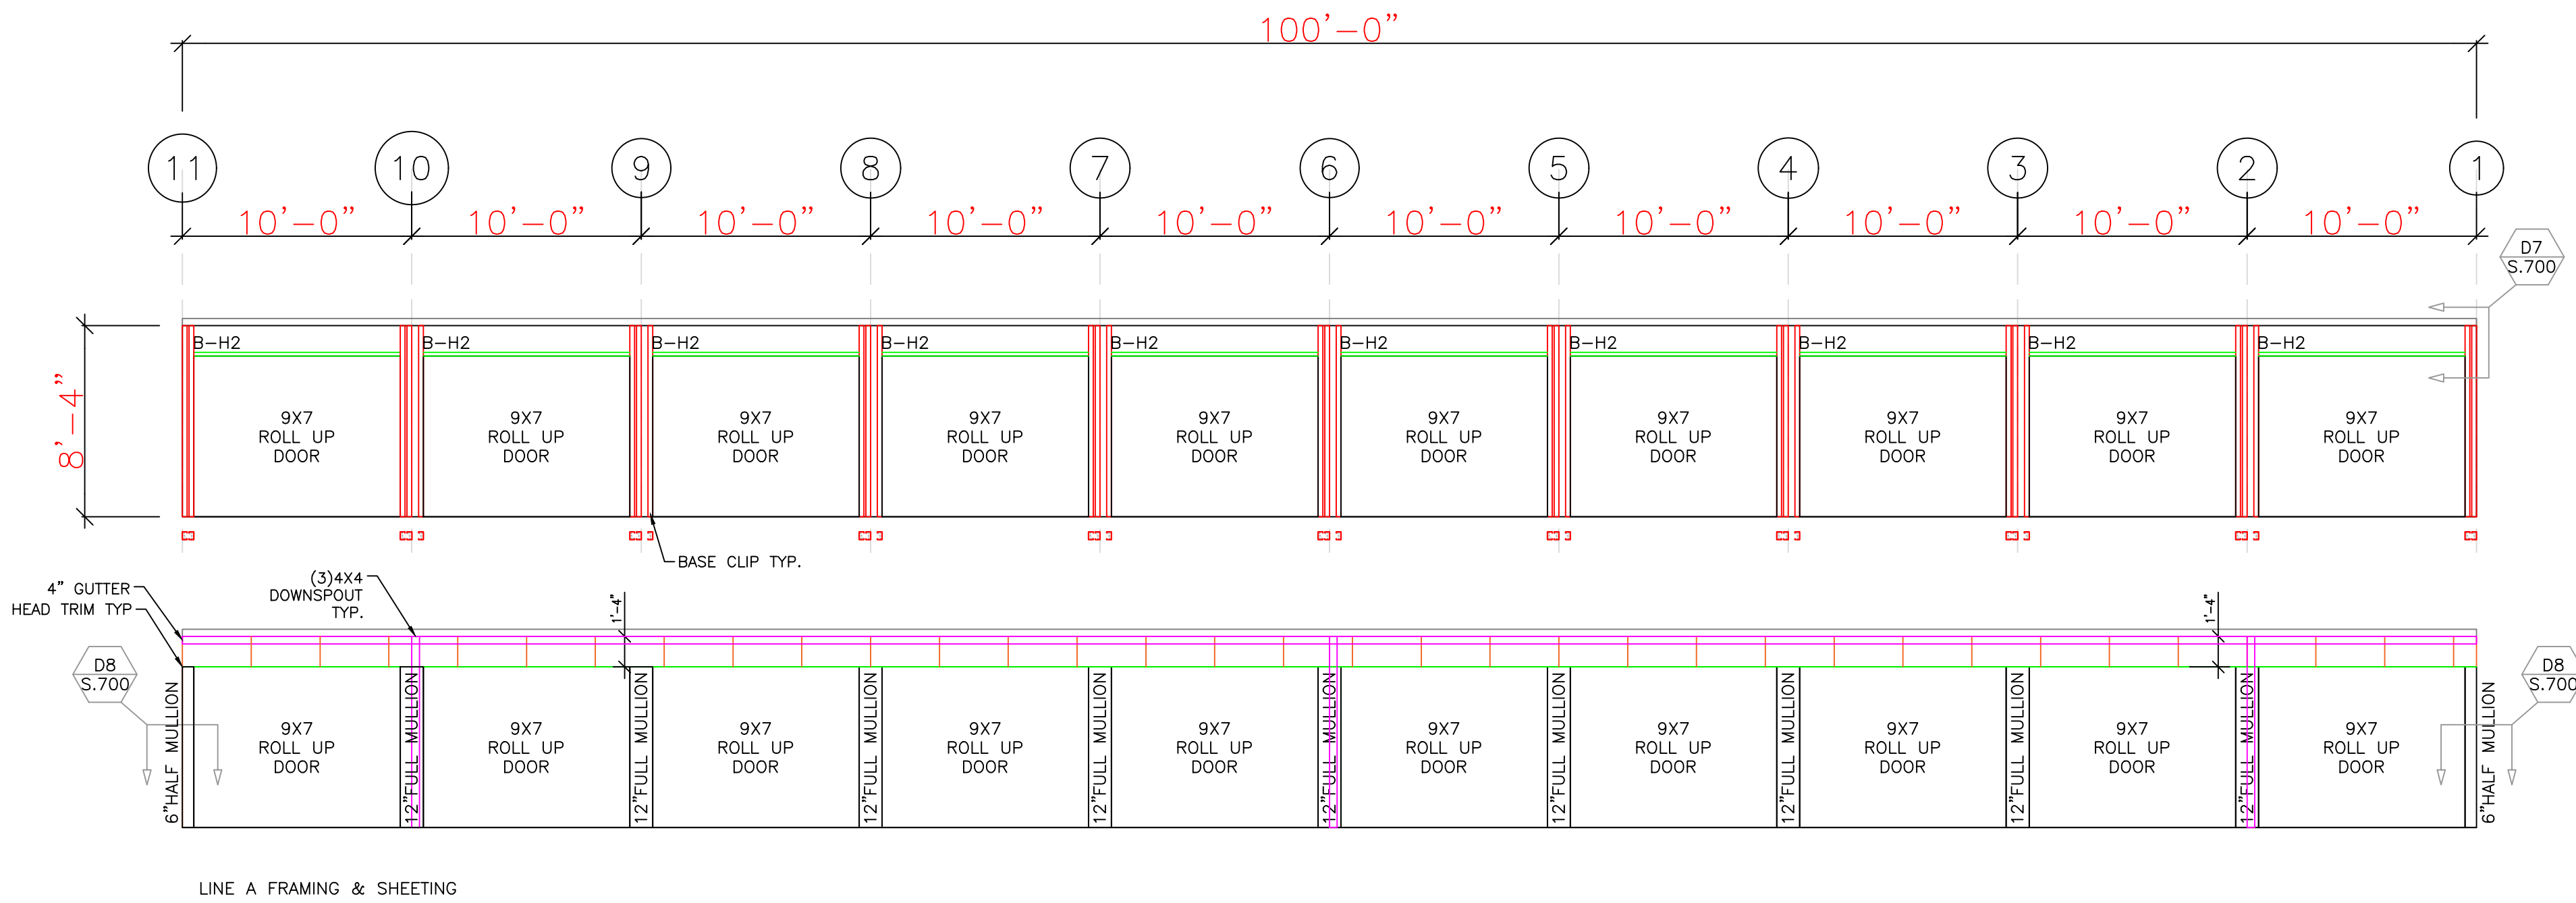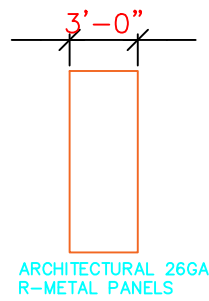

LICENSED ENGINEER
Gregory S. Barfield
2149 Nell Purvis Rd.
Adel, GA 31620

LICENSE NO.: 54419

11-11-21

STEEL & METAL SYSTEMS, INC.
505 MAIN ST.
BLACKSHEAR, GA 31516
www.steelandsmetalsystems.com
888-820-0309

BUILDING CODES:
CODE: FBC2020
WIND LOAD: 118 MPH
LIVE LOAD: 20 PSF

CHUCK STRINGHAM

FLORIDA EXPANSION
BUILDING B

1143 LAKE JEFFREY RD
LAKE CITY, FL 32055

SCALE: ##"=#'



PROJECT NO. J21-498
DATE 10/13/2021
DRAWN BY E. EVORS
CHECKED BY K. WEAVER

SIDEWALL FRAMING
SHEET DESCRIPTION AND SHEETING


S500
SHEET NUMBER

DATE	ISSUE/REVISION
##/##/20##	REVISION #


PARTS LIST			
LABEL	PART NAME	LENGTH	QTY.
B-G1	GIRT (B-G 1) - 4X2X16GA	4'-7"	6
B-G2	GIRT (B-G 2) - 4X2X16GA	4'-9"	6

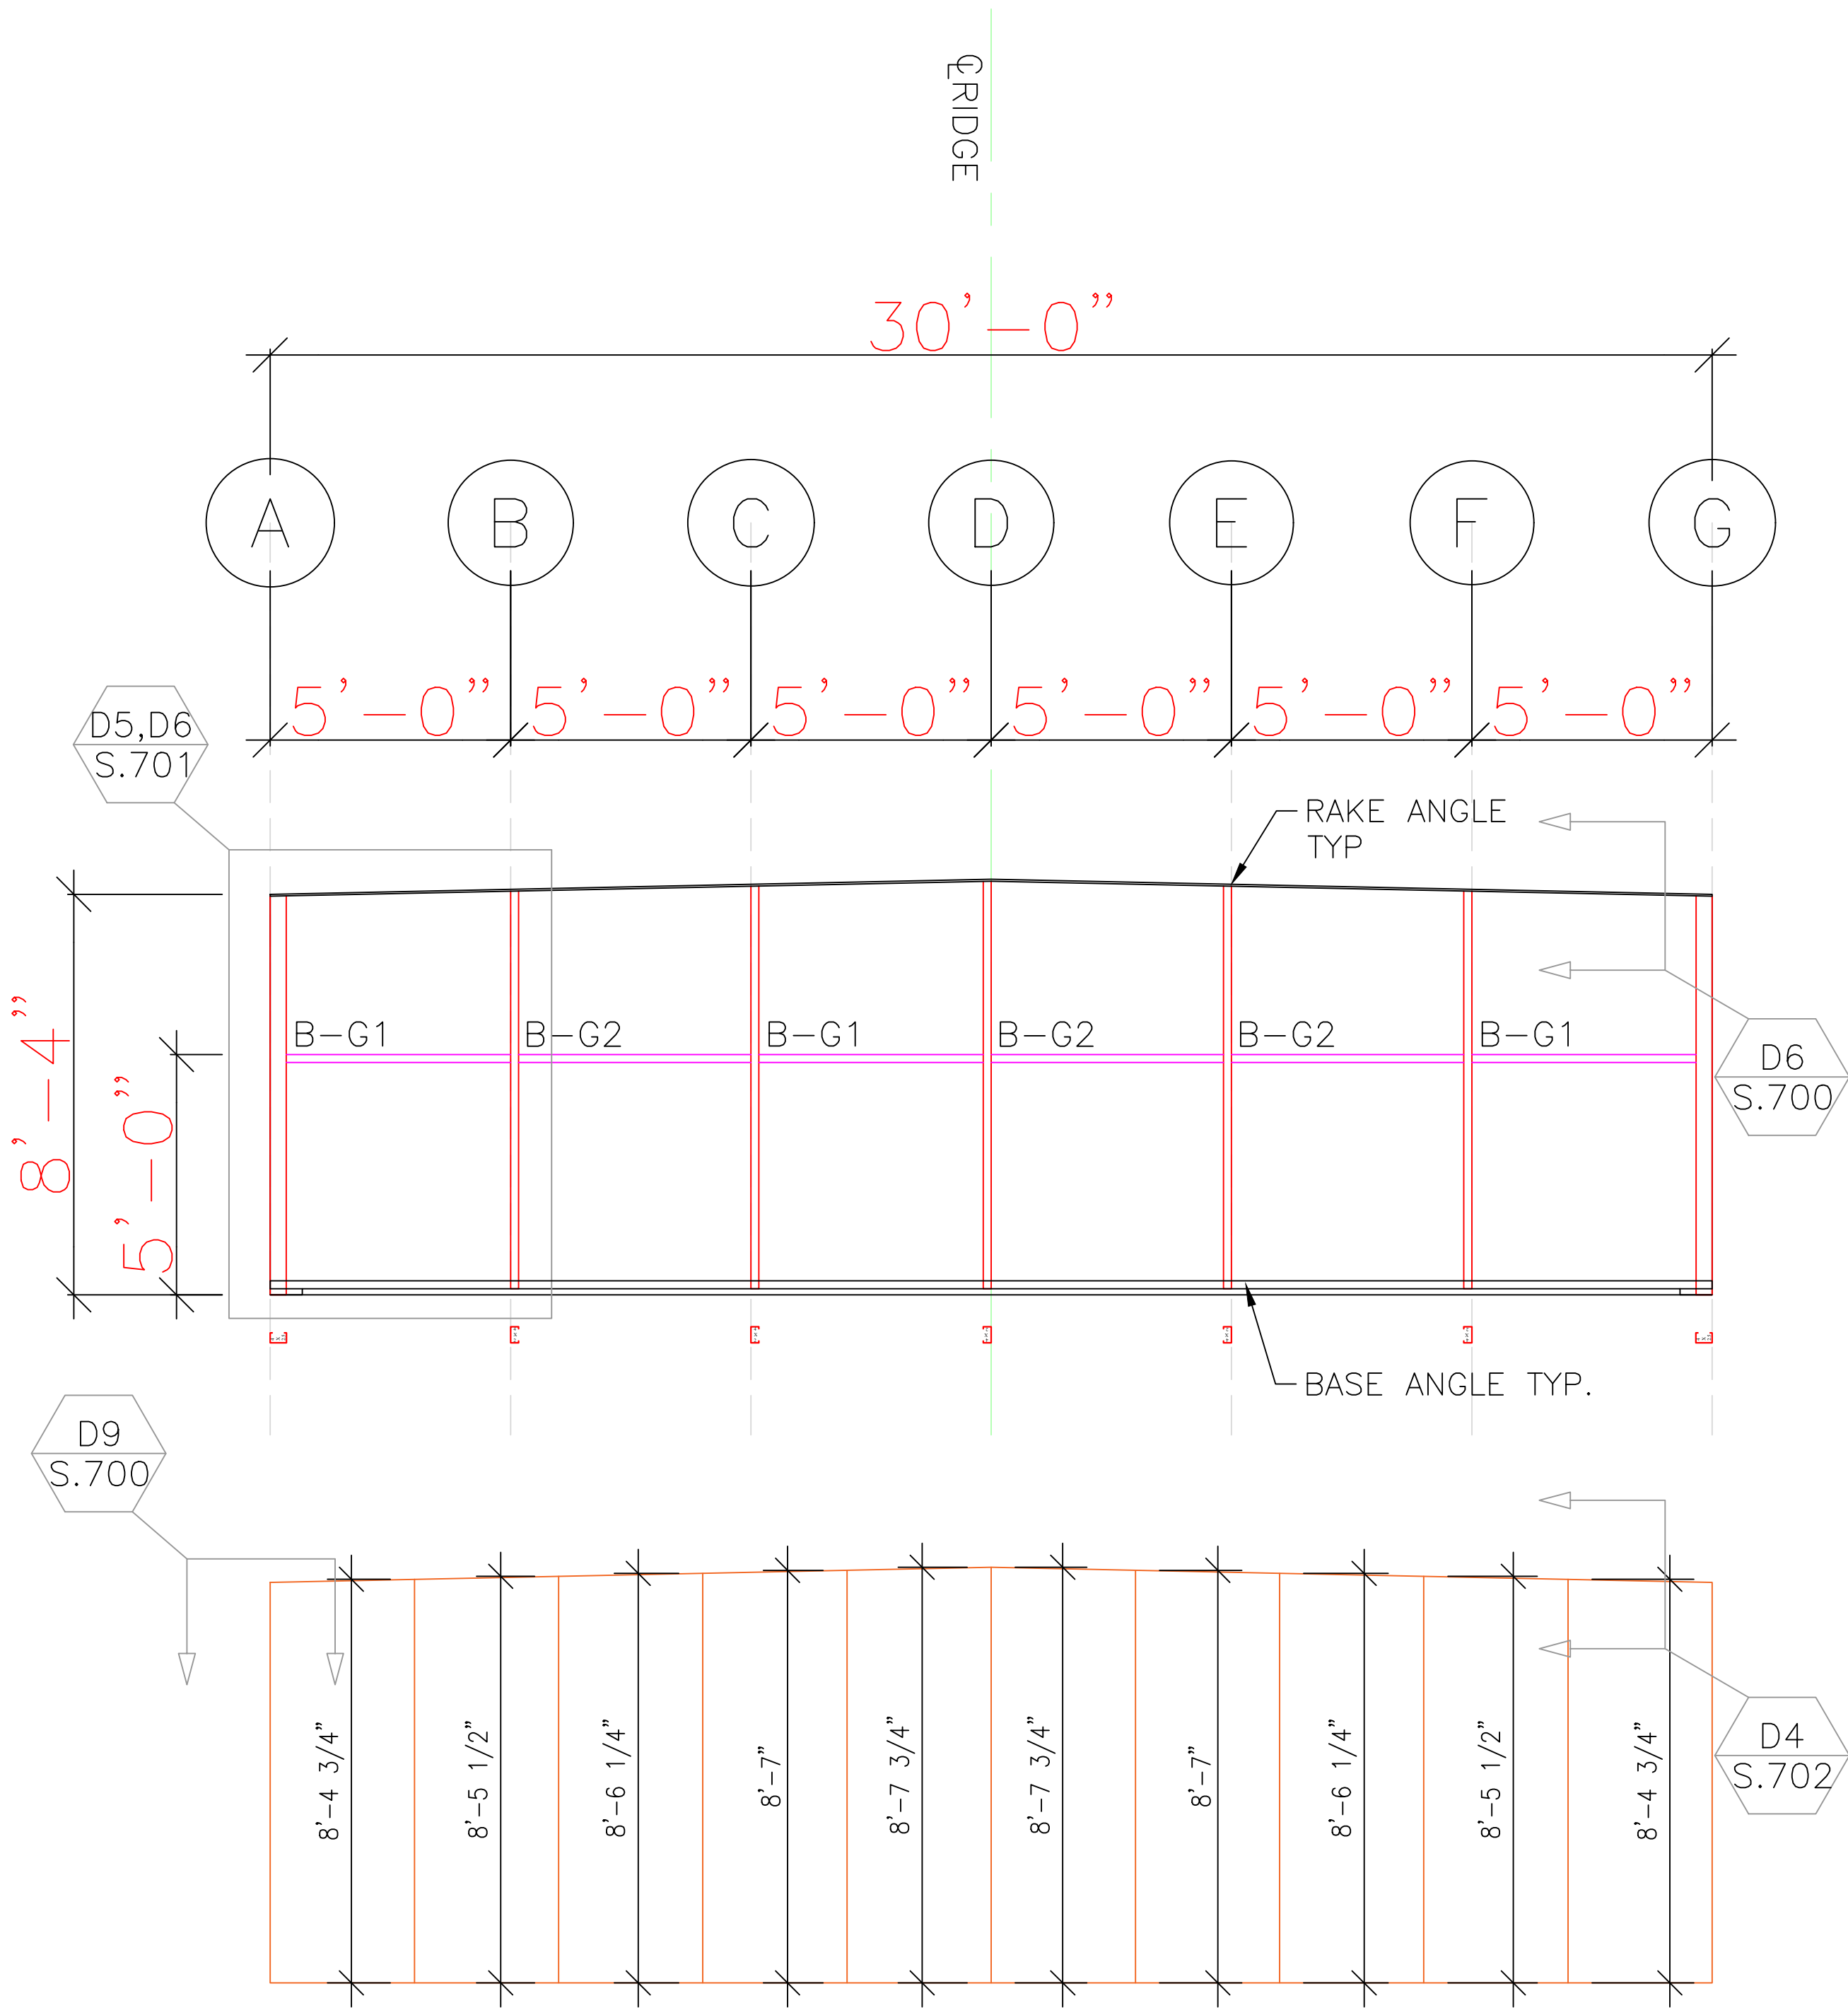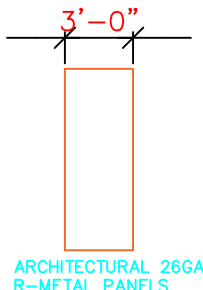









LINE 1 FRAMING & SHEETING

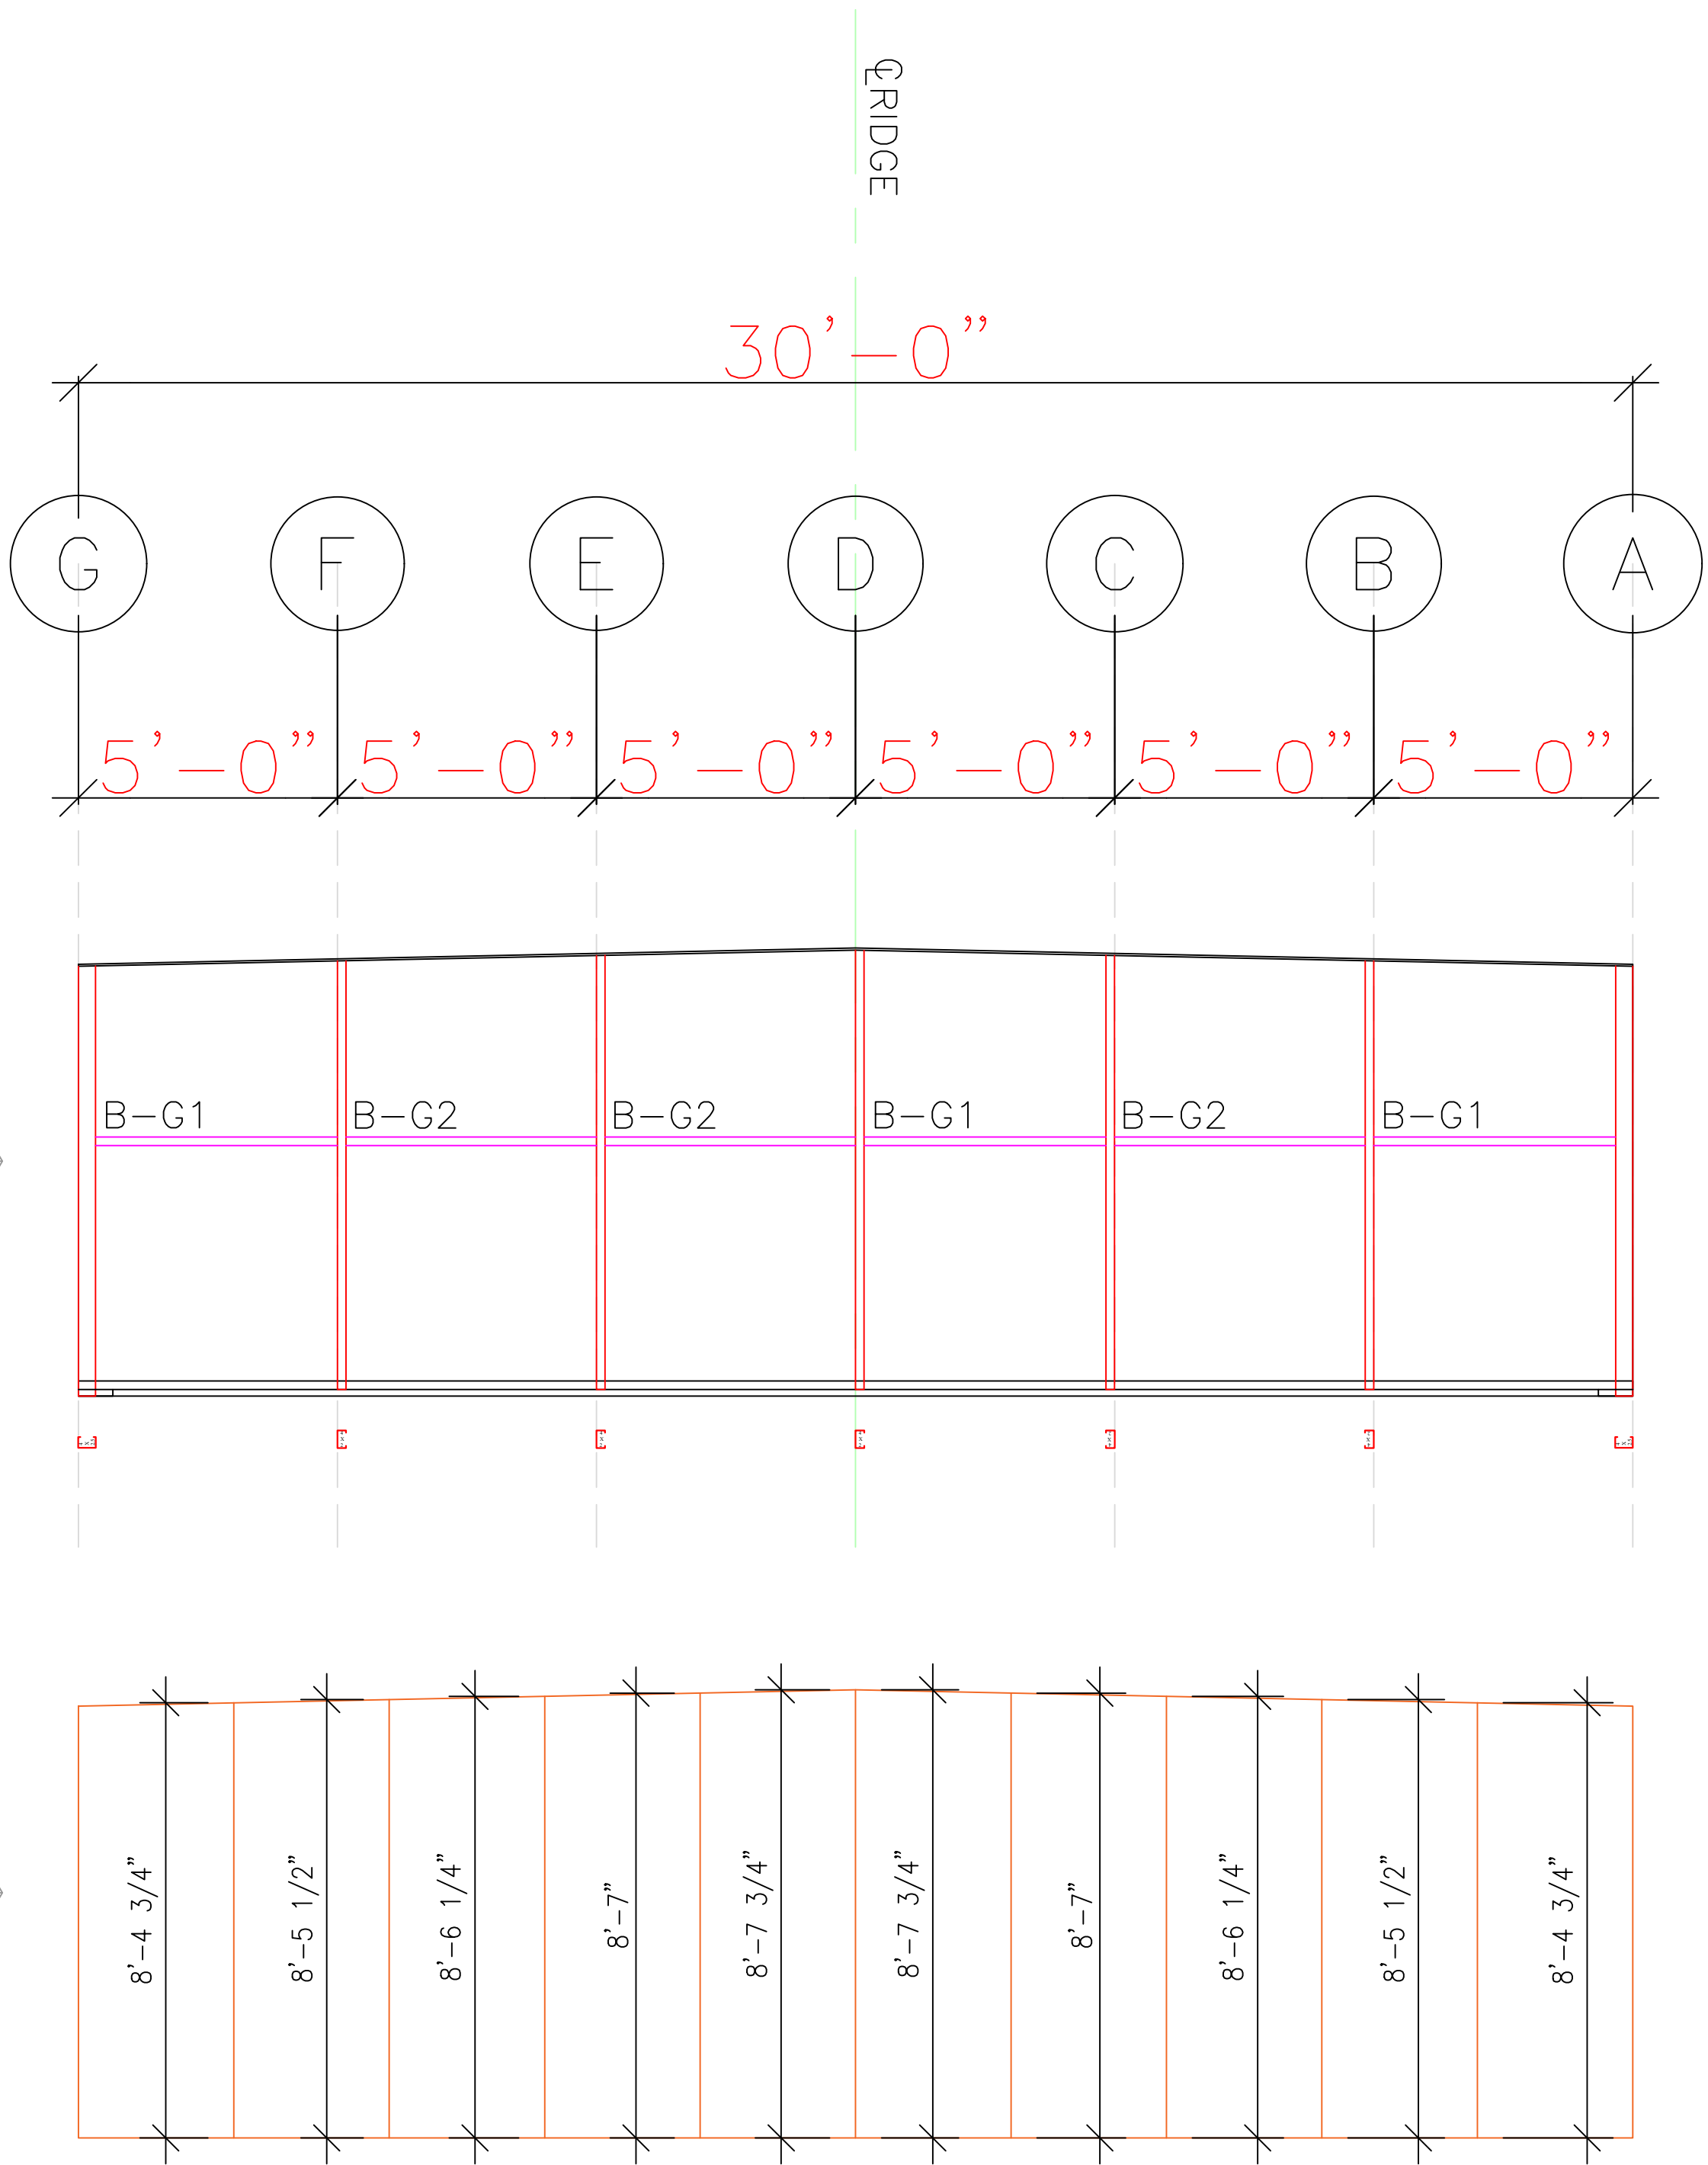



LINE 11 FRAMING & SHEETING

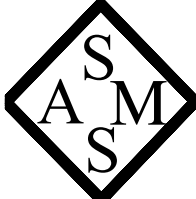LICENSED ENGINEER Gregory S. Barfield 2149 Nell Purvis Rd. Adel, GA 31620 LICENSE NO.: 54419		 11-11-21		
	STEEL & METAL SYSTEMS, INC. 505 MAIN ST. BLACKSHEAR, GA 31516 www.steelndmetalsystems.com 888-820-0309		BUILDING CODES: CODE: FBC2020 WIND LOAD: 118 MPH LIVE LOAD: 20 PSF	
	CHUCK STRINGHAM FLORIDA EXPANSION BUILDING B 1143 LAKE JEFFREY RD LAKE CITY, FL 32055		SCALE: ##"=#'	
			PROJECT NO. J21-498	
			DATE 10/13/2021	
			DRAWN BY E. EVORS	
			CHECKED BY K. WEAVER	
	ENDWALL FRAMING SHEET DESCRIPTION AND SHEETING		S600 SHEET NUMBER	

DATE	ISSUE/REVISION
##/##/20##	REVISION #

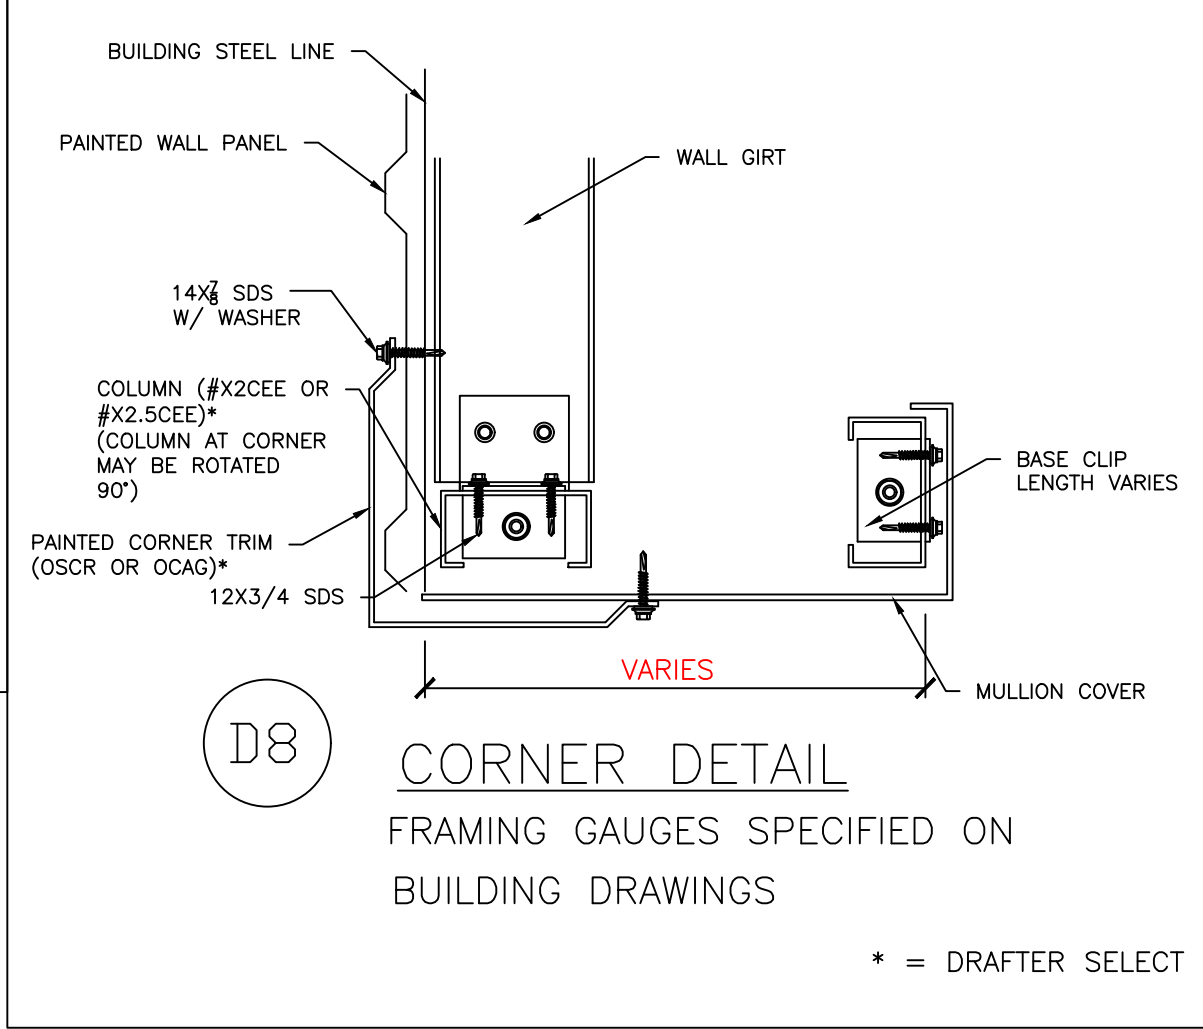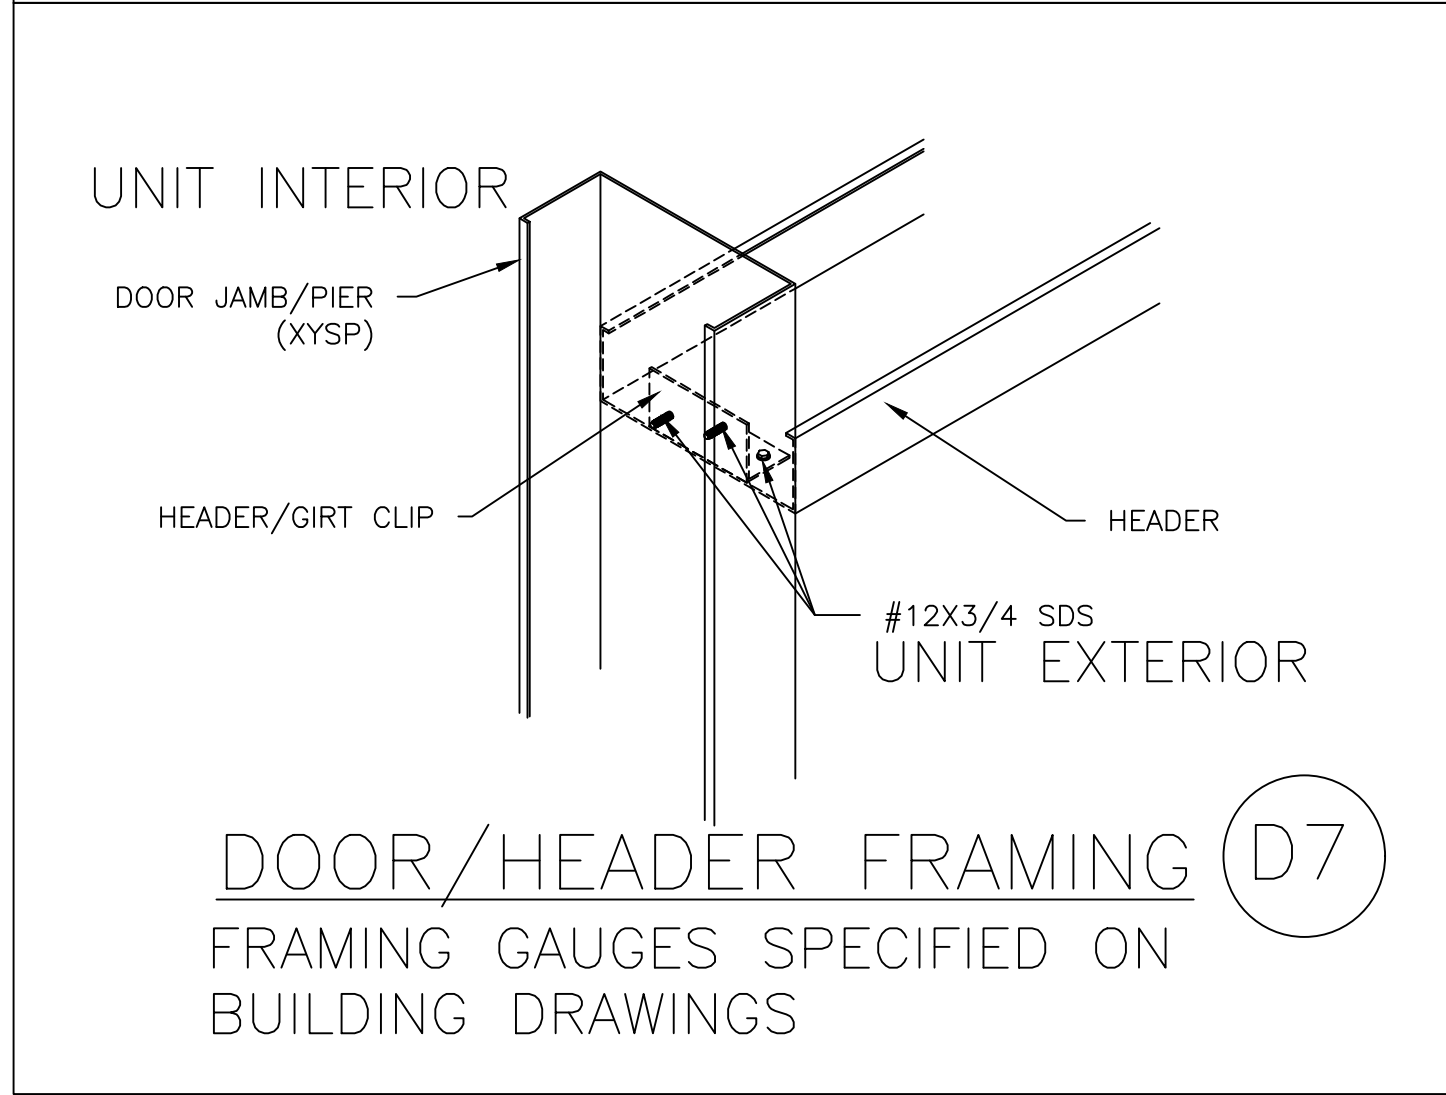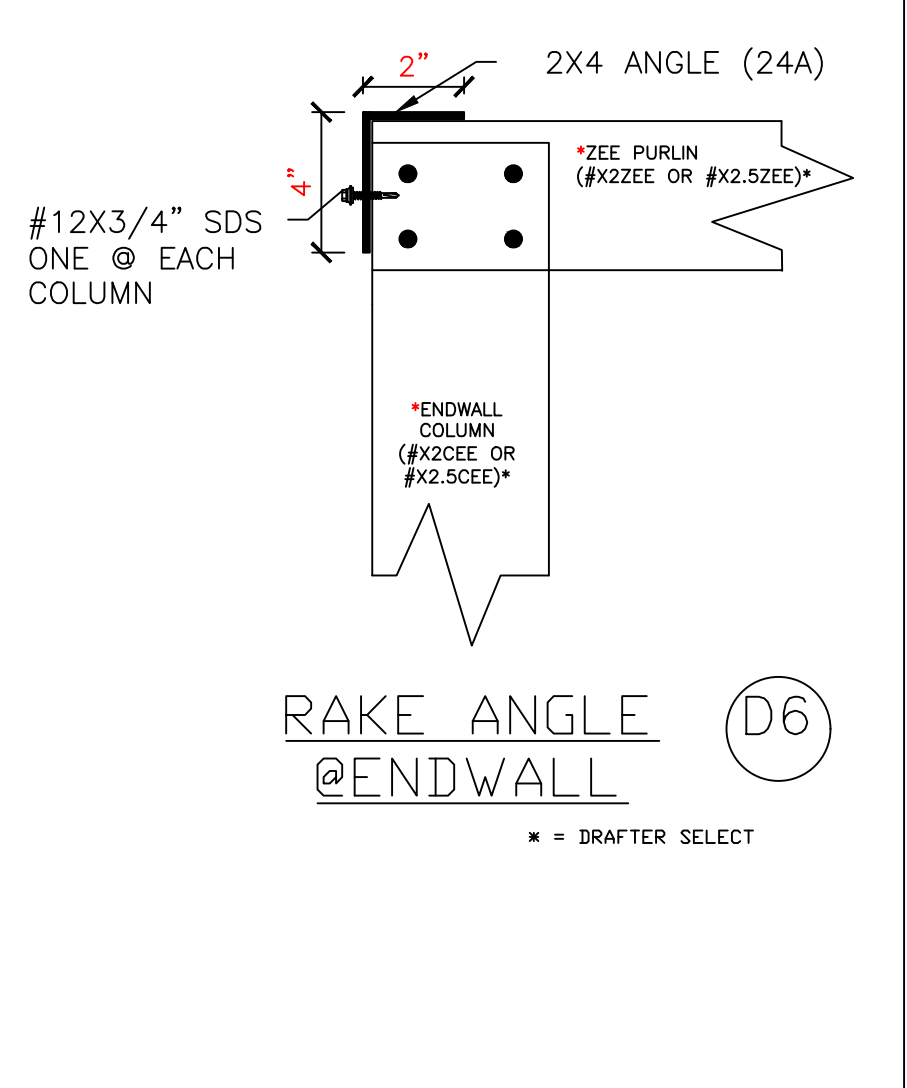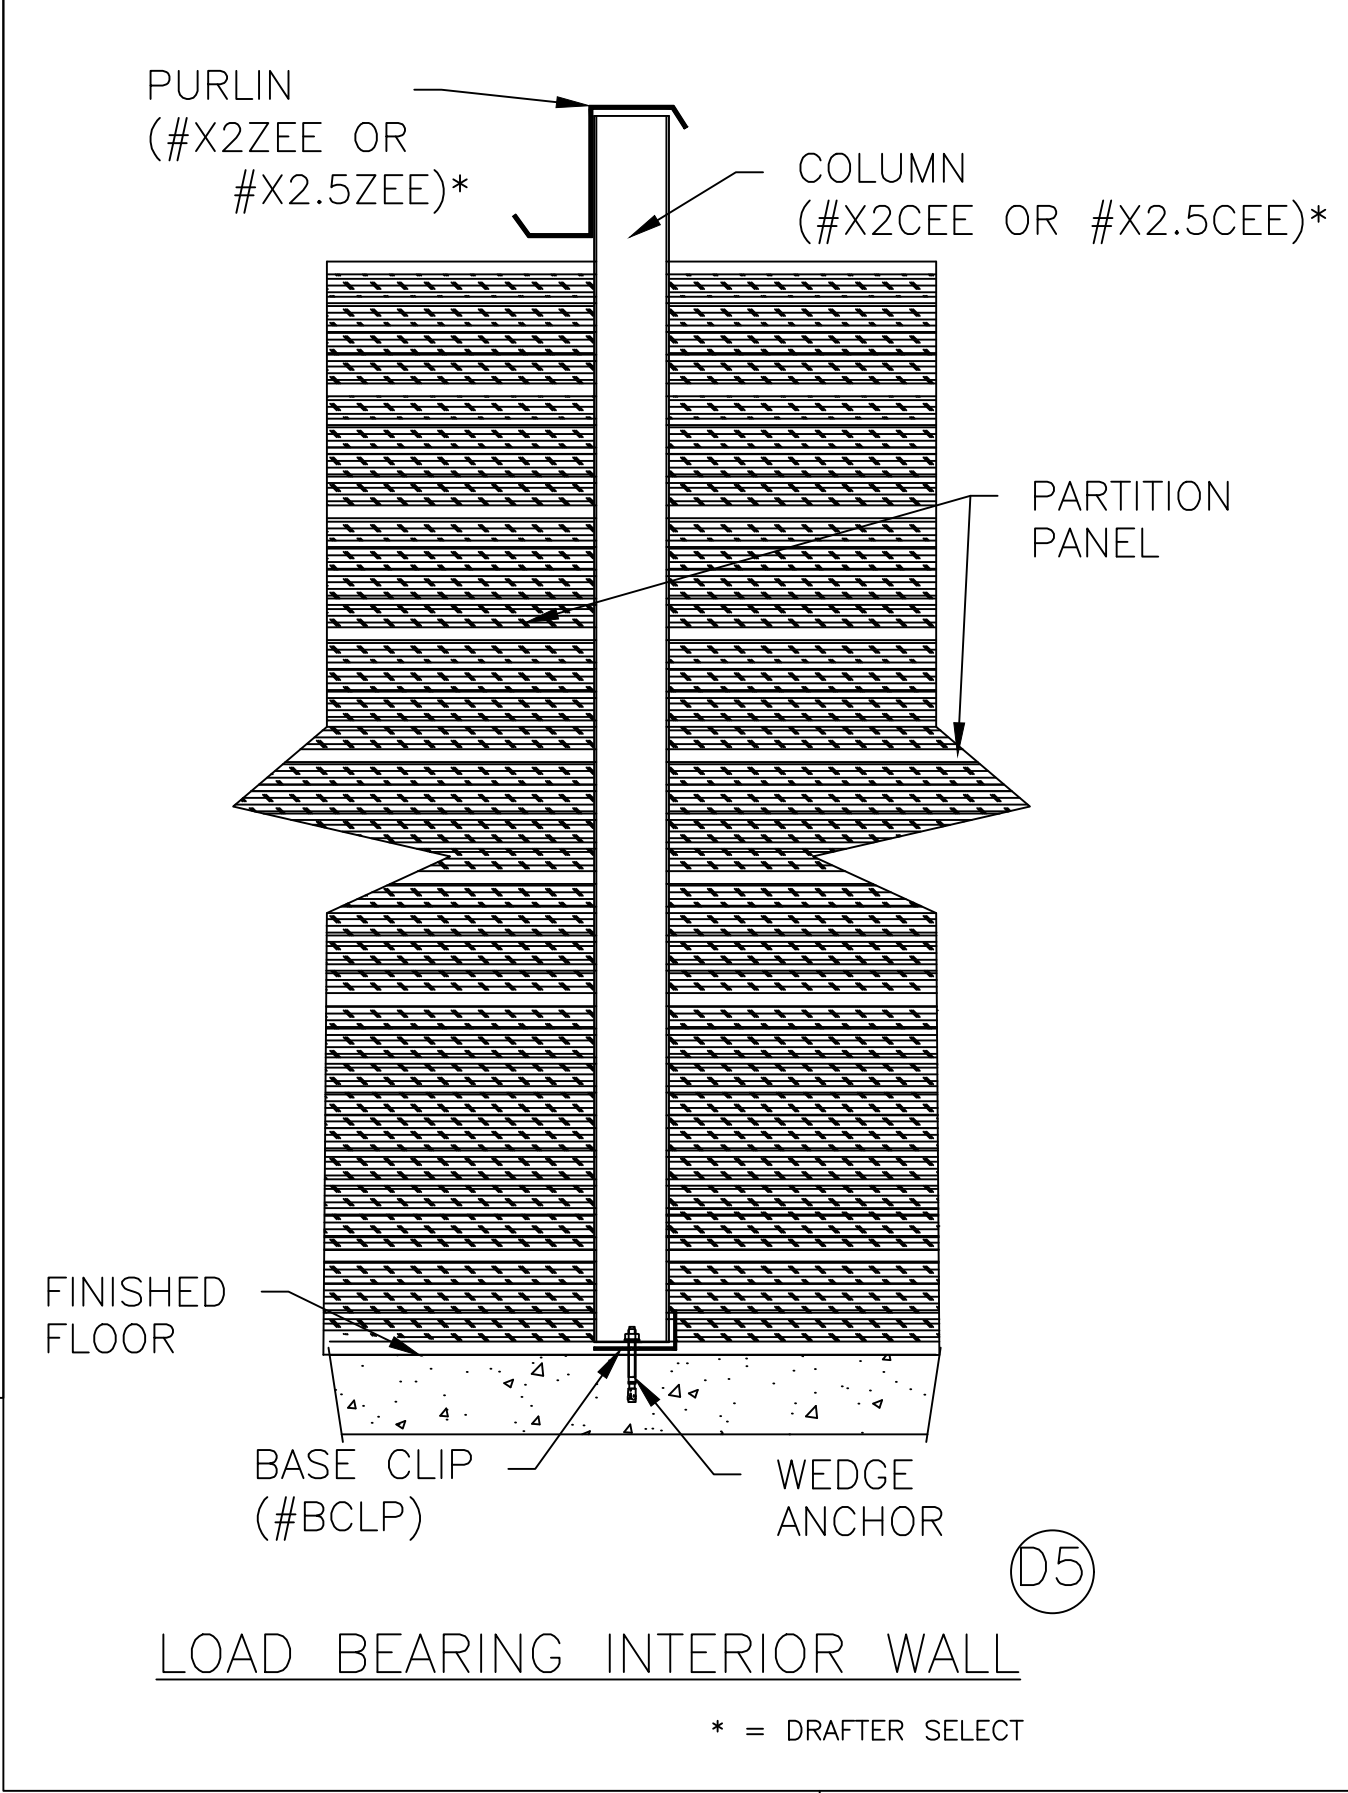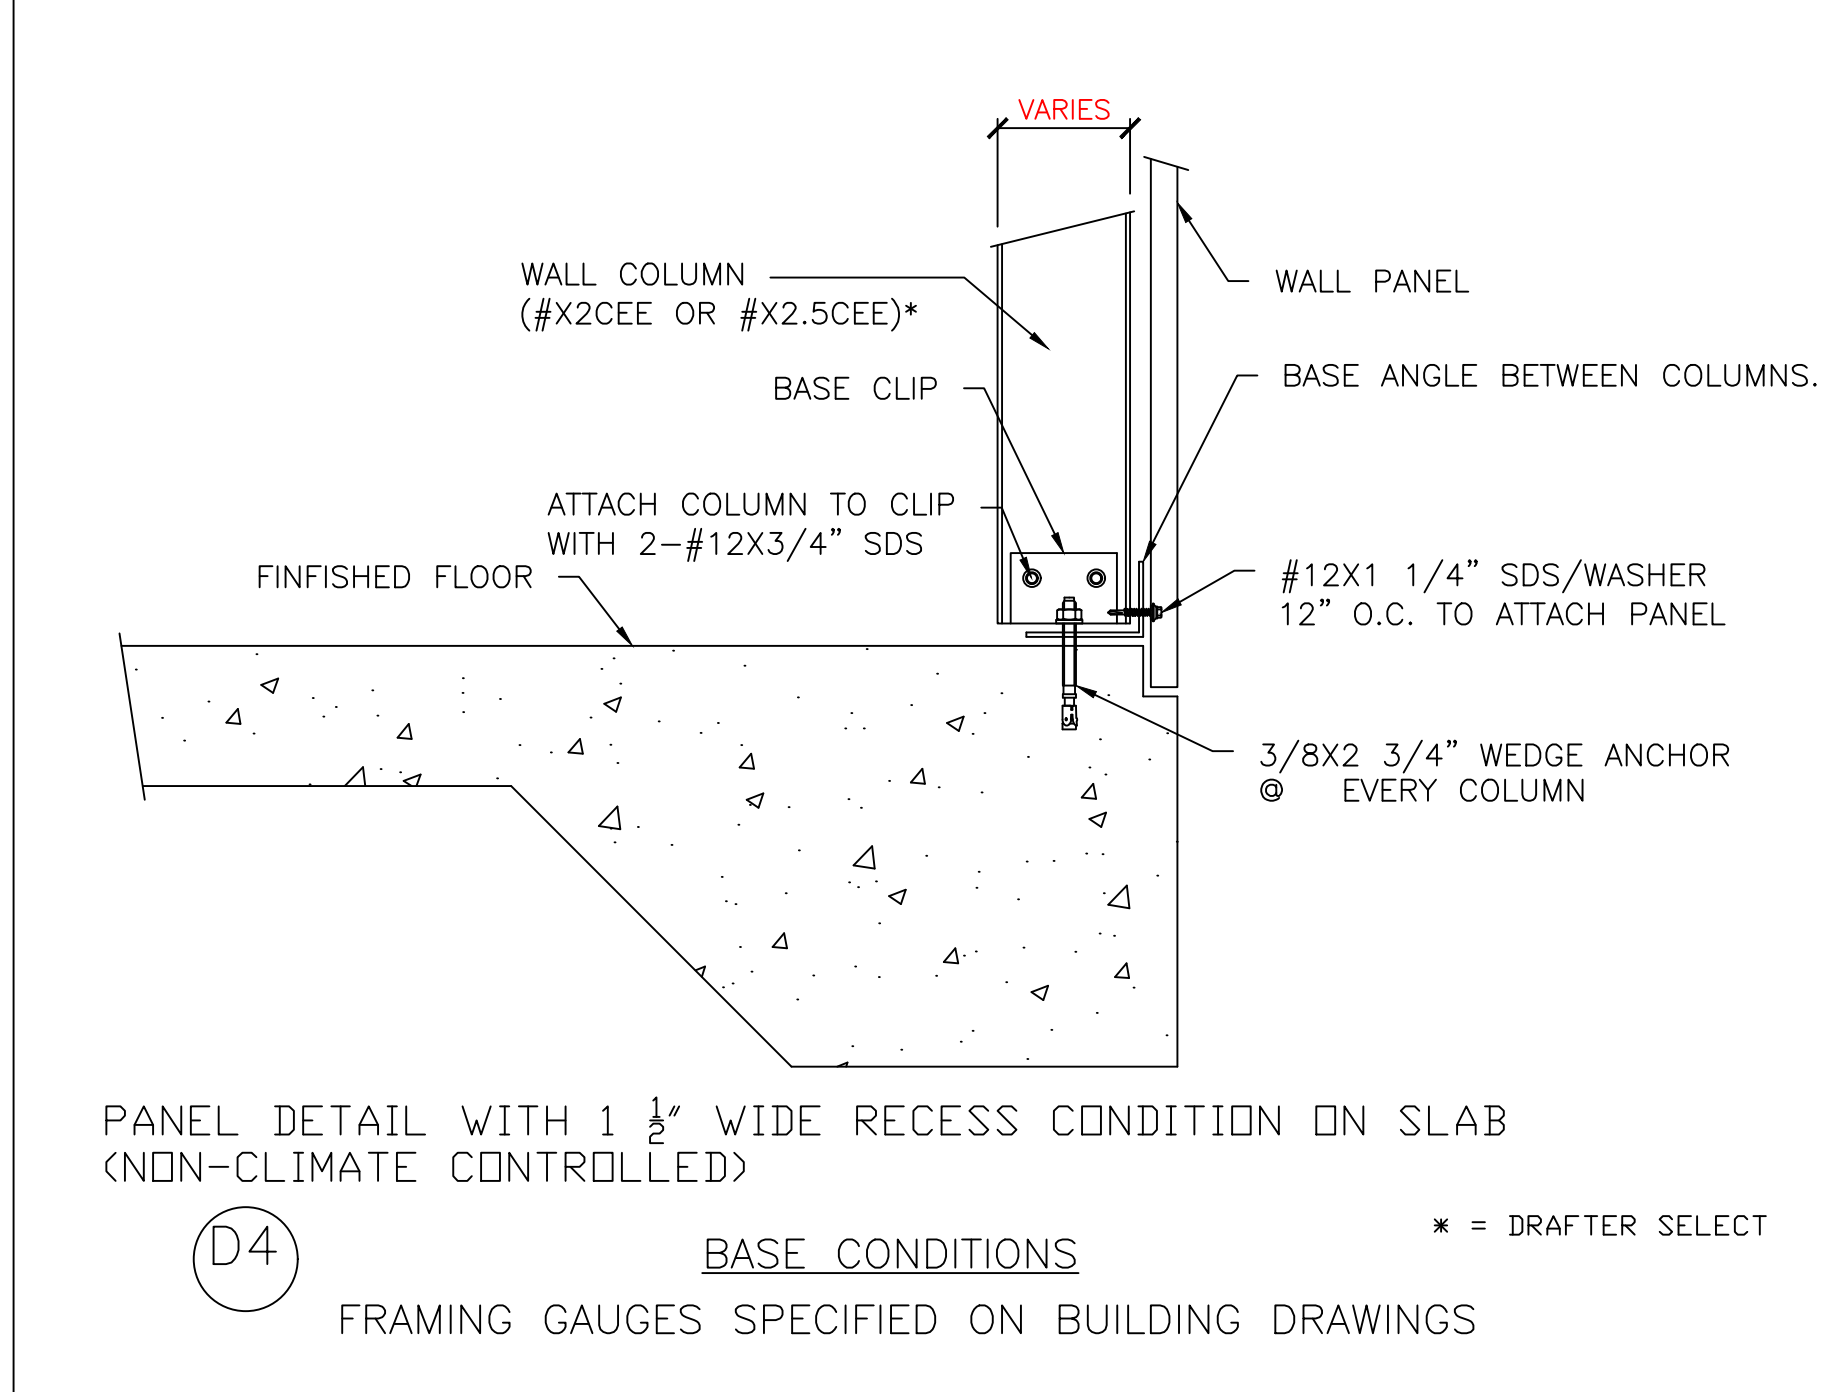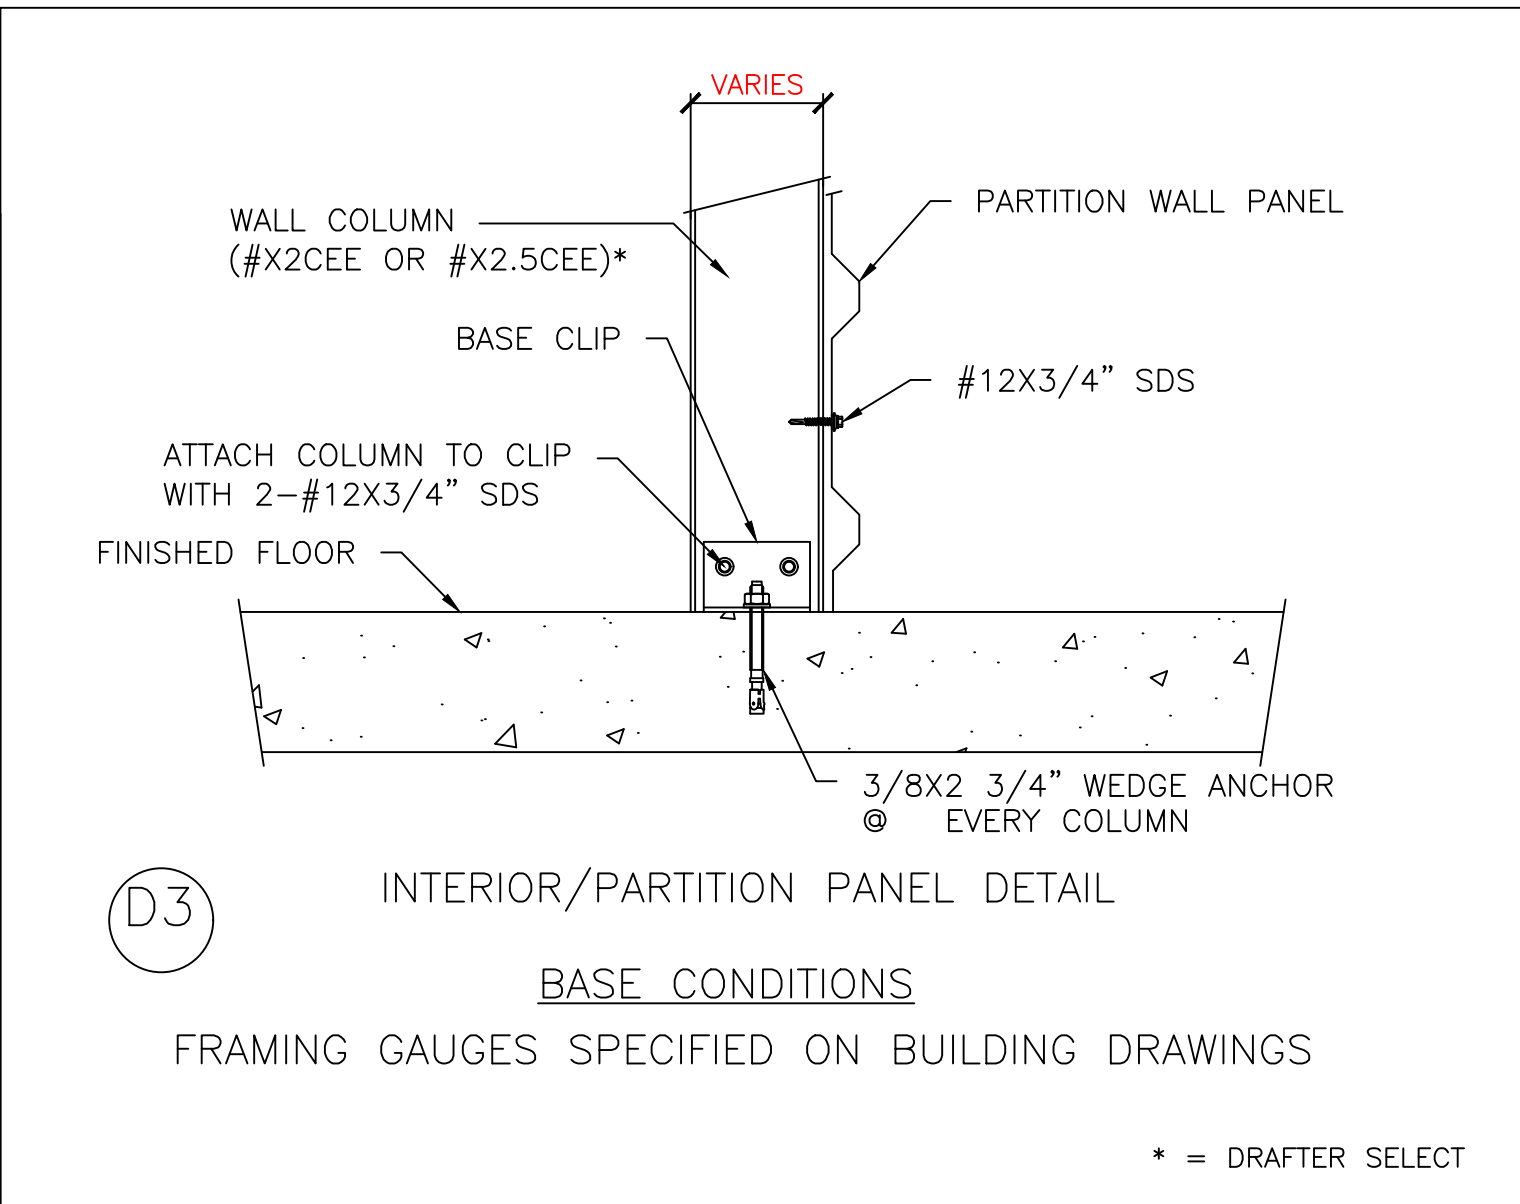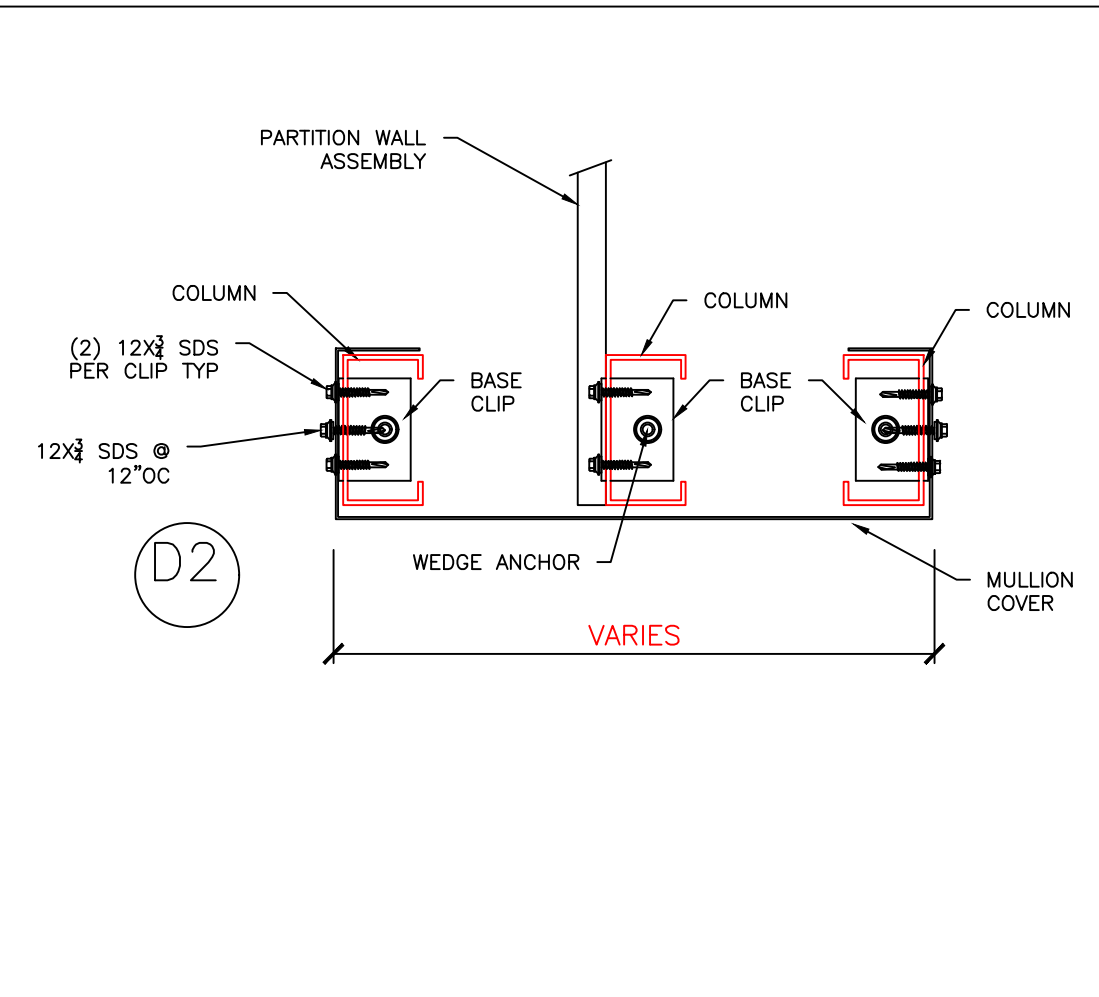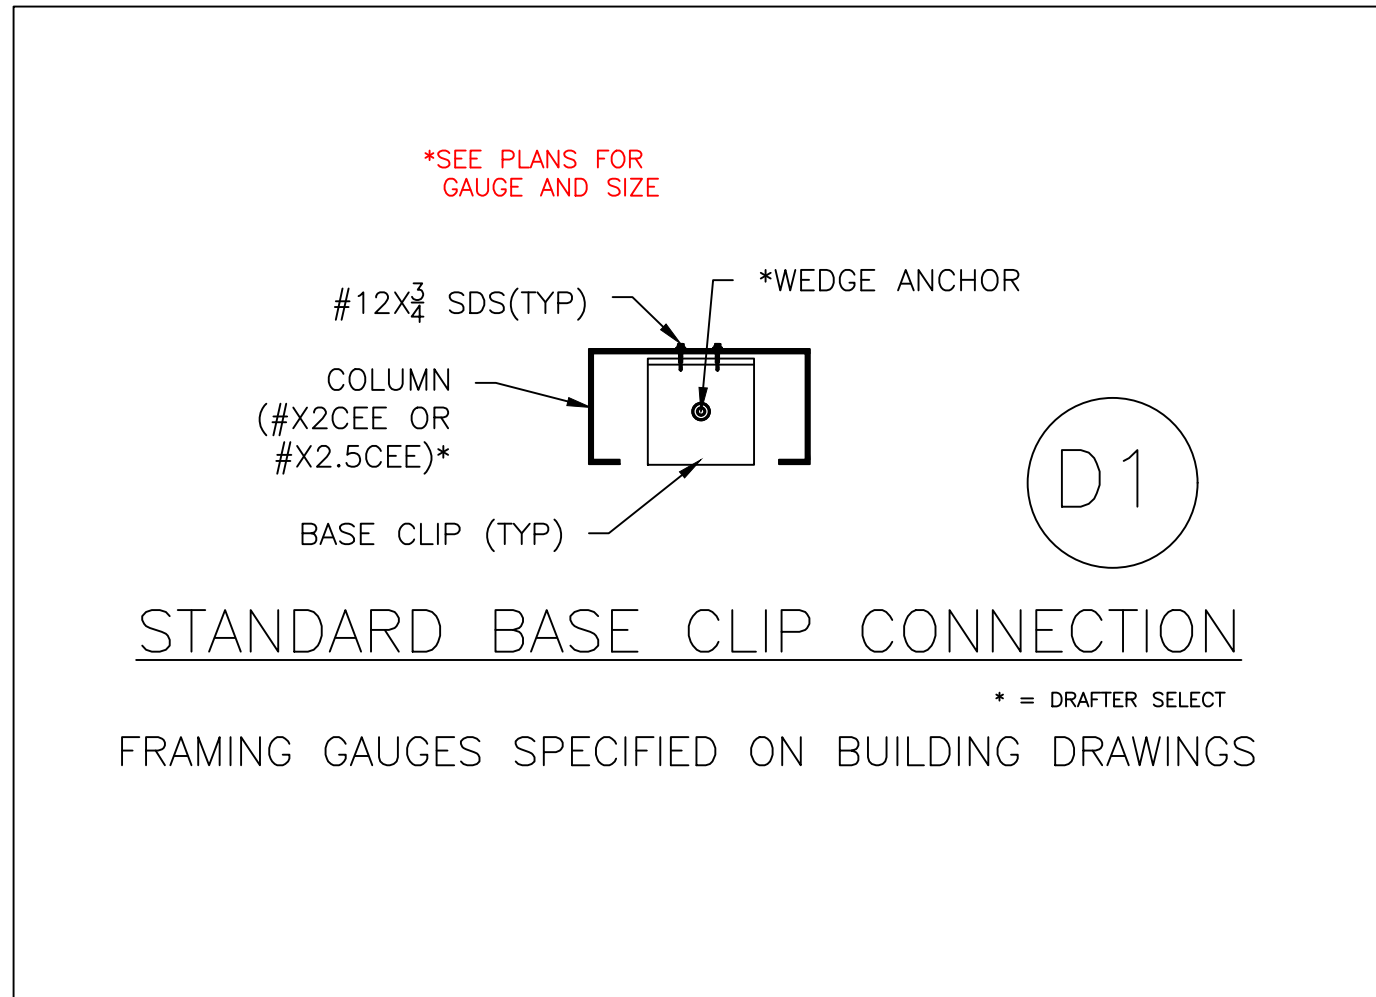


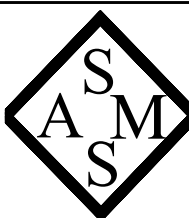LICENSED ENGINEER Gregory S. Barfield 2149 Nell Purvis Rd. Adel, GA 31620 LICENSE NO.: 54419		 11-11-21	
 STEEL & METAL SYSTEMS, INC. 505 MAIN ST. BLACKSHEAR, GA 31516 www.steelandsmetalsystems.com 888-820-0309	BUILDING CODES:		
	CODE:		FBC2020
	WIND LOAD:		118 MPH
	LIVE LOAD:		20 PSF
	SCALE:		##/##"=##"
	PROJECT NO.		J21-498
	DATE		10/13/2021
	DRAWN BY		E. EVORS
	CHECKED BY		K. WEAVER
	DETAILS		S700
SHEET DESCRIPTION		SHEET NUMBER	

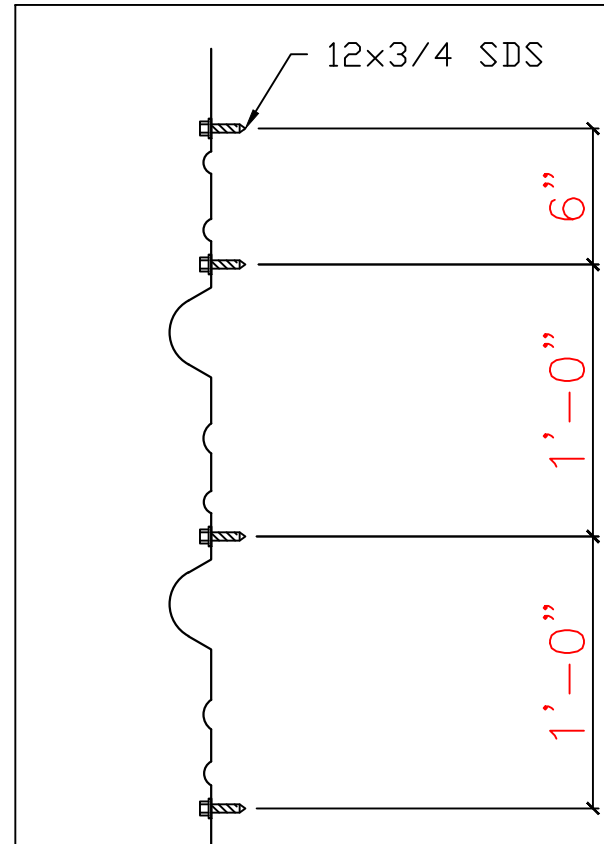


TYP. PARTITION FASTENER PATTERN
PARTITION FASTENER PATTERN FOR TYPICAL INTERIOR
SUPPORT CONNECTION

D1

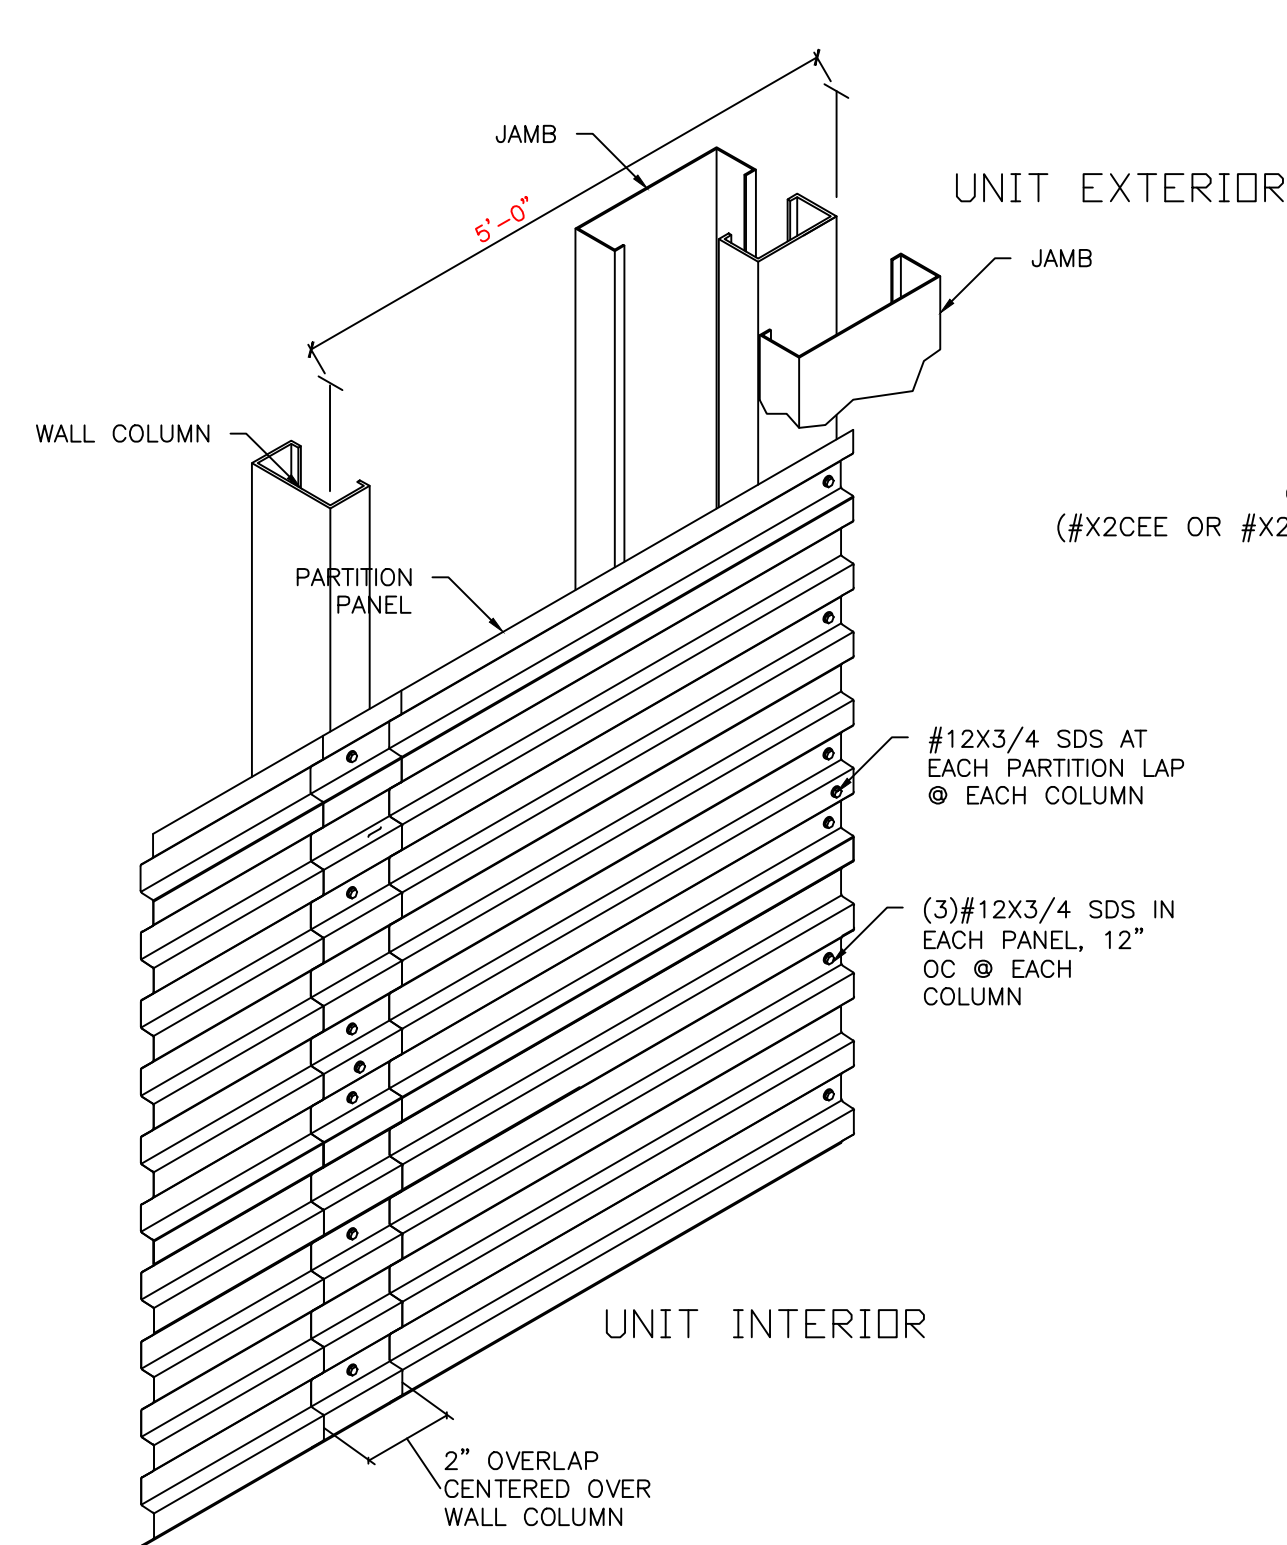


PARTITION WALL FRAMING @ EXTERIOR DOOR DETAIL
FRAMING GAUGES SPECIFIED ON BUILDING DRAWINGS

D2

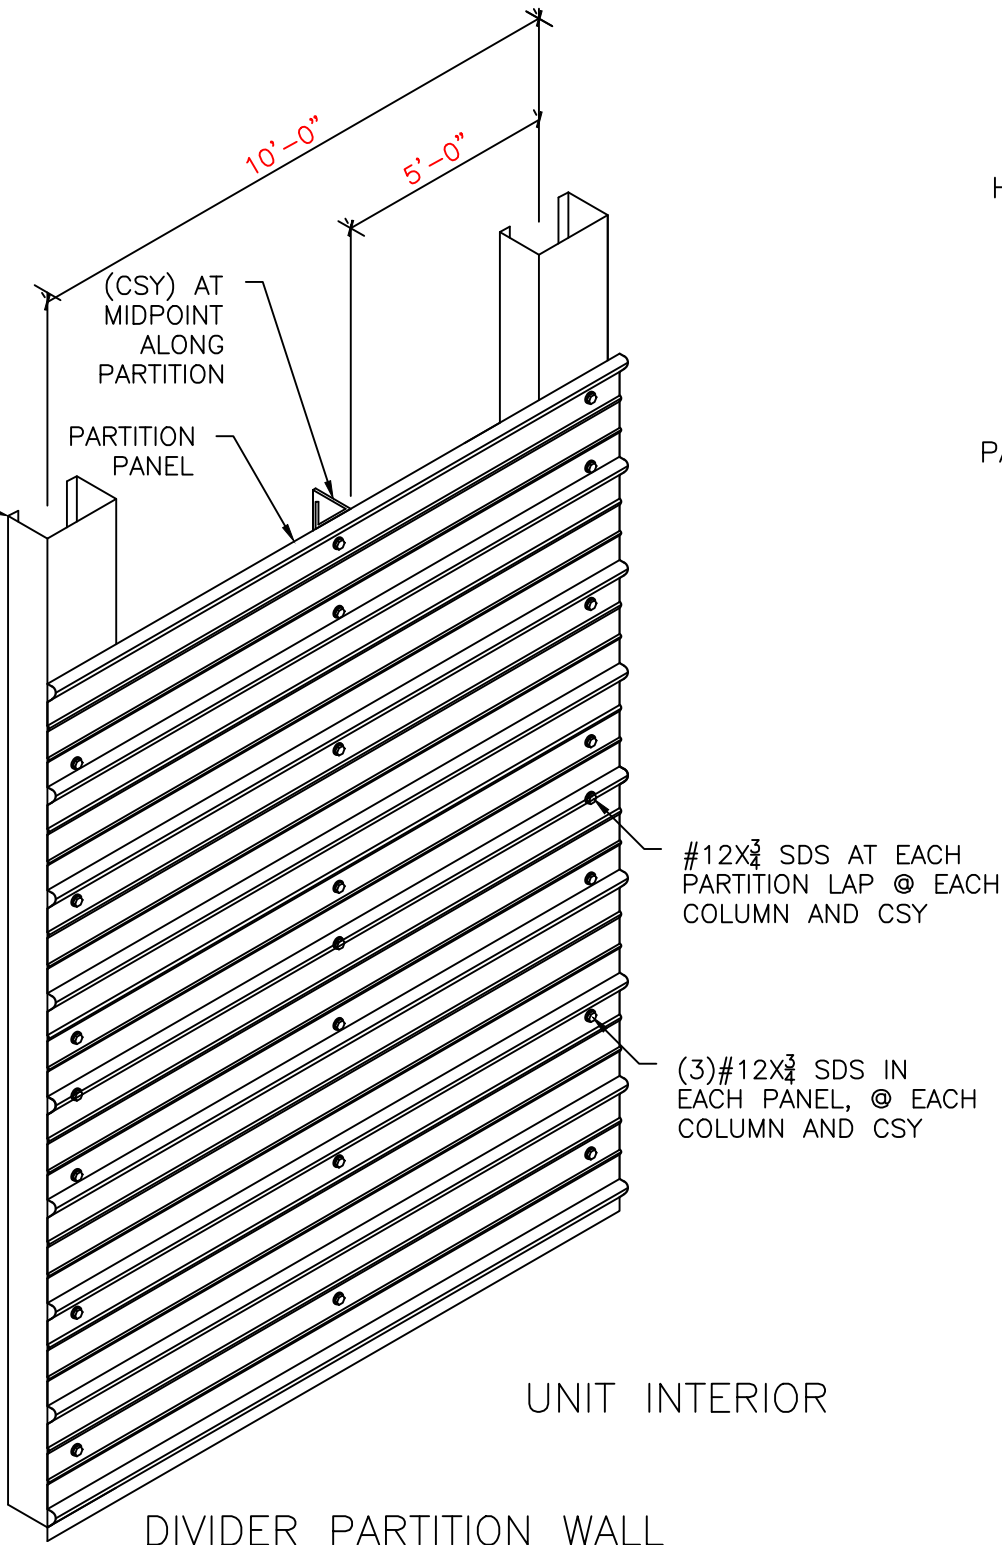

DIVIDER PARTITION WALL
FRAMING DETAIL CONDITION 1
FRAMING GAUGES SPECIFIED ON BUILDING DRAWINGS


D3

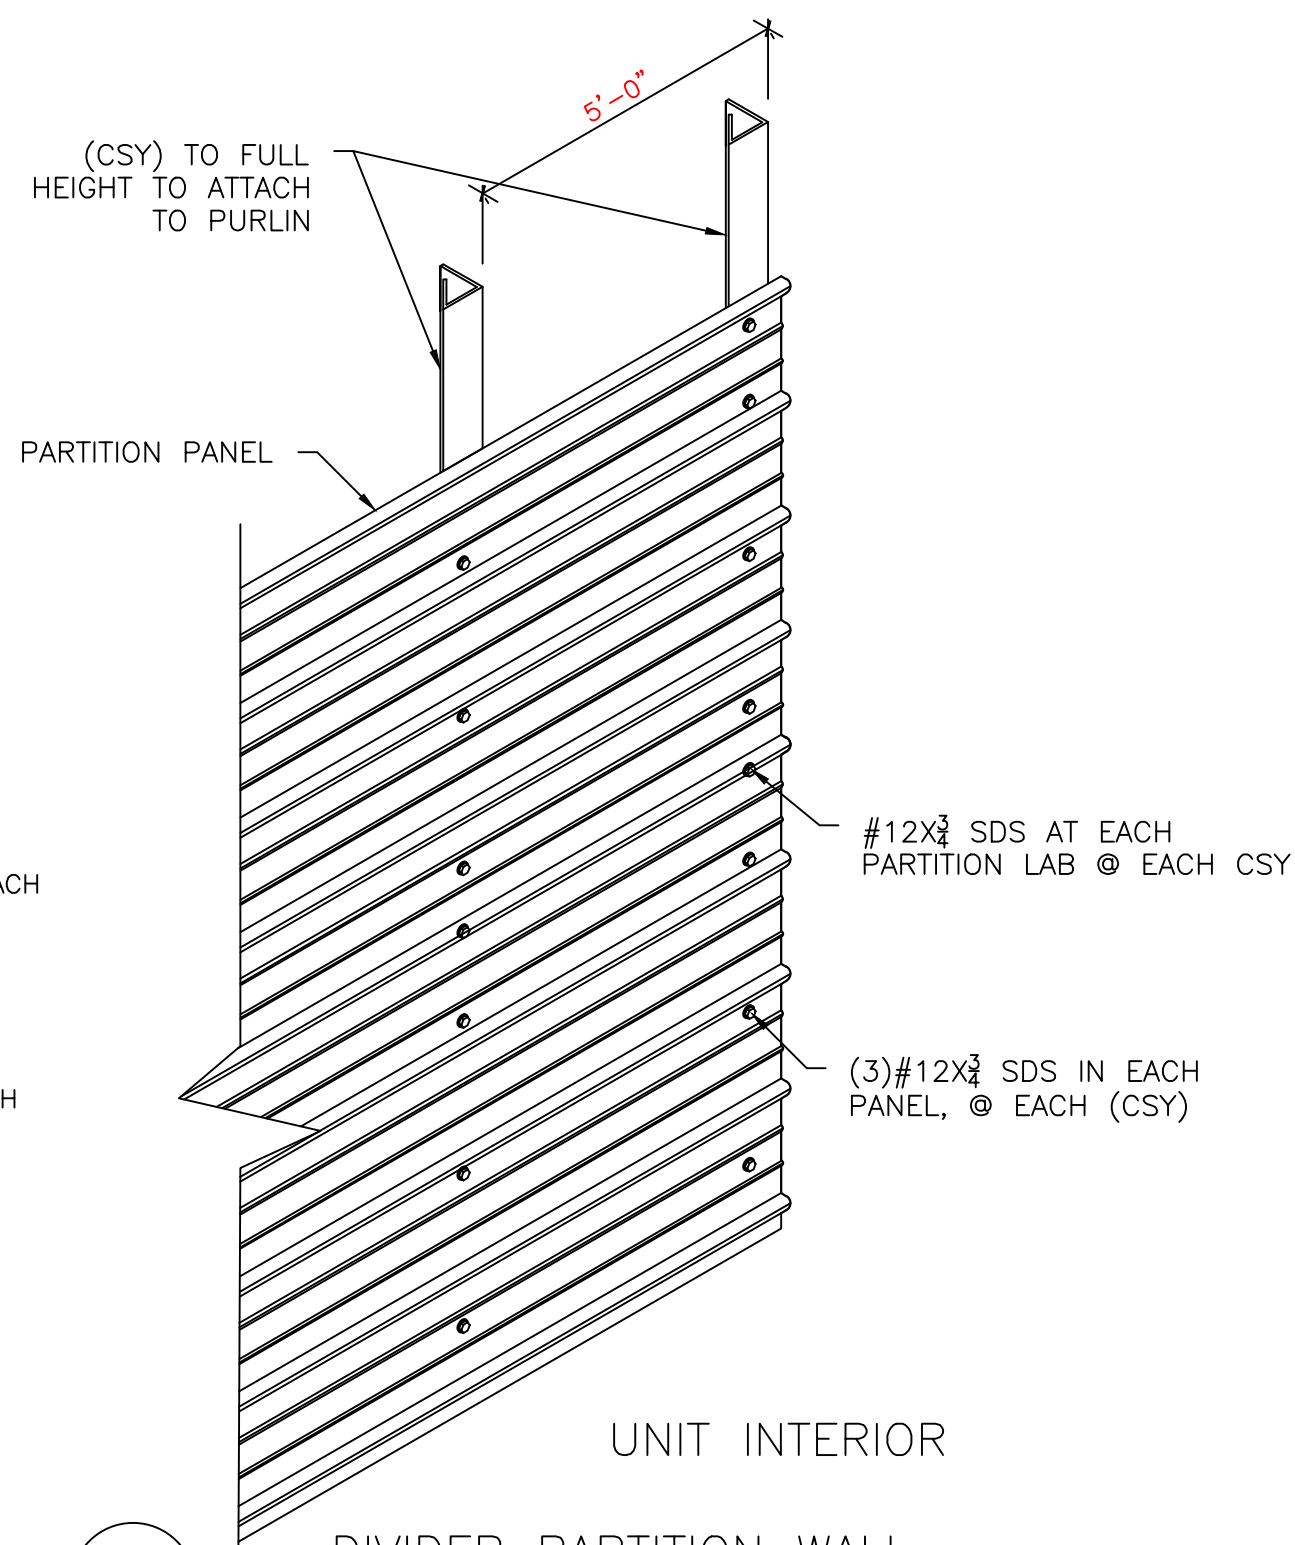

DIVIDER PARTITION WALL
FRAMING DETAIL CONDITION 2
FRAMING GAUGES SPECIFIED ON BUILDING DRAWINGS

D4


* = DRAFTER SELECT

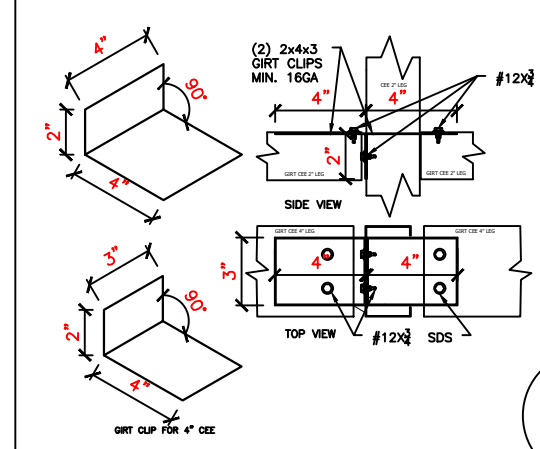

GIRT CONNECTION DETAIL
(#GCLP)

D5


NOTE: OPEN SIDE
OF CEE GIRT
FACES FLOOR

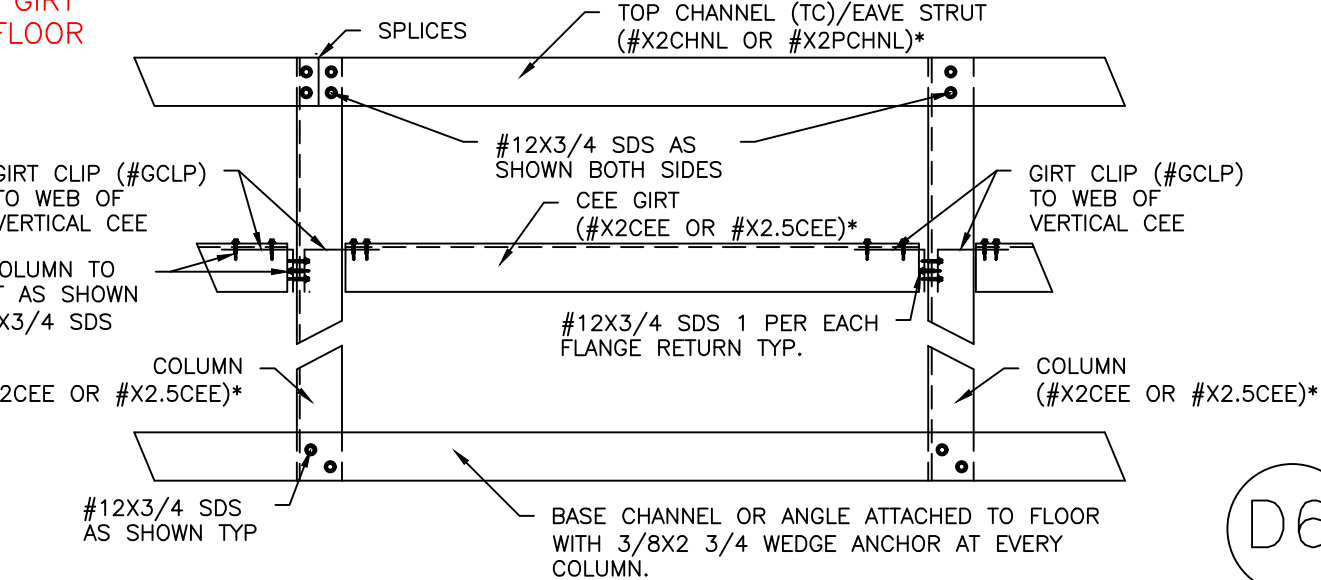

SIDEWALL FRAMING AND ENDWALL CONDITION

FRAMING GAUGES SPECIFIED ON BUILDING DRAWINGS * = DRAFTER SELECT


D6

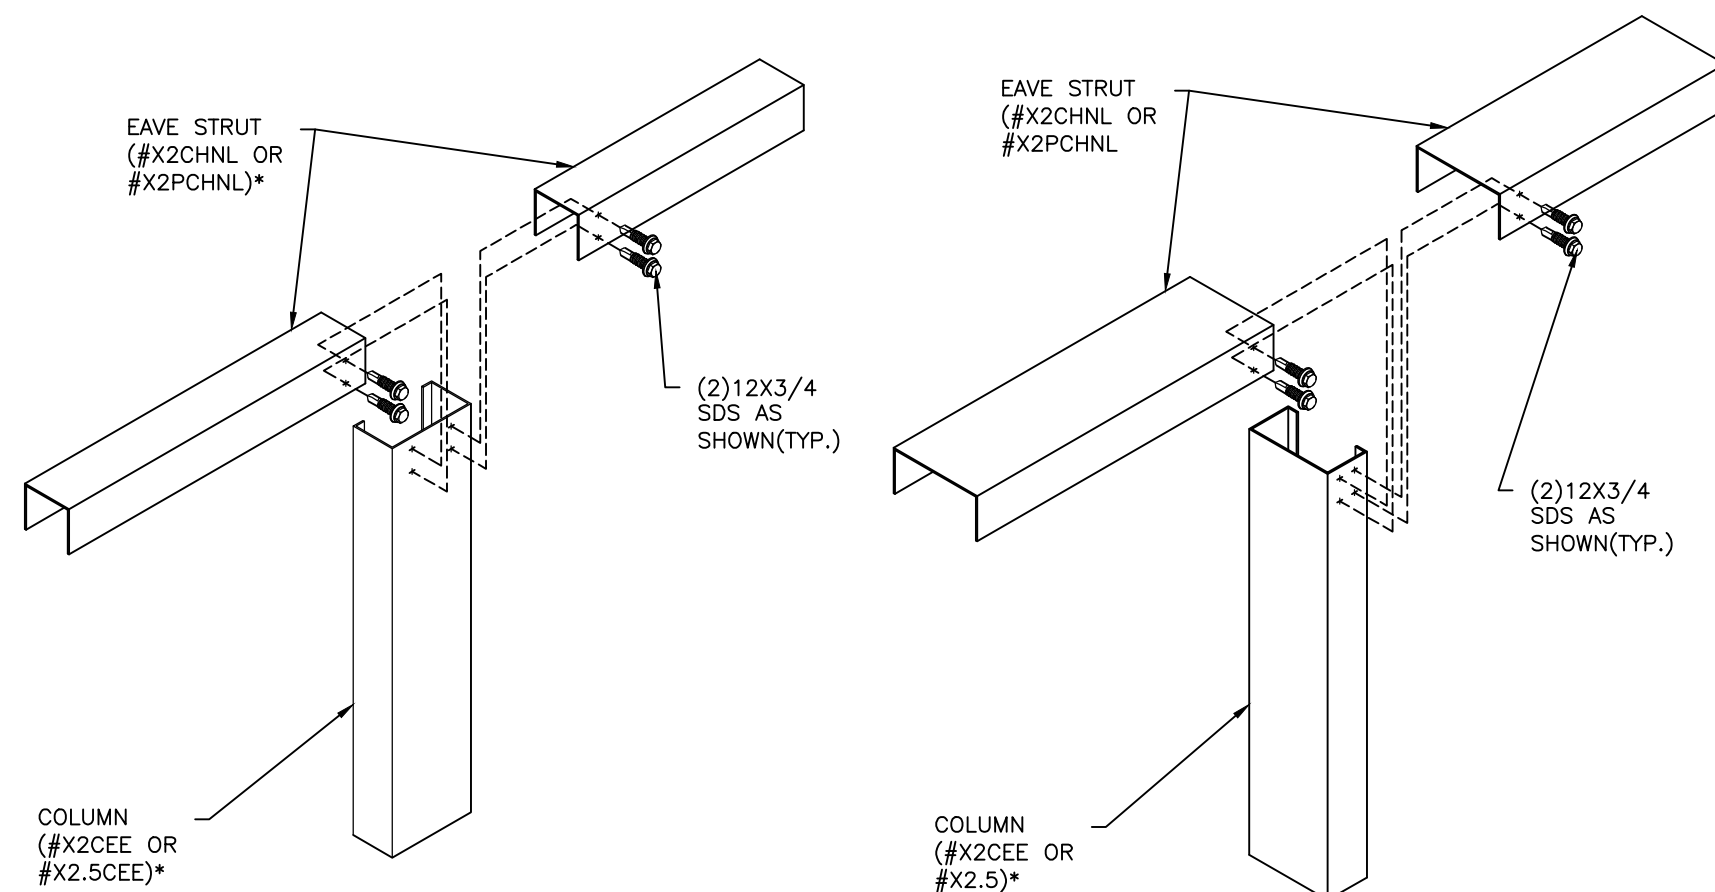

EAVE STRUT END CONNECTION
NTS

* = DRAFTER SELECT

D7

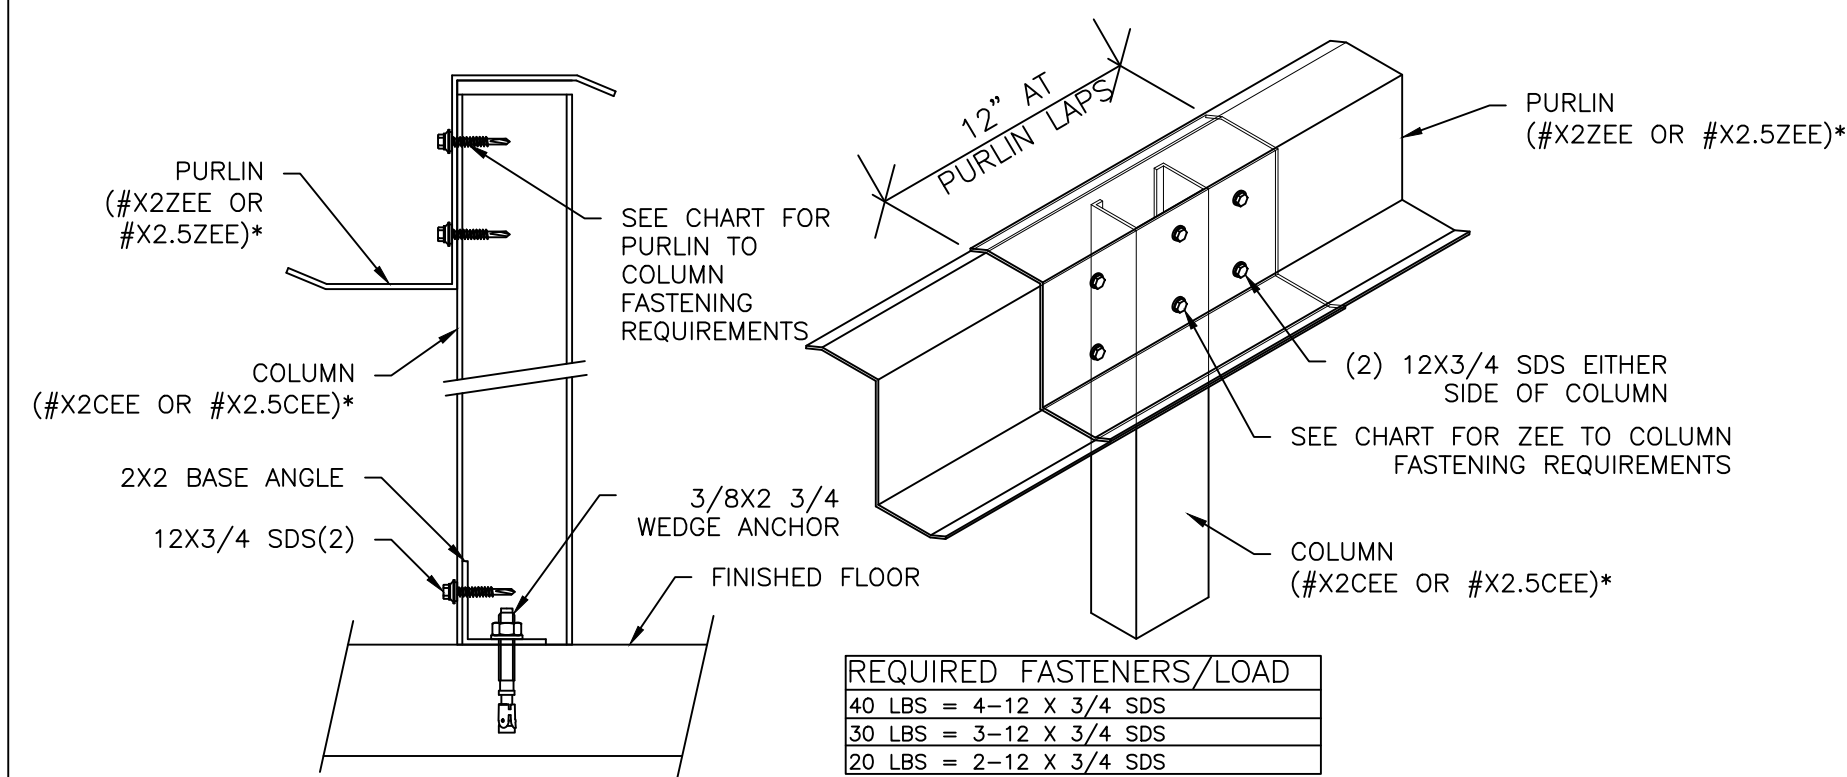

COLUMN FRAMING CONDITION


FRAMING GAUGES SPECIFIED ON BUILDING DRAWINGS

* = DRAFTER SELECT


D8

DATE	ISSUE/REVISION
##/##/20##	REVISION #

LICENSED ENGINEER
Gregory S. Barfield
2149 Nell Purvis Rd.
Adel, GA 31620
LICENSE NO.: 54419

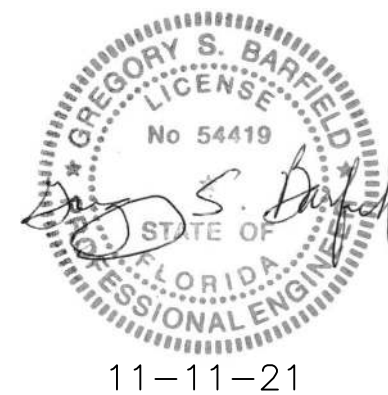

11-11-21

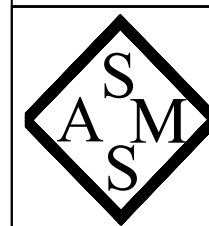

STEEL & METAL SYSTEMS, INC.
505 MAIN ST.
BLACKSHEAR, GA 31516
www.steelandsystems.com
888-820-0309

BUILDING CODES:

CODE: FBC2020

WIND LOAD: 118 MPH

LIVE LOAD: 20 PSF

SCALE: #/#"=#"

CHUCK STRINGHAM

FLORIDA EXPANSION
BUILDING B

1143 LAKE JEFFREY RD
LAKE CITY, FL 32055

PROJECT NO. J21-498

DATE 10/13/2021

DRAWN BY E. EVORS

CHECKED BY K. WEAVER





DETAILS


SHEET DESCRIPTION

S701

SHEET NUMBER

DATE	ISSUE/REVISION
##/##/20##	REVISION #

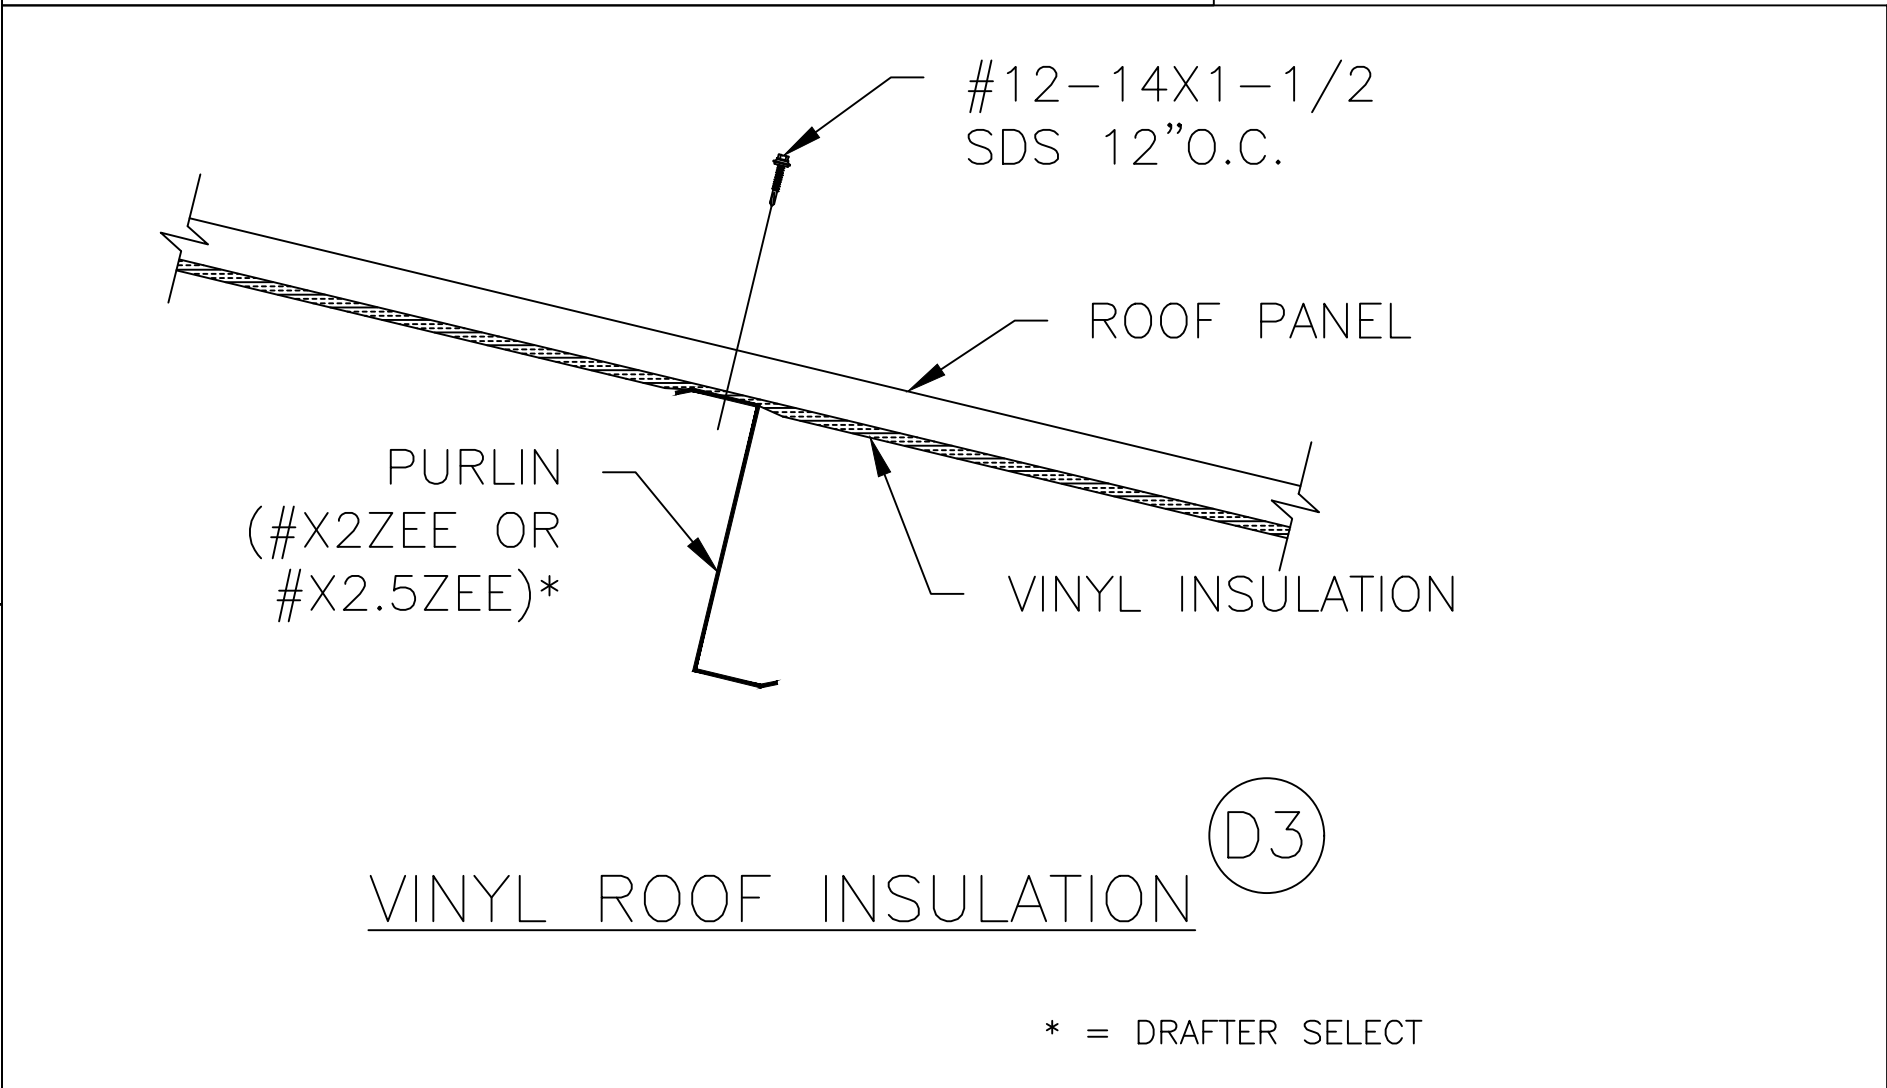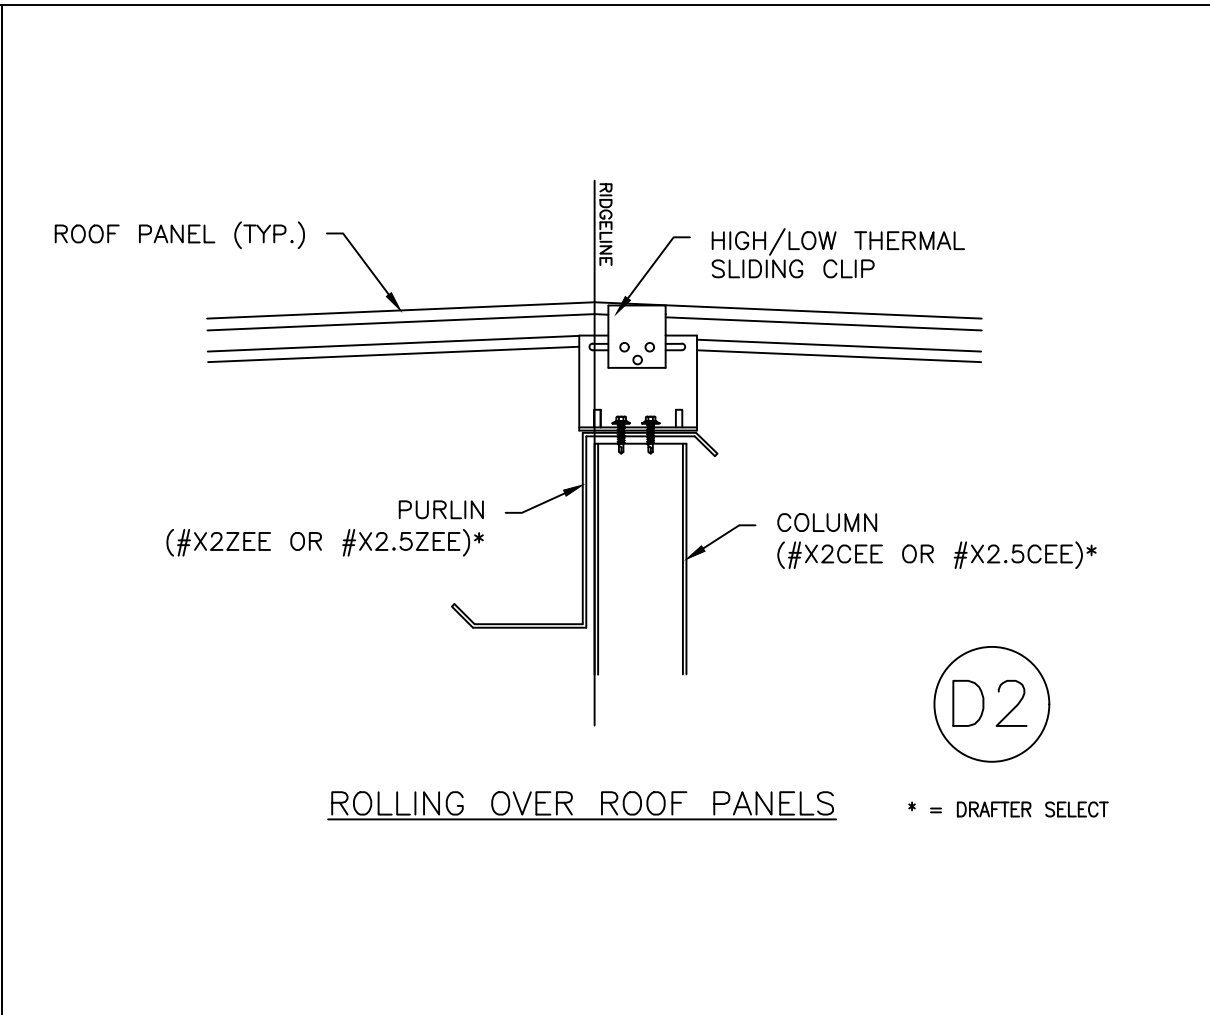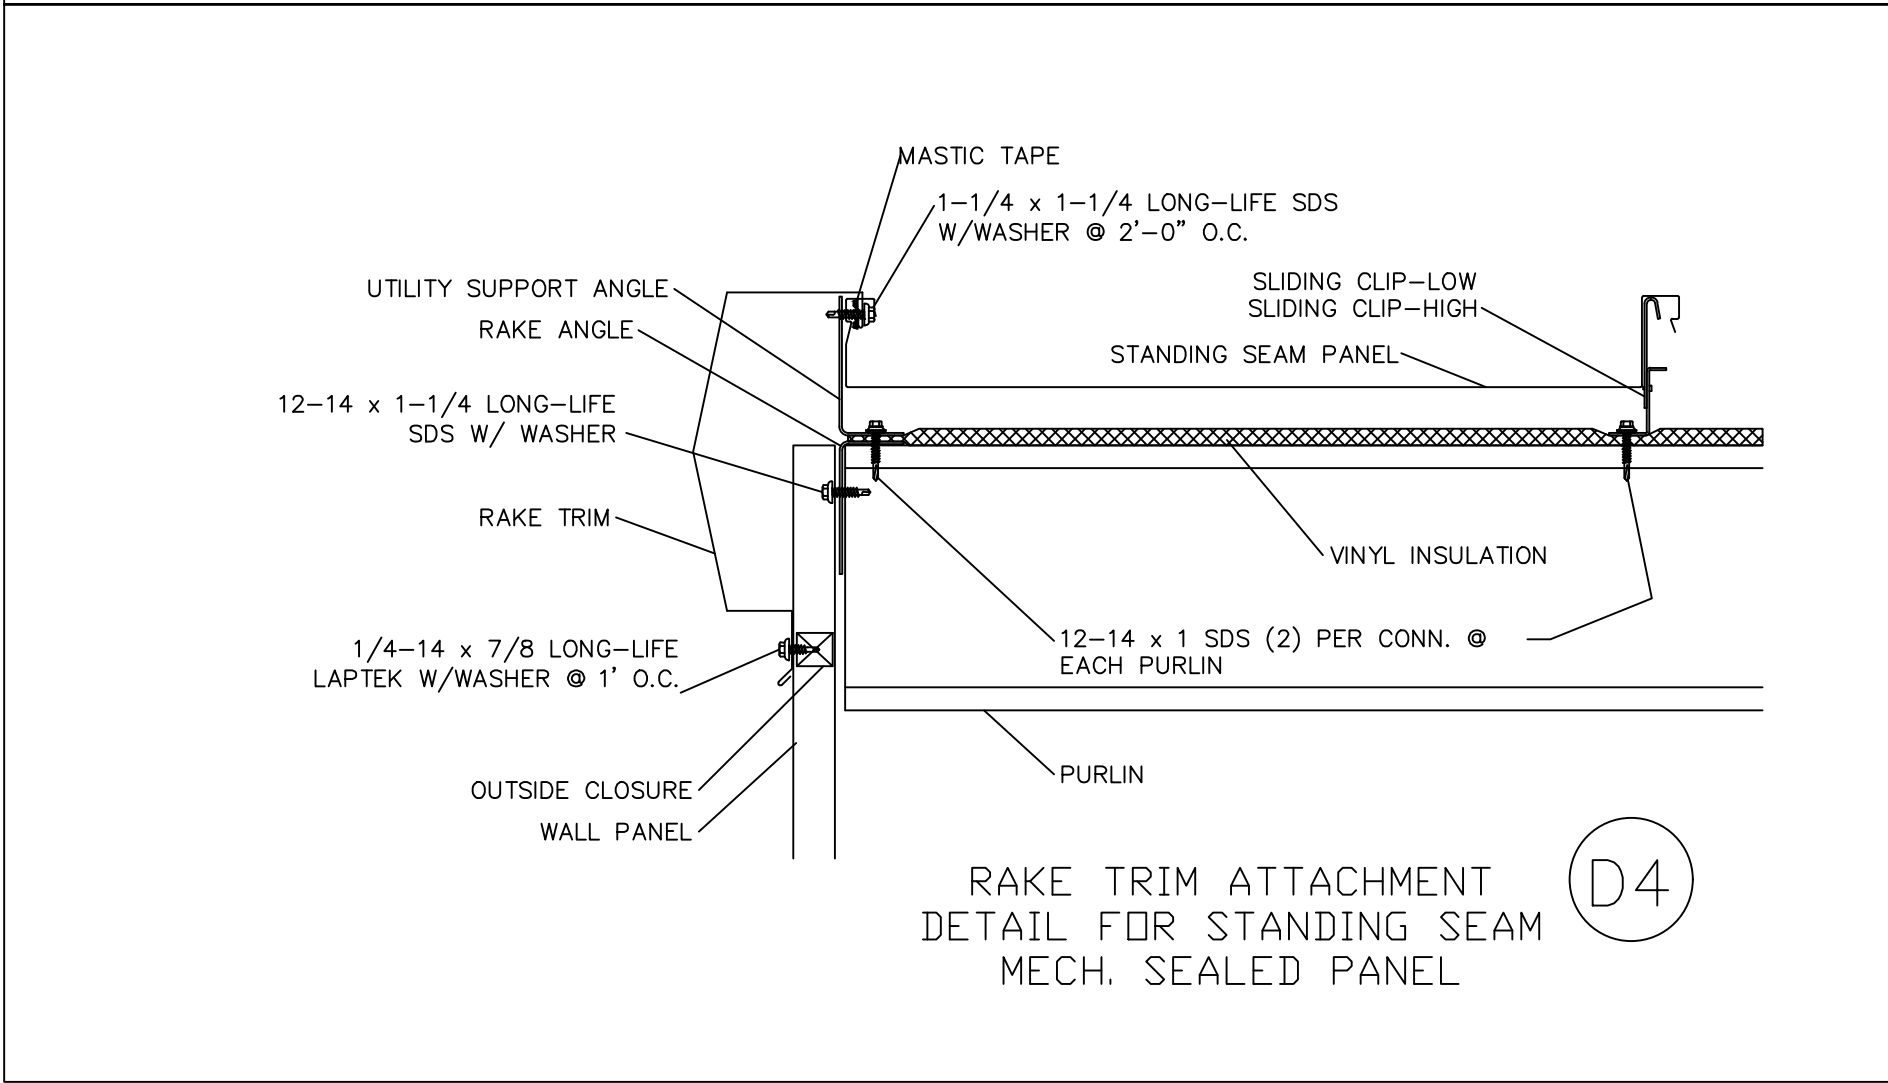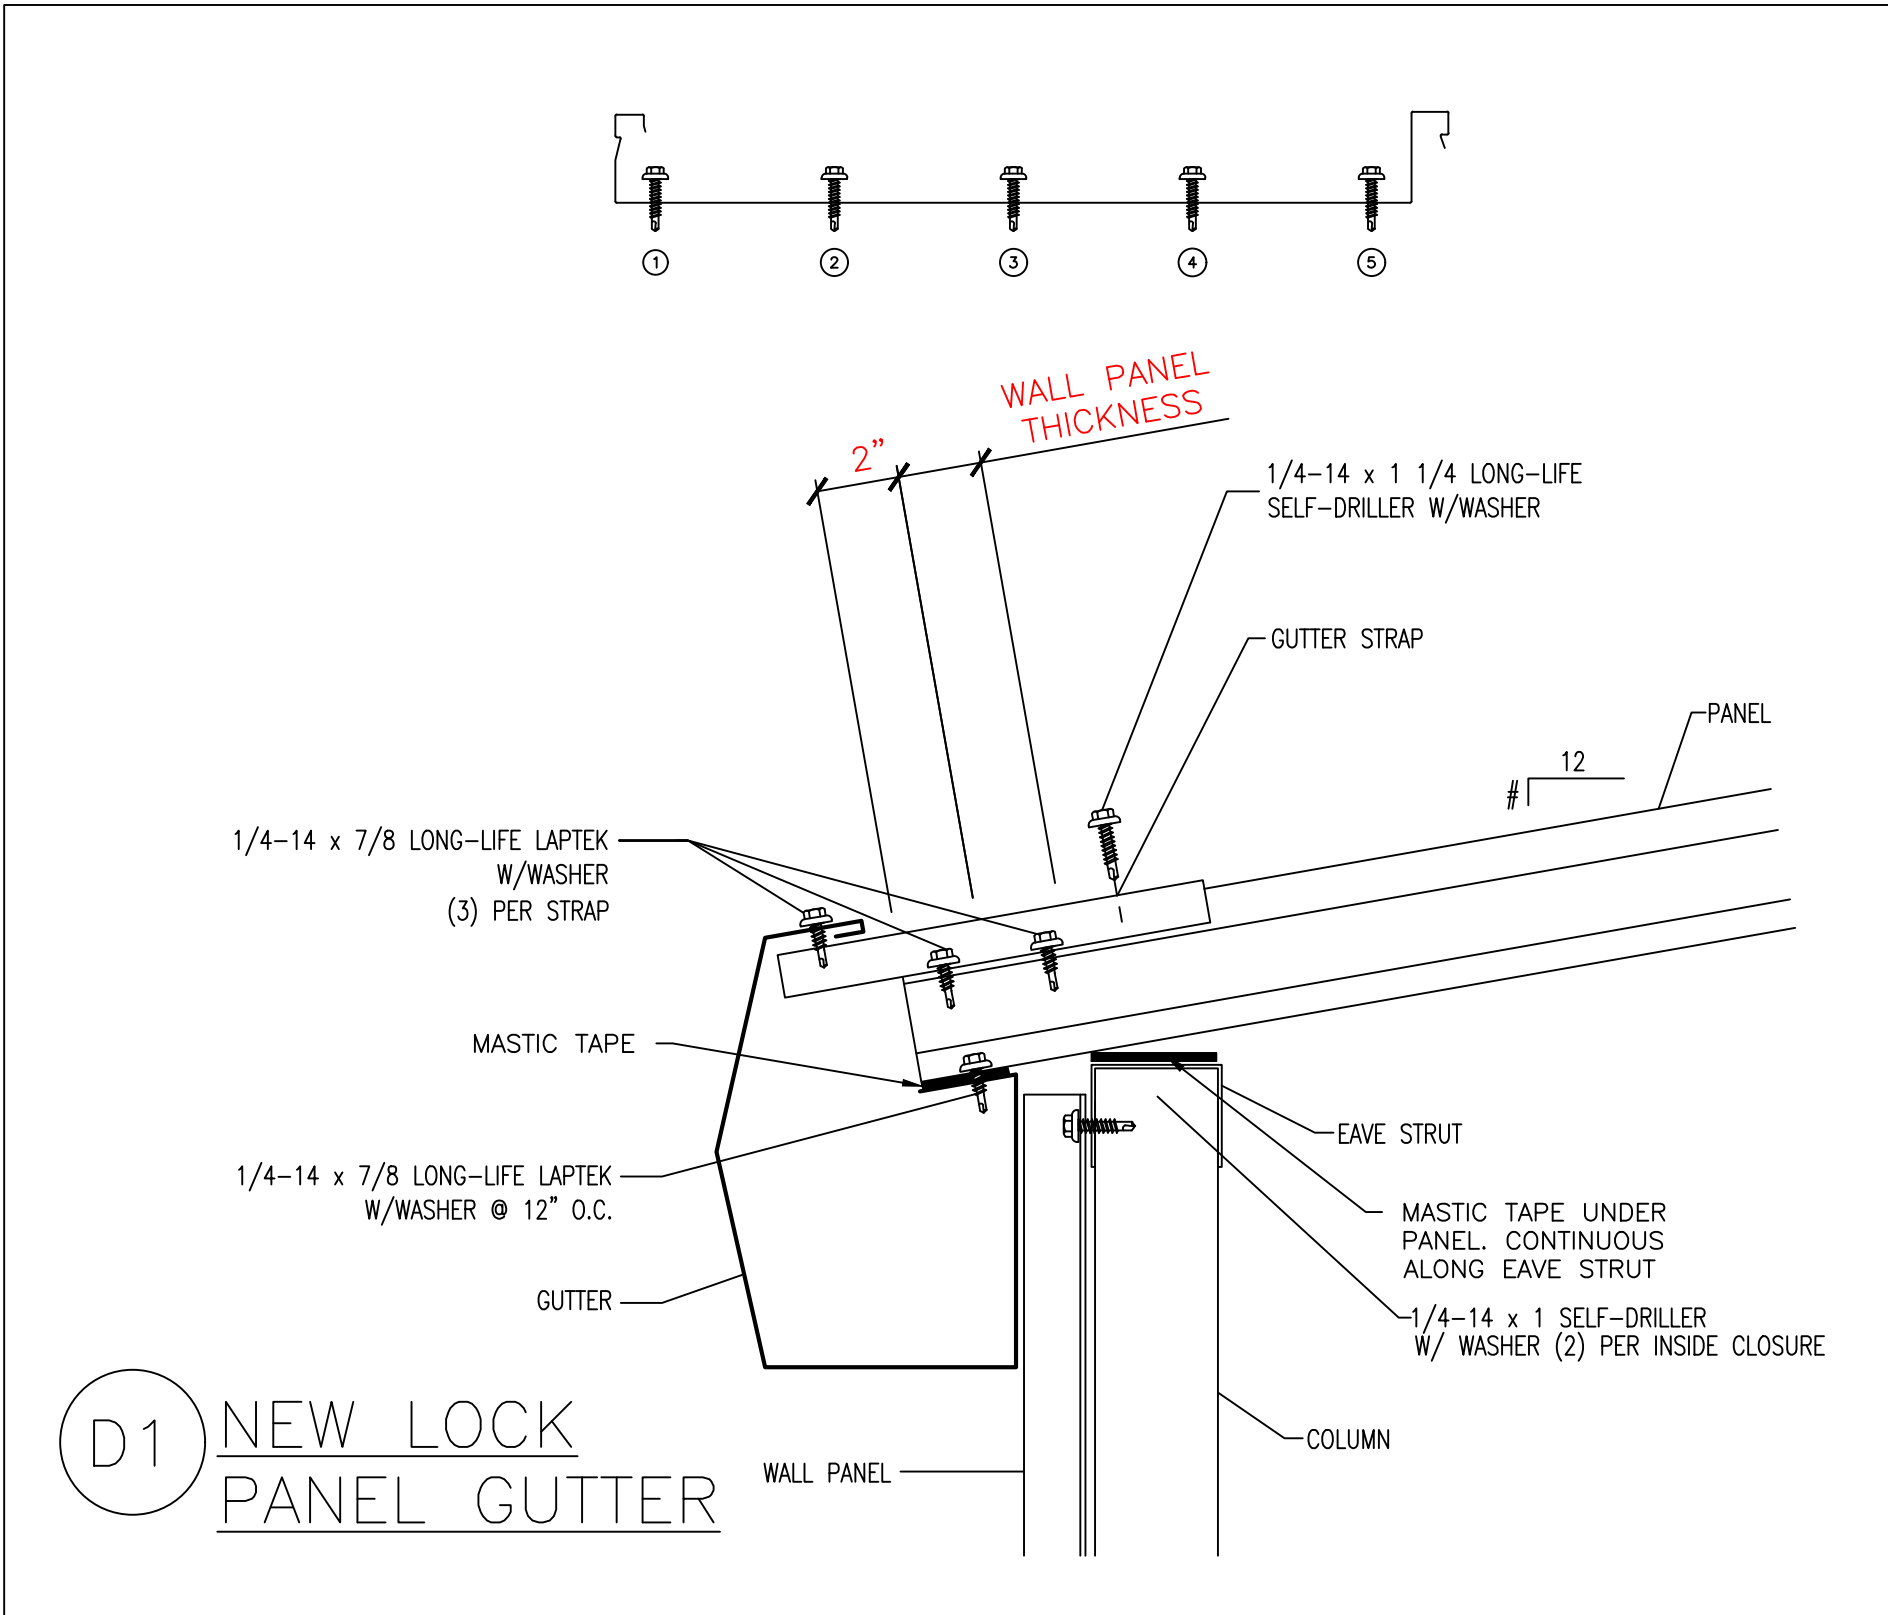

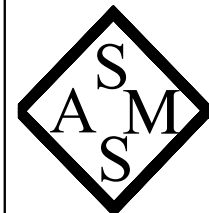LICENSED ENGINEER Gregory S. Barfield 2149 Nell Purvis Rd. Adel, GA 31620 LICENSE NO.: 54419		 11-11-21	
	STEEL & METAL SYSTEMS, INC. 505 MAIN ST. BLACKSHEAR, GA 31516 www.steelandmetalsystems.com 888-820-0309	BUILDING CODES:	
		CODE:	FBC2020
		WIND LOAD:	118 MPH
		LIVE LOAD:	20 PSF
		CHUCK STRINGHAM	
		FLORIDA EXPANSION BUILDING B	
		1143 LAKE JEFFREY RD LAKE CITY, FL 32055	
		SCALE: #/#"=#"	
		PROJECT NO. J21-498	
		DATE 10/13/2021	
DRAWN BY E. EVORS			
CHECKED BY K. WEAVER			
DETAILS		S702	
SHEET DESCRIPTION		SHEET NUMBER	