ABBREVIATIONS

Heating/Ventilating/Air Cond.

Hardware

Horizontal

Handrall

Insulation

Janitor

Lavattory

Material

Mullion

Nominal

Mechanical

Linear Feet

Mop & Broom Holder

Mirror with Shelf

Masonry Opening

Non-Applicable

Not In Contract

Mop RackMTGMounting

Joint

	AB ACT ADH ADJ AFF ALT ALUM ANOD ARCH ASPH	Anodized	DF DIA DIM DN DND DR DS DW DWG DWR	Drinking Fountain Diameter Dimension Down Dual Napkin Disposal Door Down Spout Dumbwalter Drawing Drawer	HC HDW HM HOR HR HT HVAC
		Board (Architectural) Bumber Guard Bituminous	EA EDF EJ	Expansion Joint	ZNI TNI JAN
ı	BLDG BLKG BM	Bullding Block(ing) Beam	ELEC	Electric (al)	JT
ı	BRK BRZ	Brick Bronze	EPX EQ		KIT KD
١	BUR	Built-Up Roofing		Equal Equipment Exposed	LAM
	CAB CG	Cabinet Corner Guard	EXT	Exterior	LF LKR
	CIP	Cast-In-Place Control Joint	FAC FD	Fire Apparatus Cabinet Floor Drain	MAS
	CL CLG CLD CLR	Center Line Celling Closet Clear	FE FEC FFE FHC	Finish Floor Elevation	MATL MBH MECH MIR
	CMU CDL CDNC	Concrete Masonry Unit Column Concrete	FIN	Finish Floor (ing)	M/S M□ MR
	CONT CORR CPT	Continuous Corridor Carpet (Architectural)	FURR	Furring	MTL MUL
	CT	Ceramic Tile (Architectural)	GALV GB	Gauge Galvanized Grab Bar	N/A NIC
4				The state of the s	1470

DEMO Demolish, Demolition

DET Detall

NTS Not to Scale Sanitary Napkin Disposal Overall (Dimension) SPECS Specifications Dutside Diameter SS Stainless Steel STC Sound Tr STD Standard STOR Storage Standard Precast (Struc or Arch)

Sanitary Napkin Vendor Sound Transmission Coefficient STRUC Structure or Structural SUSP Suspended

T/CONC Top of Concrete T/S Top of Steel/Slab Top of Wall Tongue and Groove

Thick (ness) Toilet Paper Dispenser TYP Underwriters Laboratory Urinal

Vertical On Center

Vinyl Wall Covering

View Window

Wire Glass

Welght

VWC

Dewey Weaver Utility Shelf Unit Vinyl Composition Tile **COUNTY MANAGER** VERT Vertical VEST Vestibule Dale Williams V.I.F. Verify in field

> LIBRARY DIRECTOR Deborah J. Paulson

BOARD CHAIRMAN

BOARD MEMBERS

Stephen E. Bailey

Jody Dupree

Scarlet Frisina

Ronald Williams

NEW FT. WHITE BRANCH LIBRARY

2007 EDITION (with 2009 Supplements)

2007 EDITION

2008 EDITION

2006 EDITION

Ft. White, Florida Columbia Co. Proj. No. 2009-Y; AAA Proj.#: 0906

> A Project for: COLUMBIA COUNTY **BOARD OF COUNTY** COMMISSIONERS

CONSTRUCTION DOCUMENTS, Released: March 10, 2010

GENERAL NOTES

CONTRACTOR IS RESPONSIBLE FOR CHECKING ALL CONTRACT DOCUMENTS, FIELD CONDITIONS AND DIMENSIONS FOR ACCURACY AND CONFIRMING THAT WORK IS BUILDABLE AS SHOWN BEFORE PROCEEDING WITH CONSTRUCTION. IF THERE ARE ANY QUESTIONS, THE CONTRACTOR IS RESPONSIBLE FOR OBTAINING A CLARIFICATION FROM THE ARCHITECT BEFORE PROCEEDING WITH WORK IN

General Contractor

GWB Gypsum Wall Board

- ALL WORK PERFORMED SHALL BE IN ACCORDANCE WITH ALL APPLICABLE CODES, REGULATIONS AND ORDINANCES HAVING JURISDICTION.
- BEFORE PERFORMING ANY WORK OR ORDERING ANY MATERIALS, THE CONTRACTOR SHALL VERIFY ALL DIMENSIONS OF ANY EXISTING AND NEW WORK AND SHALL BE RESPONSIBLE FOR THEIR ACCURACY. ANY DIFFERENCES FOUND SHALL BE SUBMITTED TO THE ARCHITECT FOR CONSIDERATION BEFORE PROCEEDING WITH THE
- INSTALL ALL MANUFACTURED ITEMS, MATERIALS AND EQUIPMENT IN STRICT ACCORDANCE WITH THE MANUFACTURER'S RECOMMENDED SPECIFICATIONS, COMPLIED WITH.
- ALL REQUESTS FOR SUBSTITUTIONS OF ALL ITEMS SPECIFIED SHALL BE SUBMITTED IN WRITING TO THE ARCHITECT AND WILL BE CONSIDERED ONLY IF BETTER SERVICE FACILITIES OR MORE ADVANTAGEOUS DELIVERY DATE OR LESS PRICE WITH CREDIT TO THE OWNER WILL BE PROVIDED WITHOUT SACRIFICING QUALITY, APPEARANCE AND FUNCTION. UNDER NO CIRCUMSTANCES WILL THE ARCHITECT BE REQUIRED TO PROVE THAT A PRODUCT PROPOSED FOR SUBSTITUTION IS OR IS NOT OF EQUAL QUALITY TO THE PRODUCT SPECIFIED.
- CONTRACTOR SHALL SUBMIT SHOP DRAWINGS OF ALL ITEMS AND EQUIPMENT. SHOP DRAWINGS SHALL INCLUDE DETAILED FABRICATION AND ERECTION DRAWINGS, SETTING DRAWINGS, DIAGRAMMATIC DRAWINGS AND MATERIAL SCHEDULES. LOCATION AND DRIENTATION OF ALL ITEMS SHALL BE CLEARLY INDICATED. FABRICATION SHALL BEGIN ONLY AFTER RECEIPT OF APPROVED SHOP DRAWINGS.
- IN STUDYING THE CONTRACT DOCUMENTS AND AT ANY TIME DURING EXECUTION OF THE WORK, THE CONTRACTOR SHALL AT DNCE REPORT TO THE ARCHITECT ANY MATERIALS CONTAINING HAZARDOUS SUBSTANCES THAT HE MAY DISCOVER. DO NOT PROCEED WITH INSTALLATION OF MATERIALS CONTAINING KNOWN HAZARDOUS SUBSTANCES.
- 8. "TYPICAL" OR "TYP" MEANS TYPICAL FOR ALL SIMILAR CONDITIONS UNLESS OTHERWISE NOTED.
- DETAILS ARE USUALLY KEYED ONLY ON THE PLANS OR ELEVATIONS WHERE THEY FIRST OCCUR AND ARE TYPICAL FOR SIMILAR CONDITIONS THROUGHOUT UNLESS OTHERWISE NOTED.

10. THE "GENERAL CONDITIONS OF THE CONTRACT FOR CONSTRUCTION" OF THE AMERICAN INSTITUTE OF ARCHITECTS ARE HEREBY MADE PART OF THESE CONTRACT DOCUMENTS TO THE SAME EXTENT AS IF BOUND HEREIN.

On Center

Plastic Laminate

Projection, Project

Refrigerator, Reference

Recessed Napkin Disposal Recessed Napkin Vendor

Recessed Towel Dispenser

REINF Reinforced, Reinforcement

Opening

PLAS Plaster

Panel

Purse Shelf

Roof Drain

Rough Opening

Soap Dispenser

Square Foot (Feet)

Structural Glazed Tile

Required Robe Hook

Soap Dish

Section

SGT

Noise Reduction Coefficient SHTH Sheathing

Opposite

OPP

- 11. CUTTING AND PATCHING EACH MISCELLANEOUS ITEM OF CUTTING, PATCHING OR FITTING IS NOT NECESSARILY INDIVIDUALLY DESCRIBED HEREIN. NO SPECIFIC DESCRIPTION OF CUTTING, PATCHING OR FITTING REQUIRED TO PROPERLY ACCOMMODATE THE SCOPE OF WORK SHALL RELIEVE THE CONTRACTOR FROM RESPONSIBILITY TO PERFORM SUCH WORK AS REQUIRED
- 12. DAMAGE: CONTRACTOR SHALL BE RESPONSIBLE FOR THE REPAIRS OF ANY ACCIDENTAL DAMAGE HE INFLICTS UPON THE EXISTING WORK TO REMAIN. IF FOR ANY REASON, DAMAGE TO EXISTING WORK OR UTILITIES IS CONSIDERED TO BE UNAVOIDABLE, SUBMIT WRITTEN NOTIFICATION OF THIS BEFORE SIGNING THE CONTRACT. IN THE ABSENCE OF SUCH NOTIFICATION, THE CONTRACTOR ASSUMES FULL RESPONSIBILITY FOR DAMAGE AND THE COST OF SATISFACTORILY REPAIRING OR REPLACING THE DAMAGED WORK.
- 13. RELOCATION OF MATERIALS: RELOCATION OF ANY ITEMS INVOLVED IN THE WORK IS SUBJECT TO THE CONTRACTOR'S ABILITY TO DO SO WITHOUT PERMANENTLY DAMAGING OR MARRING THE ITEMS TO BE RELOCATED. IF THE CONTRACTOR IS UNABLE TO RELOCATE ANY ITEM AS PRESCRIBED HEREIN, HE SHALL SUBSTITUTE NEW MATERIAL TO MATCH EXISTING IN LIEU OF RELOCATING SAME. CONTRACTOR MAY ALSO ELECT TO USE NEW MATERIAL TO MATCH EXISTING IN LIEU OF RELOCATION OF EXITING FOR HIS OWN CONVENIENCE.
- 14. DO NOT SCALE FROM THESE DRAWINGS. REFER TO WRITTEN DIMENSIONS.
- 15. ALL WOOD DECKING, BLOCKING OR BRACING REQUIRED FOR CONSTRUCTION OF THIS PROJECT IS TO BE TERMITE RESISTANT LUMBER.
- 16. CONTRACTORS SHALL BE RESPONSIBLE FOR SECURING ANY PERMIT REQUIRED IN CONNECTION TO THIS PROJECT.
- 17. LOCATION AND CONTAINMENT OF CONTRACTOR'S STAGING AREA MUST BE COURDINATED WITH THE ARCHITECT AND APPROVED BY THE OWNER.

PROJECT DATA

Project have been designed and shall be constructed in

accordance with the following applicable Building Codes:

FLORIDA BUILDING CODE, EXISTING BUILDING (FBC-EB)

FLORIDA BUILDING CODE, BUILDING (FBC-B)

FLORIDA BUILDING CODE, MECHANICAL (FBC-M)

NATIONAL FIRE PREVENTION ASSOC. (NFPA) 101

FLORIDA BUILDING CODE, FUEL GAS (FBC-FG)

FLORIDA BUILDING CODE, PLUMBING (FBC-P)

FLORIDA FRE PREVENTION CODE (FFPC)

NATIONAL ELECTRIC CODE (NEC)

BUILDINGS INFO.:

TOTAL BUILDING AREA: NO. OF STORIES: OCCUPANCY: CONSTRUCTION:

APPLICABLE CODES

5,065 GSF ONE ASSEMBLY GROUP A-3 TYPE III Unprotected, Unsprinkled



PROJECT TEAM

AKIN & ASSOCIATES ARCHITECTS, INC. 2603 West Tharpe St., Suite A Tallahassee, Florida 32303 (Attn. Akin Akinyemi - (850) 385-2546)

> Mechanical/Electrical/Plumbing: MEP Southeast, PLC


3116 Capital Circle NE, Suite #9 Tallahassee, Florida 32308 (Attn: Rick Poltevecque - (850) 668-0186)

GTC Design Group, LLC. 176 NW Lake Jeffrey Road Lake City, Florida 32055 (Attn: Chad Williams - (386) 719 9985)

Structural: Rosenbaum Engineers, Inc. 1705 South Gadsden Street Tallahassee, Florida 32301

(Attn: Patrick McKee - (850) 671-7230)

CONCRETE

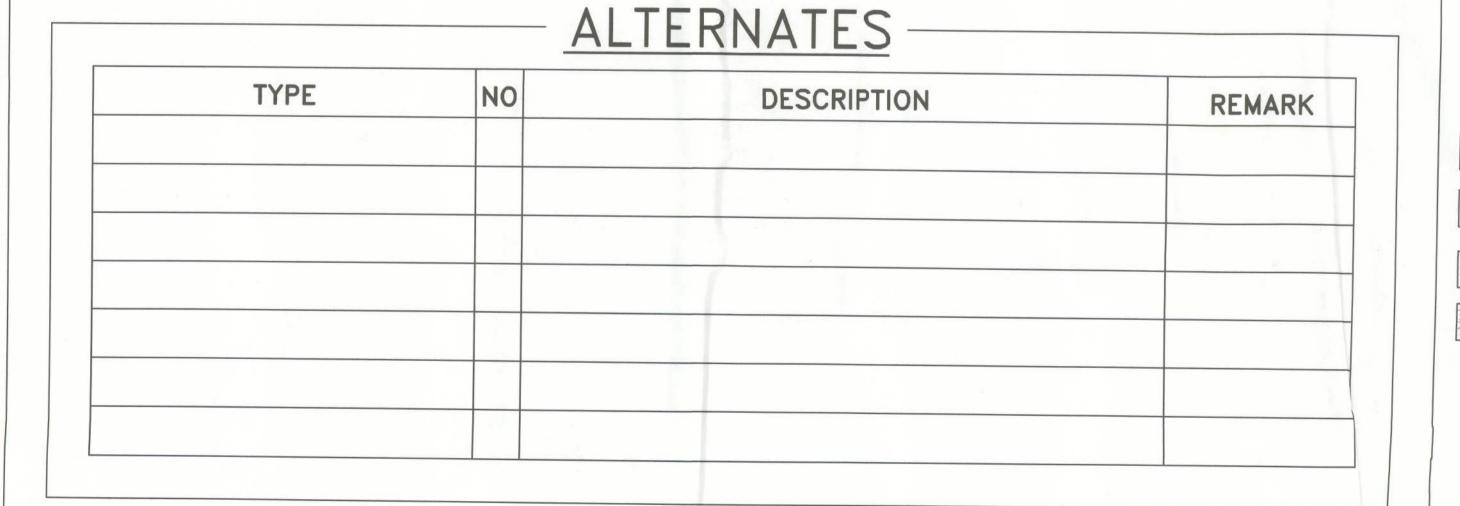



ELEVATION

RIGID INSULATION

BATT INSULATION STEEL

GLAZING

PLASTER/ GYP. BD.

WOOD

NUMBER

100


LOBBY

(101)

A2.0

NUMBER

ELEVATION/ SECTION MARK

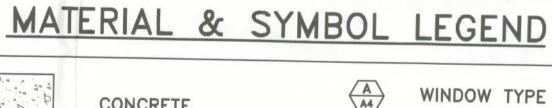

ELEVATION BENCHMARK

COLUMN LINE DESIGNATION

REFERENCED DETAIL A2.0

----- 1HR RATED WALL (extend to underside of structure)

SEE LIFE SAFETY PLAN SHT. A5.0 FOR ADDITIONAL LIFE SAFETY RELATED SYMBOL LEGENDS.

DRAWING LIST

STRUCTURAL: S0.1 Structural Notes S1.0 Foundation Plans and Details S2.0 Roof Framing Plan S3.0 Masonry Notes and Details

ARCHITECTURAL:

(SEE SEPARATE PACKAGE)

CIVIL:

A0.0 ARCHITECTURAL SITE PLAN A1.0 ARCHITECTURAL FLOOR PLAN A1.1 FINISH & DOOR SCHEDULES, DOOR TYPES & DTLS. A1.2 ENLARGED PLANS & INTERIOR ELEVATIONS

A1.3 WINDOW TYPE ELEVATIONS & DETAILS A2.0 BUILDING ELEVATIONS A2.1 BUILDING & WALL SECTIONS A2.2 WALL SECTIONS

A3.0 REFLECTED CEILING PLAN & CEILING DTLS. A4.0 ROOF PLAN & DETAILS

A5.0 LIFE SAFETY & FURNITURE PLAN

MO.1 MECHANICAL NOTES AND DETAILS M1.1 MECHANICAL FLOOR PLAN

PO.1 PLUMBING SCHEDULES, NOTES & SPECS P1.1 PLUMBING SANITARY PLAN & DETAILS P2.1 PLUMBING WATER SUPPLY PLAN & DETAILS P3.1 PLUMBING RISER DIAGRAM

EO.1 ELECTRICAL LEGEND & NOTES E1.1 ELECTRICAL FLOOR PLANS

E2.1 ELECTRICAL SCHEDULES, DETAILS & DIAGRAMS

