



STATE OF FLORIDA
DEPARTMENT OF HEALTH
ONSITE SEWAGE TREATMENT AND DISPOSAL
SYSTEM

PERMIT #: **12-SC-3165431**
APPLICATION #: **AP2238910**
DATE PAID: _____
FEE PAID: _____
RECEIPT #: _____
DOCUMENT #: **PR2294199**

CONSTRUCTION PERMIT FOR: OSTDS Repair

APPLICANT: THOMAS**25-0558 BULTHUIS

PROPERTY ADDRESS: 192 NW BULTHUIS Lake City, FL 32055

LOT: 19 & P/O 20 BLOCK: _____ SUBDIVISION: _____

PROPERTY ID #: 05869-006 [SECTION, TOWNSHIP, RANGE, PARCEL NUMBER]
[OR TAX ID NUMBER]

SYSTEM MUST BE CONSTRUCTED IN ACCORDANCE WITH SPECIFICATIONS AND STANDARDS OF SECTION 381.0065, F.S., AND CHAPTER 64E-6, F.A.C. DEPARTMENT APPROVAL OF SYSTEM DOES NOT GUARANTEE SATISFACTORY PERFORMANCE FOR ANY SPECIFIC PERIOD OF TIME. ANY CHANGE IN MATERIAL FACTS, WHICH SERVED AS A BASIS FOR ISSUANCE OF THIS PERMIT, REQUIRE THE APPLICANT TO MODIFY THE PERMIT APPLICATION. SUCH MODIFICATIONS MAY RESULT IN THIS PERMIT BEING MADE NULL AND VOID. ISSUANCE OF THIS PERMIT DOES NOT EXEMPT THE APPLICANT FROM COMPLIANCE WITH OTHER FEDERAL, STATE, OR LOCAL PERMITTING REQUIRED FOR DEVELOPMENT OF THIS PROPERTY.

SYSTEM DESIGN AND SPECIFICATIONS

T [900] GALLONS / GPD New Multi-Chambered Septic CAPACITY
A [0] GALLONS / GPD _____ CAPACITY
N [0] GALLONS GREASE INTERCEPTOR CAPACITY [MAXIMUM CAPACITY SINGLE TANK:1250 GALLONS]
K [] GALLONS DOSING TANK CAPACITY [] GALLONS @ [] DOSES PER 24 HRS #Pumps []

D [250] SQUARE FEET Drainfield SYSTEM

R [0] SQUARE FEET _____ SYSTEM

A TYPE SYSTEM: [X] STANDARD [] FILLED [] MOUND []

I CONFIGURATION: [X] TRENCH [] BED []

N
F LOCATION OF BENCHMARK: Nail with pink ribbon in pine near site

I ELEVATION OF PROPOSED SYSTEM SITE [21.50] [INCHES / FT] [ABOVE / BELOW] BENCHMARK/REFERENCE POINT

E BOTTOM OF DRAINFIELD TO BE [33.50] [INCHES / FT] [ABOVE / BELOW] BENCHMARK/REFERENCE POINT

L
D FILL REQUIRED: [6.00] INCHES EXCAVATION REQUIRED: [] INCHES

O The system is sized for 2 bedrooms with a maximum occupancy of 4 persons (2 per bedroom), for a total estimated flow of 200 gpd.

T CHD recommends updating system to new code standards with bottom of DF at 21.5" below BM and 18" of fill

H
E
R

SPECIFICATIONS BY: (Joshua) Kameron Keen TITLE: CEHP

APPROVED BY: Sean P Havens TITLE: Environmental Specialist I Columbia CHD


DATE ISSUED: 07/17/2025 EXPIRATION DATE: 10/15/2025

DEP 4015, 06-21-2022 (Obsoletes previous editions which may not be used)


Incorporated 62-6.004, FAC

Page 1 of 3

KR

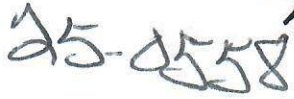

Scale 1" = 100'

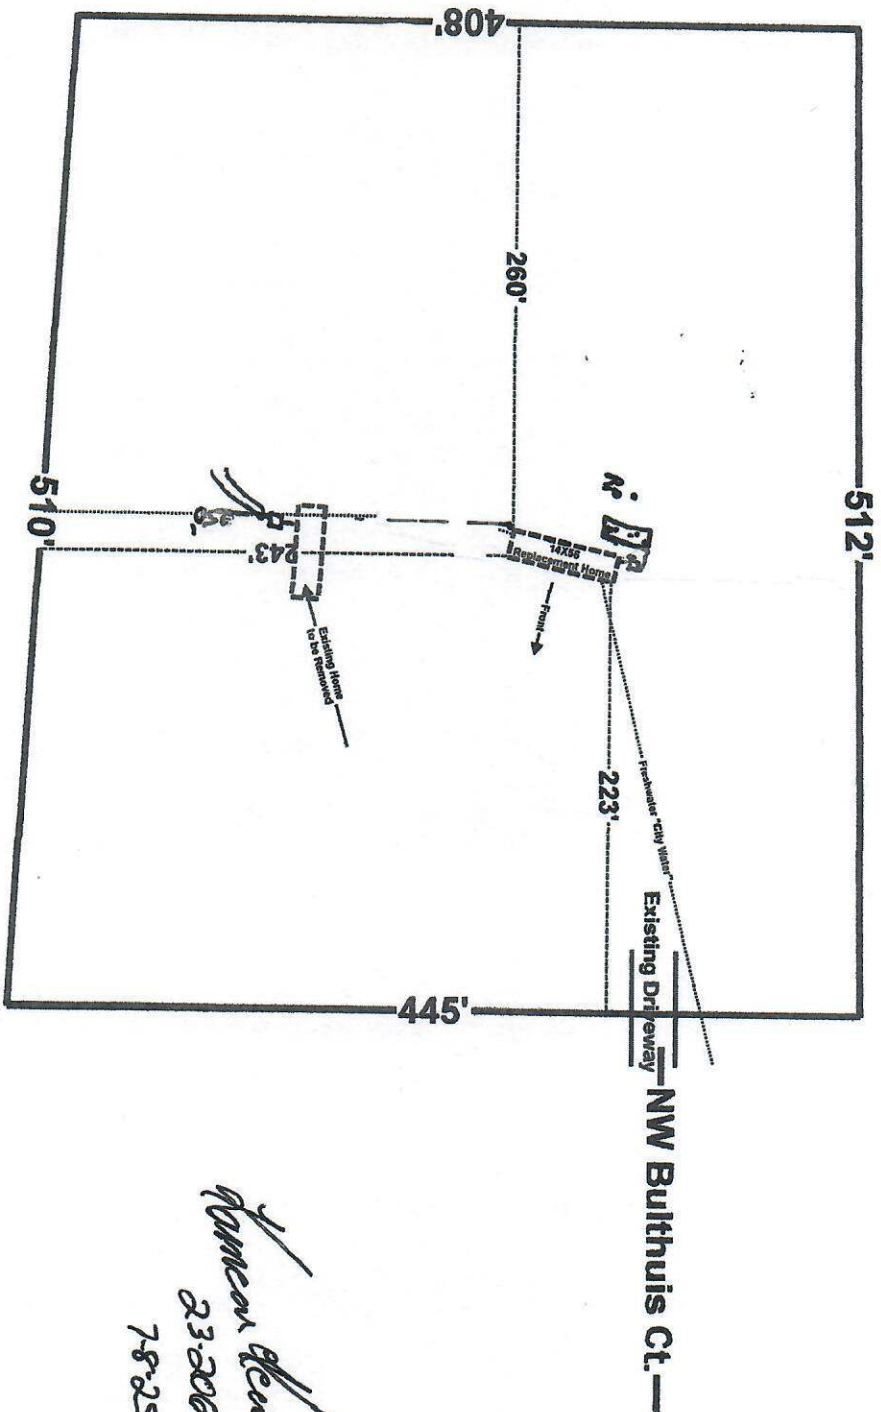

Brody Pack
7/8/25

Y
nancan dear
23.2064
7-8-25


STATE OF FLORIDA
DEPARTMENT OF ENVIRONMENTAL PROTECTION
APPLICATION FOR CONSTRUCTION PERMIT

Permit Application Number

05-0568

PART II SITE PLAN

Scale: Each block represents 10 feet and 1 inch = 40 feet

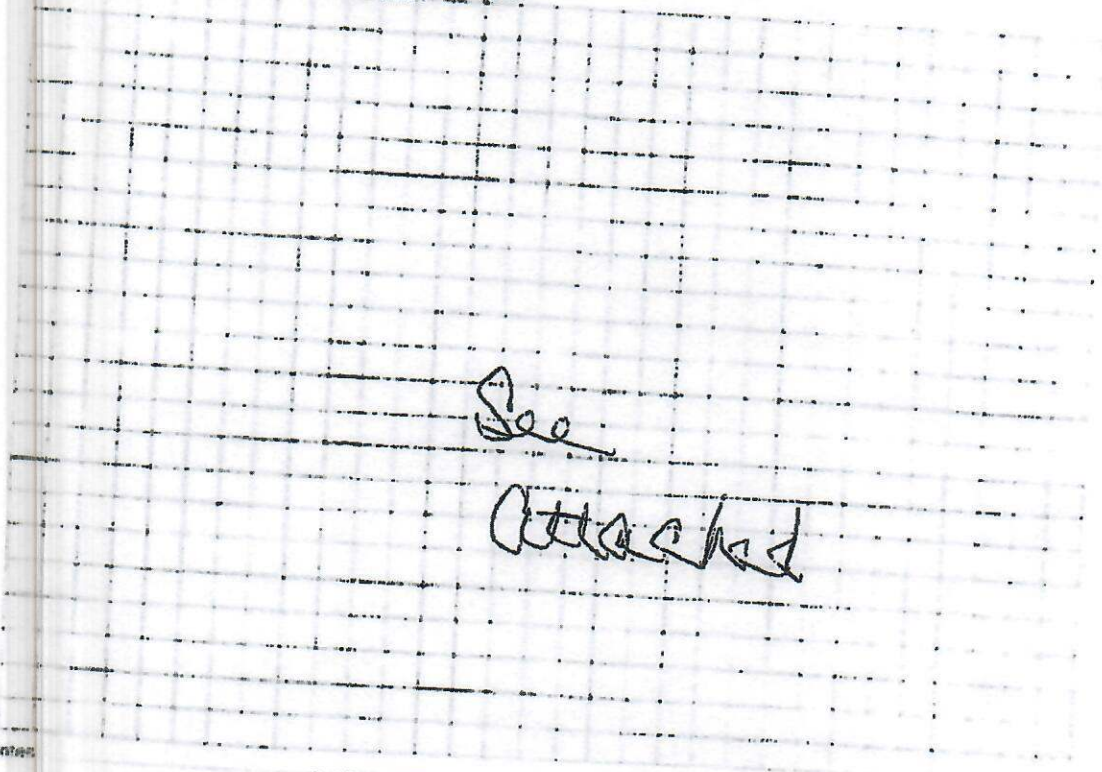

Notes

Site Plan submitted by

Thomas Keen

Plan Approved ☒

Not Approved ☐

By

[Signature]

Columbia

Date 7/17/25

County Health Department

ALL CHANGES MUST BE APPROVED BY THE COUNTY HEALTH DEPARTMENT

DEP 4010, 05 21 2022 (Obsoletes previous editions which may not be used)
Incorporated 62-6264 F.A.



STATE OF FLORIDA
DEPARTMENT OF ENVIRONMENTAL PROTECTION
ON-SITE SEWAGE TREATMENT AND DISPOSAL
SYSTEM (OSTDS)

PERMIT NO. 25-0558
DATE PAID: 7/10/25
FEE PAID: 145.00
RECEIPT #: 2228418

APPLICATION FOR CONSTRUCTION PERMIT

APPLICATION FOR:

[] New System [X] Existing System [] Holding Tank [] Innovative
[X] Repair [] Abandonment [] Temporary []

APPLICANT: Thomas Bulthuis

EMAIL: _____

AGENT: Keen Permitting LLC

TELEPHONE: 352-356-1333

MAILING ADDRESS: 474 NE 628th ST. Old Town, FL. 32680

TO BE COMPLETED BY APPLICANT OR APPLICANT'S AUTHORIZED AGENT. SYSTEMS MUST BE CONSTRUCTED BY A PERSON LICENSED PURSUANT TO 489.105(3) (m) OR 489.552, FLORIDA STATUTES. IT IS THE APPLICANT'S RESPONSIBILITY TO PROVIDE DOCUMENTATION OF THE DATE THE LOT WAS CREATED OR PLATTED (MM/DD/YY) IF REQUESTING CONSIDERATION OF STATUTORY GRANDFATHER PROVISIONS.

PROPERTY INFORMATION

OSTDS REMEDIATION PLAN? [Y / ☒ N]

LOT: _____ BLOCK: _____ SUBDIVISION: _____ PLATTED: _____

PROPERTY ID #: 30-3S-17-05869-006 ZONING: _____ I/M OR EQUIVALENT: [Y / ☒ N]

PROPERTY SIZE: 4.94 ACRES WATER SUPPLY: [] PRIVATE PUBLIC [] <2000GPD [X] >2000GPD

IS SEWER AVAILABLE AS PER 381.0065, FS? [Y / ☒ N] DISTANCE TO SEWER: _____ FT

PROPERTY ADDRESS: 192 NW Bulthuis Ct, Lake City 32055

DIRECTIONS TO PROPERTY: NE Washington St, T R on NW Lake
Jeffery Rd, T L on NW Bulthuis Ct, Property on L

BUILDING INFORMATION

[X] RESIDENTIAL

[] COMMERCIAL

Unit No.	Type of Establishment	No. of Bedrooms	Building Area Sqft	Commercial/Institutional System Design Table I, Chapter 62-6, FAC
1	New SFR-MH	2	728	
2	Existing SFR-MH	2	672	
3				
4				

[] Floor/Equipment Drains [] Other (Specify) _____

SIGNATURE: Thomas Bulthuis 23 2064

DATE: 7/8/2025

DEP 4015, 06-21-2022 (Obsoletes previous editions which may not be used)

Incorporated 62-6.004, FAC