



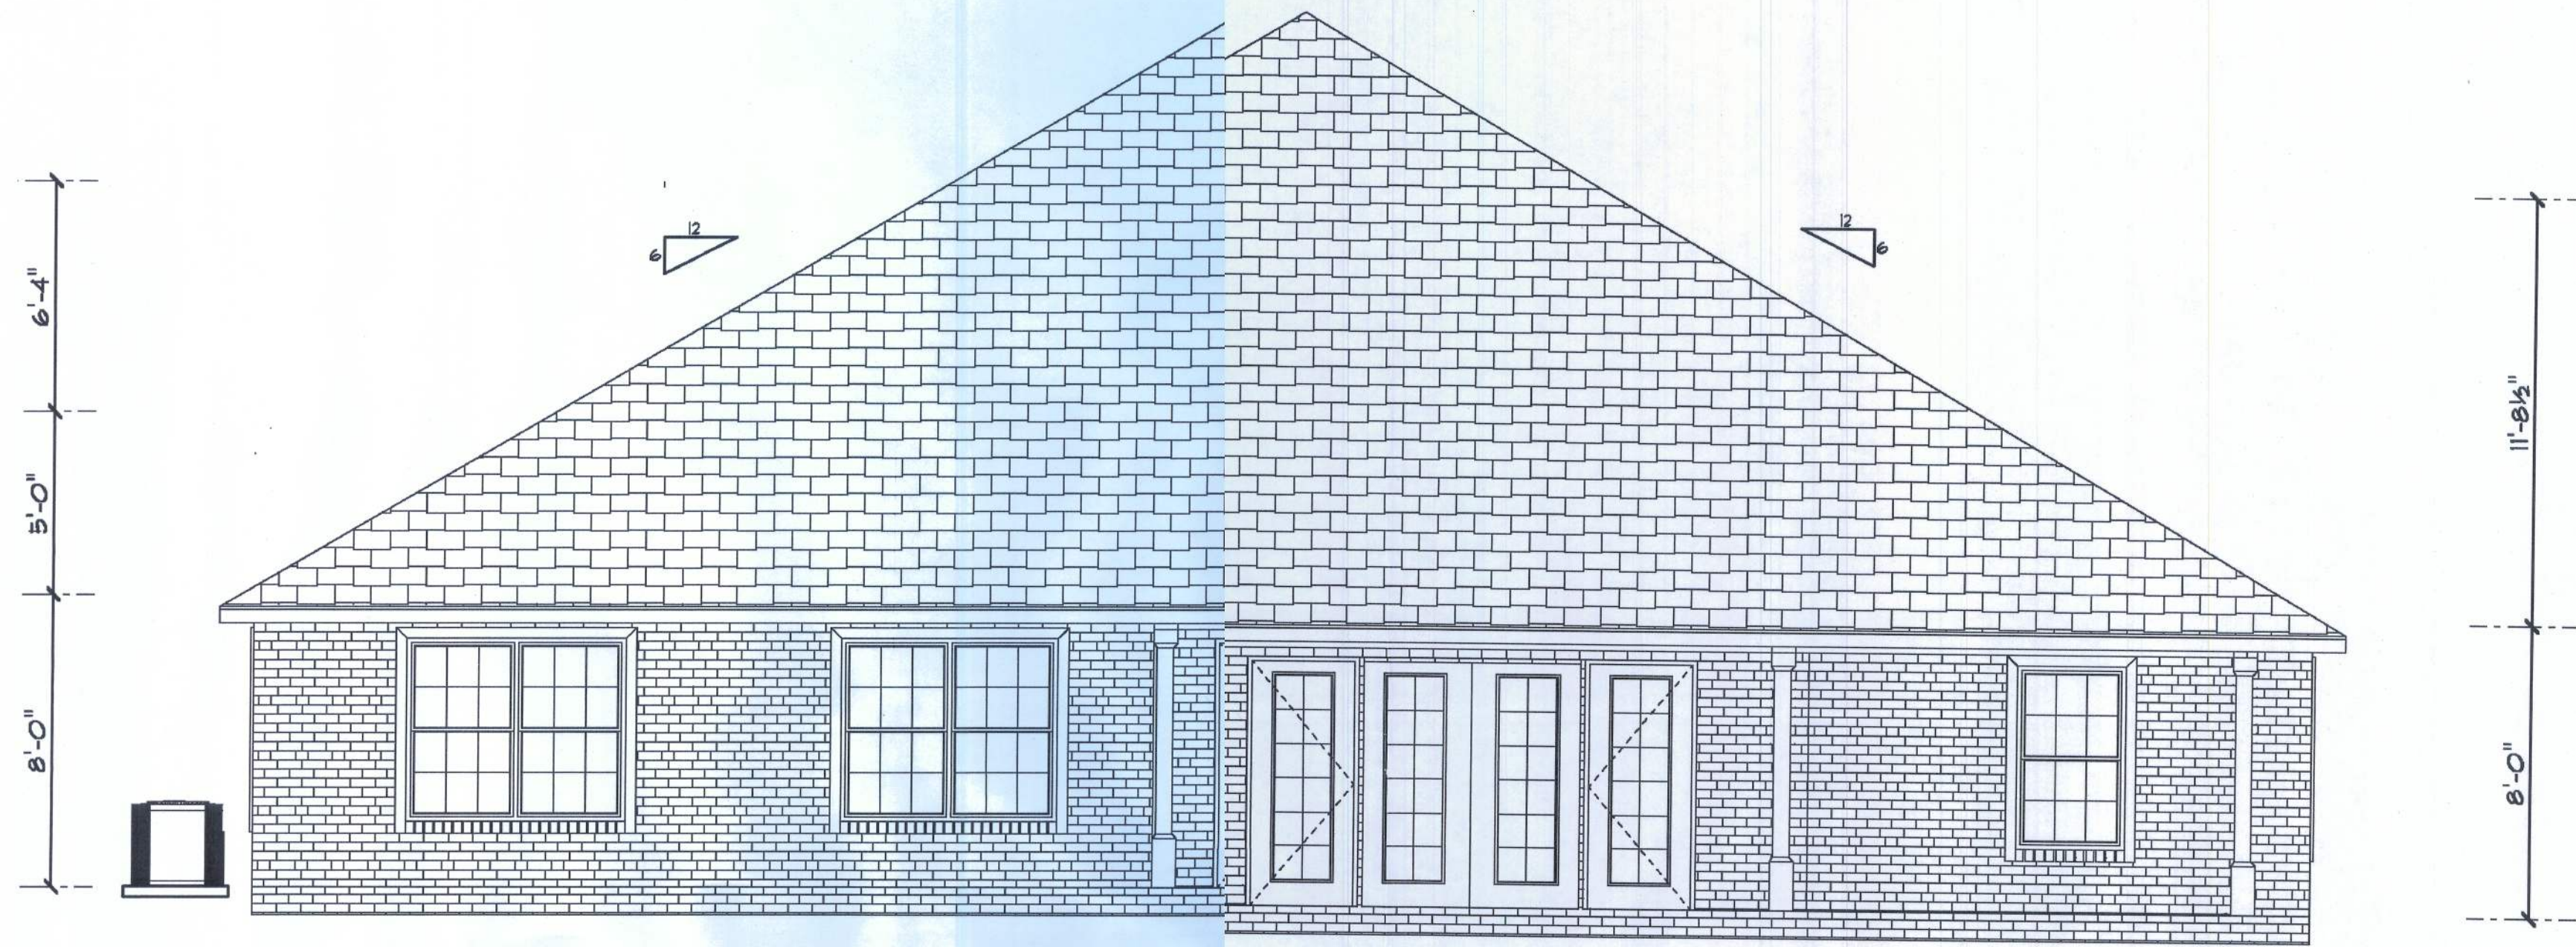

REAR ELEVATION

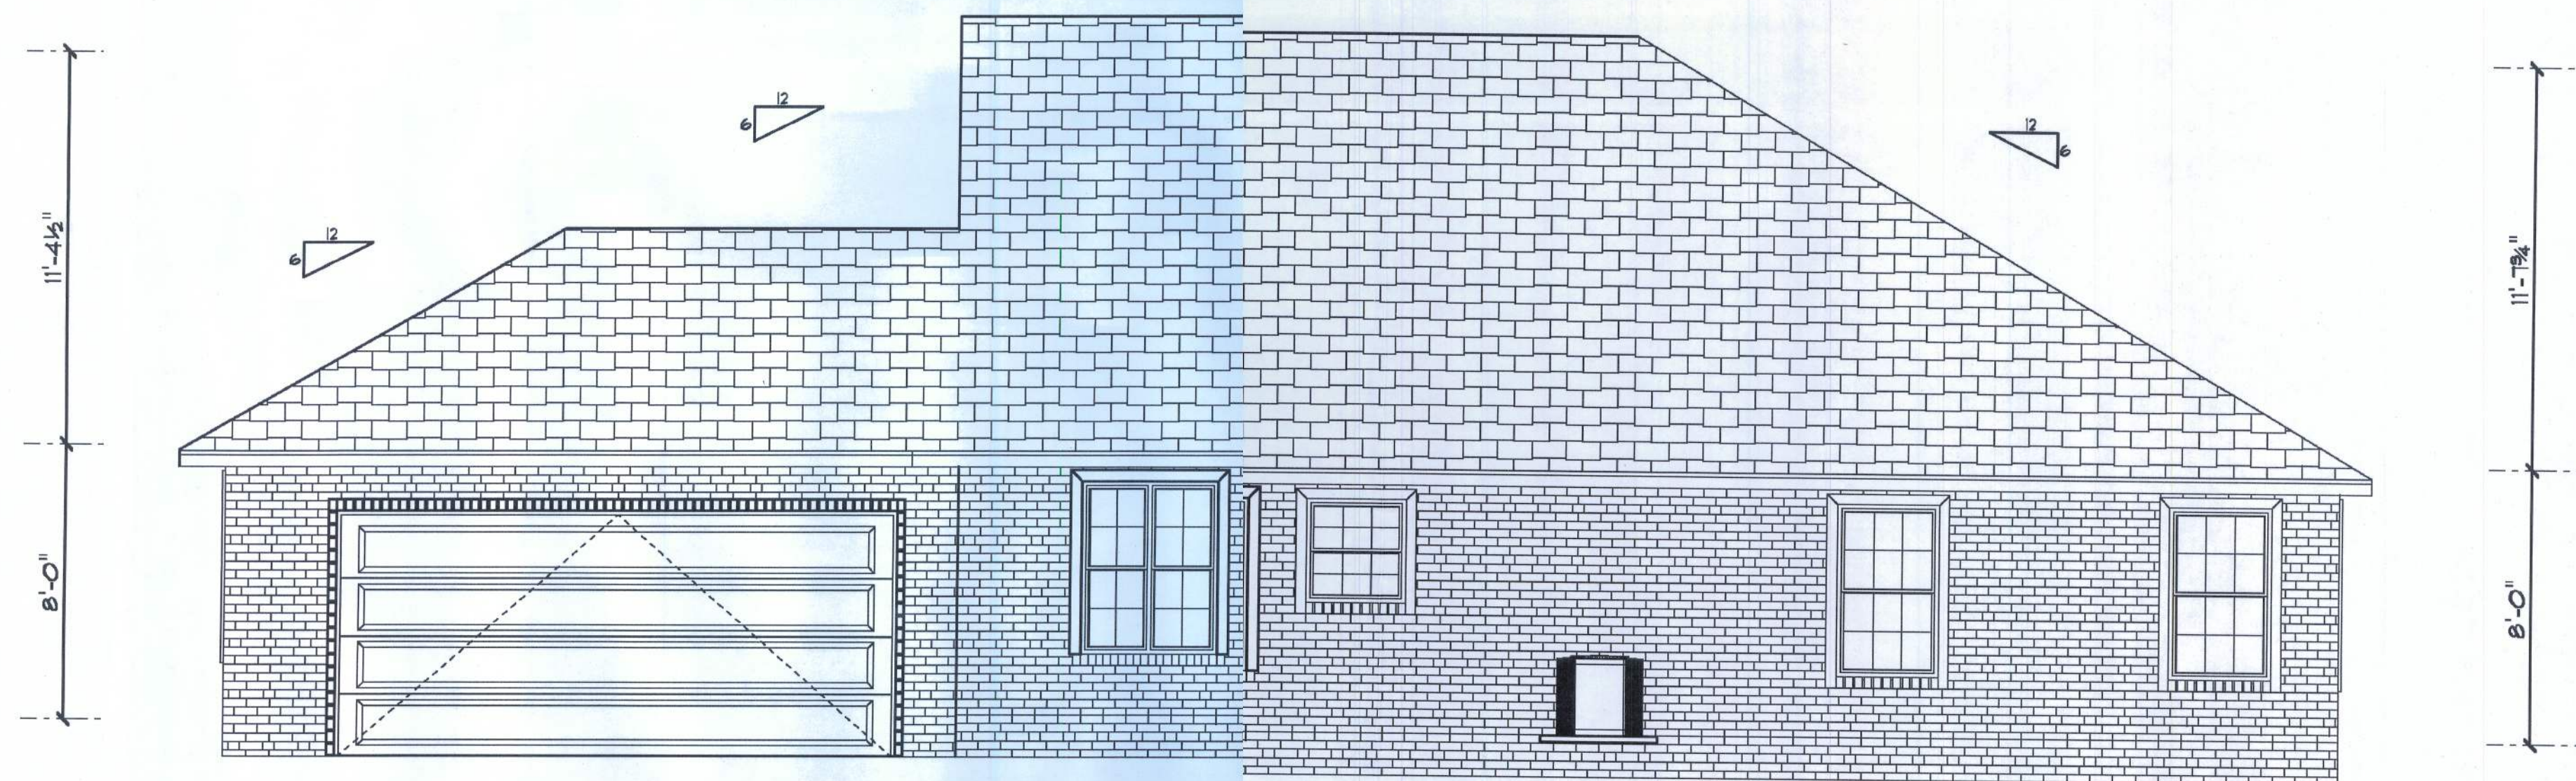

RIGHT ELEVATION