GENERAL NOTES

1. DESIGN IS FOR MAXIMUM 30'-0" WIDE X 20'-0" EAVE HEIGHT FULLY ENCLOSED STRUCTURES.

2. APPLICABLE CODES, REGULATIONS, & STANDARDS:

A. 2023 FLORIDA BUILDING CODE (8TH EDITION)

- C. ASCE 7-22: MINIMUM DESIGN LOADS ON BUILDINGS AND OTHER STRUCTURES
- D. AISC STEEL CONSTRUCTION MANUAL (15TH EDITION)
- E. ACI 318-19: BUILDING CODE REQUIREMENTS FOR STRUCTURAL CONCRETE
- F. TMS 402-16: BUILDING CODE REQUIREMENTS FOR MASONRY STRUCTURES
- G. AWS D1.1: STRUCTURAL WELDING
- 2. RISK CATEGORY: I

3. FXPOSURE CATEGORY: C.

LOW ULTIMATE WIND SPEED 105 TO 150 MPH (NOMINAL WIND SPEED 81 TO 116 MPH): MAXIMUM RAFTER/POST AND END POST SPACING = 5.0 FFFT. HIGH ULTIMATE WIND SPEED 151 TO 180 MPH (NOMINAL WIND SPEED 117 TO 139 MPH): MAXIMUM RAFTER/POST AND END POST SPACING = 4.0 FEET.

- 4. DEAD LOAD = 10 PSF
- 5 LIVE LOAD = 10 PSE
- 6. SPECIFICATIONS APPLICABLE TO 29 GAUGE METAL PANELS FASTENED DIRECTLY TO 2 1/2" x 2 1/2" 14 GAUGE TUBE STEEL (TS) FRAMING MEMBERS FOR VERTICAL PANELS, 29 GAUGE METAL PANELS SHALL BE FASTENED TO 18 GAUGE HAT CHANNELS (UNLESS OTHERWISE NOTED)
- 7. OPTIONAL BASE RAIL ANCHORAGE MAY BE USED FOR LOW AND MUST BE USED FOR HIGH WIND SPEEDS.
- 8. FASTENERS CONSIST OF #12-14 x 3/4" SELF DRILLING FASTENER (SDF), USE CONTROL SEAL WASHER WITH EXTERIOR FASTENERS SPECIFICATIONS APPLICABLE ONLY FOR MEAN ROOF HEIGHT OF 20 FEET OR LESS, AND ROOF SLOPES OF 14° (3:12 PITCH) OR LESS SPACING REQUIREMENTS FOR OTHER ROOF HEIGHTS AND/OR SLOPES MAY VARY.
- 9. AVERAGE FASTENER SPACING ON-CENTERS ALONG RAFTERS OR PURLINS, AND POSTS, INTERIOR = 9"
- 10. WIND FORCES GOVERN OVER SEISMIC FORCES. SEISMIC PARAMETERS ANALYZED ARE:

SOIL SITE CLASS = D RISK CATEGORY I/II/III

R = 3.25


Sds = 0.087 g V = CsW

- 11. GROUND ANCHORS SHALL BE INSTALLED THROUGH BASE RAIL WITHIN 6" OF EACH RAFTER COLUMN
- 12. GROUND ANCHOR (SOIL NAILS) CONSIST OF #5 REBAR W/ WELDED NUT X 30" LONG IN SUITABLE SOIL CONDITIONS MAY BE USED FOR LOW (≤ 108 MPH NOMINAL) WIND SPEEDS ONLY. OPTIONAL ANCHORAGE MAY BE USED IN SUITABLE SOILS AND MUST BE USE IN UNSUITABLE SOILS AS NOTED.
- 13. MIN. LAP REQUIREMENT FOR REBAR IN FOOTER IS 25".
- 14. SOIL TO BE COMPACTED TO 95% OF ITS MAXIMUM DRY DENSITY, AT OPTIMUM MOISTURE CONTENT. IN ACCORDANCE WITH ASTM D1557-93
- 15. PRIOR TO PLACING CONCRETE, TREAT THE ENTIRE SUBSURFACE AREA FOR TERMITES IN COMPLIANCE WITH THE EBC.
- 16. A LANDING OF MIN. 36" WIDTH IN THE DIRECTION OF TRAVEL SHALL BE PROVIDED AT THE EXTERIOR DOORS. SLOPE OF LANDING NOT TO EXCEED 1/4"-1'. LANDING LEVEL NOT TO BE LOWER THAN 1-1/2" (FOR EGRESS DOORS) & 7-3/4" (FOR OTHER EXTERIOR DOORS) BELOW THE TOP OF THRESHOLD.

DRAWING INDEX

PAGE NO.	DESCRIPTION			
1	NOTES AND SPECIFICATIONS			
2	BOX EAVE FRAME RAFTER ENCLOSED BUILDING			
3	BOW EAVE FRAME RAFTER ENCLOSED BUILDING/WIND PRESSURES			
4	BASE RAIL AND FOUNDATION ANCHORAGE			
5	BOX/BOW EAVE VERTICAL ROOF/SIDING OPTION			
6	BOX/BOW EAVE RAFTER LEAN-TO OPTIONS			
7	BOX EAVE RAFTER END WALL, SIDE WALL AND OPENING FRAMING			
8	VENT AND CMU STEM WALL DETAIL			
9	OPTIONAL CONCRETE STRIP FOOTING			

ENCLOSED METAL BUILDING DESIGN MAXIMUM 30'-0" WIDE X 20'-0" EAVE HEIGHT BOX/BOW EAVE FRAME

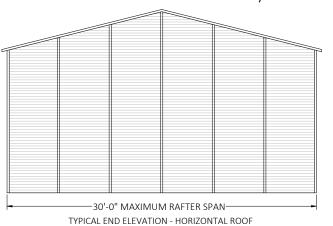

Plans

Reviewed

for Code


Compliance


Columbi.



TYPICAL SIDE ELEVATION - HORIZONTAL ROOF

BOX EAVE FRAME RAFTER ENCLOSED BUILDING

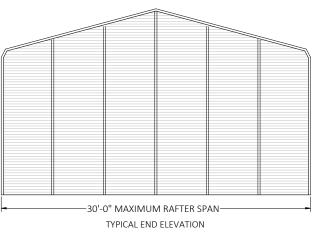

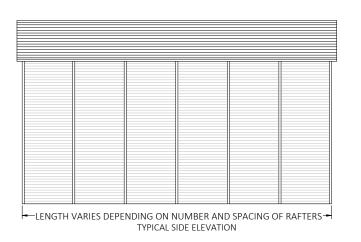

BOW FRAME RAFTER ENCLOSEDBUILDING

PRODUCT CATEGORY	SUB CATEGORY	MANUFACTURER	APPROVAL No. & DATE
STRUCTURAL COMPONENTS	ROOF DECK	CAPITAL METAL SUPPLY, INC. 29 GA. CAPITAL RIB ROOF PANEL	FL20147.2-R3 12/13/2023
STRUCTURAL COMPONENTS	STRUCTURAL WALL	CAPITAL METAL SUPPLY, INC. 29 GA. CAPITAL RIB WALL PANEL	FL20148.2-R3 12/13/2023
EXTERIOR DOORS	ROLL-UP	JANUS INTERNATIONAL GROUP, LLC. SERIES 3652	FL14425.1-R6 12/15/21
EXTERIOR DOORS	ROLL-UP	JANUS INTERNATIONAL GROUP, LLC. SERIES 750	FL21450.10-R11 10/17/23
EXTERIOR DOORS	ROLL-UP	JANUS INTERNATIONAL GROUP, LLC. SERIES 3100	FL12765.4-R6 10/12/20
EXTERIOR DOORS	SWINGING	ELIXIR DOOR AND METAL COMPANY SERIES 407	FL17996.5-R3 12/26/23
WINDOWS	SINGLE HUNG	KINRO, INC 9750 SH	FL993.5-R19 11/01/23
WINDOWS	VERTICAL SLIDING	KINRO, INC 18000-R VS	FL993.8-R19 11/01/23

DIGITAL CERTIFICATION NOTES: 1. THIS DOCUMENT HAS BEEN DIGITALLY SIGNED AND SHALL REMAIN IN DIGITAL FORMAT, SHALL BE VERIFIED BY ELECTRONIC MEANS & PRINTED COPIES OF THIS DOCUMENT ARE NOT CONSIDERED SIGNED AND SEALED. 2 THIS DOCUMENT HAS BEEN CREATED BY FLORIDA ENGINEERING LLC FOR TUBULAR BUILDING SYSTEMS ONLY. IT SHALL NOT BE REPRODUCED IN WHOLE OR PART WITHOUT THE WRITTEN CONSENT OF FLORIDA ENGINEERING LLC AND TUBULAR BUILDING SYSTEMS. 3. ALTERATIONS, ADDITIONS OR OTHER MARKINGS TO THIS DOCUMENT ARE NOT PERMITTED AND INVALIDATE FLORIDA ENGINEERING LLC'S CERTIFICATION. 4. THESE PLANS ARE GENERIC AND DO NOT PROVIDE INFORMATION FOR A SITE-SPECIFIC PROJECT WHERE THE SITE CONDITIONS DEVIATE FROM WHAT HAS BEEN CALLED OUT ON THESE PLANS. 5. CONTRACTOR MUST NOT DEVIATE FROM THE CONDITIONS DETAILED ON THESE PLANS. 6. CONSTRUCTION SAFETY AT THE SITE IS THE CONTRACTOR'S RESPONSIBILITY

am has been digitally si aled by Richard E. Wal 1 the date adjacent to the 1 copies of this docume 1 sidered signed and se e signature must be ver sctronic copies.

Digitally signed by No. 61240 Richard E Walker ORIONAL CHOM 2024 ~ 2024.01.16 10:25:52-05'00

> 33952 9 LNO ENGINEERING TAMIAMI TRAIL,

CA CERT. #30782

2322771-30

S.

 \Box

ROJE

CHARLOTTE, FLORIDA (941) 391-5980 FLEng.com

FLEng.com Orders@FLEng.com **PORT**





TUBULAR BUILDING SYSTEM! 631 SE INDUSTRIAL CIRCLE, LAKE CITY, FL 32025

CONTRACTOR

FLORIDA

161


30' WIDE X 20' HIGH ENCLOSED STRUCTURE


PROJECT DESCRIPTION

DESIGN DATE: 12/14/2023


REVISION 1: DATE **REVISION 2:** DATE SCALE: NTS


PAGE

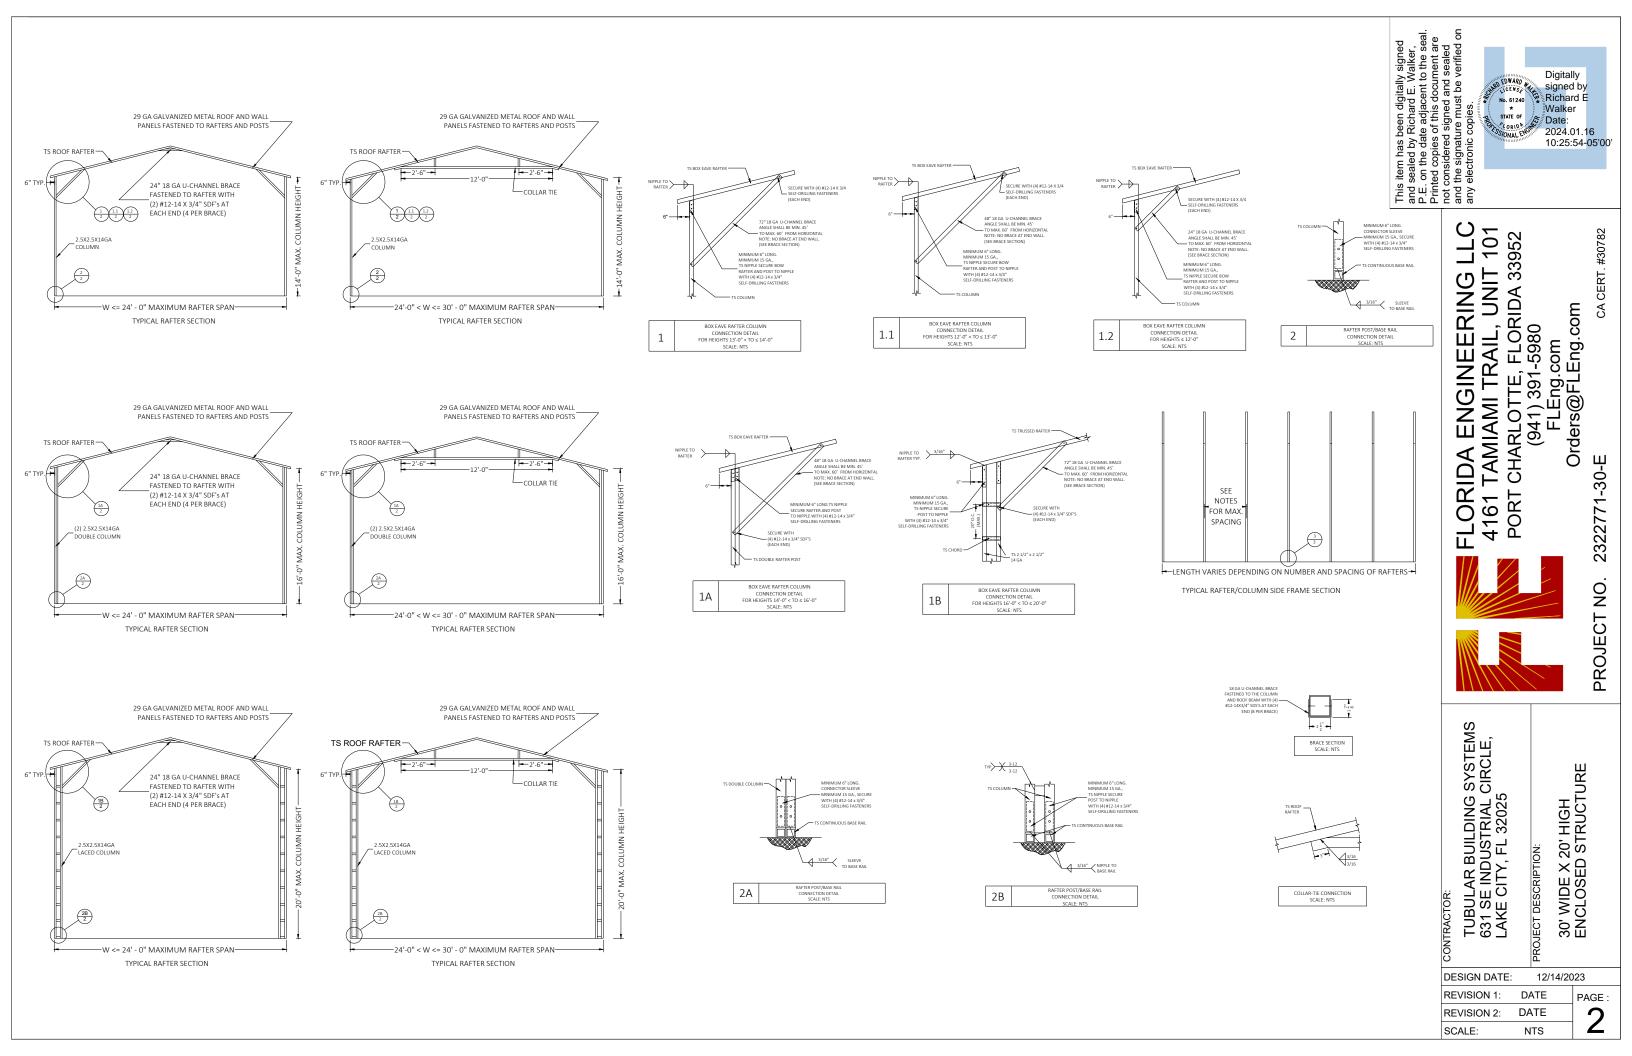

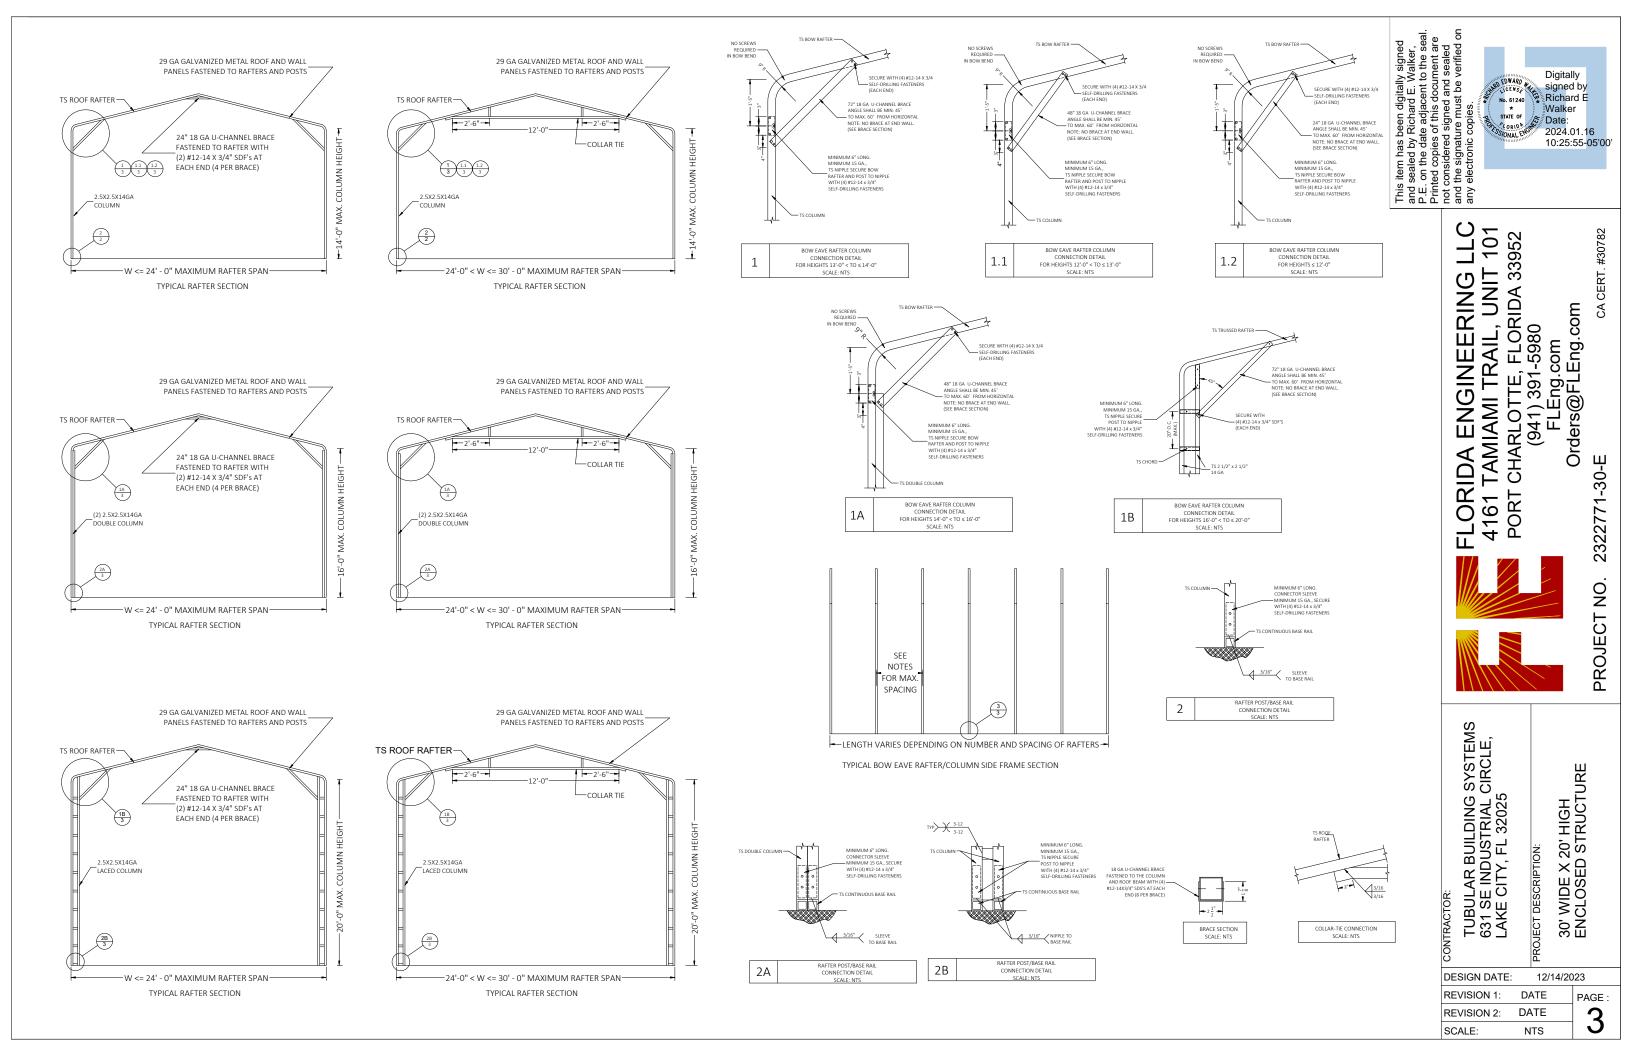


BASE RAIL ANCHORAGE OPTIONS FOR LOW AND HIGH WIND SPEED

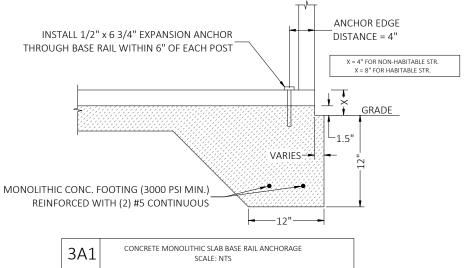


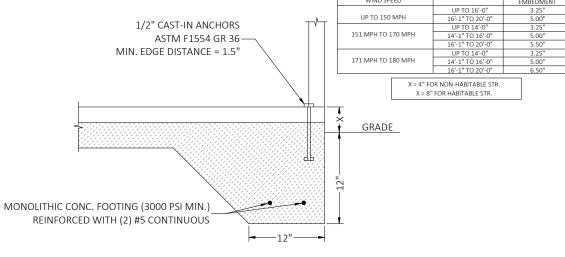


CONCRETE MONOLITHIC SLAB BASE RAIL ANCHORAGE

SCALE: NTS

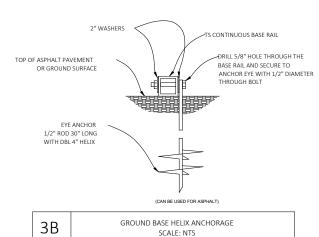

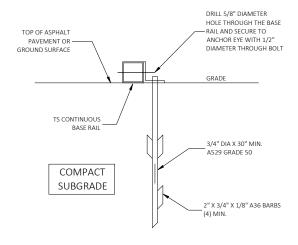

ASPHALT BASE ANCHORAGE (HP 9 BARBED DRIVE ANCHOR) 3C SCALE: NTS

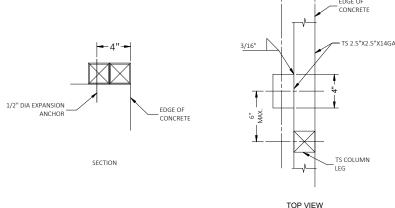

TYPICAL ANCHOR DETAIL WHEN BASE 3D RAIL IS NEAR EDGE OF CONCRETE SCALE: NTS

Digitally signed by No. 61240 Richard E Walker ORION 2024 ~ 2024.01.16 10:25:56-05'00

CA CERT. #30782

2322771-30-E

PROJECT NO.



PORT 61



TUBULAR BUILDING SYSTEM 631 SE INDUSTRIAL CIRCLE, LAKE CITY, FL 32025

30' WIDE X 20' HIGH ENCLOSED STRUCTURE PROJECT DESCRIPTION

12/14/2023

DESIGN DATE: REVISION 1: DATE **REVISION 2:** DATE SCALE: NTS

PAGE

THE TURNDOWN REINFORCING STEEL SHALL BE ASTM A615 GRADE 60. THE SLAB REINFORCEMENT SHALL BE WELDED WIRE FABRIC MEETING ASTM A185 OR FIBERGLASS FIBER REINFORCEMENT REINFORCEMENT MAY BE BENT IN THE FIELD OR SHOP AS LONG AS: 1. IT IS BENT COLD: 2. REINFORCEMENT PARTIALLY EMBEDDED IN CONCRETE SHALL NOT BE FIELD BENT; 3. THE DIAMETER OF THE BEND, MEASURED ON THE INSIDE OF THE BAR, IS NOT LESS THAN 4. MINIMUM REQUIRED LAP LENGTH SHALL NOT BE LESS THAN 57-BAR DIAMETERS

GENERAL NOTES

COMPLIANCE WITH THE FBC.

COVERAGE OF THE REINFORCED STEEL:

CONCRETE:

1-1/2 INCHES.

REINFORCING STEEL

HELIX ANCHOR NOTES

- 1. FOR VERY DENSE AND/OR CEMENTED SANDS, COARSE GRAVEL AND COBBLES, CALICHE, PRELOADED SILTS AND CLAYS USE MINIMUM (2) 4" HELICES WITH MINIMUM 30 INCH EMBEDMENT
- 2. FOR CORAL USE MINIMUM (2) 4" HELICES WITH MINIMUM 30 INCH EMBEDMENT.

1. CONCRETE SHALL HAVE A MINIMUM SPECIFIED COMPRESSIVE STRENGTH OF 3000 PSI AT


2. PRIOR TO PLACING CONCRETE, TREAT THE ENTIRE SUBSURFACE AREA FOR TERMITES IN


FOR FOUNDATIONS, MINIMUM CONCRETE COVER OVER REINFORCING BARS SHALL BE PER ACI-318: 3 INCHES WHERE THE CONCRETE IS POURED AGAINST AND TEMPORARY IN


CONTACT WITH THE EARTH OR UNPROTECTED FROM THE EARTH OR WEATHER, OTHERWISE


3. MINIMUM SOIL BEARING CAPACITY OF COMPACTED GRADE= 2000 PSF


- 3. FOR MEDIUM DENSE COARSE SANDS, SANDY GRAVELS, VERY STIFF SILTS AND CLAYS USE MINIMUM (2) 4" HELICES WITH MINIMUM 30 INCH EMBEDMENT
- 4. FOR LOOSE TO MEDIUM DENSE COARSE SANDS, FIRM TO STIFF CLAYS AND SILTS ALLUVIAL FILL USE MINIMUM (2) 6" HELICES WITH MINIMUM 50 INCH EMBEDMENT
- 5 FOR VERY LOSE TO MEDIUM DENSE SANDS FIRM TO STIFFER CLAYS AND SILTS, ALLUVIAL FILL USE MINIMUM (2) 8" HELICES WITH MINIMUM 60 INCH EMBEDMENT

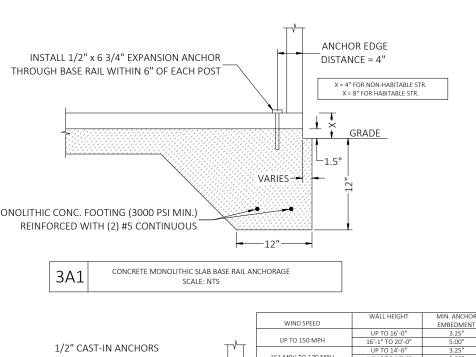

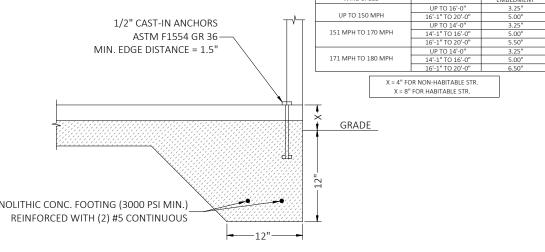

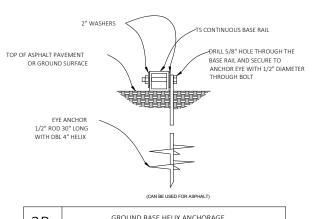

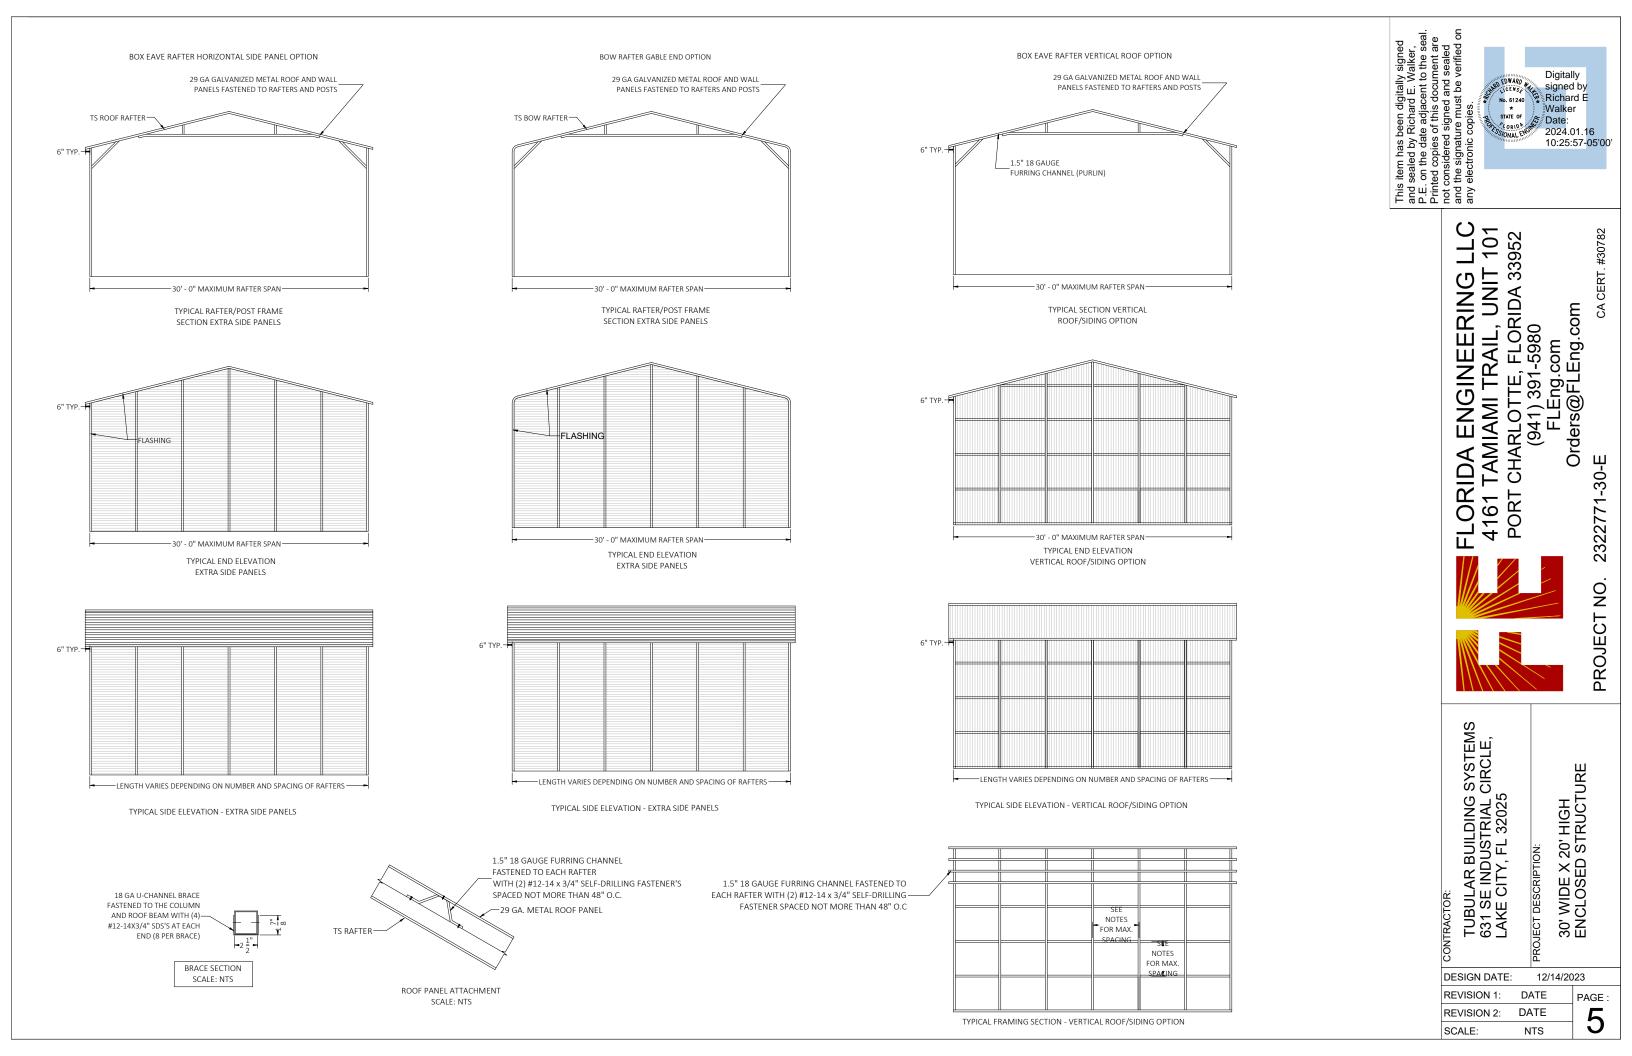

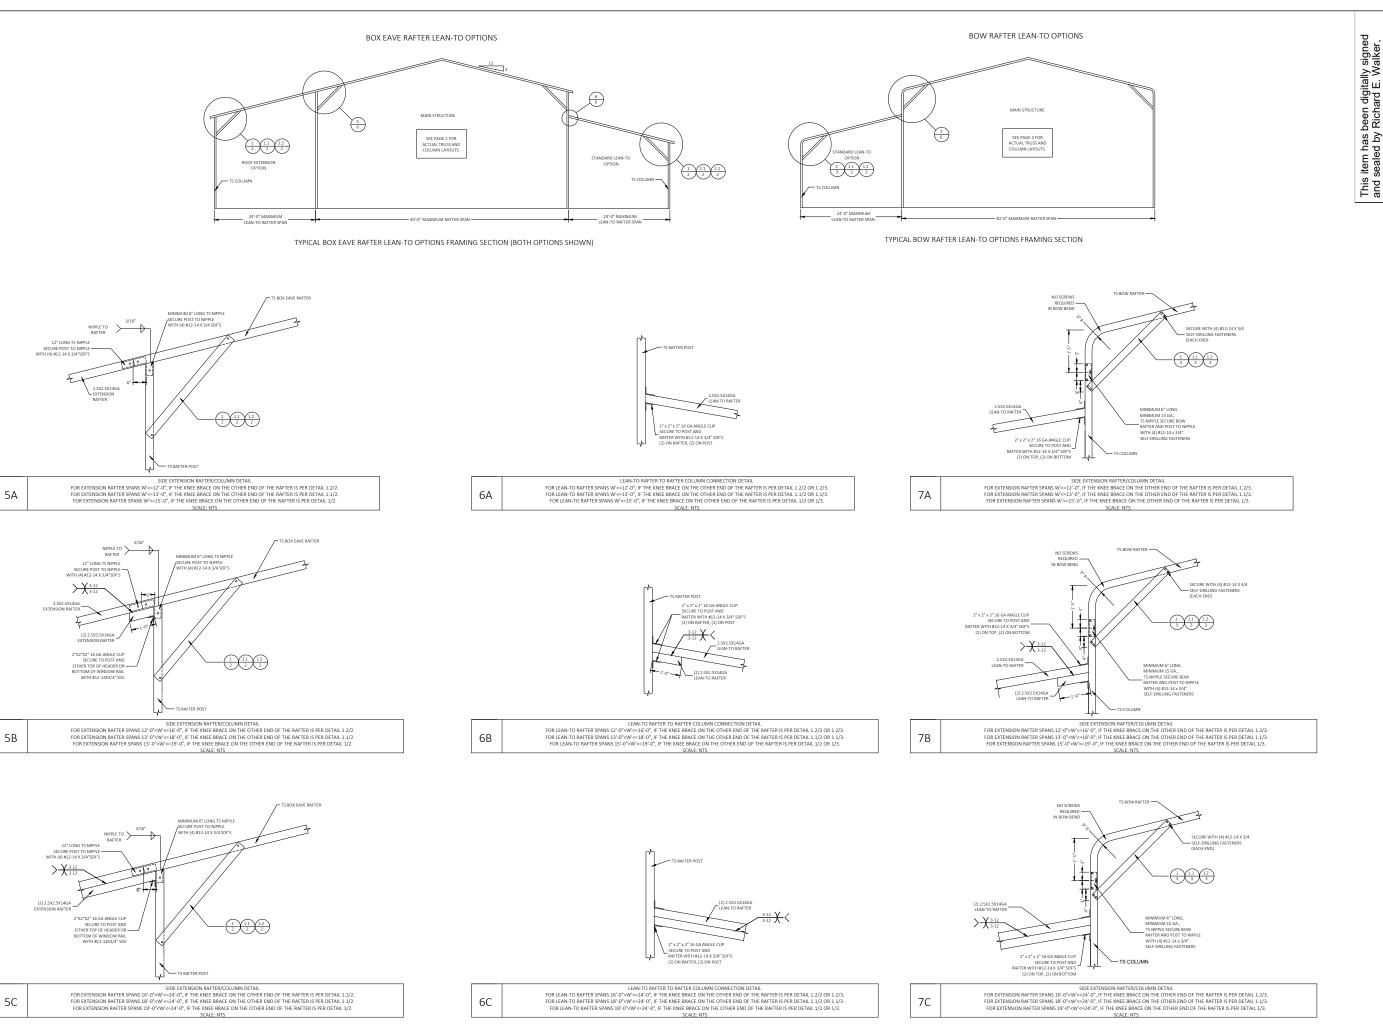

This item has been digitally signed and sealed by Richard E. Walker, P.E. on the date adjacent to the seal Printed copies of this document are not considered signed and sealed and the signature must be verified or any electronic copies. Digitally STATE OF Date: 2024. 2024.01.16 10:25:58-05'00'

CCC

CA CERT. #30782

2322771-30-E

PROJECT NO.

4161 TAMIAMI TRAIL, UNIT 101
PORT CHARLOTTE, FLORIDA 33952
(941) 391-5980
FLEng.com
Orders@FLEng.com FLORIDA ENGINEERING

TUBULAR BUILDING SYSTEMS 631 SE INDUSTRIAL CIRCLE, LAKE CITY, FL 32025

CONTRACTOR

30' WIDE X 20' HIGH ENCLOSED STRUCTURE PROJECT DESCRIPTION:

PAGE


6

DESIGN DATE:

12/14/2023 DATE

DATE NTS


REVISION 1: **REVISION 2:** SCALE:

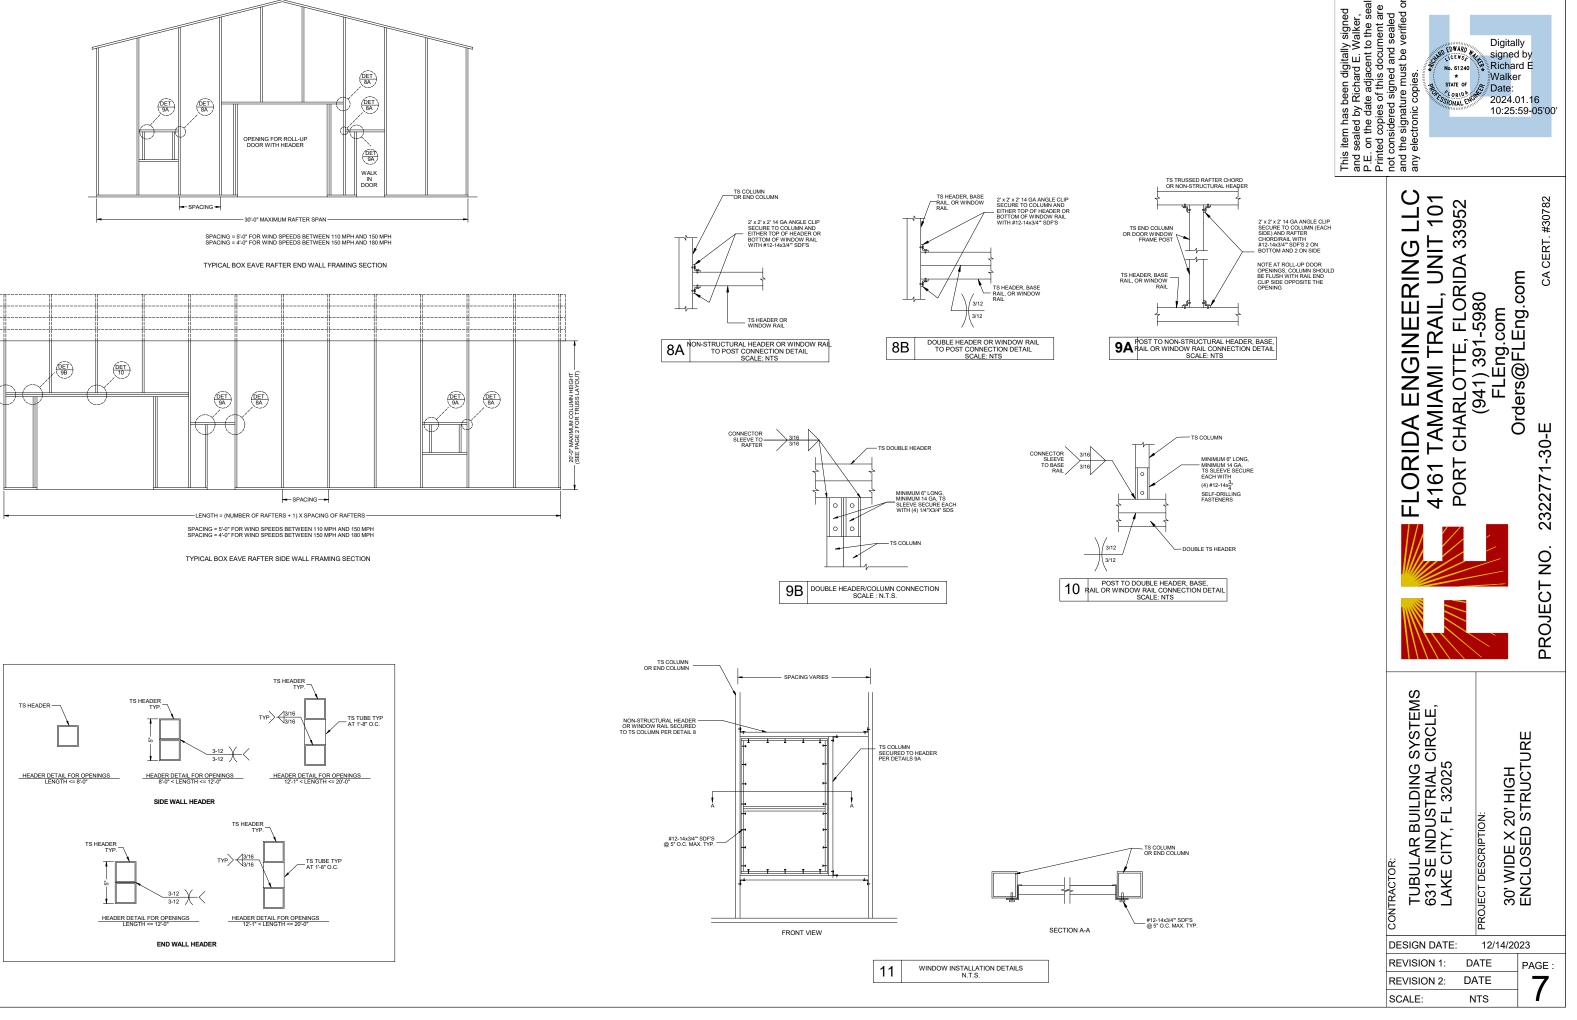

TYPICAL FLOOD VENT DETAIL

→ GRADE

- 1. MINIMUM VENT SPACE REQUIRED = 1 SQ. IN. OF OPEN VENT AREA PER SQ. FT. OF BUILDING AREA.
- 2. PROVIDE A MINIMUM OF TWO OPENINGS ON DIFFERENT SIDES OF EACH ENCLOSED BUILDING.
- 3. APPLY A 1.3 FACTOR WHEN CALCULATING TOTAL OPEN AREA WHEN USING 1/2"-18GA S OR F EXPANDED METAL.
- 4. TOTAL OPEN AREA OF VENT = L X H (MIN. 12").
- 5. FLOOD VENT DETAIL COMPLIES WITH FEMA/NFIP.
- 6. PREFABRICATED FLOOD VENTS MEETING THE REQUIREMENTS OF FEMA/NFIP MAY BE USED.

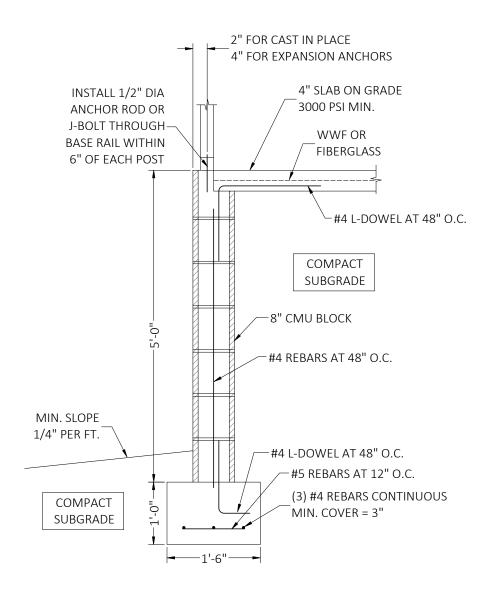

STAND-ALONE CONCRETE MASONRY UNIT (CMU) FOUNDATION STEM WALL DETAIL

This item has been digitally signand sealed by Richard E. Walke P.E. on the date adjacent to the Printed copies of this document not considered signed and seale and the signature must be verificant electronic copies.

Digitally

CA CERT. #30782

2322771-30-E

PROJECT NO.

No. 61240 Richard E
Walker
State of Date:
2024.01.16
10:26:00-05'00'

4161 TAMIAMI TRAIL, UNIT 101
PORT CHARLOTTE, FLORIDA 33952
(941) 391-5980
FLEng.com
Orders@FLEng.com FLORIDA ENGINEERING LLC





TUBULAR BUILDING SYSTEMS 631 SE INDUSTRIAL CIRCLE, LAKE CITY, FL 32025

30' WIDE X 20' HIGH ENCLOSED STRUCTURE PROJECT DESCRIPTION

DESIGN DATE:

REVISION 1: DATE **REVISION 2:** DATE SCALE:

PAGE 8 NTS

12/14/2023

GENERAL NOTES


CONCRETE MONOLITHIC SLAB DESIGN IS BASED ON A MINIMUM SOIL BEARING CAPACITY OF 1500 PSF.

CONCRETE


MINIMUM 28-DAY SPECIFIED COMPRESSIVE STRENGTH = 3000 PSI

REINFORCING STEEL

- 1. TURNDOWN REINFORCING STEEL = ASTM A615 GRADE 60
- 2. SLAB REINFORCEMENT = WELDED WIRE FABRIC PER ASTM A185 OR FIBERGLASS FIBER REINFORCEMENT
- 3. REINFORCING STEEL COVER = 3" WHERE CASE AGAINST AND PERMENENTLY EXPOSED TO SOIL OR WATER, 1.5" EVERYWHERE ELSE.
- 4. REINFORCEMENT IS BENT COLD.
- 5. MINIMUM INSIDE DIAMETER OF BEND = (6) BAR DIAMETERS
- 6. REINFORCEMENT PARTIALLY EMBEDDED IN CONCRETE SHALL NOT BE FIELD BENT.

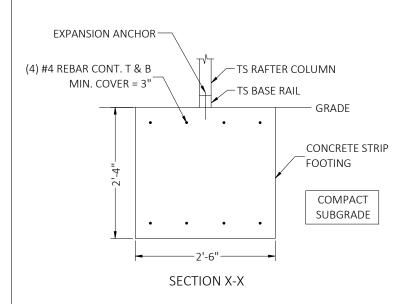

OPTIONAL CONCRETE STRIP FOOTING

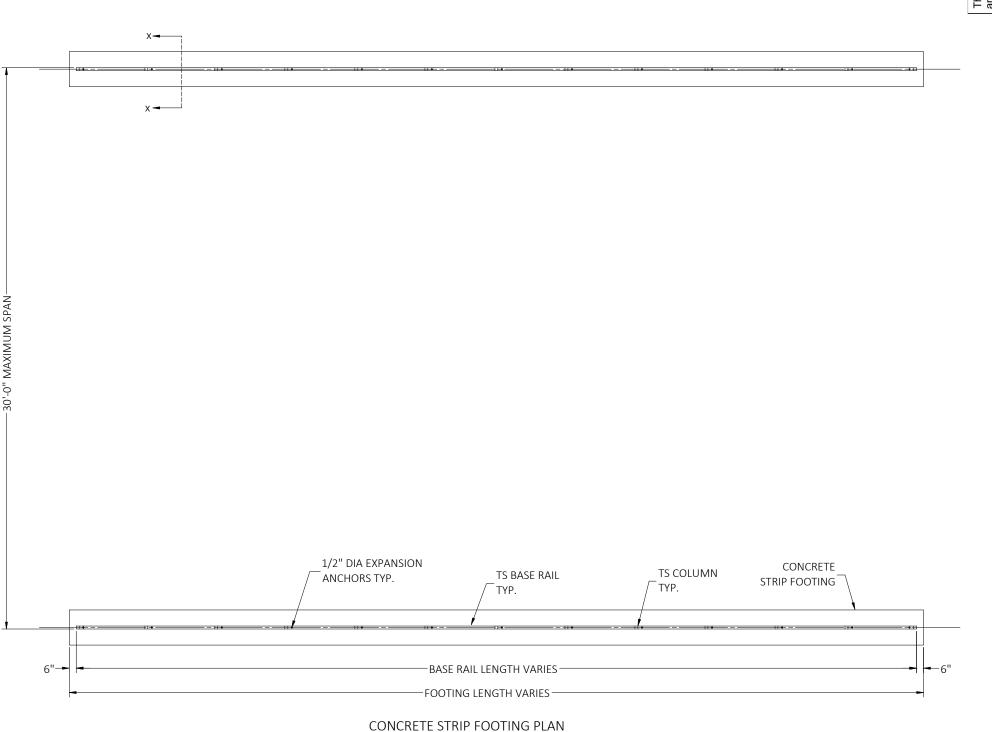

Digitally No. 61240 signed by Richard E

> 1 TAMIAMI TRAIL, UNIT 101 T CHARLOTTE, FLORIDA 33952 (941) 391-5980 FLEng.com Orders@FLEng.com FLORIDA ENGINEERING LLC 161

PORT





TUBULAR BUILDING SYSTEMS 631 SE INDUSTRIAL CIRCLE, LAKE CITY, FL 32025 30' WIDE X 20' HIGH ENCLOSED STRUCTURE PROJECT DESCRIPTION:

2322771-30-E

PROJECT NO.

DESIGN DATE:

12/14/2023 REVISION 1: DATE DATE **REVISION 2:** SCALE:

PAGE : NTS