



STATE OF FLORIDA
DEPARTMENT OF ENVIRONMENTAL PROTECTION
ONSITE SEWAGE TREATMENT AND DISPOSAL
SYSTEM (OSTDS)

PERMIT NO. 25-0237
DATE PAID: 3/12/25
FEE PAID: 208.00
RECEIPT #: 2198245

APPLICATION FOR CONSTRUCTION PERMIT

APPLICATION FOR:

☐ New System ☒ Existing System ☐ Holding Tank ☐ Innovative
☐ Repair ☐ Abandonment ☐ Temporary ☐

APPLICANT: Jeffery & Kimberly Delaney EMAIL: aandbconstruction

AGENT: A&B Construction inc166@gmail.com
TELEPHONE: 386-497-2311

MAILING ADDRESS: 546 SW North St, Ft. White, FL 32038

TO BE COMPLETED BY APPLICANT OR APPLICANT'S AUTHORIZED AGENT. SYSTEMS MUST BE CONSTRUCTED BY A PERSON LICENSED PURSUANT TO 489.105(3)(m) OR 489.552, FLORIDA STATUTES. IT IS THE APPLICANT'S RESPONSIBILITY TO PROVIDE DOCUMENTATION OF THE DATE THE LOT WAS CREATED OR PLATTED (MM/DD/YY) IF REQUESTING CONSIDERATION OF STATUTORY GRANDFATHER PROVISIONS.

PROPERTY INFORMATION

OSTDS REMEDIATION PLAN? [Y / N]

LOT: NA BLOCK: NA SUBDIVISION: NA PLATTED:

PROPERTY ID #: 07-55-16-03486-005 ZONING: I/M OR EQUIVALENT: [Y / N]

PROPERTY SIZE: 5. ACRES WATER SUPPLY: ☒ PRIVATE PUBLIC [] <=2000GPD [] >2000GPD

IS SEWER AVAILABLE AS PER 381.0065, FS? [Y / ☒ N] DISTANCE TO SEWER: NA FT

PROPERTY ADDRESS: 9393 SW CR 240, Lake City, FL

DIRECTIONS TO PROPERTY: TL onto NW Main Blvd, TR onto FL-47S, TR onto SW CR 240

BUILDING INFORMATION

☒ RESIDENTIAL ☐ COMMERCIAL

Unit No	Type of Establishment	No. of Bedrooms	Building Area Sqft	Commercial/Institutional System Design Table I, Chapter 62-6, FAC
---------	-----------------------	-----------------	--------------------	---

1	SFR	3	2202	Orig attached
2				
3				
4				

☐ Floor/Equipment Drains ☐ Other (Specify)

SIGNATURE: William D. Bishop Jr

DATE: 3-10-25

DEP 4015, 06-21-2022 (Obsoletes previous editions which may not be used)

Incorporated 62-6.004, FAC

STATE OF FLORIDA
DEPARTMENT OF ENVIRONMENTAL PROTECTION
APPLICATION FOR CONSTRUCTION PERMIT

Permit Application Number 25-0237

Delaney

----- PART II - SITEPLAN -----

Scale: Each block represents 10 feet and 1 inch = 40 feet.

See
Attached

Notes _____


Site Plan submitted by: William D. Bishop II master contractor
Plan Approved X Not Approved _____ Date 3/14/25
By [Signature] Columbus County Health Department

ALL CHANGES MUST BE APPROVED BY THE COUNTY HEALTH DEPARTMENT


DEP 4015, 06-21-2022 (Obsoletes previous editions which may not be used)
Incorporated: 62-6.004, F.A.C.

↑N

25-0237
Delaney
lin = 40 ft.
3-10-25

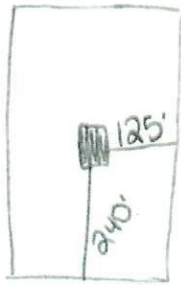

1 acre of 5

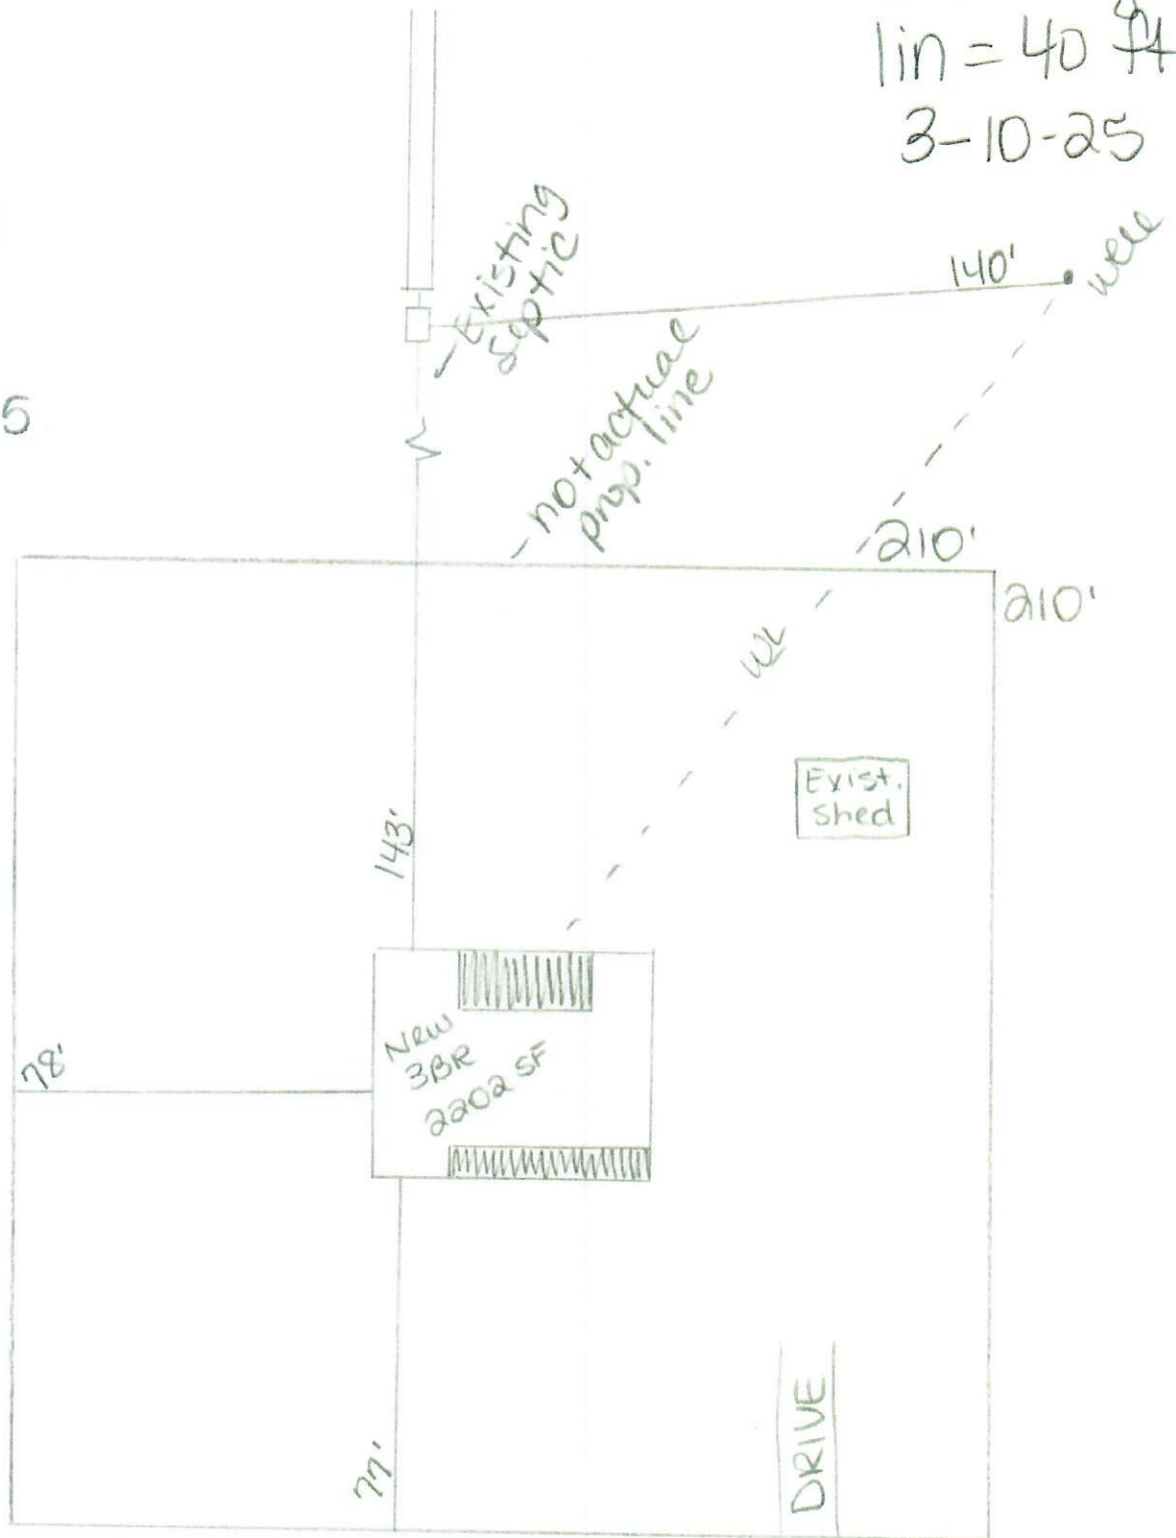

SW CR 240

William A. Bishop II