

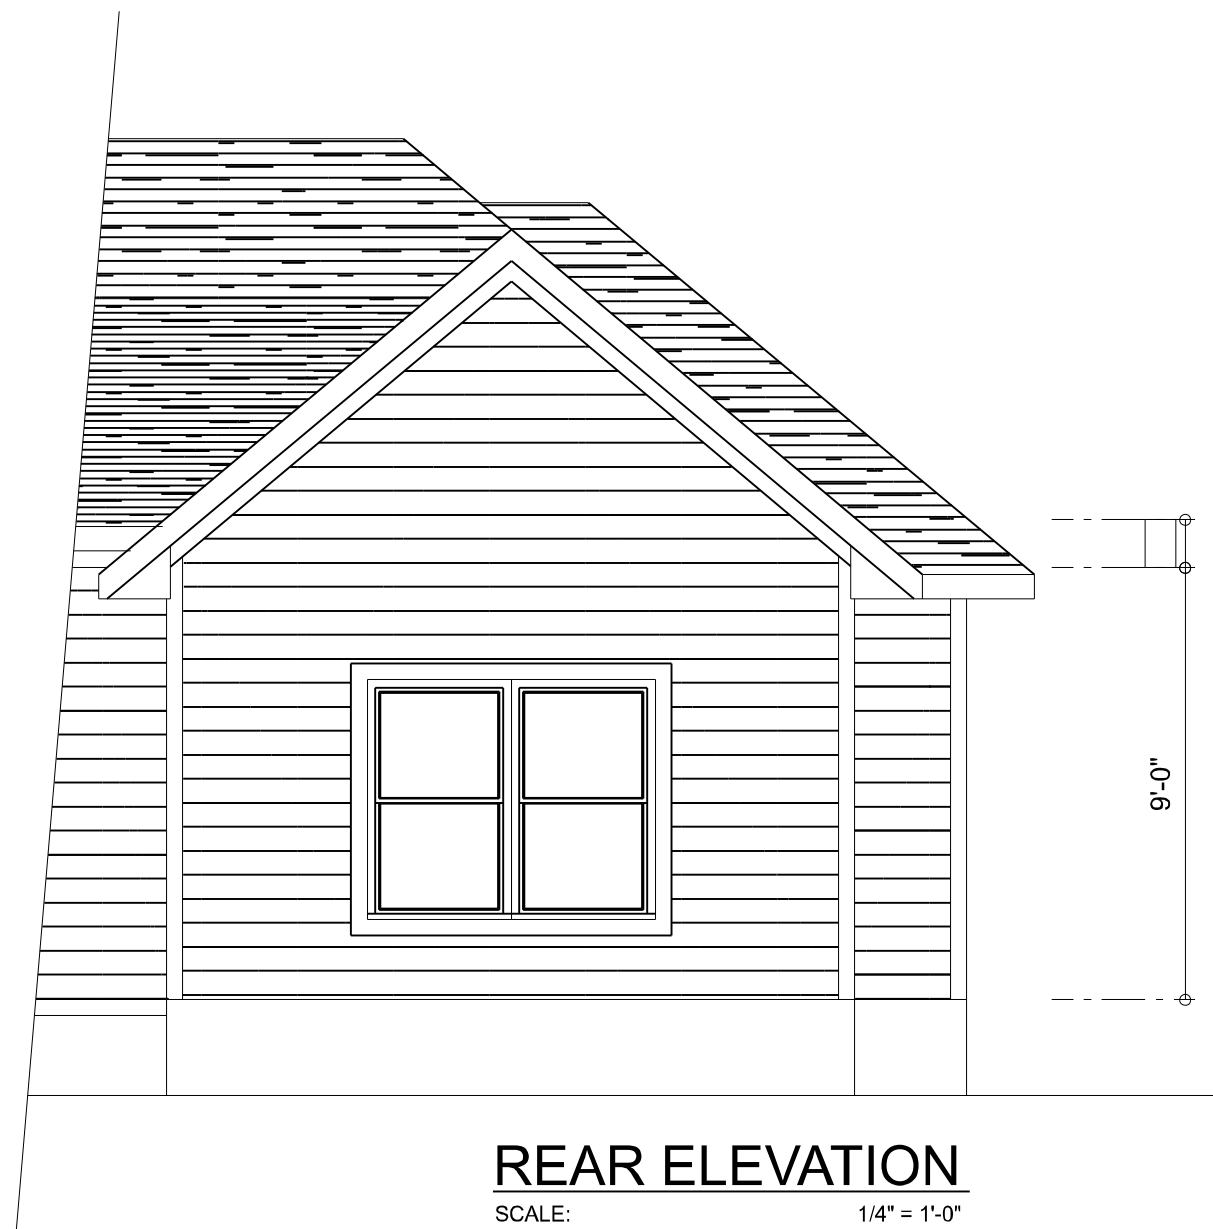
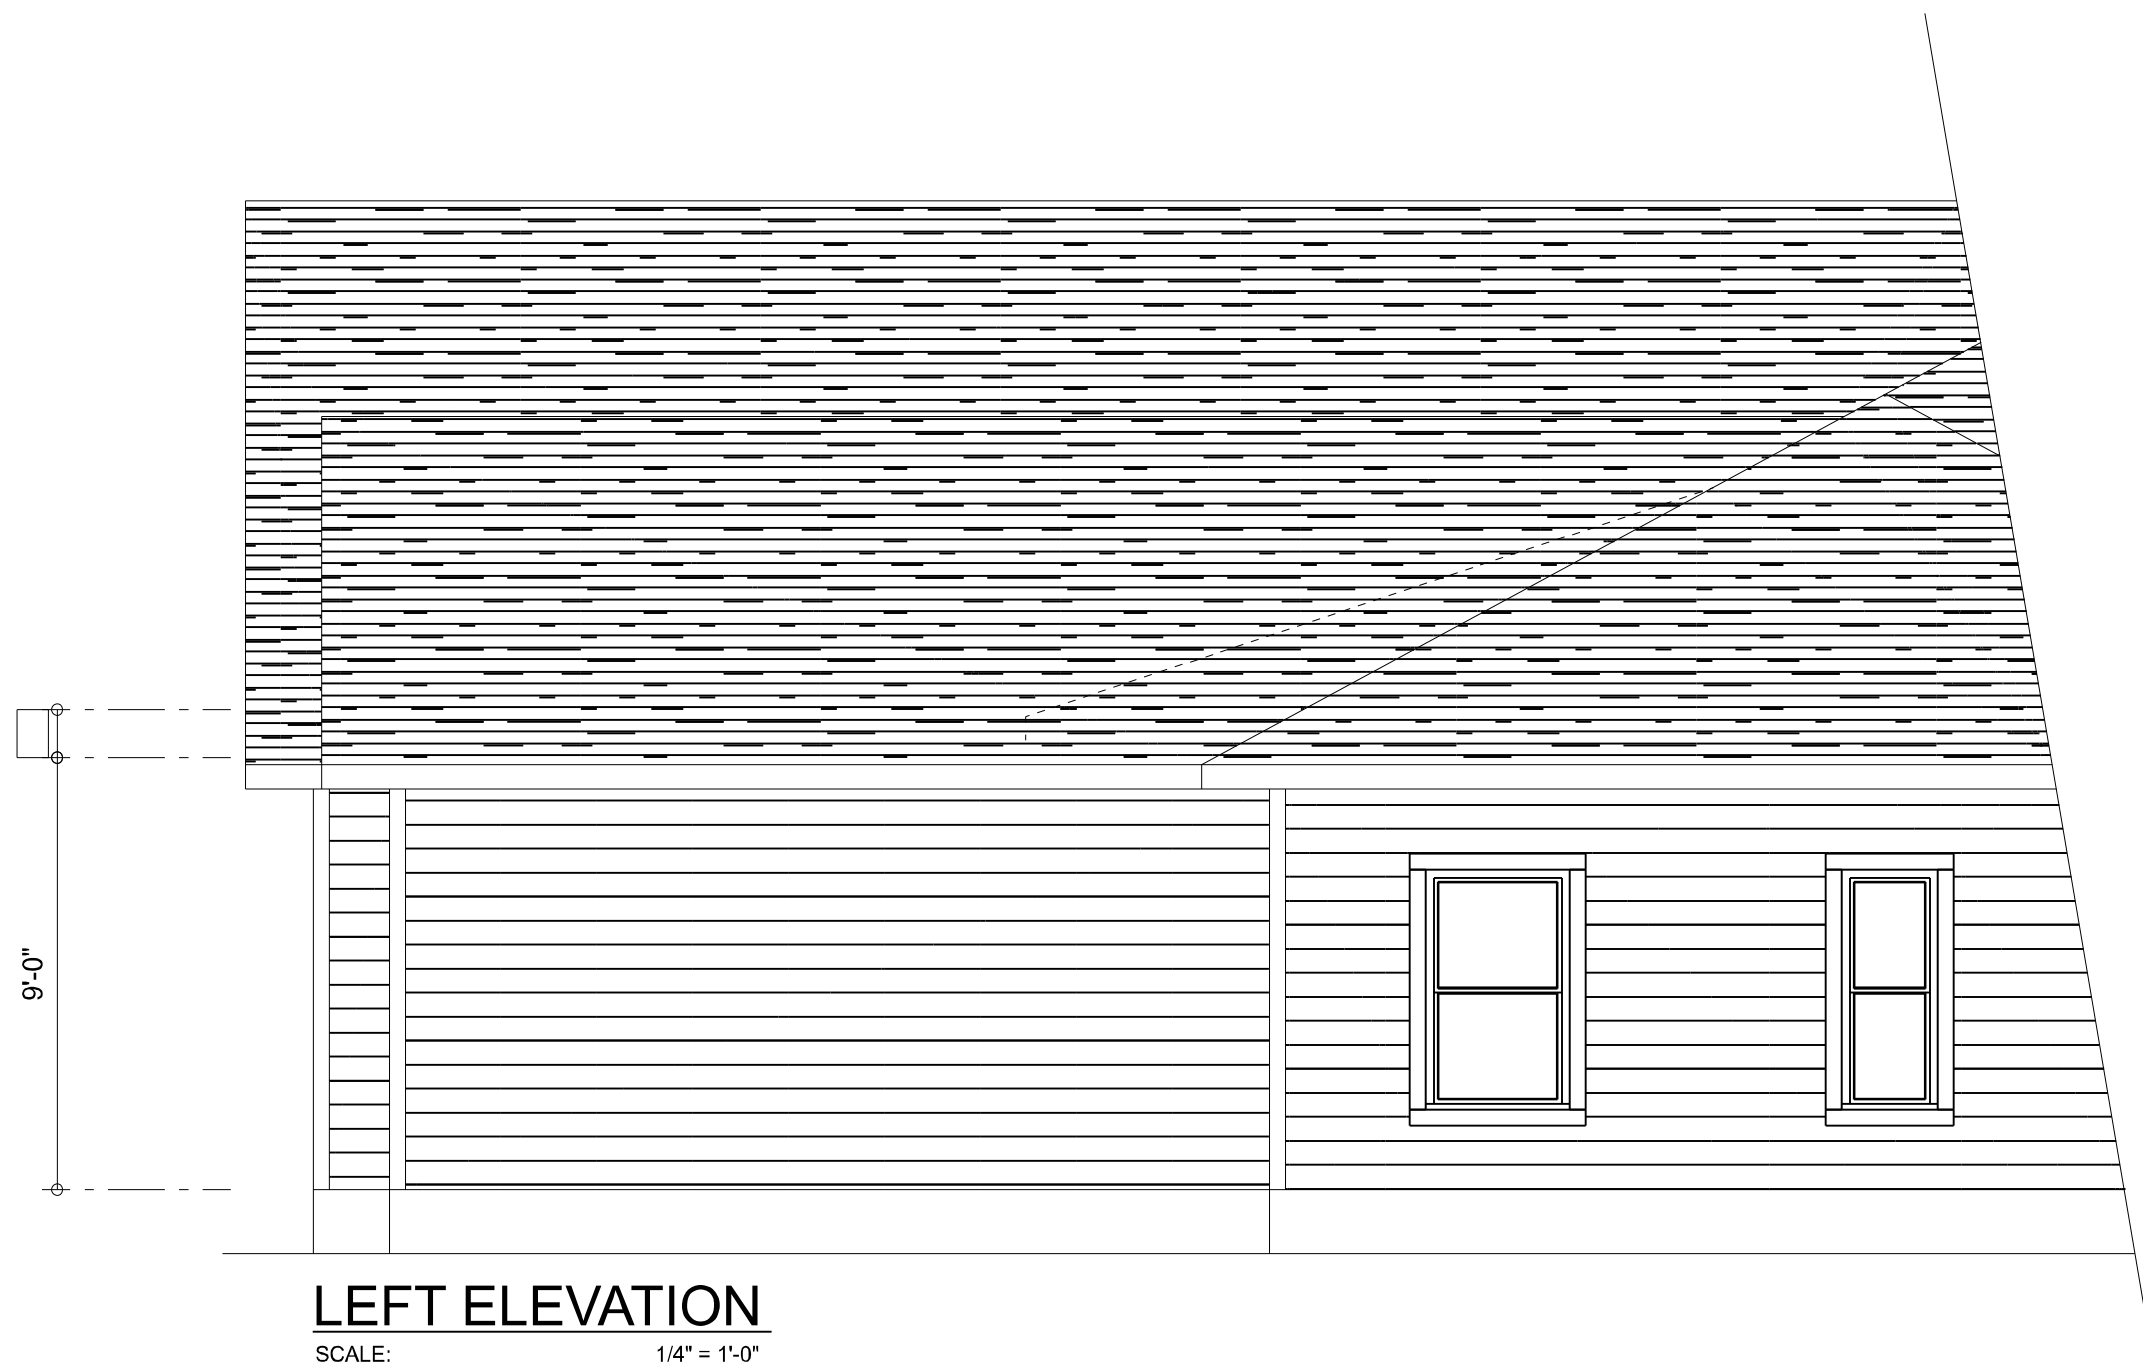


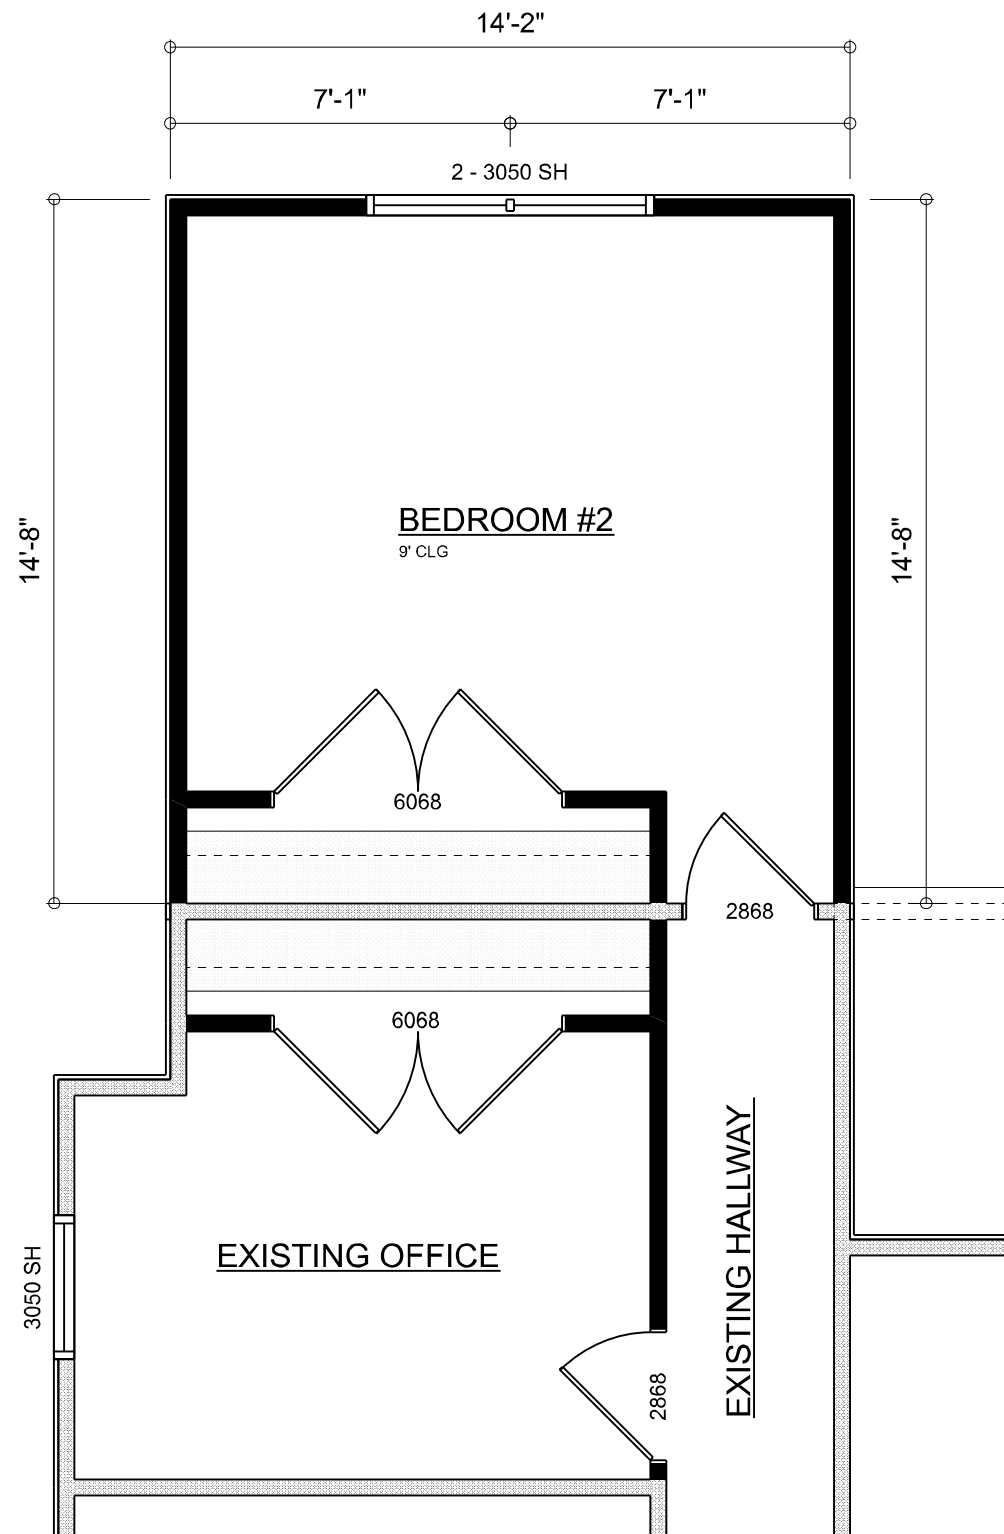


ELECTRICAL LEGEND		
ELECTRICAL	COUNT	SYMBOL
CEILING FAN	2	
MOTION SECURITY LIGHT	1	
COAX OUTLET	2	
OUTLET	9	
OUTLET WP	1	
SWITCH	4	

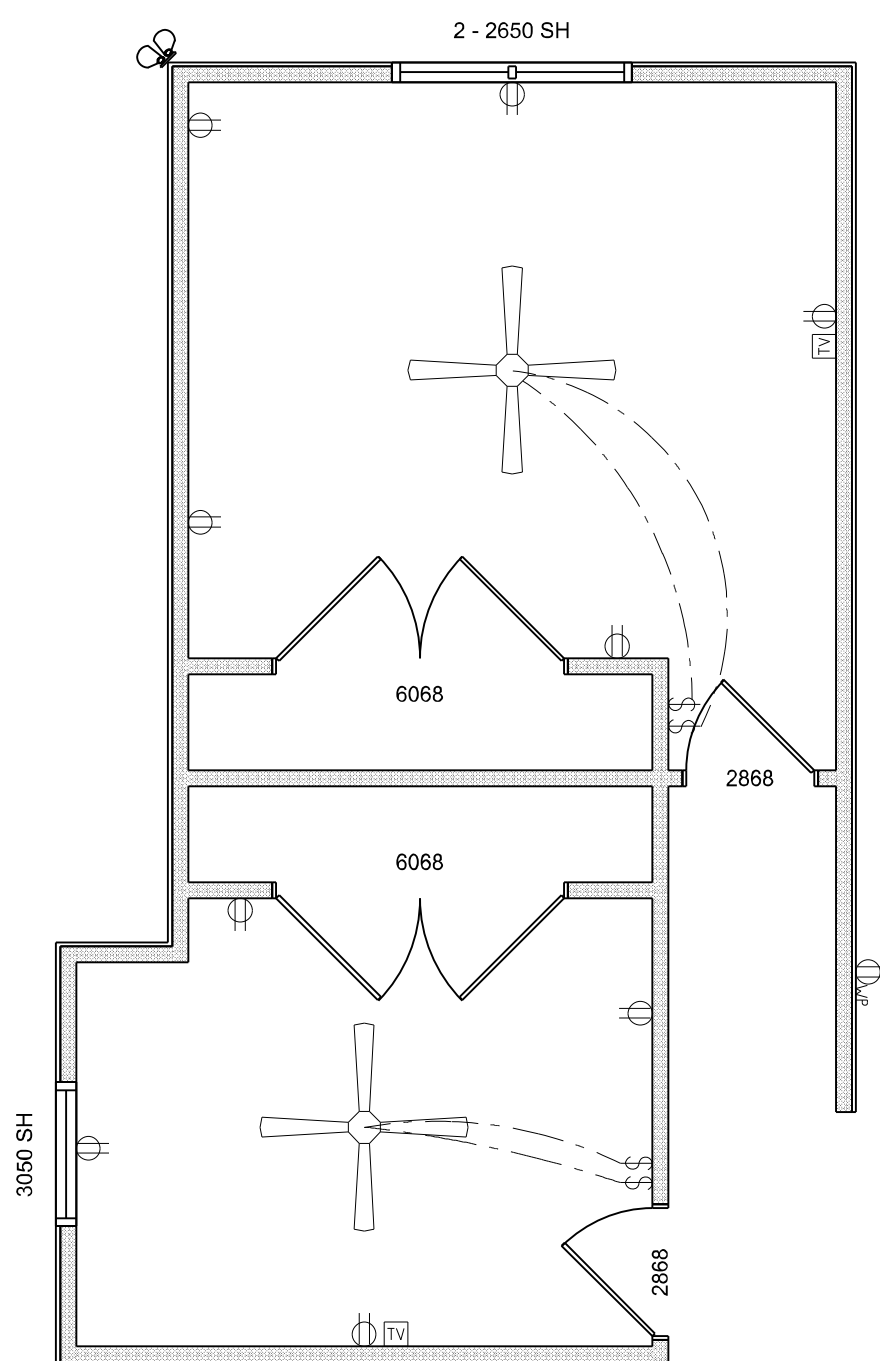

A R E A S U M M A R Y

HEATED & COOLED ADDITION	210	S.F.
GRAND TOTAL	210	S.F.



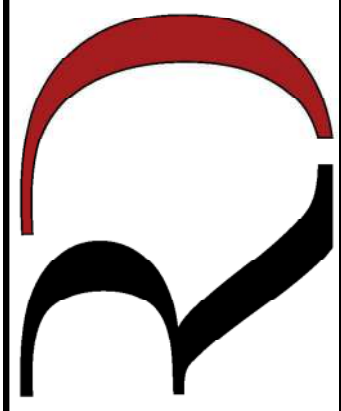

RIDGEPOINT

DESIGN

566 SW ARLINGTON BLVD, STE 101, LAKE CITY, FL 32025


P: 386-288-1188

E: RIDGEPOINTDESIGN@GMAIL.COM

CUSTOM HOME FOR:

GARY & RACHEL LIBERTY

COLUMBIA COUNTY, FLORIDA

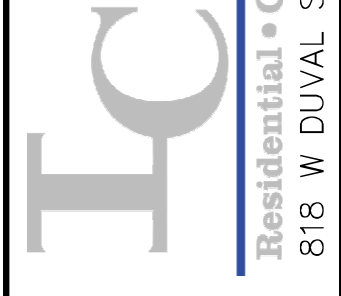

IC

Construction LLC

Residential • Commercial • Remodels

818 W DUVAL ST, LAKE CITY, FL 32055

REVISIONS SCHEDULE	
Nov. 30th, 2020	Proposal Drawing
Nov. 18th, 2021	Revisions