



STATE OF FLORIDA
DEPARTMENT OF HEALTH
ONSITE SEWAGE TREATMENT AND DISPOSAL
SYSTEM
APPLICATION FOR CONSTRUCTION PERMIT

PERMIT NO. 23-0174
DATE PAID: 3/3/23
FEE PAID: 60.00
RECEIPT #: 1450800

APPLICATION FOR: Swimming pool

☒ New System ☒ Existing System ☐ Holding Tank ☐ Innovative
☐ Repair ☐ Abandonment ☐ Temporary ☐

APPLICANT: Robert and Laurie Evans

AGENT: Yadami Mendoza CPC1459321

TELEPHONE: 386-208-4762

MAILING ADDRESS: 529 SW Little Rd. Lake City, FL 32024 (Owners address)

TO BE COMPLETED BY APPLICANT OR APPLICANT'S AUTHORIZED AGENT. SYSTEMS MUST BE CONSTRUCTED BY A PERSON LICENSED PURSUANT TO 489.105(3) (m) OR 489.552, FLORIDA STATUTES. IT IS THE APPLICANT'S RESPONSIBILITY TO PROVIDE DOCUMENTATION OF THE DATE THE LOT WAS CREATED OR PLATTED (MM/DD/YY) IF REQUESTING CONSIDERATION OF STATUTORY GRANDFATHER PROVISIONS.

PROPERTY INFORMATION

LOT: _____ BLOCK: _____ SUBDIVISION: _____ PLATTED: _____

PROPERTY ID #: 06-5S-17-09144-006 ZONING: _____ I/M OR EQUIVALENT: [Y / N]

PROPERTY SIZE: 19.53 ACRES WATER SUPPLY: [X] PRIVATE PUBLIC [] <=2000GPD [] >2000GPD

IS SEWER AVAILABLE AS PER 381.0065, FS? [Y / N] DISTANCE TO SEWER: 40 FT

PROPERTY ADDRESS: 529 SW Little Rd. Lake City, FL 32024

DIRECTIONS TO PROPERTY: Take NE Hernando Ave to N Marion Ave, Head north on NE Hernando Ave toward NE Justice St

Turn left onto NE Madison St, Take FL-47 S to Brentwood Way, Turn left onto N Marion Ave, Turn right onto W Duval St

Turn left at the 3rd cross street onto SW Main Blvd, Slight right onto FL-47 S, Drive to Little Rd

BUILDING INFORMATION

[X] RESIDENTIAL [] COMMERCIAL

Unit No	Type of Establishment	No. of Bedrooms	Building Area Sqft	Commercial/Institutional System Design Table 1, Chapter 64E-6, FAC
1	<u>Inground concrete pool</u>	<u>2</u>	<u>2304 sqft.</u>	<u>ORIGINAL ATTACHED</u>
2	<u>18'x36'</u>			
3				
4				

[] Floor/Equipment Drains [] Other (Specify) _____

SIGNATURE: [Signature]


DATE: 3/2/2023

STATE OF FLORIDA
DEPARTMENT OF HEALTH
APPLICATION FOR CONSTRUCTION PERMIT

Permit Application Number 23-0174

----- PART II - SITEPLAN -----

Scale: Each block represents 10 feet and 1 inch = 40 feet.

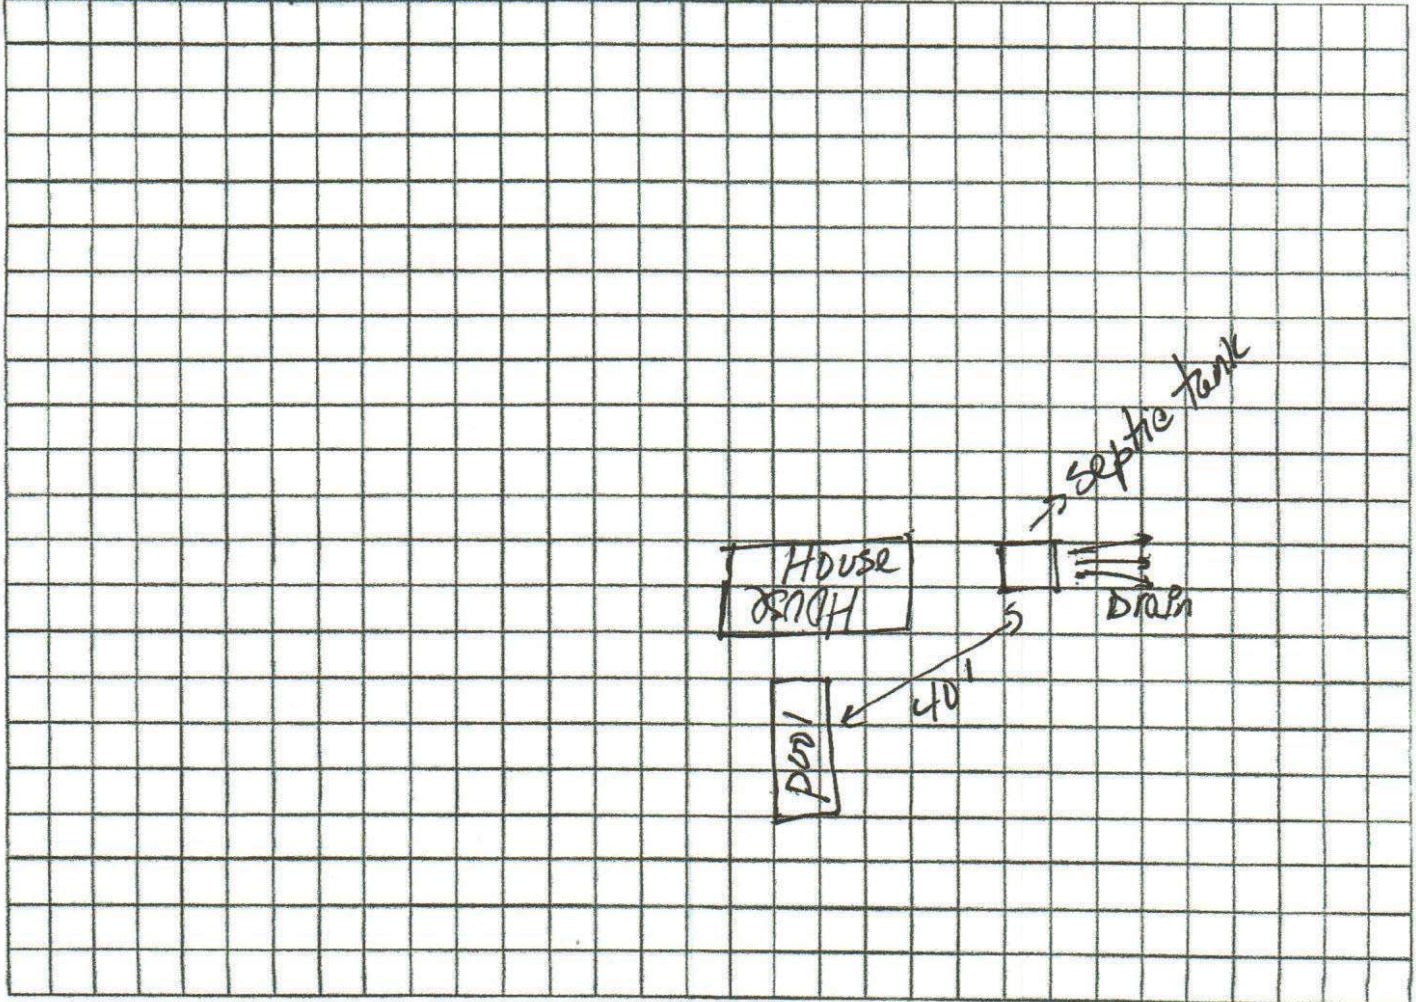

Notes: _____

CPC 1459321

Site Plan submitted by: Yadami Mendoza Contractor TITLE _____

DATE: 3/2/2023

Plan Approved ☒ Not Approved _____

Date 3/6/23

By Camandra Borck ESI Columbia

County Health Department

ALL CHANGES MUST BE APPROVED BY THE COUNTY HEALTH DEPARTMENT

Robert & Laurie Evans
529 SW Little Rd.
Lake City, FL 32024.
Parcel # 06-55-17-09144-006

23-0174

