


6/12 PITCH
18" O/H

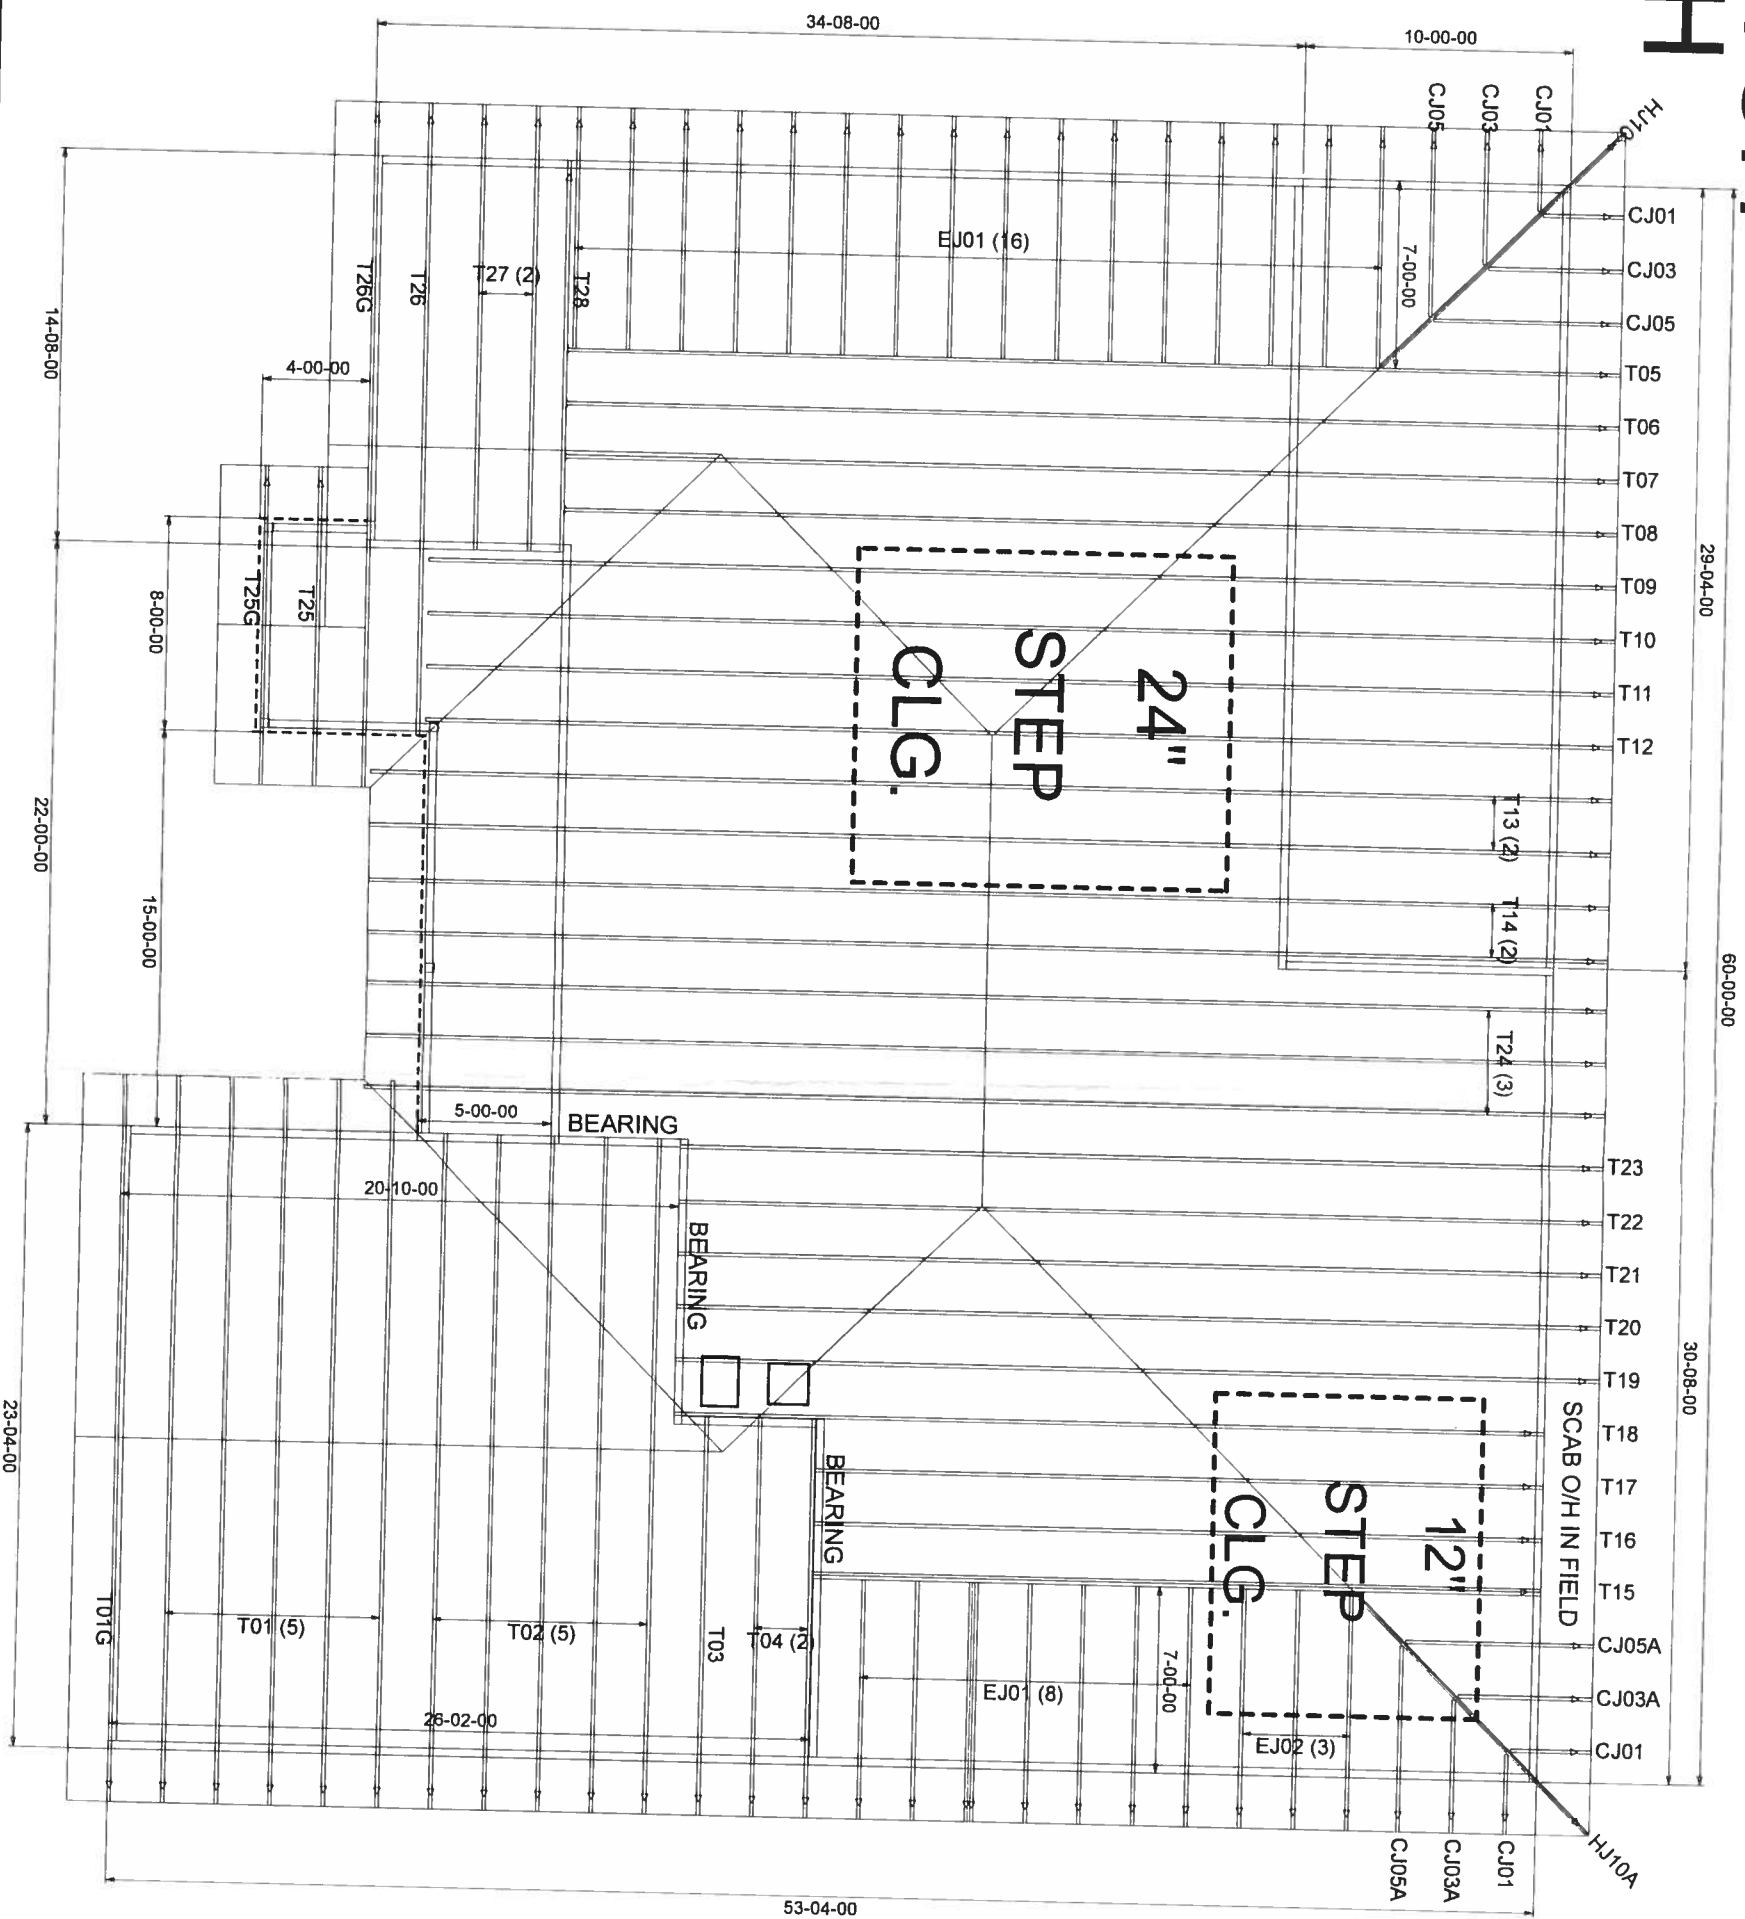

9-1-18

1) REFER TO HB 91 (RECOMMENDATIONS FOR HANDLING INSTALLATION AND TEMPORARY BRACING) REFER TO ENGINEERED DRAWINGS FOR PERMANENT BRACING REQUIRED

- 1) ALL TR05555 ARE DESIGNED FOR 7 or MAXIMUM 90000. UNLESS OTHERWISE NOTED
- 2) ALL VALVEYS ARE TO BE CONVENTIONALLY PRAVED BY BULDER
- 3) ALL VALLEYS ARE TO BE CONVENTIONALLY PRAVED BY BULDER
- 4) ALL TR05555 ARE DESIGNED FOR 7 or MAXIMUM 90000. UNLESS OTHERWISE NOTED
- 5) ALL WALLS SHOWN ON PLACEMENT PLAN ARE CONSIDERED TO BE LOAD BEARING. UNLESS OTHERWISE NOTED
- 6) 5142 TR05555 MUST BE INSTALLED WITH THE TOP BEING UP
- 7) BEWARE ADEMI/INTEL (HQR) TO BE FURNISHED BY BULDER



Jacksonville
PHONE: 904-772-6100 FAX: 904-772-1975

Tampa
PHONE: 813-621-9031 FAX: 813-628-8956

Lake City
PHONE: 386-755-6894 FAX: 386-755-7973

DER
SIEBEIG CONST.

FEAGLE RES.

04-19	KLH	2125064
-------	-----	---------

FL Approval Codes - Mitek Plates #'s 2197.2 - 2197.4, Versa-Lam #1644-R4 & BCI Joists #1392-R4