

FW



STATE OF FLORIDA
DEPARTMENT OF ENVIRONMENTAL PROTECTION
ONSITE SEWAGE TREATMENT AND DISPOSAL
SYSTEM (OSTDS)

PERMIT NO. 25-0994
DATE PAID: 1-14-25
FEE PAID: 310.00
RECEIPT #: 228551

APPLICATION FOR CONSTRUCTION PERMIT

APPLICATION FOR:

New System Existing System Holding Tank Innovative
 Repair Abandonment Temporary

APPLICANT: Pinnacle Site Solutions EMAIL: _____

AGENT: PEB Construction TELEPHONE: 386-497-2311

MAILING ADDRESS: 546 SW Dortch St. Ft. White FL 32038

TO BE COMPLETED BY APPLICANT OR APPLICANT'S AUTHORIZED AGENT. SYSTEMS MUST BE CONSTRUCTED BY A PERSON LICENSED PURSUANT TO 489.105(3) (m) OR 489.552, FLORIDA STATUTES. IT IS THE APPLICANT'S RESPONSIBILITY TO PROVIDE DOCUMENTATION OF THE DATE THE LOT WAS CREATED OR PLATTED (MM/DD/YY) IF REQUESTING CONSIDERATION OF STATUTORY GRANDFATHER PROVISIONS.

PROPERTY INFORMATION

OSTDS REMEDIATION PLAN? [Y / N]

LOT: NA BLOCK: NA SUBDIVISION: NA PLATTED: _____

PROPERTY ID # 04-75-17-09886-104 ZONING: _____ I/M OR EQUIVALENT: [Y / N]

PROPERTY SIZE: 14.71 ACRES WATER SUPPLY: PRIVATE PUBLIC [] <=2000GPD [] >2000GPD

IS SEWER AVAILABLE AS PER 381.0065, FS? [Y / N] DISTANCE TO SEWER: NA FT

PROPERTY ADDRESS: 19816 S US Hwy 441 High Springs

DIRECTIONS TO PROPERTY: 441 South to property on ~~left~~ Right

BUILDING INFORMATION

RESIDENTIAL COMMERCIAL

Unit No.	Type of Establishment	No. of Bedrooms	Building Area Sqft	Commercial/Institutional System Design Table I, Chapter 62-6, FAC
1	<u>Office</u>	<u>0</u>	<u>5624</u>	<u>15 employees</u>
2	_____	_____	_____	<u>@ 15 GPD for 100 sqft = 843.6 GPD</u>
3	_____	_____	_____	_____
4	_____	_____	_____	_____

Floor/Equipment Drains Other (Specify) _____

SIGNATURE: William D. Bishop II DATE: 12/17/25

STATE OF FLORIDA
DEPARTMENT OF ENVIRONMENTAL PROTECTION
APPLICATION FOR CONSTRUCTION PERMIT

Permit Application Number 25-0994

----- PART II - SITEPLAN -----

Scale: Each block represents 10 feet and 1 inch = 40 feet.

2 ACRES OF 14.91

See
Attached

Notes: _____


Site Plan submitted by: William D. Bishop II

Plan Approved Not Approved _____ Date 12/22/05
By [Signature] Columbia County Health Department

ALL CHANGES MUST BE APPROVED BY THE COUNTY HEALTH DEPARTMENT

1"=40' 2 ACRES OF 14.71 Pinnacle Site Solutions

420'

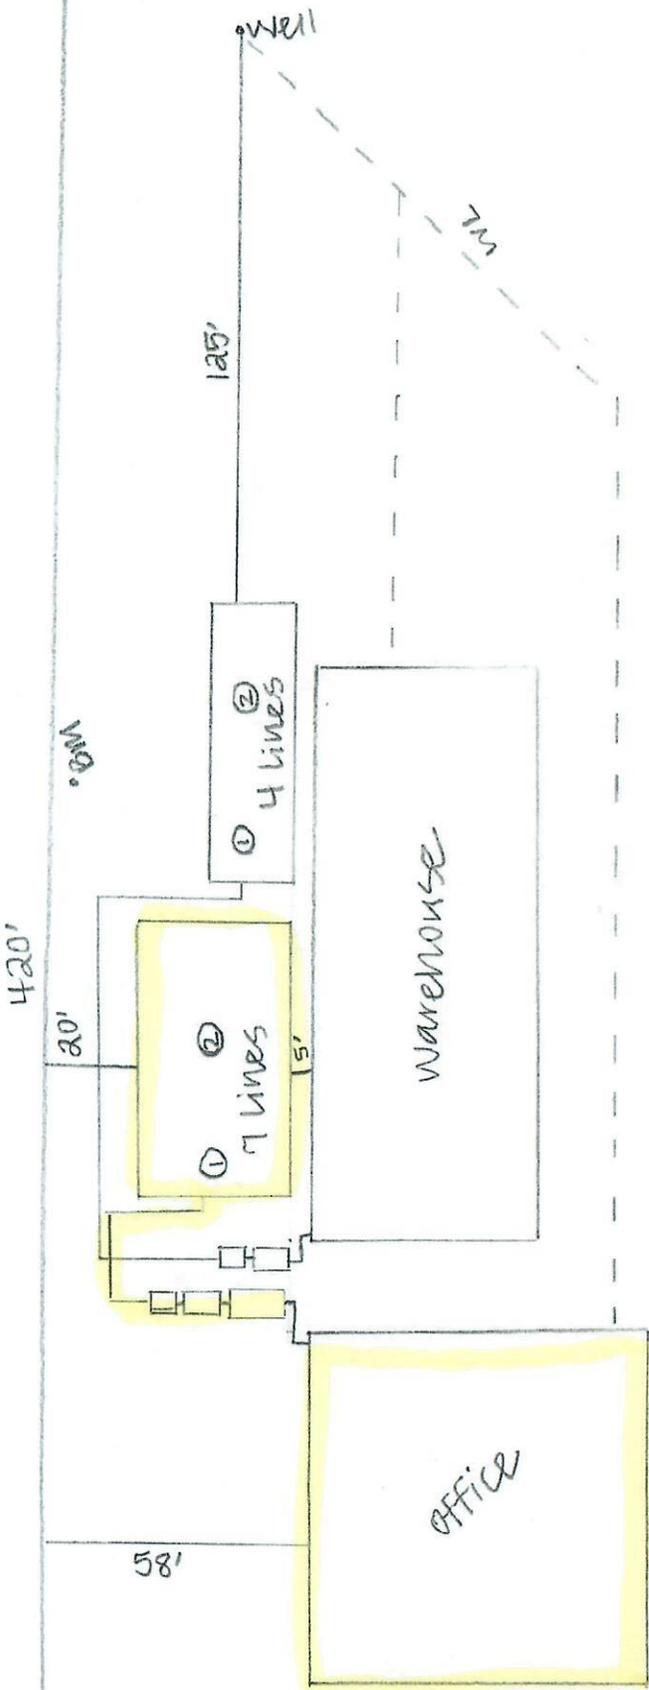

420'

20'

20'

5'

125'

7m

58'

441