


Permit # 22-0739
Property ID# 35-68-16-04068-102

Scale 1 inch = 40 feet

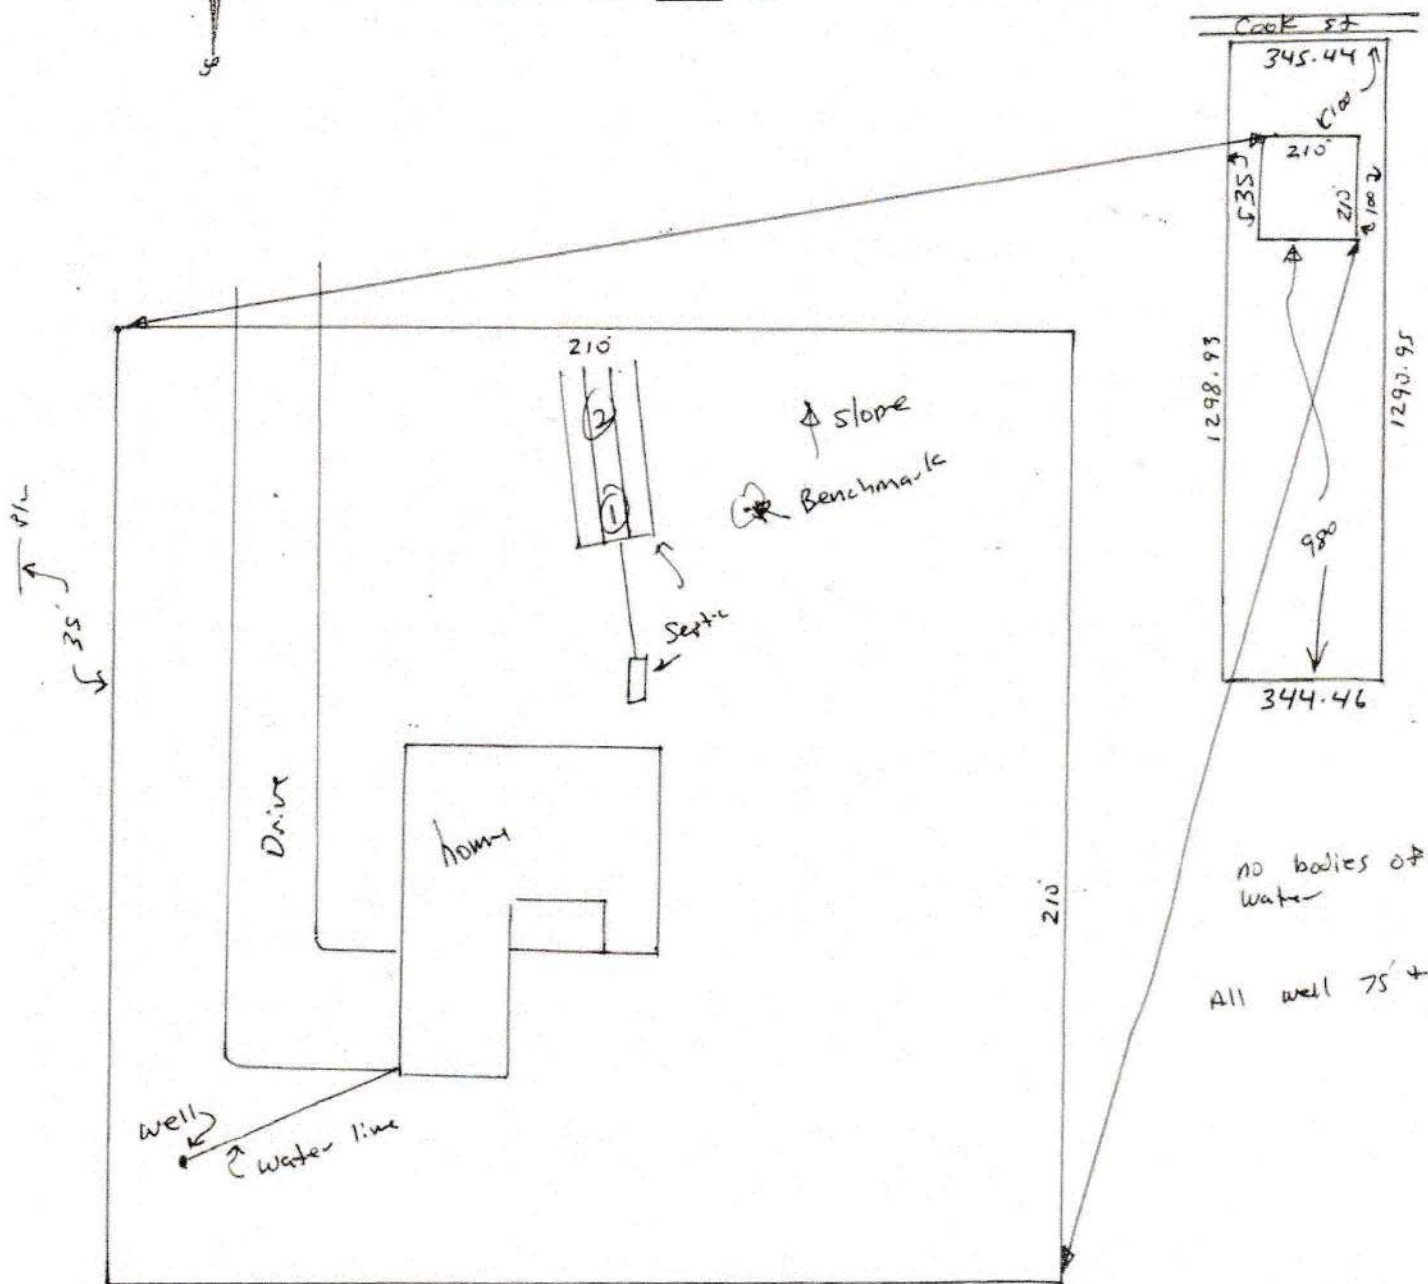

no bodies of water
All well 75' +

Site Plan submitted by Ronan Moore M.S.T.C.
Plan Approved _____ Not Approved _____ Date _____
By _____ County Health Department