


Senyb Engineering Services
318 S. Seaside Hwy, Ste. 100
Lake Wales, FL 33853
Office: 883-689-6980
Fax: 1-888-885-2044
Website: www.senybengineering.com
Email: info@senybengineering.com

LEONARD G. WOOD P.E. #47377
318 S. Seaside Hwy, Ste. 100
LAKE WALES, FL 33853
OFFICE 883-689-6980
THESE STANDARDS AND PLANS MEET THE 2010 F.B.C. - RESIDENTIAL VAP = ULTIMATE DESIGN WIND SPEED = 130 MPH (RISK CATEGORY II BUILDING) VAP = NOMINAL DESIGN WIND SPEED = 101 MPH (CATERGORY II BUILDING) (TABLE 1609.3.1)

REGISTERED PROFESSIONAL
LEONARD G. WOOD
ENGINEER # 47377
DATE 2/26/14

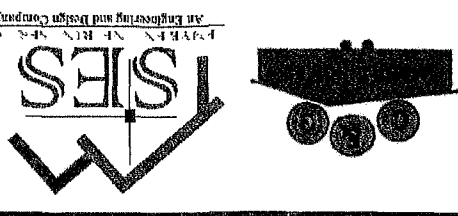



DRAWING INFORMATION
NAME: M.B.J.
DATE: 02-26-2014
SCALE: NOT PRINTED TO SCALE

CUSTOMER: SLATER
Address: 312 SW Larryanne Glen, Lake City, FL 32056
Model # FMT3566J- Palm Harbor Homes-30'-0" X 56'-0"
FOUNDATION PLAN AND DETAILS
PROVIDED BY
SENyb ENGINEERING SERVICES
Lake Wales, Florida 33853

DESIGNED FOR 20
PSF ROOF LIVE LOAD
AND 1000 PSF SOIL
BEARING CAPACITY
F-1
SHEET 1 OF 1




- FOUNDATION NOTES:
1. BLOCKING SPACING BASED ON 20PSF LIVE LOAD ON ROOF AND 1000 POUND SOIL BEARING CAPACITY.
 2. CONCRETE BLOCKS ARE ONLY RATED AT 8000 POUNDS, 8000 POUND PIERS OR HIGHER MUST BE DOUBLE BLOCKED.
 3. STABILIZER SYSTEM PER MINUTE MAN ANCHORS, INC. OR EQUIVALENT AND ALL SIDEWALL ANCHORS ARE SPACED PER PLAN. FOUR FOOT GROUND ANCHOR MAY BE USED.
 4. WOOD SHIMS MAY BE INSTALLED WHEN NECESSARY BETWEEN THE I-BEAM AND THE TOP OF THE PIER. SHIMS SHALL BE FREE OF KNOTS, SPLITS, AND SIMILAR IMPERFECTIONS. SHIMS SHALL BE OF P.T. LUMBER, CEDAR, OR ABS AND BEAR AT ALL CONTACT POINTS SHALL NOT BE LESS THAN 2/3 OF THE BEARING PRIOR TO ADDING THE SHIMS.
 5. ALL THE DOWN ANCHORS SHALL HAVE A MINIMUM 4,725 LB. CAPACITY AND SHALL BE INSTALLED PER THE MANUFACTURER'S SPECIFICATIONS.
 6. THE STEEL FRAME OF HOME IS NOT FOR USE OF RELOCATION OF HOME AFTER SETUP, AND IS INTENDED FOR USE AS A PERMANENT FOUNDATION.
 7. ALL PIERS SHALL BE CONSTRUCTED OF 8" X 8" X 16" CONCRETE MASONRY UNITS CONFORMING TO ASTM C90.
 8. ALL MASONRY PIERS MAY BE INSTALLED IN A DRY STACK SUBJECT TO LOCAL JURISDICTION.
 9. I-BEAM SUPPORT PIERS MAY BE INSTALLED LATERALLY (90 DEGREES FROM THE ORIENTATION SHOWN ON THE FOUNDATION PLAN), MUST BE LOCATED DIRECTLY BELOW THE I-BEAM CENTERLINE.

COLUMN LOADS
① = 7632 LBS.
② = 7632 LBS.

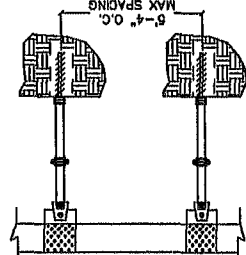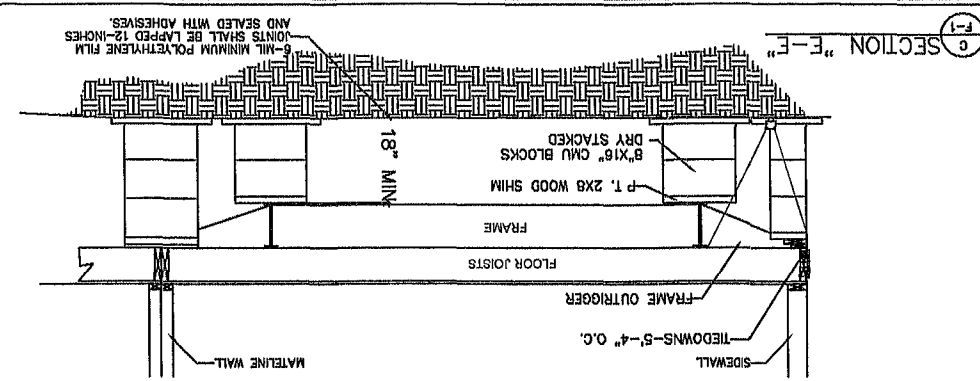

GROUND ANCHOR INSTALLATION
2X8 MIN. PERIMETER RAIL
FILLED, EVENLY SPACED.
W/ 3/10 WOOD SCREWS MIN. 1\"/>

- STRUCTURAL LOAD LIMITATIONS:
- CODE EDITION 2010 FLORIDA BUILDING CODE & ASCE 7-10
1. ULTIMATE DESIGN WIND SPEED: 130 mph WIND SPEED
 2. NOMINAL DESIGN WIND SPEED: 101 mph WIND SPEED
 3. WIND EXPOSURE CATEGORY: "B"
 4. IMPORTANCE FACTOR: 1.0
 5. INTERNAL PRESSURES: +26.9 -26.9 INTERIOR
 6. DESIGN ROOF LIVE LOAD: 20 PSF
 7. DESIGN FLOOR LIVE LOAD: 40 PSF
 8. MIN. ASSUMED SOIL BEARING CAPACITY: 1000 PSF
 9. OCCUPANCY CLASSIFICATION: R3
 10. CONSTRUCTION TYPE: VB
 11. THIS BUILDING IS NOT DESIGNED FOR PLACEMENT IN A HIGH VELOCITY HURRICANE ZONE AS DEFINED BY THE FBC.
 12. THIS BUILDING IS NOT DESIGNED TO BE SUBMERGED OR SUBJECTED TO WAVE ACTION WHEN LOCATED IN A LOAD PROXIMITY ZONE AREA. OF THE BOTTOM OF THE STRUCTURAL I-BEAM MUST BE LOCATED ABOVE THE BUILDING INTO FLOOD PLANE LEVEL FOR THIS BUILDING TO BE LOCATED IN A FLOOD PRONE OR ZONE ABOVE THE GRADE AT THE BUILDING SITE MUST BE ABOVE THE FLOOD PLANE LEVEL.

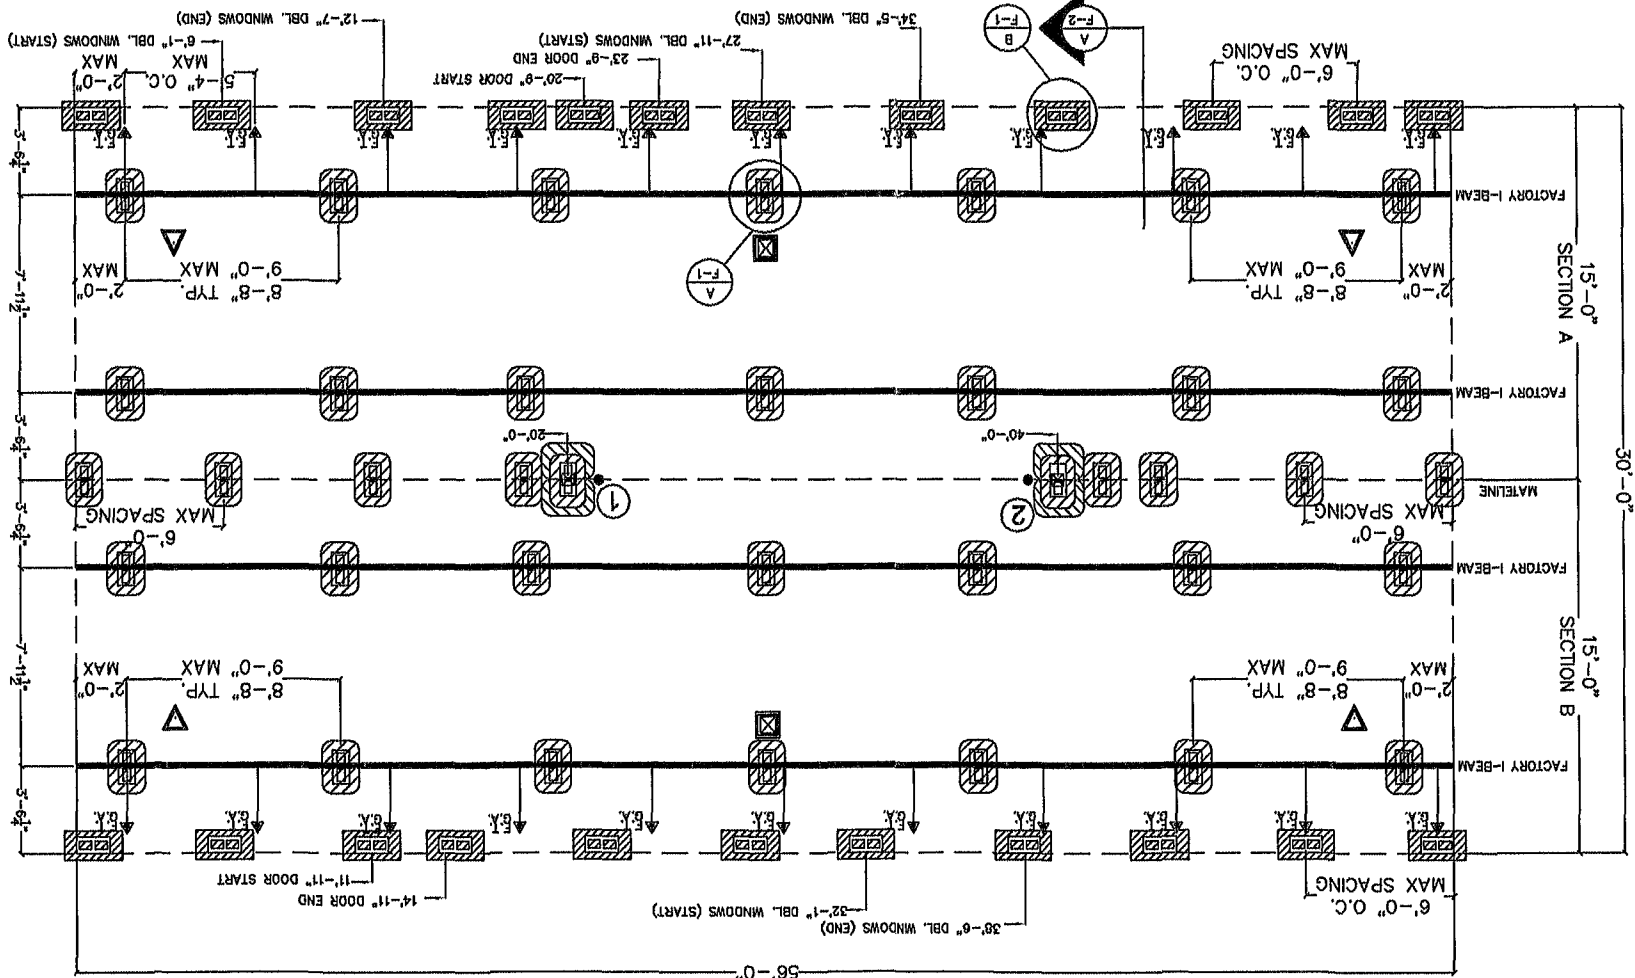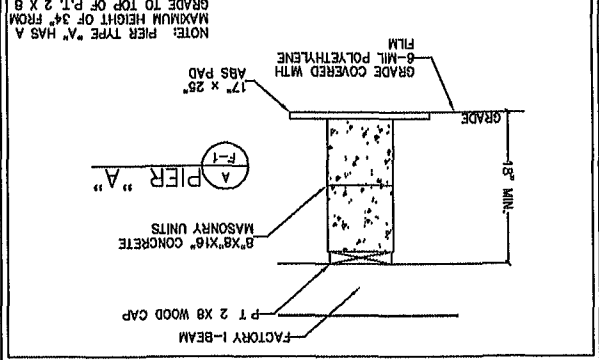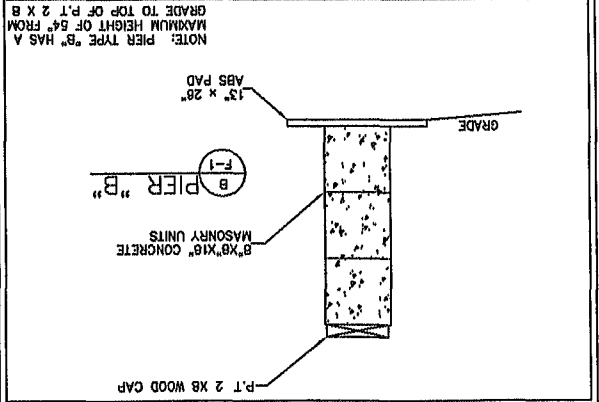

- LEGEND
- 17.5"x25.5" ABS PAD = 3000 LBS. CAPACITY
 - 13"x26" ABS PAD = 2375 LBS. CAPACITY
 - (3) 17.5"x25.5" ABS PAD = 8000 LBS. CAPACITY (TOP PAD IS LAID IN THE OPPOSITE DIRECTION TO THE BOTTOM PADS)
- SYMBOLS
- ▲ F.T. - FRAME TIE-DOWN FASTENED TO G.A. - GROUND ANCHOR.
 - COLUMN ANCHOR STRAP FASTENED TO GROUND ANCHOR
 - △ MINUTE MAN ANCHORS OR EQUIVALENT
 - ▽ LONGITUDINAL & LATERAL BRACING SYSTEM
 - ☒ LATERAL BRACING SYSTEM ONLY

Model #: FOT3566J

Sales Name: Eagle Ridge

DISCIPLINE DESIGNATOR				SHEET TYPE DESIGNATORS			
A	ARCHITECTURAL	D	OPERATIONS	0	GENERAL	SYMBOLS, LEGENDS, NOTES, ETC.	
B	GEOTECHNICAL	P	PLUMBING	1	PLANS	HORIZONTAL VIEWS	
C	CIVIL	Q	EQUIPMENT	2	ELEVATIONS	VERTICAL VIEWS	
D	PROCESS	R	RESOURCE	3	SECTIONS	SECTIONAL VIEWS & WALL SECTIONS	
E	ELECTRICAL	S	STRUCTURAL	4	LARGE-SCALE VIEWS	PLANS, ELEVATIONS, STAIR SECTIONS, OR SECTIONS THAT ARE NOT DETAILS.	
F	FIRE PROTECTION	T	TELECOMMUNICATIONS	5	DETAILS		
G	GENERAL	U	USER DEFINED	6	SCHEDULES & DIAGRAMS		
H	HAZARDOUS MATERIAL	V	SURVEY / MAPPING	7	USER DEFINED		
I	INTERIORS	X	OTHER DISCIPLINES	8	USER DEFINED		
L	LANDSCAPE	Z	CONTRACTOR / SHOP PRINTS	9	3D REPRESENTATION	ISOMETRICS, PERSPECTIVES, PHOTOGRAPHS	
M	MECHANICAL						



Sheet List Table	
Sheet Number	GO.01
Sheet Title	Sheet Title
Sheet Title	Title Sheet
Sheet Title	Code Sheet
Sheet Title	Construction Notes
Sheet Title	Floorplan
Sheet Title	Front & Rear Elevations
Sheet Title	Right & Left Elevations
Sheet Title	On Frame Cross Section
Sheet Title	On Frame Cross Section Notes
Sheet Title	Electrical Notes
Sheet Title	Electrical Plan
Sheet Title	DWV PLAN
Sheet Title	Cold Supply Lines
Sheet Title	Hot Supply Lines
Sheet Title	Gas Supply Lines
Sheet Title	Shearwall Notes
Sheet Title	Column & Shearwall Tables
Sheet Title	Roof & Duct Plan Air Handler
Sheet Title	Roof & Duct Plan Pkg.Sys.
Sheet Title	Floor Framing FD
Sheet Title	NON-INDEXED ATTACHMENTS
Sheet Title	Florida Product Approvals
Sheet Title	FLA. RES.
Sheet Title	Typ. On-Frame Foundation

Sheet Title:
TITLE SHEET

Sheet Number
GO.01

Sheet
1 of 28

Plan #:
2102-####

WVG
HIGH VELOCITY
HURRICANE ZONE
NO PHH
APPROVAL DATE
LOAD
PLAN NO.
2102-####
EXT. WALLS
FIRE RATING OF
160 mil (3 seg)
OF FLOORS
ALLOWABLE NO.
OCCUPANCY
CONST. TYPE
Code and adhere to the following other:
Manufactured Building Act of 1979 Construction
APPROVAL
AGENCY
LISTING

State
Hillborn, Werner, Carter
and Associates (HWC)
1627 South Myrtle Ave
Clearwater, FL 33756

Drawing Information

Model Number
FOT3566J

Sales Name:
Eagle Ridge

Series:
Collins Craft On-Frame

Drawn by
GRS

Notes:

Date:
2/18/13

Plant Information

P.E.
John C. Doeden, P.E.
15133 County Road 22
Goshen, IN 46528
Phone 574-425-7663
Fl. Lic. No. 45484

69
Palm Harbor Homes

Palm Harbor Homes
605 S. Frontage Road
Plant City, Florida 33566

© Copyright 2011
Palm Harbor Homes, Inc.
All Rights Reserved

- General Notes:
1. The building may be constructed in an exact mirror image about its axis without any re-approval of the plans (building may be "flipped" side to side and/or front to rear).
 2. Optional horizon windows may be added at any location without re-approval. The energy calculations shall be revised to include the added horizon windows
 3. Minimum corridor width is 36".
 - 4 All glazing within a 24 inch arc of doors, whose bottom edge is less than 60 inches above the floor, and all glazing in doors shall be tempered or acrylic plastic sheet.
 5. Shearwalls are designed either worst case or plan specific. When designed to worst case, shearwalls are designed with sidewalls @ 108" height and 6-12 roof pitch. When shearwalls are designed plan specific, see floorplan (typically page A1.01) for sidewall and roof pitch limitations.
 6. Please refer to the code sheet of this package for additional notes and requirements.

- Notes
1. See shear wall notes and shearwall tables for shear wall construction requirements.
 2. Exterior walls are no more than 9'-0" max unless otherwise noted.
 3. When designing your own foundation, add 2" to overall width shown on floor plan per module to accommodate growth from sheathing and strapping.
 4. Sidewalls are 4" or 6" up to 150 mph (ult). Sidewalls are 6" for winds above 150 mph (ult).
 6. Nationwide homes is a division of Palm Harbor Homes. Any construction in this unit not included in this package must be done in accordance with the Palm Harbor Homes of Florida Manual.
 7. Unless otherwise indicated on truss design, trusses spaced per chart:

Vasd	Vult (mph)		TRUSS SPACING	
	EXP. C	EXP. D	END ZONE	INT ZONE
120 MPH	155 MPH	141 MPH	24" O.C.	24" O.C.
130 MPH	168 MPH	153 MPH	16" O.C.	24" O.C.
140 MPH	181 MPH	165 MPH	16" O.C.	16" O.C.
150 MPH	194 MPH	177 MPH	12" O.C.	16" O.C.
175 MPH	226 MPH	208 MPH	12" O.C.	16" O.C.

See Page S0.01 for Shear Wall Notes.
See Shearwall Tables on other page in this package.
Indicates Shear Wall Locations.



NOTE: WINDOWS & DOORS MUST BE RATED FOR APPLICABLE WIND PRESSURES PER CHARTS ON CODE SHEET (Typically A0.01)



Klino / CWS Window Chart		
Size	Square Foot Light	Square Foot Vent
36x60	12.20	6.14
36x12	2.17	0.00
30x60	9.95	5.03
30x36	5.55	2.76
30x12	1.75	0.00
14x36	2.48	1.30
30x42	6.55	0.00
64x12	4.90	5.20
46x12	3.28	0.00

Door Chart		
Size	Square Foot Light	Square Foot Vent
36x80 Atrium	9.00	0.00
36x80 Door	4.90	0.00
72x80 S.G.D.	32.18	16.33

Building Square Footage Table

SQUARE FOOTAGE BREAKDOWN FOR PROJECT		
DESCRIPTION	AREA (Sq. Ft.)	PERIMETER (Ft.)
SQUARE FEET A.C.	1680.00 SF	172
Total Project	1680.00 SF	172

Sheet Title:		CONSTRUCTION NOTES	
Sheet Number		A0.02	
Sheet		1 of 28	
Plan #:		2102-####	
P.E.:		John C. Doeden, P.E. 15133 County Road 22 Goshen, IN 46528 Phone 574-825-7863 Fl. Lic. No. 45484	
Drawing Information		Project Name: Eagle Ridge Series: Collins Craft On-Frame Drawn by: GRS Date: 2/18/13	
Plant Information		Plant Number: 69 © Copyright 2011 Palm Harbor Homes, Inc. All Rights Reserved	
Notes:		Hilborn, Werner, Carter and Associates (HWC) 1627 South Myrtle Ave Clearwater, FL 33756	
LISTING AGENCY APPROVAL		These prints comply with the Florida Manufactured Building Act of 1978. Codes and adhere to the following criteria: CONST. TYPE: RV OCCUPANCY: R-3 ALLOWABLE NO. OF FLOORS: 1 WIND VELOCITY (50 m/s avg): 150 FIRE RATING OF EXT. WALLS: 2102-#### PLAN NO.: 40 ALLOW. FLOOR LOAD: 40 MANUFACTURER: PHH HIGH VELOCITY HURRICANE ZONE: NO	
MUR 201		I W G	

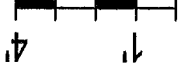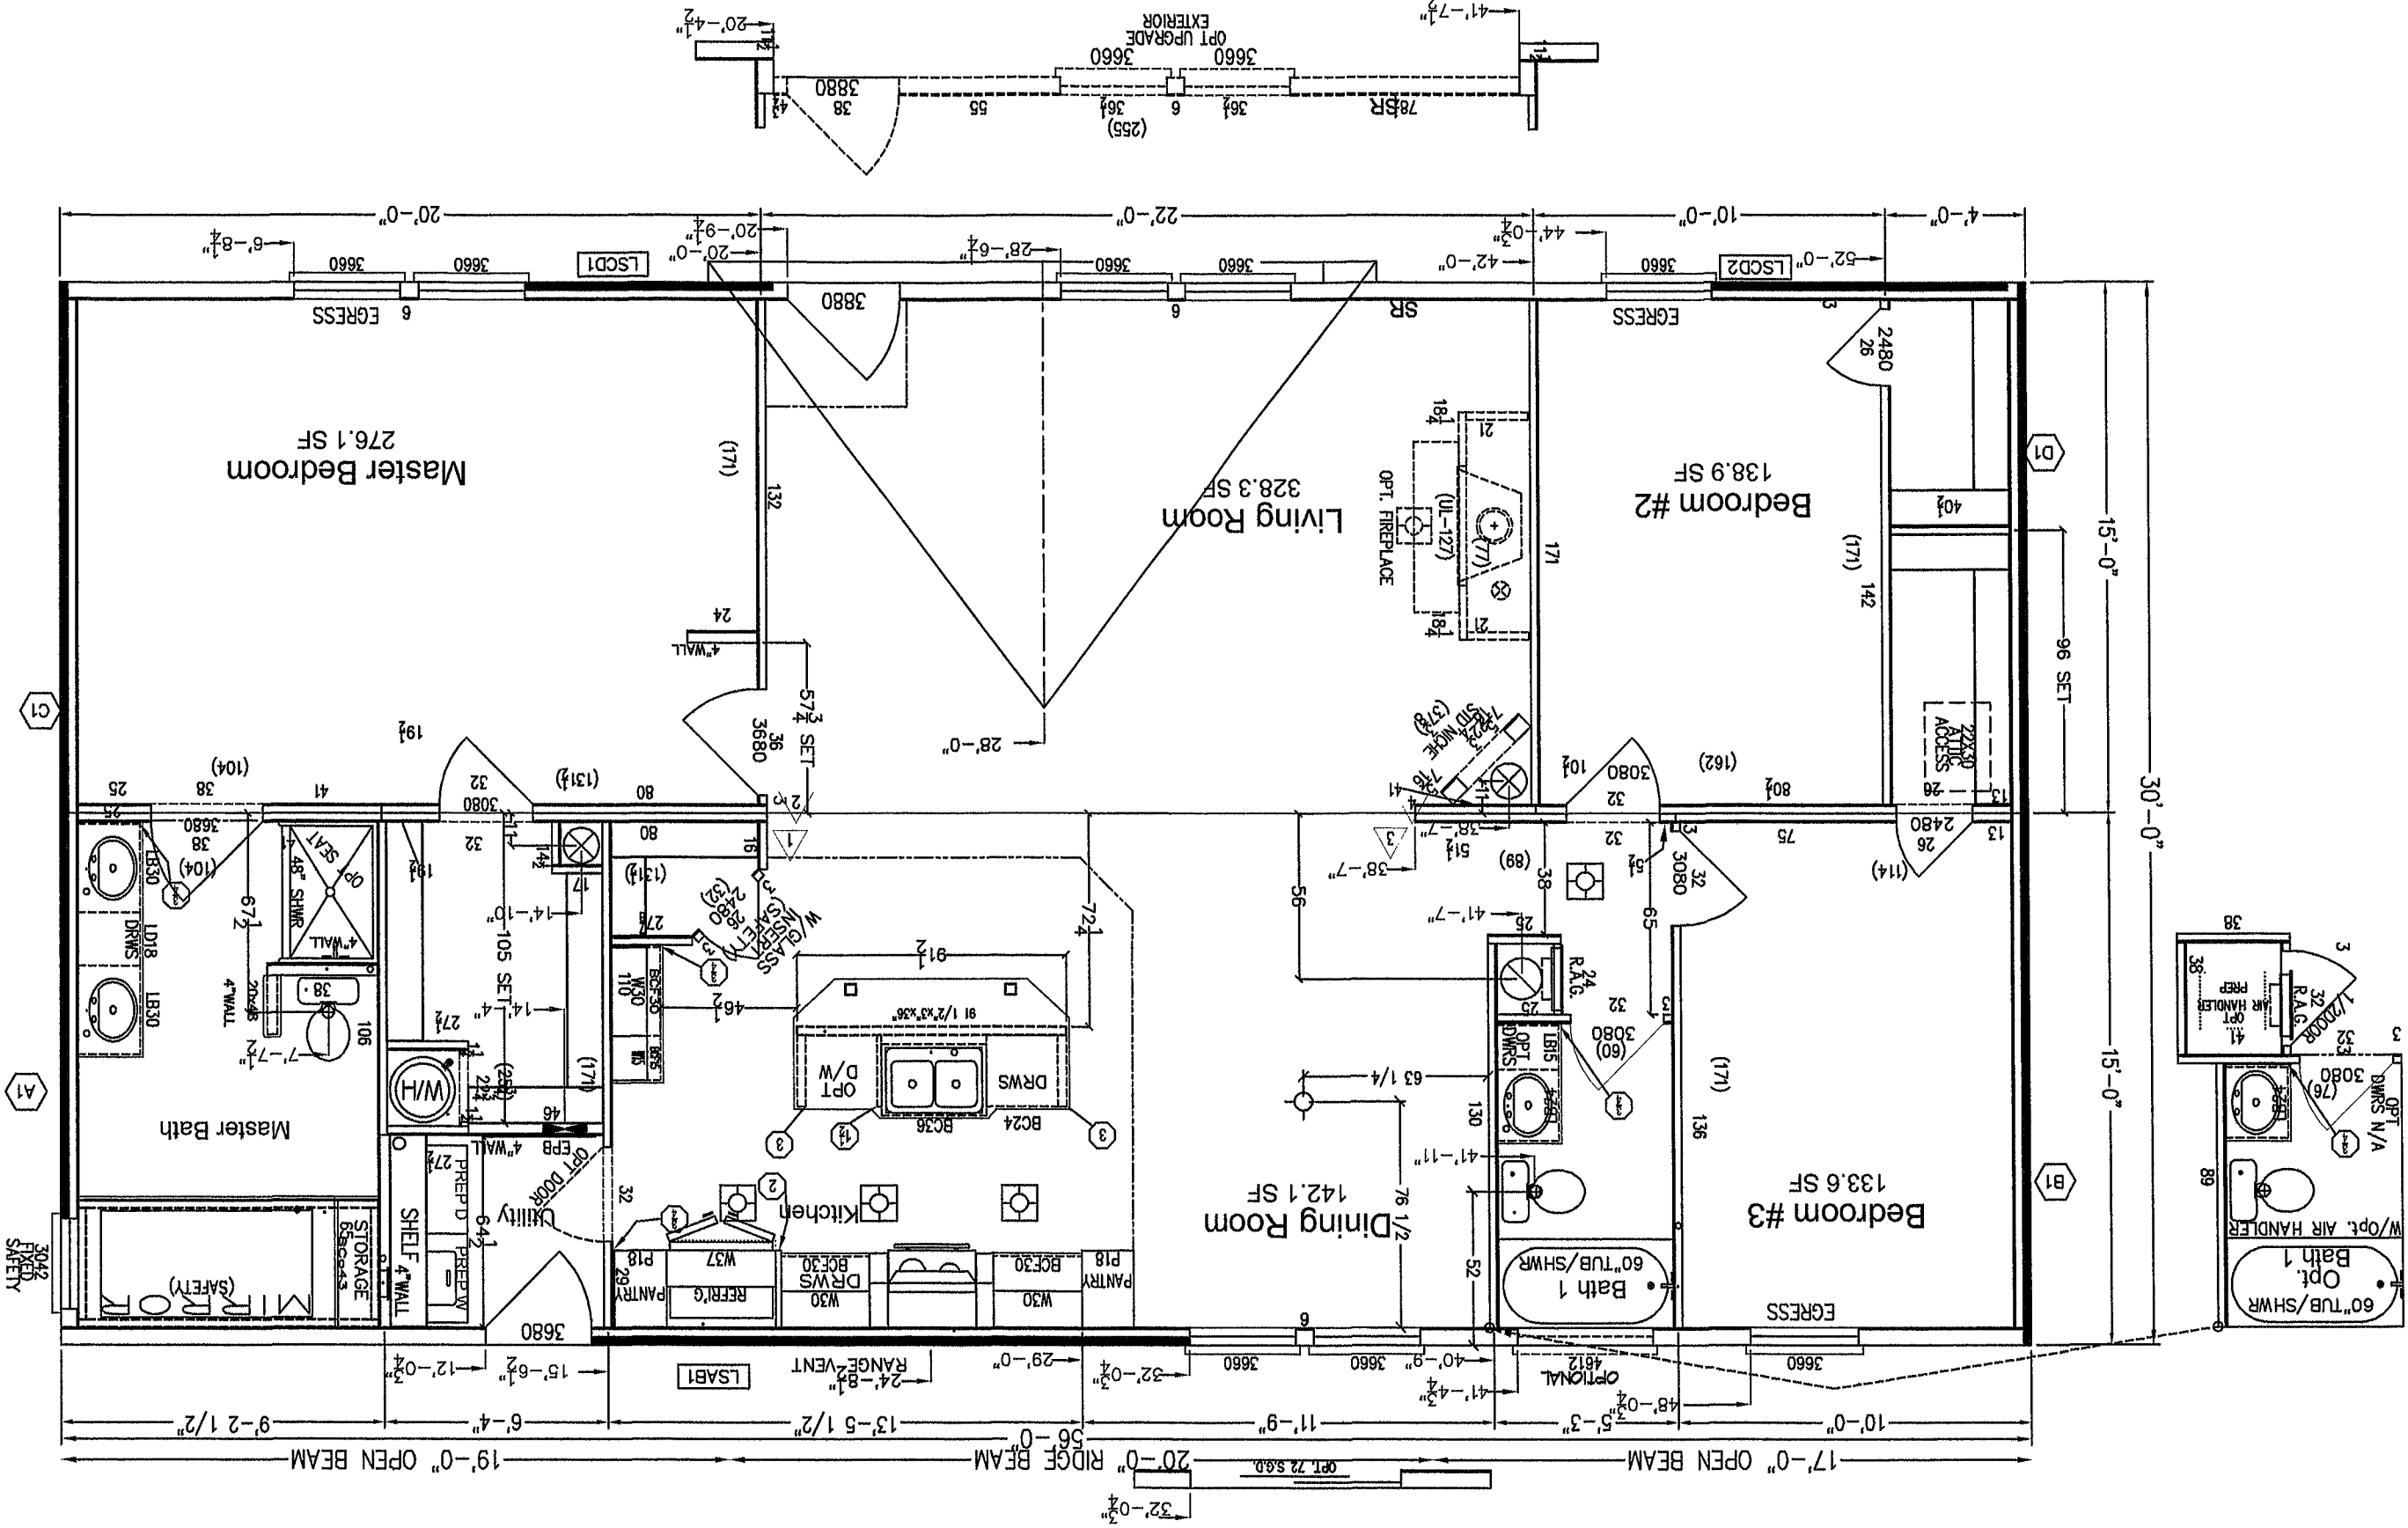

Sheet Title: FLOORPLAN		Drawing Information		P.E.		Plant Number:	
Sheet Number A1.01		Model Number FOT3566J		John C. Doeden, P.E. 15133 County Road 22 Goshen, IN 46528 Phone 574-825-7663 FL Lic. No. 45484		69	
Sheet 1 of 28		Sales Name: Eagle Ridge		Date: 2/18/13		© Copyright 2011 Palm Harbor Homes, Inc. All Rights Reserved	
Plan #: 2102-####		Notes: GRS		Plant Information Palm Harbor Homes 605 S. Frontage Road Plant City, Florida 33566			

Listing Agency
Hillborn, Werner, Carter and Associates (HWC)
1627 South Myrtle Ave
Clearwater, FL 33756

State, Code and adhere to the following criteria:
Manufactured Building Act of 1973 Convention
These prints comply with the Florida
Approval Agency
LISTING

CONSTR. TYPE
VB

OCCUPANCY
R-3

ALLOWABLE NO.
OF FLOORS
1

WIND VELOCITY
150 MPH (3 sec)

FIRE RATING OF
EXT. WALLS
0

PLAN NO.
2102-####


ALLOW FLOOR
LOAD
40

APPROVAL DATE
MANUFACTURER
PHH

HIGH VELOCITY
HURRICANE ZONE
NO

MUR 281

- Notes:
1. Roof ventilation may be accomplished through the use of either ventilated eaves, roof vents or ridge ventilation. Either or all of these methods may also be used separately or in combination to provide the minimum required roof ventilation of $\frac{1}{50}$ OR $\frac{1}{300}$, see Florida Energy Calculations.
 2. Roof overhang (eave) sizes may vary. Roof overhangs are typically a nominal 12" eave or approximately 11 1/4" wide.
 3. Bath exhaust fans (ventilated air) shall exhaust directly to the exterior of the home and shall not exhaust into the roof and/or other concealed cavity or area.
 4. The elevations shown above are typical and may vary due to optional and/or custom features or specific customer requests.
 5. Siding may be approved vinyl or cementious and either vertical or horizontal per manufacturer's instructions.
 6. Steps and handrails are installed onsite by others or at the factory at the factory's discretion.
 7. If window sills are greater than 72" from grade and less than 24" above finish floor, builder is responsible for providing and installing window guards.
 8. Exterior doors are fiberglass unless otherwise noted on the plans.
 9. When shingles are installed, they are fiberglass, wind resistance: D3161 "Class F" - resistance to fire: "CLASS A"
 10. Windows are Low-E, insulated.

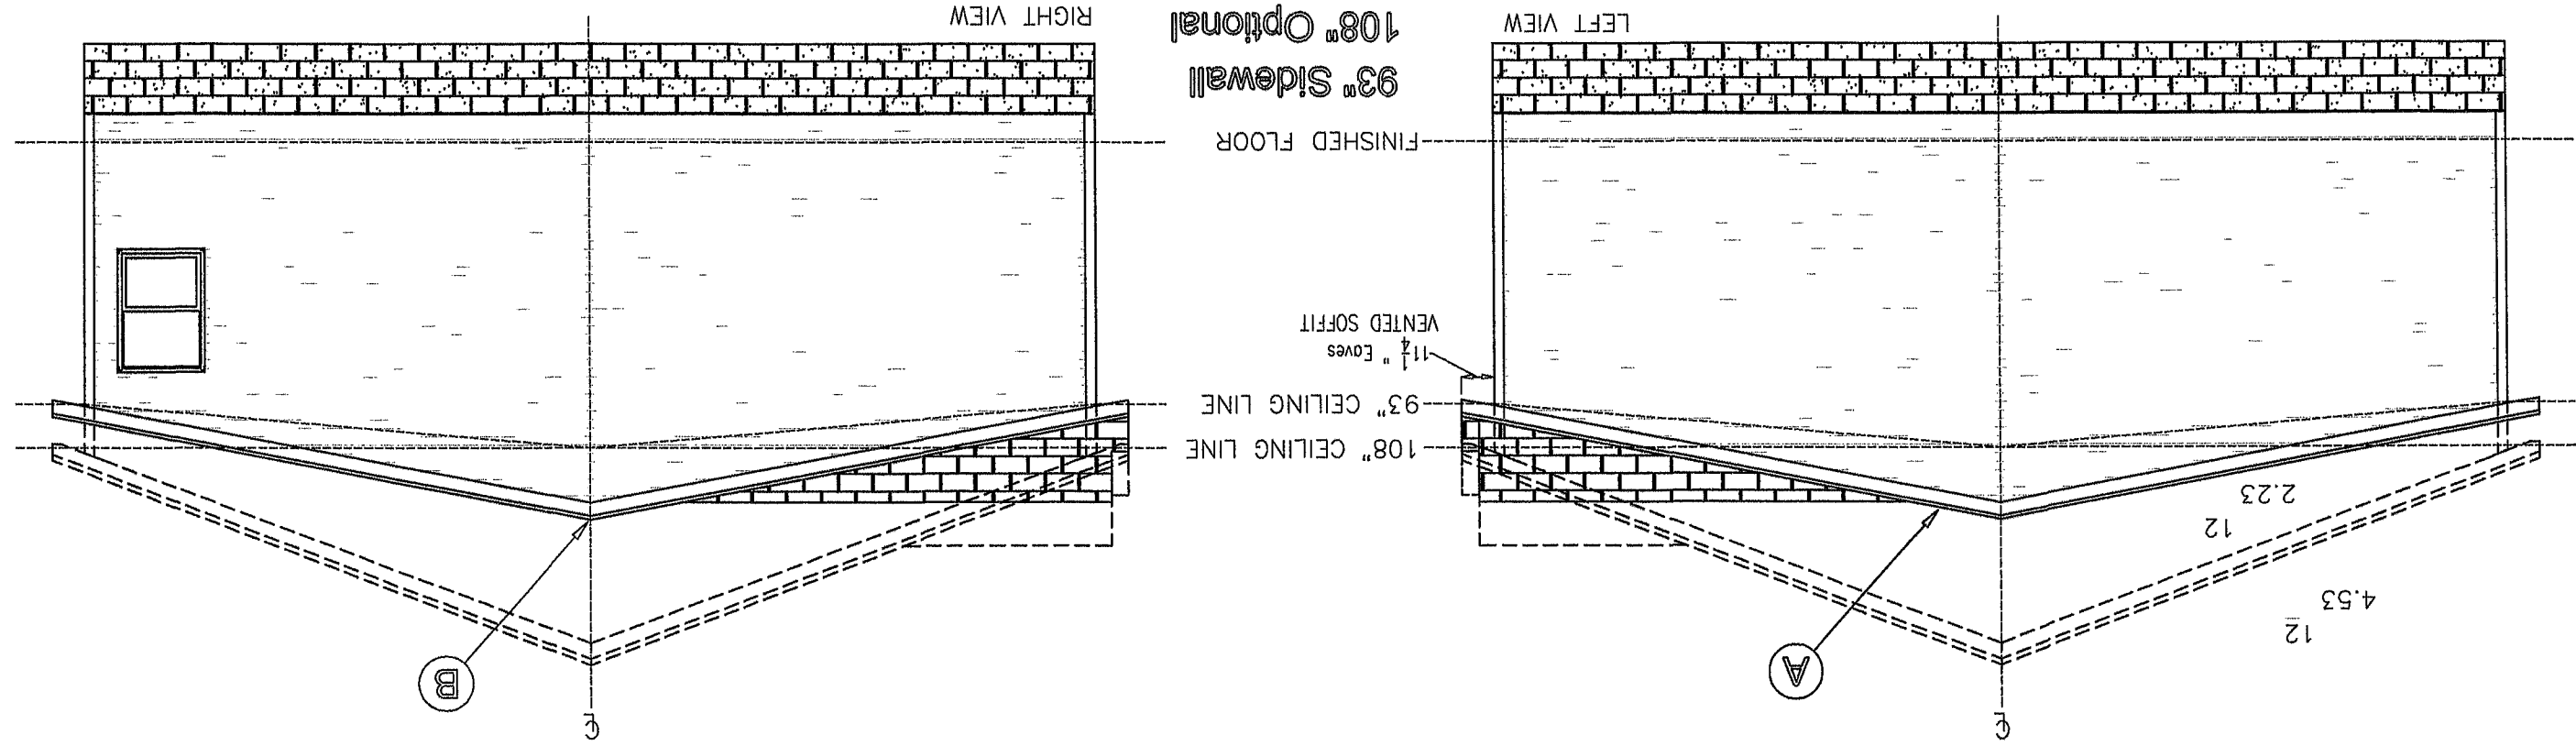

Notes:

Site Installation Details

(A) Gable End Close Up - See RF

3.1 and 3.2

(B) Close Up at Peak - See RF

1.3

(C) Floor connections - See IM-Section


FF = FINISHED FLOOR

FC = FINISHED CEILING

UC = UNIT INTERCONNECTION

Sheet Title: RIGHT & LEFT ELEVATIONS		Sheet Number: A1.02		Sheet 1 of 28		Plan #: 2102-####	
Listing Agency These prints comply with the Florida Manufactured Building Act of 1978. Codes and adhere to the following criteria:		Approval Date 2102-####		Approval Date 2102-####		Approval Date 2102-####	
Listing Agency Hillborn, Werner, Carter and Associates (HWC) 1627 South Myrtle Ave Clearwater, FL 33756		Drawing Information Model Number FOT3566J		Drawing Information Sales Name Eagle Ridge		Drawing Information Series Collins Craft On-Frame	
P.E. John C. Doeden, P.E. 15133 County Road 22 Goshen, IN 46528 Phone 574-625-7663 FL Lic. No. 45494		Date 2/18/13		Date 2/18/13		Date 2/18/13	
Plant Number 69		Plant Number 69		Plant Number 69		Plant Number 69	
Copyright 2011 Palm Harbor Homes, Inc. All Rights Reserved		Copyright 2011 Palm Harbor Homes, Inc. All Rights Reserved		Copyright 2011 Palm Harbor Homes, Inc. All Rights Reserved		Copyright 2011 Palm Harbor Homes, Inc. All Rights Reserved	

ALL FOUNDATION SPECIFICATIONS ARE TYPICAL AND DESIGNED AND CONSTRUCTED ON SITE BY OTHERS

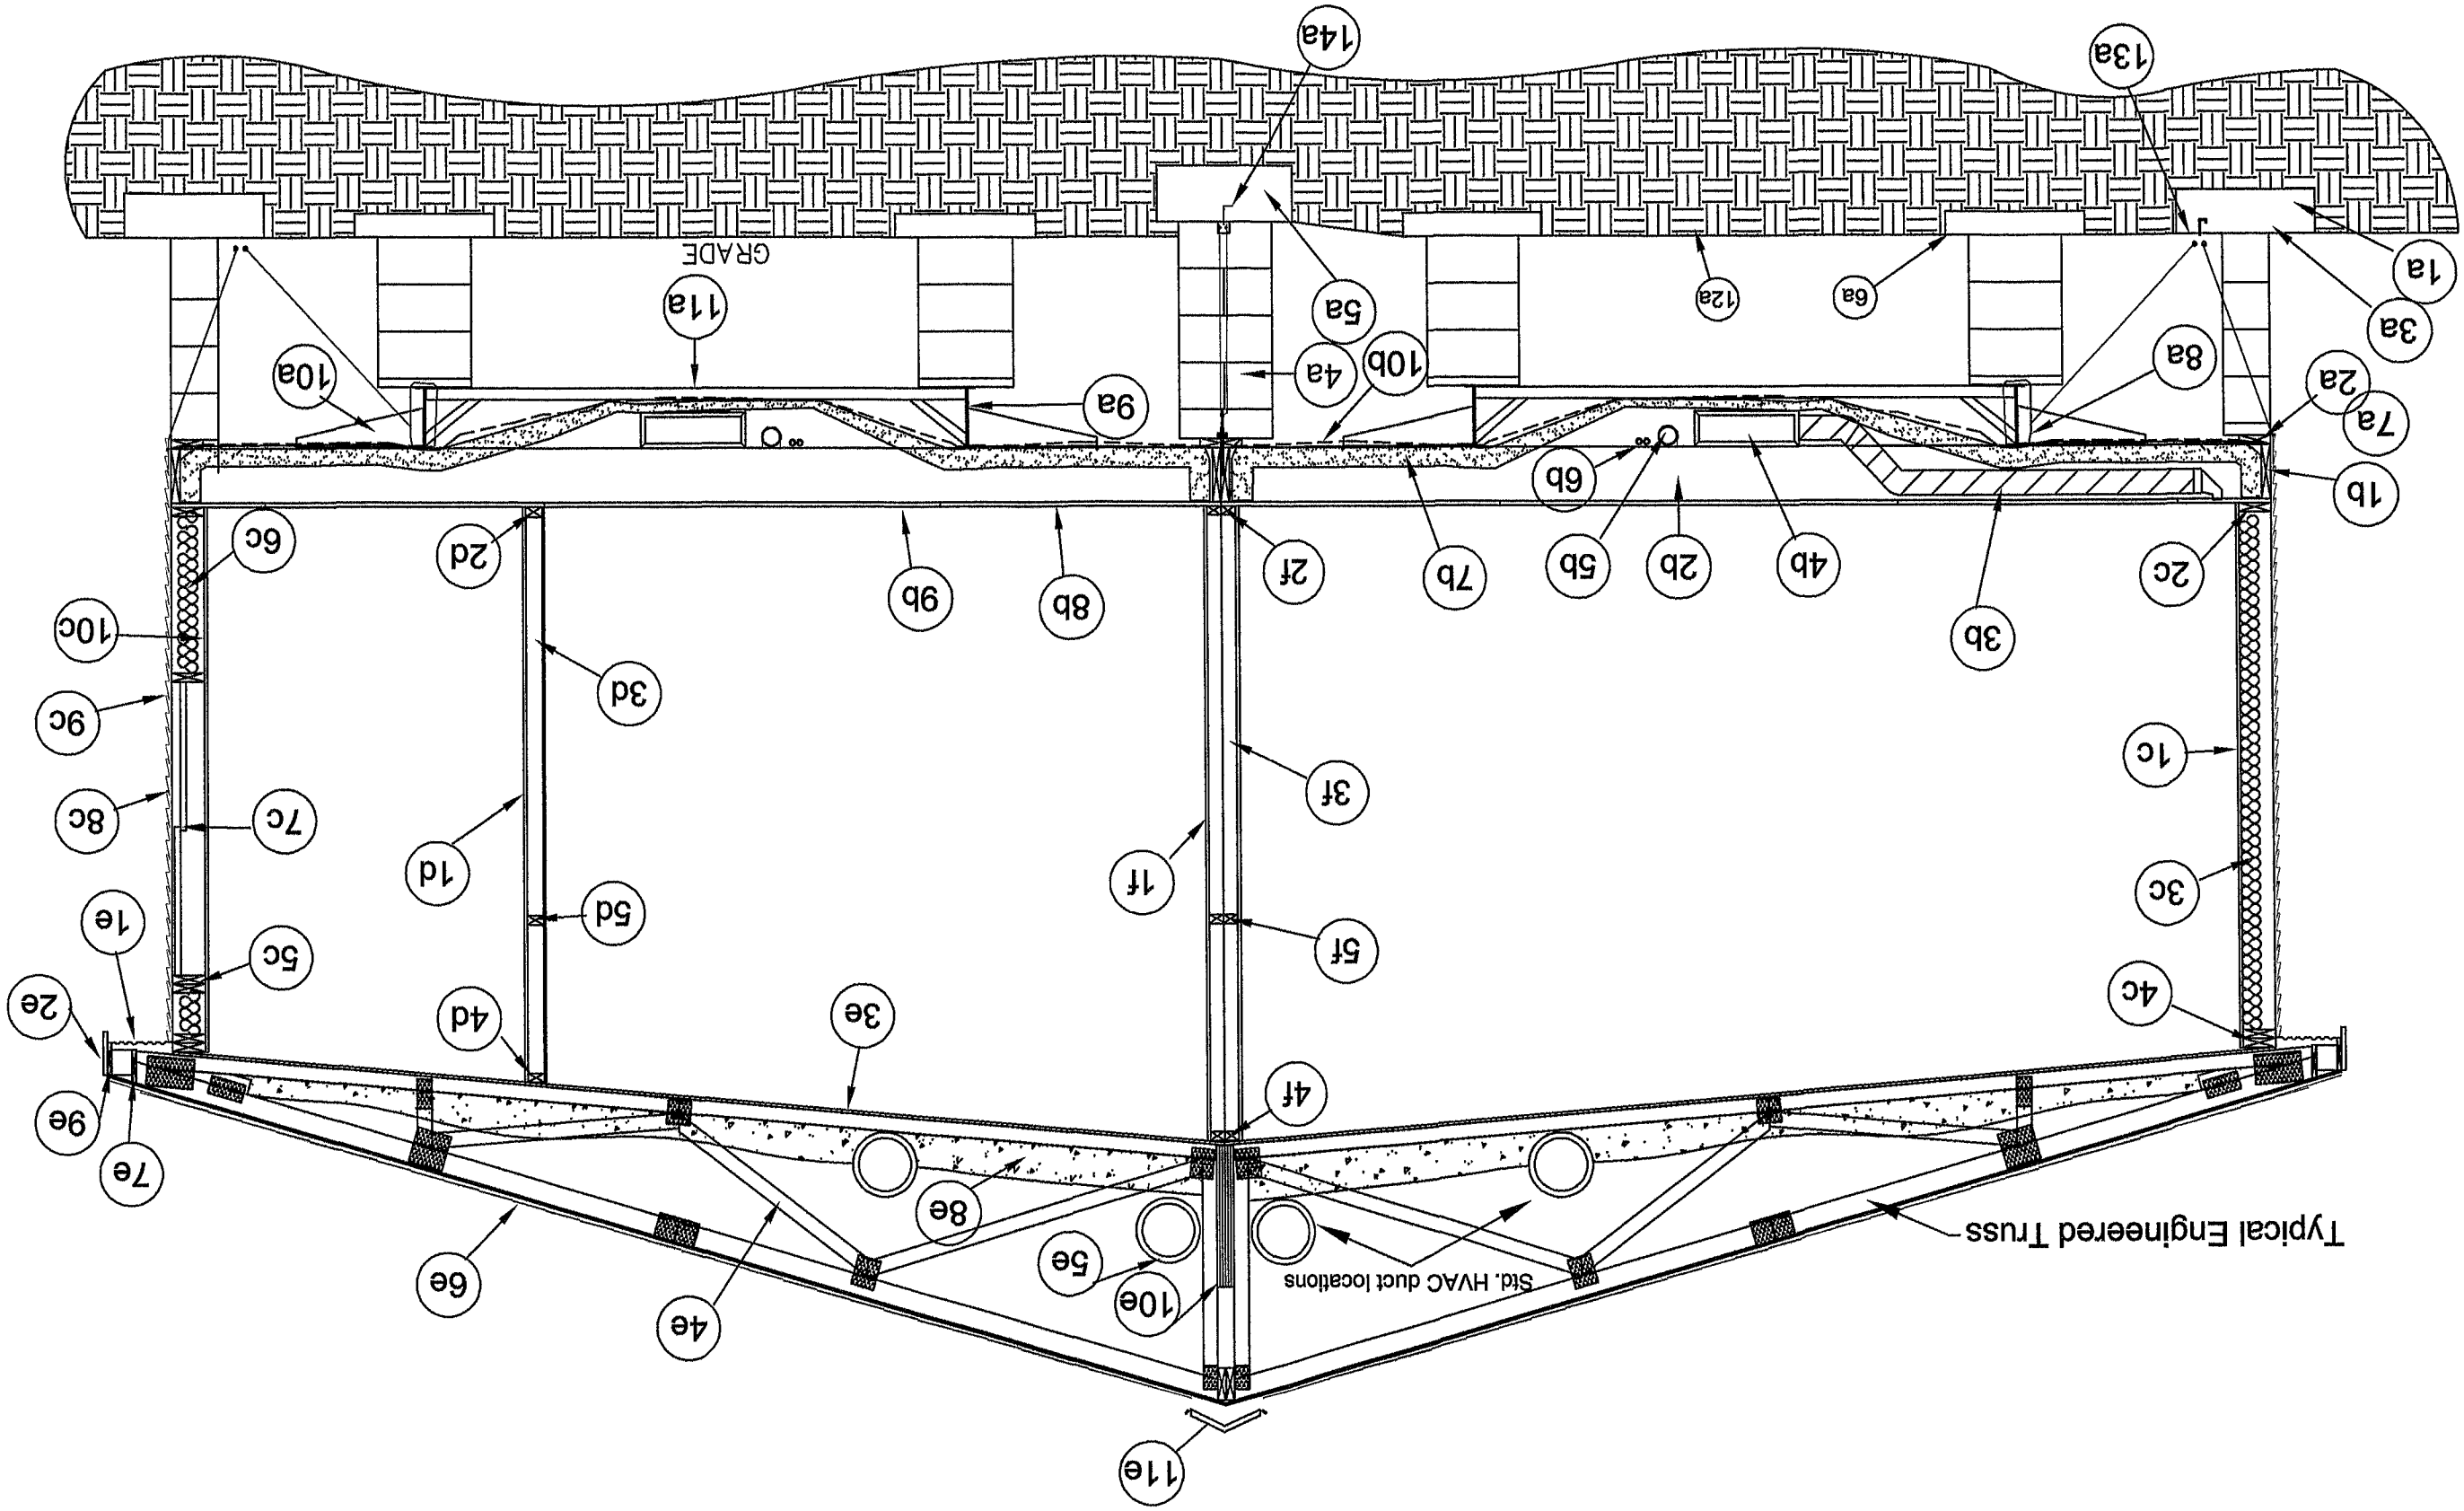

Typical Engineered Truss

Std. HVAC duct locations

Sheet Title:			
ON FRAME CROSS SECTION			
Sheet Number	A3.01		
Sheet	1	of	28
Plan #:	2102-#####		

3rd Party

Hilborn, Werner, Carter
and Associates (HWC)
1627 South Myrtle Ave
Clearwater, FL 33756

State

LISTING
AGENCY
APPROVAL

These prints comply with the Florida
Manufactured Building Act of 1979 Construction
Codes and adhere to the following criteria:

CONSTR. TYPE	VB
OCCUPANCY	R-3
ALLOWABLE NO. OF FLOORS	160 uls (3 bays)
WIND VELOCITY FIVE RATING OF EXT WALLS	0
PLAN NO. ALLOW. FLOOR LOAD	2102-#### 40
APPROVAL DATE	PHH
MANUFACTURER	ON
HIGH VELOCITY HURRICANE ZONE	

MUR 201

Drawing Information	
Model Number	FOT3566J
Sales Name:	Eagle Ridge
Series:	Collins Craft On-Fram
Drawn by	Date:
GRS	2/18/13
Notes:	PRINTED

P.E.	John C. Doeden, P.E. 15133 County Road Z2 Goethen, In. 46528 Phone 574-825-7663 Fl. Lic. No. 45484
	Plant Information
	Palm Harbor Homes 605 S. Frontage Road Plant City, Florida 33566

Plant Number 69  Palm Harbor Homes	© Copyright 2011 Palm Harbor Homes, Inc. All Rights Reserved
--	---

- Typical Foundation System
- 1a. Concrete runner and piers
 2a. Pressure treated sill plate blocking as required
 3a. Termite Shield around full perimeter
 4a/5a. Pier support and footers @ columns
 6a. Concrete pad and piers
 7a. Termite shield around full perimeter
 8a. Lags/washers @ I-beam to joists (factory installed)
 9a. Main Frame I-beam
 10a. Factory outriggers
 11a. Factory cross members
 12a. 6-mill poly
 13a. Double head J-anchors along each sidewall footer
 14a. Double head J-anchors at centerline column footers for large openings
- Floor System
- 1b. Single rim joist – opt. double.
 2b. Floor joists:
 Up to 164" unit width, 2x6 #2 S-P-F 16" O.C. max. or
 2x8 #2 S-P-F @ 24" O.C.
 Up to 186" unit width, 2x8 #2 S-P-F 16" O.C. max.
 3b. Insulated duct – sized per manual D
 4b. Insulated, fiberglass duct board
 5b. Drain lines, see model layout for material types and sizes
 6b. PEX water distribution system – see model layout for sizing
 7b. Floor insulation, fiberglass bats or blanket, cellulose, or foam
 8b. Floor sheathing – OSB or Plywood, $\frac{5}{8}$ " or $\frac{3}{4}$ ".
 9b. Floor covering – vinyl, carpet, wood laminate, or ceramic tile
 10b. Bottom board vapor and air barrier
- Exterior wall
- 1c. $\frac{1}{2}$ " or $\frac{3}{8}$ " gypsum, painted or vinyl clad
 2c. Min. 2x4 bottom plate, 2x6 optional
 3c. 2x4 wall studs, optional 2x6
 4c. Double top plate on 2x4 walls, single top plate 2x6 walls
 5c. Opening headers
 6c. Insulation per approved calculations with model package
- 7c. Windows and doors
 8c. Rated sheathing
 9c. Exterior siding – vertical or horizontal cementious, or vertical or horizontal vinyl – requires weather-resistant (house wrap) Vapor barrier, may be omitted with foam insulation
- 10c. $\frac{1}{2}$ " or $\frac{3}{8}$ " gypsum, painted or vinyl clad
- Interior walls
- 1d. Min. 2x3 bottom plate
 2d. Min. 2x3 wall studs
 3d. Min. 2x3 top plates
 4d. Opening header when required
 5d. Roof System
- 1e. Soffit
 2e. Fascia
 3e. $\frac{1}{2}$ " high strength gypsum or approved suspended ceiling material.
 4e. Engineered trusses spaced per truss and model design or factory taper-cut trusses
 5e. Optional overhead ducts
 6e. Shingles or ribbed metal over OSB roof sheathing
 7e. Truss rim rail
 8e. Insulation per approved calculations with model package
 9e. Minimum 1x6 sub-fascia.
 10e. Ridge beam
 3 Layer Beam
 4 Layer Beam
 Open Beam
 LVL or LSL
 11e. Upper Roof Vent Handle as:
 Vented Ridge cap (as shown)
 Roof caps
- Marriage Wall
- 1f. $\frac{1}{2}$ " gypsum –
 Factory finished or finished on site:
 Alternate Drywall: Vinyl covered gypsum.
 2f. Min. 2x3 Bottom plate
 3f. Min. 2x3 Wall stud
 4f. Min. 2x3 top plate
 5f. Window or door header

ALL FOUNDATION SPECIFICATIONS ARE TYPICAL AND DESIGNED AND CONSTRUCTED ON SITE BY OTHERS

Sheet Title: ON FRAME CROSS SECTION NOTES		Sheet Number A3.02		Sheet 1 of 28		Plan #: 2102-####	
LISTING AGENCY APPROVAL These prints comply with the Florida Manufactured Building Act of 1979 Construction Code and adhere to the following criteria: CONST. TYPE: VB ALLOWABLE NO. OF FLOORS: 1 WIND VELOCITY (150 ult. 15 sec): 0 FIRE RATING OF EXT. WALLS: 2102-#### ALLOW. FLOOR LOAD: 40 APPROVAL DATE: RHM MANUFACTURER: NO HIGH VELOCITY HURRICANE ZONE		State: Clearwater, FL 33756 Hilborn, Werner, Carter and Associates(HWC) 1627 South Myrtle Ave		Drawing Information Model Number: FOT3566J Sales Name: Eagle Ridge Series: Collins Craft On-Frame Drawn by: GRS Date: 2/18/13 Notes:		P.E.: John C. Doeden, P.E. 15133 County Road 22 Goshen, In. 46528 Phone 574-825-7663 Fl. Lic. No. 45464 Plant Information Palm Harbor Homes 605 S. Frontage Road Plant City, Florida 33566	
Plant Number 69 		© Copyright 2011 Palm Harbor Homes, Inc. All Rights Reserved					

1. Exterior receptacles outlets shall be weather resistant, gfi protected and installed with covers approved

9. All general purpose outlets are required to be on arc-fault circuits, except kitchen and bathrooms.

15. When light fixtures are installed in closets, they shall be surface mounted or recessed. Incandescent fixtures shall have completely enclosed lamps. Surface mounted incandescent fixtures shall have a minimum clearance of 12 inches and all other fixtures shall have a minimum clearance of 6 inches from any storage building.

20. All receptacles installed in wet locations (exterior) shall have a weather proof (wp), the integrity of which is not effected when an attachment plug cap is inserted or removed.
21. Ceiling fans shall be 80 inches minimum, from the bottom of the blades to the finished floor.
22. All electrical components shall be UL listed and installed in accordance with that listing.
23. Receptacles intended to service bathroom lavatories shall not be located more than 36" away from said lavatory.
24. Breakers and wiring may be changed if optional or custom appliances or devices are installed in the building, ALL breakers and wiring shall be sized in accordance with applicable sections of the N.E.C.
25. Switches, receptacles, and other fixtures or devices may be relocated from the locations shown on the approved details due to construction restraints. ALL locations shall comply with applicable sections of the N.E.C.
26. Refer to the code sheet for additional electrical notes.
27. All 3-way switches are to be wired using 14-3 wire unless otherwise noted on plan.
28. Communication ports are typically not shown on approved plans but are required to be installed per NEC 800.156. At management's discretion, they may either be installed in the factory or on site by others. When installed on site, the location and installation are the responsibility of the builder.

	EXHAUST-,CEIL'G FAN		UNDER CAB LIGHTING
	HEAT TAPE RECEIPT		DOOR CHIME BOX (WIRELESS)
	OPT CEILING FAN PREP.		EXTERIOR FLOOD LIGHT WP


20	12-2*	APPLIANCE	3	*	**	4(AF)	GEN. LIGHTING	15	14-2*
20	12-2*	APPLIANCE	5	*	**	6(AF)	GEN. LIGHTING	15	14-2*
20	12-2*	APPLIANCE	7(AF)	**	**	8(AF)	GEN. LIGHTING	15	14-2*
20	12-2*	APPLIANCE (SPARE)	9(AF)	*	**	10(AF)	GEN. LIGHTING	15	14-2*
15	14-2*	OPT. D.W.	11	*	*	12	BATH G.F.I.	20	12-2*
20	12-2*	LAUNDRY	13	**	*	14	ELECTRIC HEAT-A/C		PER MFG
30	10-3*	CLOTHES DRYER	15	*	*				PER MFG
2					*	16	COOK-TOP		PER MFG
15	14-2*	OPT. DISPOSAL	17	*	**				
20	12-2*	OPT. FREEZER	19	*	**	18(AF)	SMOKE ALARMS	15	14-3*
15	14-2*	OPT. JACUZZI G.F.I.	21	*	*	20	EXTERIOR GFI	20	12-2*
20	12-2*	OPT. MICROWAVE	23	*	**	24(AF)	SPARE	15	14-2*
20	12-2*	SPARE	25(AF)	*	**	26(AF)	SPARE	15	14-2*

MAIN BREAKER
200 AMP

GENERAL LOADS			
KVA	VA		
5.0	5,040	1,680	TOTAL UNIT A.C. SQUARE FEET
4.5	4,500	3	NO. OF 20-AMP APPLIANCE OUTLET CIRCUITS
1.5	1,500	1	LAUNDRY CIRCUIT
11.04	11,040		SUBTOTAL
NAME PLATE RATINGS			
8.0	8,000	1	RANGE
5.5	5,500	1	WATER HEATER
1.4	1,400	1	DISH WASHER
5.0	5,000	1	CLOTHES DRYER
1.5	1,500	1	GARBAGE DISPOSAL
0.0	0	0	COOK TOP
0.0	0	0	WALL OVEN
0.0	0	0	MICROWAVE
1.5	1,500	1	OPT FREEZER
0.0	0	0	JACUZZI
0.0	0	0	ELEVATOR
0.0	0	0	RESERVED
0.0	0	0	RESERVED
0.0	0	0	RESERVED
22.9	22,900		SUBTOTAL
33.9	33,940		TOTAL GENERAL & NAME PLATE
10.0	10,000		FIRST 10 KVA AT 100%
9.6	9,676	0	RAMAINDER AT 40%
0.0	0	0	AIR HANDLER UNIT @100%
0.0	0	0	SUPPLEMENTAL, SEPARATE HEAT @65%
0.0	0	0	SEPARATELY CONTROLLED SPACE HEATING
0.0	0	0	STRAIGHT COOL. AS UNIT @40%

NOTE: LOCAL SITE ELECTRIC/HVAC CONTRACTOR TO VERIFY ADEQUACY OF HVAC ELECTRICAL LOAD IN PANEL CALCULATIONS.	
TOTAL PANEL BOX LOAD	
35.4	35.376
MINIMUM PANEL BOX AMPERAGE SIZE 35.376 /240 =	
147	SIZE AMP PANEL BOX INSTALLED 120/240 V, 1ø
200	MIN. NO. OF GENERAL LIGHTING CIRCUITS
3	


[illegible]

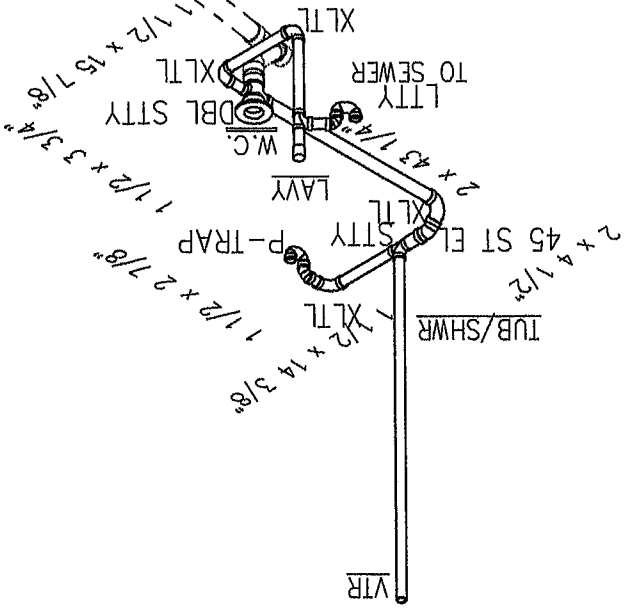



QTY	Description	Pipe Length
1	3" Dia. Pipe	3 x 16'-8 1/4"
1	3" Dia. Pipe	3 x 14'-9 3/4"
1	3" Dia. Pipe	3 x 23 1/2"
1	2" Dia. Pipe	2 x 71 1/8"
1	1 1/2" Dia. Pipe	1 1/2 x 80 5/8"
1	1 1/2" Dia. Pipe	1 1/2 x 10 1/2"

QTY	Description	
1	Elbow 1 1/2" 90 Degree XLT	
1	LTTY 1-1/2"	
2	LTTY 3" x 3" x 1-1/2"	
1	LTTY 3" x 3" x 2"	

- NOTES:
- 1 ALL FITTINGS ARE THE SAME SIZE AS THE PIPE TO WHICH THEY ARE CONNECTED
 - 2 DRAIN, WASTE & VENT PIPING SHALL BE ABS OR PVC SCHEDULE 40.
 - 3 DRAIN PIPE SIZING SHALL BE SIZED IN ACCORDANCE WITH TABLE 3505.4.1.
 - 4 INTERCONNECTION OF VENTS ABOVE CEILINGS SHALL BE MADE IN THE FACTORY WHERE PRACTICAL.
 - 5 BELOW FLOOR PLUMBING SHALL BE PROVIDED AND INSTALLED BY OTHERS AT SITE TO STATE AND LOCAL CODES.
 - 6 CHANGE IN DIRECTION IN DRAINAGE PIPING SHALL BE MADE THROUGH THE APPROPRIATE USE OF SANITARY TEES, WYES, SWEEPS, BENDS OR BY A COMBINATION OF THESE FITTINGS.
 - 7 DRAIN PIPING RAN HORIZONTALLY SHALL BE SUPPORTED A MIN OF 4'-0" O.C.
 - 8 URINALS ARE 1 GALLON PER FLUSH
 - 9 SHOWER HEADS ARE 2.5 GALLONS PER MINUTE OR LESS
 10. FIELD INSTALLED DWV IS SHOWN FOR DEMONSTRATIVE PURPOSES ONLY. THE INSTALLATION AND DESIGN OF ALL FIELD INSTALLED DWV IS THE RESPONSIBILITY OF THE PURCHASER.

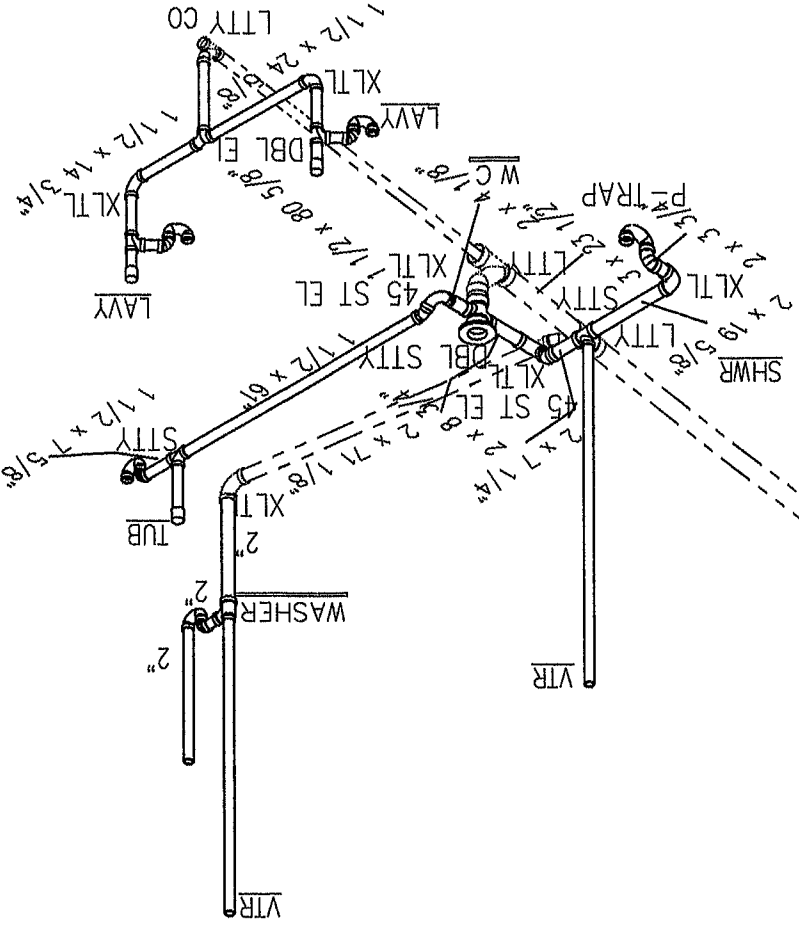

Sheet Title:		DWV PLAN	
Sheet Number		P1.01	
Sheet		1 of 28	
Plan #:		2102-####	
NO HIGH VELOCITY APPROVAL DATE PHH LOAD 40 ALLOW. FLOOR 2102-#### EXT. WALLS 0 FIRE RATING OF 160 ulc (3 sec) WIND VELOCITY 1 ALLOWABLE NO. RA OCCUPANCY VB CONST. TYPE VB			
These prints comply with the Florida Manufactured Building Act of 1979 Construction Code and adhere to the following other: LISTING AGENCY APPROVAL State: Clearwater, FL 33756			
3rd Party		Hilborn, Werner, Carter and Associates(HWC)	
Model Number		FOT3566J	
Sales Name:		Eagle Ridge	
Series:		Collins Craft On-Frame	
Drawn by		GRS	
Date:		2/18/13	
P.E.		John C. Doeden, P.E.	
Plant Information		15133 County Road 22	
Plant Information		Goshen, In. 46528	
Plant Information		Phone 574-825-7663	
Plant Information		FL Lic. No. 45404	
Plant Information		Plant City, Florida 33566	
Plant Number		69	
Copyright 2011		Palm Harbor Homes, Inc.	
All Rights Reserved		Palm Harbor Homes, Inc.	

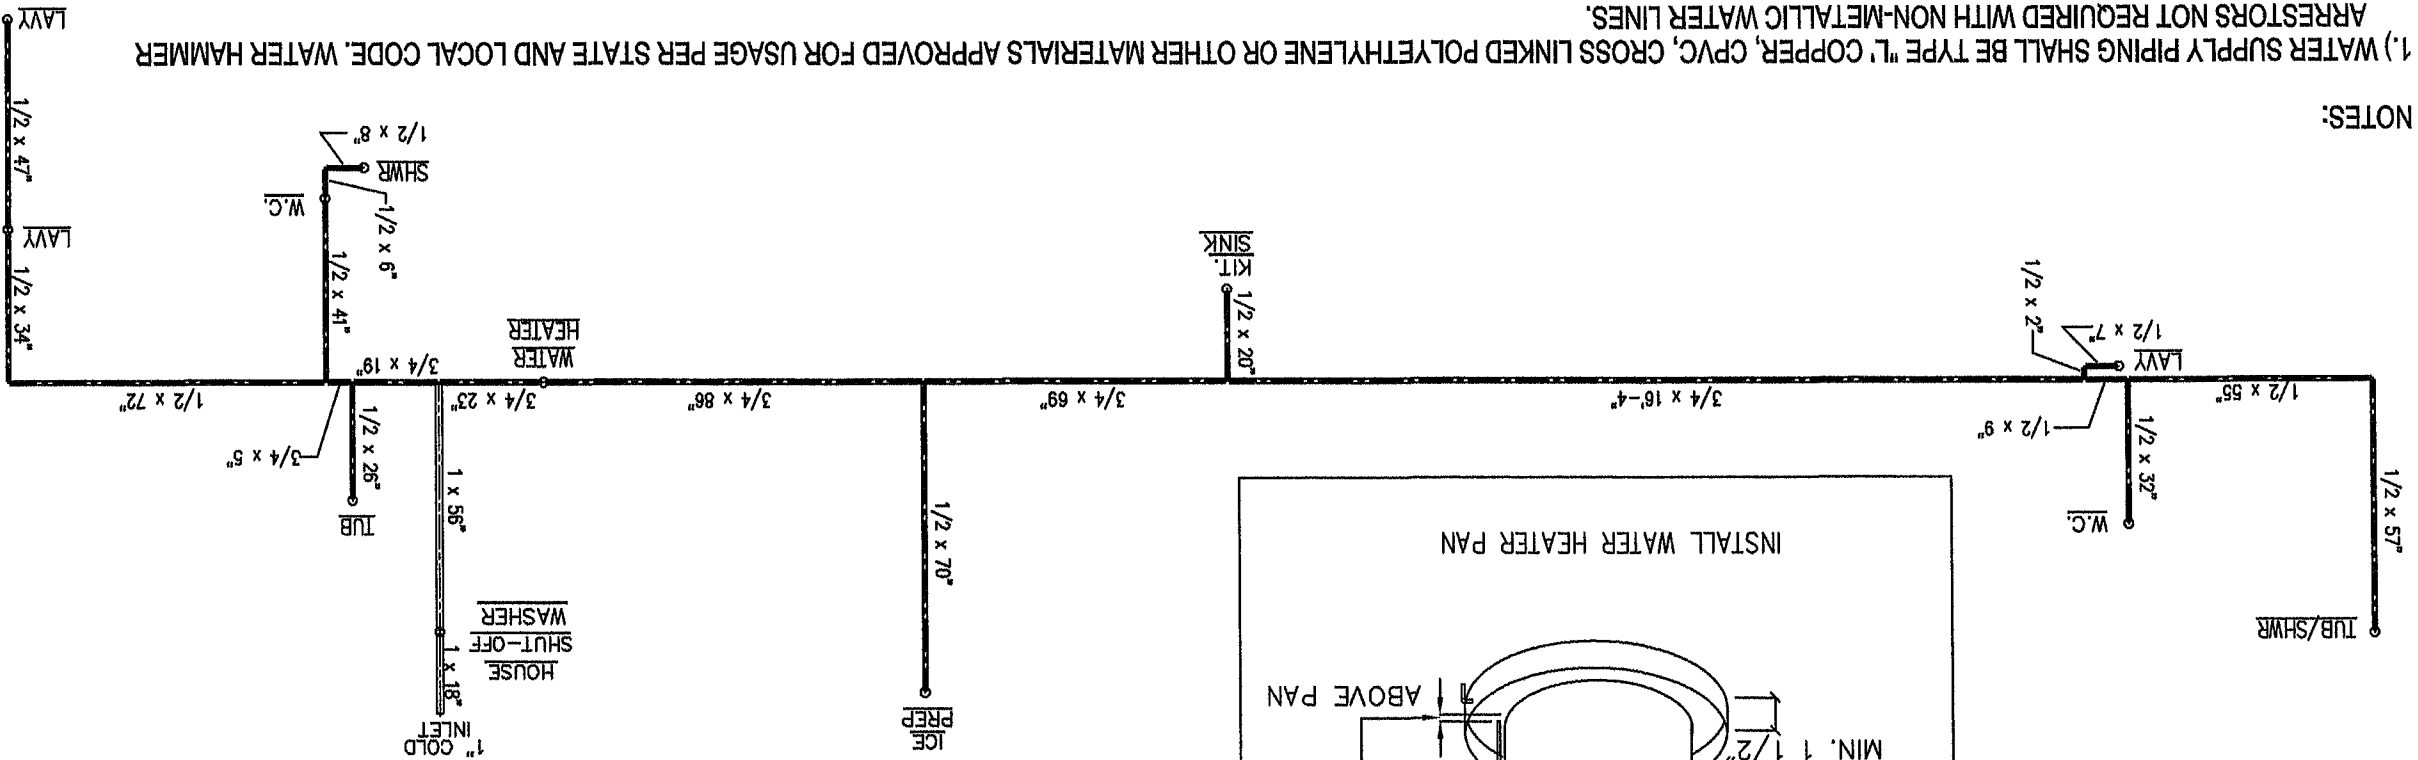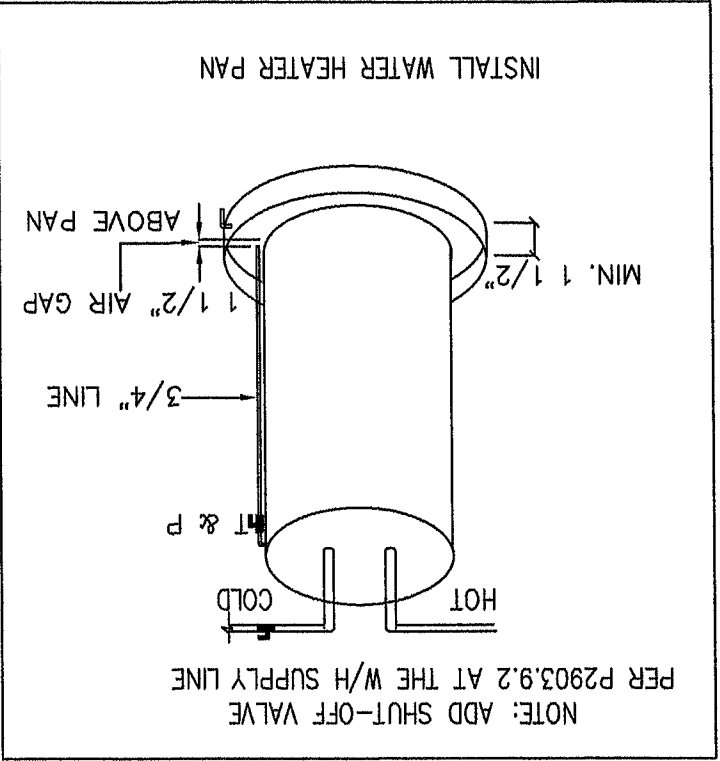

- NOTES:
- 1.) WATER SUPPLY PIPING SHALL BE TYPE "L" COPPER, CPVC, CROSS LINKED POLYETHYLENE OR OTHER MATERIALS APPROVED FOR USAGE PER STATE AND LOCAL CODE. WATER HAMMER ARRESTORS NOT REQUIRED WITH NON-METALLIC WATER LINES.
 - 2.) INTERCONNECTION OF SUPPLY PIPING BELOW FLOOR AND BETWEEN UNITS TO BE COMPLETED ON SITE BY OTHERS TO STATE AND LOCAL CODE.
 - 3.) EXTERIOR FAUCETS HOSE BIBS OR WALL HYDRANTS (WATER SUPPLY OUTLETS WITH HOSE THREADS) SHALL BE EQUIPPED WITH A VACUUM BREAKER, INSTALLED PER MANUFACTURERS INSTALLATION INSTRUCTIONS. EXTERIOR FAUCETS ARE INSTALLED BY OTHERS AT SITE.
 - 4.) SHOWERS, BATH TUBS AND TUB/SHOWERS COMBINATIONS SHALL BE EQUIPPED WITH CONTROL VALVES OF THE PRESSURE BALANCE, THERMOSTATIC MIXING OR COMBINATION PRESSURE BALANCE/ THERMOSTATIC MIXING WITH HIGH LIMIT STOPS THAT SHALL BE SET TO LIMIT WATER TEMPERATURE TO A MAXIMUM OF 120 DEGREES.
 - 5.) MAIN SHUT OFF VALVE TO BE A FULL WAY VALVE PROVIDED AND INSTALLED BY OTHERS AT SITE.
 - 6.) WATER HEATERS SHALL CONFORM TO THE ENERGY REQUIREMENTS OF THE APPLICABLE CODE.
 - 7.) WATER HEATERS SHALL BE PROTECTED BY A SEPARATE PRESSURE-RELIEF VALVE AND SEPARATE TEMPERATURE-RELIEF VALVE OR A COMBINATION.
 - 8.) INSTALL WATER HAMMER ARRESTORS AT ALL LOCATIONS WHERE QUICK CLOSING VALVES ARE UTILIZED.
 - 9.) GAS OR ELECTRIC ON-DEMAND OR TANKLESS WATER HEATER MAY BE SUBSTITUTED WITHOUT REAPPROVAL HOWEVER, FLARES (OR RESCHECK FOR NON-FLORIDA SUBMITTALS) SHALL BE REVISED TO REFLECT THE TANKLESS WATER HEATER.
 - 10.) DESIGN BASED ON 40 TO 49 PSI PRESSURE RANGE & MDL = 52.8 FT.(60' Column)

Sheet Title:		COLD SUPPLY LINES	
Sheet Number		P1.02	
Sheet	1	of	28
Plan #:		2102-####	

Drawing Information		P.E.	
Model Number	FOT3566J	John C. Doeden, P.E.	
Sales Name:	Eagle Ridge	15133 County Road 22	
Series:	Collins Craft On-Frame	Goshen, In 46528	
Drawn by:	GRS	Phone 574-825-7663	
Date:	2/18/13	Fl. Lic. No. 45484	
Notes:		Plant Information	

Plant Information		Plant Number	
Palm Harbor Homes		69	
605 S. Frontage Road		© Copyright 2011	
Plant City, Florida 33566		Palm Harbor Homes, Inc.	
		All Rights Reserved	

LISTING AGENCY APPROVAL

These prints comply with the Florida Manufactured Building Act of 1979 Construction Code and adhere to the following criteria:

CONST. TYPE: VB

OCCUPANCY: R-3

ALLOWABLE NO. OF FLOORS: 1

WIND VELOCITY OF FLOORS: 150 m.p.h. (3 sec)

FIRE RATING OF EXT. WALLS: 0

PLAN NO.: 2102-####


LOAD: 40

APPROVAL DATE: 40

MANUFACTURER: PHH

HIGH VELOCITY HURRICANE ZONE: NO

MUR 261

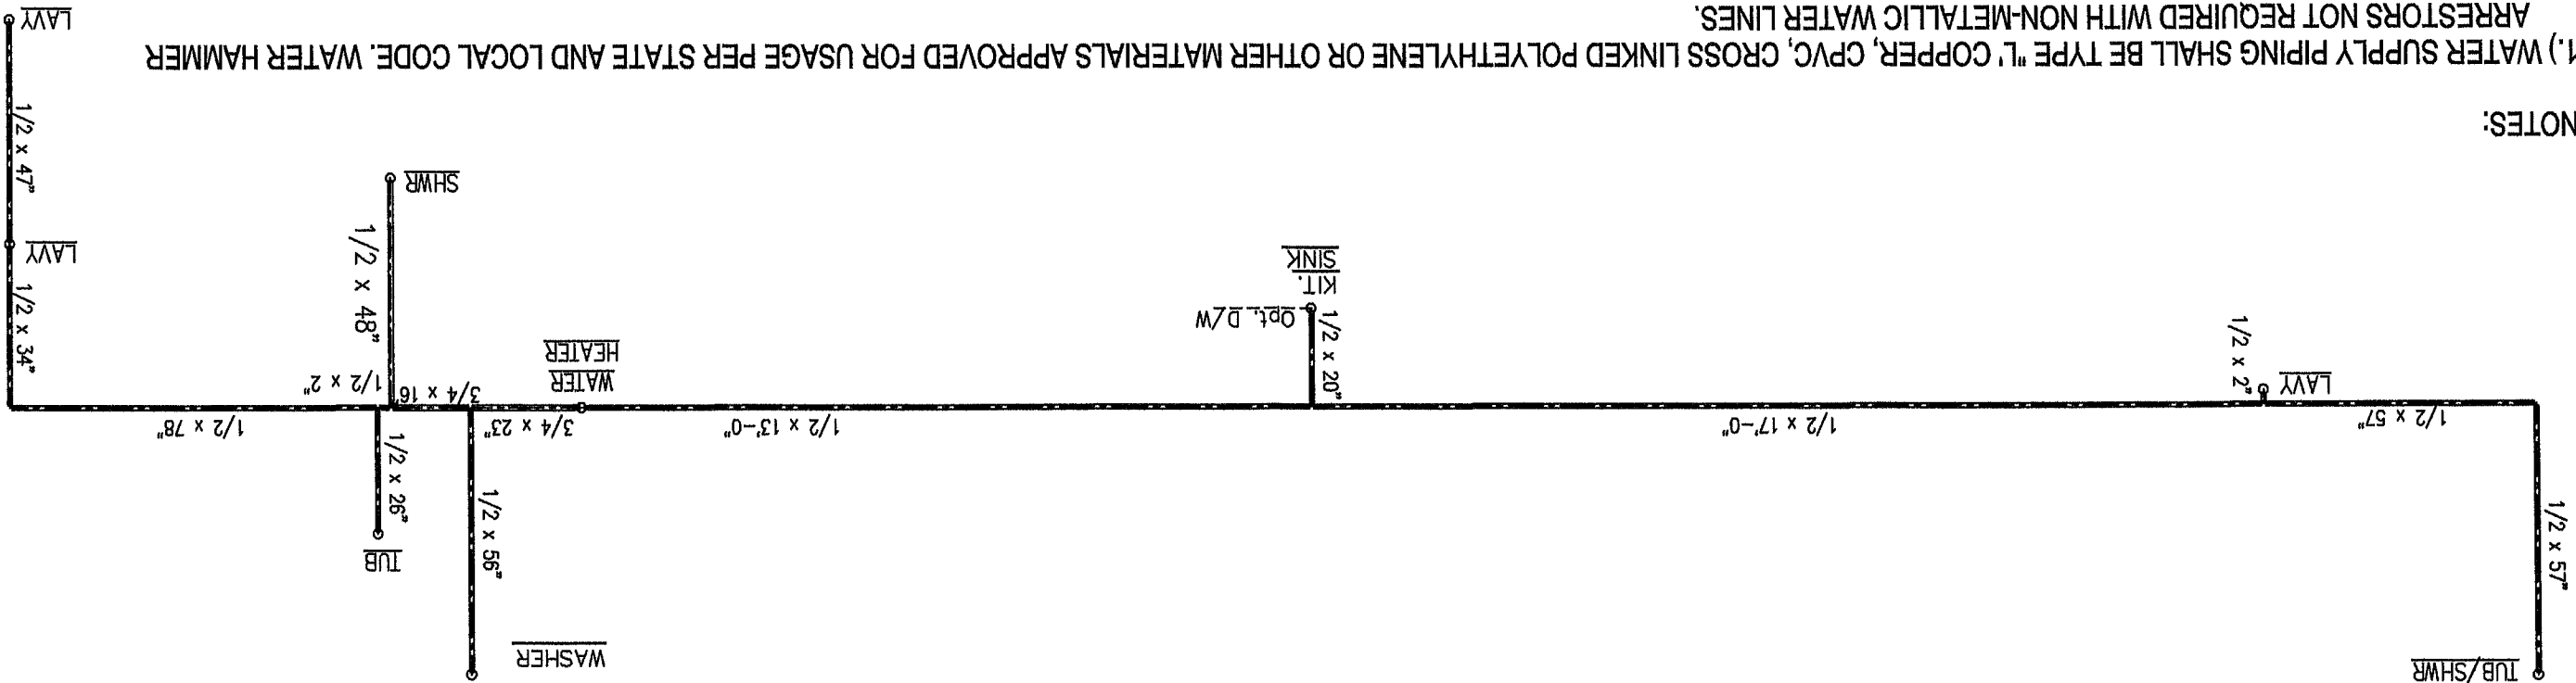

- NOTES:
- 1.) WATER SUPPLY PIPING SHALL BE TYPE "L" COPPER, CPVC, CROSS LINKED POLYETHYLENE OR OTHER MATERIALS APPROVED FOR USAGE PER STATE AND LOCAL CODE. WATER HAMMER ARRESTORS NOT REQUIRED WITH NON-METALLIC WATER LINES.
 - 2.) INTERCONNECTION OF SUPPLY PIPING BELOW FLOOR AND BETWEEN UNITS TO BE COMPLETED ON SITE BY OTHERS TO STATE AND LOCAL CODE.
 - 3.) EXTERIOR FAUCETS HOSE BIBS OR WALL HYDRANTS (WATER SUPPLY OUTLETS WITH HOSE THREADS) SHALL BE EQUIPPED WITH A VACUUM BREAKER, INSTALLED PER MANUFACTURER'S INSTALLATION INSTRUCTIONS. EXTERIOR FAUCETS ARE INSTALLED BY OTHERS AT SITE.
 - 4.) SHOWERS, BATH TUBS AND TUB/SHOWERS COMBINATIONS SHALL BE EQUIPPED WITH CONTROL VALVES OF THE PRESSURE BALANCE, THERMOSTATIC MIXING OR COMBINATION PRESSURE BALANCE/ THERMOSTATIC MIXING WITH HIGH LIMIT STOPS THAT SHALL BE SET TO LIMIT WATER TEMPERATURE TO A MAXIMUM OF 120 DEGREES.
 - 5.) MAIN SHUT OFF VALVE TO BE A FULL WAY VALVE PROVIDED AND INSTALLED BY OTHERS AT SITE.
 - 6.) WATER HEATERS SHALL CONFORM TO THE ENERGY REQUIREMENTS OF THE APPLICABLE CODE.
 - 7.) WATER HEATERS SHALL BE PROTECTED BY A SEPARATE PRESSURE-RELIEF VALVE AND SEPARATE TEMPERATURE-RELIEF VALVE OR A COMBINATION.
 - 8.) INSTALL WATER HAMMER ARRESTORS AT ALL LOCATIONS WHERE QUICK CLOSING VALVES ARE UTILIZED.
 - 9.) GAS OR ELECTRIC ON-DEMAND OR TANKLESS WATER HEATER MAY BE SUBSTITUTED WITHOUT REAPPROVAL HOWEVER, FLARES (OR RESCHECK FOR NON-FLORIDA SUBMITTALS) SHALL BE REVISED TO REFLECT THE TANKLESS WATER HEATER.
 - 10.) DESIGN BASED ON 40 TO 49 PSI PRESSURE RANGE & MDL = 46.8 FT.(60' Column)

Sheet Title:		HOT SUPPLY LINES	
Sheet Number		P1.03	
Sheet		1 of 28	
Plan #:		2102-####	
Drawing Information		P.E. John C. Doeden, P.E. 15133 County Road 22 Goshen, In. 46528 Phone 574-825-7663 Fl. Lic. No. 45484 Plant Information	
Model Number		FOT3566J	
Sales Name:		Eagle Ridge	
Series:		Collins Craft On-Frame	
Drawn by		GRS	
Date:		2/18/13	
Notes:			
Plant Number		69	
Copyright		© Copyright 2011 Palm Harbor Homes, Inc. All Rights Reserved	

These prints comply with the Florida Manufactured Building Act of 1979 Construction Code and adhere to the following criteria:

LISTING AGENCY APPROVAL

CONST. TYPE VB

OCCUPANCY R-3

ALLOWABLE NO. OF FLOORS 1

WIND VELOCITY 150 M.P.H. (3 sec)

FIRE RATING OF EXT WALLS 0



PLAN NO. 2102-####

LOAD ALLOW. FLOOR 40

APPROVAL DATE PHH

HIGH VELOCITY HURRICANE ZONE NO

MUR 281

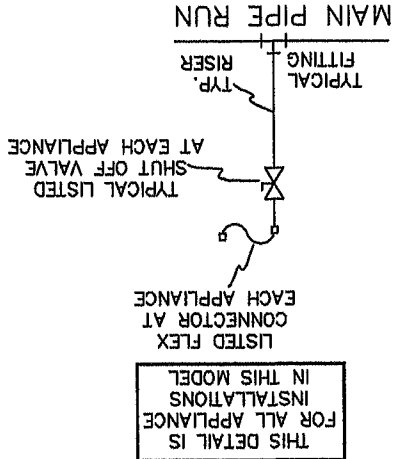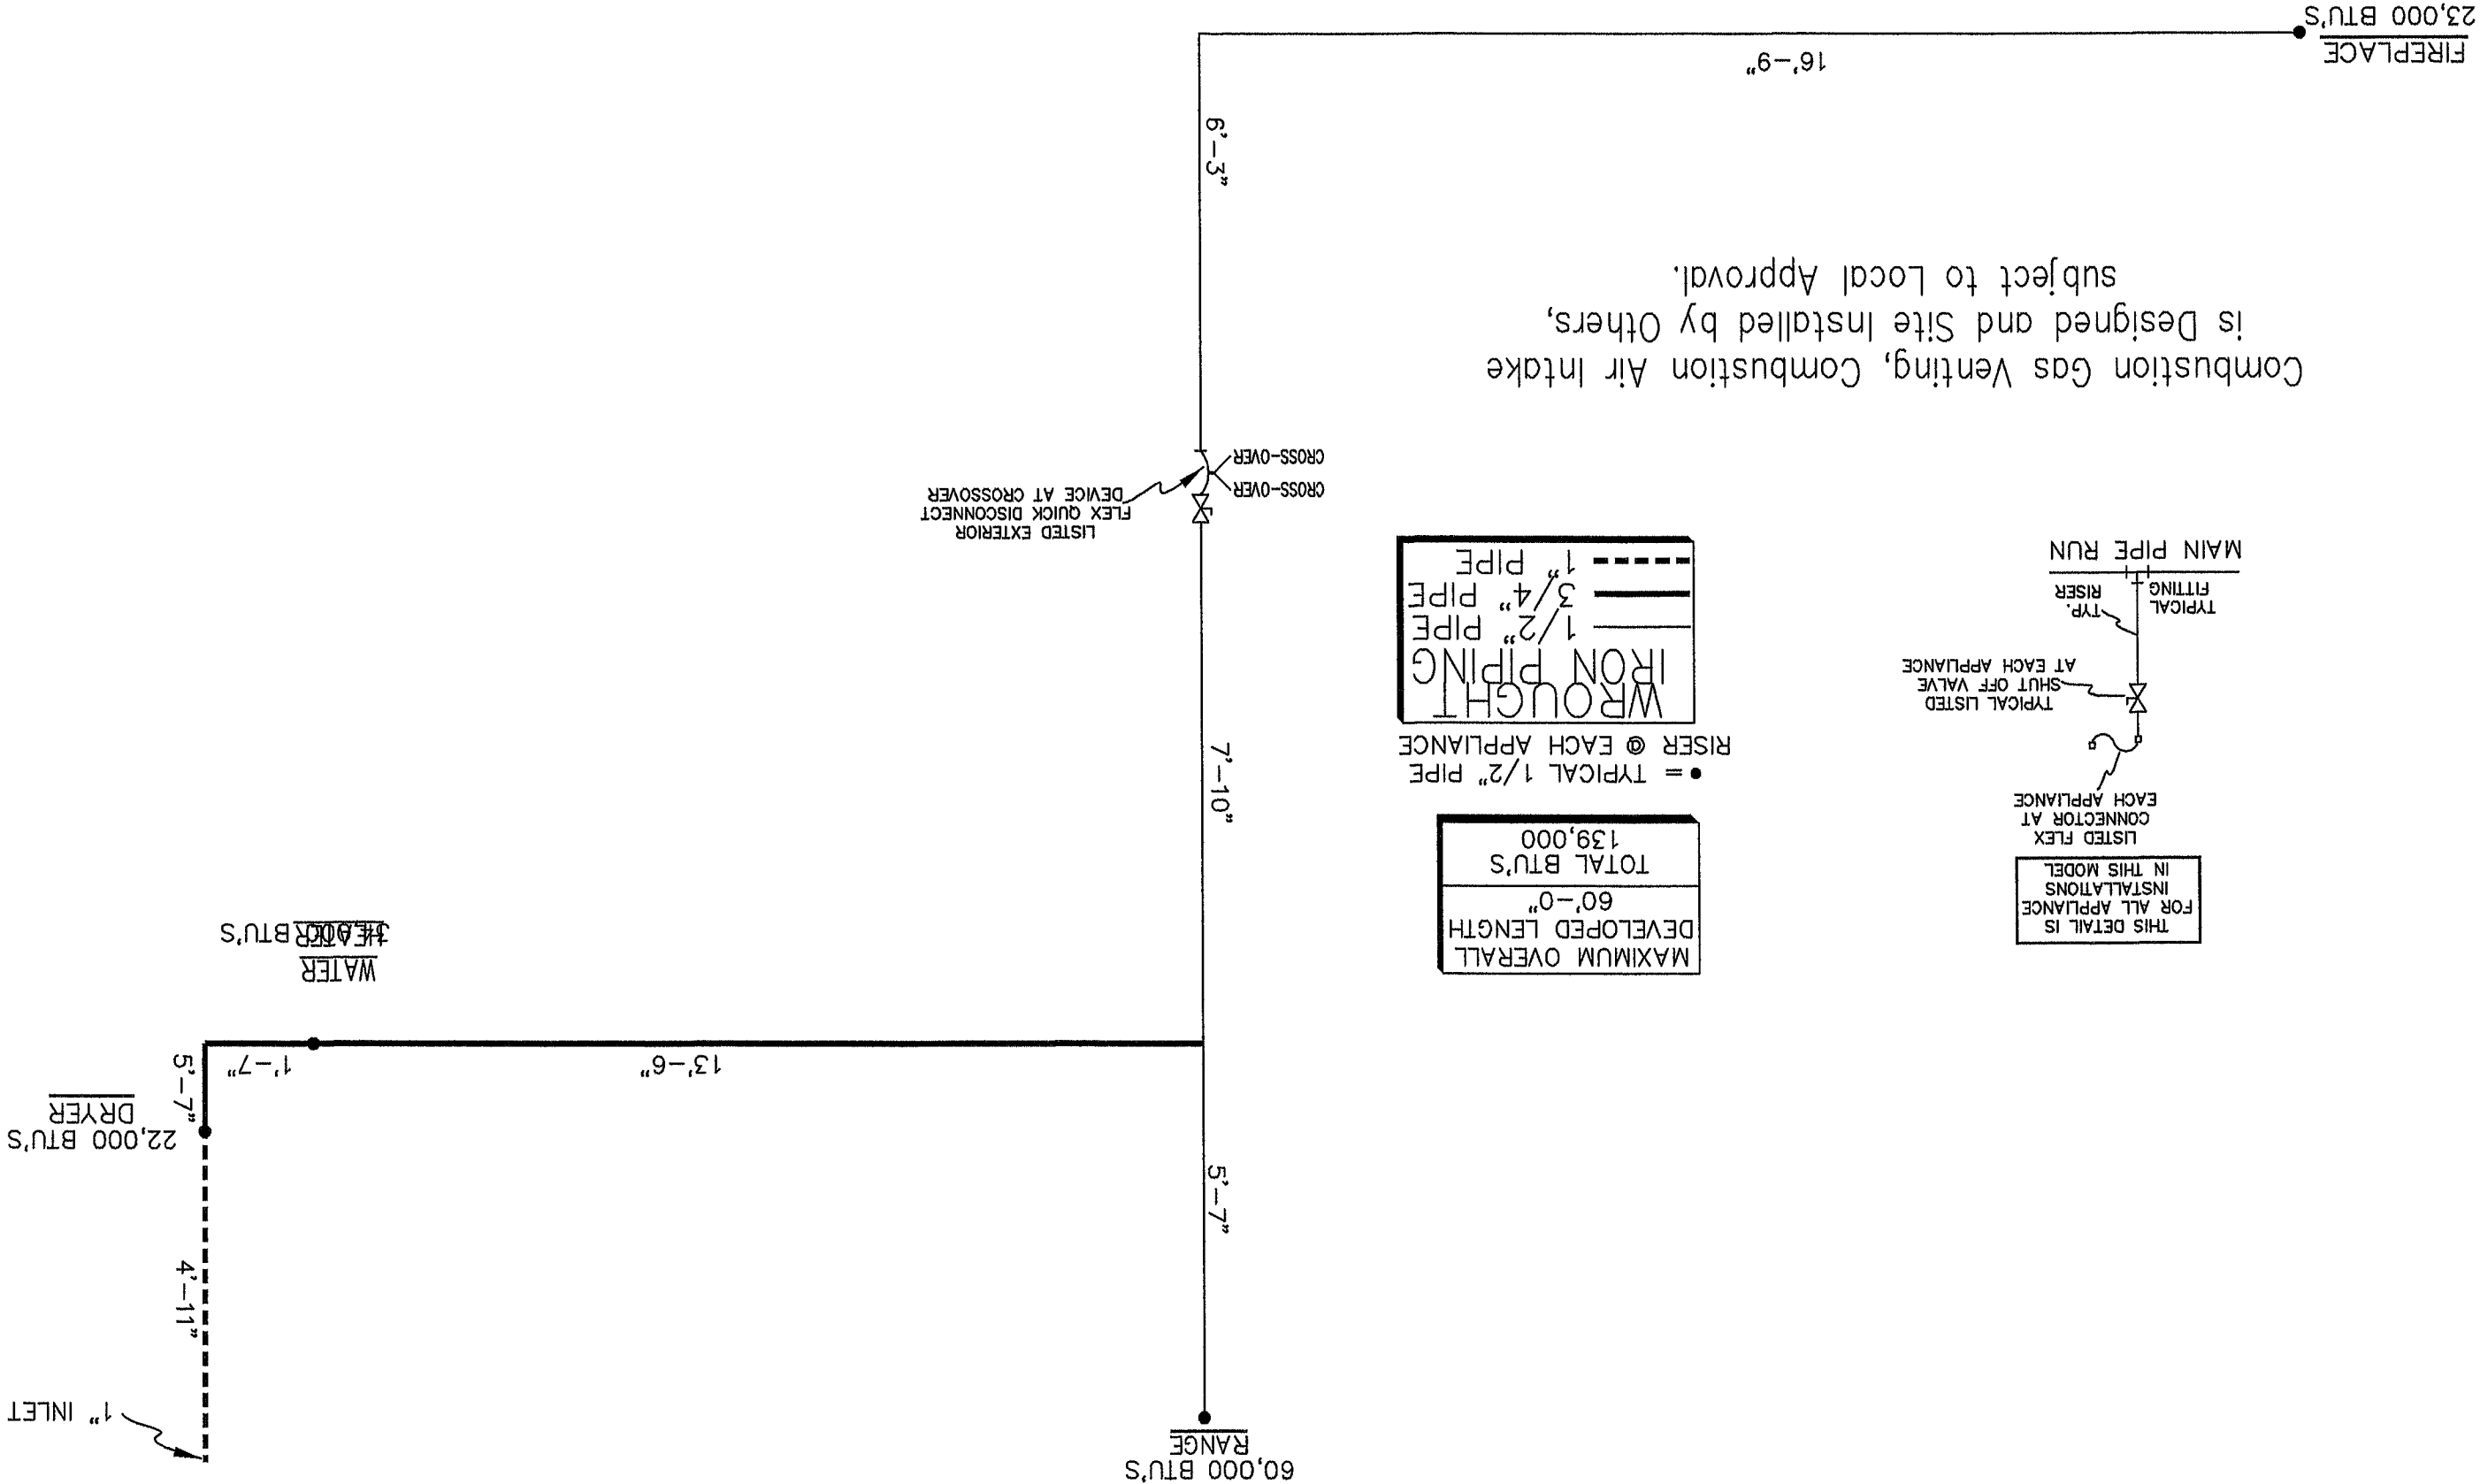

MAXIMUM OVERALL DEVELOPED LENGTH
60'-0"

TOTAL BTU'S
139,000

● = TYPICAL 1/2" PIPE RISER @ EACH APPLIANCE

WROUGHT IRON PIPING
1/2" PIPE
3/4" PIPE
1" PIPE

Sheet Title: GAS SUPPLY LINES		Sheet Number P1.04		Plan #: 2102-####	
Drawing Information Model Number: FOT3566J Sales Name: Eagle Ridge Series: Collins Craft On-Frame Drawn by: GRS Date: 2/18/13		P.E. Information John C. Doeden, P.E. 15133 County Road 22 Goshen, In. 46528 Phone 574-625-7663 Fl. Lic. No. 45484		Plant Information 69 Palm Harbor Homes, Inc. All Rights Reserved	
Notes: #1 #2 P.E. Information John C. Doeden, P.E. 15133 County Road 22 Goshen, In. 46528 Phone 574-625-7663 Fl. Lic. No. 45484		Plant Information 69 Palm Harbor Homes, Inc. All Rights Reserved	

Shear Wall Table Notes:

- Numbers shown in table column headings (1) through (9) for one story, (1) through (11) for 2 story, correspond with note numbers. Refer to floor planks) for shear wall locations corresponding to alpha-numeric designation in 1st column of table.
1. Design Shear Values are based on the WFCM - 2001 Edition. All values for DSV and fastening is based on S-P-F lumber, unless otherwise specified.
2. Indicates whether sheathing is required one side only with interior covering, or required both sides of wall with interior covering over sheathing.
3. Nails may either be 6d Common (0.113x1 5/8) or 8d Common (0.131x1 3/4). 8d nails yield better DSV's.
4. Edge / Field spacing. Edge fastening is into each framing member. When sheathing overlap onto rim joist is not used and 2/12 shearwall sheathing fastening is required. It also requires double top and bottom plates.
5. Number and minimum length of each shear wall section within each end wall.
6. Indicates number of framing members required each end of each shear section. Minimum framing as indicated in table header.
7. Indicates the number of rows of nails spaced @ 2" o.c., through the sheathing overlap onto the floor framing.
8. Alternatively, screws may be used at x/y, where x=number of rows and y=number of screws per foot for each row. Connection is through the bottom plate into floor joists with minimum 2'-1/2" penetration. When double plates are required per Note (6), make sure to increase fastener length.
9. Top plate to rafter or ceiling joist is the spacing (inches o/c) with #8 screws or 0.131" diameter nails with 1'-3/8" minimum penetration into receiving member.
10. For 2 story only: The 2x, factory installed bearing plate at each end at the very top of the lower story must be fastened to the ceiling framing with #10 x 3" screws spaced (inches on center) per table. Factory installed Note: column 10 is not displayed for one story or cape applications.
11. For 2 stories, on-site connection is required between the upper and lower story using #10x3" screws (toed), installed through the upper story end joist into the lower story, factory installed 2x bearing plate of the lower story, spaced per column 11.
- Special Note: With hinged roof, the truss above the end wall (shear wall) must be sheathed after erection. In the case of a porch, the truss above the end wall at the main roof to porch transition, must be sheathed for a minimum of 48" length, anywhere along the truss and fastened to truss chords with 8d common nails spaced per column "Porch Truss". Sheathing in spaces between the chords greater than 24" must be stiffened with a 2x3 vertical member, fastened to sheathing with the same nails at 2" o.c.
- See Shearwall tables on other pages in this package.**
- Shear Wall General Notes:
1. LSAB1 and 2 represent longitudinal shear sections for unit with A and B end shearwalls. LSCD1 and 2 represent longitudinal shear sections for unit with C and D end shearwalls, respectively. The table notes above (except (6)) apply.
2. How to read Roof Diaphragm Connection Table: Check "Dbl Fast'g" column. If "N/A" is displayed, no special fastening required in End Zone. Use the required spacing column for at least the distance tabulated in the first non-zero column, then the spacing in that column is required to the distance in the next column to the right and so forth or the Req'd Spacing can be used throughout. If double fastening is required for any of the shear wall conditions (A,B,C or D), the fastening must be maintained to the first truss at or beyond the distance shown in the first column (A) of the single fastener spacing table, for the respective shear wall, or, when that column is zero, to the first non-zero distance of any of the other columns (B to E) to a distance of any of the other tabulated fastening requirements (Columns B to E).
3. When Roof Diaphragm construction requires special fastening within the end zone(s), the fastening displayed is doubled, i.e. 2 fasteners @ each location. Example: Dbl @ 6/6 means 2 fasteners each at 6" o.c. field and 2 each at 6" o.c. perimeter. The fastening is required within distance from the roof end as displayed (ft) or next truss. "N/A" means the end zone fastening is the same as normal.
4. If the wind speed determined for the seismic zone is higher than the speed from the wind map for the home site, it need only be applied to construction requirements for shearwall, diaphragms and shearwall anchorage / foundation designs. It must also be applied to connections for wall to floor and wall to roof. All other construction is to be according to the actual wind speed for the site.

Sheet Title: SHEARWALL NOTES		Sheet Number: S0.01		MUR 281	
Sheet 1 of 28		Plan #: 2102-####		 WIND VELOCITY HIGH VELOCITY HURRICANE ZONE NO APPROVAL DATE PHH LOAD 40 ALLOW. FLOOR PLAN NO. 2102-#### EXT. WALLS FIRE RATING OF 150 WLL (3 sec) WIND VELOCITY OF FLOORS 1 OCCUPANCY R-3 CONST. TYPE VB These prints comply with the Florida Manufactured Building Act of 1979. Construction Code and adhere to the following criteria: LISTING AGENCY APPROVAL Clerwater, FL 33756	
Drawing Information		Model Number: FOT3566J		Sales Name: Eagle Ridge	
Series: Collins Craft On-Frame		Date: 2/18/13		Drawn by: GRS	
Notes:					
P.E. John C. Doeden, P.E. 15133 County Road 22 Goshen, IN 46528 Phone 574-625-7663 FL Lic. No. 45484		Plant Information		Plant Number: 69	
Palm Harbor Homes 605 S. Frontage Road Plant City, Florida 33566		© Copyright 2011 Palm Harbor Homes, Inc. All Rights Reserved			

COLUMNS RANCH STORY										
ROOF LOAD: 20 PSF										
WIND SPEED: 150 MPH										
NO.	26 GA	STRAP	TYPE	STUD		SIZE	BLK	FLOOR WIDTH	SPAN	LOAD
				NUM	LENGTH					
1	5	1	6	105	2x3	N	180	18'-6"	3816	
2	5	1	6	105	2x3	N	180	18'-6"	3816	
3	5	1	6	105	2x3	N	180	18'-6"	3816	
4	5	1	6	105	2x3	N	180	18'-6"	3816	

A & B		Wind Speed:150	Side Wall HT:108"	Exposure:D	Max Elev:36"	24" O.C.-TYP	Framing:2x6					
Shear Wall	(1) Min. PLF	(2) Sheathed Sides #	(3) Nails	(4) Spacing	(5) SW Sections	(6) End Nails in Stud #	(7) Rows of Nails in Stud #	(7a) Stud	(8) # of Straps at SW End	(9) Screws/Ft Each Row	(10) Top Plate to Rafter	(10) Porch Truss
	A1	252	1	6/6	137.25	1	1	N/A	or 1/2	6 1/4	N/A	
	B1	192	1	6/6	180	1	1	N/A	or 1/1	8 1/4	N/A	
	LSAB1	151	1	6/6	204	N/A	1		or 1/1	10 1/2	N/A	
	C1	192	1	6/6	180	1	1	N/A	or 1/1	8 1/4	N/A	
	D1	192	1	6/6	180	1	1	N/A	or 1/1	8 1/4	N/A	
	LSCD1	165	1	6/6	85.125	N/A	1		or 1/1	9 1/2	N/A	
LSCD2	165	1	6/6	100.75	N/A	1		or 1/2	9 1/2	N/A		

Design Wind Speed is ultimate mph per ASCE 7-10
See appropriate Risk Category map for site location

Diaphragm Connections		Spacing w/Single Fasteners					
		D1(ft.)	D2(ft.)	D3(ft.)	D4(ft.)	D5(ft.)	
© Shear Wall	Dbl Fast'g	Req'd Spacing	3/3	3/6	3/12	4/12	6/12
	N/A	3/3		4	6	9	13
	N/A	3/3		4	6	9	13
	N/A	3/3		4	6	9	13
	N/A	3/3		4	6	9	13

Truss Spacing: 24"
Minimum Roof Diaphragm Connections using: 8d BOX
ASCE 7-10

Sheet Title: COLUMN & SHEARWALL TABLES Sheet Number S0.02 Sheet 1 of 28 Plan # 2102-#####	 HURRICANE ZONE NO. HIGH VELOCITY APPROVAL DATE MANUFACTURER PHH ALLOW. FLOOR LOAD FIRE RATING OF EXT WALLS WIND VELOCITY ALLOWABLE NO. OF FLOORS OCCUPANCY CONST. TYPE VB R-3 1 150 MIL (3 sag) 0 2102-####	These plans conform to the Florida Building Code and are subject to the following conditions: LISTING AGENCY APPROVAL State: _____ Hillborn, Werner, Carter and Associates(HWC) 1627 South Myrtle Ave Clearwater, FL 33756	Drawing Information Model Number FOT1356SL Sales Name: Eagle Ridge Series: Collins Craft On-Frame Drawn by GRS Date: 2/18/13 Notes:	P.E. John C. Doeden, P.E. 15133 Courtney Road 22 Goshen, In. 46528 Phone 574-825-7663 Fl. Lic. No. 454984 Plant Information Palm Harbor Homes 605 S. Frontage Road Palm City, Florida 33566	Plant Number 69 	© Copyright 2011 Palm Harbor Homes, Inc. All Rights Reserved
---	--	---	---	---	-------------------------------	--

-

Can't lever trusses for optional inset sidewall: Install Simpson H7 uplift strap (or equal) to inset sidewall studs and toe nail trusses to top plate per fastening schedule, (alternate connector in place of H7 is HGA10) Use Truss Addendum # A240501 in recess area only


1. FOR TRUSS REINFORCEMENT AT GABLE ENDS SEE PA150-2.10 OF THE FL MODULAR MANUAL
2. FOR TRUSS REINFORCEMENT AT PORCHES AND ENDZONES, SEE PAGE PA150-3 OF THE FACTORY'S MODULAR MANUAL.
3. The minimum return air path is determined by the total cfm's delivered through supply duct into the space closed off from the main return. Return duct and grill capacities must be equal to or greater than the cfm's delivered into the space. The following are acceptable methods of return air provisions and may be used in combination. Each method is described in detail below.
- a) In-ceiling return air grills
- b) Return air grills in walls
- c) Openings above door and/or walls without boxes are foamed to ceiling gypsum and need no additional securement.
5. All duct work installed outside the conditioned envelope shall have a minimum R-8 and be listed for use as exterior duct.
6. Return air balance (from room to room) may be achieved through the installation of "jump ducts" (in ceiling return air pathways), undercut doors, and/or return air grills.
7. All gable endwalls shall be braced in accordance with Palm Harbor Home's Florida Modular Construction Manual.
8. All exhaust fans/vents shall be ducted to the exterior of the structure.
7. Roof ventilation may be accomplished through the use of either ventilated eaves, roof vents or ridge ventilation. Either or all of these methods may also be used separately or in combination to provide the minimum required roof ventilation of $\frac{1}{50}$ OR 1/300.
8. All air supply registers are adjustable, except where otherwise specified on the plans (in ceiling "jump ducts" for return air purposes are NOT adjustable and remain in the always open position).
9. All Return Air Grills to be 21" x 26" unless noted otherwise on the plans.
10. Roof trusses installed at 16" o.c. maximum spacing are allowed in buildings designed to comply with a maximum 180 Vult mph wind load. Windloads upto and including 150 Vult mph are 24" O.C.

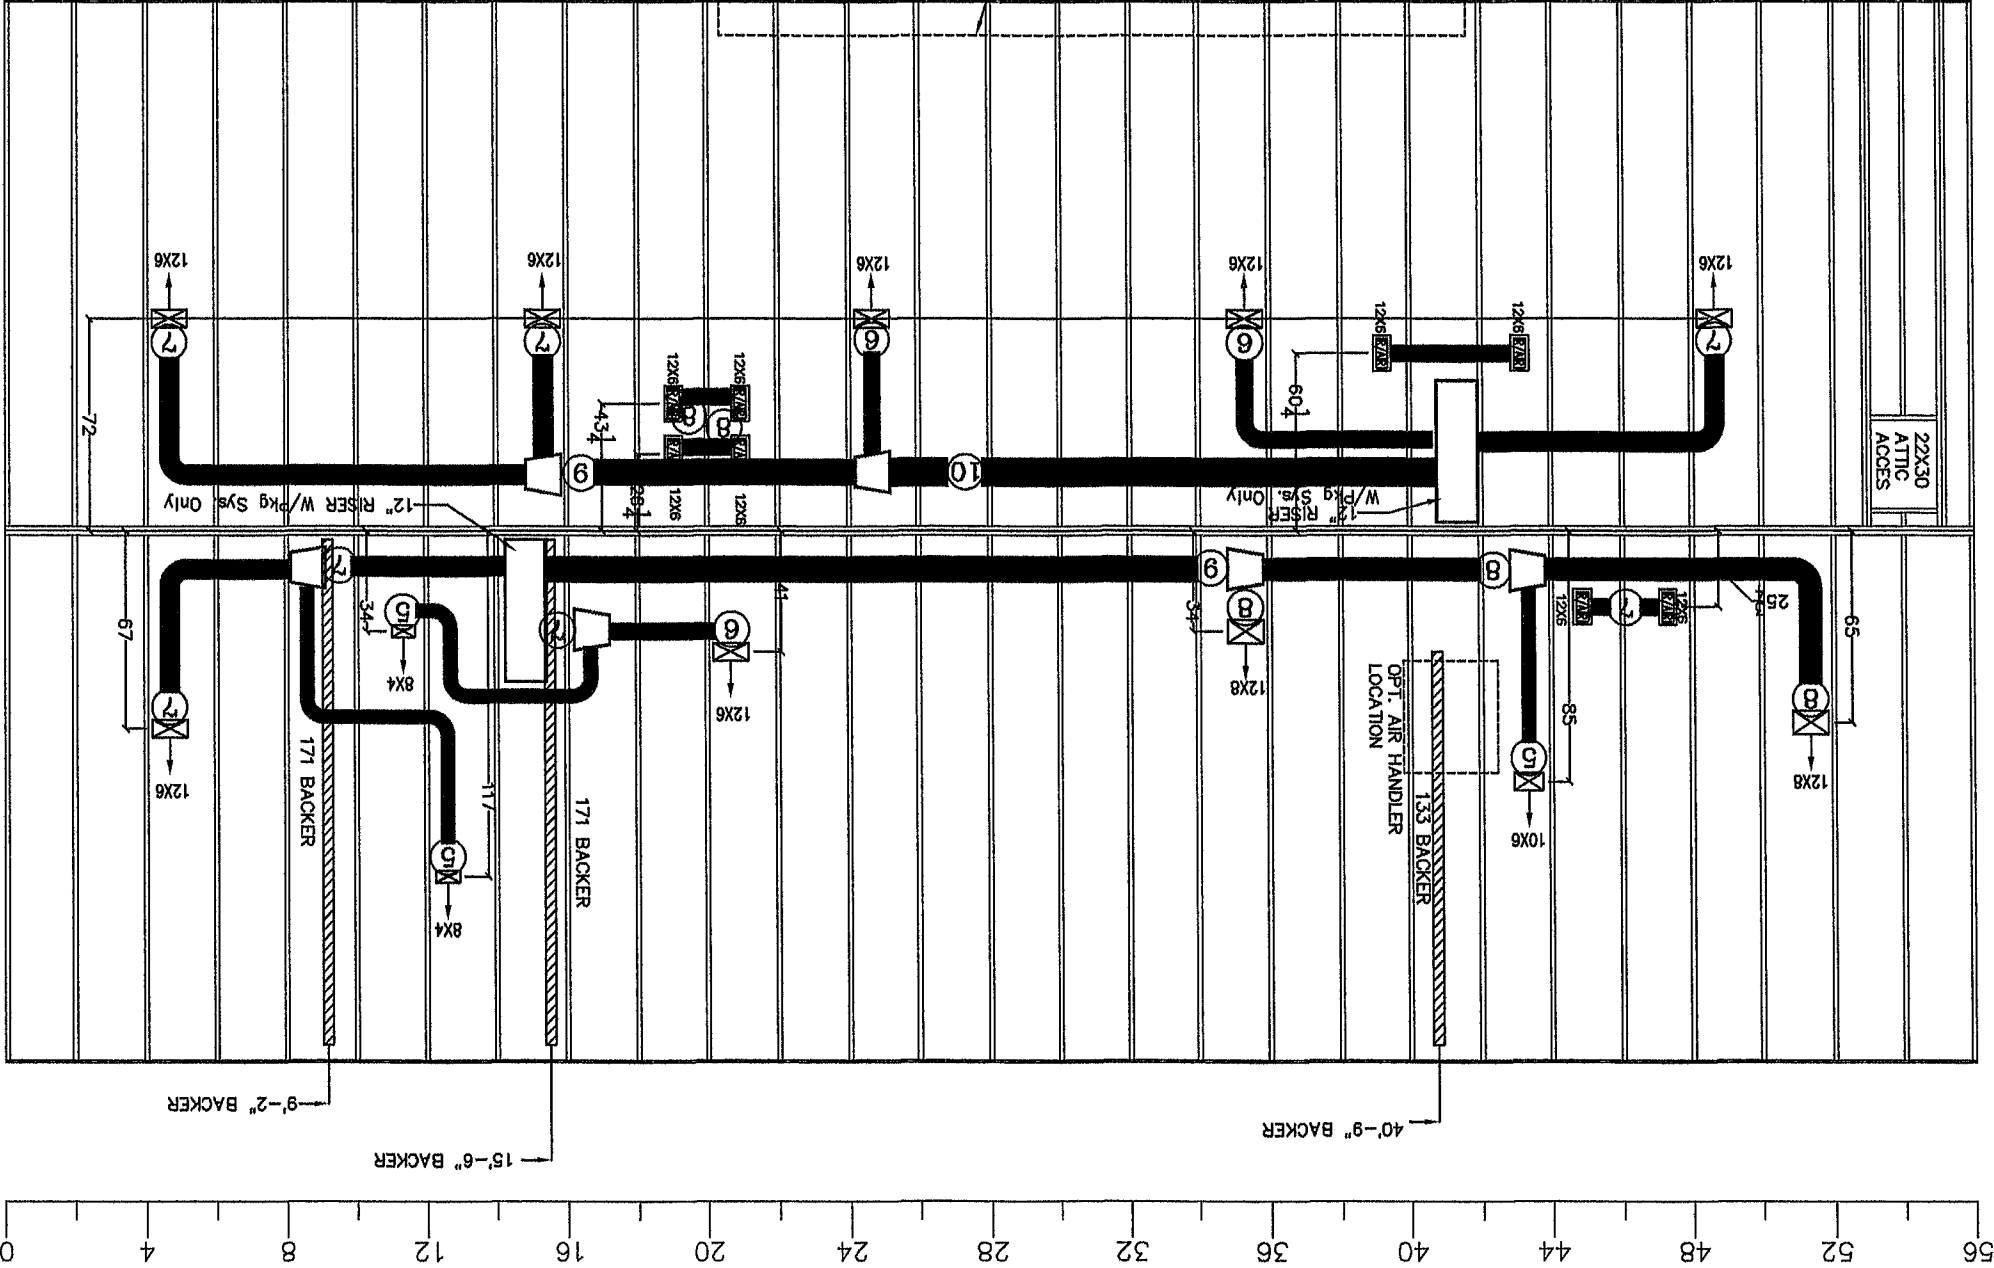

RIDGE BEAM: 3 LAYER OF 15/32" x 24" HIGH (3 LAYER / 3 PLY) PLYWOOD ALL PLYS GROUP 1 (32/16 INDEX)

Can't lever trusses for optional inset sidewall. Install Simpson H7 uplift strap (or equal) to inset sidewall studs and toe nail trusses to top plate per fastening schedule. (alternate connector in place of H7 is HGA10) Use Truss Addendum # A240501 in recess area only.

- Notes:
1. HVAC duct systems, when installed in accordance with the manufacturer's installation instruction and label indicating compliance with UL 181 and UL 181 A (rigid) or UL 181 B (flexible).
2. Ducts shall be installed in accordance with the manufacturer's installation instructions, e.g. plastic tie straps.
3. Joints and seams are to be made substantially airtight by means of tapes mastics or other systems as approved in the manufacturer's installation instructions, e.g. plastic tie straps.
4. Duct installed in floors supported as required by manufacturer. Ducts installed in attic are supported by the truss framing members and need no additional supports. Register and/or walls without boxes are foamed to ceiling gypsum and need no additional securement.
5. All duct work installed outside the conditioned envelope shall have a minimum R-8 and be listed for use as exterior duct.
6. Return air balance (from room to room) may be achieved through the installation of "jump ducts" (in ceiling return air pathways), undercut doors, and/or return air grills.
7. All gable endwalls shall be braced in accordance with Palm Harbor Home's Florida Modular Construction Manual.
8. All exhaust fans/vents shall be ducted to the exterior of the structure.
7. Roof ventilation may be accomplished through the use of either ventilated eaves, roof vents or ridge ventilation. Either or all of these methods may also be used separately or in combination to provide the minimum required roof ventilation of $\frac{1}{50}$ OR 1/300.
8. All air supply registers are adjustable, except where otherwise specified on the plans (in ceiling "jump ducts" for return air purposes are NOT adjustable and remain in the always open position).
9. All Return Air Grills to be 21" x 26" unless noted otherwise on the plans.
10. Roof trusses installed at 16" o.c. maximum spacing are allowed in buildings designed to comply with a maximum 180 Vult mph wind load. Windloads upto and including 150 Vult mph are 24" O.C.

TRUSS NUMBERS

TRUSS # C556001

Sheet Title:	ROOF & DUCT PLAN	P.E.:	John C. Doeden, P.E. 15133 County Road 22 Goshen, In. 46528 Phone 574-825-7663 Fl. Lic. No. 45484	Plant Number:	69
Sheet Number:	PKS-102	Model Number:	FO13566J	Series Name:	Eagle Ridge
Sheet:	1 of 28	Series:	Collins Craft On-Frame	Date:	2/18/13
Plan #:	2102-####	Notes:	GRS	Plant Information:	Palm Harbor Homes 605 S. Frontage Road Plant City, Florida 33566

These prints comply with the Florida Manufactured Building Act of 1979. Code and adhere to the following other:

LISTING AGENCY APPROVAL

WVG

HIGH VELOCITY

NO

PHH

MANUFACTURER

APPROVAL DATE

40

PLAN NO.

2102-####

LOAD

ALLOW. FLOOR

0

WIND VELOCITY

150 (13 mph)

OF FLOORS

1

ALLOWABLE NO.

R-9

OCCUPANCY

VB

CONST. TYPE


State:

Hilborn, Werner, Carter and Associates (HWC) 1627 South Myrtle Ave Clearwater, FL 33756

3rd Party

Plant Information:

Copyright 2011
Palm Harbor Homes, Inc.
All Rights Reserved

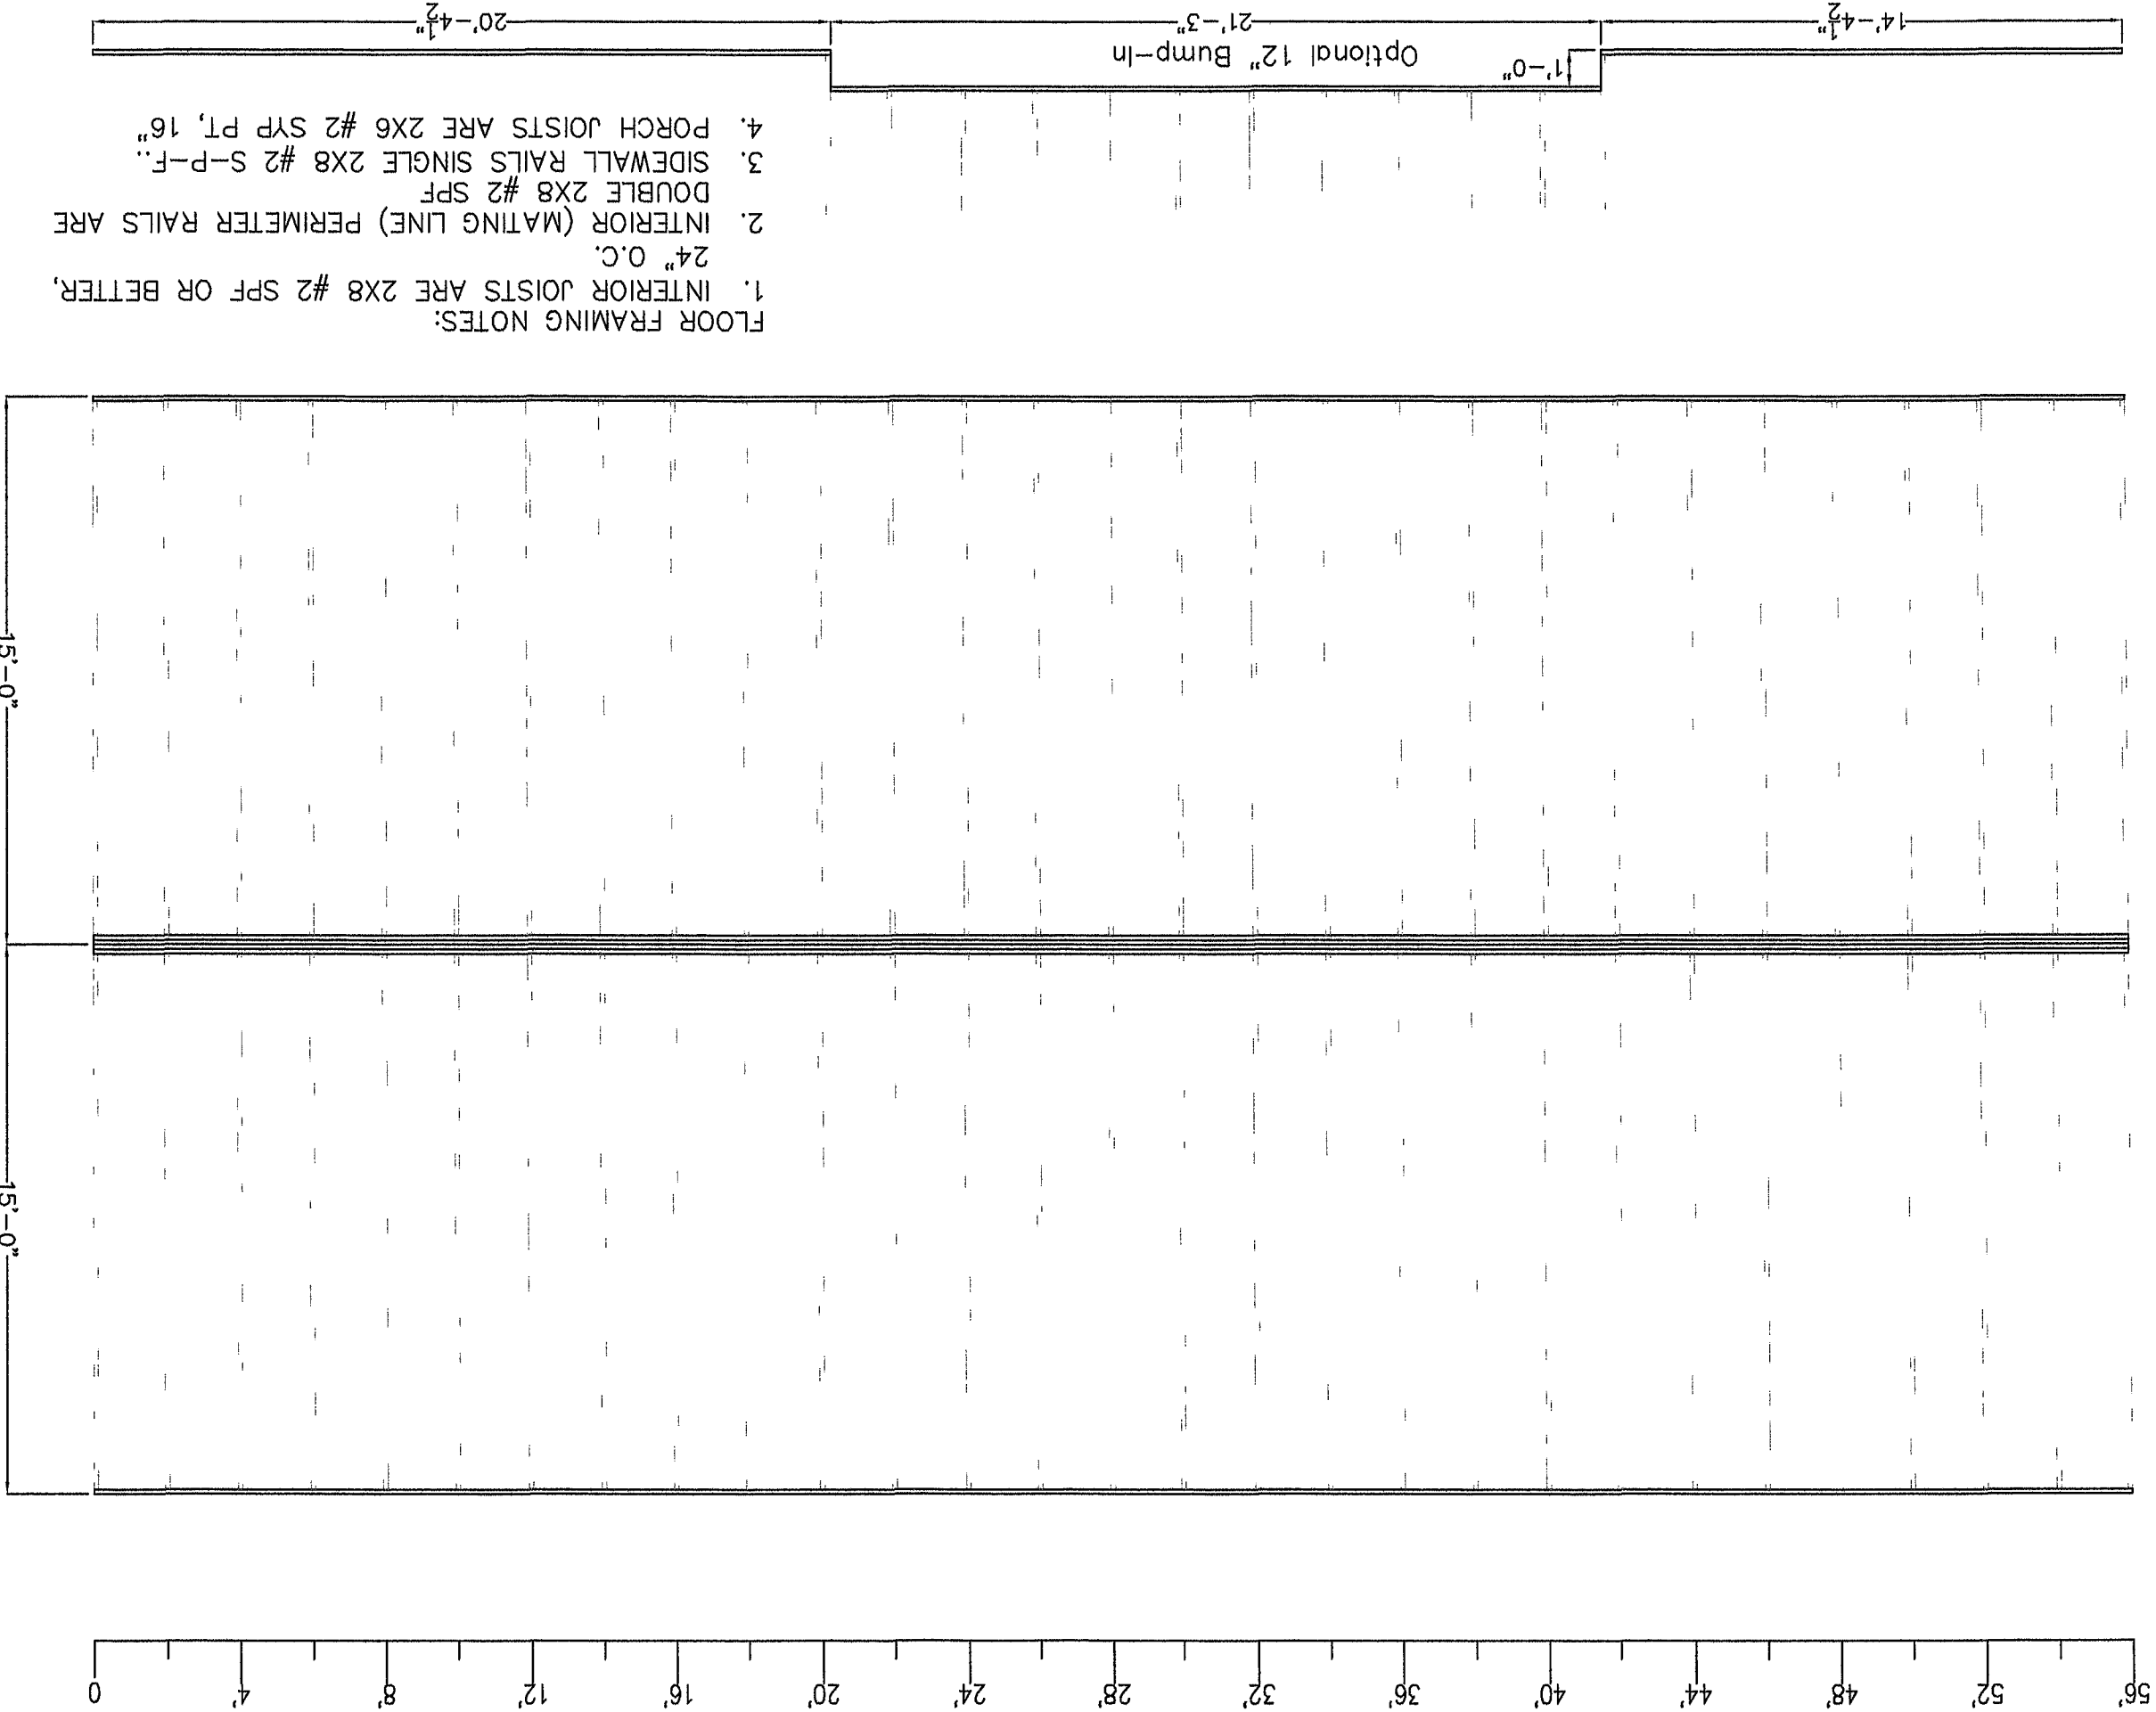

Sheet Title: FLOOR FRAMING FO		P.E. John C. Doeden, P.E. 15133 County Road 22 Goshen, In. 46528 Phone 574-825-7663 Fl. Lic. No. 45484 Plant Information		Plant Number 69
Sheet Number S1.03		Model Number FOT3566J		
Sheet 1 of 28		Sales Name: Eagle Ridge		© Copyright 2011 Palm Harbor Homes, Inc. All Rights Reserved
Plan #: 2102-####		Drawn by: GRS		
MUR 281		Date: 2/18/13		
 HIGH VELOCITY HURRICANE ZONE MANUFACTURER PHH APPROVAL DATE 40 LOAD ALLOW FLOOR PLAN NO. 2102-#### EX. WALLS FIRE RATING OF 0 WIND VELOCITY 150 mph (3 sec) OF FLOORS 1 ALLOWABLE NO. R-3 OCCUPANCY VB CONST. TYPE		Listing Agency Hillborn, Werner, Carter and Associates (HWC) 1627 South Myrtle Ave Clearwater, FL 33756 State: These plans comply with the Florida Manufactured Building Act of 1979. Construction Code and adhere to the following details:		

