

DATE 11/23/2005

Columbia County Building Permit

PERMIT

This Permit Expires One Year From the Date of Issue

000023892

APPLICANT WENDY GRENNELL PHONE 288-2428

ADDRESS 3104 SW OLD WIRE RD FORT WHITE FL 32038

OWNER HELEN DAVIS PHONE 755-1342

ADDRESS 2694 SW ORIOLE PL LAKE CITY FL 32024

CONTRACTOR ROBERT SHEPPARD PHONE 623-2203

LOCATION OF PROPERTY 47 S, R RAVEN, R ORIOLE PLACE, 2ND LOT ON LEFT,
314 ON MAILBOX

TYPE DEVELOPMENT MH, UTILITY ESTIMATED COST OF CONSTRUCTION .00

HEATED FLOOR AREA TOTAL AREA HEIGHT .00 STORIES

FOUNDATION WALLS ROOF PITCH FLOOR

LAND USE & ZONING A-3 MAX. HEIGHT 35

Minimum Set Back Requirments: STREET-FRONT 30.00 REAR 25.00 SIDE 25.00

NO. EX.D.U. 1 FLOOD ZONE X DEVELOPMENT PERMIT NO.

PARCEL ID 15-5S-16-03626-056 SUBDIVISION HI-DRI ACRES

LOT 56 BLOCK PHASE UNIT 2 TOTAL ACRES 2.14

IH0000833

Culvert Permit No. Culvert Waiver Contractor's License Number Applicant/Owner/Contractor Wendy Grennell

EXISTING 05-1158MD BK JH N

Driveway Connection Septic Tank Number LU & Zoning checked by Approved for Issuance New Resident

COMMENTS: FLOOR 1 FOOT ABOVE THE ROAD, REPLACING EXISTING UNIT

Check # or Cash 462

FOR BUILDING & ZONING DEPARTMENT ONLY

(footer/Slab)

Temporary Power Foundation Monolithic
date/app. by date/app. by date/app. by

Under slab rough-in plumbing Slab Sheathing/Nailing
date/app. by date/app. by date/app. by

Framing Rough-in plumbing above slab and below wood floor
date/app. by date/app. by date/app. by

Electrical rough-in Heat & Air Duct Peri. beam (Lintel)
date/app. by date/app. by date/app. by

Permanent power C.O. Final Culvert
date/app. by date/app. by date/app. by

M/H tie downs, blocking, electricity and plumbing Pool
date/app. by date/app. by date/app. by

Reconnection Pump pole Utility Pole
date/app. by date/app. by date/app. by

M/H Pole Travel Trailer Re-roof
date/app. by date/app. by date/app. by

BUILDING PERMIT FEE \$.00 CERTIFICATION FEE \$.00 SURCHARGE FEE \$.00

MISC. FEES \$ 200.00 ZONING CERT. FEE \$ 50.00 FIRE FEE \$.00 WASTE FEE \$

FLOOD DEVELOPMENT FEE \$ FLOOD ZONE FEE \$ 25.00 CULVERT FEE \$ TOTAL FEE 275.00

INSPECTORS OFFICE L.H. CLERKS OFFICE CH

NOTICE: IN ADDITION TO THE REQUIREMENTS OF THIS PERMIT, THERE MAY BE ADDITIONAL RESTRICTIONS APPLICABLE TO THIS PROPERTY THAT MAY BE FOUND IN THE PUBLIC RECORDS OF THIS COUNTY. AND THERE MAY BE ADDITIONAL PERMITS REQUIRED FROM OTHER GOVERNMENTAL ENTITIES SUCH AS WATER MANAGEMENT DISTRICTS, STATE AGENCIES, OR FEDERAL AGENCIES.

"WARNING TO OWNER: YOUR FAILURE TO RECORD A NOTICE OF COMMENCEMENT MAY RESULT IN YOUR PAYING TWICE FOR IMPROVEMENTS TO YOUR PROPERTY. IF YOU INTEND TO OBTAIN FINANCING, CONSULT WITH YOUR LENDER OR AN ATTORNEY BEFORE RECORDING YOUR NOTICE OF COMMENCEMENT."

This Permit Must Be Prominently Posted on Premises During Construction

PLEASE NOTIFY THE COLUMBIA COUNTY BUILDING DEPARTMENT AT LEAST 24 HOURS IN ADVANCE OF EACH INSPECTION, IN ORDER THAT IT MAY BE MADE WITHOUT DELAY OR INCONVENIENCE, PHONE 758-1008. THIS PERMIT IS NOT VALID UNLESS THE WORK AUTHORIZED BY IT IS COMMENCED WITHIN 6 MONTHS AFTER ISSUANCE.

The Issuance of this Permit Does Not Waive Compliance by Permittee with Deed Restrictions.

PERMIT APPLICATION / MANUFACTURED HOME INSTALLATION APPLICATION

For Office Use Only

Zoning Official BLK 08.11.05

Building Official OKJTH 11-17-05

AP# 05 11-23

Date Received 11/7/05

By SW

Permit # 23892

Flood Zone X

Development Permit N/A

Zoning A-3

Land Use Plan Map Category A3

Comment:

05-1158-N

FEMA Map # _____ Elevation _____ Finished Floor _____ River _____ In Floodway _____

☒ Site Plan with Setbacks shown ☒ Environmental Health Signed Site Plan ☒ Env. Health Release

☒ Well letter provided ☒ Existing Well

Revised 9-23-04

- Property ID 15-5S-16-03626-056 Must have a copy of the property deed
- New Mobile Home ☒ Used Mobile Home _____ Year 2006
- Subdivision Information H1-DRI ACRES

▪ Applicant CONSTANCE MURPHY Phone # 755-7890

▪ Address 2986 SW OLD WINE RD. FL 32024
2986 SW OLD WINE CONSTANCE MURPHY RD. FL 32038

▪ Name of Property Own. HELEN DAVIS Phone # 386-755-1342

▪ 911 Address 314 SW ORIOLE PL LAKE CITY FL 32024

▪ Circle the correct power company - FL Power & Light - Clay Electric

(Circle One) - Suwannee Valley Electric - Progressive Energy

▪ Name of Owner of Mobile Home HELEN DAVIS Phone # 755-7890

▪ Address 314 ORIOLE PLACE LAKE CITY FL 32024

▪ Relationship to Property Owner SAME

▪ Current Number of Dwellings on Property 0

▪ Lot Size 330 x 330 Total Acreage 2.140

▪ Do you : Have an Existing Drive or need a Culvert Permit or a Culvert Waiver Permit

▪ Driving Directions 3 roads past CR 240 turn (R) on Raven go to 2nd dirt road on (R) Oriole Place. 2nd lot on (C) #314 on mailbox


▪ Is this Mobile Home Replacing an Existing Mobile Home Yes

▪ Name of Licensed Dealer/Installer ROBERT SHEPPARD Phone # 386-623-2203

▪ Installers Address 6355 SE CR 245 LAKE CITY 32025

▪ License Number IH0000833 Installation Decal # 259801

SW called Wendy's cell # - left message 11/17/05

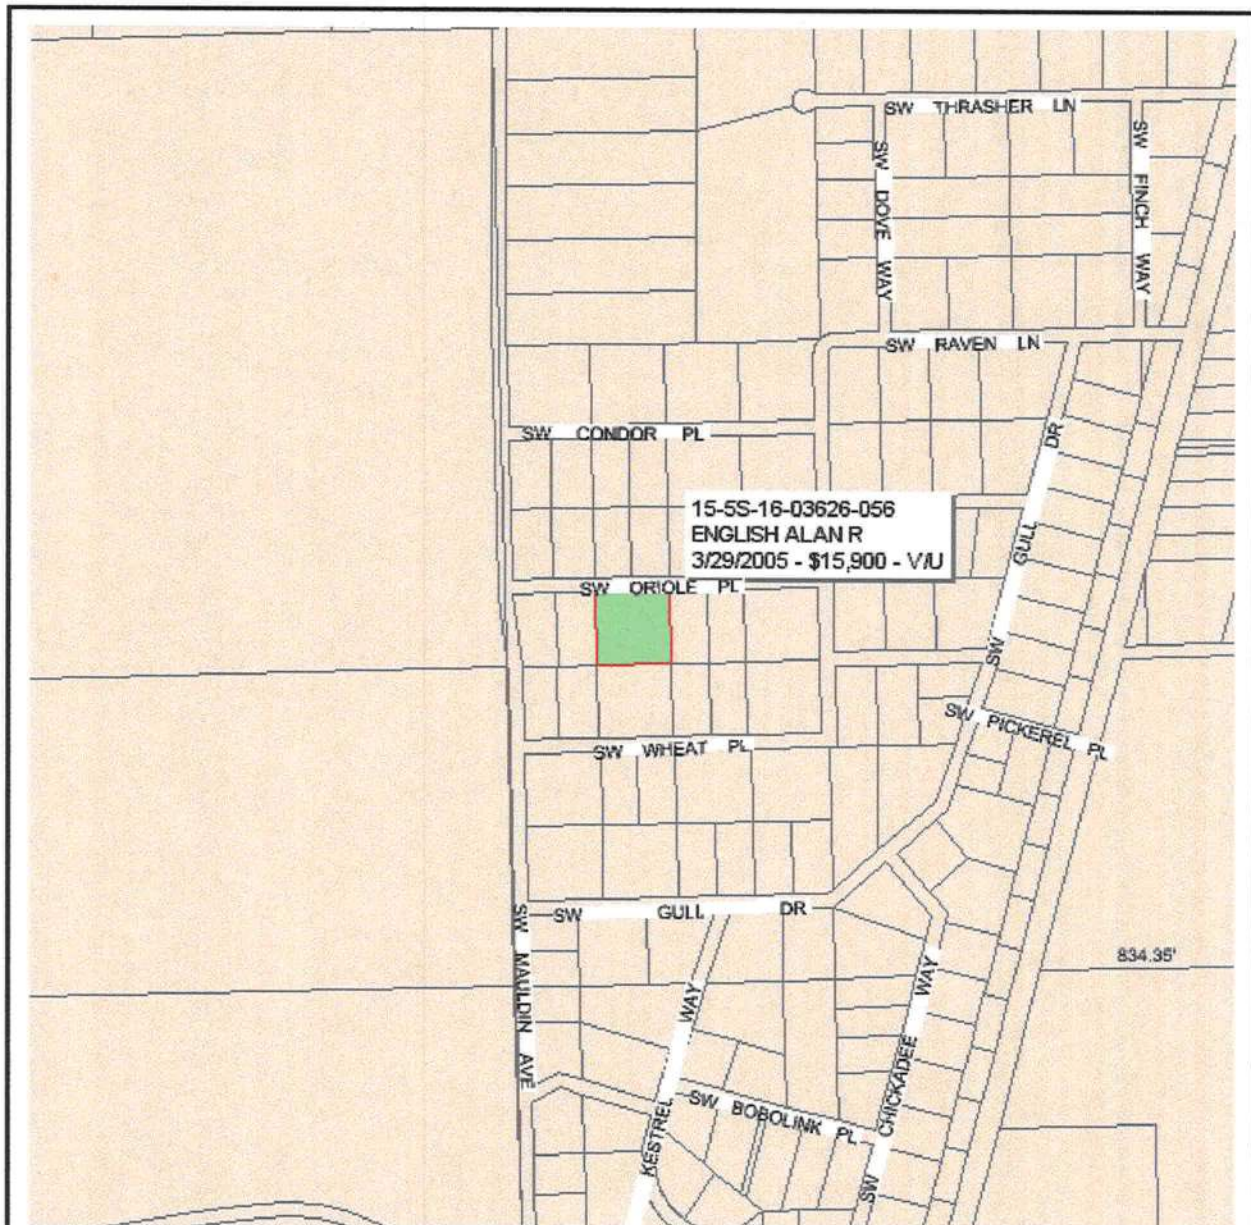

Columbia County Property Appraiser

J. Doyle Crews, CFA - Lake City, Florida - 386-758-1083

PARCEL: 15-5S-16-03626-056 - SINGLE FAM (000100)

LOT 56 HI-DRI ACRES UNIT 2. ORB 740-1636, FJ DIV 964-199. CT 1029-1960, SWD 1042-1398.

Name:	ENGLISH ALAN R	LandVal	\$17,442.00
Site:	RT 14 BX 314-B	BldgVal	\$0.00
Mail:	346 SW CREST GLN	ApprVal	\$20,322.00
	LAKE CITY, FL 32024	JustVal	\$20,322.00
Sales	3/29/2005 \$15,900.00V / U	Assd	\$20,322.00
Info	10/20/2004 \$100.00V / U	Exmpt	\$0.00
	1/15/1991 \$9,600.00V / U	Taxable	\$20,322.00


0 0.06 0.12 0.18 mi



This information, GIS Map Updated: 8/3/2005, was derived from data which was compiled by the Columbia County Property Appraiser Office solely for the governmental purpose of property assessment. This information should not be relied upon by anyone as a determination of the ownership of property or market value. No warranties, expressed or implied, are provided for the accuracy of the data herein, its use, or its interpretation. Although it is periodically updated, this information may not reflect the data currently on file in the Property Appraiser's office. The assessed values are NOT certified values and therefore are subject to change before being finalized for ad valorem assessment purposes.



APPROXIMATE SCALE IN FEET

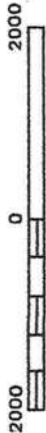


NATIONAL FLOOD INSURANCE PROGRAM

FIRM
FLOOD INSURANCE RATE MAP

COLUMBIA
COUNTY,
FLORIDA
(UNINCORPORATED AREAS)

PANEL 225 OF 290

PANEL LOCATION

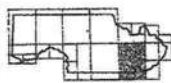


COMMUNITY-PANEL NUMBER
120070 0225 B
EFFECTIVE DATE:
JANUARY 6, 1988




Federal Emergency Management Agency

This is an official copy of a portion of the above referenced flood map. It was extracted using F-MIT Version 1.0. This map does not reflect changes or amendments which may have been made subsequent to the date on the title block. Further information about National Flood Insurance Program flood hazard maps is available at www.fema.gov/nifm.


Print Date: 11/8/2005 (printed at scale and type A)

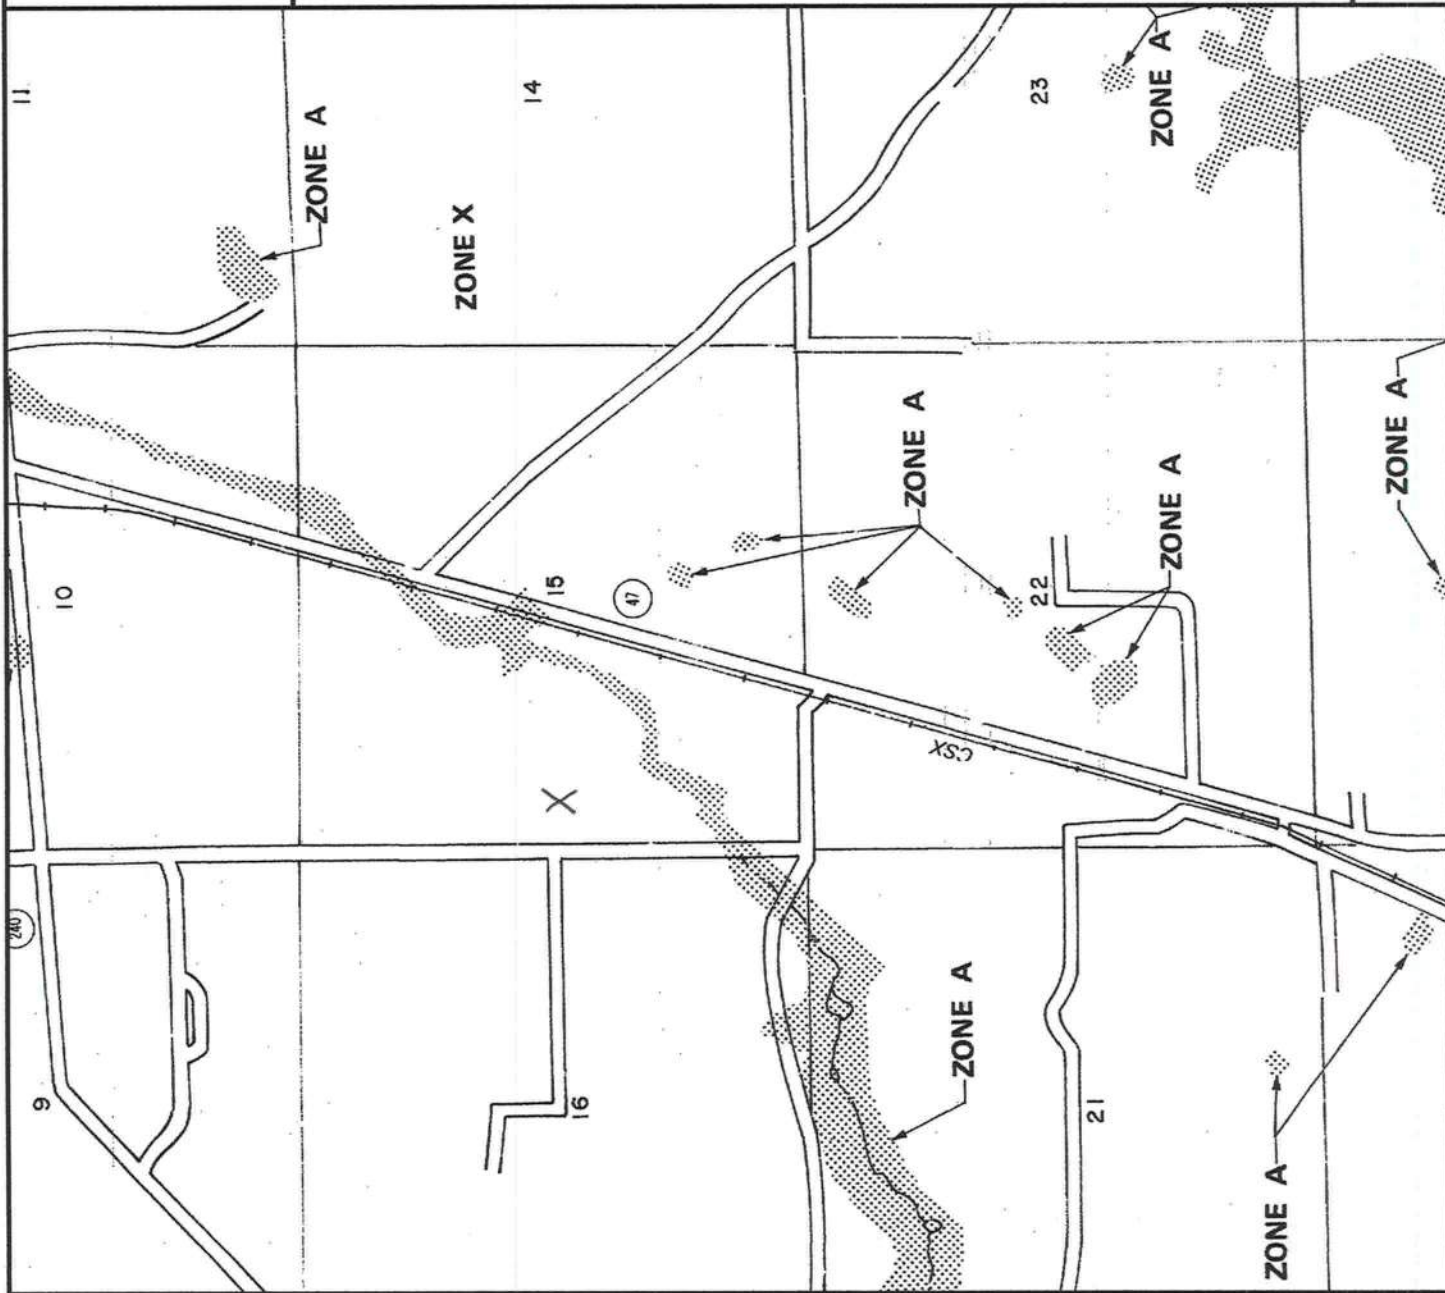

SITE PLAN EXAMPLE / WORKSHEET

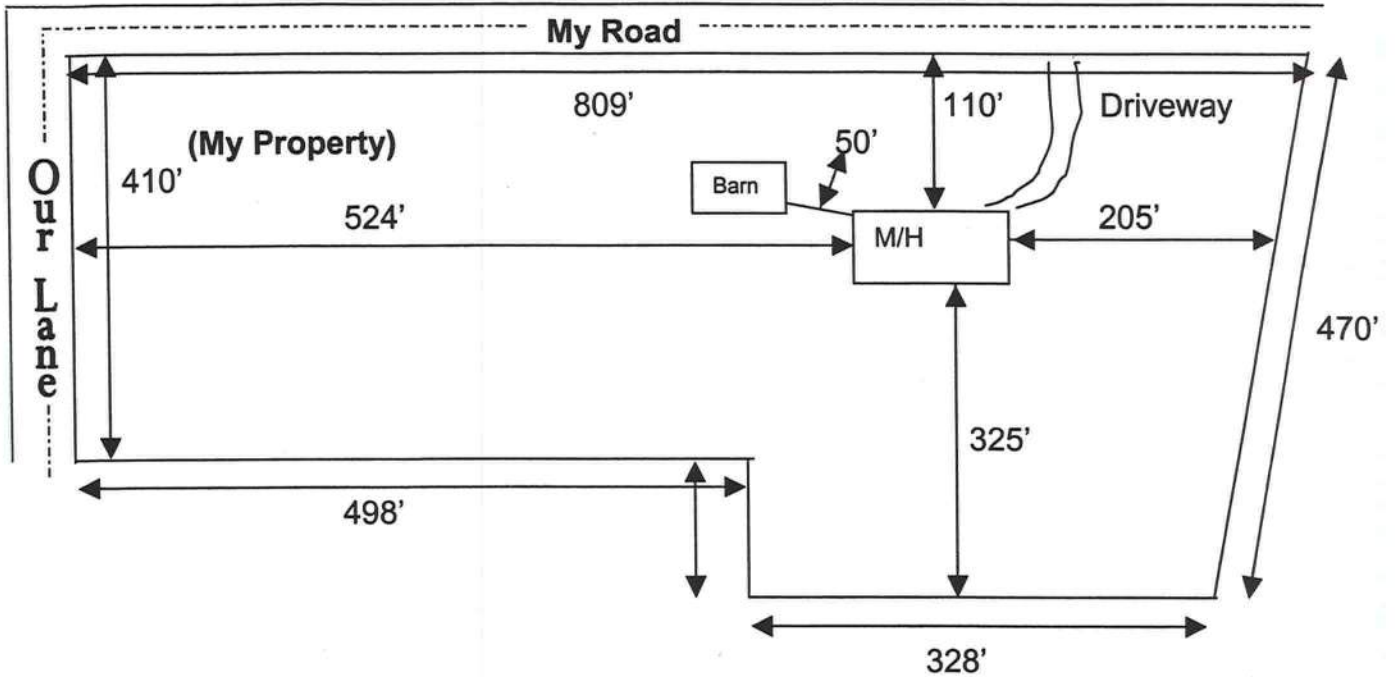

Use this example to draw your own site plan. Show all existing buildings and any other homes on this property and show the distances between them. Also show where the road or roads are around your property.

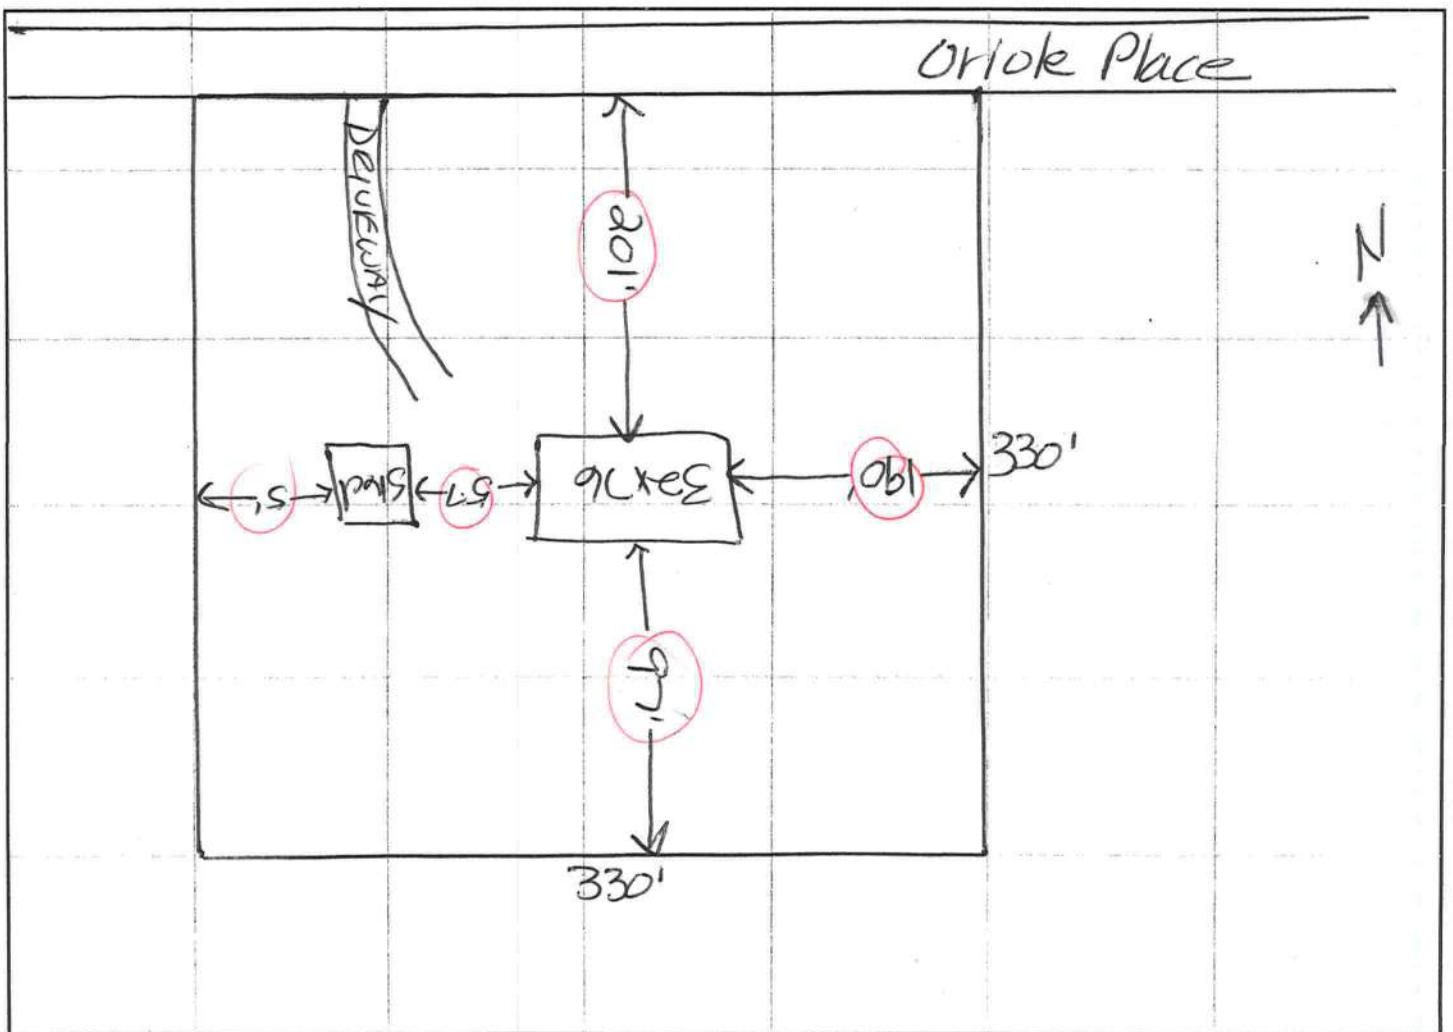

Prepared By and Return Recording:

FAIRVIEW TITLE

9310 N. Armenia Ave.

Tampa, FL 33612

Natalie Anderson/0411030

Inst:2005007780 Date:04/05/2005 Time:14:55

Doc Stamp-Deed : 111.30

mk DC, P. DeWitt Cason, Columbia County B:1042 P:1398

____space above this line for processing data____
SPECIAL WARRANTY DEED

State of Florida
County of Columbia

THIS INDENTURE, made this 29 day of March, 2005, by and between CITIFINANCIAL MORTGAGE COMPANY, INC., a corporation organized and incorporated under the laws of the State of New York, whose address is 1111 NORTHPOINT DR., BLDG. 4, #100, COPPELL, TEXAS 75019, hereinafter called GRANTOR to ALAN R. ENGLISH hereinafter, whether one or more, called GRANTEE, whose mailing address is 346 SW Crest Glen Lake City, FL 32024 (the words "GRANTOR" and "GRANTEE" to include the respective heirs, successors and assigns of each where the context requires or permits),

WITNESSETH THAT:

GRANTOR, for and in consideration of TEN AND NO/100 DOLLARS (\$10.00) AND OTHER GOOD AND VALUABLE CONSIDERATION, in hand paid at and before the sealing and delivery of these presents, the receipt whereof is hereby acknowledged, has granted, bargained, and sold, and by these presents does grant, bargain, sell and confirm unto the said GRANTEE, their heirs and assigns forever, all that certain piece, parcel, lot, or tract of land situate, lying and being in the County of **Columbia**, FLORIDA, and more particularly described as follows:

Lot 56 of HI DRI ACRES UNIT II, according to the Plat thereof as recorded in Plat Book 4, Page(s) 9 AND 9A, of the Public Records of Columbia County, Florida.

AKA RR 14 BOX 314 B, Lake City, Florida 32024

THIS PROPERTY IS BEING SOLD IN "AS IS" CONDITION.

TOGETHER with all and singular, the tenements, hereditaments and appurtenances thereunto belonging or appertaining; and every right, title or interest, legal or equitable, of the said GRANTOR.

TO HAVE AND TO HOLD the same unto GRANTEE, their heirs, successors and assigns, to their proper use, benefits and behoof forever.

STATE OF FLORIDA
COUNTY OF COLUMBIA

AFFIDAVIT

This is to certify that I, (We), ALAN R. ENGLISH, as the
seller, by an Agreement for Deed, of the below described property:

Tax Parcel No. 15-58-16-03626-056

Subdivision (Name, lot, Block, Phase) HI-DEI ACRES

Give my permission for MOBILE HOME HELEN ADAMS place a
(Mobile Home / Travel Trailer / Single Family Home)

I (We) understand that this could result in an assessment for solid waste and fire
protection services levied on this property.

Alan R. English 11/3/05
(1) Seller Signature

(2) Seller Signature

Sworn to and subscribed before me this 31st day of November, 2005. This

(These) person (s) are personally known to me or produced ID D. Lic
(Type)

Susan Todd Susan Todd
Notary Public Signature Notary Printed Name

State of Florida

My commission expires:

July 10 2009



Susan Todd

Commission # DD449132

Expires July 10, 2009

Bonded Troy Fain - Insurance, Inc. 800-395-7019

Consents for Permit Application

I HELEN DAVIS, authorize CONSTANCE MURPHY to act on my behalf while applying for the permits required to move a Mobile Home on the property described below. I further grant permission to ROBERT SHEPPARD Mobile Home Installer license # 6008833 to place the described Mobile Home on the property located in COLUMBIA County.

Property Owner HELEN DAVIS

Sec 15 Twp. SS Rge. 16 Tax Parcel# 3626-056

Lot: _____ Block: _____ Subdivision: H1 DRI ACRES

Model BEARON HILL Year 2006 Manufacturer FLEETWOOD

Length 70 Width 32 SN# 77327 Model# 0764B

I understand that this could result in an assessment for solid waste and fire protection services levied on this property.

Dated this 7th day of NOV, 2005

Witness Wendy Marshall Owner Helen V. Davis

Witness _____ Owner _____

Sworn to and described before me this 7th day of November, 2005

By HELEN DAVIS
Property Owner's Name

Susan Todd
Notary's name



Susan Todd
Commission # DD449132
Expires July 10, 2009
Bonded Troy Fain - Insurance, Inc. 800-385-7019

LIMITED POWER OF ATTORNEY

I, Robert Sheppard license # IH 0000 833 hereby
authorize CONSTANCE MURPHY to be my representative and act
on my behalf in all aspects of applying for a mobile home permit
to be placed on the following described property located in

COLUMBIA County, Florida.

Property Owner: HELEN DAVIS

911 Address: 314 ORIOLE PLACE LAKE CITY.

Parcel ID#: 3626-056

Sect: 15 Twp: 5S Rge: 16

Robert Sheppard
Mobile Home Installer Signature

11-02-05
Date

Sworn to and subscribed before me this 2nd
20 05

day of November

Susan Todd
Notary Public

My Commission expires:

Commission Number:

Personally known:

Produced ID (type):

July 10, 2009
DD 449132
✓



Susan Todd
Commission # DD449132
Expires July 10, 2009
Bonded Troy Fain • Insurance, Inc. 990-384-7219

MOBILE HOME INSTALLER AFFIDAVIT

As per Florida Statutes Section 320.8249 Mobile Home Installers License:

Any person who engages in mobile home installation shall obtain a mobile home installer's license from the Bureau of Mobile Home and Recreational Vehicle Construction of the Department of Highway Safety and Motor Vehicles pursuant to this section. Said license shall be renewed annually, and each licensee shall pay a fee of \$150.

I, Robert Sheppard, license number IH 0000833
Please Print

do hereby state that the installation of the manufactured home for

HERON DAVIS at 314 ORIOLE PLACE LAKE CITY
Applicant
911 Address

will be done under my supervision.

Robert Sheppard
Signature

Sworn to and subscribed before me this 2nd day of November
2006.

Notary Public: Susan Todd
Signature

My Commission Expires: July 10, 2009
Date



Susan Todd
Commission # DD449132
Expires July 10, 2009
Bonded Troy Fain - Insurance, Inc. 888-885-7819

These worksheets must be completed and signed by the installer.
Submit the originals with the packet.

Installer Robert Sheppard License # TH0000833


911 Address where home is being installed: 314 ORIOLE AVE

Manufacturer Fleetwood Length x width 32x80
LAKE CITY FL 32024

NOTE: if home is a single wide fill out one half of the blocking plan
if home is a triple or quad wide sketch in remainder of home

I understand Lateral Arm Systems cannot be used on any home (new or used) where the sidewall ties exceed 5 ft 4 in.

Installer's initials RS

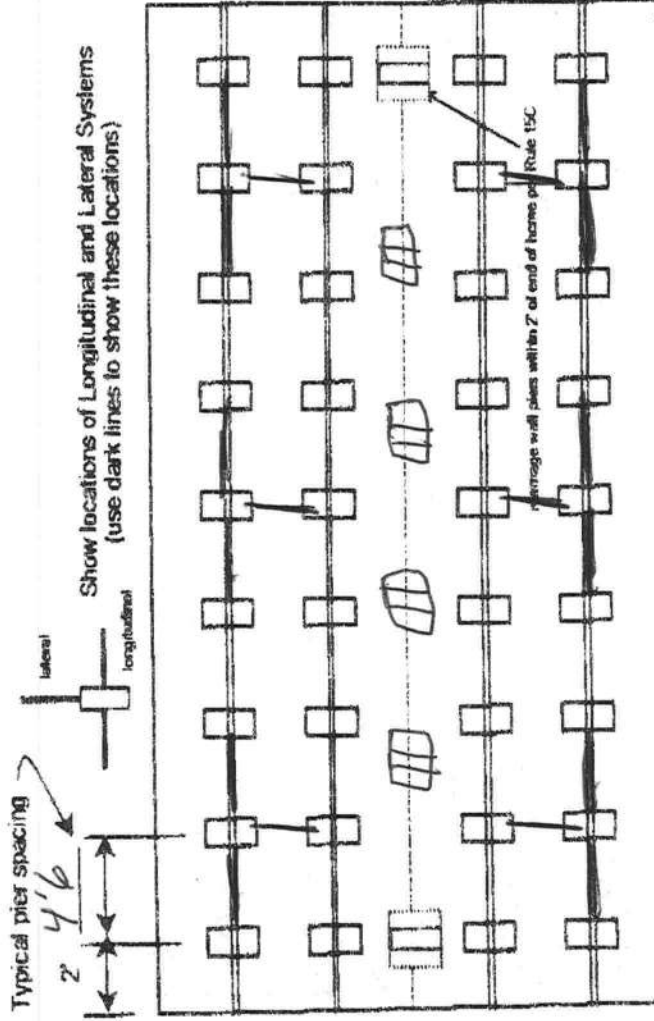

OCT-31-2005 10:22 AM

New Home ☒ Used Home ☐
Home installed to the Manufacturer's Installation Manual ☒
Home is installed in accordance with Rule 15-C ☐
Single wide ☐ Wind Zone II ☒ Wind Zone III ☐
Double wide ☒ Installation Decal # 259801
Triple/Quad ☐ Serial # 77327

PIER SPACING TABLE FOR USED HOMES

Load bearing capacity	Footing size (sq in)	16" x 16" (256)	18 1/2" x 18 1/2" (342)	20" x 20" (400)	22" x 22" (484)	24" x 24" (576)	26" x 26" (676)
1000 psf	3'	4'	4'	5'	6'	7'	8'
1500 psf	4' 6"	6'	6'	7'	8'	8'	8'
2000 psf	6'	8'	8'	8'	8'	8'	8'
2500 psf	7' 6"	8'	8'	8'	8'	8'	8'
3000 psf	8'	8'	8'	8'	8'	8'	8'
3500 psf	8'	8'	8'	8'	8'	8'	8'

* Interpolated from Rule 15C-1 pier spacing table.

PIER PAD SIZES

I-beam pier pad size	Perimeter pier pad size	Other pier pad sizes (required by the mfg.)
17x22	17x22	17x22
17x22	17x22	17x22
17x22	17x22	17x22

Pad Size	Sq. in
16 x 16	256
16 x 18	288
18.5 x 18.5	342
16 x 22.5	360
17 x 22	374
13 1/4 x 26 1/4	348
20 x 20	400
17 3/16 x 25 3/16	441
17 1/2 x 25 1/2	446
24 x 24	576
26 x 26	676

Draw the approximate locations of marriage wall openings 4 foot or greater. Use this symbol to show the piers.

List all marriage wall openings greater than 4 foot and their pier pad sizes below.

Opening

Pier pad size

ANCHORS

4 ft 5 ft

FRAME TIES

within 2' of end of home spaced at 5' 4" oc

OTHER TIES

Number

Sidewall
Longitudinal
Marriage wall
Shearwall

TIEDOWN COMPONENTS

Longitudinal Stabilizing Device (LSD)

Manufacturer

Longitudinal Stabilizing Device w/ Lateral Arms

Manufacturer oliveR

POCKET PENETROMETER TEST

The pocket penetrometer tests are rounded down to 1500 psf or check here to declare 1000 lb. soil without testing.

x 1500 x 1500 x 1500

POCKET PENETROMETER TESTING METHOD

1. Test the perimeter of the home at 6 locations.
2. Take the reading at the depth of the footer.
3. Using 500 lb. increments, take the lowest reading and round down to that increment.

x 1500 x 1500 x 1500

TORQUE PROBE TEST

The results of the torque probe test is 290 inch pounds or check here if you are declaring 5' anchors without testing. A test showing 275 inch pounds or less will require 5 foot anchors.

Note: A state approved lateral arm system is being used and 4 ft anchors are allowed at the sidewall locations. I understand 5 ft anchors are required at all centerline tie points where the torque test reading is 275 or less and where the mobile home manufacturer may requires anchors with 4000 lb holding capacity.

Installer's initials

ALL TESTS MUST BE PERFORMED BY A LICENSED INSTALLER

Installer Name

Robert Sheppard

Date Tested

11-2-05

Electrical

Connect electrical conductors between multi-wide units, but not to the main power source. This includes the bonding wire between multi-wide units. Pg. 28

Plumbing

Connect all sewer drains to an existing sewer lap or septic tank. Pg. 29

Connect all potable water supply piping to an existing water meter, water lap, or other independent water supply systems. Pg. 28

Site Preparation

Debris and organic material removed ☒ Swale ☒ Pad ☐ Other ☐

Fastening multi-wide units

Floor: Type Fastener: lags Length: 5" Spacing: 16"
Walls: Type Fastener: screws Length: 4" Spacing: 16"
Roof: Type Fastener: lags Length: 6" Spacing: 16"
For used homes a min. 30 gauge, 8" wide, galvanized metal strip will be centered over the peak of the roof and fastened with galv. roofing nails at 2" on center on both sides of the centerline.

Gasket (weatherproofing requirement)

I understand a properly installed gasket is a requirement of all new and used homes and that condensation, mold, mildew and buckled marriage walls are a result of a poorly installed or no gasket being installed. I understand a strip of tape will not serve as a gasket.

Installer's initials

RS

Type gasket

Foon

Pg. 22

Installed:

Between Floors Yes ☒
Between Walls Yes ☒
Bottom of ridgebeam Yes ☒

Weatherproofing

The bottomboard will be repaired and/or taped. Yes ☒ Pg. 28
Siding on units is installed to manufacturer's specifications. Yes ☒
Fireplace chimney installed so as not to allow intrusion of rain water. Yes ☒

Miscellaneous

Skirting to be installed. Yes ☒ No ☐
Dryer vent installed outside of skirting. Yes ☒ N/A ☐
Range downflow vent installed outside of skirting. Yes ☒
Drain lines supported at 4 foot intervals. Yes ☒
Electrical crossovers protected. Yes ☒
Other: ☐

Installer verifies all information given with this permit worksheet is accurate and true based on the manufacturer's installation instructions and or Rule 15C-1 & 2

Installer Signature

Robert Sheppard

Date

11-2-05

4 Bedrooms • 3 Baths • Approx. 2,280 Square Feet



POPE JOHN PAUL II

**Columbia County Property
Appraiser**

DB Last Updated: 9/16/2005

Parcel: 15-5S-16-03626-056

2005 Proposed Values

Tax Record

Property Card

Interactive GIS Map

Print

Owner & Property Info

Search Result: 1 of 1

Owner's Name	ENGLISH ALAN R
Site Address	RT 14 BX 314-B
Mailing Address	346 SW CREST GLN LAKE CITY, FL 32024
Brief Legal	LOT 56 HI-DRI ACRES UNIT 2. ORB 740-1636, FJ DIV 964-199. CT 1029-1960, SWD 1042-1398.

Use Desc. (code)	SINGLE FAM (000100)
Neighborhood	15516.04
Tax District	3
UD Codes	MKTA02
Market Area	02
Total Land Area	2.140 ACRES

Property & Assessment Values

Mkt Land Value	cnt: (2)	\$17,442.00
Ag Land Value	cnt: (0)	\$0.00
Building Value	cnt: (0)	\$0.00
XFOB Value	cnt: (1)	\$2,880.00
Total Appraised Value		\$20,322.00

Just Value	\$20,322.00
Class Value	\$0.00
Assessed Value	\$20,322.00
Exempt Value	\$0.00
Total Taxable Value	\$20,322.00

Sales History

Sale Date	Book/Page	Inst. Type	Sale VImp	Sale Qual	Sale RCode	Sale Price
3/29/2005	1042/1398	WD	V	U	01	\$15,900.00
10/20/2004	1029/1960	CT	V	U	01	\$100.00
1/15/1991	740/1636	WD	V	U	04	\$9,600.00

Building Characteristics

Bldg Item	Bldg Desc	Year Blt	Ext. Walls	Heated S.F.	Actual S.F.	Bldg Value
NONE						

Extra Features & Out Buildings

Code	Desc	Year Blt	Value	Units	Dims	Condition (% Good)
0297	SHED CONCR	0	\$2,880.00	576.000	18 x 32 x 0	AP (50.00)

Land Breakdown

Lnd Code	Desc	Units	Adjustments	Eff Rate	Lnd Value
000100	SFR (MKT)	2.140 AC	1.00/1.00/1.00/1.00	\$7,800.00	\$16,692.00
009947	SEPTIC (MKT)	1.000 UT - (.000AC)	1.00/1.00/1.00/1.00	\$750.00	\$750.00

Columbia County Property Appraiser

DB Last Updated: 9/16/2005

1 of 1



STATE OF FLORIDA
DEPARTMENT OF HEALTH

APPLICATION FOR ONSITE SEWAGE DISPOSAL SYSTEM CONSTRUCTION PERMIT

Permit Application Number


05-1158
05-1158MD

Helen Davis

PART II - SITE PLAN

Scale: Each block represents 5 feet and 1 inch = 50 feet.

ORIOLE PLACE

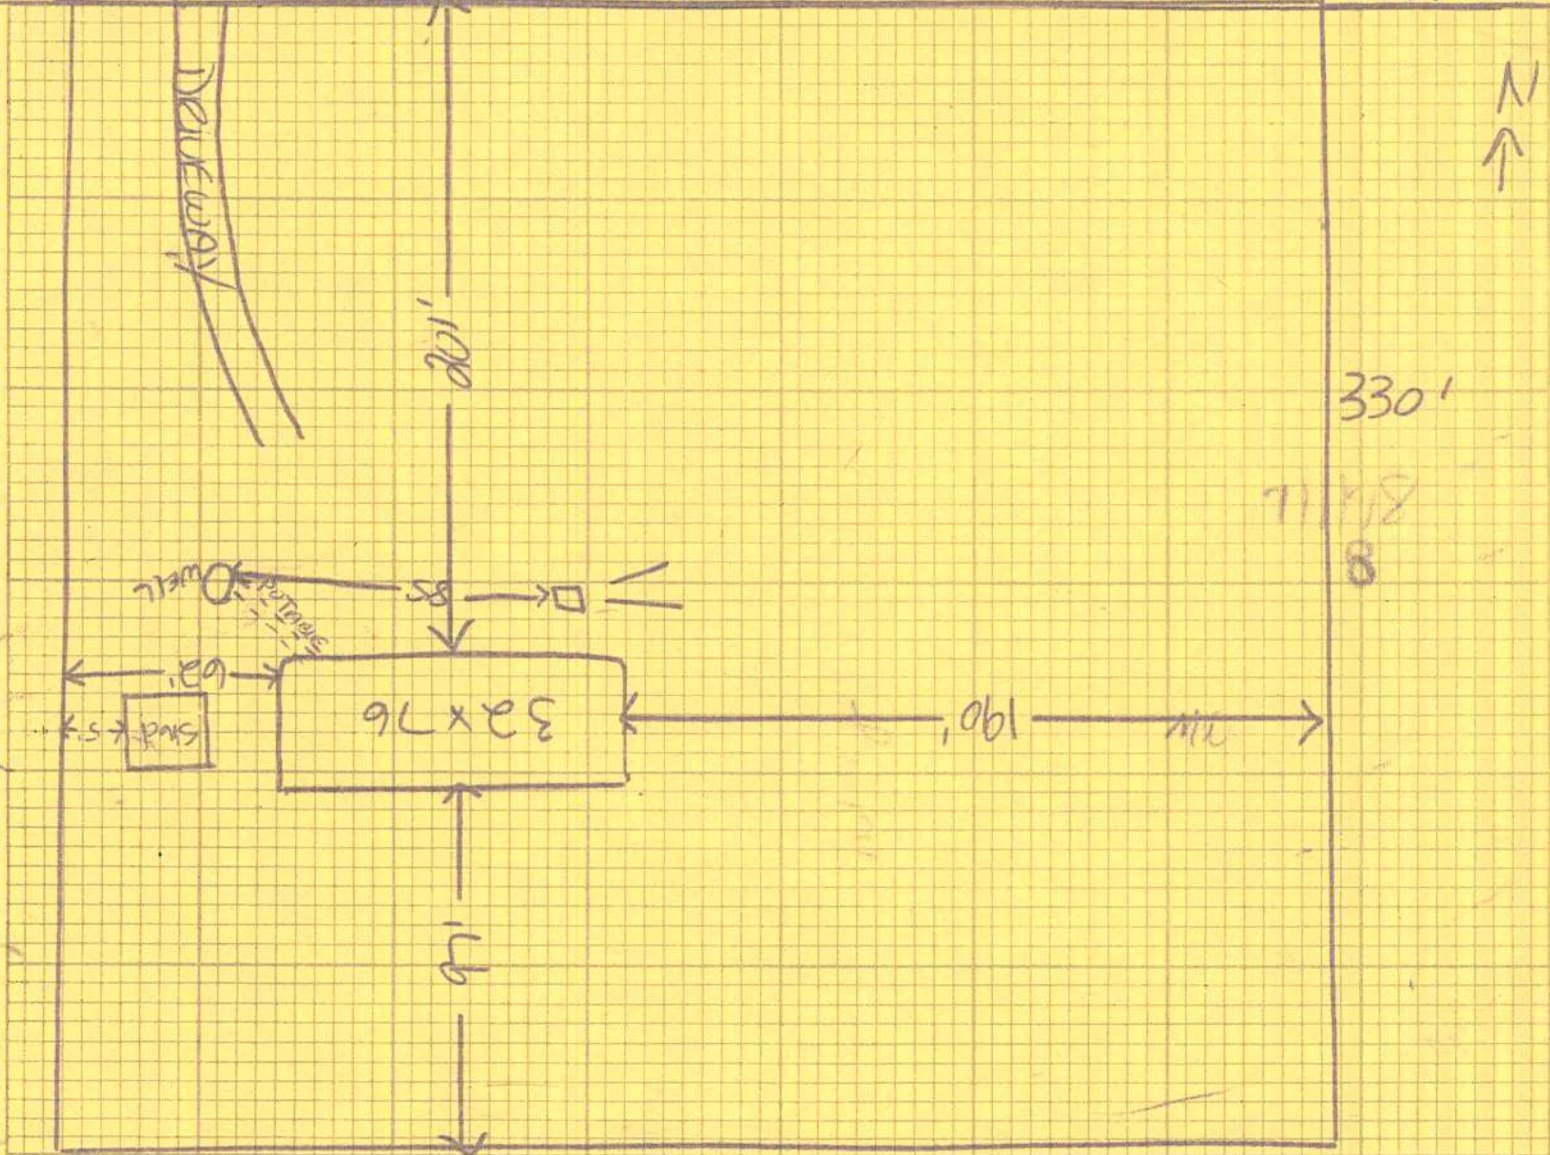

Notes:

85' from well to septic

Site Plan submitted by:

[Signature] Agent

11-7-05

Plan Approved

Signature

Not Approved

Title

Date

11-22-05

By [Signature]

Columbia

County Health Department

ALL CHANGES MUST BE APPROVED BY THE COUNTY HEALTH DEPARTMENT

**COLUMBIA COUNTY
FLORIDA**

M/H OCCUPANCY

COLUMBIA COUNTY, FLORIDA

Department of Building and Zoning Inspection

This Certificate of Occupancy is issued to the below named permit holder for the building and premises at the below named location, and certifies that the work has been completed in accordance with the Columbia County Building Code.

Parcel Number 15-5S-16-03626-056

Building permit No. 000023892

Permit Holder ROBERT SHEPPARD

Owner of Building HELEN DAVIS

Location: LOT 56 UNIT 2 HI DRI ACRES

Date: 12/06/2005



Harry Dickel

Building Inspector

POST IN A CONSPICUOUS PLACE
(Business Places Only)