



STATE OF FLORIDA
DEPARTMENT OF ENVIRONMENTAL PROTECTION
ONSITE SEWAGE TREATMENT AND DISPOSAL
SYSTEM (OSTDS)

PERMIT NO. 35-8901
DATE PAID: 11/14/25
FEE PAID: 600.00
RECEIPT #: 227704734

APPLICATION FOR CONSTRUCTION PERMIT

APPLICATION FOR:

- New System Existing System Holding Tank Innovative
 Repair Abandonment Temporary

APPLICANT: Kathleen Register

Brody Pack

EMAIL: nfpermitting@icloud.com

AGENT:

503-689-6563

TELEPHONE:

MAILING ADDRESS: 6470 147th Road Live Oak, FL

TO BE COMPLETED BY APPLICANT OR APPLICANT'S AUTHORIZED AGENT. SYSTEMS MUST BE CONSTRUCTED BY A PERSON LICENSED PURSUANT TO 489.105(3)(m) OR 489.552, FLORIDA STATUTES. IT IS THE APPLICANT'S RESPONSIBILITY TO PROVIDE DOCUMENTATION OF THE DATE THE LOT WAS CREATED OR PLATTED (MM/DD/YY) IF REQUESTING CONSIDERATION OF STATUTORY GRANDFATHER PROVISIONS.

PROPERTY INFORMATION

OSTDS REMEDIATION PLAN? [Y / N]

LOT: 8 BLOCK: _____ SUBDIVISION: Lillian Acres PLATTED: _____

PROPERTY ID #: 03-05S-17-0901-008 ZONING: _____ I/M OR EQUIVALENT: [Y / N]

PROPERTY SIZE: 4.01 ACRES WATER SUPPLY: PRIVATE PUBLIC <=2000GPD >2000GPD

IS SEWER AVAILABLE AS PER 381.0065, FS? [Y / N] DISTANCE TO SEWER: _____ FT

PROPERTY ADDRESS: 266 SW Count Court Lake City, FL

DIRECTIONS TO PROPERTY: See Attached

BUILDING INFORMATION

RESIDENTIAL

COMMERCIAL

Unit No.	Type of Establishment	No. of Bedrooms	Building Area Sqft	Commercial/Institutional System Design Table I, Chapter 62-6, FAC
1	Old Mobile Home	3	1384	
2	New Mobile Home	3	2305	
3				
4				

Floor/Equipment Drains Other (Specify) _____

SIGNATURE: _____ DATE: 11/14/25

DEP 4015, 06-21-2022 (Obsoletes previous editions which may not be used)

Incorporated 62-6.004, FAC

STATE OF FLORIDA
DEPARTMENT OF ENVIRONMENTAL PROTECTION
APPLICATION FOR CONSTRUCTION PERMIT


Permit Application Number 25-0901

----- PART II - SITEPLAN -----

Scale: Each block represents 10 feet and 1 inch = 40 feet.

Notes: _____

Site Plan submitted by: Brody Pack

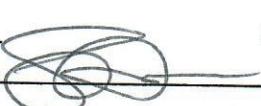Plan Approved ✓ Not Approved _____
By _____ Date 11/21/25

Colombia
County Health Department

ALL CHANGES MUST BE APPROVED BY THE COUNTY HEALTH DEPARTMENT

DEP 4015, 06-21-2022 (Obsoletes previous editions which may not be used)


Incorporated: 62-6.004, F.A.C.

25-0901

BS

Brody Pack
1/12/25

395.40'

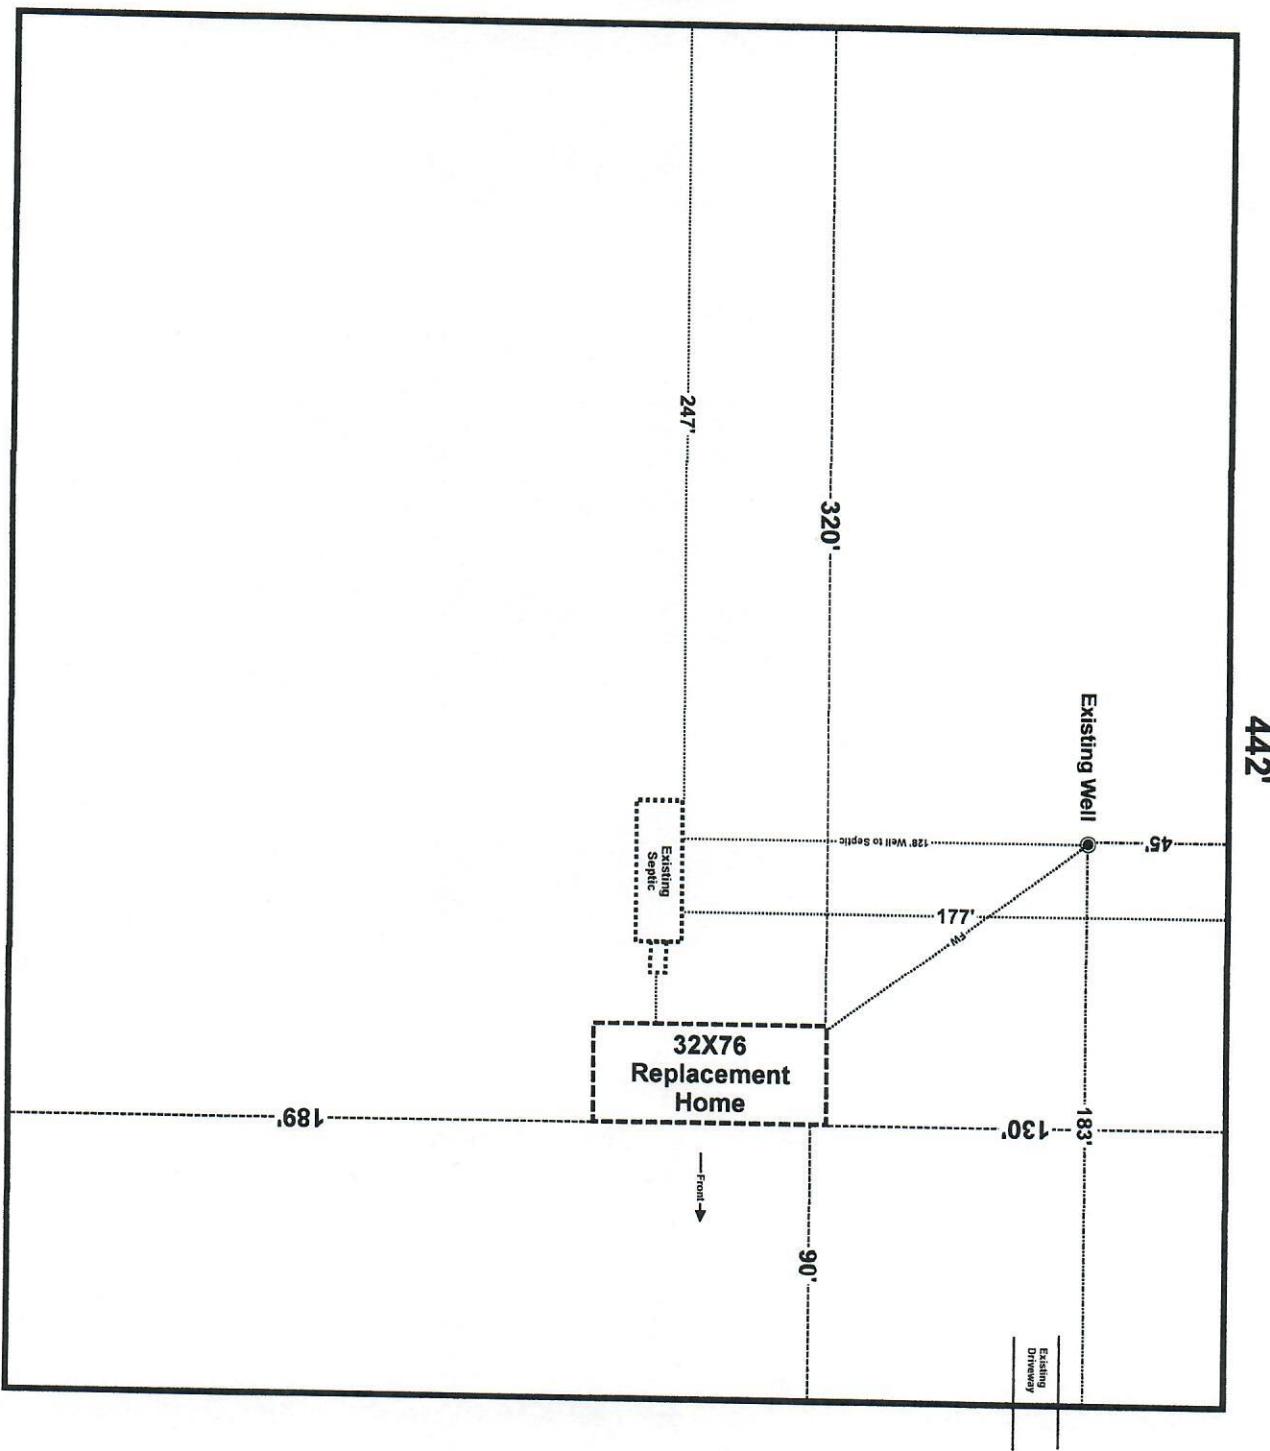

Register - Polbos
266 SW Count Court Lake City, FL
Parcel: 03-5S-17-09101-008

Scale 1" = 60'
Lillian Acres
Lot 8