



STATE OF FLORIDA
DEPARTMENT OF ENVIRONMENTAL PROTECTION
ONSITE SEWAGE TREATMENT AND DISPOSAL
SYSTEM (OSTDS)

PERMIT NO. 25-0856
DATE PAID: 10/30/25
FEE PAID: 285.085
RECEIPT #: 2275154

APPLICATION FOR CONSTRUCTION PERMIT

APPLICATION FOR:

New System Existing System Holding Tank Innovative
 Repair Abandonment Temporary

APPLICANT: Rebecca Albright EMAIL: _____

AGENT: Keen Permitting LLC TELEPHONE: 352-356-1333

MAILING ADDRESS: 474 NE 628th ST. Old Town, FL. 32680

TO BE COMPLETED BY APPLICANT OR APPLICANT'S AUTHORIZED AGENT. SYSTEMS MUST BE CONSTRUCTED BY A PERSON LICENSED PURSUANT TO 489.105(3) (m) OR 489.552, FLORIDA STATUTES. IT IS THE APPLICANT'S RESPONSIBILITY TO PROVIDE DOCUMENTATION OF THE DATE THE LOT WAS CREATED OR PLATTED (MM/DD/YY) IF REQUESTING CONSIDERATION OF STATUTORY GRANDFATHER PROVISIONS.

PROPERTY INFORMATION

OSTDS REMEDIATION PLAN? Y / N

LOT: 21 BLOCK: _____ SUBDIVISION: Davis PLATTED: _____

PROPERTY ID #: 202516-01657-049 ZONING: _____ I/M OR EQUIVALENT: Y / N

PROPERTY SIZE: .86 ACRES WATER SUPPLY: PRIVATE PUBLIC <=2000GPD >2000GPD

IS SEWER AVAILABLE AS PER 381.0065, FS? Y / N DISTANCE TO SEWER: _____ FT

PROPERTY ADDRESS: 337 NW Belfry Ct. White Springs 32096

DIRECTIONS TO PROPERTY: Take 41 N, TL on Saw Valley Rd, TR on Ear Pond, -property on L.

BUILDING INFORMATION

RESIDENTIAL COMMERCIAL

Unit No.	Type of Establishment	No. of Bedrooms	Building Area Sqft	Commercial/Institutional System Design Table I, Chapter 62-6, FAC
1	<u>New SFR-MH</u>	<u>4</u>	<u>1525</u>	
2	<u>Replacement SFR-MH</u>	<u>3</u>	<u>2128</u>	
3				
4				

Floor/Equipment Drains Other (Specify) _____

SIGNATURE: Homean Creek 25-2064 DATE: 10-28-25


DEP 4015, 06-21-2022 (Obsoletes previous editions which may not be used)

Incorporated 62-6.004, FAC

Rebecca Albright
337 NW Belfry Ct.
White Springs

25-0854

Neighbors well

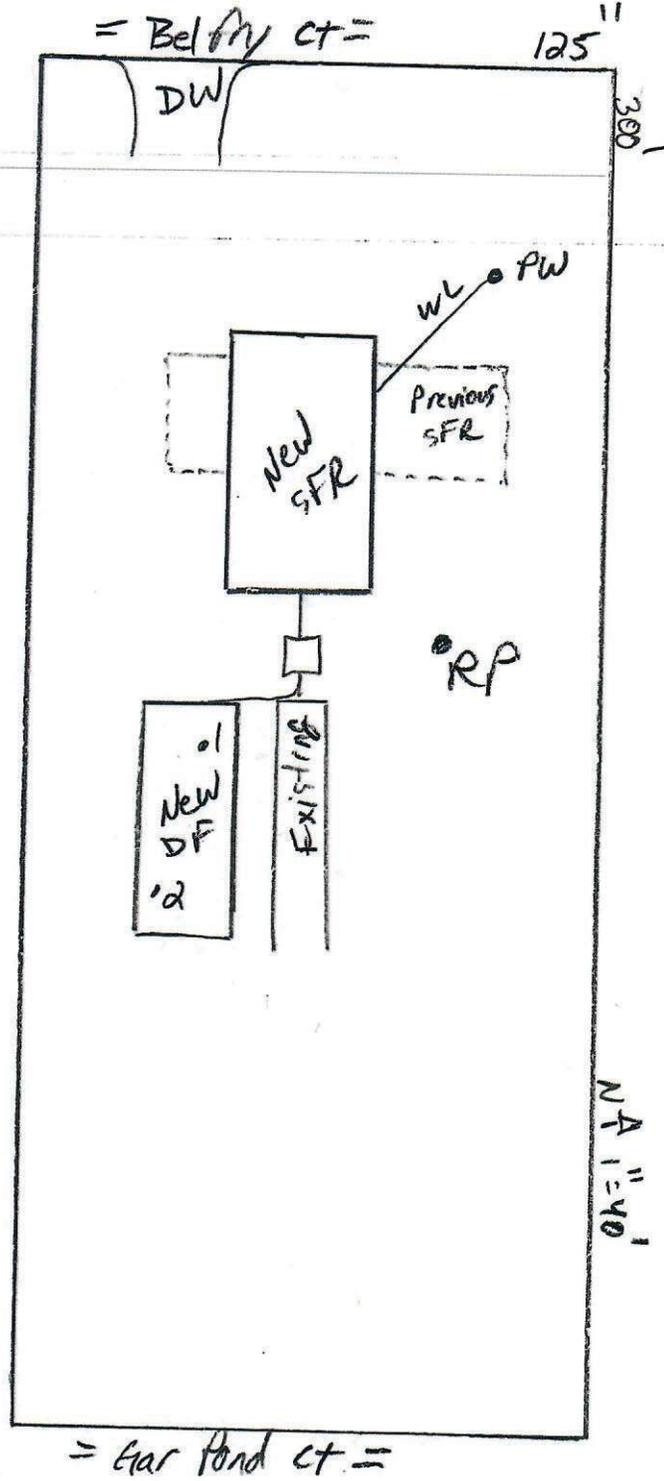


Norman Keen
25-2004
10-28-25

STATE OF FLORIDA
DEPARTMENT OF ENVIRONMENTAL PROTECTION
APPLICATION FOR CONSTRUCTION PERMIT

Permit Application Number 25-8850

PART II - SITEPLAN

Scale: Each block represents 10 feet and 1 inch = 40 feet

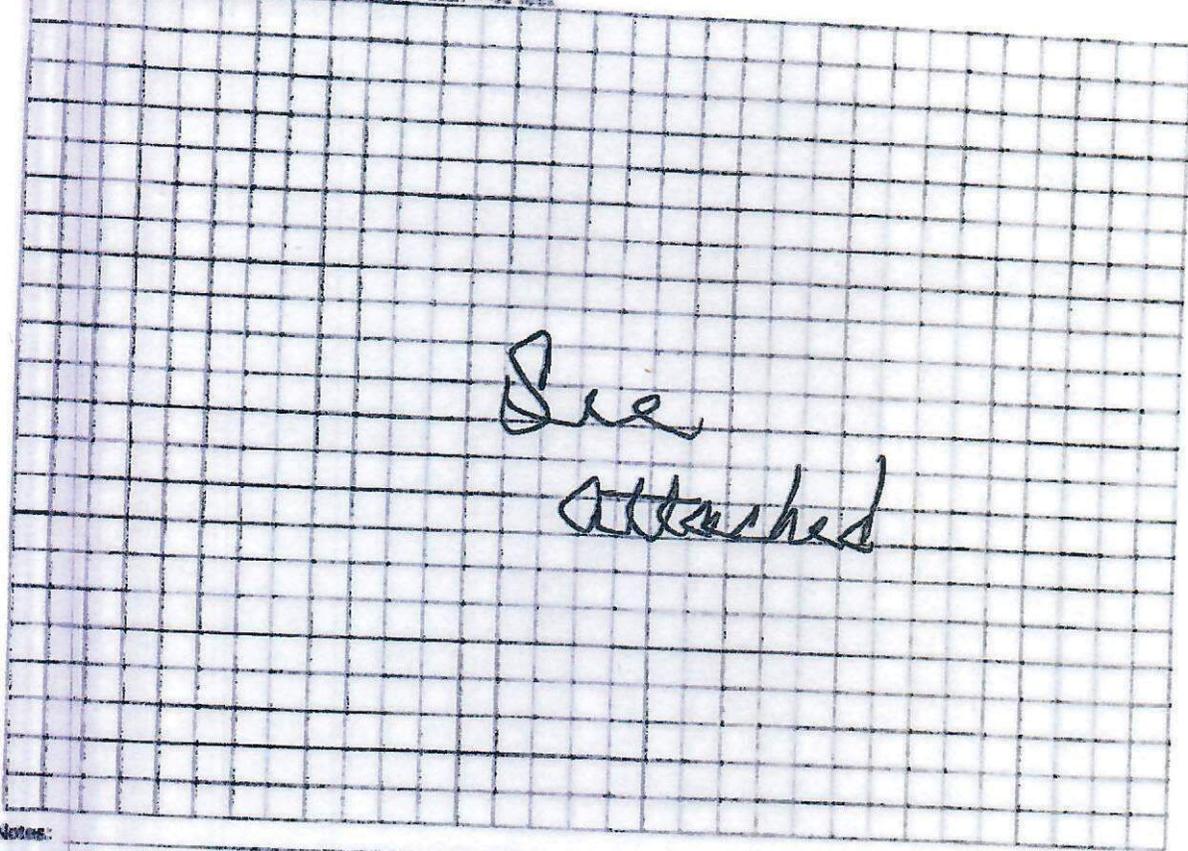

Notes:

Site Plan submitted by K. Keen

Plan Approved

Not Approved

By [Signature]

Columbia

Date 10/3/25

County Health Department

ALL CHANGES MUST BE APPROVED BY THE COUNTY HEALTH DEPARTMENT

DEP 4015, 06-21-2022 (Obsoletes previous editions which may not be used)
Incorporated 62-6.004, F.A.C.