



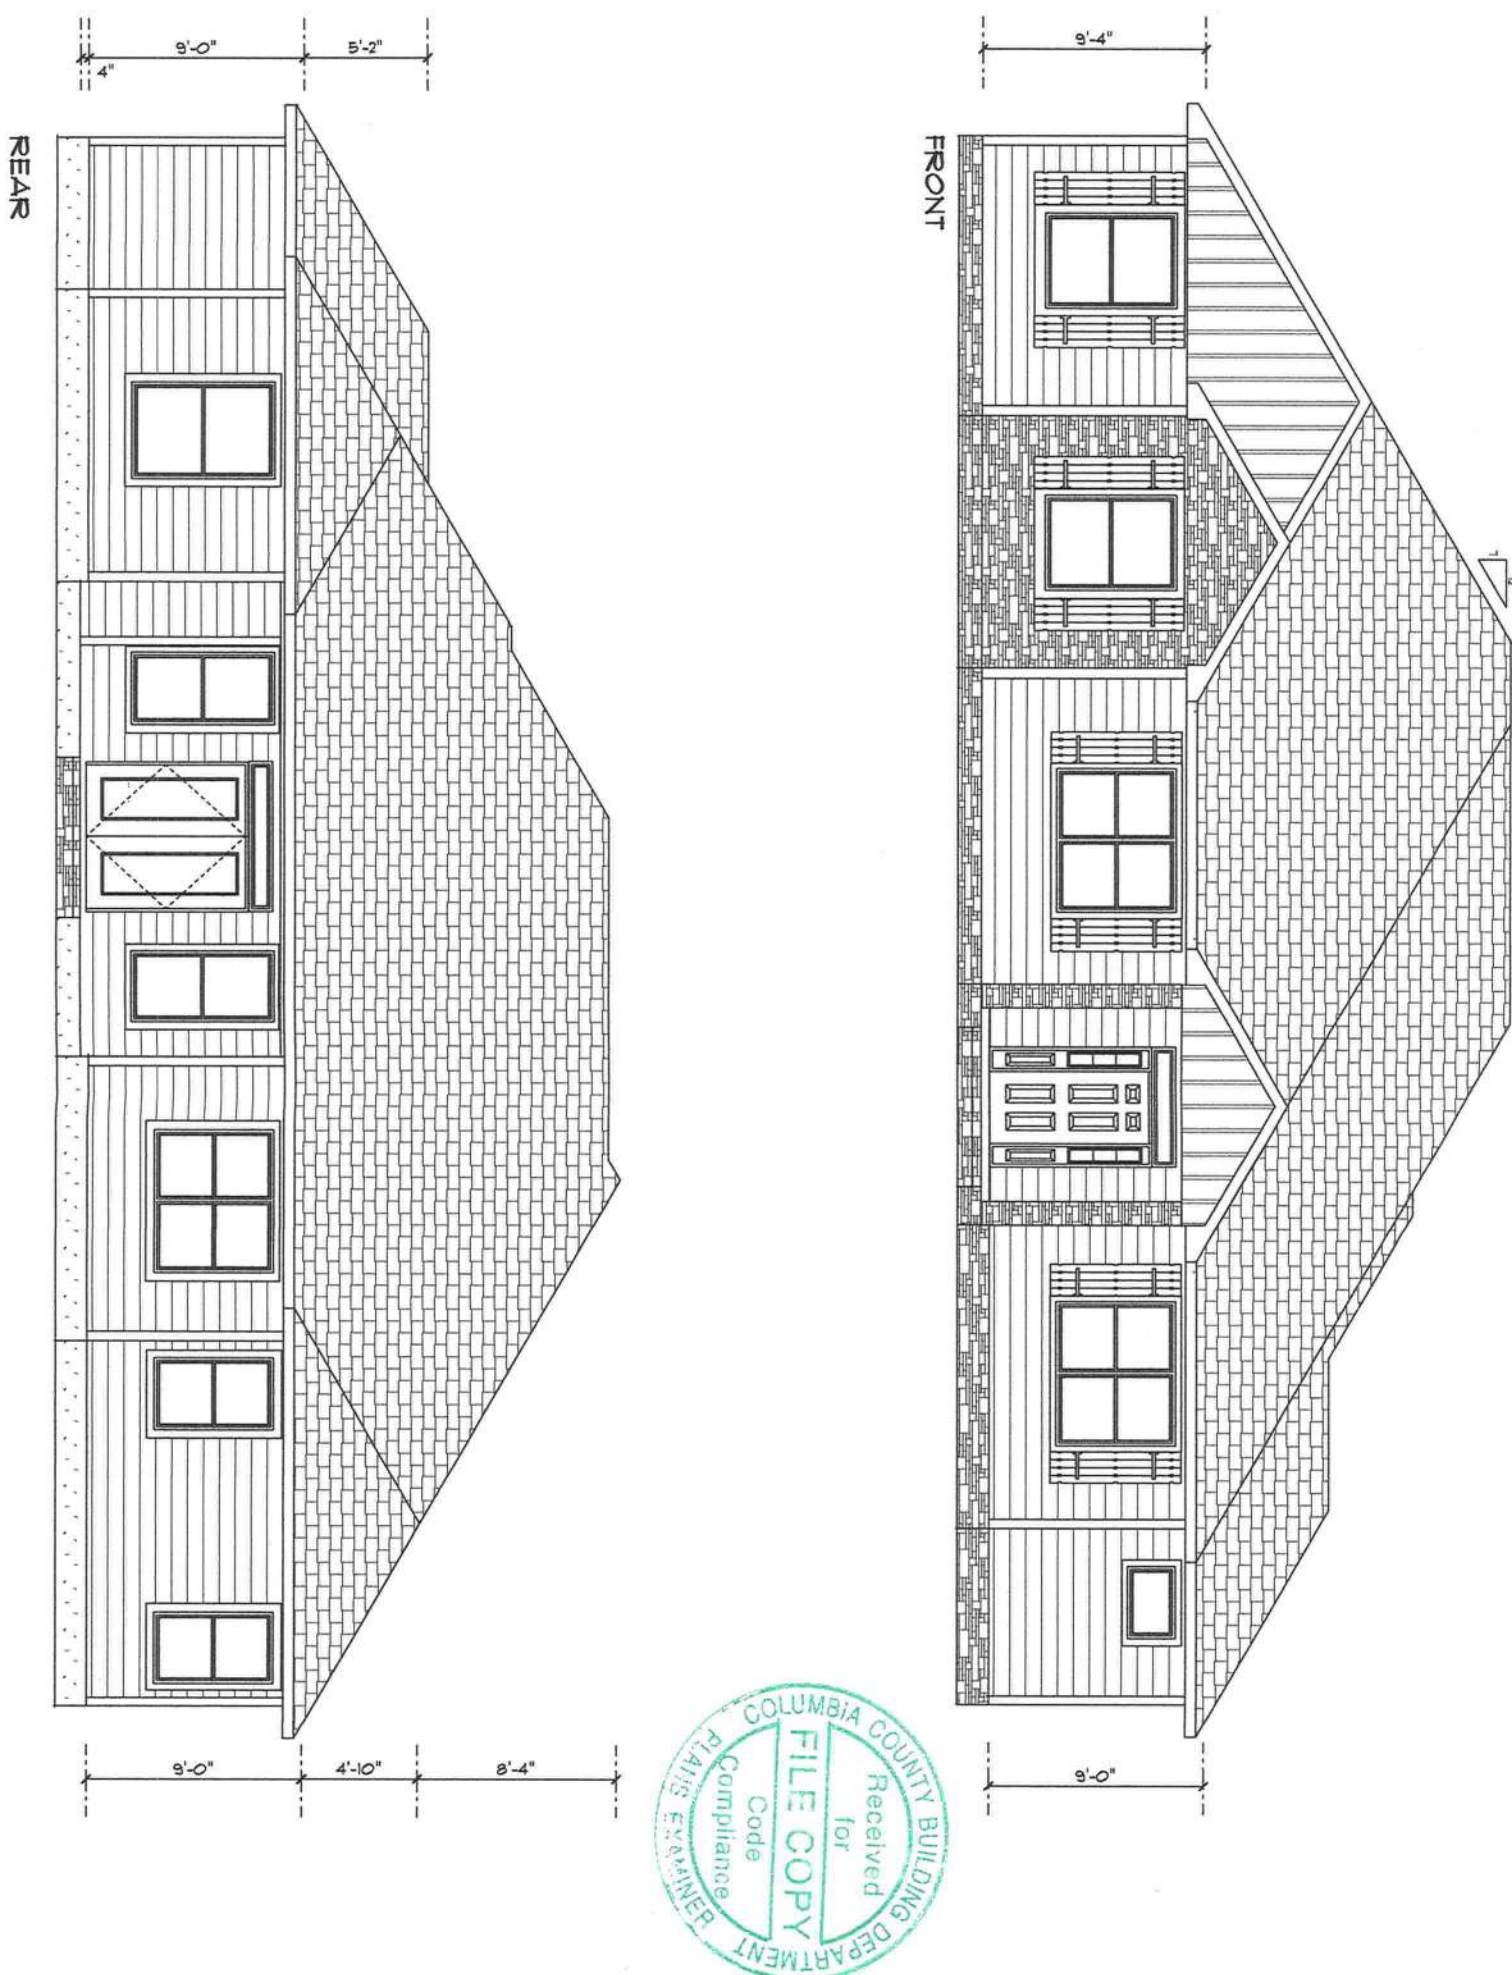


DESIGNER
MIKE TODD
149 NE. BROWN ST.
LAKE CITY, FL 32025

PLAN # 929 - 750
225 SW PINEHURST DR.
LOT 4, 6th ADDITION
FOREST COUNTRY S/D
LAKE CITY FLORIDA

MIKE TODD CONSTRUCTION
CGC 006209
149 NE BROWN ST.
LAKE CITY, FL 32025

REVISIONS

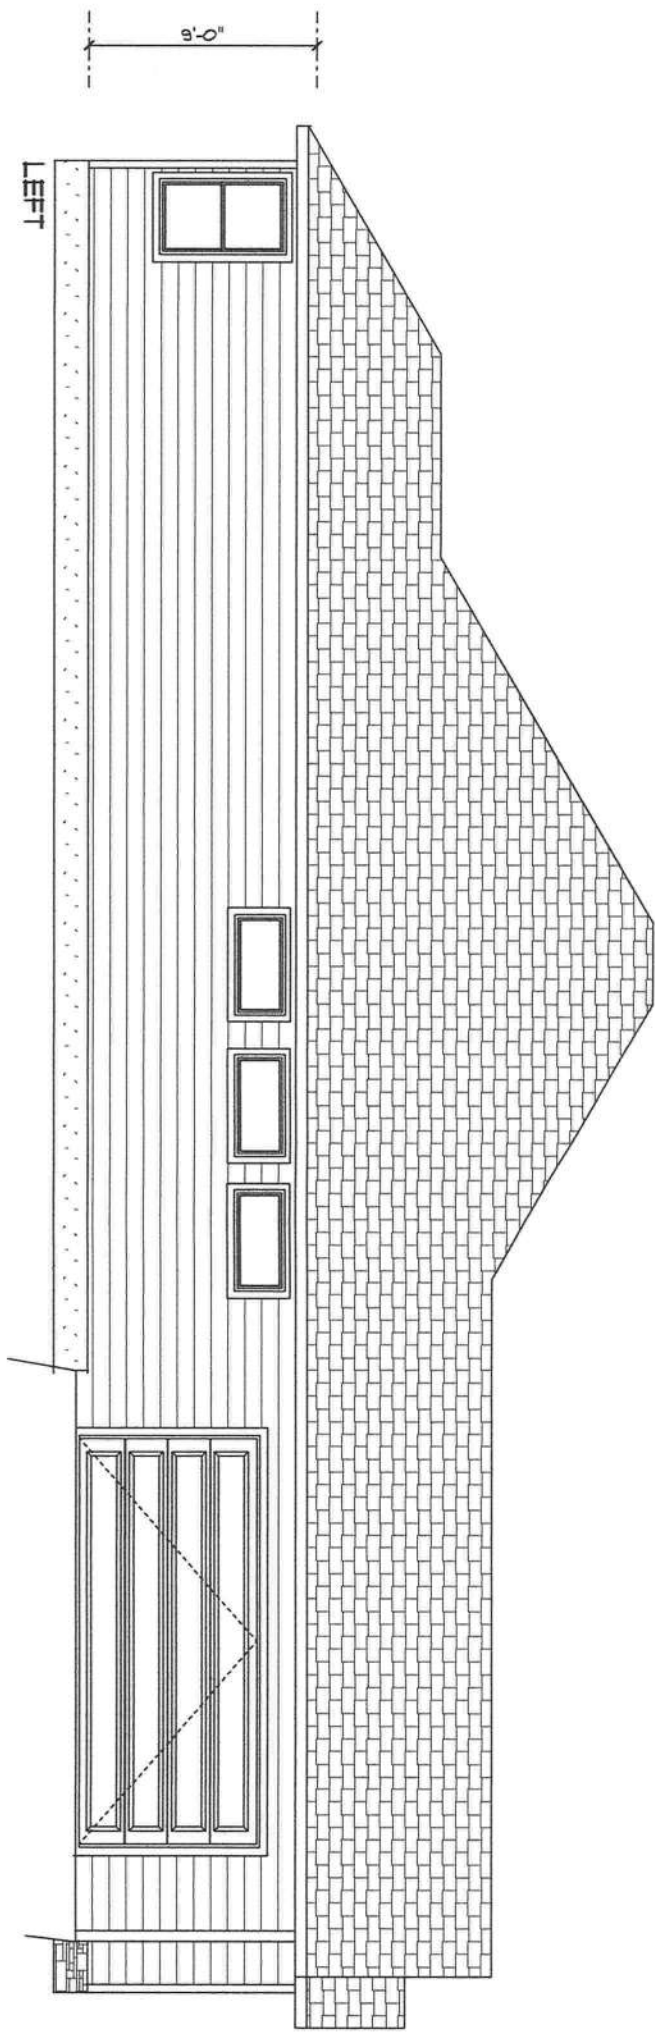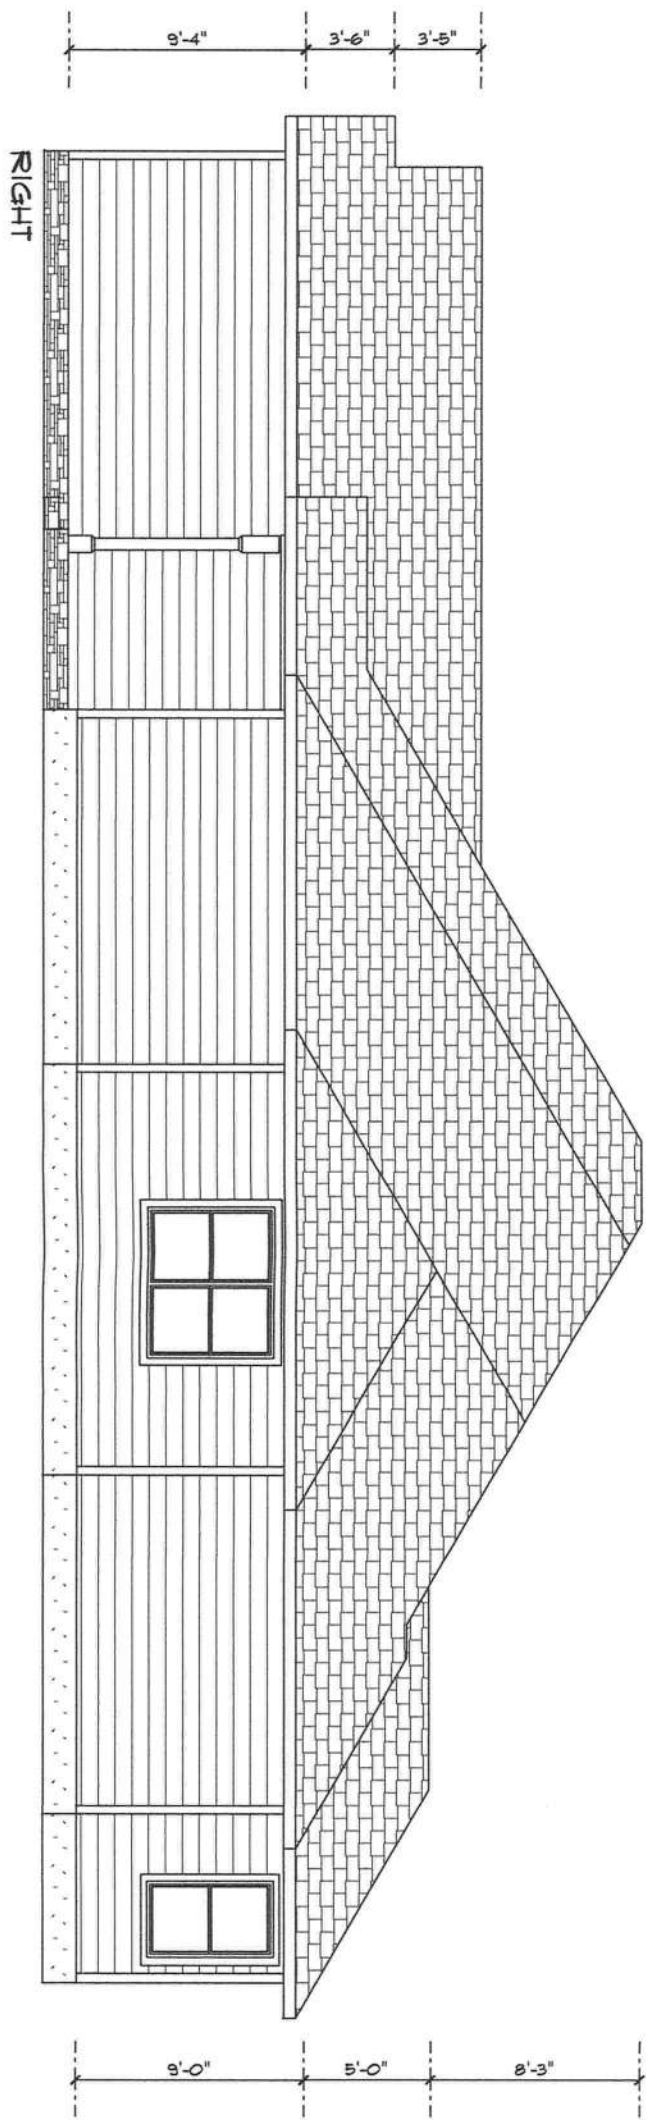


DESIGNER
MIKE TODD
149 NE. BROWN ST.
LAKE CITY, FL 32025

PLAN # 929 - 150
225 SW PINEHURST DR.
LOT 4, 6th ADDITION
FOREST COUNTRY S/D
LAKE CITY FLORIDA

MIKE TODD CONSTRUCTION
CGC 006209
149 NE BROWN ST.
LAKE CITY, FL 32025

REVISIONS

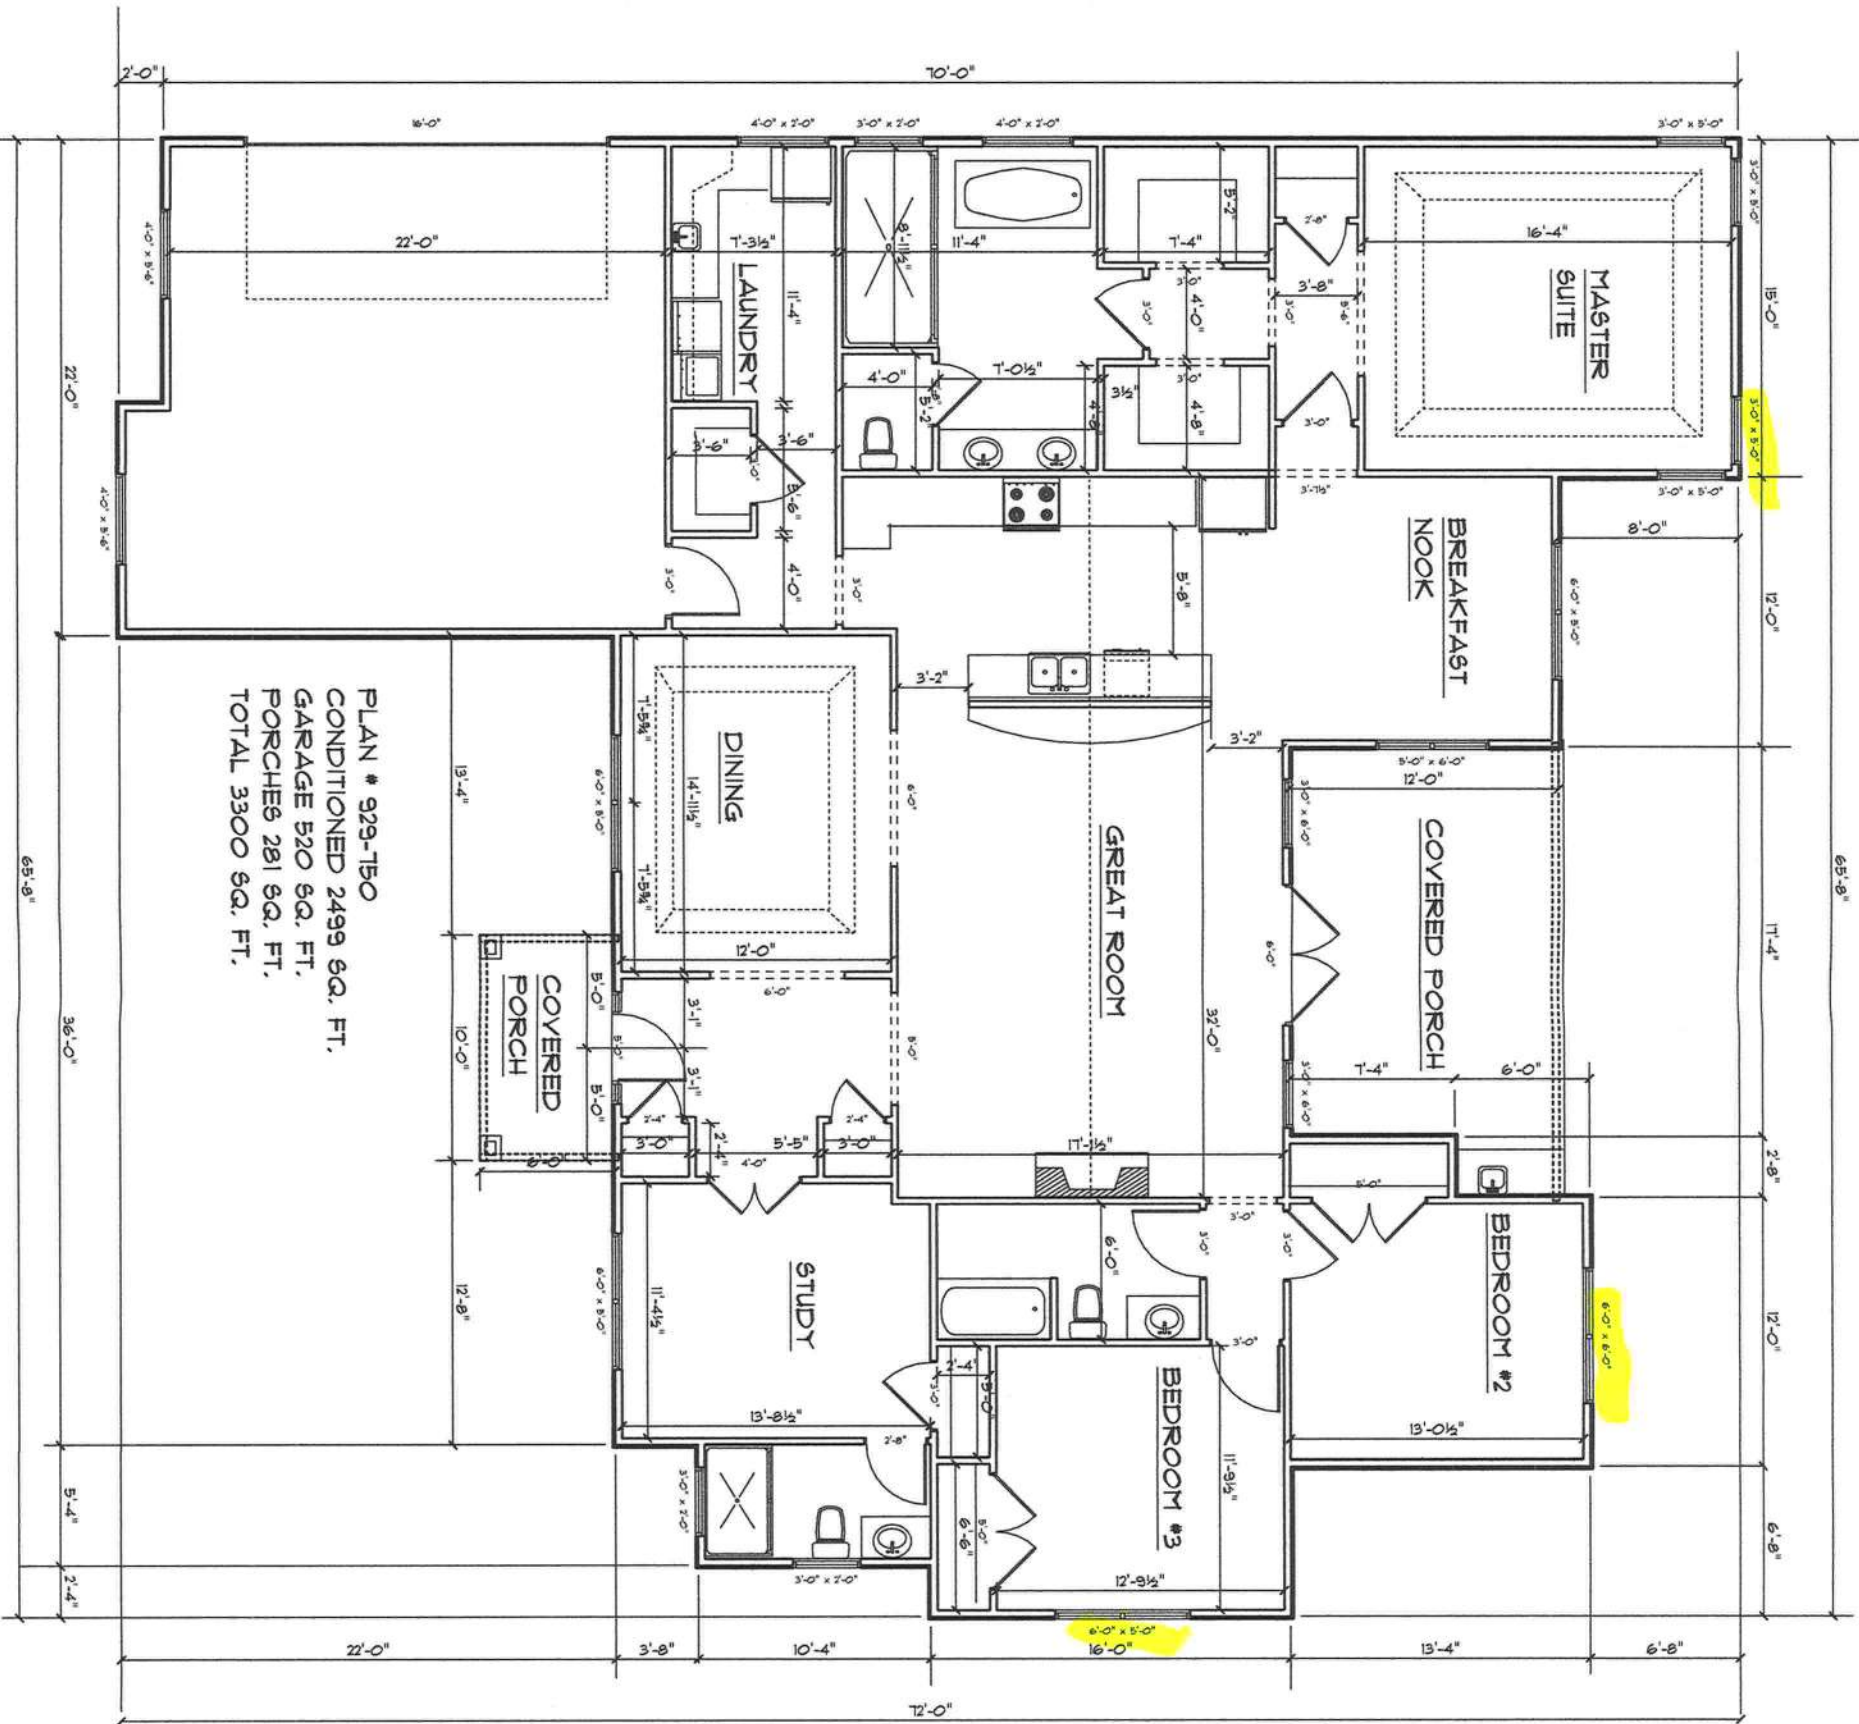


REVISIONS


MIKE TODD CONSTRUCTION
CGC 006209
149 NE BROWN ST.
LAKE CITY, FL 32025

PLAN # 929 - 150
225 SW PINEHURST DR.
LOT 4, 6th ADDITION
FOREST COUNTRY S/D
LAKE CITY FLORIDA

DESIGNER
MIKE TODD
149 NE BROWN ST.
LAKE CITY, FL 32025

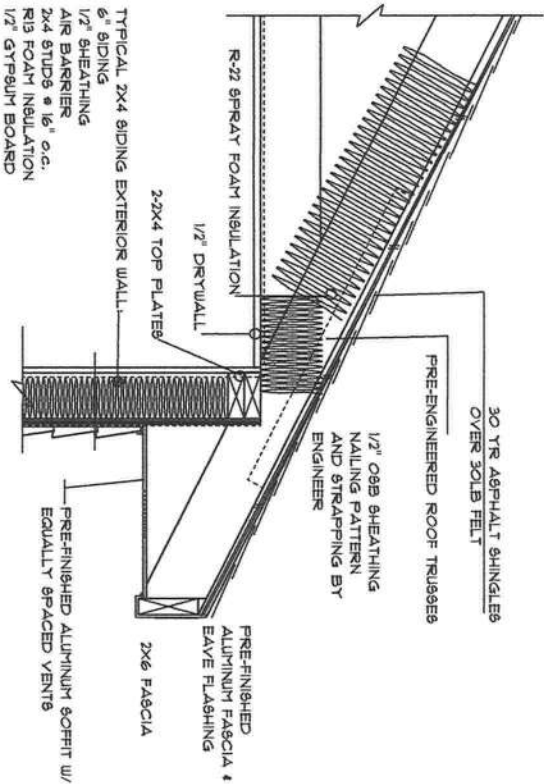


SIDING EAVE

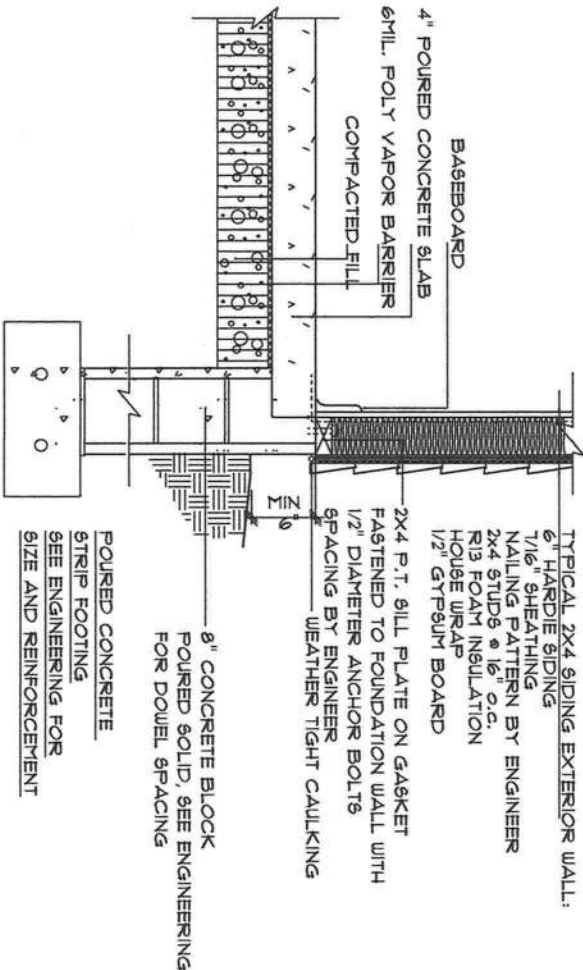

TYPICAL WALL SECTION
NON - STRUCTURAL DATA

SLAB ON GRADE
SIDING/4\"/>

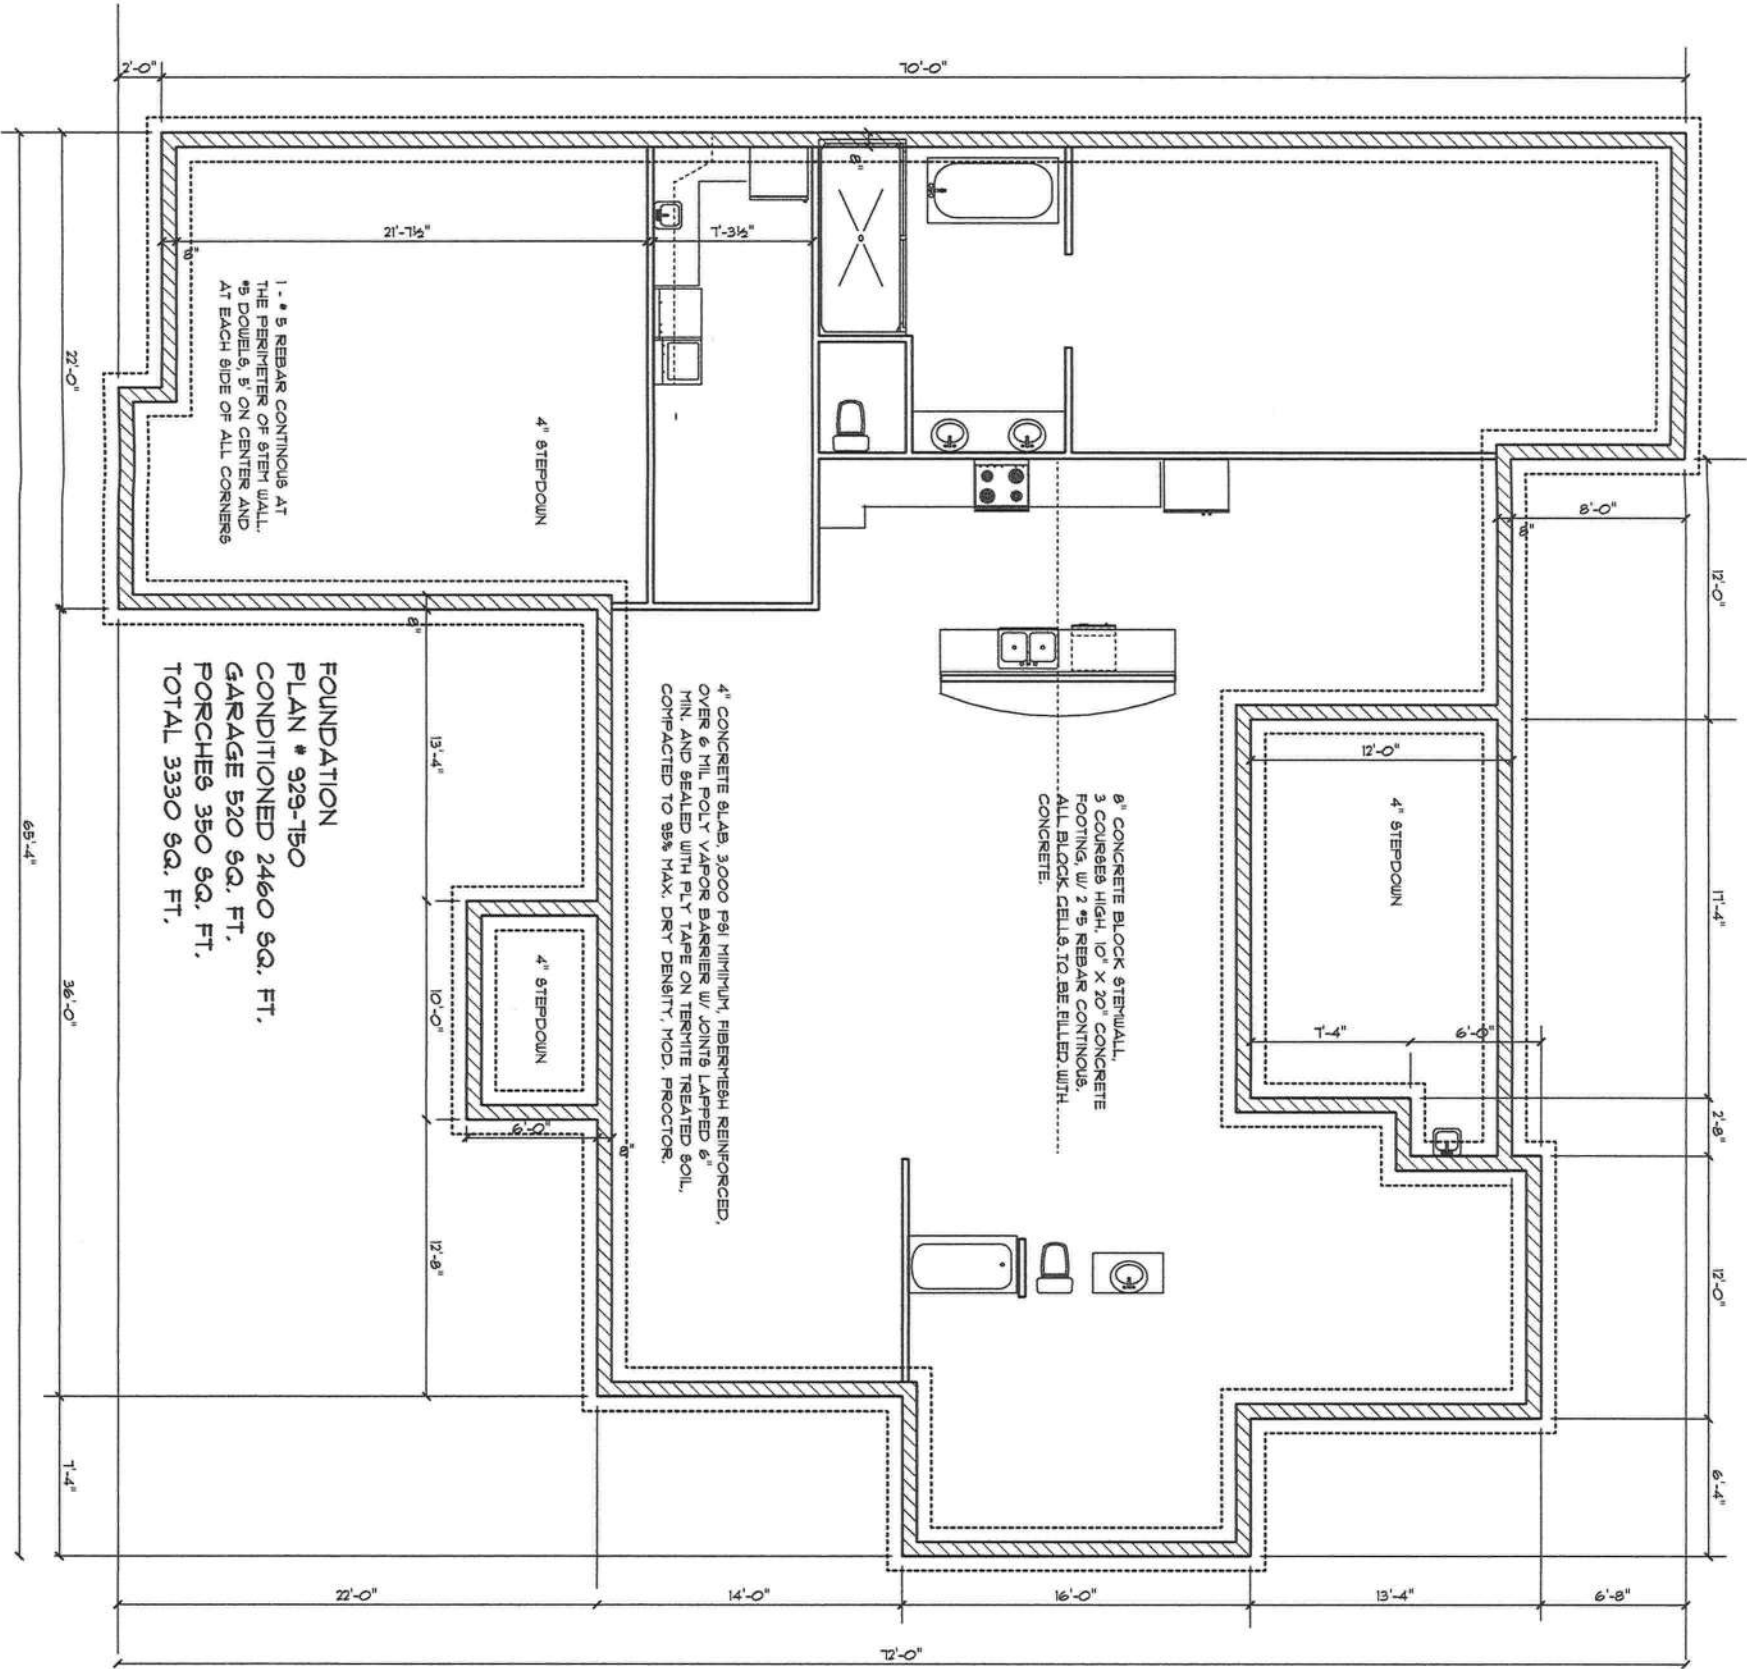

REVISIONS

MIKE TODD CONSTRUCTION
CGC 006209
149 NE BROWN ST.
LAKE CITY, FL 32025


PLAN # 929 - 750
225 SW PINEHURST DR.
LOT 4, 6th ADDITION
FOREST COUNTRY S/D
LAKE CITY FLORIDA

DESIGNER
MIKE TODD
149 NE. BROWN ST.
LAKE CITY, FL 32025

4-3	DOUBLE SWITCH
5-3	3 WAY SWITCH
4-3	SWITCH
5-3	UP OUTLET
5-3	GFI OUTLET
5-3	220 V OUTLET
5-3	OUTLET
5-3	VANITY BAR LIGHT
5-3	RECESSED CAN LIGHT
5-3	EXT. FLOOD LIGHT
5-3	PENDANT LIGHT
5-3	CHANDELIER
5-3	EXT. LIGHT CEILING
5-3	EXT. LIGHT WALL
5-3	CEILING LAMP LG
5-3	CEILING LAMP SM
5-3	CEILING LAMP FL
5-3	CEILING FAN LIGHT
ELECTRICAL LEGEND	

ELECTRICAL PLAN NOTES

- E-1 WIRE ALL APPLIANCES, HVAC UNITS AND OTHER EQUIPMENT PER MANUFACTURERS SPECIFICATIONS
- E-2 CONSULT OWNER FOR ALL AUDIO, VIDEO, AND SECURITY WIRING.
- E-3 ALL SMOKE DETECTORS SHALL BE 120 V W/ BATTERY BACKUP AND SHALL BE INTERLOCKED TOGETHER, INSTALLED PER CURRENT BUILDING CODE.
- E-4 ALL INSTALLATIONS SHALL BE ACCORDING TO NATIONAL ELECTRIC CODE
- E-5 ELECTRICAL CONTRACTOR SHALL BE RESPONSIBLE FOR DESIGN AND SIZING OF ELECTRICAL SERVICE AND CIRCUITS.
- E-6 ALL GFI AND AFCI CIRCUITS TO BE ACCORDING TO CURRENT ELECTRICAL CODE

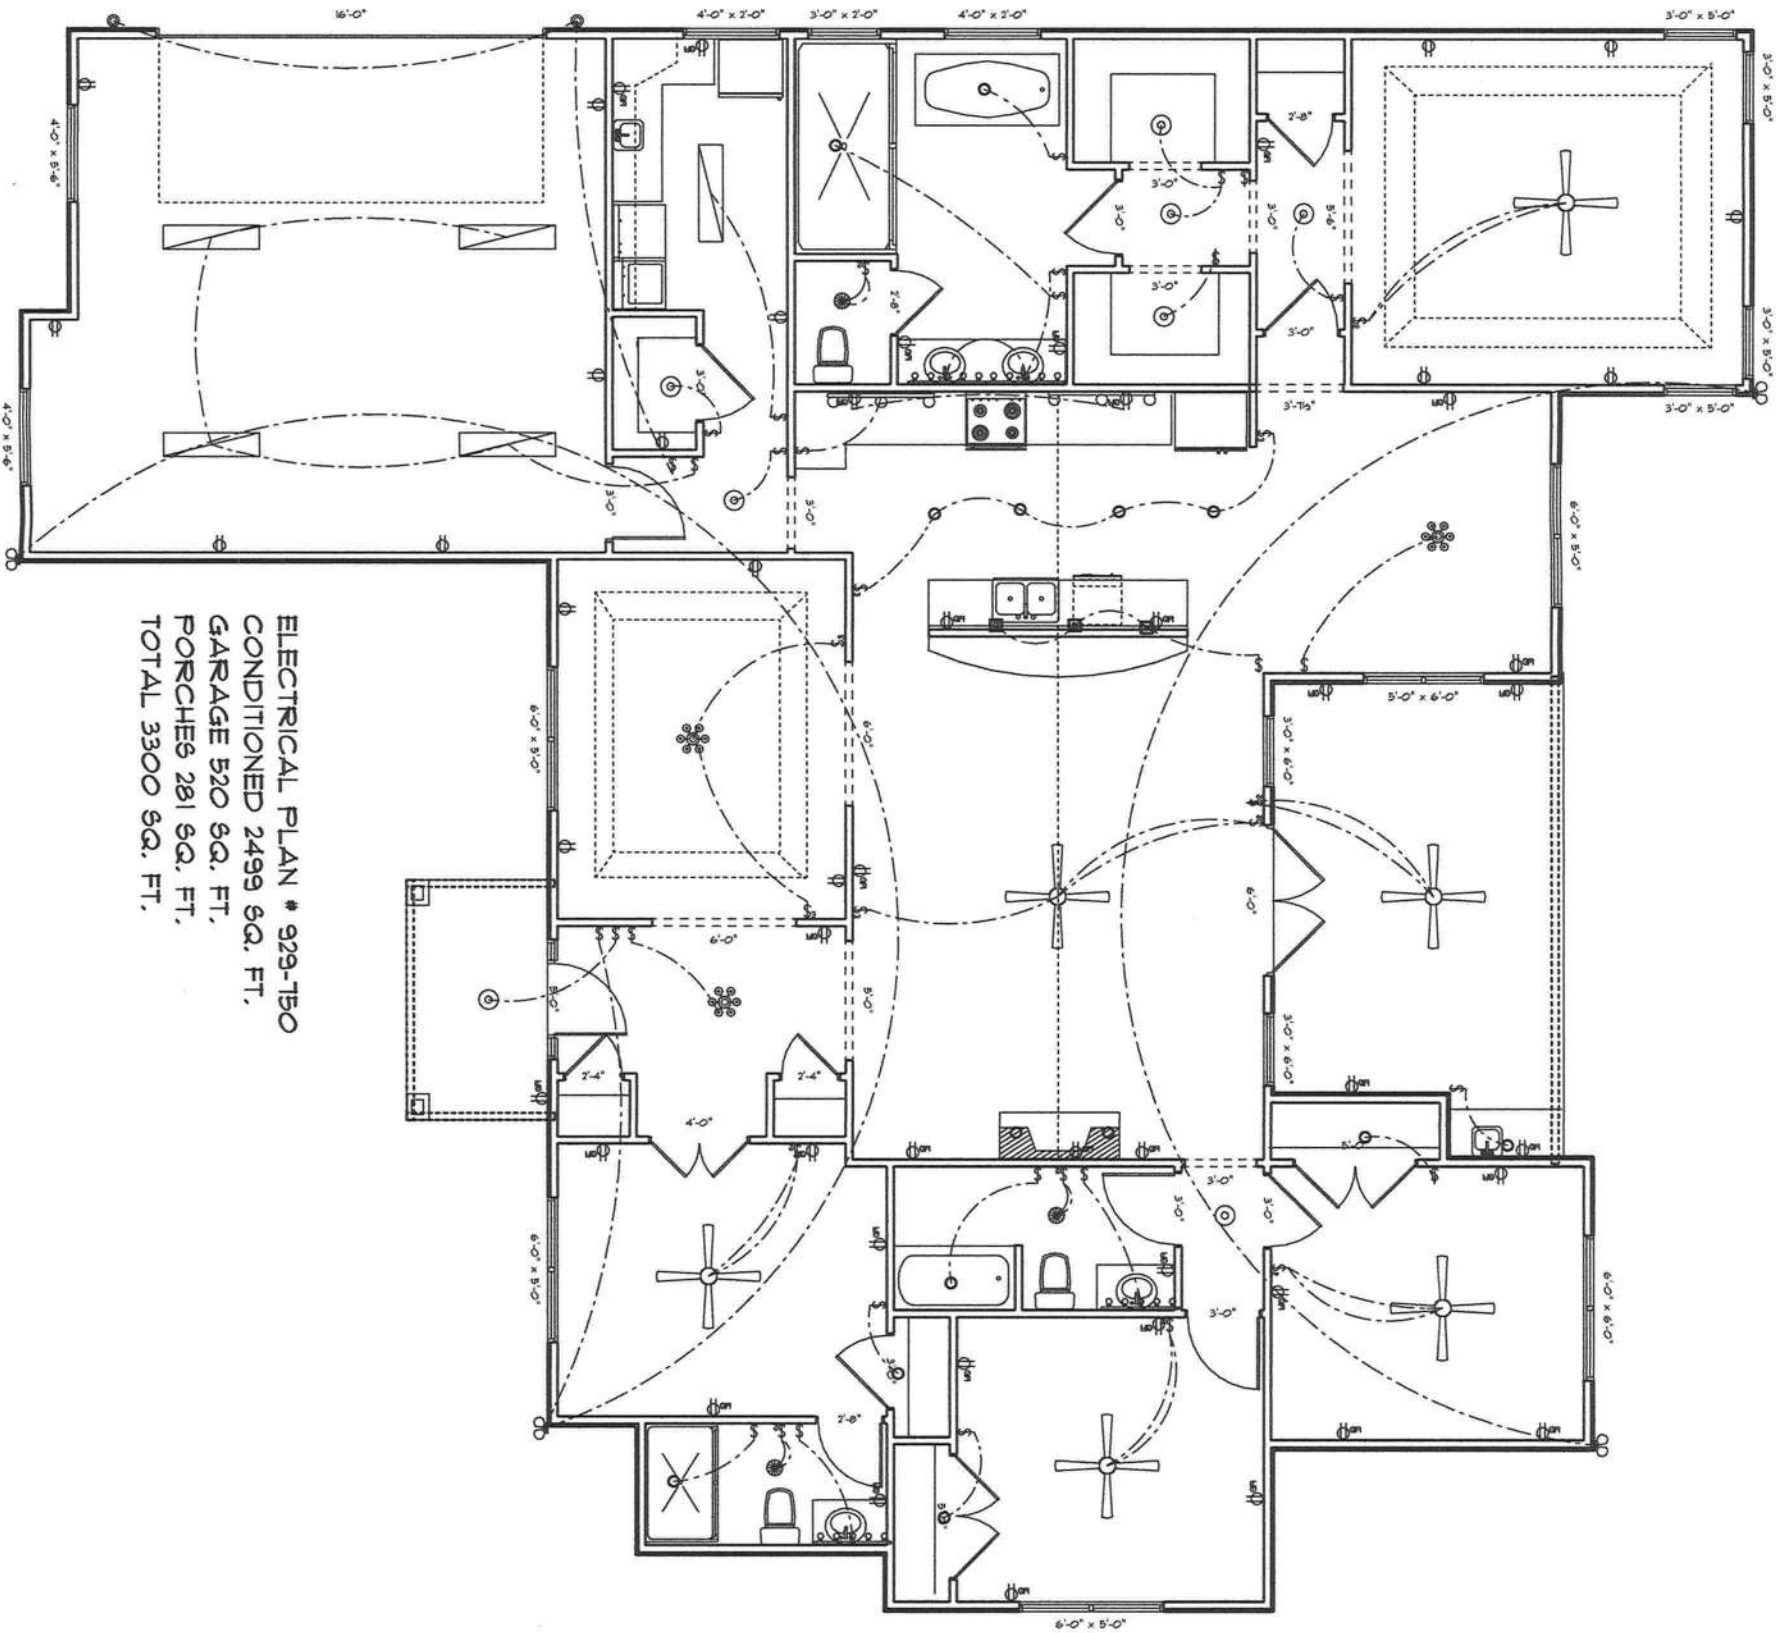


ELECTRICAL PLAN # 929-750
CONDITIONED 2499 SQ. FT.
GARAGE 520 SQ. FT.
PORCHES 281 SQ. FT.
TOTAL 3300 SQ. FT.

DESIGNER
MIKE TODD
149 NE. BROWN ST.
LAKE CITY, FL 32025

PLAN # 929 - 750
225 SW PINEHURST DR.
LOT 4, 6th ADDITION
FOREST COUNTRY S/D
LAKE CITY FLORIDA

MIKE TODD CONSTRUCTION
CGC 006209
149 NE BROWN ST.
LAKE CITY, FL 32025

REVISIONS

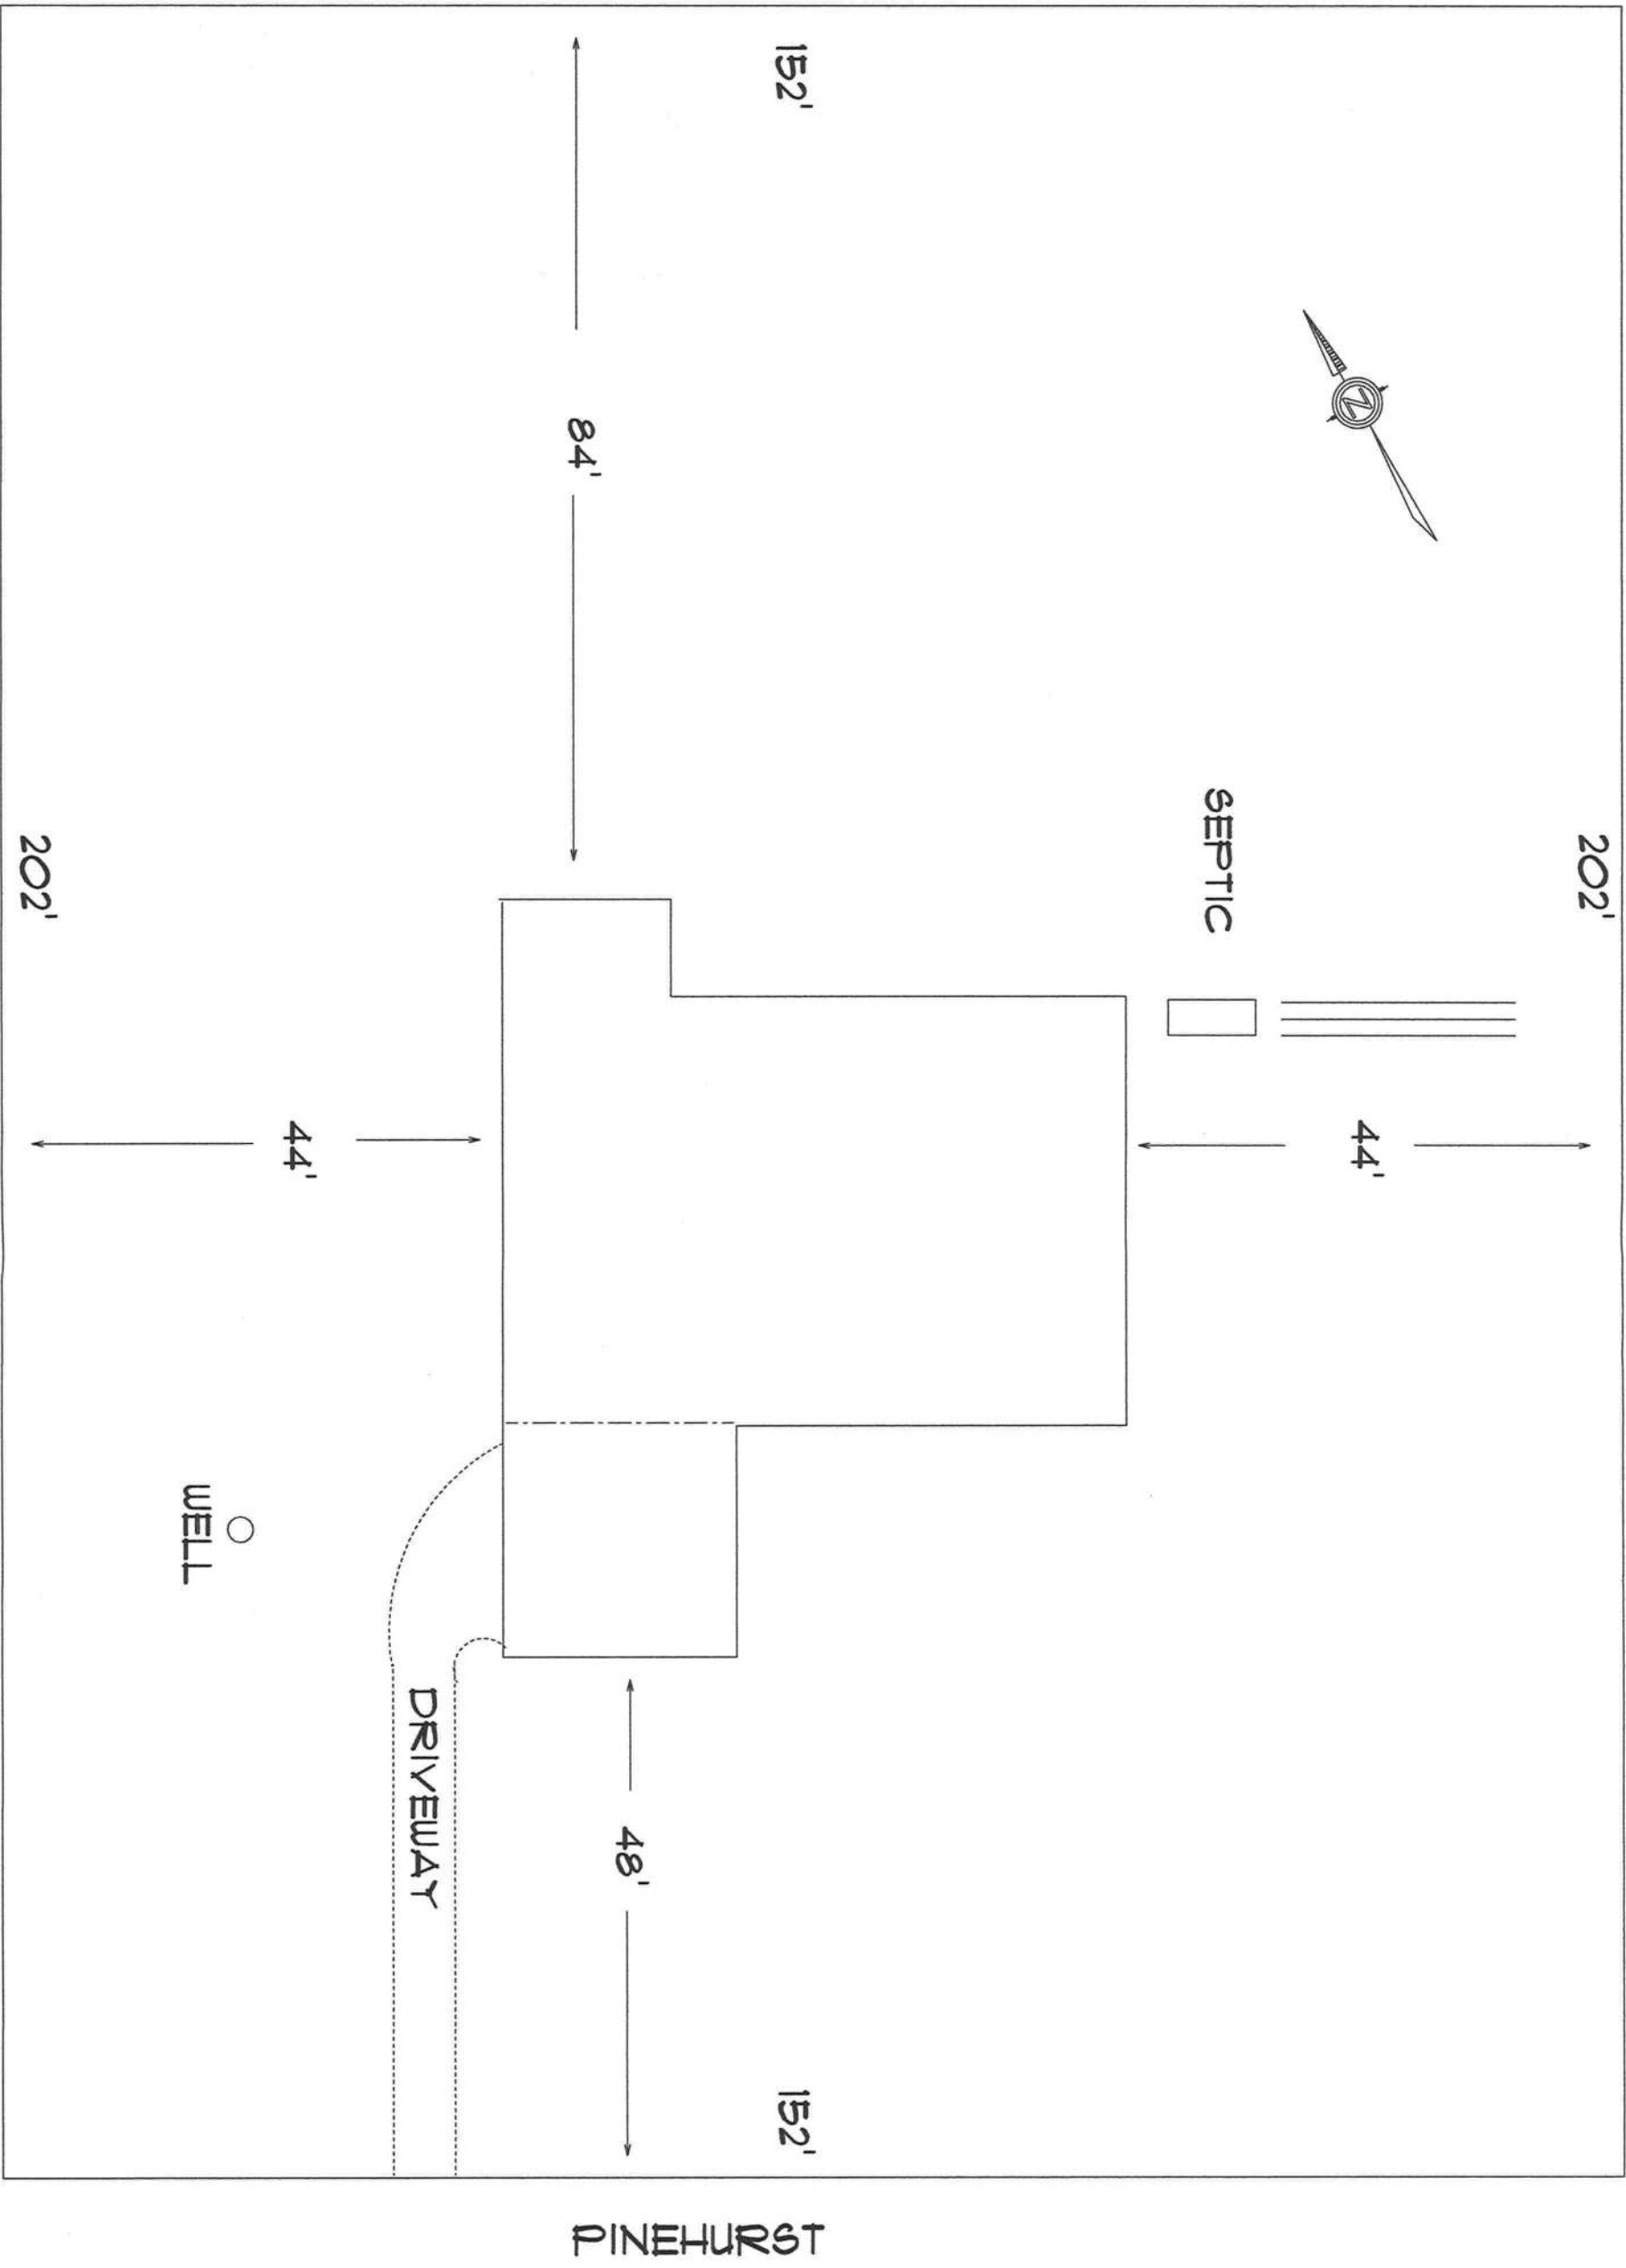

PINEHURST

DESIGNER
MIKE TODD
749 NE. BROWN ST.
LAKE CITY, FL 32025

PLAN # 929 - 750
225 SW PINEHURST DR.
LOT 4, 6th ADDITION
FOREST COUNTRY S/D
LAKE CITY FLORIDA

MIKE TODD CONSTRUCTION
CGC 006209
749 NE BROWN ST.
LAKE CITY, FL 32025

REVISIONS