


SITE PLAN CHECKLIST

- ✓ 1) Property Dimensions
- ✓ 2) Footprint of proposed and existing structures (including decks), label these with existing addresses
- ✓ 3) Distance from structures to all property lines
- ✓ 4) Location and size of easements
- ✓ 5) Driveway path and distance at the entrance to the nearest property line
- 6) Location and distance from any waters; sink holes; wetlands; and etc.
- ✓ 7) Show slopes and or drainage paths
- ✓ 8) Arrow showing North direction

* No waters, sink holes, wetlands, etc within 1000 feet of property

NOTE:

This site plan can be copied and used with the 911 Addressing Dept. application forms.

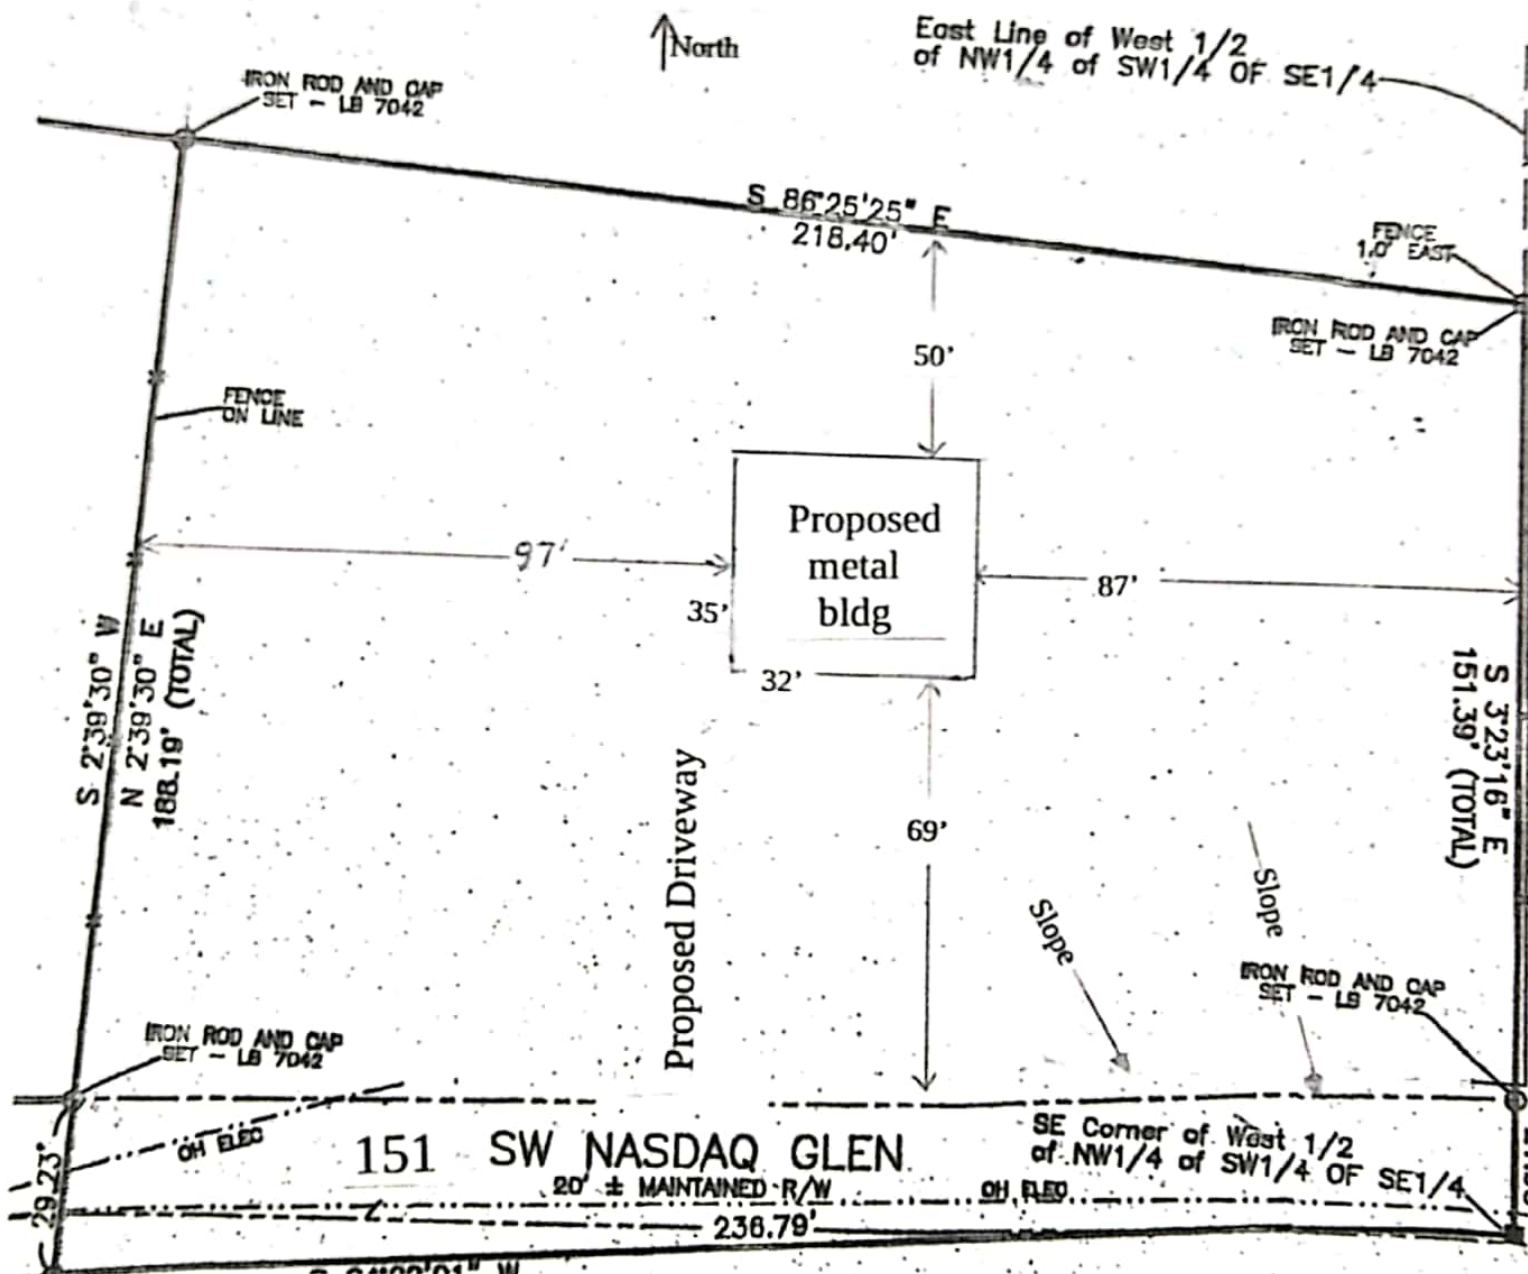

2P

S 86°25'25" E
109.59'

IRON ROD AND CAP
SET - LB 7042

East Line of West 1/2
of NW1/4 of SW1/4 OF SE1/4

S 86°25'25" E
218.40'

IRON ROD AND CAP
SET - LB 7042

FENCE
1.0' EAST

S 32°3'16" E
151.39' (TOTAL)

LOT 2

0.88 AC. TOTAL
INCLUDING ROAD

0.75 AC.
NORTH OF ROAD

LOT 1

0.46 AC. TOTAL
INCLUDING ROAD

0.39 AC.
NORTH OF ROAD

S 2°39'30" W
N 2°39'30" E
188.19' (TOTAL)

FENCE
ON LINE

IRON ROD AND CAP
SET - LB 7042

SW NASDAQ GLEN

20' ± MAINTAINED R/W
236.79'

SE Corner of West 1/2
of NW1/4 of SW1/4 OF SE1/4

IRON ROD AND CAP
SET - LB 7042

21.98'

CO

S 84°22'01" W
N 84°22'01" E

South Line of West 1/2
of NW1/4 of SW1/4 OF SE1/4

29.23'

93.38'

PP

POB 2

IRON ROD AND CAP
SET - LB 7042

E