



STATE OF FLORIDA
DEPARTMENT OF HEALTH
ONSITE SEWAGE TREATMENT AND DISPOSAL
SYSTEM

APPLICATION FOR CONSTRUCTION PERMIT

APPLICATION FOR:

☒ New System ☐ Existing System ☐ Holding Tank ☐ Innovative
☐ Repair ☐ Abandonment ☐ Temporary ☐

APPLICANT: LISA ANN BEACH

AGENT: CORBETTS MOBILE HOME SALES

TELEPHONE: (386) 364-1340

MAILING ADDRESS: 1126 E HOWARD ST.

LIVE OAK

FL 32064

TO BE COMPLETED BY APPLICANT OR APPLICANT'S AUTHORIZED AGENT. SYSTEMS MUST BE CONSTRUCTED BY A PERSON LICENSED PURSUANT TO 489.105(3) (m) OR 489.552, FLORIDA STATUTES. IT IS THE APPLICANT'S RESPONSIBILITY TO PROVIDE DOCUMENTATION OF THE DATE THE LOT WAS CREATED OR PLATTED (MM/DD/YY) IF REQUESTING CONSIDERATION OF STATUTORY GRANDFATHER PROVISIONS.

PROPERTY INFORMATION

LOT: 96 BLOCK: N/A SUBDIVISION: THREE RIVERS EST. UNIT 17 PLATTED: _____

PROPERTY ID #: 00-00-00-00992-0000 ZONING: RES I/M OR EQUIVALENT: ☐ NO ☐

PROPERTY SIZE: 0.918 ACRES WATER SUPPLY: ☒ PRIVATE PUBLIC ☐ $\leq 2000\text{GPD}$ ☐ $> 2000\text{GPD}$

IS SEWER AVAILABLE AS PER 381.0065, FS? ☐ NO ☐ DISTANCE TO SEWER: N/A FT

PROPERTY ADDRESS: SW BOSTON TERR. FT. WHITE

DIRECTIONS TO PROPERTY: SR 47 SOUTH TURN RIGHT ON SR 27. TURN LEFT ON ICHETUCKNEE BLVE. TURN LEFT ON UTAH TURN RIGHT ON CENTRAL, TURN RIGHT ON BUMBLES, TURN RIGHT ON BOSTON, 2ED ON LEFT.

BUILDING INFORMATION ☒ RESIDENTIAL ☐ COMMERCIAL

Unit No.	Type of Establishment	No. of Bedrooms	Building Area Sqft	Commercial/Institutional System Design Table 1, Chapter 64E-6, FAC
----------	-----------------------	-----------------	--------------------	--

1	<u>MOBILE HOME</u>	<u>3</u>	<u>1,920</u>	
2				
3				
4				

☐ Floor/Equipment Drains ☐ Other (Specify) _____

SIGNATURE: Wendy Miller

DATE: 8/14/20


DH 4015, 08/09 (Obsoletes previous editions which may not be used)
Incorporated 64E-6.001, FAC

Page 1 of 4

46987

Application for Onsite Sewage Disposal System
Construction Permit. Part II Site Plan
Permit Application Number: 20-0691

ALL CHANGES MUST BE APPROVED BY THE COUNTY HEALTH UNIT

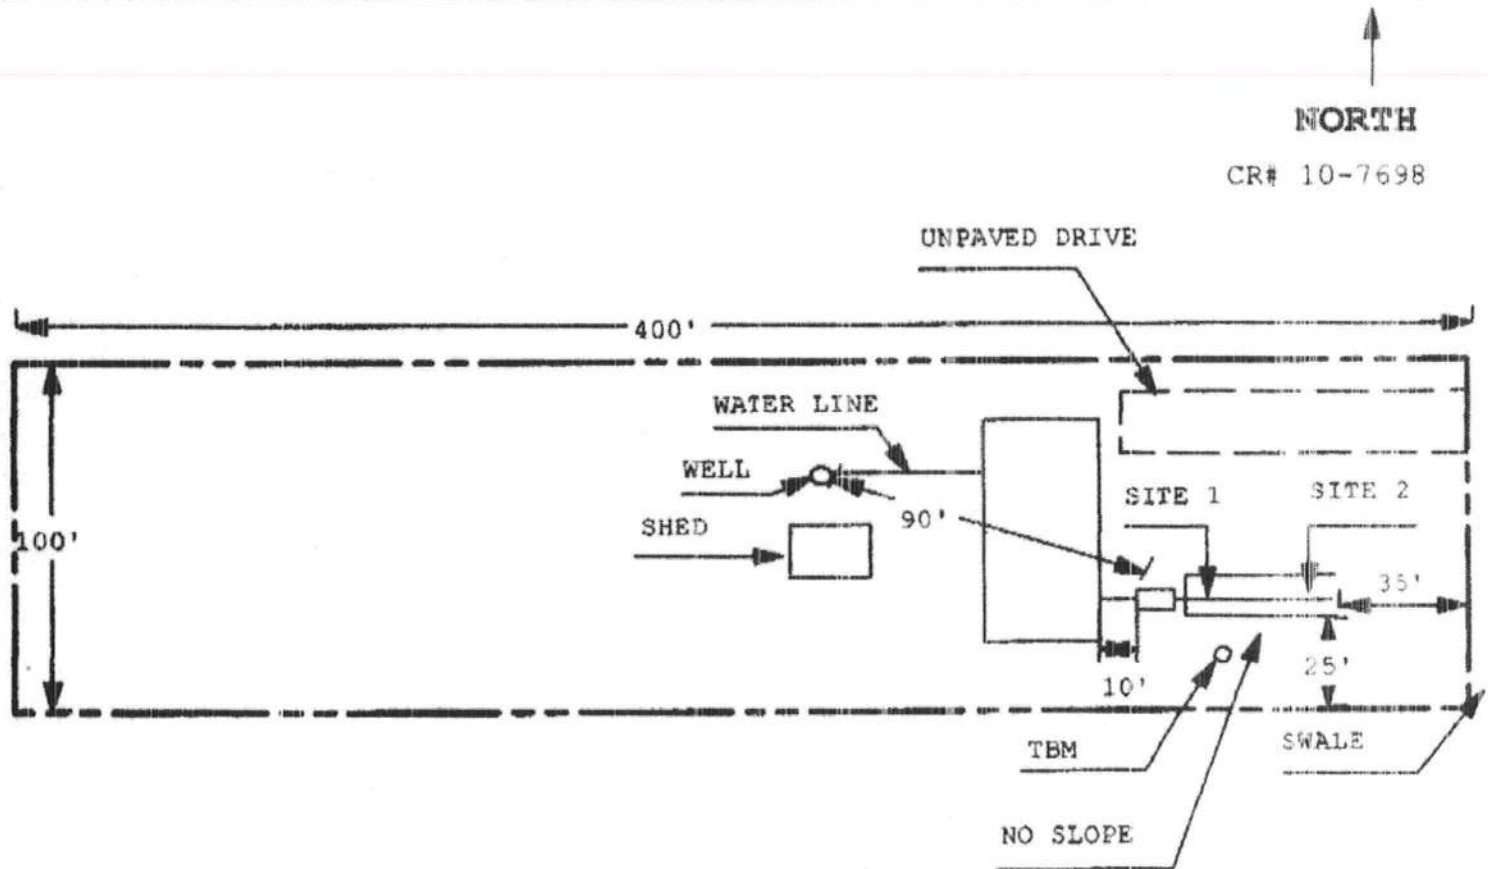

NO WELLS WITHIN 100'

1 INCH = 50 FEET

Site Plan Submitted By Paul R. Day Date 7/30/20

Plan Approved X Not Approved Date 8/10/20

By [Signature] CPHU

Notes: