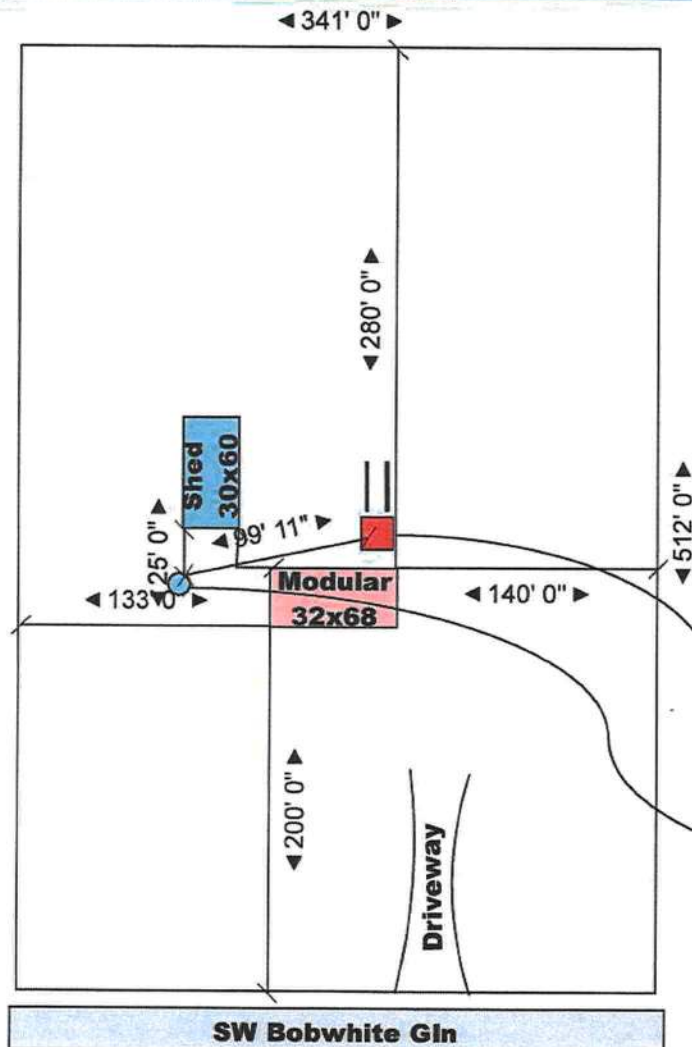


Parcel ID: 35-6S-16-04066-016

Proposed New Septic

Proposed New Well

Site: TBD SW Bobwhite Gln, Lake City	Drawing: 80904	Project: 00904	Drawn: Heide M	Notes:	H&L Customer Service, LLC 301 SW Faul Ct Lake City, FL, 32024 (386)984-9334
Title: Donald & Sandra Davies	Scale: 1"=100'	Date: 03/30/21	Rev: A		

48951