



30019


OVERALL SITE PLAN
PARKER NEELY RESIDENTS
LAKE CITY, FLORIDA



North Florida Professional Services, Inc.	P.O. BOX 180998
P.O. BOX 3823	Tallahassee, FL 32318
Lake City, FL 32025	Ph. 877-335-1525
Ph. 386-752-4675	Eng. Lic. 29011
Fax. 386-752-4674	

JOB NUMBER: L110503NEE	DESIGNED BY: CM	DRAFTED BY: CM	CHECKED BY: PB
DATE: 10/20/11	SIGNATURE & SEAL		

FINAL CONSTRUCTION PLANS
DATE: 11-7-2011

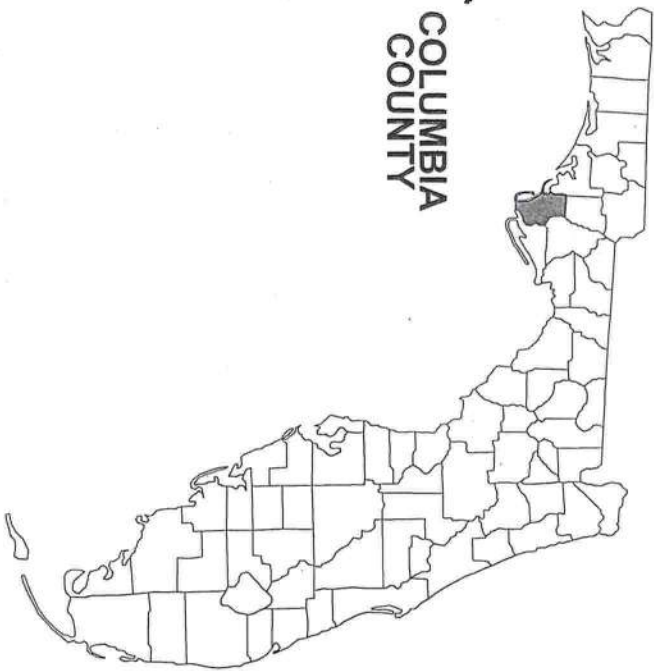

PARKER NEELY RESIDENCE COLUMBIA COUNTY, FLORIDA



PROJECT LOCATION
PLANS PREPARED FOR:
PARKER NEELY

SHEET INDEX

- COVER SHEET
- OVERALL SITE PLAN
- SITE PLAN
- GRADING PLAN
- STORM SEWER PLAN
- POND PLAN

1
2
3
4
5
6

COVER SHEET




North Florida Professional Services, Inc.
P.O. BOX 3823
Lake City, FL 32025
Ph. 386-752-4675
Fax. 386-752-4674
P.O. BOX 180998
Tallahassee, FL 32318
Ph. 877-335-1525
Eng. Lic. 29011

REVISIONS:
UPDATED FLOOR PLAN_11-7-11

DATE: 10/10/10 SHEET: 10	JOB NUMBER: JOB NUMBER		
	DESIGNED BY:	DRAFTED BY:	CHECKED BY:
	DE	DR	CH
	SIGNATURE & SEAL		

DATE: 10/20/11
SHEET NO.

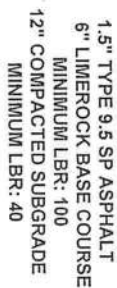


DRIVEWAY
SCALE:N.T.S.



SCALE:N.T.S.




COBBLE UNIT
SCALE: NONE

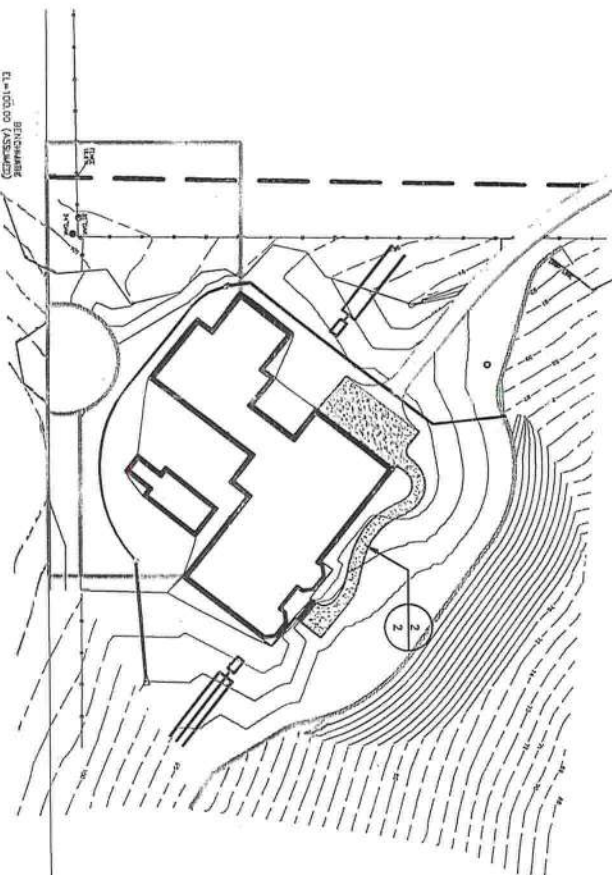




PARKER NEELY RESIDENTS
LAKE CITY, FLORIDA

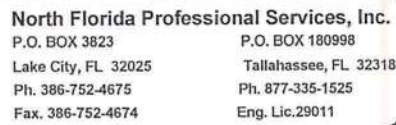

BENCHMARK
EL=100.00 (ASSUMED)

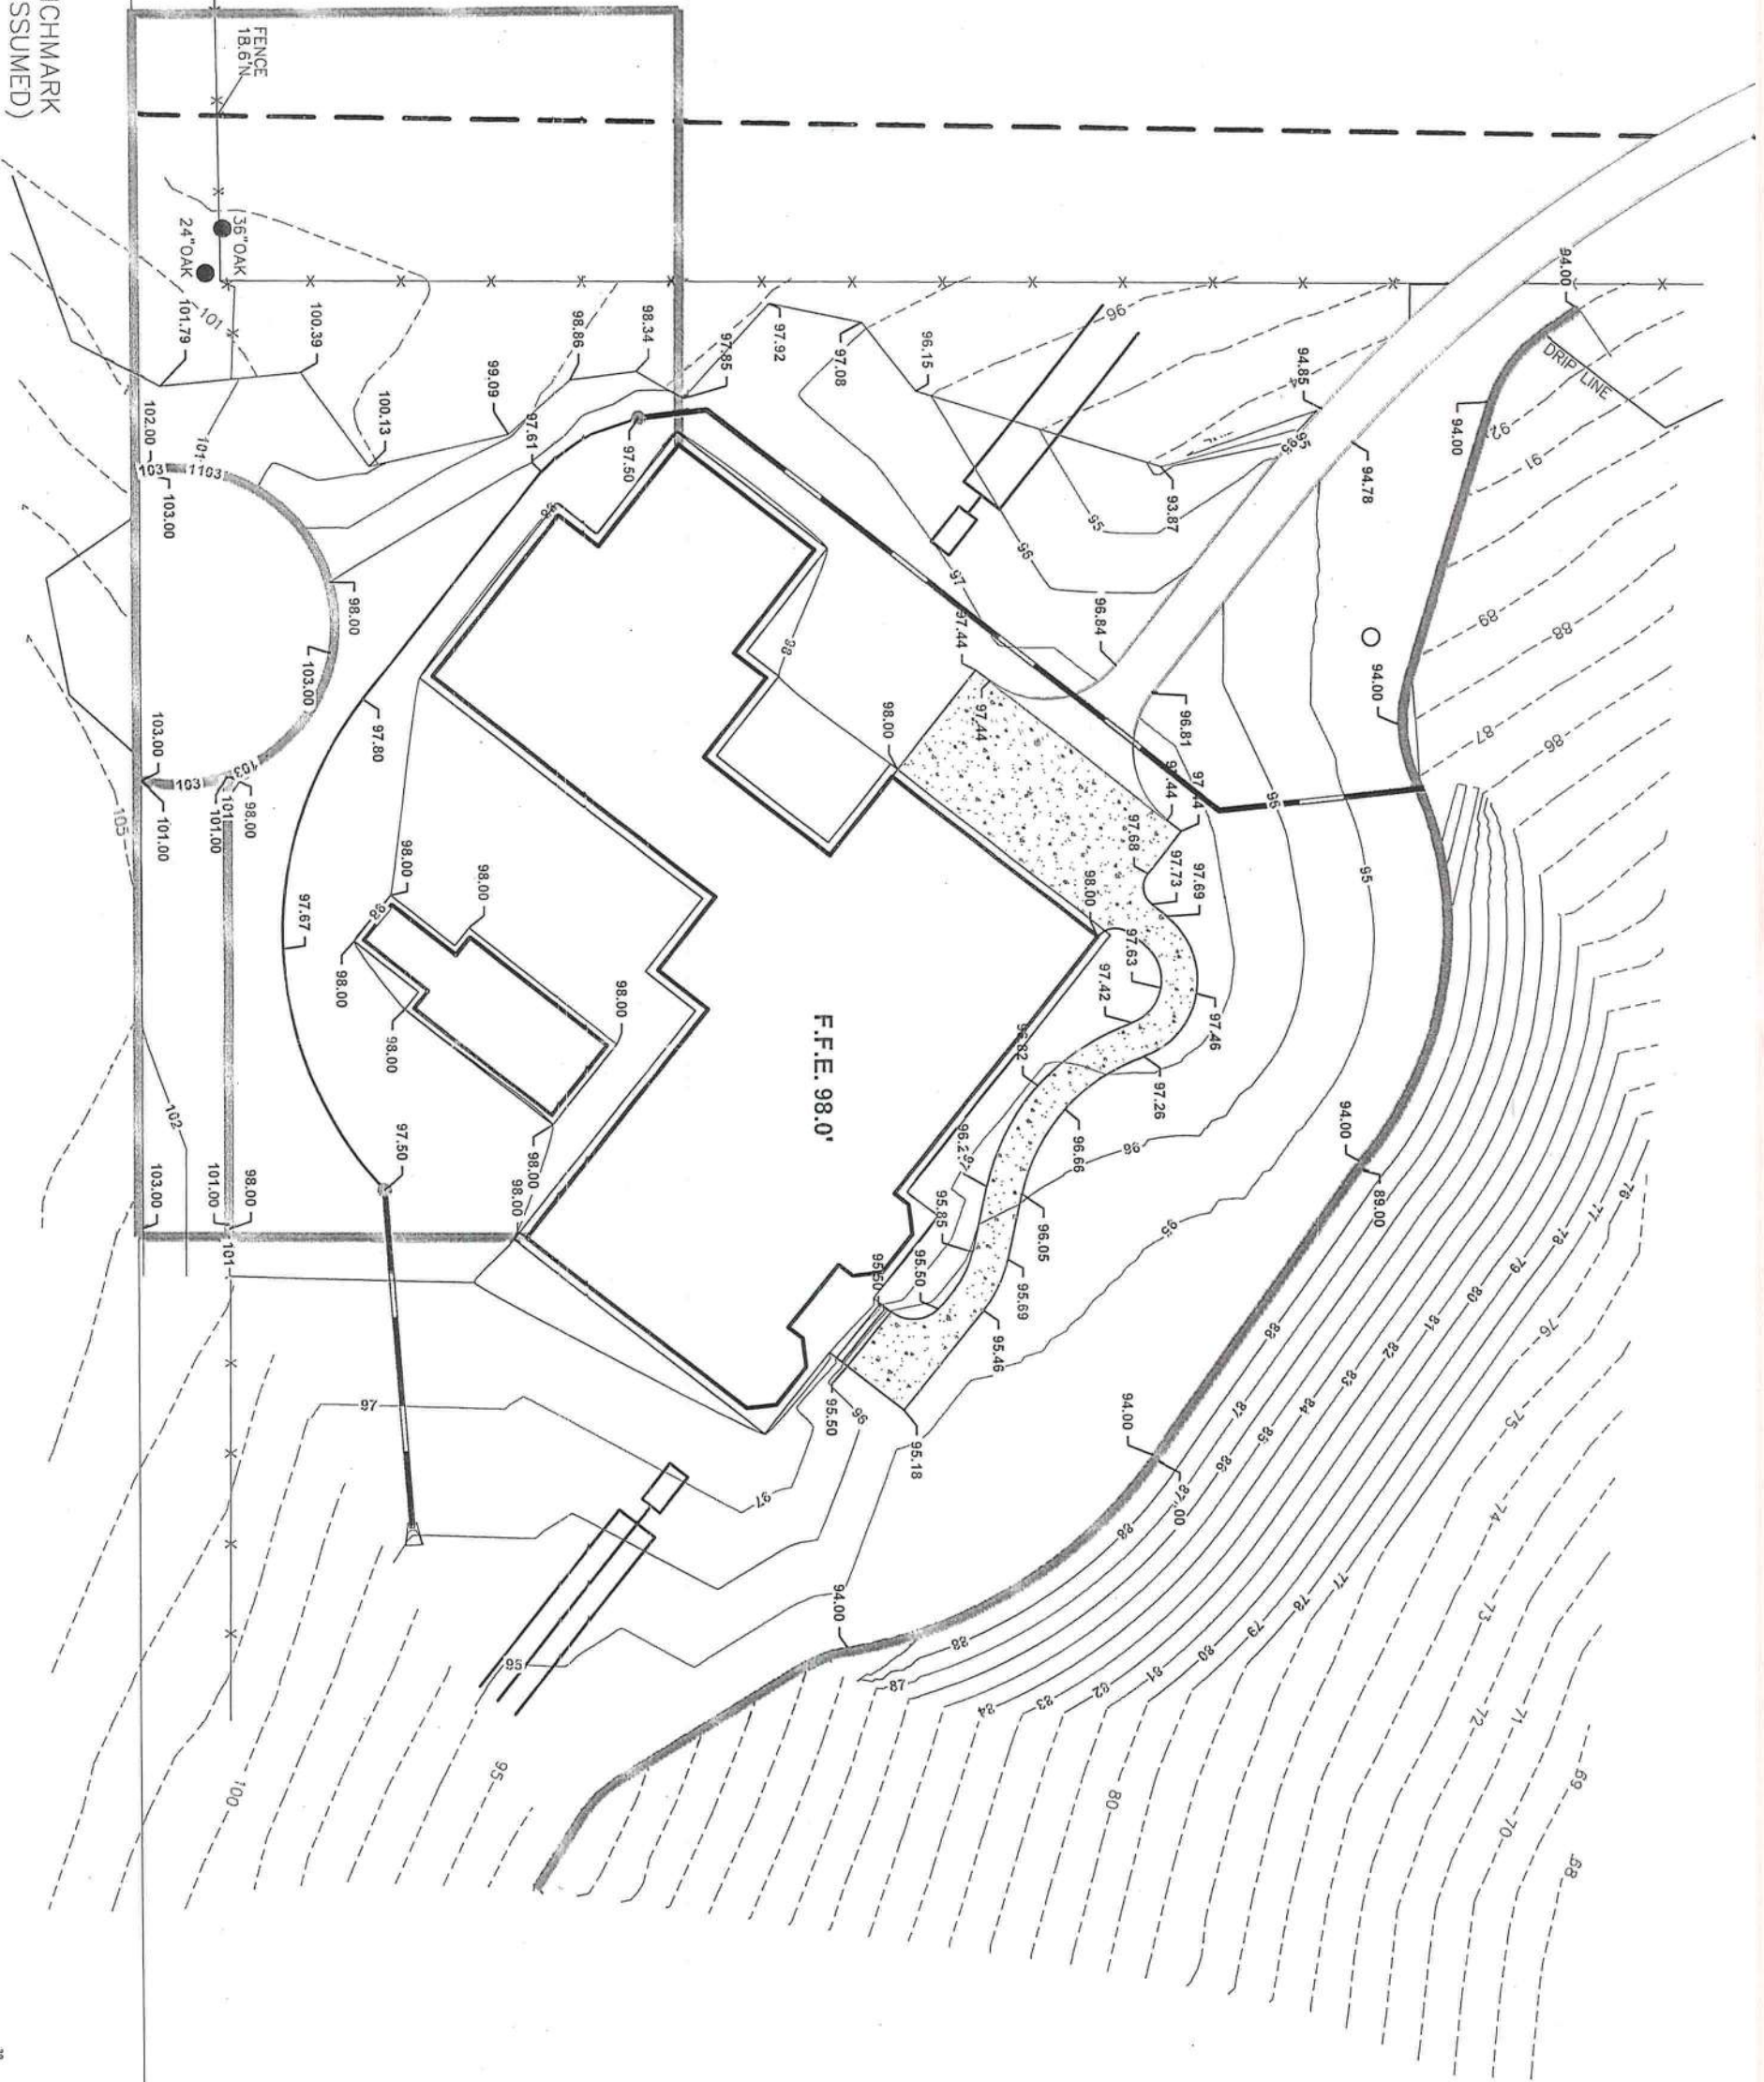

JOB NUMBER: L110503NEE		
DESIGNED BY: CM	DRAFTED BY: CM	CHECKED BY: PB
DATE: 10/20/2011		
SHEET NO. 4		



REVISIONS:


GRADING PLAN
PARKER NEELY RESIDENTS
LAKE CITY, FLORIDA



North Florida Professional Services, Inc.
P.O. BOX 3823
Lake City, FL 32025
Ph. 386-752-4675
Fax. 386-752-4674


P.O. BOX 180998
Tallahassee, FL 32318
Ph. 877-335-1525
Eng. Lic. 29011

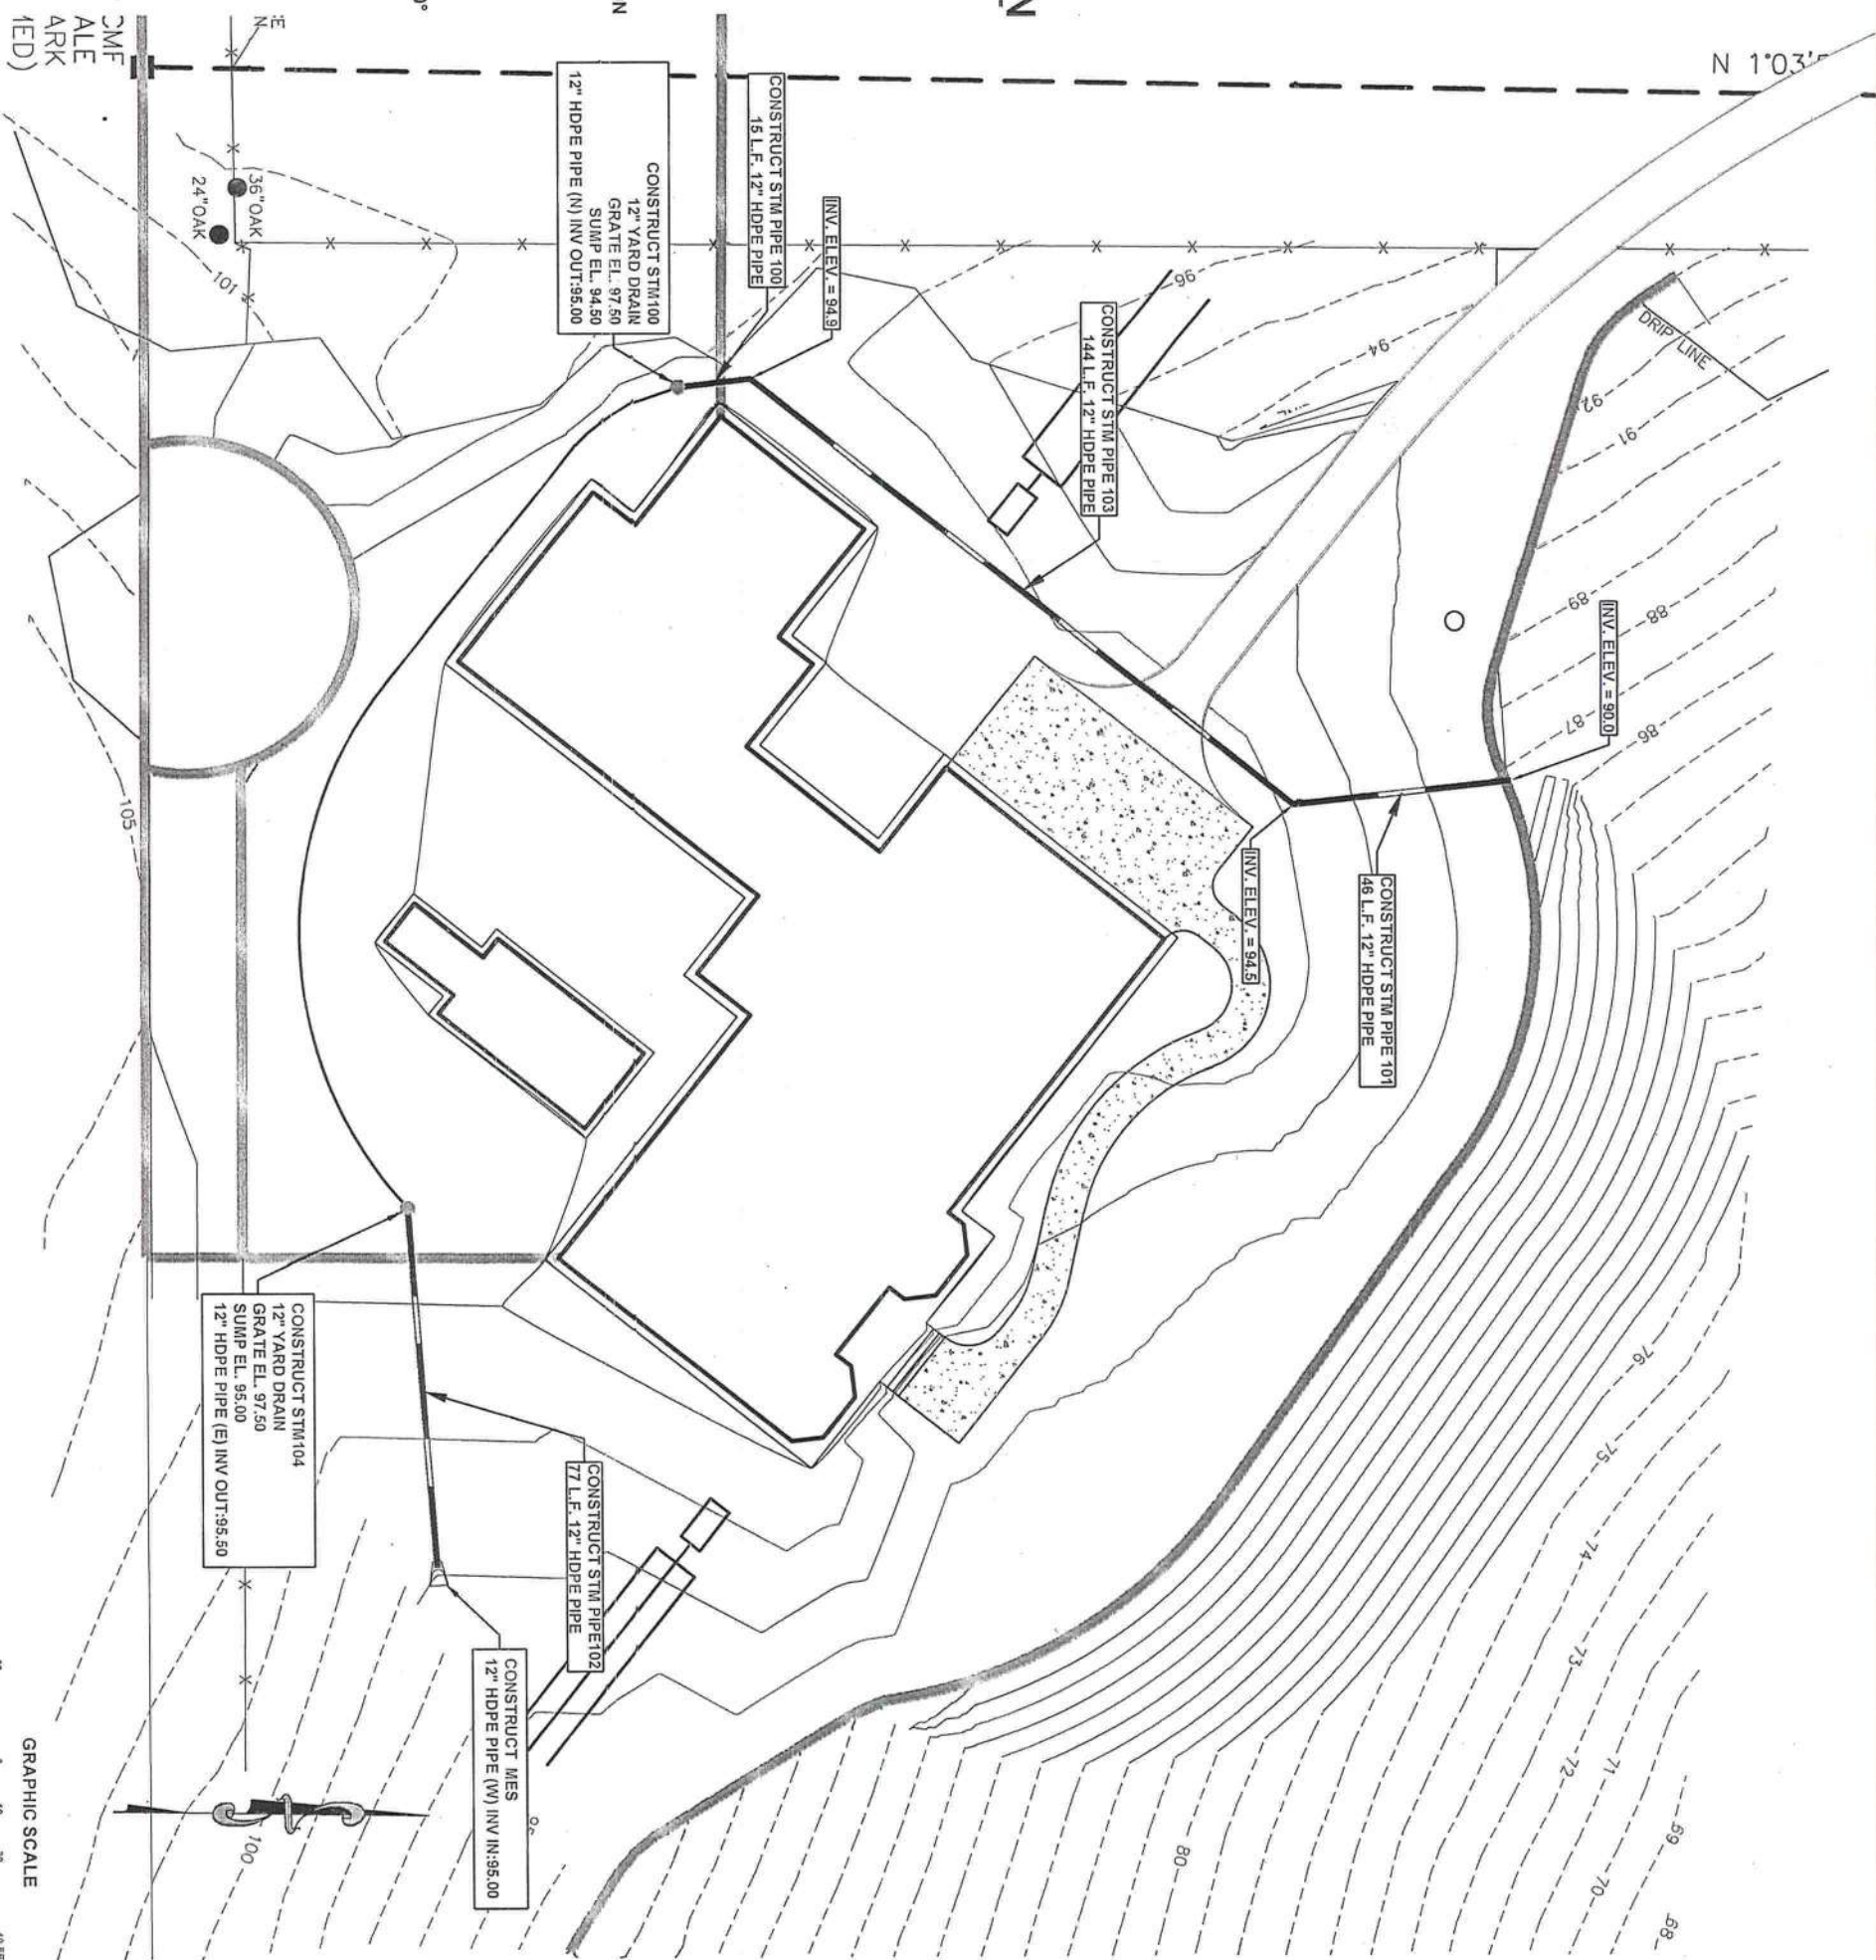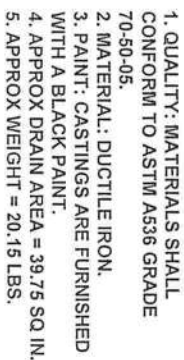

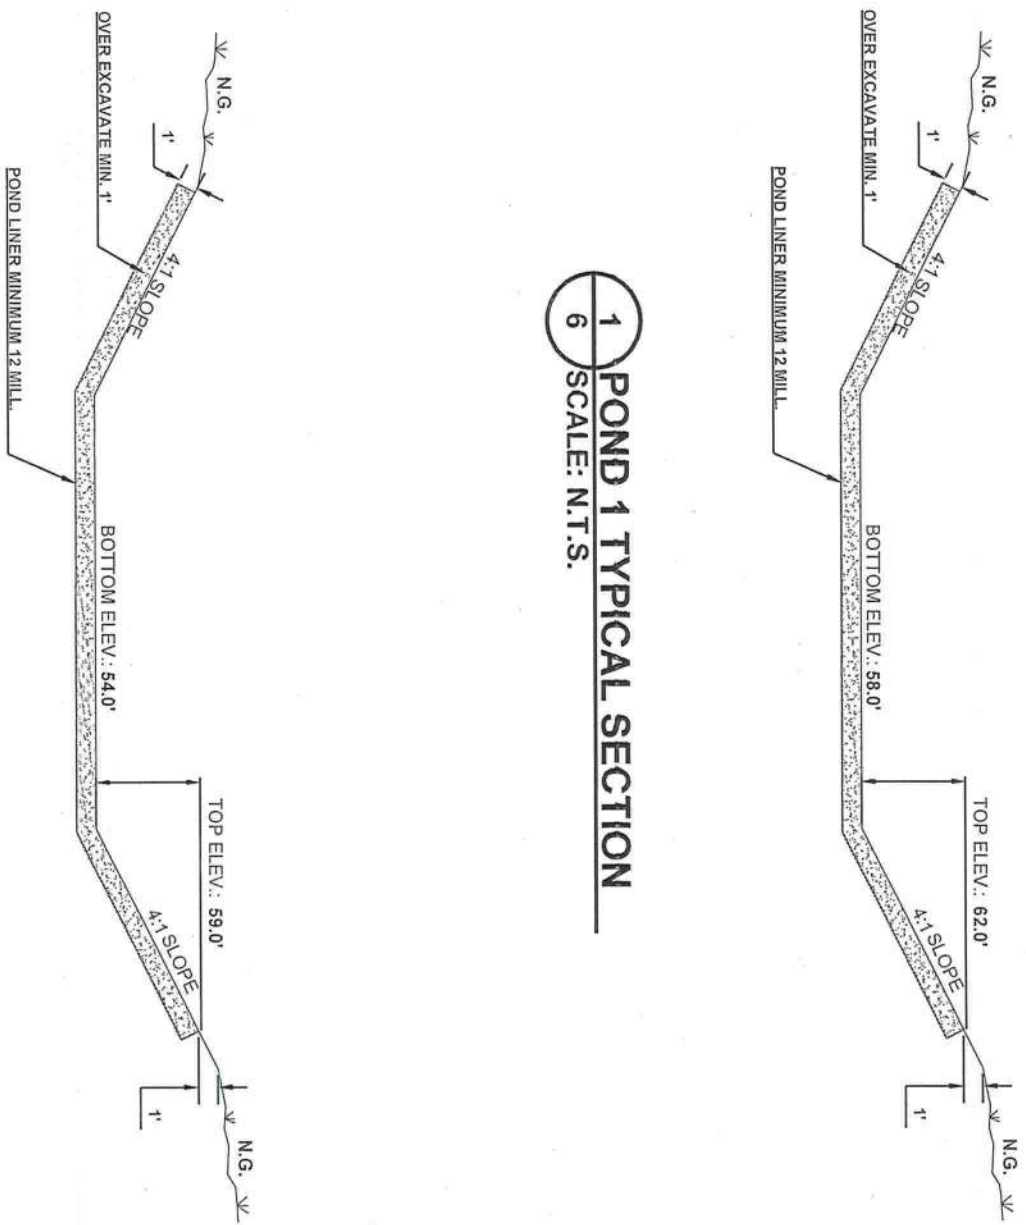


1
6 POND 1 TYPICAL SECTION
SCALE: N.T.S.

2
6 POND 2 TYPICAL SECTION
SCALE: N.T.S.

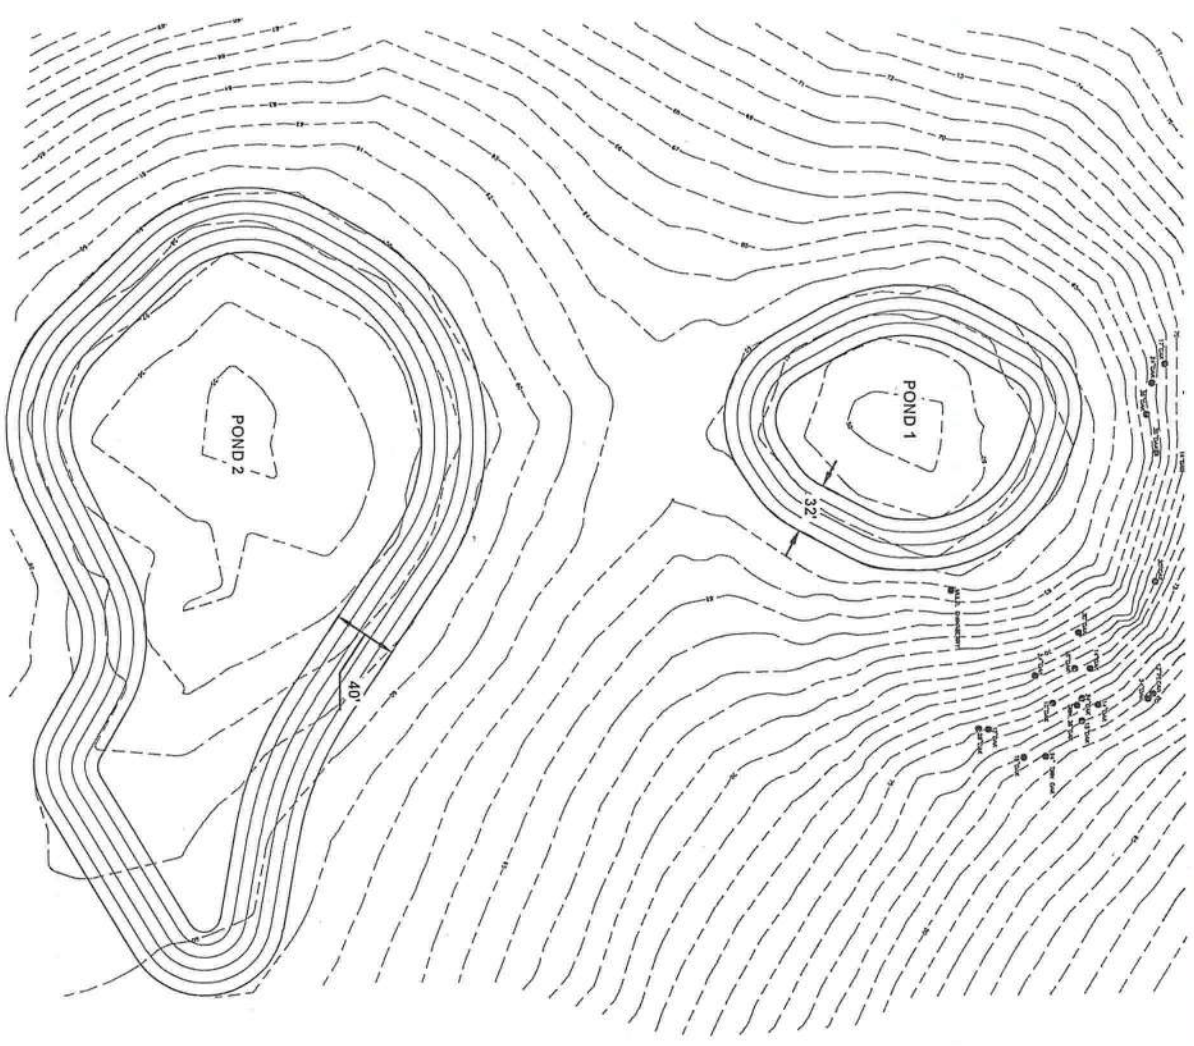

TRACT "B"
O&B, 1047, PG. 2247

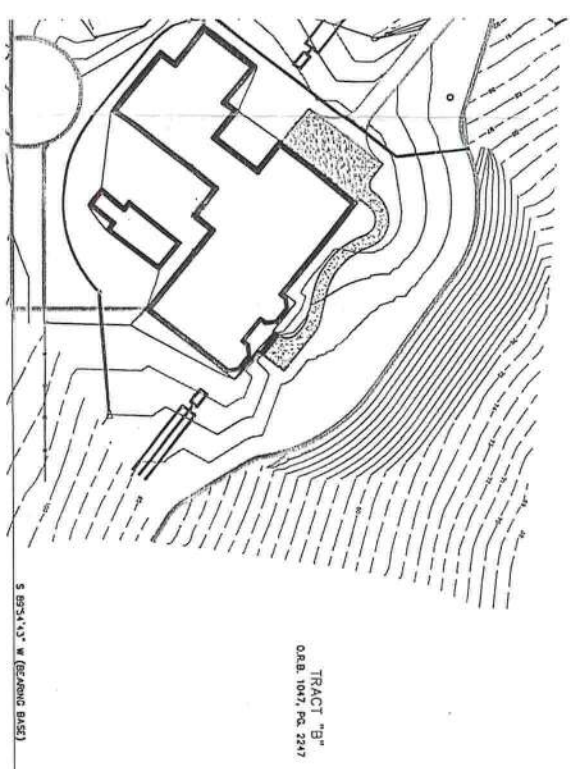

TRACT "B"
O&B, 1047, PG. 2247

5 6934.43' W (BEARING BASE)