

57108



STATE OF FLORIDA
DEPARTMENT OF ENVIRONMENTAL PROTECTION
ON-SITE SEWAGE TREATMENT AND DISPOSAL
SYSTEM (OSTDS)

PERMIT NO. 22-0934
DATE PAID: 11/18/22
FEE PAID: 310.00
RECEIPT #: 1911601

APPLICATION FOR CONSTRUCTION PERMIT

APPLICATION FOR:

☒ New System ☐ Existing System ☐ Holding Tank ☐ Innovative
☐ Repair ☐ Abandonment ☐ Temporary ☒ RV

APPLICANT: Ida Windergren EMAIL: nflsepticTank@comcast.com

AGENT: Robert Ford III - North Florida Septic Tank Inc TELEPHONE: 386-755-6372

MAILING ADDRESS: 741 SE State Road 100, Lake City, FL 32025

TO BE COMPLETED BY APPLICANT OR APPLICANT'S AUTHORIZED AGENT. SYSTEMS MUST BE CONSTRUCTED BY A PERSON LICENSED PURSUANT TO 489.105(3)(m) OR 489.552, FLORIDA STATUTES. IT IS THE APPLICANT'S RESPONSIBILITY TO PROVIDE DOCUMENTATION OF THE DATE THE LOT WAS CREATED OR PLATTED (MM/DD/YY) IF REQUESTING CONSIDERATION OF STATUTORY GRANDFATHER PROVISIONS.

PROPERTY INFORMATION

LOT: 38 BLOCK: — SUBDIVISION: Rolling Oaks OSTDS REMEDIATION PLAN? ☐ Y / ☐ N PLATTED: —

PROPERTY ID # 09-35-16-02049-151 ZONING: — I/M OR EQUIVALENT: ☐ Y / ☐ N

PROPERTY SIZE: 5.47 ACRES WATER SUPPLY: ☒ PRIVATE PUBLIC ☐ ≤ 2000 GPD ☐ > 2000 GPD

IS SEWER AVAILABLE AS PER 381.0065, F.S.? ☒ YES ☐ NO DISTANCE TO SEWER: — FT

PROPERTY ADDRESS: 127 NW Tree-line Gln, Lake City

DIRECTIONS TO PROPERTY: Hwy 90 west to Lake Jeffery Rd t/r follow to NW Brinkley Terr. t/c to Site on left.

BUILDING INFORMATION

☒ RESIDENTIAL ☐ COMMERCIAL

Unit No. Type of Establishment No. of Bedrooms Building Area Sqft Commercial/Institutional System Design Table I, Chapter 62-6, FAC

1 RV 1 240
2 Storage Building 1 576 Ida Windergren 11/18/22

3 SINGLE FAMILY OWNERSHIP 1 1124

4

REVISED
11/18/22

REVISED

☐ Floor/Equipment Drains ☐ Other (Specify) —

SIGNATURE: Robert Ford III

DATE: 11-11-2022

DEP 4015, 06-21-2022 (Obsoletes previous editions which may not be used)
Incorporated 62-6.004, FAC


STATE OF FLORIDA
DEPARTMENT OF HEALTH
APPLICATION FOR ONSITE SEWAGE DISPOSAL SYSTEM CONSTRUCTION PERMIT

1"=40'

Permit Application Number 22-0934

Windergren Job

PART II - SITEPLAN

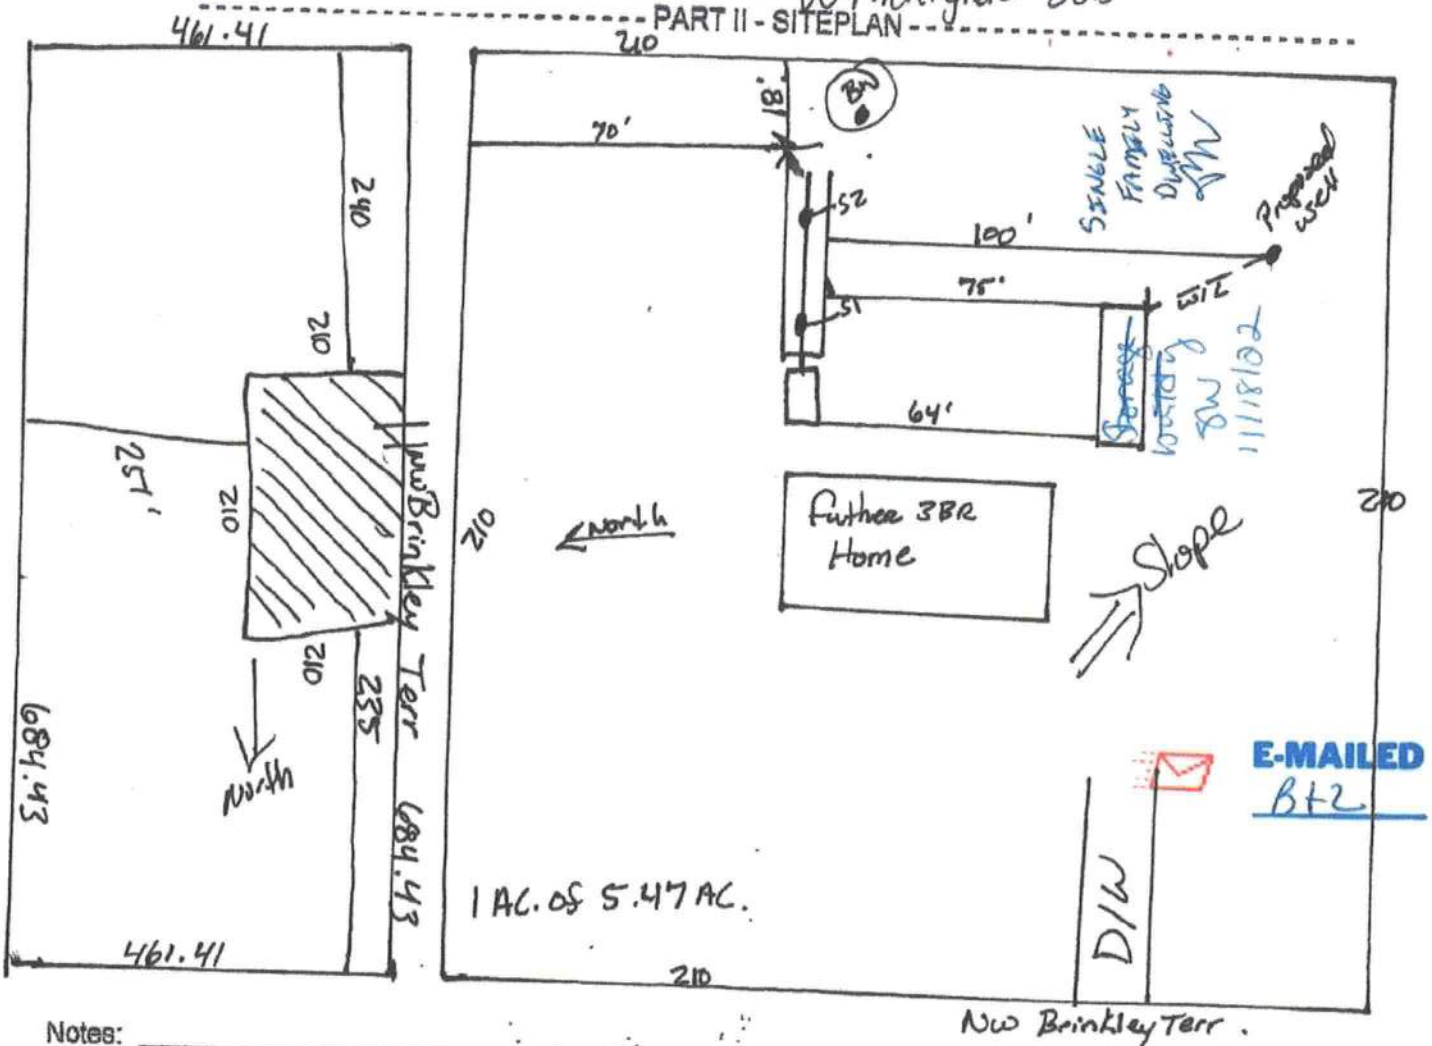

E-MAILED
BTZ

Notes:

Site Plan submitted by: Robert Ford 999 Date: 11-11-2022

Plan Approved ☒ Not Approved ☐

By Camille A. Bonds

REVISED

MASTER CONTRACTOR

Date 11/16/22

County Health Department

ALL CHANGES MUST BE APPROVED BY THE COUNTY HEALTH DEPARTMENT