

DATE 11/20/2008

## Columbia County Building Permit

PERMIT

This Permit Must Be Prominently Posted on Premises During Construction

000027491

APPLICANT JIM YATES PHONE 770-794-4644  
ADDRESS 1050 NW SHILOH RD, KENNESAW GA 30144  
OWNER FLORIDA FSH & WILDLIFE CONSERVATION COMM PHONE 758-0525  
ADDRESS 3379 E US HIGHWAY 90E LAKE CITY FL 32055  
CONTRACTOR MAHER AL-SOUFI/VANGUARD PHONE 704 823-0877  
LOCATION OF PROPERTY 90E, NEXT TO FWC BUILDING ON LEFT, ACROSS FROM AIRPORT

TYPE DEVELOPMENT MODULAR, UTILITY ESTIMATED COST OF CONSTRUCTION 0.00  
HEATED FLOOR AREA TOTAL AREA HEIGHT STORIES 1  
FOUNDATION WALLS ROOF PITCH FLOOR  
LAND USE & ZONING INDUSTRIAL MAX. HEIGHT 12  
Minimum Set Back Requirments: STREET-FRONT 20.00 REAR 15.00 SIDE 15.00  
NO. EX.D.U. 0 FLOOD ZONE X DEVELOPMENT PERMIT NO.

PARCEL ID 35-3S-17-07291-000 SUBDIVISION  
LOT BLOCK PHASE UNIT TOTAL ACRES 3.94

CGC034037  
Culvert Permit No. Culvert Waiver Contractor's License Number  
EXISTING X08-365 CS  
Driveway Connection Septic Tank Number LU & Zoning checked by  
Applicant/Owner/Contractor  
WR N  
Approved for Issuance New Resident

COMMENTS: IMPACT FEES EXEMPT/GOVERNMENTAL BUILDING, NOC ON FILE

Check # or Cash 50005

## FOR BUILDING &amp; ZONING DEPARTMENT ONLY

(footer/Slab)

Temporary Power date/app. by Foundation date/app. by Monolithic date/app. by  
Under slab rough-in plumbing date/app. by Slab date/app. by Sheathing/Nailing date/app. by  
Framing date/app. by Rough-in plumbing above slab and below wood floor date/app. by  
Electrical rough-in date/app. by Heat & Air Duct date/app. by Peri. beam (Lintel) date/app. by  
Permanent power date/app. by C.O. Final date/app. by Culvert date/app. by  
M/H tie downs, blocking, electricity and plumbing date/app. by Pool date/app. by  
Reconnection date/app. by Pump pole date/app. by Utility Pole date/app. by  
M/H Pole date/app. by Travel Trailer date/app. by Re-roof date/app. by

BUILDING PERMIT FEE \$ 0.00 CERTIFICATION FEE \$ 0.00 SURCHARGE FEE \$ 0.00  
MISC. FEES \$ 350.00 ZONING CERT. FEE \$ 50.00 FIRE FEE \$ 0.00 WASTE FEE \$  
FLOOD DEVELOPMENT FEE \$ FLOOD ZONE FEE \$ 25.00 CULVERT FEE \$ TOTAL FEE 425.00  
INSPECTORS OFFICE CLERKS OFFICE

NOTICE: IN ADDITION TO THE REQUIREMENTS OF THIS PERMIT, THERE MAY BE ADDITIONAL RESTRICTIONS APPLICABLE TO THIS PROPERTY THAT MAY BE FOUND IN THE PUBLIC RECORDS OF THIS COUNTY. AND THERE MAY BE ADDITIONAL PERMITS REQUIRED FROM OTHER GOVERNMENTAL ENTITIES SUCH AS WATER MANAGEMENT DISTRICTS, STATE AGENCIES, OR FEDERAL AGENCIES.

"WARNING TO OWNER: YOUR FAILURE TO RECORD A NOTICE OF COMMENCEMENT MAY RESULT IN YOUR PAYING TWICE FOR IMPROVEMENTS TO YOUR PROPERTY. IF YOU INTEND TO OBTAIN FINANCING, CONSULT WITH YOUR LENDER OR AN ATTORNEY BEFORE RECORDING YOUR NOTICE OF COMMENCEMENT."

EVERY PERMIT ISSUED SHALL BECOME INVALID UNLESS THE WORK AUTHORIZED BY SUCH PERMIT IS COMMENCED WITHIN 180 DAYS AFTER ITS ISSUANCE, OR IF THE WORK AUTHORIZED BY SUCH PERMIT IS SUSPENDED OR ABANDONED FOR A PERIOD OF 180 DAYS AFTER THE TIME THE WORK IS COMMENCED. A VALID PERMIT RECIEVES AN APPROVED INSPECTION EVERY 180 DAYS. WORK SHALL BE CONSIDERED TO BE IN ACTIVE PROGRESS WHEN THE PERMIT HAS RECIEVED AN APPROVED INSPECTION WITHIN 180 DAYS.

The Issuance of this Permit Does Not Waive Compliance by Permittee with Deed Restrictions.



# Columbia County Building Permit Application

For Office Use Only Application # 08-1124 Date Received \_\_\_\_\_ By \_\_\_\_\_ Permit # 27491  
 Zoning Official ds Date 11/17/08 Flood Zone X Land Use I Zoning I  
 FEMA Map # \_\_\_\_\_ Elevation \_\_\_\_\_ MFE \_\_\_\_\_ River \_\_\_\_\_ Plans Examiner ur Date 11-17-0

Comments \_\_\_\_\_  
☐ NOC ☐ EH ☐ Deed or PA ☐ Site Plan ☐ State Road Info ☐ Parent Parcel # \_\_\_\_\_  
☐ Dev Permit # \_\_\_\_\_ ☐ In Floodway ☐ Letter of Auth from Contractor ☐ F W Comp. letter  
 IMPACT FEES: EMS \_\_\_\_\_ Fire exempt Corr \_\_\_\_\_ Road/Code \_\_\_\_\_  
 School \_\_\_\_\_ = TOTAL blg

Septic Permit No. NA Fax 770.794.4451

Name Authorized Person Signing Permit Jim Yates Phone 770.794.4644

Address 1050 SHILOH ROAD NW, SUITE 302, KENNESAW, GA 30144

Owners Name FLORIDA FISH AND WILDLIFE CONSERVATION Phone 386-758-0525

911 Address 3379 E. U.S. HIGHWAY 90 E., LAKE CITY FL 32055

Contractors Name MAHER AL-SOUFI  
VANGUARD MODULAR BLDG. SYS. LLC Phone 704-823-0877

Address 115 CRAUSBY AVE LOWELL NC 28034

Fee Simple Owner Name & Address NA

Bonding Co. Name & Address NA

Architect/Engineer Name & Address REGISTE, SLIGER BENG, INC 1427 N. BROUGH ST

Mortgage Lenders Name & Address N/A TALLHASER, FL 32303

Circle the correct power company - FL Power & Light - Clay Elec. - Suwannee Valley Elec. - Progress Energy

Property ID Number 35-35-17-07 291.000 05 Estimated Cost of Construction \$497,000 -

Subdivision Name NA Lot NA Block NA Unit NA Phase NA

Driving Directions FROM DOWNTOWN LAKE CITY PROCEED EAST ON

HWY 90, PROJECT SITE IS DIRECTLY ACROSS FROM THE

AIRPORT, LOCATED ADJACENT TO EXISTING FWC BUILDING

Construction of MODULAR OFFICE FACILITY Total Acreage 3.94 Lot Size NA

Do you need a - Culvert Permit or Culvert Waiver or Have an Existing Drive Total Building Height 12' ±

Actual Distance of Structure from Property Lines - Front 143' Side 97' Side 189' Rear 241'

Number of Stories 1 Heated Floor Area 4,560 Total Floor Area 4,560 Roof Pitch 1/4" in 12"

Application is hereby made to obtain a permit to do work and installations as indicated. I certify that no work or installation has commenced prior to the issuance of a permit and that all work be performed to meet the standards of all laws regulating construction in this jurisdiction.

## Columbia County Building Permit Application

**TIME LIMITATIONS OF APPLICATION :** An application for a permit for any proposed work shall be deemed to have been abandoned 180 days after the date of filing, unless such application has been pursued in good faith or a permit has been issued; except that the building official is authorized to grant one or more extensions of time for additional periods not exceeding 90 days each. The extension shall be requested in writing and justifiable cause demonstrated.

### **FLORIDA'S CONSTRUCTION LIEN LAW: Protect Yourself and Your Investment**

According to Florida Law, those who work on your property or provide materials, and are not paid-in-full, have a right to enforce their claim for payment against your property. This claim is known as a construction lien. If your contractor fails to pay subcontractors or material suppliers or neglects to make other legally required payments, the people who are owed money may look to your property for payment, even if you have paid your contractor in full. This means if a lien is filed against your property, it could be sold against your will to pay for labor, materials or other services which your contractor may have failed to pay.

### **NOTICE OF RESPONSIBILITY TO BUILDING PERMITEE:**

**YOU ARE HEREBY NOTIFIED** as the recipient of a building permit from Columbia County, Florida, you will be held responsible to the County for any damage to sidewalks and/or road curbs and gutters, concrete features and structures, together with damage to drainage facilities, removal of sod, major changes to lot grades that result in ponding of water, or other damage to roadway and other public infrastructure facilities caused by you or your contractor, subcontractors, agents or representatives in the construction and/or improvement of the building and lot for which this permit is issued. No certificate of occupancy will be issued until all corrective work to these public infrastructures and facilities has been corrected.

**WARNING TO OWNER:** YOUR FAILURE TO RECORD A NOTICE OF COMMENCEMENT MAY RESULT IN YOU PAYING TWICE FOR IMPROVEMENTS TO YOUR PROPERTY. A NOTICE OF COMMENCEMENT MUST BE RECORDED AND POSTED ON THE JOB SITE BEFORE THE FIRST INSPECTION. IF YOU INTEND TO OBTAIN FINANCING, CONSULT WITH YOUR LENDER OR ATTORNEY BEFORE RECORDING YOUR NOTICE OF COMMENCEMENT.

**OWNERS CERTIFICATION:** I hereby certify that all the foregoing information is accurate and all work will be done in compliance with all applicable laws and regulating construction and zoning. I further understand the above written responsibilities in Columbia County for obtaining this Building Permit.

File Matthew J. Pollock  
Owners Signature

**CONTRACTORS AFFIDAVIT:** By my signature I understand and agree that I have informed and provided this written statement to the owner of all the above written responsibilities in Columbia County for obtaining this Building Permit.

[Signature]  
Contractor's Signature (Permitee)

Contractor's License Number CGC 034037  
Columbia County  
Competency Card Number \_\_\_\_\_

Affirmed under penalty of perjury to by the Contractor and subscribed before me this 13 day of November 2008.  
Personally known ☒ or Produced Identification GADL

Christina Thai  
State of Florida Notary Signature (For the Contractor)  
GA

SEAL:





**Florida Fish  
and Wildlife  
Conservation  
Commission**

**Commissioners**

**Rodney Barreto**  
Chair  
Miami

**Brian S. Yablonski**  
Vice-Chair  
Tallahassee

**Kathy Barco**  
Jacksonville

**Ronald M. Bergeron**  
Fort Lauderdale

**Richard A. Corbett**  
Tampa

**Dwight Stephenson**  
Delray Beach

**Kenneth W. Wright**  
Winter Park

**Executive Staff**

**Kenneth D. Haddad**  
Executive Director

**Nick Wiley**  
Assistant Executive  
Director

**Karen Ventimiglia**  
Deputy Chief of Staff

Office of the  
Executive Director  
**Kenneth D. Haddad**  
Executive Director

(850) 487-3796  
(850) 921-5786 FAX

*Managing fish and wildlife  
resources for their long-  
term well-being and the  
benefit of people.*

620 South Meridian Street  
Tallahassee, Florida  
32399-1600  
Voice: (850) 488-4676

Hearing/speech impaired:  
(800) 955-8771 (T)  
(800) 955-8770 (V)

MyFWC.com

November 19, 2008

**Mr. John Kerce, Chief Building Official**  
**Columbia County Government**  
**Building and Zoning Department**  
**Post Office Box 1529**  
**Lake City, FL 32056-1529**

Dear Mr. Kerce:

The Florida Fish and Wildlife Conservation Commission is working with a contracted vendor to have a modular office building constructed and placed on a vacant 2.00-acre parcel, which is part of a larger 3.94 acre parcel (ID # 35-3S-17-07291-000 05) owned by the Commission. This land lies along the north side of U.S. Highway 90, immediately across from the Lake City Municipal Airport.

Our Regional Wildlife Management Biologist, Matthew T. Pollock, has been working with Vanguard Modular Building Systems, LLC, to see this project from conception to completion. Recently, a building permit application was submitted by Vanguard on the Commission's behalf, with Mr. Pollock as the owner signatory.

This letter hereby acknowledges that Matthew T. Pollock is authorized to execute permit application #08-1124 as an owner representative of the Commission on this project. Please contact Mr. Pollock at 386-758-0525 if you have further questions or need additional information.

Sincerely,

A handwritten signature in dark ink, appearing to read "Kenneth D. Haddad".

**Kenneth D. Haddad**  
**Executive Director**

kdh/mb/pm



# NOTICE OF COMMENCEMENT

Inst:200812020761 Date:11/18/2008 Time:8:36 AM  
 42 DC, P. DeWitt Cason, Columbia County Page 1 of 2 B:1162 P:652

Tax Parcel Identification Number 35-3S-17-07291-000 05

THE UNDERSIGNED hereby gives notice that improvements will be made to certain real property, and in accordance with Section 713.13 of the Florida Statutes, the following information is provided in this NOTICE OF COMMENCEMENT.

1. Description of property (legal description): (SEE ATTACHED SHEET)
  - a) Street (job) Address: 3379 E. US HWY 90, LAKE CITY, FL 32055
2. General description of improvements: INSTALLATION OF A MODULAR BUILDING, ROADWAY, PARKING AREAS, RAMPS, DECK, ELECTRICAL SERVICE, SANITARY SEWER & POTABLE WATER.
3. Owner Information
  - a) Name and address: FLORIDA FISH AND WILDLIFE CONSERVATION COMMISSION
  - b) Name and address of fee simple titleholder (if other than owner): 3377 E. US HWY 90, LAKE CITY FL 32055
  - c) Interest in property OWNER
4. Contractor Information
  - a) Name and address: VANGUARD MODULAR BUILDING SYSTEMS LLC, 115 CRAUSBY AVE. LOWELL, NC 28098
  - b) Telephone No.: 704-823-0877 Fax No. (Opt.): 704-823-0881
5. Surety Information
  - a) Name and address: NA
  - b) Amount of Bond: NA
  - c) Telephone No.: NA Fax No. (Opt.): NA
6. Lender
  - a) Name and address: NA
  - b) Phone No.: NA
7. Identity of person within the State of Florida designated by owner upon whom notices or other documents may be served
  - a) Name and address: MATTHEW T. POLLOCK, P.O. Box 177, OLUSTEE FL 32072
  - b) Telephone No.: 386-758-5767 x 102 Fax No. (Opt.): 386-758-5799
8. In addition to himself, owner designates the following person to receive a copy of the Lienor's Notice as provided in Section 713.13(1)(b) Florida Statutes:
  - a) Name and address: SHARON LYONS, FWC, 3377 E. US HWY 90, LAKE CITY FL 32055
  - b) Telephone No.: 386-758-0525 Fax No. (Opt.): 386-758-0533
9. Expiration date of Notice of Commencement (the expiration date is one year from the date of recording unless a different date is specified): 11/18/2009

**WARNING TO OWNER:** ANY PAYMENTS MADE BY THE OWNER AFTER THE EXPIRATION OF THE NOTICE OF COMMENCEMENT ARE CONSIDERED IMPROPER PAYMENTS UNDER CHAPTER 713, PART I, SECTION 713.13, FLORIDA STATUTES, AND CAN RESULT IN YOUR PAYING TWICE FOR IMPROVEMENTS TO YOUR PROPERTY; A NOTICE OF COMMENCEMENT MUST BE RECORDED AND POSTED ON THE JOB SITE BEFORE THE FIRST INSPECTION. IF YOU INTEND TO OBTAIN FINANCING, CONSULT YOUR LENDER OR AN ATTORNEY BEFORE COMMENCING WORK OR RECORDING YOUR NOTICE OF COMMENCEMENT.


STATE OF FLORIDA  
 COUNTY OF COLUMBIA

10. Matthew J. Pollock  
 Signature of Owner or Owner's Authorized Office/Director/Partner/Manager  
MATTHEW T. POLLOCK, REGIONAL WILDLIFE  
 Print Name MANAGEMENT BIOLOGIST

The foregoing instrument was acknowledged before me, a Florida Notary, this 17th day of November, 2008, by:

Amanda L. Sharp as Notary Public (type of authority, e.g. officer, trustee, attorney  
 fact) for Florida Fish & Wildlife Conserv. Comm. name of party on behalf of whom instrument was executed).  
Matthew T. Pollock  
 Personally Known OR Produced Identification Type

Notary Signature Amanda L. Sharp Notary Stamp or Seal

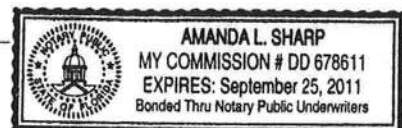

—AND—

11. Verification pursuant to Section 92.525, Florida Statutes. Under penalties of perjury, I declare that I have read the foregoing and that the facts stated in it are true to the best of my knowledge and belief

Matthew J. Pollock  
 Signature of Natural Person Signing (in line #10 above.)

**LEGAL DESCRIPTION FOR FLORIDA FISH AND WILDLIFE  
CONSERVATION COMMISSION'S 2.00 ACRE LOT LOCATED  
IMMEDIATELY ACROSS FROM LAKE CITY AIRPORT ALONG  
US HWY 90 – PARCEL 35-3S-17-07291-000 05**

A PART OF THE NE ¼ OF SECTION 35, TOWNSHIP 3 SOUTH, RANGE 17 EAST MORE PARTICULARLY DESCRIBED AS FOLLOWS: COMMENCE AT THE NORTHWEST CORNER OF THE SAID NE ¼ AND RUN S5°20'06"W ALONG THE WEST LINE THEREOF, 1673.55 FEET; THENCE N89°52'37"E, 185.0 FEET FOR A POINT OF BEGINNING. THENCE CONTINUE N89°52'37"E, 200.0 FEET; THENCE S5°20'06"W, 189.84 FEET; THENCE S76°13'10"W, 12.70 FEET; THENCE S5°20'06"W, 237.04 FEET TO A POINT ON THE OCCUPIED MAINTAINED RIGHT-OF-WAY OF U.S. HIGHWAY #90, SAID POINT BEING 50 FEET AS MEASURED PERPENDICULAR TO THE CENTERLINE OF THE EXISTING WEST BOUND LANES; THENCE S76°13'10"W ALONG SAID LINE PARALLEL TO THE SAID CENTERLINE OF THE WESTBOUND LANES, 198.05 FEET; THENCE N5°20'06"E, 476.86 FEET TO THE POINT OF BEGINNING. COLUMBIA COUNTY, FLORIDA. CONTAINING 2.00 ACRES MORE OR LESS.

MARK AL-SOUFI, PE  
PO BOX 500416  
ATL GA 31150

11/12/08

Columbia County Building Department  
135 NE Hernando Avenue  
Lake City, FL 32055


Plan Examiner: Mr. Joe Haltiwanger

Ref: Application # 08-1124  
Florida Fish & Wildlife  
3379 E US 90  
Lake City FL 32055

Dear Mr. Haltiwanger

This is to authorize Mr. Jim Yates to apply, pick up the permits and perform whatever is deemed necessary to obtain the permits for the above referenced project. All work will be done under my supervision. Should you have any question, please feel free to call me at 678-429-5892.

Sincerely,

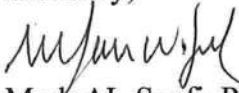

Mark AL-Soufi, PE and CGC034037



115 Crausby Ave  
Lowell, NC 28098  
Phone 704-823-2884 Fax 704-823-0881  
Cell: 704-866-4827  
[jyates@vanguardmodular.com](mailto:jyates@vanguardmodular.com)

## LETTER OF TRANSMITTAL

To: \_\_\_\_\_  
Columbia County \_\_\_\_\_  
Building Permit Office \_\_\_\_\_  
135 NE Hernando Ave, Suite B-21 \_\_\_\_\_  
Lake City, FL 32055 \_\_\_\_\_  
386-758-1008 \_\_\_\_\_  
\_\_\_\_\_  
\_\_\_\_\_  
\_\_\_\_\_

Date:	November 12, 2008
Attn:	Joe Haltiwanger
Re:	Florida Fish & Wildlife Modular Building 3379 E. US Hwy 90 Lake City, FL 32055 Matt Pollock 386-758-0525

WE ARE SENDING YOU THE FOLLOWING ITEMS:

☒ Attached ☐ Under Separate Cover SENT VIA ☐ Fed Ex ☐ US Mail  
☐ Other ID Number

[illegible]


THESE ITEMS ARE TRANSMITTED as checked below:

☐ For approval      ☐ For Your Use      ☐ For Review and Comment      ☒ As Requested  
☐ For your Info      ☐ For Bids Due \_\_\_\_\_      ☐ For Correction  
☐ Transmittal Only      ☐ Response Required By \_\_\_\_\_  
☐ Other

## REMARKS:



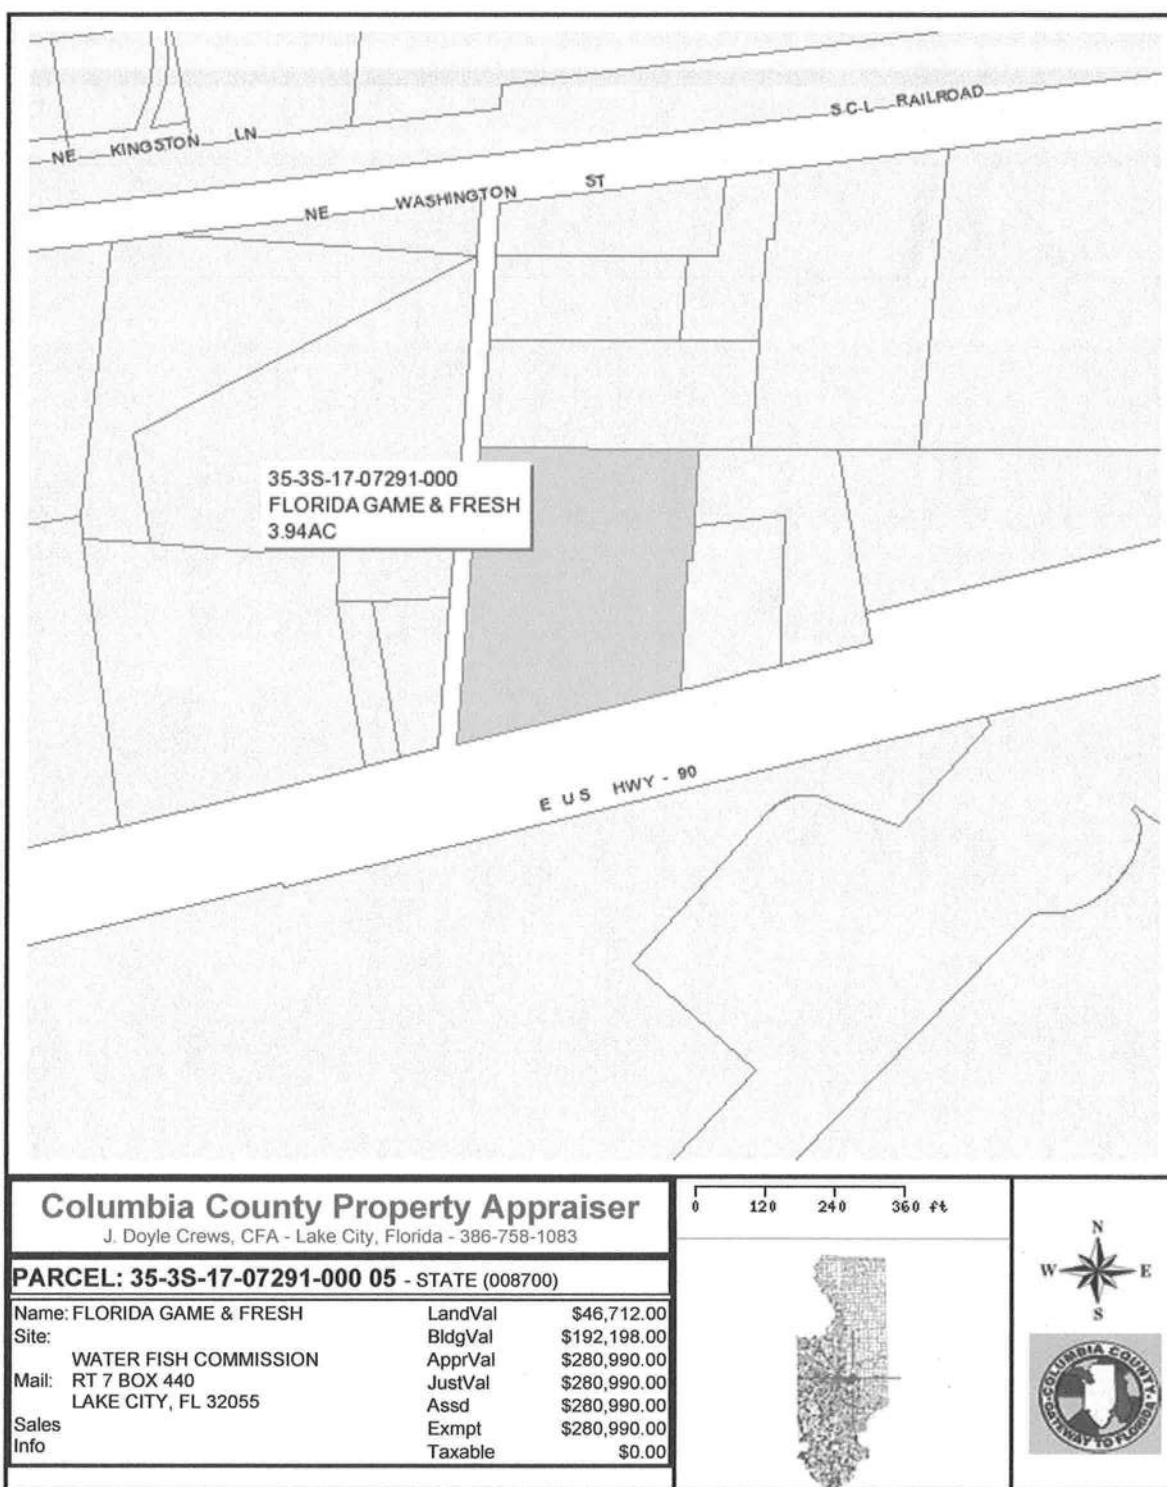

This information, GIS Map Updated: 10/21/2008, was derived from data which was compiled by the Columbia County Property Appraiser Office solely for the governmental purpose of property assessment. This information should not be relied upon by anyone as a determination of the ownership of property or market value. No warranties, expressed or implied, are provided for the accuracy of the data herein, its use, or its interpretation. Although it is periodically updated, this information may not reflect the data currently on file in the Property Appraiser's office. The assessed values are NOT certified values and therefore are subject to change before being finalized for ad valorem assessment purposes.



STATE OF FLORIDA

DEPARTMENT OF BUSINESS AND PROFESSIONAL REGULATION

REC'D OCT 16 2006

CONSTRUCTION INDUSTRY LICENSING BOARD  
1940 NORTH MONROE STREET  
TALLAHASSEE FL 32399-0783

(850) 487-1395

AL-SOUFI, MAHER  
VANGUARD MODULAR BUILDING SYSTEMS LLC  
P O BOX 2157  
SOUTHEASTERN PA 19399-2157



STATE OF FLORIDA

AC# 274731

DEPARTMENT OF BUSINESS AND  
PROFESSIONAL REGULATION

CGC034037 08/24/06 060117465

CERTIFIED GENERAL CONTRACTOR  
AL-SOUFI, MAHER  
VANGUARD MODULAR BUILDING SYSTEM

IS CERTIFIED under the provisions of Ch. 489 FS  
Expiration date: AUG 31, 2008 L06082401501

AC# 2747315

STATE OF FLORIDA

SIONAL REGULATION  
NSING BOARD

SEQ# L06082401501

DATE	BATCH NUMBER	LICENSE NBR
08/24/2006	060117465	CGC034037

The GENERAL CONTRACTOR  
Named below IS CERTIFIED  
Under the provisions of Chapter 489 FS.  
Expiration date: AUG 31, 2008

AL-SOUFI, MAHER  
VANGUARD MODULAR BUILDING SYSTEMS LLC  
100 LINDENWOOD DRIVE SUITE 200  
MALVERN PA 19355

JEB BUSH  
GOVERNOR

DISPLAY AS REQUIRED BY LAW

SIMONE MARSTILLER  
SECRETARY



## SUWANNEE RIVER WATER MANAGEMENT DISTRICT

August 19, 2008

Mr. Mathew T. Pollock  
North Central Regional Wildlife Biologist  
Florida Fish and Wildlife Conservation Commission  
3377 East US Highway 90  
Lake City, Florida 32055-8735


Subject: ERP01-0392, Florida Fish and Wildlife Office – Phase II, Lake  
City, Columbia County

Dear Mr. Pollock:

Thank you for your letter dated August 12, 2008, explaining your hardship with constructing a water quality pond as part of your permit. When the total impervious area of a project is less than the threshold of 10,890 square-feet, an engineered, 100-year critical pond, which could retain up to 16 inches in 10 days, is not required. However, when the impervious area begins to approach the threshold, you may be required to provide a water quality pond, which will retain a 2 inch storm. This pond can be negated if the applicant shows that runoff water will be treated enough to meet state minimum water quality treatment requirements. This can be achieved by having the runoff water sheet flow through a grassed field before discharging offsite. According to your letter, there will be a grassed, open spaced area for runoff to sheet flow through before entering the stormwater system along US Highway 90. That being the case, the water quality pond is not required as part of your construction.

Please construct the remainder of the project as permitted in the plans. When construction is finished, please complete the As-Built Verification form that was included in your application package and submit a site plan that shows the completed construction. (This plan should not include the pond).

If you have any questions, please contact me at 386.362.1001, or toll free at 800.226.1066.

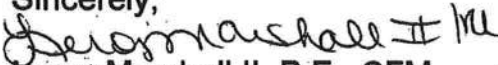Sincerely,  
  
Leroy Marshall II, P.E., CFM  
Water Resource Engineer

LMII/rl

cc: Roland Garcia

Water for Nature, Water for People





**SUWANNEE  
RIVER  
WATER  
MANAGEMENT  
DISTRICT**

9225 CR 49  
LIVE OAK, FLORIDA 32060  
TELEPHONE: (386) 362-1001  
TELEPHONE: 800-226-1066  
FAX (386) 362-1056

**NOTICED GENERAL PERMIT**

**PERMITTEE:**

FFWCC  
3377 E. US HIGHWAY 90  
LAKE CITY, FL 32055

**PERMIT NUMBER:** ERP01-0392M

**DATE ISSUED:** 07/30/2008

**DATE EXPIRES:** 07/30/2011

**COUNTY:** COLUMBIA

**TRS:** S35/T3S/R17E

**PROJECT:** FLORIDA FISH & WILDLIFE OFFICE - PHASE II LAKE CITY

Approved entity to whom operation and maintenance may be transferred pursuant to rule 40B-4.1130, Florida Administrative Code (F.A.C.):

MATTHEW POLLOCK  
FFWCC  
3377 E. US HIGHWAY 90  
LAKE CITY, FL 32055

Based on information provided, the Suwannee River Water Management District's (District) rules have been adhered to and an environmental resource noticed general permit is in effect for the permitted activity description below:

**Previous permit issued for 0.07 acres of impervious surface on 4.00 acres. Modification consists of construction and operation of a surfacewater management system serving 0.19 acres of impervious surface on a total project area of 4.00 acres in a manner consistent with the application package submitted by Registe Sliger Engineering, Inc., on July 19, 2008.**

It is your responsibility to ensure that adverse off-site impacts do not occur either during or after construction. Any additional construction or alterations not authorized by this permit may result in flood control or water quality problems both on and off site and will be a violation of District rule.

You or any other substantially affected persons are entitled to request an administrative hearing or mediation. Please refer to enclosed notice of rights.

This permit is issued under the provisions of chapter 373, F.S., chapter 40B-4, and chapter 40B-400,

Permit No.: ERP01-0392M

Project: FLORIDA FISH & WILDLIFE OFFICE - PHASE II LAKE CITY

Page 2 of 7

---

F.A.C. A noticed general permit authorizes the construction, operation, maintenance, alteration, abandonment, or removal of certain minor surface water management systems. This permit authorizes the permittee to perform the work necessary to construct, operate, and maintain the surface water management system shown on the application and other documents included in the application. This is to notify you of District's agency action concerning Notice Of Intent. This action is taken pursuant to rule 40B-4 and 40B-400, F.A.C.

General Conditions for All Noticed General Permits:

1. The terms, conditions, requirements, limitations, and restrictions set forth in this section are general permit conditions and are binding upon the permittee for all noticed general permits in Part II of this chapter. These conditions are enforceable under Part IV of chapter 373, F.S.
2. The general permit is valid only for the specific activity indicated. Any deviation from the specified activity and the conditions for undertaking that activity shall constitute a violation of the permit. A violation of the permit is a violation of Part IV of chapter 373, F.S., and may result in suspension or revocation of the permittee's right to conduct such activity under the general permit. The District may also begin legal proceedings seeking penalties or other remedies as provided by law for any violation of these conditions.
3. This general permit does not eliminate the necessity to obtain any required federal, state, local and special District authorizations prior to the start of any construction, alteration, operation, maintenance, removal or abandonment authorized by this permit.
4. This general permit does not convey to the permittee or create in the permittee any property right, or any interest in real property, nor does it authorize any entrance upon or activities on property which is not owned or controlled by the permittee, or convey any rights or privileges other than those specified in the general permit and Part II of this chapter.
5. This general permit does not relieve the permittee from liability and penalties when the permitted activity causes harm or injury to human health or welfare, animal, plant or aquatic life, or property. It does not allow the permittee to cause pollution in contravention of Florida Statutes and District rules.
6. The permittee is hereby advised that s.253.77, F.S., states that a person may not commence any excavation, construction or other activity involving the use of sovereign or other lands of the state, the title to which is vested in the Board of Trustees of the Internal Improvement Trust Fund without obtaining the required lease, license, easement, or other form of consent authorizing the proposed use. Therefore, the permittee is responsible for obtaining any necessary authorizations from the Board of Trustees prior to commencing activity on sovereignty lands or other state-owned lands.

7. The authorization to conduct activities pursuant to general permit may be modified, suspended or revoked in accordance with chapter 120, and s.373.429, F.S.
8. This permit shall not be transferred to a third party except pursuant to s.40B-4.1130, F.A.C. The permittee transferring the general permit shall remain liable for any corrective actions that may be required as a result of any permit violations prior to sale, conveyance, or other transfer of ownership or control of the permitted system or the real property at which the permitted system is located.
9. Upon reasonable notice to the permittee, District staff with proper identification shall have permission to enter, inspect, sample and test the permitted system to insure conformity with the plans and specifications approved by the permit.
10. The permittee shall maintain any permitted system in accordance with the plans submitted to the District and authorized by this general permit.
11. A permittee's right to conduct a specific noticed activity under this noticed general permit is authorized for the duration on the front of this permit.
12. Construction, alteration, operation, maintenance, removal and abandonment approved by this general permit shall be conducted in a manner which does not cause violations of state water quality standards, including any antidegradation provisions of s.62-4.242(1)(a) and (b), 62-4.242(2) and (3), and 62-302.300, F.A.C., and any special standards for Outstanding Florida Waters and Outstanding National Resource Waters. The permittee shall implement best management practices for erosion, turbidity and other pollution control to prevent violation of state water quality standards. Temporary erosion control measures such as sodding, mulching, and seeding shall be implemented and shall be maintained on all erodible ground areas prior to and during construction. Permanent erosion control measures such as sodding and planting of wetland species shall be completed within seven days of any construction activity. Turbidity barriers shall be installed and maintained at all locations where the possibility of transferring suspended solids into wetlands or other surface waters exists due to the permitted activity. Turbidity barriers shall remain in place and shall be maintained in a functional condition at all locations until construction is completed and soils are stabilized and vegetation has been established. Thereafter the permittee shall be responsible for the removal of the barriers. The permittee shall correct any erosion or shoaling that causes adverse impacts to the water resources.
13. The permittee shall hold and save the District harmless from any and all damages, claims or liabilities which may arise by reason of the construction, alteration, operation, maintenance, removal, abandonment or use of any system authorized by the general permit.
14. The permittee shall immediately notify the District in writing of any previously submitted



Permit No.: ERP01-0392M

Project: FLORIDA FISH & WILDLIFE OFFICE - PHASE II LAKE CITY

Page 4 of 7


---

information that is later discovered to be inaccurate.

15. The permittee shall perform all construction authorized in a manner so as to minimize adverse impacts to fish, wildlife, natural environmental values, and water quality. The permittee shall institute necessary measures during construction including riprap, reinforcement, or compaction of any fill materials placed around newly installed structures, to minimize erosion, turbidity, nutrient loading, and sedimentation in the receiving waters.

16. The permit is issued based on the information submitted by the applicant which reasonably demonstrates that adverse off-site water resource impacts will not be caused by the permitted activity. It is the responsibility of the permittee to insure that such adverse impacts do not in fact occur either during or after construction.

WITHIN 30 DAYS AFTER COMPLETION OF THE PROJECT, THE PERMITTEE SHALL NOTIFY THE DISTRICT, IN WRITING, THAT THE FACILITIES ARE COMPLETE.

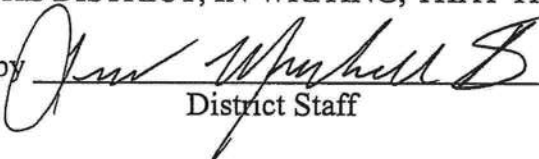Approved by  Date Approved 7/30/08  
District Staff

#### NOTICE OF RIGHTS

1. A person whose substantial interests are or may be determined has the right to request an administrative hearing by filing a written petition with the Suwannee River Water Management District (District), or may choose to pursue mediation as an alternative remedy under Section 120.569 and 120.573, Florida Statutes, before the deadline for filing a petition. Choosing mediation will not adversely affect the right to a hearing if mediation does not result in a settlement. The procedures for pursuing mediation are set forth in Sections 120.569 and 120.57 Florida Statutes. Pursuant to Rule 28-106.111, Florida Administrative Code, the petition must be filed at the office of the District Clerk at District Headquarters, 9225 C.R. 49, Live Oak, Florida 32060 within twenty-one (21) days of receipt of written notice of the decision or within twenty-one (21) days of newspaper publication of the notice of District decision (for those persons to whom the District does not mail actual notice). A petition must comply with Chapter 28-106, Florida Administrative Code.
2. If the Governing Board takes action which substantially differs from the notice of District decision to grant or deny the permit application, a person whose substantial interests are or may be determined has the right to request an administrative hearing or may choose to pursue mediation as an alternative remedy as described above. Pursuant to Rule 28-106.111, Florida Administrative Code, the petition must be filed at the office of the District Clerk at District Headquarters, 9225 C.R. 49, Live Oak, Florida 32060 within twenty-one (21) days of receipt of written notice of the decision or within twenty-one (21) days of newspaper publication of the notice of District decision (for those persons to whom the District does not mail actual notice). Such a petition must comply with Chapter 28-106, Florida Administrative Code.
3. A substantially interested person has the right to a formal administrative hearing pursuant to Section 120.569 and 120.57(1), Florida Statutes, where there is a dispute between the District and the party regarding an issue of material fact. A petition for formal hearing must comply with the requirements set forth in Rule 28-106.201, Florida Administrative Code.
4. A substantially interested person has the right to an informal hearing pursuant to Section 120.569 and 120.57(2), Florida Statutes, where no material facts are in dispute. A petition for an informal hearing must comply with the requirements set forth in Rule 28-106.301, Florida Administrative Code.
5. A petition for an administrative hearing is deemed filed upon receipt of the petition by the Office of the District Clerk at the District Headquarters in Live Oak, Florida.
6. Failure to file a petition for an administrative hearing within the requisite time frame shall constitute a waiver of the right to an administrative hearing pursuant to Rule 28-106.111, Florida Administrative Code.

Permit No.: ERP01-0392M

Project: FLORIDA FISH & WILDLIFE OFFICE - PHASE II LAKE CITY

Page 6 of 7

---

7. The right to an administrative hearing and the relevant procedures to be followed is governed by Chapter 120, Florida Statutes, and Chapter 28-106, Florida Administrative Code.

8. Pursuant to Section 120.68, Florida Statutes, a person who is adversely affected by final District action may seek review of the action in the District Court of Appeal by filing a notice of appeal pursuant to the Florida Rules of Appellate Procedure, within 30 days of the rendering of the final District action.

9. A party to the proceeding before the District who claims that a District order is inconsistent with the provisions and purposes of Chapter 373, Florida Statutes, may seek review of the order pursuant to Section 373.114, Florida Statutes, by the Florida Land and Water Adjudicatory Commission, by filing a request for review with the Commission and serving a copy of the Department of Environmental Protection and any person named in the order within 20 days of adoption of a rule or the rendering of the District order.

10. For appeals to the District Courts of Appeal, a District action is considered rendered after it is signed on behalf of the District, and is filed by the District Clerk.

11. Failure to observe the relevant time frames for filing a petition for judicial review, or for Commission review, will result in waiver of the right to review.

#### CERTIFICATE OF SERVICE

I hereby certify that a copy of the foregoing Notice of Rights has been sent by U.S. Mail to:

FFWCC  
3377 E. US HIGHWAY 90  
LAKE CITY, FL 32055

At 4:00 p.m. this 31 day of July, 2008.



---

Jon M. Dinges  
Deputy Clerk  
Suwannee River Water Management District  
9225 C.R. 49



Permit No.: ERP01-0392M

Project: FLORIDA FISH & WILDLIFE OFFICE - PHASE II LAKE CITY


Page 7 of 7

---

Live Oak, Florida 32060

386.362.1001 or 800.226.1066 (Florida only)

cc: File Number: ERP01-0392M

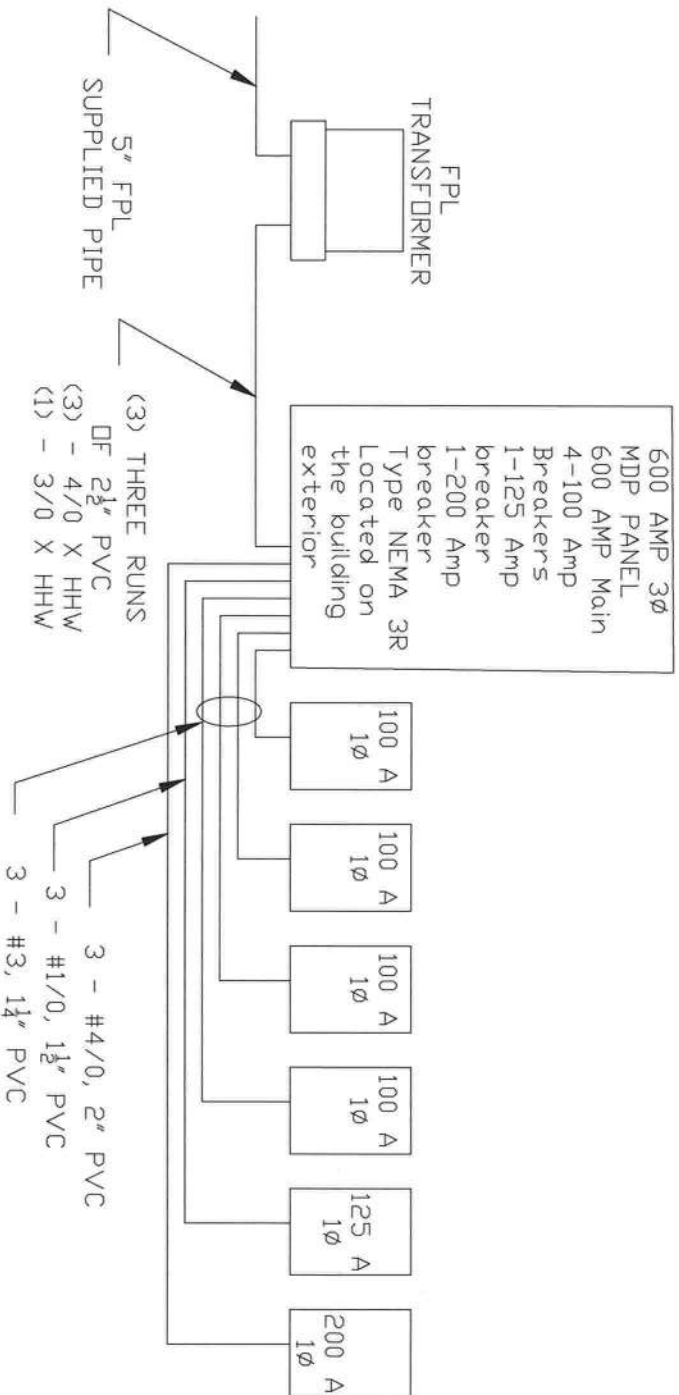

 <p><b>VANGUARD</b> MODULAR BUILDING SYSTEMS</p> <p><i>Award Winning Space Solutions</i></p>	<p><b>Jim Yates</b> Project Manager</p> <p>115 Crausby Ave Lowell, NC 28098 (704) 823-0877 phone (704) 886-4827 mobile jyates@vanguardmodular.com www.vanguardmodular.com</p>	<p><b>Electrical Riser Diagram</b> <b>Florida Fish and Wildlife</b> <b>E US Hwy 90</b> <b>Lake City, FL</b> <b>New Modular Offices</b></p>	<p>This drawing and the information herein has been provided to you by a Vanguard Modular Building Systems Representative. This document shall be held confidential. Reuse or reproduction in whole or part is prohibited.</p>	<p>Drawing Date: Rev 11-13-08</p> <p>Drawn By: JCunliffe/JY</p> <p>Scale: NTS</p>	<p><b>Project:</b> <b>Electrical</b></p> <p><b>Drawing:</b> <b>Detail 1</b></p>
---	---	--	--	---	---



**Florida Fish  
and Wildlife  
Conservation  
Commission**

Commissioners  
**Rodney Barreto**  
Chair  
Miami

**Brian S. Yablonski**  
Vice-Chair  
Tallahassee

**Kathy Barco**  
Jacksonville

**Ronald M. Bergeron**  
Fort Lauderdale

**Richard A. Corbett**  
Tampa

**Dwight Stephenson**  
Delray Beach

**Kenneth W. Wright**  
Winter Park

Executive Staff  
**Kenneth D. Haddad**  
Executive Director  
**Nick Wiley**  
Assistant Executive  
Director  
**Karen Ventimiglia**  
Deputy Chief of Staff

Office of the  
Executive Director  
**Kenneth D. Haddad**  
Executive Director  
(850) 487-3796  
(850) 921-5786 FAX

*Managing fish and wildlife  
resources for their long-  
term well-being and the  
benefit of people.*

620 South Meridian Street  
Tallahassee, Florida  
32399-1600  
Voice: (850) 488-4676

Hearing/speech impaired:  
(800) 955-8771 (T)  
(800) 955-8770 (V)

MyFWC.com

November 19, 2008

**Mr. John Kerce, Chief Building Official  
Columbia County Government  
Building and Zoning Department  
Post Office Box 1529  
Lake City, FL 32056-1529**

Dear Mr. Kerce:

The Florida Fish and Wildlife Conservation Commission is working with a contracted vendor to have a modular office building constructed and placed on a vacant 2.00-acre parcel, which is part of a larger 3.94 acre parcel (ID # 35-3S-17-07291-000 05) owned by the Commission. This land lies along the north side of U.S. Highway 90, immediately across from the Lake City Municipal Airport.

Our Regional Wildlife Management Biologist, Matthew T. Pollock, has been working with Vanguard Modular Building Systems, LLC, to see this project from conception to completion. Recently, a building permit application was submitted by Vanguard on the Commission's behalf, with Mr. Pollock as the owner signatory.

This letter hereby acknowledges that Matthew T. Pollock is authorized to execute permit application #08-1124 as an owner representative of the Commission on this project. Please contact Mr. Pollock at 386-758-0525 if you have further questions or need additional information.

Sincerely,

**Kenneth D. Haddad**  
Executive Director

kdh/mb/pm

# COLUMBIA COUNTY OFFICE OF CIVIL ENGINEERING

## OCCUPANCY

### COLUMBIA COUNTY, FLORIDA

#### Department of Building and Zoning Inspection

*This Certificate of Occupancy is issued to the below named permit holder for the building and premises at the below named location, and certifies that the work has been completed in accordance with the Columbia County Building Code.*

Parcel Number 35-3S-17-07291-000

Building permit No. 000027491

Use Classification MODULAR, UTILITY

Fire: 0.00

Permit Holder MAHER AL-SOUFIVANGUARD

Waste: 0.00

Owner of Building FLORIDA FSH & WILDLIFE CONSERVATION

0.00

Location: 3379 E US HWY 90E, LAKE CITY, FL 32055

Date: 01/29/2009

Building Inspector

POST IN A CONSPICUOUS PLACE  
(Business Places Only)





Florida Energy Efficiency Code For Building Construction  
Florida Department of Community Affairs  
FLA/COM 2004 v2.5, Effective Dec 8, 2006 -- Form 400A-2004R  
Method A: Whole Building Performance Method for Commercial Buildings

PROJECT SUMMARY

**Short Desc:** FIRST STRING SPACE

**Description:** FSS-643

**Owner:** FL FISH & WILDLIFE

**Address1:** --

**City:** LAKE CITY

**Address2:** --

**State:** FL-

**Zip:** 0

**Type:** Office

**Class:** New Finished building

**Jurisdiction:** COLUMBIA COUNTY, COLUMBIA COUNTY, FL (221000)

**Conditioned Area:** 4561 SF

**Conditioned & UnConditioned Area:** 4561 SF

**No of Stories:** 1

**Area entered from Plans** 0 SF

**Permit No:** 0--

**Max Tonnage** 3

**If different, write in:** \_\_\_\_\_

APPROVED RADCO APPROVED  
OCT 30 2008  
R. JOHNSON

### Compliance Summary

Component	Design	Criteria	Result
Gross Energy Cost	3,479.6	4,254.5	PASSES
LIGHTING CONTROLS			PASSES
EXTERNAL LIGHTING			PASSES
HVAC SYSTEM			PASSES
PLANT			None Entered
WATER HEATING SYSTEMS			PASSES
PIPING SYSTEMS			PASSES
Met all required compliance from Check List?			Yes/No/NA

***IMPORTANT NOTE: An input report of this design building must be submitted along with this Compliance Report.***

APPROVED  
RADCO  
OCT 30 2008  
R. JOHNSON  
APPROVED

## CERTIFICATIONS

I hereby certify that the plans and specifications covered by this calculation are in compliance with the Florida Energy Code

Prepared By: \_\_\_\_\_

Date: \_\_\_\_\_

Building Official: \_\_\_\_\_

Date: \_\_\_\_\_

Reviewed By: \_\_\_\_\_

Robert A. Johnson

Florida Modular Plans Examiner  
No. SMP - 0000229

I certify that this building is in compliance with the FLorida Energy Efficiency Code

Owner Agent: \_\_\_\_\_

Date: \_\_\_\_\_

If Required by Florida law, I hereby certify (\*) that the system design is in compliance with the FLorida Energy Efficiency Code

Engineer

Architect: \_\_\_\_\_

JAMES E. BRADLEY, P.E.

Reg No: 16695

Electrical Designer: \_\_\_\_\_

Reg No: \_\_\_\_\_

Lighting Designer: \_\_\_\_\_

Reg No: \_\_\_\_\_

Mechanical Designer: \_\_\_\_\_

Reg No: \_\_\_\_\_

Plumbing Designer: \_\_\_\_\_

Reg No: \_\_\_\_\_

(\*) Signature is required where Florida Law requires design to be performed by registered design professionals. Typed names and registration numbers may be used where all relevant information is contained on signed/sealed plans.

APPROVED RADCO  
OCT 30 2008  
R. JOHNSON APPROVED

Project: FIRST STRING SPACE  
 Title: FSS-643  
 Type: Office  
 (WEA File: JACKSONVILLE.TMY)

### Building End Uses

	Design	Reference
<b>Total</b>	<b>81.14</b>	<b>100.00</b>
	<b>\$3,480</b>	<b>\$4,254</b>
ELECTRICITY(MBtu/kWh/\$)	81.14	100.00
	68227	84081
	<b>\$3,480</b>	<b>\$4,254</b>
AREA LIGHTS	19.73	16.84
	16595	14165
	<b>\$846</b>	<b>\$717</b>
MISC EQUIPMT	10.60	10.60
	8907	8907
	<b>\$454</b>	<b>\$451</b>
SPACE COOL	19.00	20.95
	15971	17597
	<b>\$815</b>	<b>\$890</b>
SPACE HEAT	5.65	4.50
	4745	3790
	<b>\$242</b>	<b>\$192</b>
VENT FANS	26.18	47.12
	22009	39622
	<b>\$1,122</b>	<b>\$2,005</b>

Credits & Penalties (if any): Modified Points: = 81.15

PASSES

APPROVED RADCO  
 OCT 30 2008  
 R. JOHNSON APPROVED



Project: FIRST STRING SPACE  
 Title: FSS-643  
 Type: Office  
 (WEA File: JACKSONVILLE.TMY)

### External Lighting Compliance

Description	Category	Tradable?	Allowance (W/Unit)	Area or Length or No. of Units (Sqft or ft)	ELPA (W)	CLP (W)
Ext Light 3	Main entries	Yes	30.00	10.0	300	25
Ext Light 4	Other (doors) than main entries	Yes	20.00	10.0	200	50
Ext Light 5	Other (doors) than main entries	Yes	20.00	10.0	200	25
Ext Light 6	Other (doors) than main entries	Yes	20.00	10.0	200	24
Ext Light 8	Building facades by area	No	0.20	6,000.0	1,200	1,200

Tradable Surfaces: 124 (W) Allowance for Tradable: 900 (W)  
 All External Lighting: 1324 (W)

**PASSES**

Project: FIRST STRING SPACE  
 Title: FSS-643  
 Type: Office  
 (WEA File: JACKSONVILLE.TMY)

### Lighting Controls Compliance

Acronym	Ashrae ID	Description	Area (sq.ft)	Design CP	Min CP	Compliance
OFFICES	17	Office - Enclosed	3,352	2	2	PASSES
H.C. R/RMS	6	Toilet and Washroom	56	2	2	PASSES
CORRIDOR	5	Corridor	776	1	1	PASSES
TECH ROOM	,002	Laboratory	321	1	1	PASSES

**PASSES**

**APPROVED RADCO APPROVED**  
**OCT 30 2008**  
**R. JOHNSON**

Project: FIRST STRING SPACE  
 Title: FSS-643  
 Type: Office  
 (WEA File: JACKSONVILLE.TMY)

### System Report Compliance

FSS-643      System 1      Constant Volume Packaged Terminal System      No. of Units 5

Component	Category	Capacity	Design Eff	Eff Criteria	Design IPLV	IPLV Criteria	Compliance
Cooling System	PTAC All Capacities (Cooling Mode)		10.00	9.31			PASSES
Heating System	Electric Furnace		1.00	1.00			PASSES
Air Handling System -Supply	Air Handler (Supply) - Constant Volume		0.50	0.90			PASSES
Air Distribution System	ADS System		6.00	6.00			PASSES

PASSES

### Plant Compliance

Description	Installed No	Size	Design Eff	Min Eff	Design IPLV	Min IPLV	Category	Compliance
-------------	--------------	------	------------	---------	-------------	----------	----------	------------

None

Project: FIRST STRING SPACE  
 Title: FSS-643  
 Type: Office  
 (WEA File: JACKSONVILLE.TMY)

### Water Heater Compliance

Description	Type	Category	Design Eff	Min Eff	Design Loss	Max Loss	Compliance
Water Heater 1	Electric water heater	<= 12 [kW]	1.00	0.93			PASSES
Water Heater 2	Electric water heater	<= 12 [kW]	1.00	0.93			PASSES
Water Heater 3	Electric water heater	<= 12 [kW]	1.00	0.93			PASSES

PASSES

APPROVED  
 RADCO  
 OCT 30 2008  
 R. JOHNSON  
 APPROVED

Project: FIRST STRING SPACE  
 Title: FSS-643  
 Type: Office  
 (WEA File: JACKSONVILLE.TMY)

### Piping System Compliance

Category	Pipe Dia [inches]	Is Runout?	Operating Temp [F]	Ins Cond [Btu-in/hr .SF.F]	Ins Thick [in]	Req Ins Thick [in]	Compliance
Domestic and Service Hot Water Systems	0.25	False	105.00	0.28	1.00	0.50	PASSES

PASSES

Project: FIRST STRING SPACE  
 Title: FSS-643  
 Type: Office  
 (WEA File: JACKSONVILLE.TMY)

### Other Required Compliance

Category	Section	Requirement (write N/A in box if not applicable)	Check
Infiltration	406.1	Infiltration Criteria have been met	<input checked="" type="checkbox"/>
System	407.1	HVAC Load sizing has been performed	<input checked="" type="checkbox"/>
Ventilation	409.1	Ventilation criteria have been met	<input checked="" type="checkbox"/>
ADS	410.1	Duct sizing and Design have been performed	<input type="checkbox"/> N/A
T & B	410.1	Testing and Balancing will be performed	<input type="checkbox"/> N/A
Motors	414.1	Motor efficiency criteria have been met	<input checked="" type="checkbox"/>
Lighting	415.1	Lighting criteria have been met	<input checked="" type="checkbox"/>
O & M	102.1	Operation/maintenance manual will be provided to owner	<input type="checkbox"/> N/A
Roof/Ceil	404.1	R-19 for Roof Deck with supply plenums beneath it	<input type="checkbox"/> N/A
Report	101	Input Report Print-Out from EnergyGauge FlaCom attached?	<input type="checkbox"/> N/A

APPROVED  
 RADCO  
 OCT 3 1 2008  
 R. JOHNSON  
 APPROVED





**GATEWAY  
PEST CONTROL INC.**  
P.O. Box 415  
GLEN ST. MARY, FL 32040  
(904) 259-3808

DATE 12-10-08 TIME IN      OUT     

☐ REG. ☐ 1-TIME ☐ RES. ☐ COMM. ☐ INDOOR ☐ OUTDOOR

NAME Deborah Medulas Bldg. Syst.

ADDRESS 112 W. 1st St. - 2nd Fl. - Fort St. - Fort St.

CITY, STATE, ZIP 33144 Fort St. Fla. 90 PHONE 280 91

SERVICES PERFORMED

TARGET PEST(S) Termite

APPLICATION METHOD Permit # 000027491

☐ INSPECTION

☒ TREATMENT

☐

CHEMICALS USED

AMOUNT 250 gal.

% 03

EPA NUMBER

Chad

DESCRIPTION / REMARKS

Amount 700.00

Amount 700.00

SERVED BY

LIC. NO.

CUSTOMER SIGNATURE

# 27491

**SERVICE REPORT**

**20145**