



STATE OF FLORIDA
DEPARTMENT OF HEALTH
ONSITE SEWAGE TREATMENT AND DISPOSAL
SYSTEM

APPLICATION FOR CONSTRUCTION PERMIT

CR # 10-8146

PERMIT NO. 21-0338

DATE PAID: 4/8/2021

FEE PAID: 310⁰⁰

RECEIPT #: 12-PI0-4940938

APPLICATION FOR:

[X] New System [] Existing System [] Holding Tank [] Innovative
[] Repair [] Abandonment [] Temporary []

APPLICANT: WILLIAM & ROBIN C WENTWORTH 21-0338

AGENT: ERKINGER HOME BUILDERS

TELEPHONE: (386) 754-5555

MAILING ADDRESS: 248 SE NASSAU ST

LAKE CITY FL 32025

TO BE COMPLETED BY APPLICANT OR APPLICANT'S AUTHORIZED AGENT. SYSTEMS MUST BE CONSTRUCTED BY A PERSON LICENSED PURSUANT TO 489.105(3) (m) OR 489.552, FLORIDA STATUTES. IT IS THE APPLICANT'S RESPONSIBILITY TO PROVIDE DOCUMENTATION OF THE DATE THE LOT WAS CREATED OR PLATTED (MM/DD/YY) IF REQUESTING CONSIDERATION OF STATUTORY GRANDFATHER PROVISIONS.

PROPERTY INFORMATION

LOT: N/A BLOCK: N/A SUBDIVISION: METES AND BOUNDS PLATTED: _____

PROPERTY ID #: 07-6S-17-03816-320 ZONING: AG I/M OR EQUIVALENT: [NO]

PROPERTY SIZE: 10.020 ACRES WATER SUPPLY: [X] PRIVATE PUBLIC [] <=2000GPD [] >2000GPD

IS SEWER AVAILABLE AS PER 381.0065, FS? [NO] DISTANCE TO SEWER: N/A FT

PROPERTY ADDRESS: 912 SASSAFRASS ST, FT WHITE

DIRECTIONS TO PROPERTY: TAKE 441 SOUTH, TURN RIGHT ON TUSTENUGEE ST, GO PAST CR 240, TURN RIGHT ON SASSAFRAS ST, SITE ON LEFT.

BUILDING INFORMATION [X] RESIDENTIAL [] COMMERCIAL

Unit No.	Type of Establishment	No. of Bedrooms	Building Area Sqft	Commercial/Institutional System Design Table 1, Chapter 64E-6, FAC
1	<u>HOUSE</u>	<u>3</u>	<u>1,331</u>	
2	<u>30x40 Metal Bldg</u>	<u>—</u>	<u>1,200</u>	
3				
4				

[] Floor/Equipment Drains [] Other (Specify) _____

SIGNATURE: [Signature]


DATE: 4/8/21

DH 4015, 08/09 (Obsoletes previous editions which may not be used)
Incorporated 64E-6.001, FAC

Application for Onsite Sewage Disposal System Construction Permit. Part II Site Plan

Permit Application Number: 21-1338

ALL CHANGES MUST BE APPROVED BY THE COUNTY HEALTH UNIT

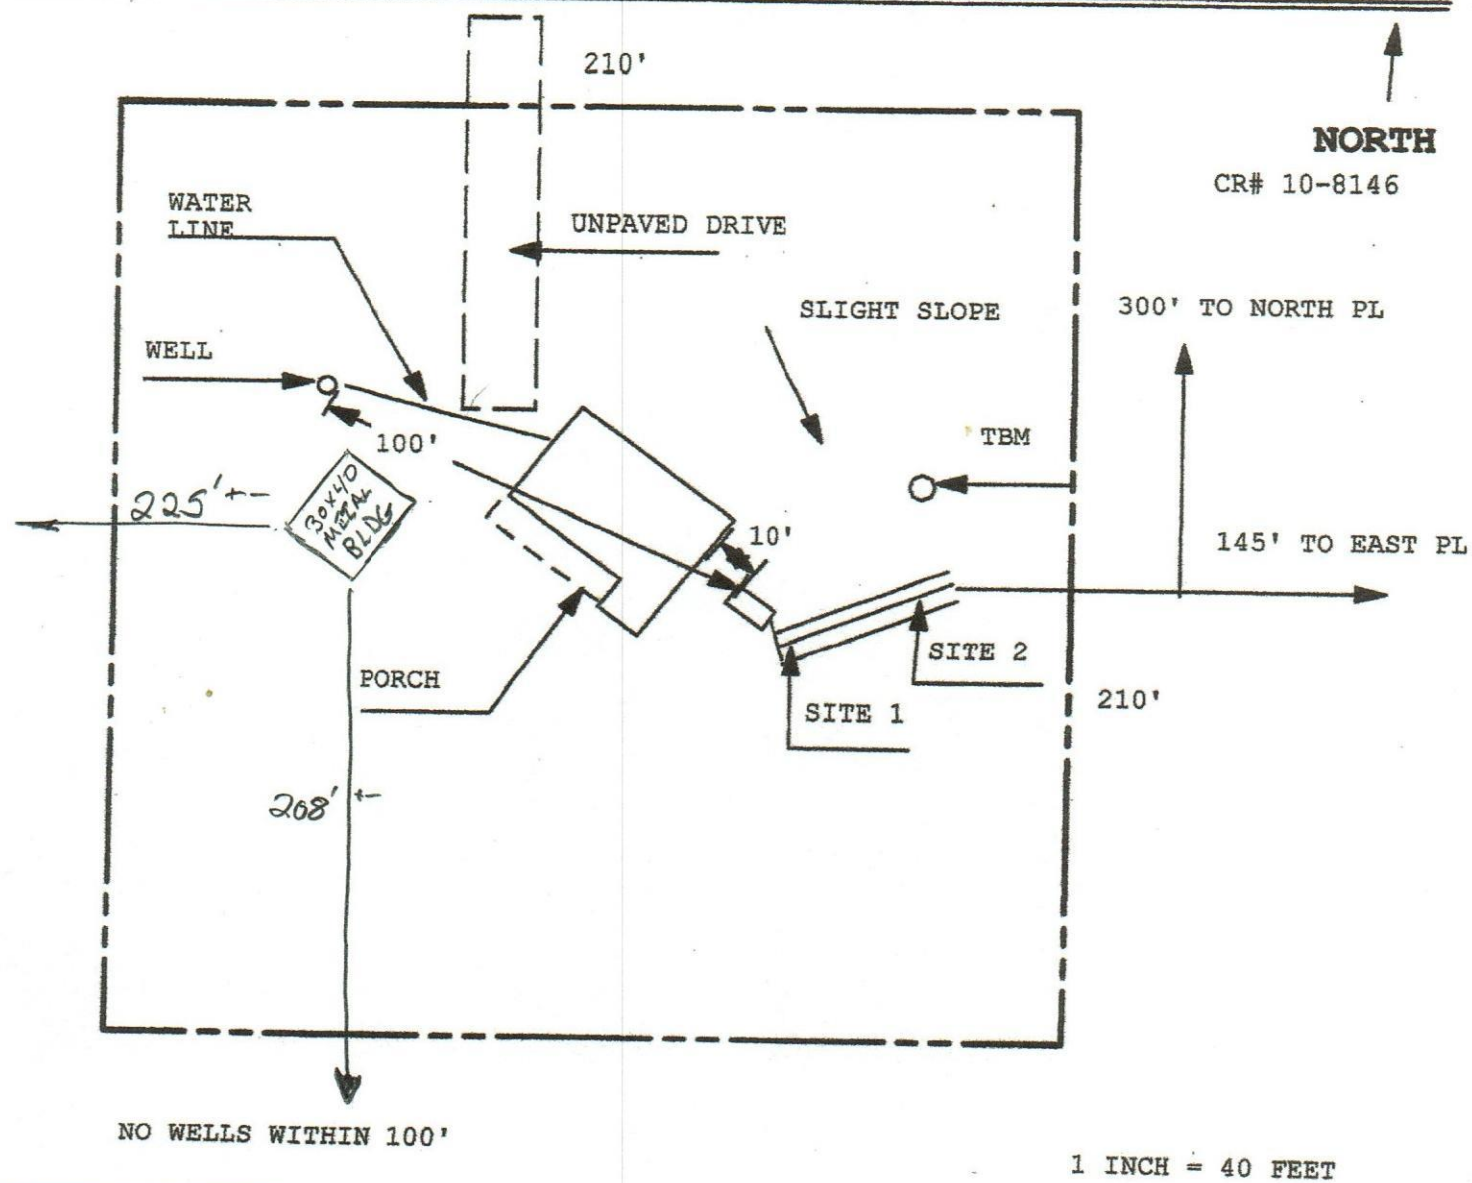

Site Plan Submitted By Paul R. [Signature] Date 4/3/21
 Plan Approved [Signature] Not Approved [Signature] Date 4/12/2021
 By [Signature] [Signature] CPHU
 Notes: _____