

SSO 345 303 457



FWAL

STATE OF FLORIDA
DEPARTMENT OF ENVIRONMENTAL PROTECTION
ON-SITE SEWAGE TREATMENT AND DISPOSAL
SYSTEM (OSTDS)

PERMIT NO. 23-0831
DATE PAID: 12/8/23
FEE PAID: 225.00
RECEIPT #: 2022232

APPLICATION FOR CONSTRUCTION PERMIT

APPLICATION FOR:

- New System Existing System Holding Tank Innovative
- Repair Abandonment Temporary _____

APPLICANT: William M. Estelle & Bower EMAIL: nfpermitting@icloud.com

AGENT: _____ TELEPHONE: 503-689-6563

MAILING ADDRESS: 6470 147th Road Live Oak, FL

TO BE COMPLETED BY APPLICANT OR APPLICANT'S AUTHORIZED AGENT. SYSTEMS MUST BE CONSTRUCTED BY A PERSON LICENSED PURSUANT TO 489.105(3) (m) OR 489.552, FLORIDA STATUTES. IT IS THE APPLICANT'S RESPONSIBILITY TO PROVIDE DOCUMENTATION OF THE DATE THE LOT WAS CREATED OR PLATTED (MM/DD/YY) IF REQUESTING CONSIDERATION OF STATUTORY GRANDFATHER PROVISIONS.

PROPERTY INFORMATION OSTDS REMEDIATION PLAN? Y N

LOT: 20 BLOCK: _____ SUBDIVISION: Three Rivers Estates Unit 21 PLATTED: Y

PROPERTY ID #: 00-00-00-01309-020 ZONING: _____ I/M OR EQUIVALENT: Y N

PROPERTY SIZE: .918 ACRES WATER SUPPLY: PRIVATE PUBLIC <=2000GPD >2000GPD

IS SEWER AVAILABLE AS PER 381.0065, FS? Y N DISTANCE TO SEWER: _____ FT

PROPERTY ADDRESS: 1795 SW NEWARK DR Ft White, FL

DIRECTIONS TO PROPERTY: See Attached

BUILDING INFORMATION RESIDENTIAL COMMERCIAL

Unit No.	Type of Establishment	No. of Bedrooms	Building Area Sqft	Commercial/Institutional System Design Table I, Chapter 62-6, FAC
1	RV	1		NO ORIGINAL FOUND
2	New Home	2	910	
3				
4				

Floor/Equipment Drains Other (Specify) _____

SIGNATURE: _____ DATE: 12/6/23

STATE OF FLORIDA
DEPARTMENT OF ENVIRONMENTAL PROTECTION
APPLICATION FOR CONSTRUCTION PERMIT

Permit Application Number 23-0831

----- PART II - SITEPLAN -----

Scale: Each block represents 10 feet and 1 inch = 40 feet.

See
Attached

Notes: _____

Site Plan submitted by: Brody Pack

Plan Approved [Signature] Not Approved _____ Date 1/5/24


By [Signature] _____ [Signature] County Health Department

ALL CHANGES MUST BE APPROVED BY THE COUNTY HEALTH DEPARTMENT


DEP 4015, 06-21-2022 (Obsoletes previous editions which may not be used)

Incorporated: 62-6.004, F.A.C.

23-0831

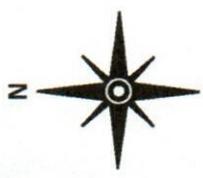

Brody Pack
11/27/23

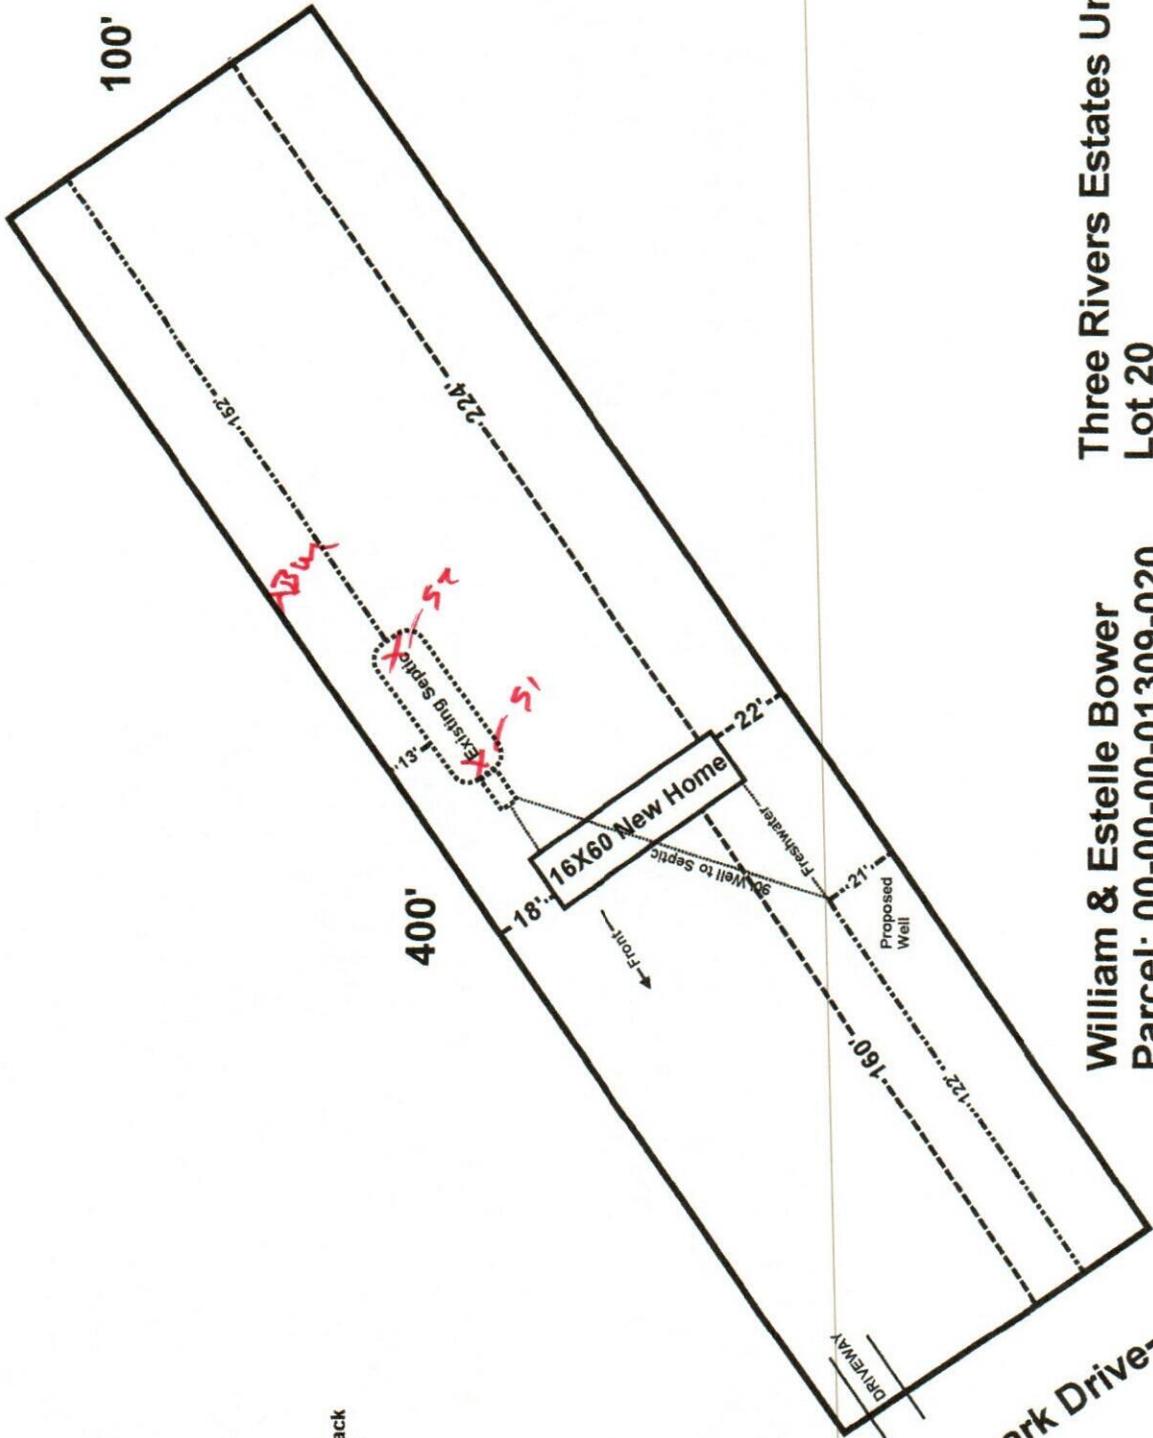

Three Rivers Estates Unit 21
Lot 20

William & Estelle Bower
Parcel: 00-00-00-01309-020