




FRONT ELEVATION
1/4"=1'-0"



LEFT SIDE ELEVATION
1/4"=1'-0"

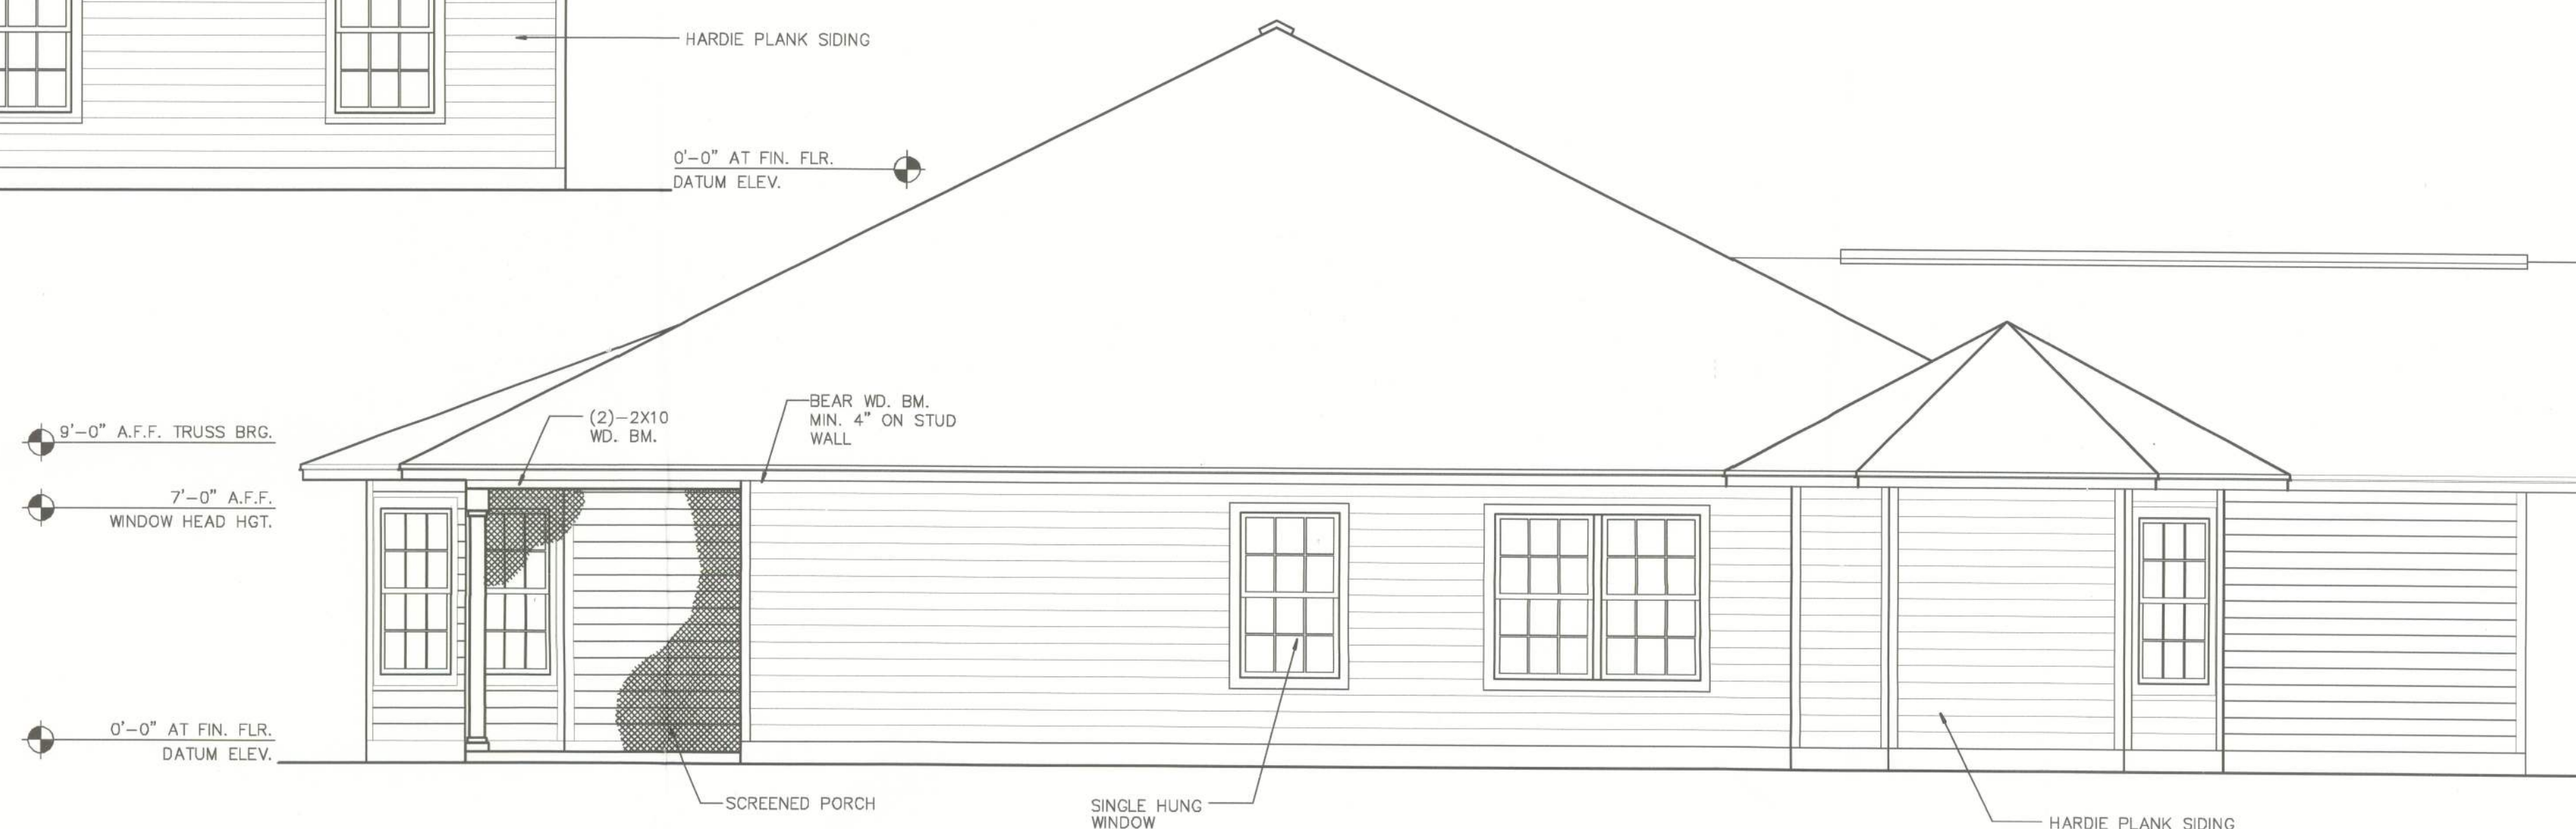

REAR ELEVATION
1/4"=1'-0"



RIGHT SIDE ELEVATION
1/4"=1'-0"