



STATE OF FLORIDA
DEPARTMENT OF ENVIRONMENTAL PROTECTION
ONSITE SEWAGE TREATMENT AND DISPOSAL
SYSTEM (OSTDS)

PERMIT NO: 25-0035
DATE PAID: 1-15-25
FEE PAID: 60.03
RECEIPT #: AK 2186731

APPLICATION FOR CONSTRUCTION PERMIT

APPLICATION FOR:

☐ New System ☒ Existing System ☐ Holding Tank ☐ Innovative
☐ Repair ☐ Abandonment ☐ Temporary ☐

APPLICANT: Tiffany Morelan

EMAIL: permits@snsmh.com

AGENT: James Warren

TELEPHONE: 863-206-5370

MAILING ADDRESS: 2680 SW Windsor Cir APT 106 Lake City FL

TO BE COMPLETED BY APPLICANT OR APPLICANT'S AUTHORIZED AGENT. SYSTEMS MUST BE CONSTRUCTED BY A PERSON LICENSED PURSUANT TO 489.105(3)(m) OR 489.552, FLORIDA STATUTES. IT IS THE APPLICANT'S RESPONSIBILITY TO PROVIDE DOCUMENTATION OF THE DATE THE LOT WAS CREATED OR PLATTED (MM/DD/YY) IF REQUESTING CONSIDERATION OF STATUTORY GRANDFATHER PROVISIONS.

PROPERTY INFORMATION

OSTDS REMEDIATION PLAN? ☐ Y ☐ N

LOT: 7 BLOCK: _____ SUBDIVISION: Timber Ridge PLATTED: _____

PROPERTY ID #: 14-5s-15-00459-305 ZONING: AG I/M OR EQUIVALENT: ☐ Y ☐ N

PROPERTY SIZE: 2.47 ACRES WATER SUPPLY: ☒ PRIVATE PUBLIC ☐ ≤ 2000 GPD ☐ > 2000 GPD

IS SEWER AVAILABLE AS PER 381.0065, FS? ☒ Y ☐ N DISTANCE TO SEWER: _____ FT

PROPERTY ADDRESS: 459 SW Montego Ave

DIRECTIONS TO PROPERTY: US 247 S 11 miles, R onto 25th rd 0.4 miles left onto property, follow DW to back of property

BUILDING INFORMATION

☒ RESIDENTIAL ☐ COMMERCIAL

Unit No.	Type of Establishment	No. of Bedrooms	Building Area Sqft	Commercial/Institutional System Design Table I, Chapter 62-6, FAC
1	<u>Mobile Home</u>	<u>3</u>	<u>1127</u>	
2				
3				
4				

☐ Floor/Equipment Drains ☐ Other (Specify) _____

SIGNATURE: James Warren

DATE: 1-9-25

DEP 4015, 06-21-2022 (Obsoletes previous editions which may not be used)
Incorporated 62-6.004, FAC

STATE OF FLORIDA
DEPARTMENT OF ENVIRONMENTAL PROTECTION
APPLICATION FOR CONSTRUCTION PERMIT

Permit Application Number

25-0035

PART II - SITEPLAN

Scale: Each block represents 10 feet and 1 inch = 40 feet.

See Attached

Notes:

Site Plan submitted by

James Waller

Plan Approved

x

Not Approved

By

[Signature]

Columbia

Date

1-9-25

1/25/25

County Health Department


ALL CHANGES MUST BE APPROVED BY THE COUNTY HEALTH DEPARTMENT

DEP 4015, 06-21-2022 (Obsoletes previous editions which may not be used)
Incorporated: 62-6 004, F.A.C.


25.0035

1 2 

1
2
3
4
5
6
7
8
9
10
11
12
13
14
15
16
17
18
19
20
21
22
23
24
25
26
27
28
29
30
31
32
33
34
35
36
37
38
39
40
41
42
43
44
45
46
47
48
49
50
51
52
53
54
55
56
57
58
59

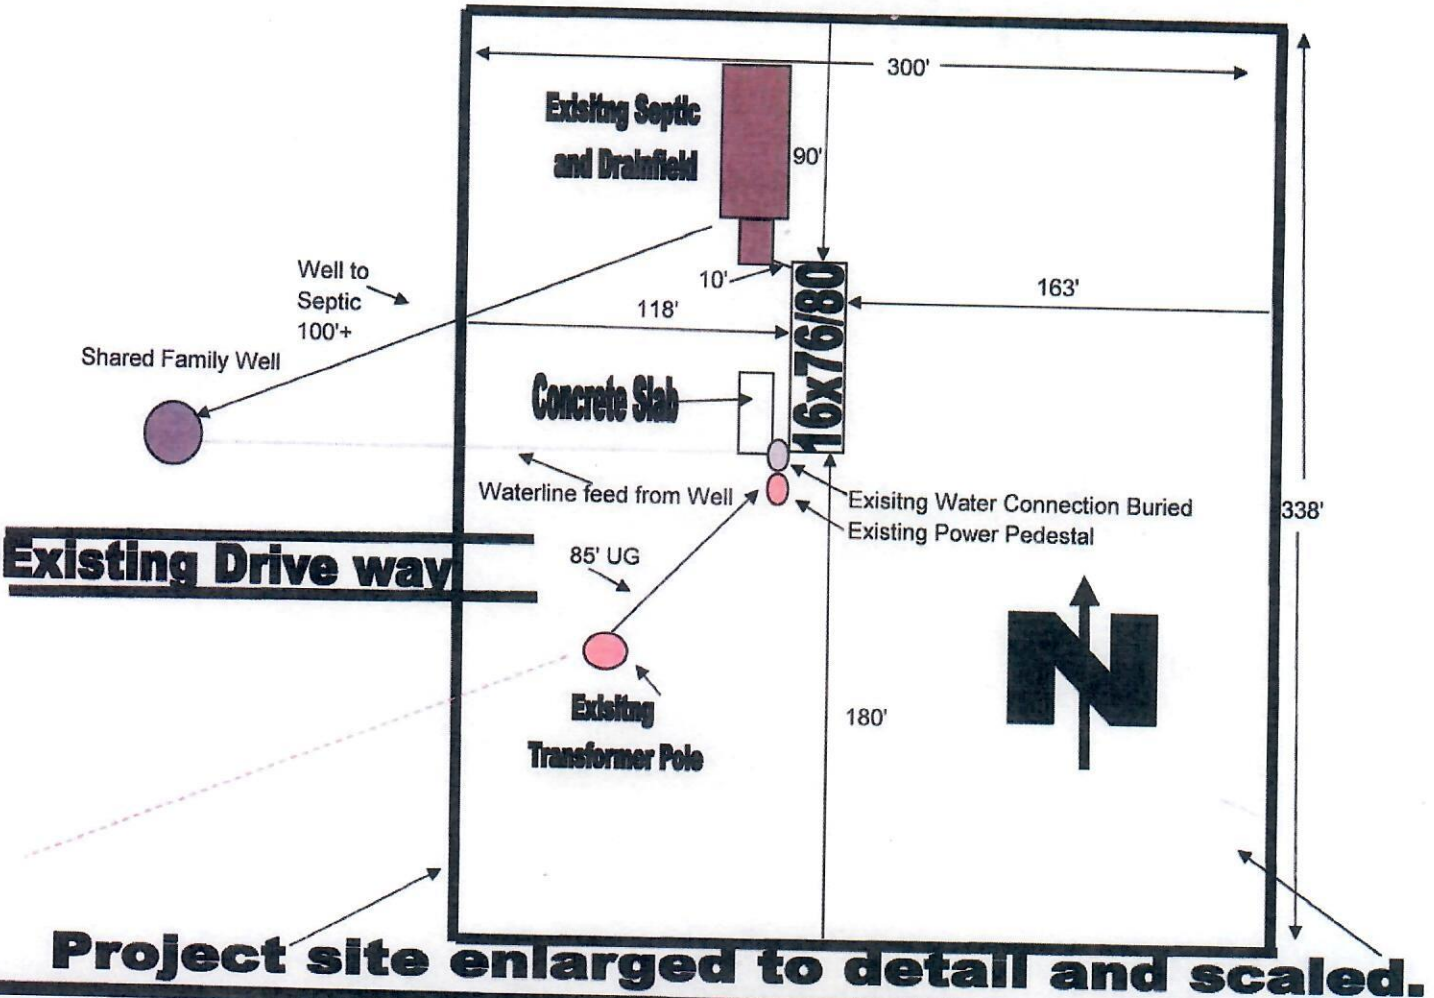

Project site enlarged to detail and scaled.

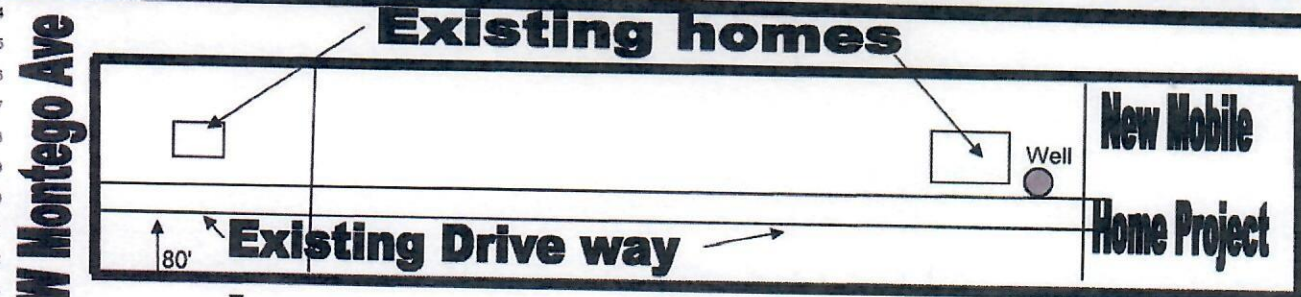

Not to scale only used to show Driveway access

James Varn