


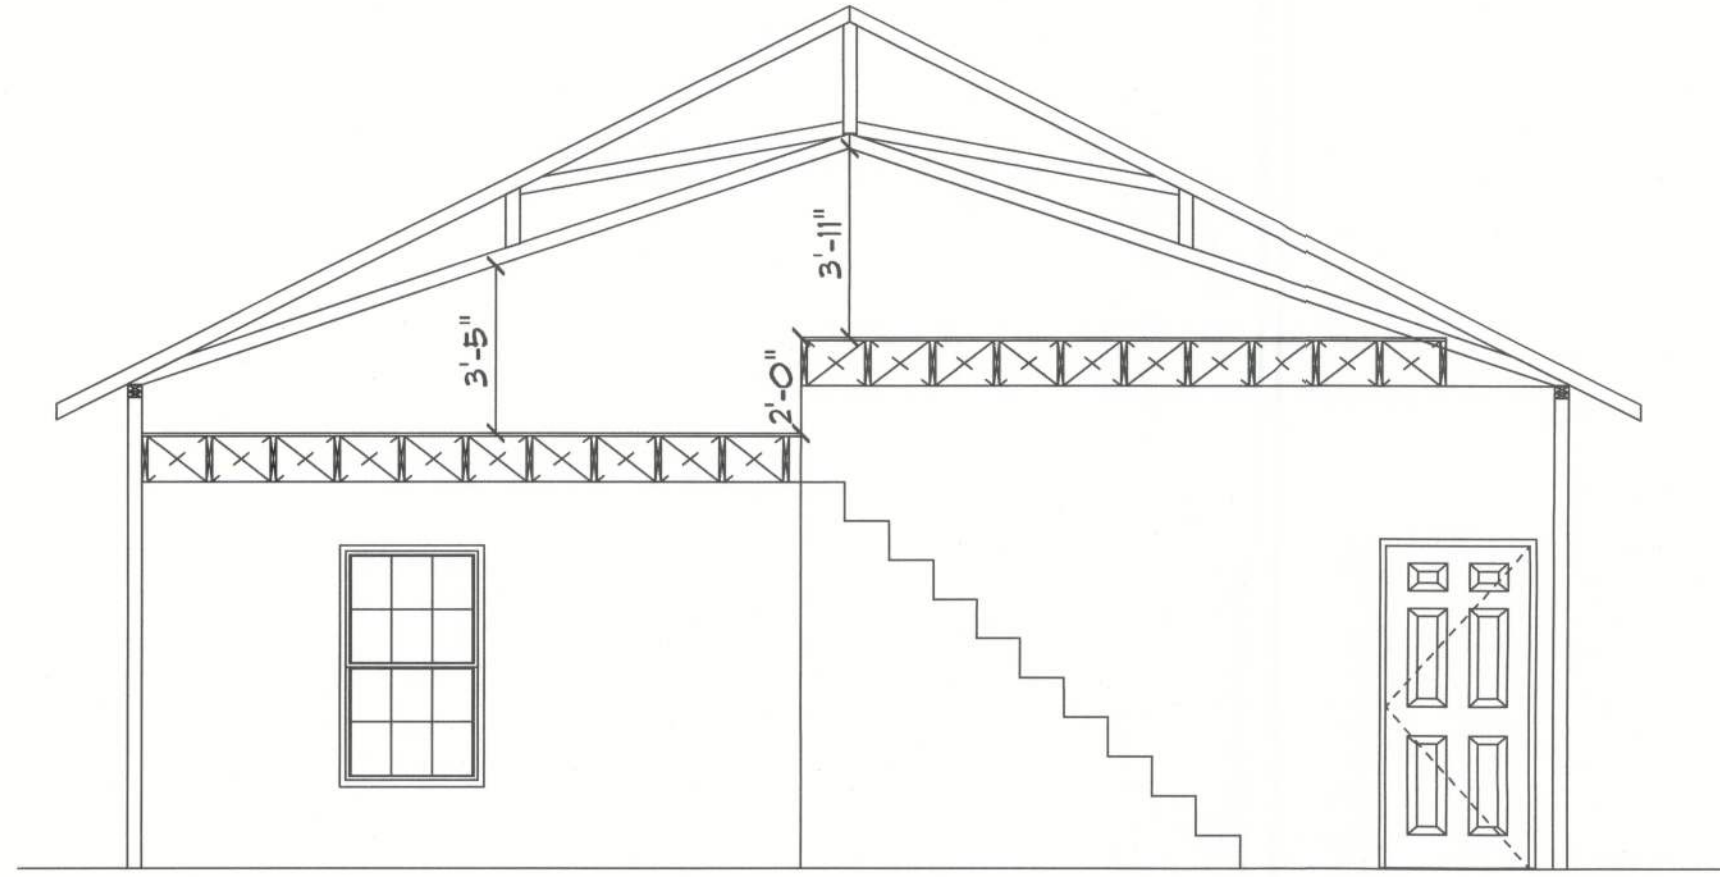

FLOOR SECTION



EXISTING RESIDENCE

2x12 FLOOR JOISTS @16" O/C
BEARING @ 8'-0"

2x12 FLOOR JOISTS @16" O/C
BEARING @ 10'-0"

