


Garage End Wall DETAILS

SCALE: 1/2" = 1'-0"


G

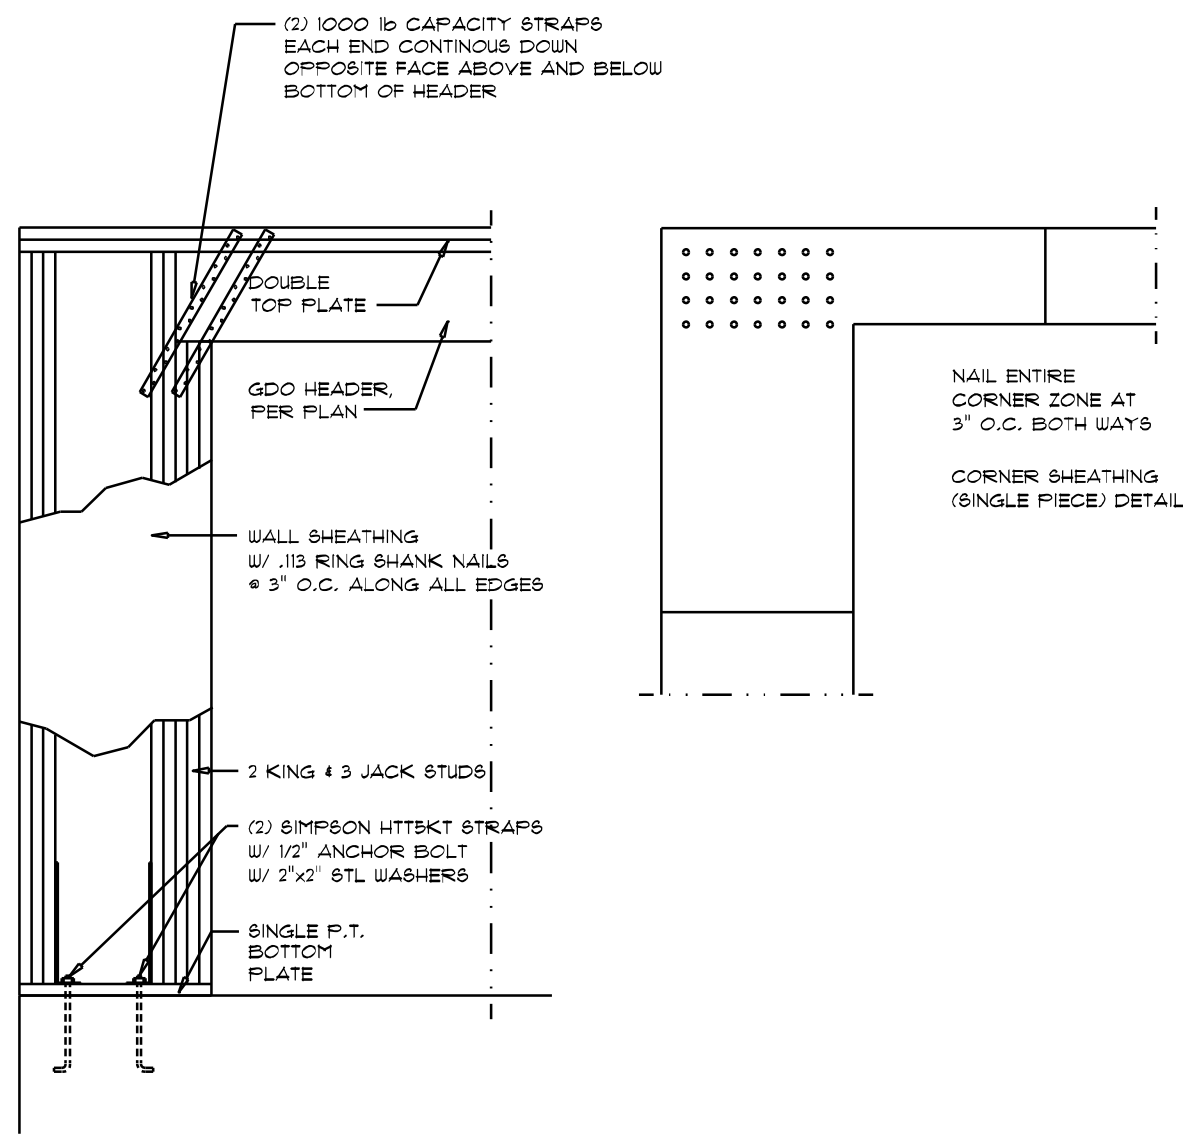

Wall Framing/Header DETAILS

SCALE: NONE


F

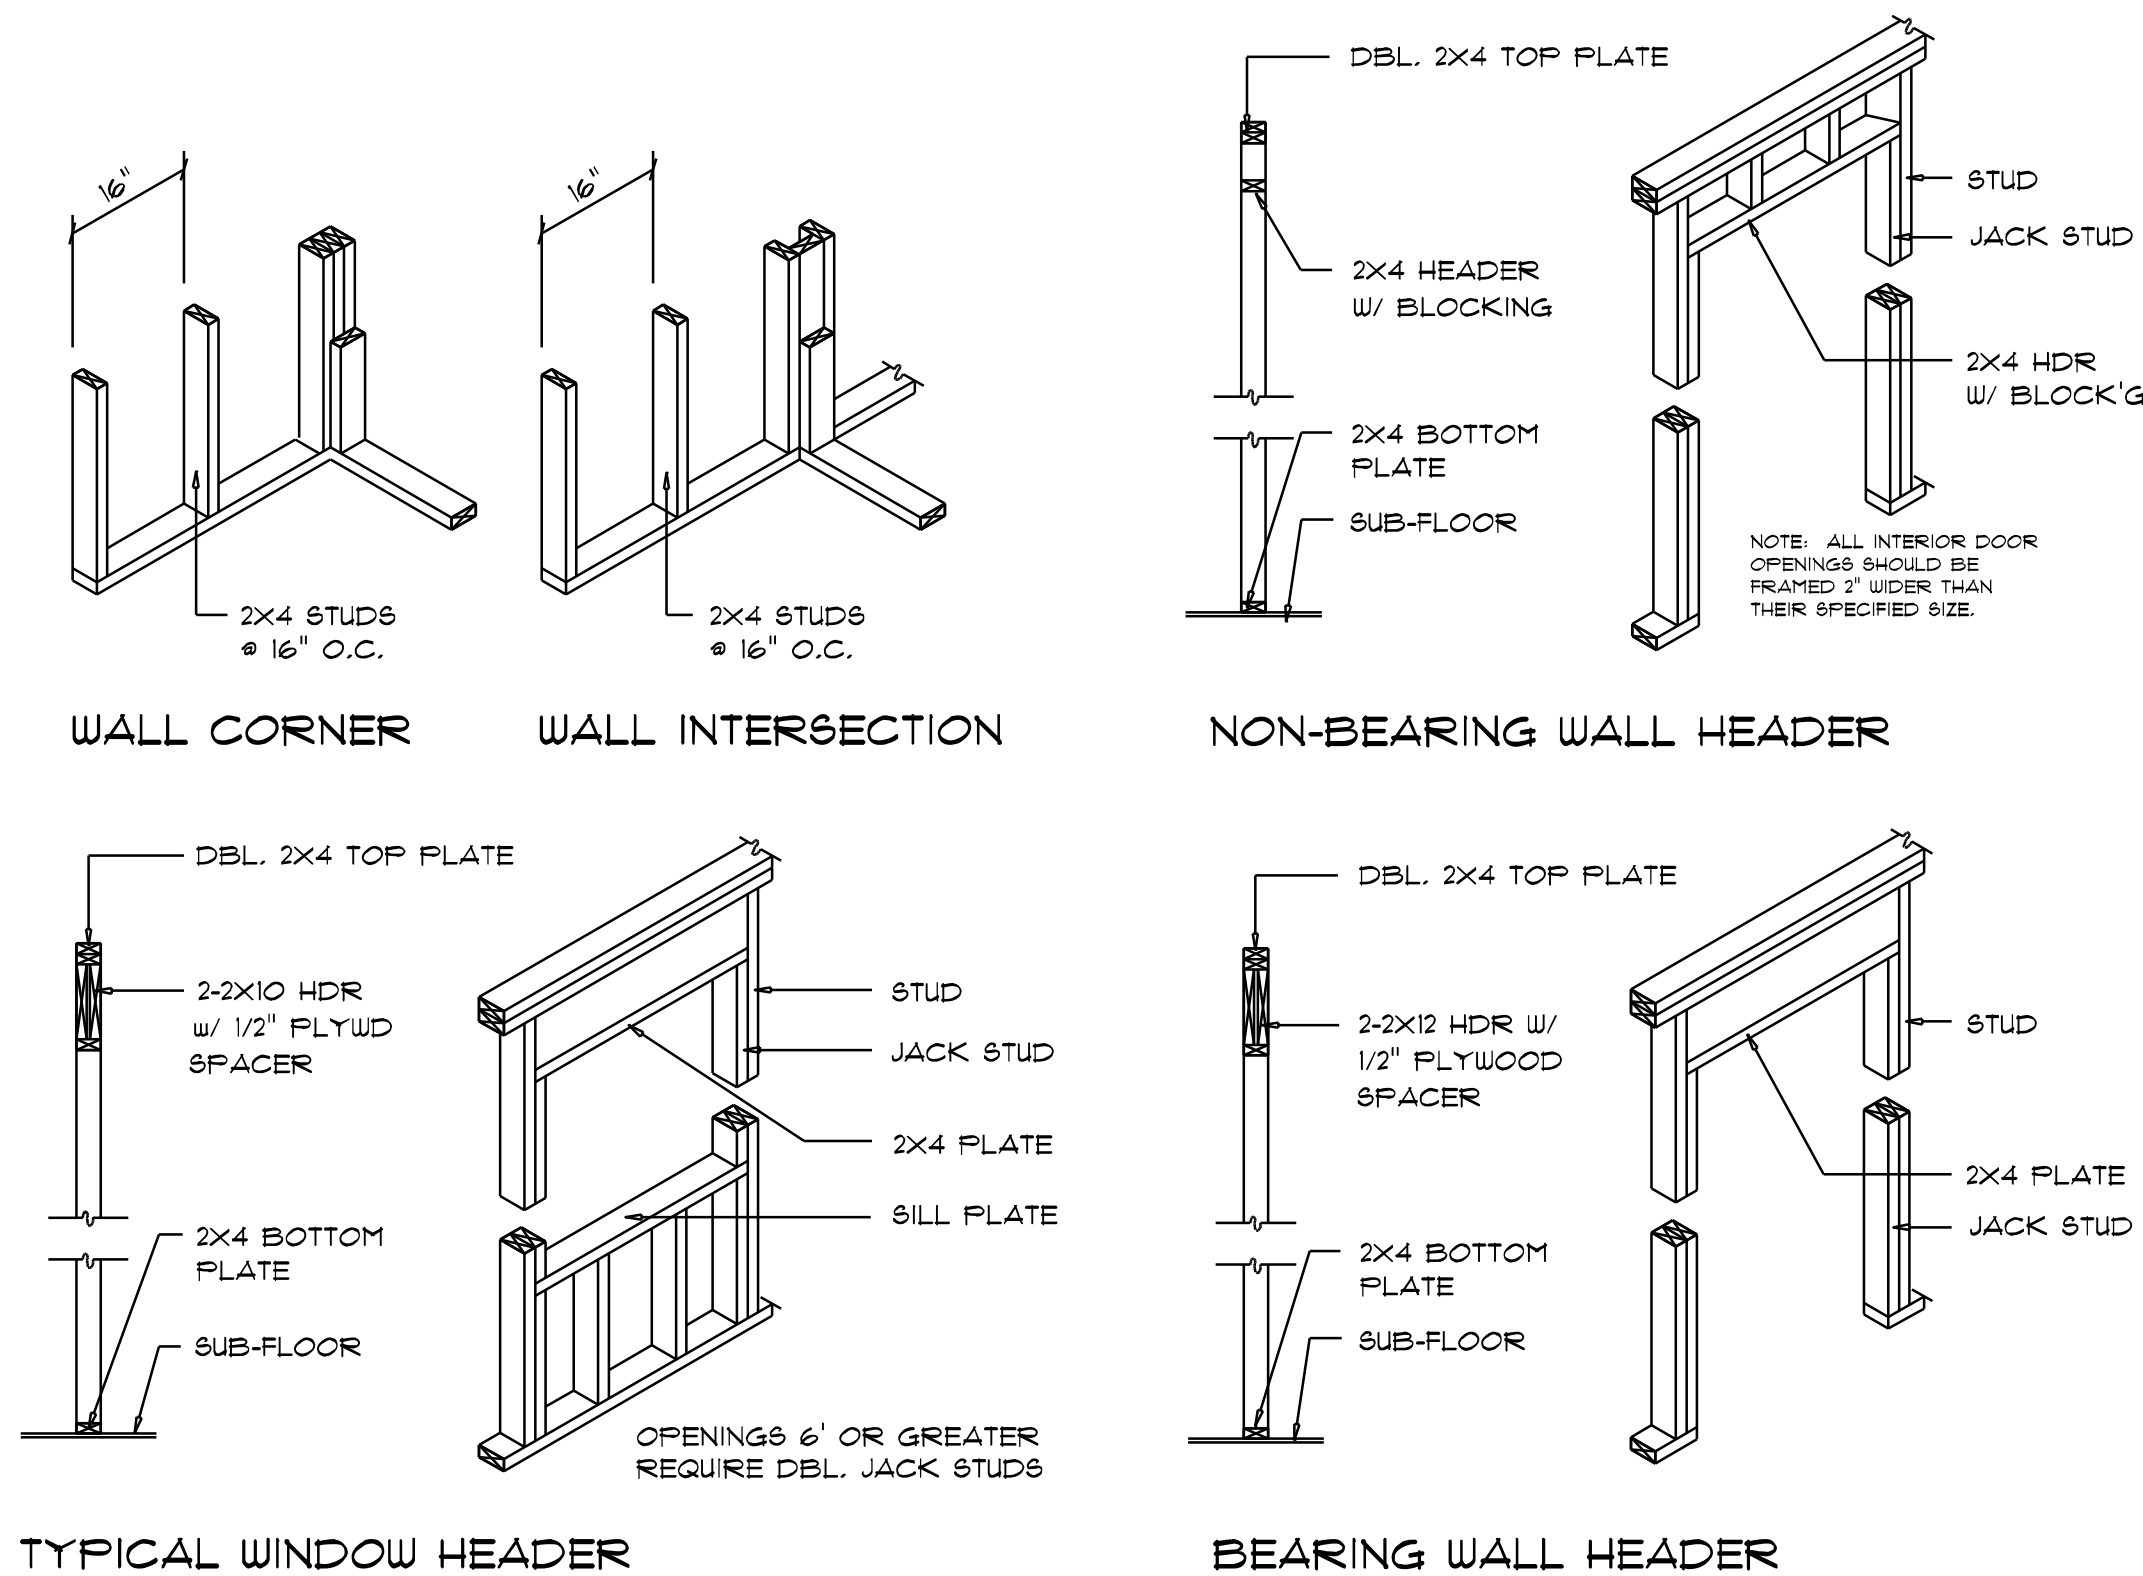

END WALL BRACING FOR CEILING DIAPHRAGM

NTS (ALTERNATIVE TO BALLOON FRAMING)
NOTE: ALL WOOD TO BE NUMBER 2 GRADE SOUTHERN YELLOW PINE


A

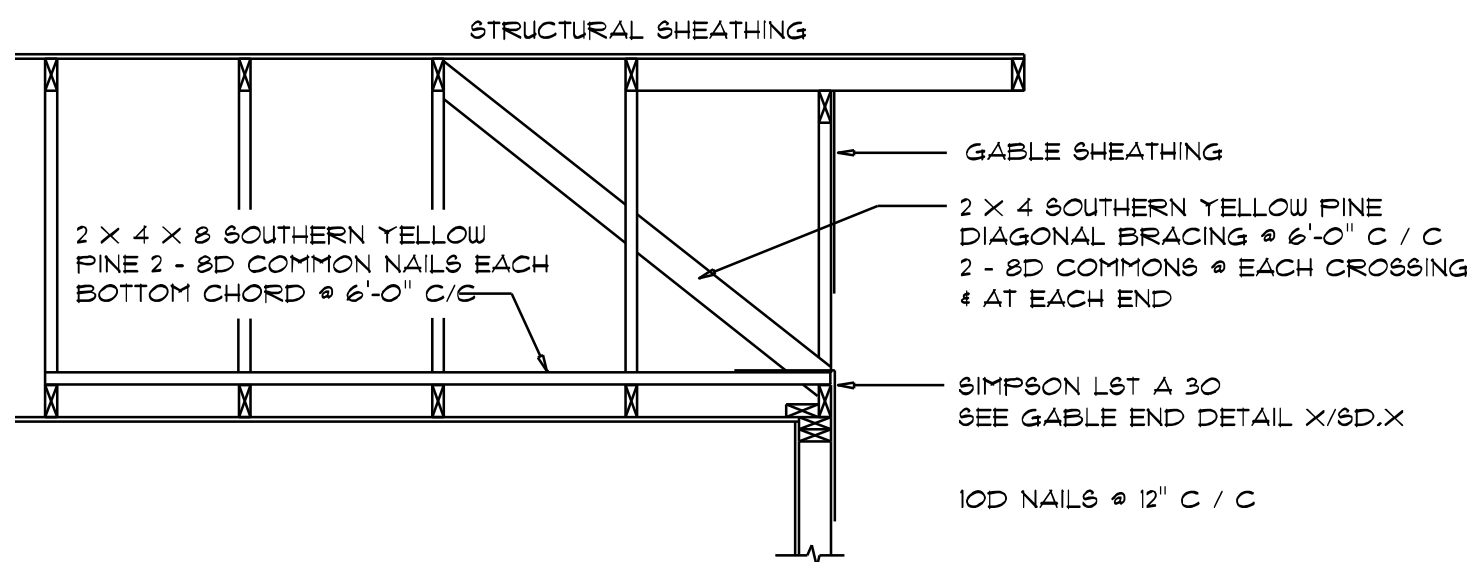

Shear Wall DETAILS

SCALE: NONE


E

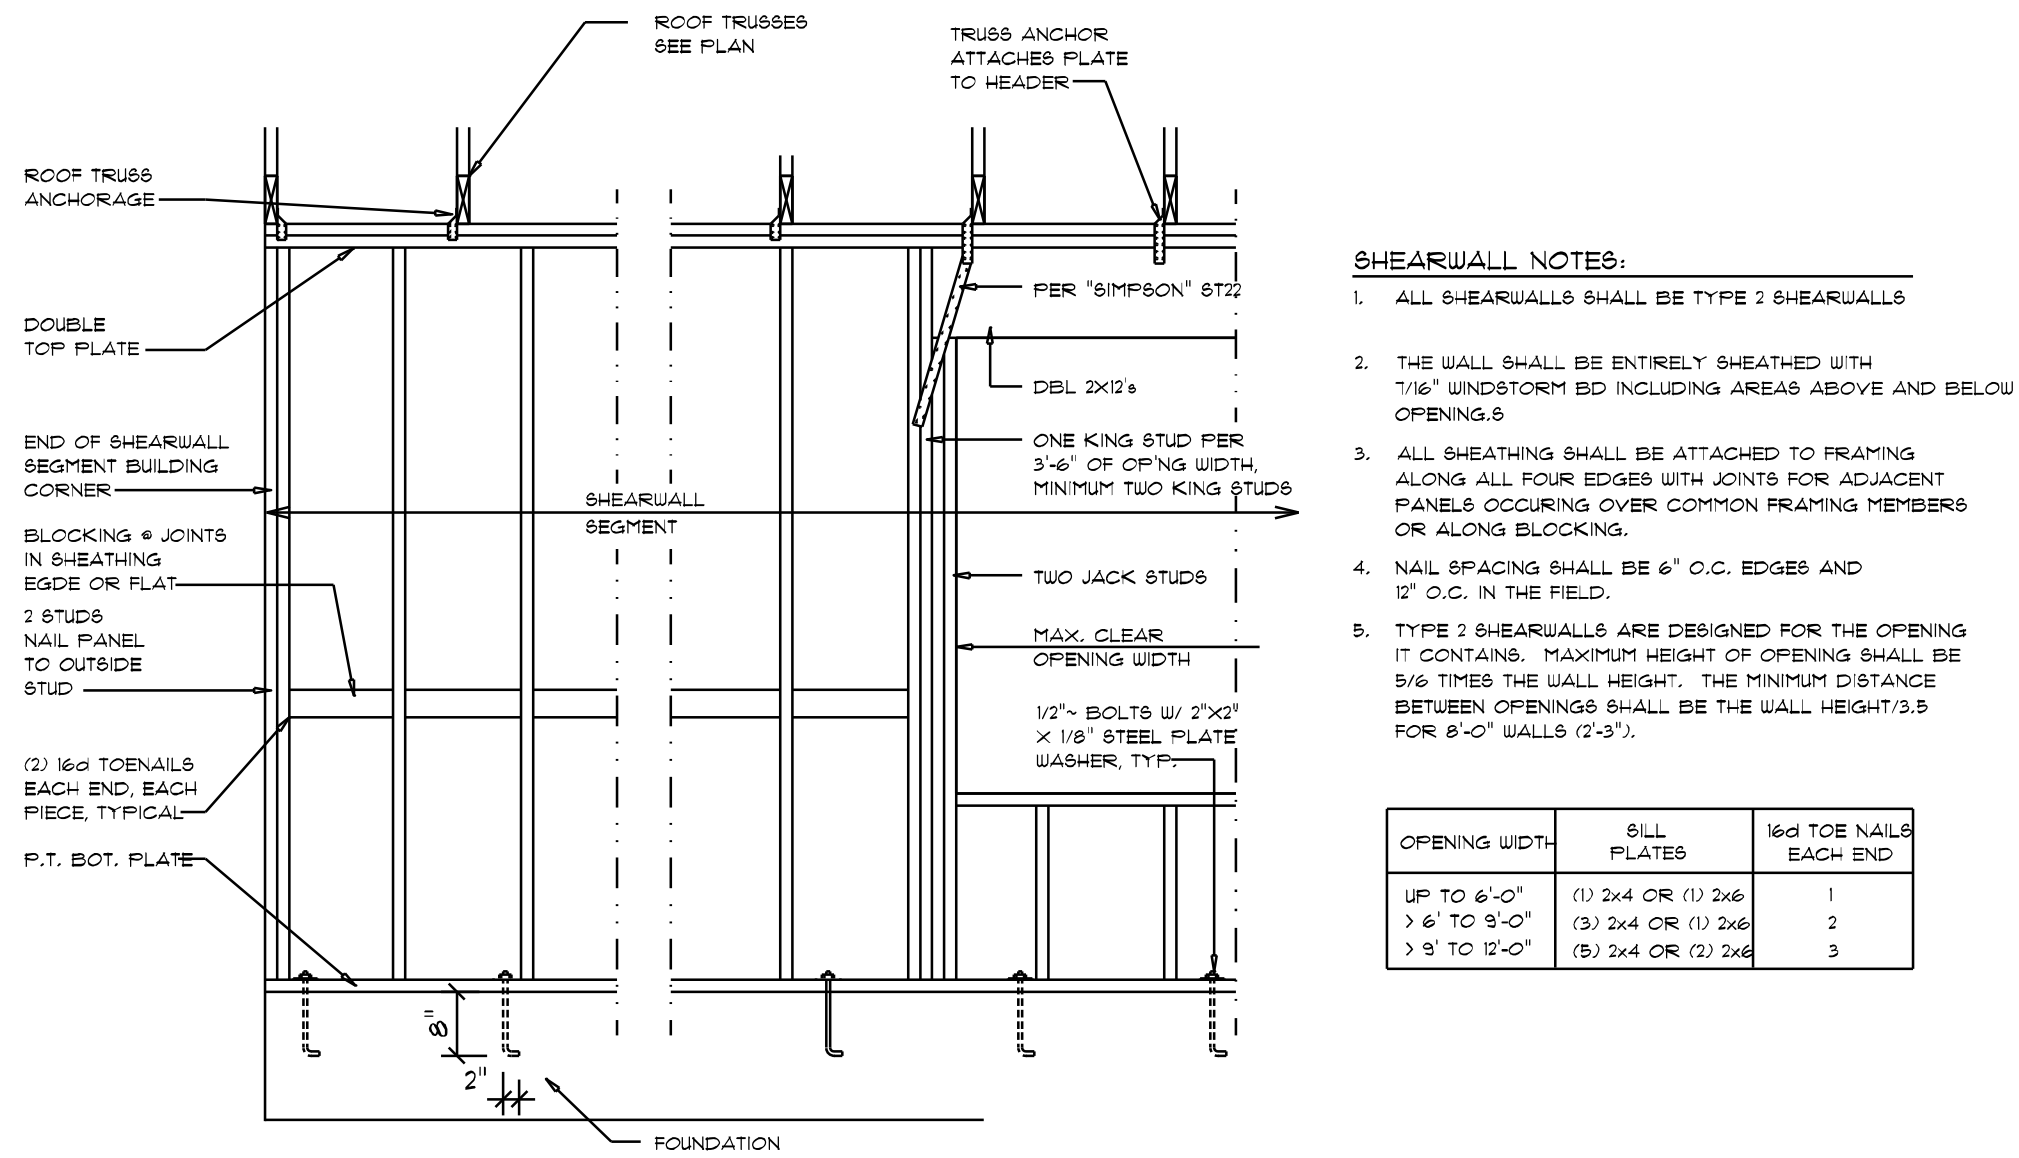

Girder Truss Column DET.

SCALE: 1/2" = 1'-0"

C

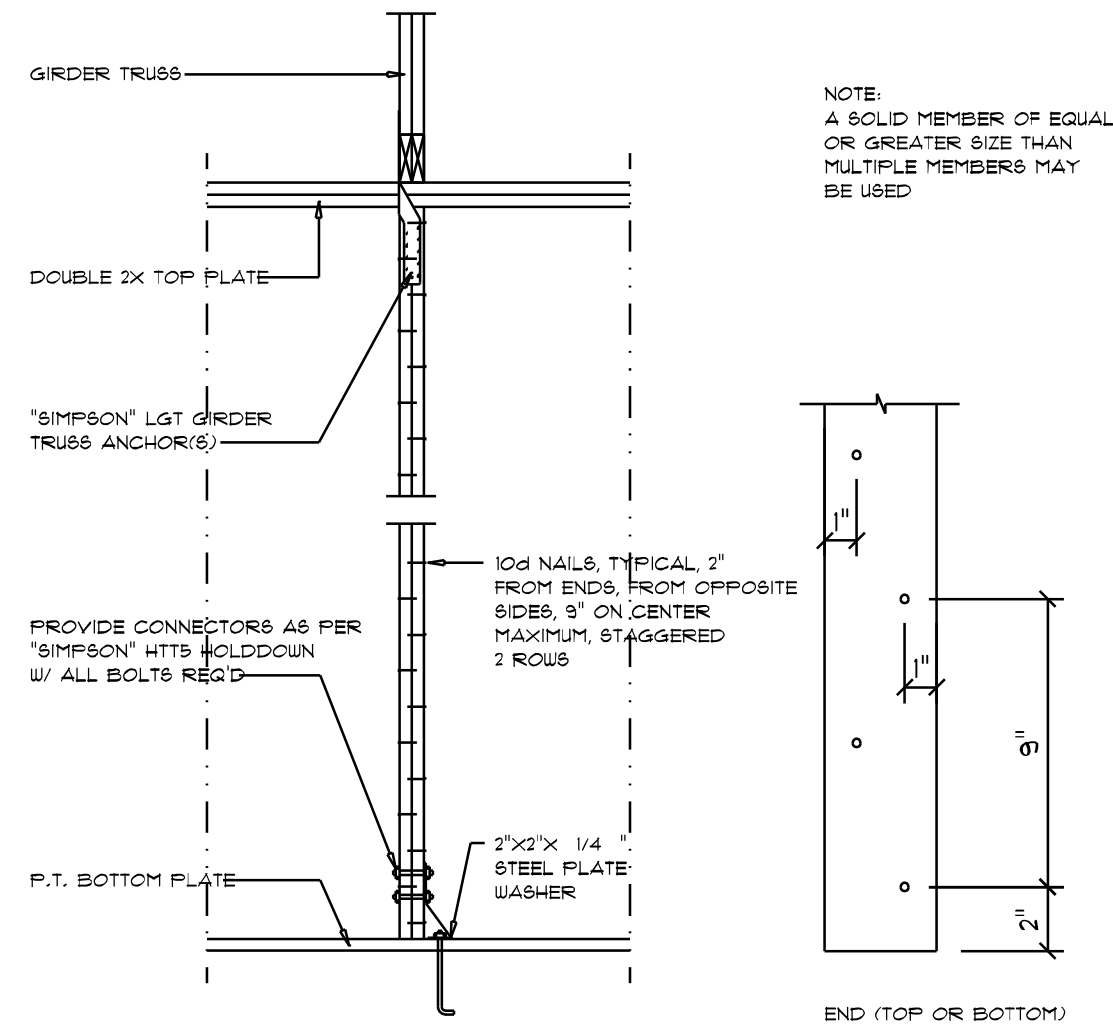


TYP. PERMANENT TRUSS BRACING DIA.

NTS
NOTE: ALL WOOD TO BE NUMBER 2 GRADE SOUTHERN YELLOW PINE

Truss Bracing DETAILS

SCALE: AS NOTED

D

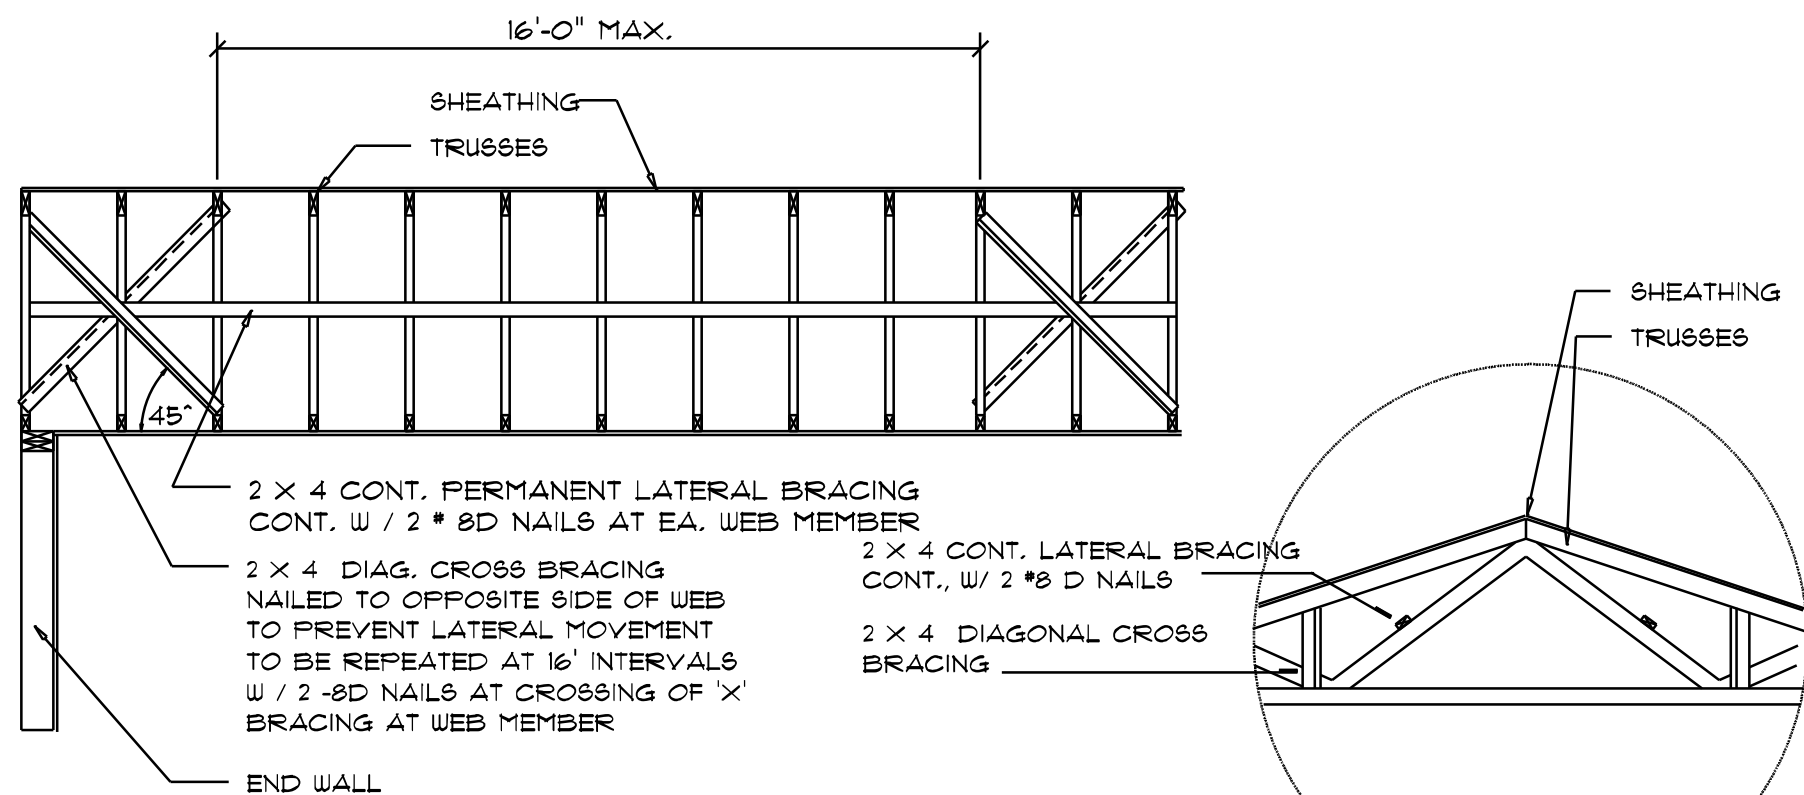

REVISIONS
Apr. 13th, 2023

CUSTOM HOME FOR:
WALTERS RESIDENCE
COLUMBIA COUNTY, FLORIDA

NICHOLAS PAUL GEISLER ARCHITECT
1750 NW Brown Rd.
Lake City, FL 32025
(904) 755-9021

SHEET NUMBER
S.4
OF 4 SHEETS

N. P. GEISLER
ER
Digitally signed by N. P. GEISLER
DN: cn = N. P. GEISLER, c = US, o = AR0007005 OU = ARCHITECT
Date: 2023.05.31 17:56:17 -0500

AR0007005