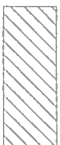


BEARING HEIGHT SCHEDULE

	q'-1 1/8"
	11'-1 1/8"
	12'-1 1/8"

NOTES:

- 1) REFER TO 103.9 (RECOMMENDATIONS FOR BRACING INSTALLATION AND TEMPORARY BRACING) REFER TO ENGINEERED DRAWINGS FOR PERMANENT BRACING REQUIRED
- 2) ALL TRUSSES, INCLUDING TRUSSES UNDER VALLEY FRAMING, MUST BE COMPLETELY DECKED OR REFER TO DECK VIDS FOR ALTERNATE BRACING REQUIREMENTS
- 3) ALL VALLEYS ARE TO BE CONVENTIONALLY FRAMED BY BUILDER
- 4) ALL TRUSSES ARE DESIGNED FOR 2.0 C MAXIMUM SPACING, UNLESS OTHERWISE NOTED
- 5) ALL WALLS SHOWN ON PLACEMENT PLAN ARE CONSIDERED TO BE LOAD BEARING, UNLESS OTHERWISE NOTED
- 6) 5142 TRUSSES MUST BE INSTALLED WITH THE TOP BEING UP
- 7) ALL ROOF TRUSS HANGERS TO BE SHOWN ON PLACEMENT PLAN TO BE USED FOR ALL TRUSS JOINTS, UNLESS OTHERWISE NOTED
- 8) BEAM/HEADER, INTEL (H20) TO BE FURNISHED BY BUILDER

SHOP DRAWING APPROVAL

THIS LAYOUT IS THE SOLE SOURCE FOR FABRICATION OF TRUSSES AND VIDS. ALL PREVIOUS ARCHITECTURAL OR OTHER TRUSS LAYOUTS, REVIEW AND APPROVAL OF THIS LAYOUT MUST BE RECEIVED BEFORE ANY TRUSSES WILL BE BUILT. VERIFY ALL CONDITIONS TO INSURE AGAINST CHANGES THAT WILL RESULT IN EXTRA CHARGES TO YOU.

Generated By: Date:


APPROVAL BY: DATE:



PHONE 904-437-5349 FAX 904-437-5994
Bunnell
JACKSONVILLE
PHONE 904-772-6100 FAX 904-772-1973
Lake City
PHONE 904-795-6994 FAX 904-795-7973
Sanford
PHONE 407-322-0059 FAX 407-322-5553

BUILDER
TWENSEY RES.

DATE	8-24-06	DESIGN BY	K.L.H	DATE	L207902
CUSTOM			REVISION		
			DATE		
			NTS		

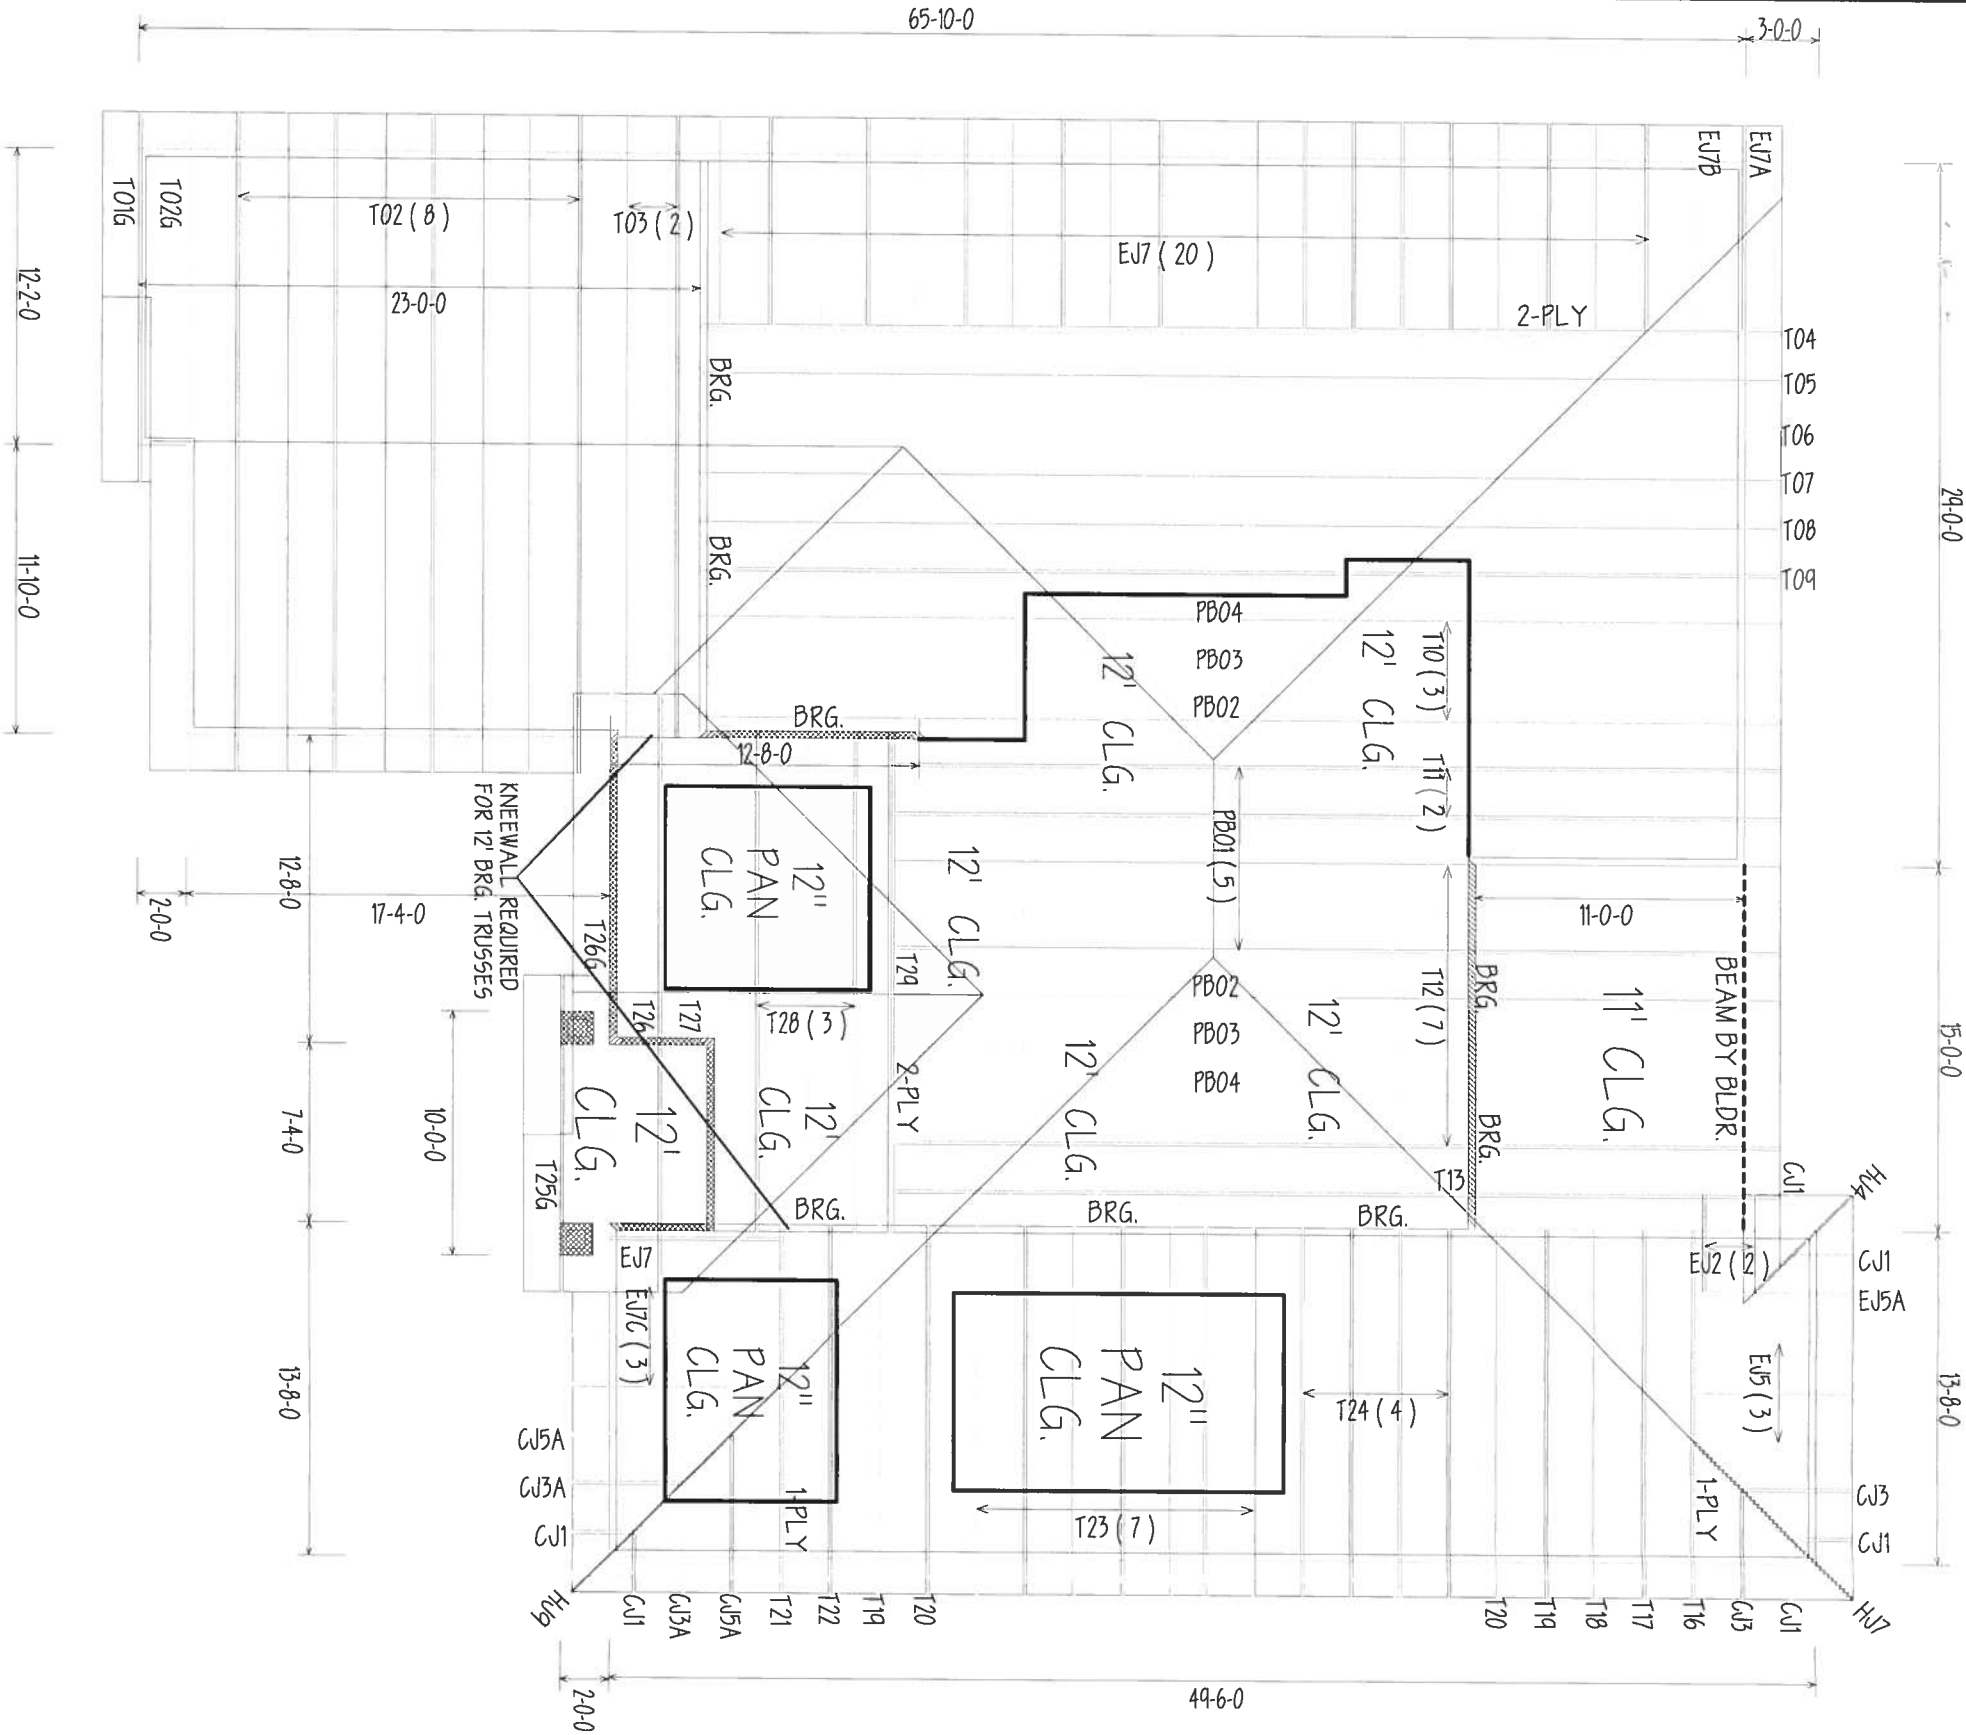

8/12 PITCH
1'6" O/H

