# **CROSSWINDS**

## Phase 1 & 2 For 2007

Parent Parcel -24-4s-16-03117-000 -58.28 ac. -49.40 = 8.88 ac (left) 24-4s-16-03117-001 -6.17 ac. -1.61 ac. =4.56 ac. (left)

Header Parcel -24-4s-16-03117-100 - A S/D lying in the N1/2 of the SE1/4 of Sec. containing 46.13 ac. Recorded in plat book 8 pages 79 - 83.

Lot	1	24-4s-16-03117-101	1.01 ac.
Lot	2	24-4s-16-03117-102	.77 ac.
Lot	3	24-4s-16-03117-103	.86 ac.
Lot	4	24-4s-16-03117-104	.75 ac.
Lot	5	24-4s-16-03117-105	.78 ac.
Lot	6	24-4s-16-03117-106	.51 ac.
Lot	7	24-4s-16-03117-107	.56 ac.
Lot	8	24-4s-16-03117-108	.50 ac.
Lot	9	24-4s-16-03117-109	.60 ac.
Lot	10	24-4s-16-03117-110	.59 ac.
Lot	11	24-4s-16-03117-111	.52 ac.
Lot	12	24-4s-16-03117-112	.51 ac.
Lot	13	24-4s-16-03117-113	.52 ac.
Lot	14	24-4s-16-03117-114	.53 ac.
Lot	15	24-4s-16-03117-115	.52 ac.
Lot	16	24-4s-16-03117-116	.51 ac.
Lot	<b>17</b>	24-4s-16-03117-117	.51 ac.
Lot	18	24-4s-16-03117-118	.52 ac.
Lot	<b>19</b>	24-4s-16-03117-119	.51 ac.
Lot	20	24-4s-16-03117-120	.60 ac.
Lot	21	24-4s-16-03117-121	.65 ac.
Lot	22	24-4s-16-03117-122	.50 ac.
Lot	23	24-4s-16-03117-123	.50 ac.
Lot	24	24-4s-16-03117-124	.50 ac.
Lot	<b>25</b>	24-4s-16-03117-125	.51 ac.

```
26
            24-4s-16-03117-126
Lot
                                     .50 ac.
Lot
      27
            24-4s-16-03117-127
                                     .50 ac.
      28
Lot
            24-4s-16-03117-128
                                     .50 ac.
Lot
      29
            24-4s-16-03117-129
                                     .50 ac.
      30
                                     .50 ac.
Lot
            24-4s-16-03117-130
Lot
      31
            24-4s-16-03117-131
                                     .50 ac.
Lot
      32
            24-4s-16-03117-132
                                     .50 ac.
Lot
      33
            24-4s-16-03117-133
                                    .50 ac.
Lot
      34
                                    .50 ac.
            24-4s-16-03117-134
Lot
      35
            24-4s-16-03117-135
                                     .50 ac.
Lot
      36
            24-4s-16-03117-136
                                     .50 ac.
Lot
      37
            24-4s-16-03117-137
                                     .49 ac.
Lot
      38
            24-4s-16-03117-138
                                     .50 ac.
Lot
      39
            24-4s-16-03117-139
                                     .52 ac.
Lot
      40
            24-4s-16-03117-140
                                     .50 ac.
Lot
      41
            24-4s-16-03117-141
                                     .50 ac.
Lot
      42
            24-4s-16-03117-142
                                     .50 ac.
Lot
      43
            24-4s-16-03117-143
                                    .50 ac.
Lot
      44
            24-4s-16-03117-144
                                     .50 ac.
Lot
      45
            24-4s-16-03117-145
                                    .50 ac.
Lot
      46
            24-4s-16-03117-146
                                     .50 ac.
            Phase 2
            24-4s-16-03117-147
Lot
      47
                                     .57 ac.
Lot
      48
            24-4s-16-03117-148
                                     .50 ac.
Lot
      49
            24-4s-16-03117-149
                                     .50 ac.
      50
Lot
            24-4s-16-03117-150
                                     .50 ac.
Lot
      51
            24-4s-16-03117-151
                                    .51 ac.
      52
Lot
            24-4s-16-03117-152
                                     .51 ac.
```

Stormwater area & ponds – 24-4s-16-03117-999

24-4s-16-03117-153

24-4s-16-03117-154

24-4s-16-03117-155

24-4s-16-03117-156

24-4s-16-03117-157

24-4s-16-03117-158

24-4s-16-03117-159

.51 ac.

.51 ac.

.51 ac.

.52 ac.

.52 ac.

.52 ac.

.57 ac.

Lot

Lot

Lot

Lot

Lot

Lot

Lot

**53** 

54

55

**56** 

57

**58** 

**59** 

7.90 ac.

## KEY SHEET

# "CROSSWINDS, PHASE ONE"

A SUBDIVISION OF PART OF SECTION 24, TOWNSHIP 4 SOUTH, RANGE 16 EAST, COLUMBIA COUNTY, FLORIDA.



TERRACE. A 60 FOOT WIDE PUBLIC RIGHT-OF-WAY; THENCE S.UU 44 38 E., ALON WEST RIGHT-OF-WAY LINE, 138.17 FEET TO THE SOUTH LINE OF THE NORTH HALF OF SAID SE 1/4; THENCE CONTINUE S.00°44'38"E., 42.84 FEET TO THE NE CORNER OF LOT 1 OF "WINDSWEPT INDUSTRIAL SUBDIVISION, PHASE ONE", A SUBDIVISION AS PER PLAT THEREOF RECORDED IN PLAT BOOK 7 PAGES 84 AND 85 OF THE PUBLIC RECORDS OF COLUMBIA COUNTY, FLORIDA; THENCE S.86°45'29"W., ALONG THE NORTH LINE OF SAID SUBDIVISION AND ITS WESTERLY EXTENSION (BEING THE SAME AS THE NORTH LINE OF LANDS DESCRIBED IN ORB 892 PAGE 391 OF THE OFFICIAL RECORDS OF COLUMBIA COUNTY, FLORIDA) A DISTANCE OF 623.73 FEET; THENCE N.02°52'22"W., 208.70 FEET; THENCE N.47'50'37"W., 53.94 FEET TO A POINT ON A CURVE CONCAVE TO THE NW AND HAVING A RADIUS OF 130.00 FEET AND A CENTRAL ANGLE OF 45°01'46" AND BEING SUBTENDED BY A CHORD HAVING A BEARING OF S.64\*40\*16\*W. AND A CHORD LENGTH OF 99.56 FEET; THENCE SOUTHWESTERLY ALONG THE ARC OF SAID CURVE AN ARC DISTANCE OF 102.17 FEET TO THE POINT OF TANGENCY OF SAID CURVE; THENCE S.87'11'03"W., 1235.64 FEET; THENCE S.02"48'51"E., 218.86 FEET TO THE AFOREMENTIONED SOUTH LINE OF ORB 892 PAGE 391; THENCE S.86'45'29"W., 363.85 FEET TO A CONCRETE MONUMENT MARKING THE SW CORNER OF THE NORTH HALF OF

THE SE 1/4 OF SAID SECTION 24; THENCE N.01'16'04"W., 1320.32 FEET TO THE POINT

LANDS OF PETER W. GREEDS PARCEL ID. # 03113-000 82.44 AG. # NOT A PART Nations 150.00 Delta 45'01'46" Arc= 102.17 Tangent= 53.89 Chord= 99.56 Chord Brg. S.64'40'16"W. 5.87'11'03"W. 1235.64" "CROSSWINDS, PHASE TWO" 47 48 49 **63 (52)** 64 **58 66 68** S.86°45'29"W. 623.73' **59** NOT A PART LANDS OF GLEN R., JR. AND SANDAN SYGNMER PARCEL RD. # 05120-101 1.85 AG. ± NO I NOT A PART S.86'45'29"W. 2353.61' SW CORNER OF THE NORTH 1/2 OF THE NORTH 1/2 OF THE SE 1/4 OF SECTION 24. FOUND AND ACCORDANCE A MATERIAL PROPERTY OF THE NORTH A PART CEPTED 4" CM. NO ID. OF SECTION 24. SYMBOL LEGEND



SURVEYOR'S NOTES: 1. BOUNDARY BASED ON MONUMENTATION FOUND IN ACCORDANCE WITH THE RETRACEMENT OF A PREVIOUS SURVEYS OF THE SE 1/4 OF SECTION 24.

2. BEARINGS BASED ON DEEDS OF RECORD USING MONUMENTS FOUND 2. BEARINGS BASED ON DEEDS OF RECORD USING MONOMENTS FOUND
ON THE NORTH LINE OF THE SE 1/4.

3. PART OF THIS PARCEL IS IN ZONE "X" AND IS DETERMINED TO BE OUTSIDE THE
500 YEAR FLOOD PLAIN AS PER FLOOD INSURANCE RATE MAPS DATED
JANUARY 6, 1988, COMMUNITY PANEL NUMBERS 120070 0175 B AND PART OF
THIS PARCEL IS IN ZONE "A" AND MAYBE SUBJECT TO FLOODING.

4. THIS CONSTITUTES A MAJOR SUBDIVISION AS PER COLUMBIA COUNTY LAND

4. THIS CONSTITUTES A MAJOR SUBDIVISION AS PER COLUMBIA COUNTY LA DEVELOPEMENT REGULATIONS.
5. MINIMUM ACREAGE OF PLATTED LOTS IS 0.50 ACRES.
6. WASTE WATER DISPOSAL IS TO BE INDIVIDUAL SEPTIC TANKS.
7. WATER SOURCE TO BE INDIVIDUAL WELLS.
8. "NOT VALID WITHOUT THE SIGNATURE AND THE ORIGINAL RAISED SEAL OF A FLORIDA LICENSED SURVEYOR AND MAPPER."
9. CLOSURE OF FIELD SURVEY IS 1/56,831.
10. ZONING IS RSF-2
11. THE PRELIMINARY PLAT WAS APPROVED ON 19 MAY, 2005.

SYMBOL LEGENU

CONCRETE MONUMENT FOUND

A"X4" CONCRETE MONUMENT SET, LS 4708

IRON PIN OR PIPE FOUND

5/8" IRON ROD SET, LS 4708

X— WIRE FENCE

E— ELECTRIC UTILITY LINE (OVERHEAD)

UGE — UNDERGROUND ELECTRIC SERVICE

CIV — CABLE TV LINE (OVERHEAD)

COMPANY

WOODEN FENCE

CMP CORRUGATED METAL PIPE

RCP REINFORCED CONCRETE PIPE

LS LAND SURVEYOR

LB LICENSED BUSINESS PLAT PREPARED BY LB LICENSED BUSINESS
ORB OFFICIAL RECORD BOOK
PRM PERMANENT REFERENCE MONUMENT
PCP PERMANENT CONTROL POINT LS 4708 **⊗** UTILITY POLE

> 1604 SW SISTERS WELCOME ROAD LAKE CITY, FLA. 32025 (386 758-9831 OFFICE (386) 758-8010 FAX

FIELD SURVEY DATE: 10/24/2002

CONTAINS 39.38 ACRES, MORE OR LESS.

NATIONAL GEODETIC VERTICAL DATUM OF 1929

NO ID. NO IDENTIFICATION

FLA. D.O.T. FLA. DEPT. OF TRANSPORTATION


© CENTERLINE 4"X4" CONCRETE MONUMENT, PRM, LS 4708. CONCRETE MONUMENT

MARK D. DUREN, P.S.M.

00557FINAL\_PHASE\_ONE\_KEY\_SHEET.DWG

# "CROSSWINDS, PHASE ONE"

A SUBDIVISION OF PART OF SECTION 24, TOWNSHIP 4 SOUTH, RANGE 16 EAST, COLUMBIA COUNTY, FLORIDA.

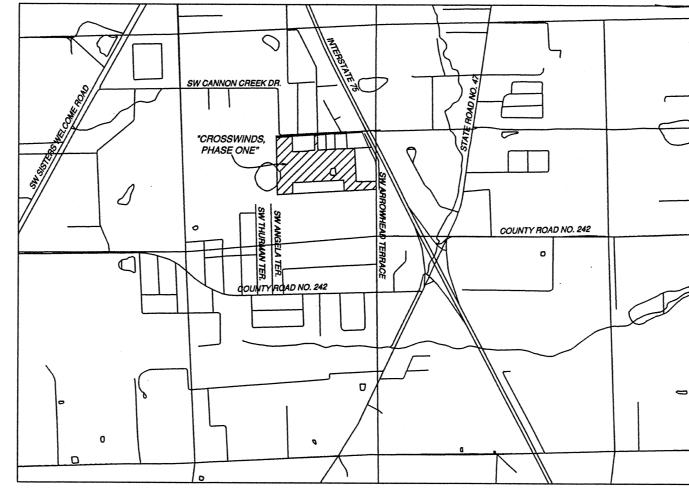

LOCATION MAP FROM 7.5 MINUTE SERIES QUADRANGLE MAP. SCALE 1" = 2000"

1. BOUNDARY BASED ON MONUMENTATION FOUND IN ACCORDANCE WITH THE RETRACEMENT OF A PREVIOUS SURVEYS OF THE SE 1/4 OF SECTION 24.
2. BEARINGS BASED ON DEEDS OF RECORD USING MONUMENTS FOUND

ON THE NORTH LINE OF THE SE 1/4. 3. PART OF THIS PARCEL IS IN ZONE "X" AND IS DETERMINED TO BE OUTSIDE THE 500 YEAR FLOOD PLAIN AS PER FLOOD INSURANCE RATE MAPS DATED JANUARY 6, 1988, COMMUNITY PANEL NUMBERS 120070 0175 B AND PART OF THIS PARCEL IS IN ZONE "A" AND MAYBE SUBJECT TO FLOODING.

4. THIS CONSTITUTES A MAJOR SUBDIVISION AS PER COLUMBIA COUNTY LAND

DEVELOPMENT REGULATIONS.

OF SW ERSKINE COURT IS ALSO FOR

SEE SHEET 1 OF 4

<u>DEVELOPER / OWNER:</u> DELTA OMEGA PROPERTIES, INC.

LAKE CITY, FLA. 32024

BY ORDINANCE NO. 98-1.

LAKE CITY, FLA. 32025

(386) 755-5267

James Pitman JAMES PITTMAN 1481 SE VALENCIA DRIVE

JAMES RHETT SMITHEY, PRESIDENT 3454 SW COUNTY ROAD 242

, THE UNDERSIGNED REGISTERED PROFESSIONAL ENGINEER, HEREBY CERTIFY THAT THE PROPOSED

REQUIREMENTS OF THE COLUMBIA COUNTY LAND DEVELOPEMENT REGULATIONS ADOPTED MARCH 4, 1998

DRAINAGE SYSTEM IS SUFFICIENT WITH RESPECT TO THE

FOR LEGAL DESCRIPTION.

5. MINIMUM ACREAGE OF PLATTED LOTS IS 0.50 ACRES.
6. WASTE WATER DISPOSAL IS TO BE INDIVIDUAL SEPTIC TANKS.
7. WATER SOURCE TO BE INDIVIDUAL WELLS.

8. "NOT VALID WITHOUT THE SIGNATURE AND THE ORIGINAL RAISED SEAL OF A FLORIDA LICENSED SURVEYOR AND MAPPER."

9. CLOSURE OF FIELD SURVEY IS 1/56,831.

10. ZONING IS RSF-2 11. THE PRELIMINARY PLAT WAS APPROVED ON 19 MAY, 2005.

ACKNOWLEDGED THE EXECUTION THEREOF TO BE HIS FREE ACT AND DEED FOR THE USES AND PURPOSES THEREIN EXPRESSED. IN WITNESS WHEREOF I APPROVAL: STATE OF FLORIDA, COUNTY OF COLUMBIA THIS PLAT IS HEREBY APPROVED BY THE COLUMBIA COUNTY COMMISSION \_\_\_\_DAY OF\_\_\_\_\_, A.D.

BEFORE ME PERSONALLY APPEARED JAMES RHETT SMITHEY, AS PRESIDENT OF DELTA OMEGA PROPERTIES, INC., OWNER, TO ME KNOWN TO BE THE PERSON

DESCRIBED IN AND WHO EXECUTED THE FOREGOING DEDICATION AND

CERTIFICATE	OF	CLERK	

THIS PLAT HAVING BEEN APPROVED BY THE COLUMBIA COUNTY BOARD OF COUNTY COMMISSIONERS IS ACCEPTED FOR FILES AND REGORDED THIS CLERK OF COURT, COLUMBIA COUNTY, FLORIDA.

CERTIFICATE OF COUNTY SURVEYOR:
THIS IS TO CERTIFY THAT ON THIS DAY OF APRIL 200, A.D.,
DONALD F. LEE, A FLORIDA LICENSED SURVEYOR, AND MAPPER, REGISTRATION NUMBER, LS 3628, HAS REVIEWED THIS PLAT FOR CONFORMITY WITH FLORIDA STATUTES, CHAPTER 177, AS AMENDED, FOR THE COUNTY OF COLUMBIA COUNTY, FLORIDA, AND SAID PLAT MEETS ALL THE REQUIREMENTS OF CHAPTER 177, AS AMENDED.

LS#5594

SHEET 2 OF 4.

"NOTICE: THIS PLAT, AS RECORDED IN ITS GRAPHIC FORM, IS THE OFFICIAL DEPICTION OF THE SUBDIVIDED LANDS DESCRIBED HEREIN AND WILL IN NO CIRCUMSTANCES BE SUPPLANTED IN AUTHORITY BY ANY OTHER GRAPHIC OR DIGITAL FORM OF THE PLAT. THERE MAY BE ADDITIONAL RESTRICTIONS THAT ARE NOT RECORDED ON THIS PLAT THAT MAY BE FOUND IN THE PUBLIC RECORDS OF THIS COUNTY."

ALL PLATTED UTILITY EASEMENTS SHALL PROVIDE THAT SUCH EASEMENTS SHALL ALSO BE FOR THE CONSTRUCTION, INSTALLATION. MAINTENANCE, AND OPERATION OF CABLE TELEVISION SERVICES; PROVIDED, HOWEVER, NO SUCH CONSTRUCTION, INSTALLATION,
MAINTENANCE, AND OPERATION OF CABLE TELEVISION SERVICES SHALL
INTERFERE WITH THE FACILITIES AND SERVICES OF ELECTRIC, TELEPHONE, GAS, OR OTHER PUBLIC UTILITY. IN THE EVENT THAT A CABLE TELEVISION COMPANY DAMAGES THE FACILITIES OF A PUBLIC UTILITY, IT SHALL BE SOLELY RESPONSIBLE FOR THE DAMAGES.

THERE MAY BE ADDITIONAL RESTRICTIONS THAT ARE NOT RECORDED ON THIS PLAT THAT MAY BE FOUND IN THE PUBLIC

MINIMUM FLOOR ELEVATIONS: SHALL MEET COLUMBIA COUNTY LAND DEVELOPMENT REGULATIONS AS

KNOW ALL MEN BY THESE PRESENT THAT JAMES RHETT SMITHEY, AS PRESIDENT OF THE DELTA OMEGA PROPERTIES, INC., AS OWNER, HAS CAUSED THE LANDS HERON DESCRIBED, TO BE SURVEYED, SUBDIVIDED AND PLATTED, TO BE KNOWN AS "CROSSWINDS, PHASE ONE", AND THAT ALL ROADS, STREETS AND ALL EASEMENTS FOR UTILITIES, DRAINAGE AND OTHER PURPOSES INCIDENT THERETO AS SHOWN AND/OR DEPICTED HEREON ARE HEREBY DEDICATED TO THE PERPETUAL USE OF THE

### ACCEPTANCE FOR MAINTENANCE; COUNTY OF COLUMBIA

"I HEREBY CERTIFY THAT THE IMPROVEMENTS HAVE BEEN CONSTRUCTED IN AN ACCEPTABLE MANNER AND IN ACCORDANCE WITH COUNTY SPECIFICATIONS OR THAT A PERFORMANCE BOND OR INSTRUMENT IN THE AMOUNT OF \$\,\(\frac{18,930.30}{8}\) HAS BEEN POSTED TO ASSURE COMPLETION OF ALL REQUIRED IMPROVEMENTS AND MAINTENANCE IN CASE OF DEFAULT."

SYMBOL LEGEND

PRM PERMANENT REFERENCE MONUMENT PCP PERMANENT CONTROL POINT

4"X4" CONCRETE MONUMENT, PRM, LS 4708. CONCRETE MONUMENT

ACRES ELEVATION NATIONAL GEODETIC VERTICAL DATUM OF 1929

NO ID. NO IDENTIFICATION

FLA. D.O.T. FLA. DEPT. OF TRANSPORTATION

CONCRETE MONUMENT IRON ROD IRON PIPE

NAIL AND DISC, LS 4708, CL PCP

CENTERLINE

♦ UTILITY POLE

R/W RIGHT—OF—WAY

### COUNTY ATTORNEY CERTIFICATE:

I HEREBY CERTIFY THAT I HAVE EXAMINED THE FOREGOING PLAT AND THAT IT COMPLIES IN FORM WITH THE COLUMBIA COUNTY SUBDIVISION ORDINANCE AND CHAPTER 177 OF THE FLORIDA STATUTES.

DATED GAIN 18, 2006 COUNTY ATTORNEY

PLAT PREPARED BY MARK D. DUREN, P.S.M. LS 4708

1604 SW SISTERS WELCOME ROAD LAKE CITY, FLA. 32025 (386 758-9831 OFFICE (386) 758-8010 FAX

OOSSTEINIAL PHASE ONE DINC

SURVEYORS CERTIFICATION I HEREBY CERTIFY THAT THIS SURVEY WAS MADE UNDER MY RESPONSIBLE DIRECTION AND SUPERVISION AND IS A CORRECT REPRESENTATION OF THE LAND SURVEYED AND THAT THE PERMANENT REFERENCE POINTS HAVE BEEN SET AND THAT SURVEY DATA AND MONUMENTATION COMPLIES WITH COLUMBIA COUNTY SUBDIVISION ORDINANCE AND CHAPTER 177 OF THE FLORIDA STATUTES.


11 ARRIL ZOOG AD

MARK D. DUREN, P.S.M. FLORIDA CERT. NO. 4708 1604 SW SISTERS WELCOME ROAD LAKE CITY, FLORIDA 32025



SE CORNER
OF SECTION 24. 00.5.57FINAL PHASE ONE.DWG



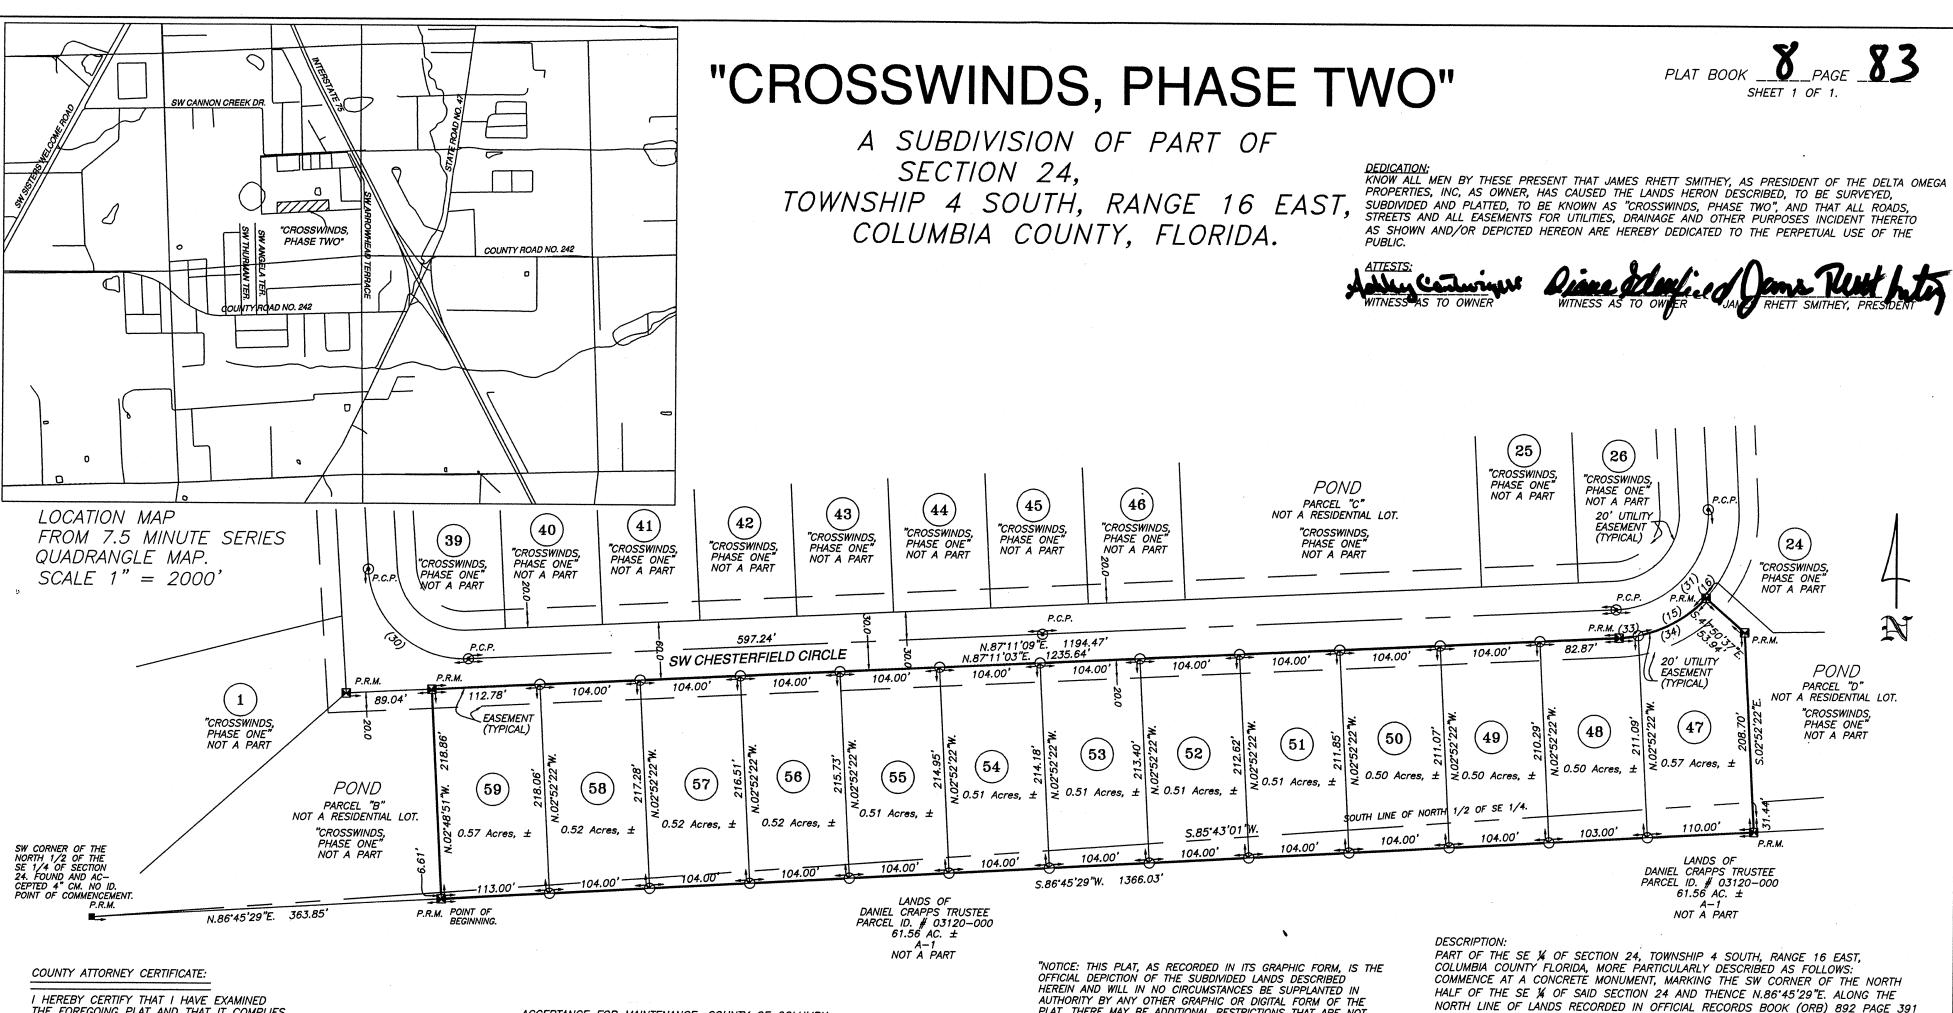

Dewyord vertebon

IN FORM WITH THE COLUMBIA COUNTY

DRAINAGE SYSTEM IS SUFFICIENT WITH RESPECT TO THE REQUIREMENTS OF THE COLUMBIA COUNTY LAND DEVELOPMENT REGULATIONS ADOPTED MARCH 4, 1998

James Pilman JAMES PITTMAN 1/481 SE VALENCIA DRIVE LAKE CITY, FLA. 32025

## (386) 755-5267

1. BOUNDARY BASED ON MONUMENTATION FOUND IN ACCORDANCE WITH THE RETRACEMENT OF A PREVIOUS SURVEYS OF THE SE 1/4 OF SECTION 24. 2. BEARINGS BASED ON DEEDS OF RECORD USING MONUMENTS FOUND

ON THE NORTH LINE OF THE SE 1/4.

3. THIS PARCEL IS IN ZONE "X" AND IS DETERMINED TO BE OUTSIDE THE 500 YEAR FLOOD PLAIN AS PER FLOOD INSURANCE RATE MAPS DATED JANUARY 6, 1988, COMMUNITY PANEL NUMBERS 120070 0175 B.

4. THIS CONSTITUTES A MAJOR SUBDIVISION AS PER COLUMBIA COUNTY LAND

- DEVELOPMENT REGULATIONS.

  5. MINIMUM ACREAGE OF PLATTED LOTS IS 0.50 ACRES.

  6. WASTE WATER DISPOSAL IS TO BE INDIVIDUAL SEPTIC TANKS.

  7. WATER SOURCE TO BE INDIVIDUAL WELLS.
- 8. "NOT VALID WITHOUT THE SIGNATURE AND THE ORIGINAL RAISED SEAL OF A FLORIDA LICENSED SURVEYOR AND MAPPER. 9. CLOSURE OF FIELD SURVEY IS 1/56,831.
- 10. ZONING IS RSF-2 11. THE PRELIMINARY PLAT WAS APPROVED ON 19 MAY, 2005.

I HEREBY CERTIFY THAT THIS SURVEY WAS MADE UNDER MY RESPONSIBLE DIRECTION AND SUPERVISION AND IS A CORRECT REPRESENTATION OF THE LAND SURVEYED AND THAT THE PERMANENT REFERENCE POINTS HAVE BEEN SET AND THAT SURVEY DATA AND MONUMENTATION COMPLIES WITH COLUMBIA COUNTY SUBDIVISION ORDINANCE AND CHAPTER 177 OF THE

DATED 4 11/2006, A.D. FLORIDA CERT. NO. 4708 1604 SW SISTERS WELCOME ROAD LAKE CITY, FLORIDA 32025

ACCEPTABLE MANNER AND IN ACCORDANCE WITH COUNTY SPECIFICATIONS OR THAT A PERFORMANCE BOND OR INSTRUMENT IN THE AMOUNT OF \$18,930.300 BEEN POSTED TO ASSURE COMPLETION OF ALL REQUIRED IMPROVEMENTS AND MAINTENANCE

PUBLIC WORKS DIRECTOR

DESCRIBED IN AND WHO EXECUTED THE FOREGOING DEDICATION AND ACKNOWLEDGED THE EXECUTION THEREOF TO BE HIS FREE ACT AND DEED FOR THE USES AND PURPOSES THEREIN EXPRESSED. IN WITNESS WHEREOF I HAVE SET MY HAND AND SEAL ON THE ABOVE THE MAY COMMISSION # DD112002 DD12002 DD12002

# APPROVAL: STATE OF FLORIDA, COUNTY OF COLUMBIA

THIS PLAT IS HEREBY APPROVED BY THE COLUMBIA COUNTY COMMISSION \_\_DAY OF\_

## CERTIFICATE OF CLERK

THIS PLAT HAVING BEEN APPROVED BY THE COLUMBIA COUNTY BOARD OF COUNTY COMMISSIONERS IS ACCEPTED FOR FILES AND RECORDED THIS DOUBLE OF COUNTY BOARD OF PAGE 33. CLERK OF COURT, COLUMBIA COUNTY, FLORIDA

CERTIFICATE OF COUNTY SURVEYOR: 12 DAY OF THIS IS TO CERTIFY THAT ON THIS DAY OF AND MAPPER, REGISTRATION NUMBER, LS 3628, HAS REVIEWED THIS PLAT FOR CONFORMITY WITH FLORIDA STATUTES, CHAPTER 177, AS AMENDED, FOR THE COUNTY OF COLUMBIA COUNTY, FLORIDA, AND SAID PLAT MEETS ALL THE REQUIREMENTS OF CHAPTER 177, AS AMENDED. Timo Tut A. Donosas as

"NOTICE: THIS PLAT, AS RECORDED IN ITS GRAPHIC FORM, IS THE OFFICIAL DEPICTION OF THE SUBDIVIDED LANDS DESCRIBED HEREIN AND WILL IN NO CIRCUMSTANCES BE SUPPLANTED IN AUTHORITY BY ANY OTHER GRAPHIC OR DIGITAL FORM OF THE PLAT. THERE MAY BE ADDITIONAL RESTRICTIONS THAT ARE NOT RECORDED ON THIS PLAT THAT MAY BE FOUND IN THE PUBLIC

PROVIDED, HOWEVER, NO SUCH CONSTRUCTION, INSTALLATION. MAINTENANCE, AND OPERATION OF CABLE TELEVISION SERVICES SHALL INTERFERE WITH THE FACILITIES AND SERVICES OF ELECTRIC, TELEPHONE, GAS, OR OTHER PUBLIC UTILITY. IN THE EVENT THAT A CABLE TELEVISION COMPANY DAMAGES THE FACILITIES OF A PUBLIC UTILITY, IT SHALL BE SOLELY RESPONSIBLE FOR THE DAMAGES.

THERE MAY BE ADDITIONAL RESTRICTIONS THAT ARE NOT RECORDED ON THIS PLAT THAT MAY BE FOUND IN THE PUBLIC RECORDS OF THIS COUNTY".

MINIMUM FLOOR ELEVATIONS: SHALL MEET COLUMBIA COUNTY LAND DEVELOPMENT REGULATIONS AS AMENDED.

OTHEOL ELOLITO
■ CONCRETE MONUMENT FOUND □ 4"X4" CONCRETE MONUMENT SET, LS 4 ● IRON PIN OR PIPE FOUND ○ 5/8" IRON ROD SET, LS 4708 —X— WIRE FENCE ——— ELECTRIC UTILITY LINE (OVERHEAD)
- UGE - UNDERGROUND ELECTRIC SERVICE
- ctv - CABLE TV LINE (OVERHEAD)
CHAIN LINK FENCE
CMP CORRUGATED METAL PIPE
RCP REINFORCED CONCRETE PIPE
LS LAND SURVEYOR
LB LICENSED BUSINESS
ORB OFFICIAL RECORD BOOK
PRM PERMANENT REFERENCE MONUMENT
PCP PERMANENT CONTROL POINT
<b>⊗</b> UTILITY POLE
R/W RIGHT-OF-WAY
NO ID. NO IDENTIFICATION

LAKE CITY, FLA. 32024

GRAPHIC SCALE

PLAT PREPARED BY MARK D. DUREN, P.S.M. LS 4708

NUMBER 24-4S-16-03120-000, A DISTANCE OF 363.85 FEET TO THE POINT OF

218.86 FEET TO A POINT ON THE SOUTH RIGHT-OF-WAY LINE OF A 60 FOOT WIDE

NORTHEASTERLY ALONG THE ARC OF SAID CURVE AN ARC DISTANCE OF 102.17 FEET TO A POINT ON THE WESTERLY LINE OF PARCEL "D", A NON-RESIDENTIAL LOT IN

SAID "CROSSWINDS, PHASE ONE"; THENCE S.47'50'37"E., 53.94 FEET TO A BEND IN

208.70 FEET TO THE AFOREMENTIONED NORTH LINE OF ORB 892 PAGE 391; THENCE

TANGENT

42.39

98.82'

100.55' 10.13'

SAID WEST LINE; THENCE S.02'52'22"E., ALONG SAID WEST LINE OF PARCEL "D",

PUBLIC ROAD KNOWN AS SW CHESTERFIELD CIRCLE; THENCE N.87°11'03"E. ALONG SAID SOUTH RIGHT-OF-WAY LINE, 1235.64 FEET TO THE POINT OF CURVE OF A CURVE CONCAVE TO THE NW AND HAVING A RADIUS OF 130.00 FEET AND A

BEGINNING; THENCE N.02°48'51"W. ALONG THE EAST LINE OF PARCEL "B", A NON-RESIDENTIAL LOT, IN "CROSSWINDS, PHASE ONE", A SUBDIVISION AS PER PLA

CENTRAL ANGLE OF 45'01'46" AND BEING SUBTENDED BY A CHORD HAVING A

BEARING OF N.64'40'16"E. AND A CHORD LENGTH OF 99.56 FEET; THENCE

S.86'45'29"W., 1366.03 FEET TO THE POINT OF BEGINNING.

CURVE TABLE

81.96

20.08

155.89

157.62

20.21' 102.17'

CONTAINS 6.75 ACRES, MORE OR LESS.

36'07'15"

08'51'00"

89'19'16'

90°18'45"

08'54'31"

1604 SW SISTERS WELCOME ROAD LAKE CITY, FLA. 32025 (386 758-9831 OFFICE (386) 758-8010 FAX WO# 00557FP\_PHASE2

CHORD

80.60'

140.58

20.19'

99.56'

CHORD BEARING

S.60°13'01"W.

S.37°43'54"W.

N.48°09'13"W.

S.42°01'47"W.

N.82°43'54"E.

N.64°40'16"E.

DEVELOPER / OWNER: DELTA OMEGA PROPERTIES, INC. JAMES RHETT SMITHEY, PRESIDENT 3454 SW COUNTY ROAD 242

I HEREBY CERTIFY THAT I HAVE EXAMINED THE FOREGOING PLAT AND THAT IT COMPLIES ENGINEER'S CERTIFICATION:

I, THE UNDERSIGNED REGISTERED PROFESSIONAL

ACCEPTANCE FOR MAINTENANCE; COUNTY OF COLUMBIA.

ACKNOWLEDGMENT: STATE OF FLORIDA, COUNTY OF COLUMBIA I HEREBY CERTIFY THAT ON THIS DAY OF COLUMBIA

I HEREBY CERTIFY THAT ON THIS DAY OF COLUMBIA

BEFORE ME PERSONALLY APPEARED JAMES RHETT SMITHEY, AS PRESIDENT OF DELTA OMEGA PROPERTIES, INC., TO ME KNOWN TO BE THE PERSON DESCRIPTION OF THE PERSON DESCRIPTION DE

BONDED THRU IKO TRAINING COMMISSION EXPIRES:\_\_

SYMBOL LEGEND

FLA. D.O.T. FLA. DEPT. OF TRANSPORTATION

© CENTERLINE

4"X4" CONCRETE MONUMENT, PRM, LS 4708. CONCRETE MONUMENT ACRES
ELEVATION
NATIONAL GEODETIC VERTICAL DATUM OF 1929 CONCRETE MONUMENT
IRON ROD
IRON PIPE
NAIL AND DISC, LS 4708, CL PCP

130.00'

130.00'

100.00'

100.00'

130.00'

130.00'