

(56)



STATE OF FLORIDA
DEPARTMENT OF HEALTH
ONSITE SEWAGE TREATMENT AND DISPOSAL
SYSTEM
APPLICATION FOR CONSTRUCTION PERMIT

PERMIT NO. 21-02106
DATE PAID: 3/18/21
FEE PAID: 310.00
RECEIPT #: 1699145

APPLICATION FOR:

☒ New System ☐ Existing System ☐ Holding Tank ☐ Innovative
☐ Repair ☐ Abandonment ☐ Temporary ☐

APPLICANT:

Brett & Stephanie Sullivan (Trent E)

AGENT: ROBERT FORD III NORTH FLORIDA SEPTIC TANK INC

TELEPHONE: 386-755-6372

MAILING ADDRESS: 741 SE STATE ROAD 100 LAKE CITY, FLA 32025

TO BE COMPLETED BY APPLICANT OR APPLICANT'S AUTHORIZED AGENT. SYSTEMS MUST BE CONSTRUCTED BY A PERSON LICENSED PURSUANT TO 489.105(3) (m) OR 489.552, FLORIDA STATUTES. IT IS THE APPLICANT'S RESPONSIBILITY TO PROVIDE DOCUMENTATION OF THE DATE THE LOT WAS CREATED OR PLATTED (MM/DD/YY) IF REQUESTING CONSIDERATION OF STATUTORY GRANDFATHER PROVISIONS.

PROPERTY INFORMATION

LOT: — BLOCK: — SUBDIVISION: NA PLATTED: 1981

PROPERTY ID #: 20-551709298-000 ZONING: 1M I/M OR EQUIVALENT: ☐ Y ☐ N

PROPERTY SIZE: 10 ACRES WATER SUPPLY: ☒ PRIVATE PUBLIC ☐ ≤ 2000 GPD ☐ > 2000 GPD

IS SEWER AVAILABLE AS PER 381.0065, FS? ☒ Y ☐ N DISTANCE TO SEWER: — FT

PROPERTY ADDRESS: 904 SW Paul Pearce Ln Lake City

DIRECTIONS TO PROPERTY: TL on 4415, TL on 4415, TR on SW
Tustenuggee Ave, TL on SW Paul Pearce to
904

BUILDING INFORMATION

☒ RESIDENTIAL ☐ COMMERCIAL

Unit No	Type of Establishment	No. of Bedrooms	Building Area Sqft	Commercial/Institutional System Design Table 1, Chapter 64E-6, FAC
1	<u>New home</u>	<u>3</u>	<u>2192</u>	
2				
3				
4				

☐ Floor/Equipment Drains ☐ Other (Specify) —

SIGNATURE:


Robert W. Ford III

DATE: 3-17-2021

STATE OF FLORIDA
DEPARTMENT OF HEALTH
APPLICATION FOR CONSTRUCTION PERMIT

Permit Application Number 21-0266

SULLIVAN

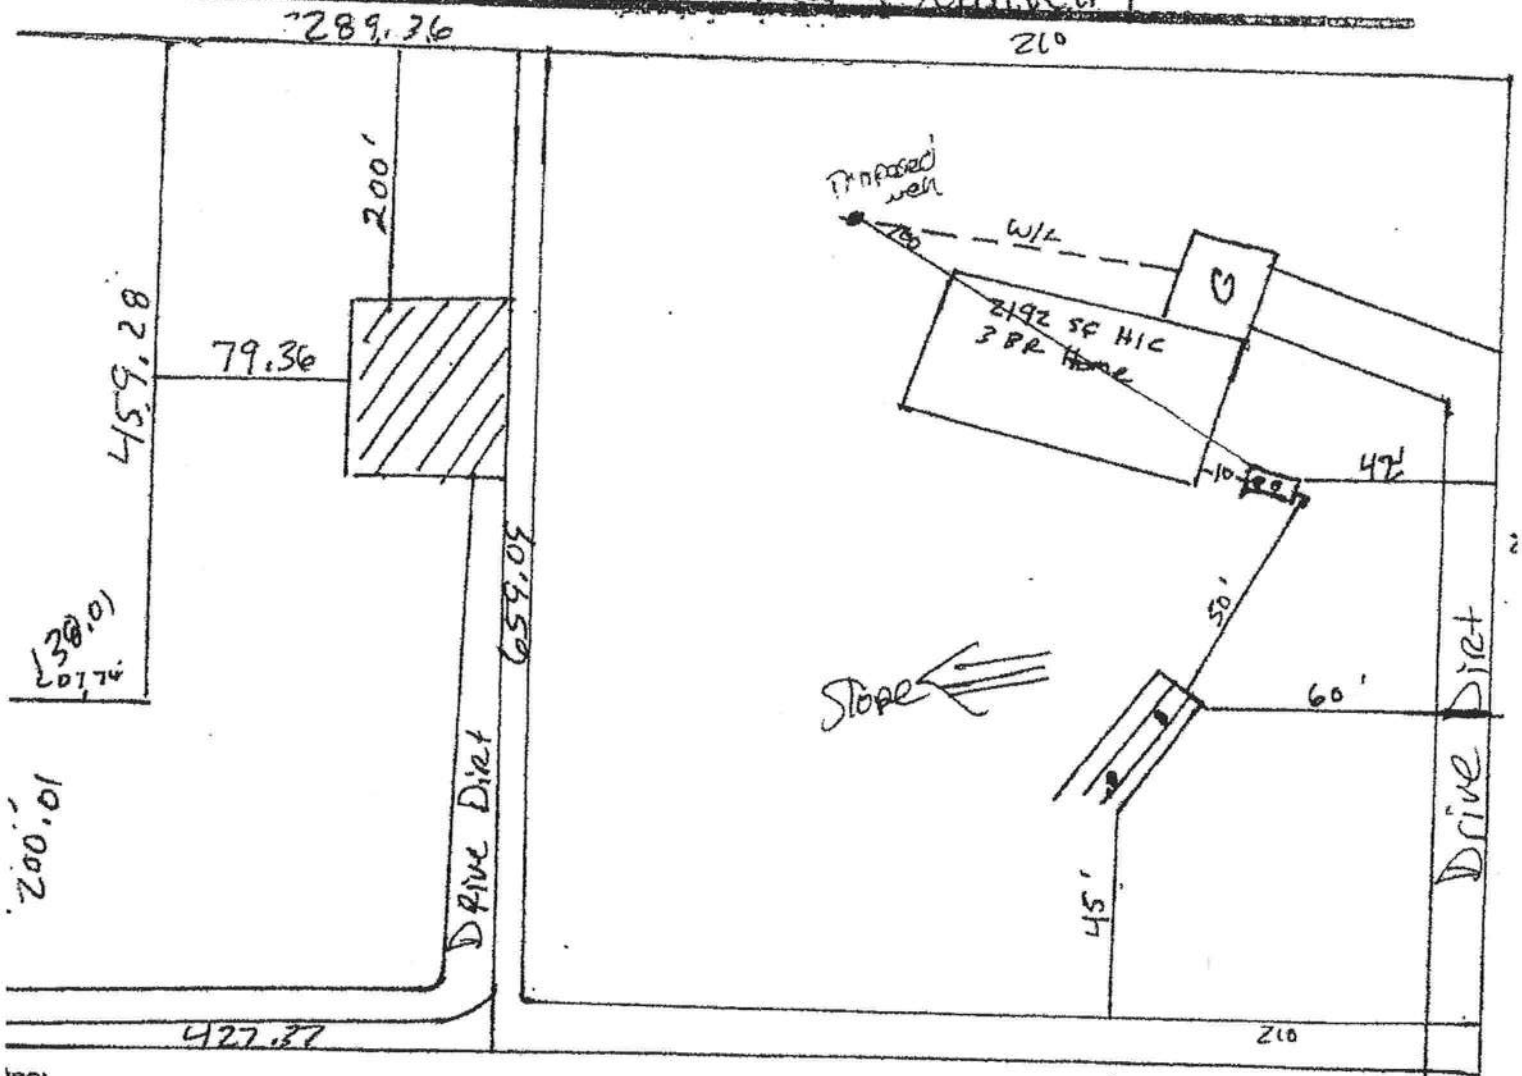

Plan submitted by: Robert W. Sullivan III Date 3-17-2021

Approved: Kelly Ray Not Approved: Columb Date 3/23/21
County Health Department

ALL CHANGES MUST BE APPROVED BY THE COUNTY HEALTH DEPARTMENT