



STATE OF FLORIDA  
DEPARTMENT OF ENVIRONMENTAL PROTECTION  
ONSITE SEWAGE TREATMENT AND DISPOSAL  
SYSTEM (OSTDS)

PERMIT NO. 22-0934  
DATE PAID: 11/18/22  
FEE PAID: 310.00  
RECEIPT #: 1911601  
*Imdment 11/18/22 \$5.00*

APPLICATION FOR CONSTRUCTION PERMIT

APPLICATION FOR:

☒ New System ☐ Existing System ☐ Holding Tank ☐ Innovative  
☐ Repair ☐ Abandonment ☐ Temporary ☒ RV

APPLICANT: Todd Windergren EMAIL: nflsepticTank@comcast.com

AGENT: Robert Ford III - North Florida Septic Tank Inc TELEPHONE: 813-755-6372

MAILING ADDRESS: 741 SE State Road 100, Lake City, FL 32025

TO BE COMPLETED BY APPLICANT OR APPLICANT'S AUTHORIZED AGENT. SYSTEMS MUST BE CONSTRUCTED BY A PERSON LICENSED PURSUANT TO 489.105(3) (m) OR 489.552, FLORIDA STATUTES. IT IS THE APPLICANT'S RESPONSIBILITY TO PROVIDE DOCUMENTATION OF THE DATE THE LOT WAS CREATED OR PLATTED (MM/DD/YY) IF REQUESTING CONSIDERATION OF STATUTORY GRANDFATHER PROVISIONS.

PROPERTY INFORMATION

LOT: 88 BLOCK: — SUBDIVISION: Rolling Oaks OSTDS REMEDIATION PLAN? [ Y / N ]  
PLATTED: —

PROPERTY ID # 09-35-16-02049-151 ZONING: — I/M OR EQUIVALENT: [ Y / N ]

PROPERTY SIZE: 5.47 ACRES WATER SUPPLY: ☒ PRIVATE PUBLIC [ ] <=2000GPD [ ] >2000GPD

IS SEWER AVAILABLE AS PER 381.0065, FC? ☒ YES ☐ NO DISTANCE TO SEWER: — FT

PROPERTY ADDRESS: 127 NW Tree-line Gl'n, Lake City

DIRECTIONS TO PROPERTY:  Hwy 90 west to Lake Jeffery Rd t/r  
Follow to NW Brinkley Terr. t/L to Site on left.

BUILDING INFORMATION

☒ RESIDENTIAL ☐ COMMERCIAL

Unit No. Type of Establishment No. of Bedrooms Building Area Sqft Commercial/Institutional System Design Table I, Chapter 62-6, FAC

| Unit No. | Type of Establishment         | No. of Bedrooms | Building Area Sqft | Commercial/Institutional System Design Table I, Chapter 62-6, FAC |
|----------|-------------------------------|-----------------|--------------------|-------------------------------------------------------------------|
| 1        | <u>RV</u>                     | <u>1</u>        | <u>240</u>         |                                                                   |
| 2        | <u>Storage Building</u>       | <u>1</u>        | <u>576</u>         | <u>Jula Windergren 11/18/22</u>                                   |
| 3        | <u>SINGLE FAMILY DWELLING</u> | <u>—</u>        | <u>—</u>           |                                                                   |
| 4        | <u>—</u>                      | <u>—</u>        | <u>—</u>           |                                                                   |

**REVISED**  
11/18/22

**REVISED**

☐ Floor/Equipment Drains ☐ Other (specify) —

SIGNATURE: Robert Ford III

DATE: 11-11-2022

DEP 4015, 06-21-2022 (Obsoletes previous editions which may not be used)  
Incorporated 62-6.004, FAC




STATE OF FLORIDA  
DEPARTMENT OF HEALTH  
APPLICATION FOR ONSITE SEWAGE DISPOSAL SYSTEM CONSTRUCTION PERMIT

1"=40'

Permit Application Number 22-0924

Windergreen Job

PART II - SITEPLAN

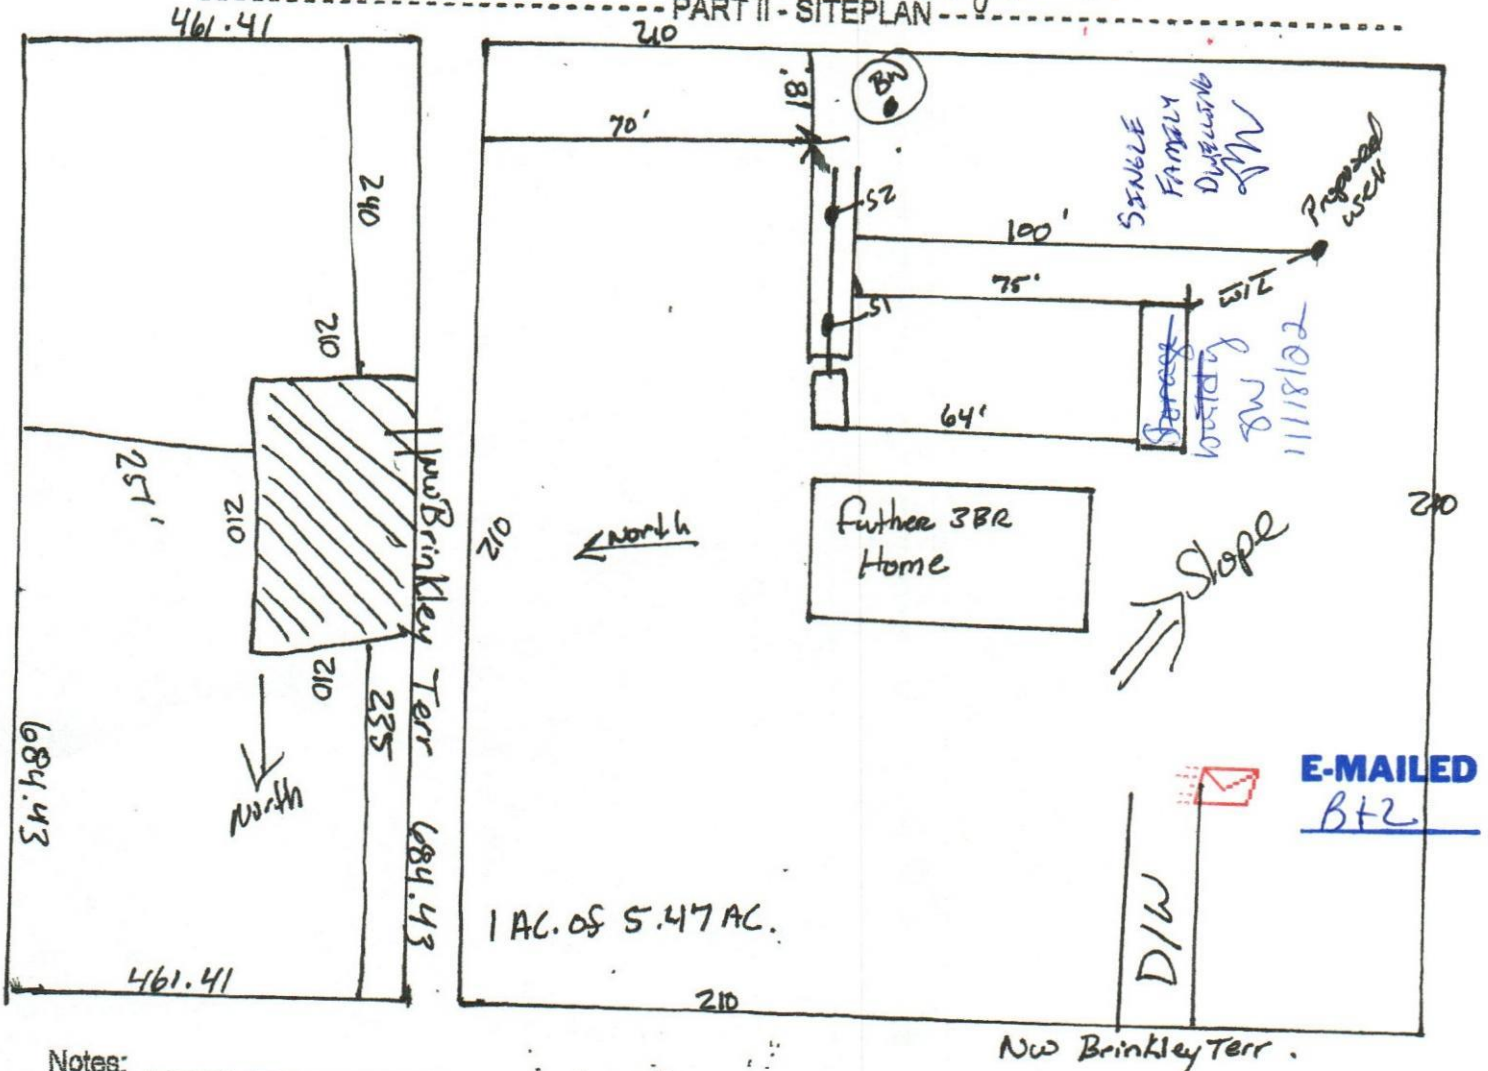

Notes:

Site Plan submitted by: Robert Ford 999 Date: 11-11-2022

Plan Approved ☒ Not Approved ☐

By: Camdena Bonds

**REVISED**

MASTER CONTRACTOR

Date 11/16/22

County Health Department

ALL CHANGES MUST BE APPROVED BY THE COUNTY HEALTH DEPARTMENT