

ALL NEW WINDOWS SHALL BE
INSULATED SOLAR BRONZE FIXED GLASS

FIBERGLASS SHINGLE ROOFING

FIBERGLASS SHINGLE ROOFING

BRICK VENEER
TO MATCH EXISTING

ALL NEW WINDOWS SHALL BE
INSULATED SOLAR BRONZE FIXED GLASS

FRONT ELEVATION

1/8" = 1' - 0"

FIBERGLASS SHINGLE ROOFING

ALL NEW WINDOWS SHALL BE
INSULATED SOLAR BRONZE FIXED GLASS

NEW HARDI-PLANK SIDING
ALT. 6" & 3" EXP TYP

NEW HARDI-PLANK SIDING
ALT. 6" & 3" EXP TYP

BRICK VENEER
TO MATCH EXISTING

LEFT SIDE ELEVATION

1/8" = 1' - 0"


FIBERGLASS SHINGLE ROOFING

ALL NEW WINDOWS SHALL BE
INSULATED SOLAR BRONZE FIXED GLASS

ALL NEW WINDOWS SHALL BE
INSULATED SOLAR BRONZE FIXED GLASS

REAR ELEVATION

1/8" = 1' - 0"

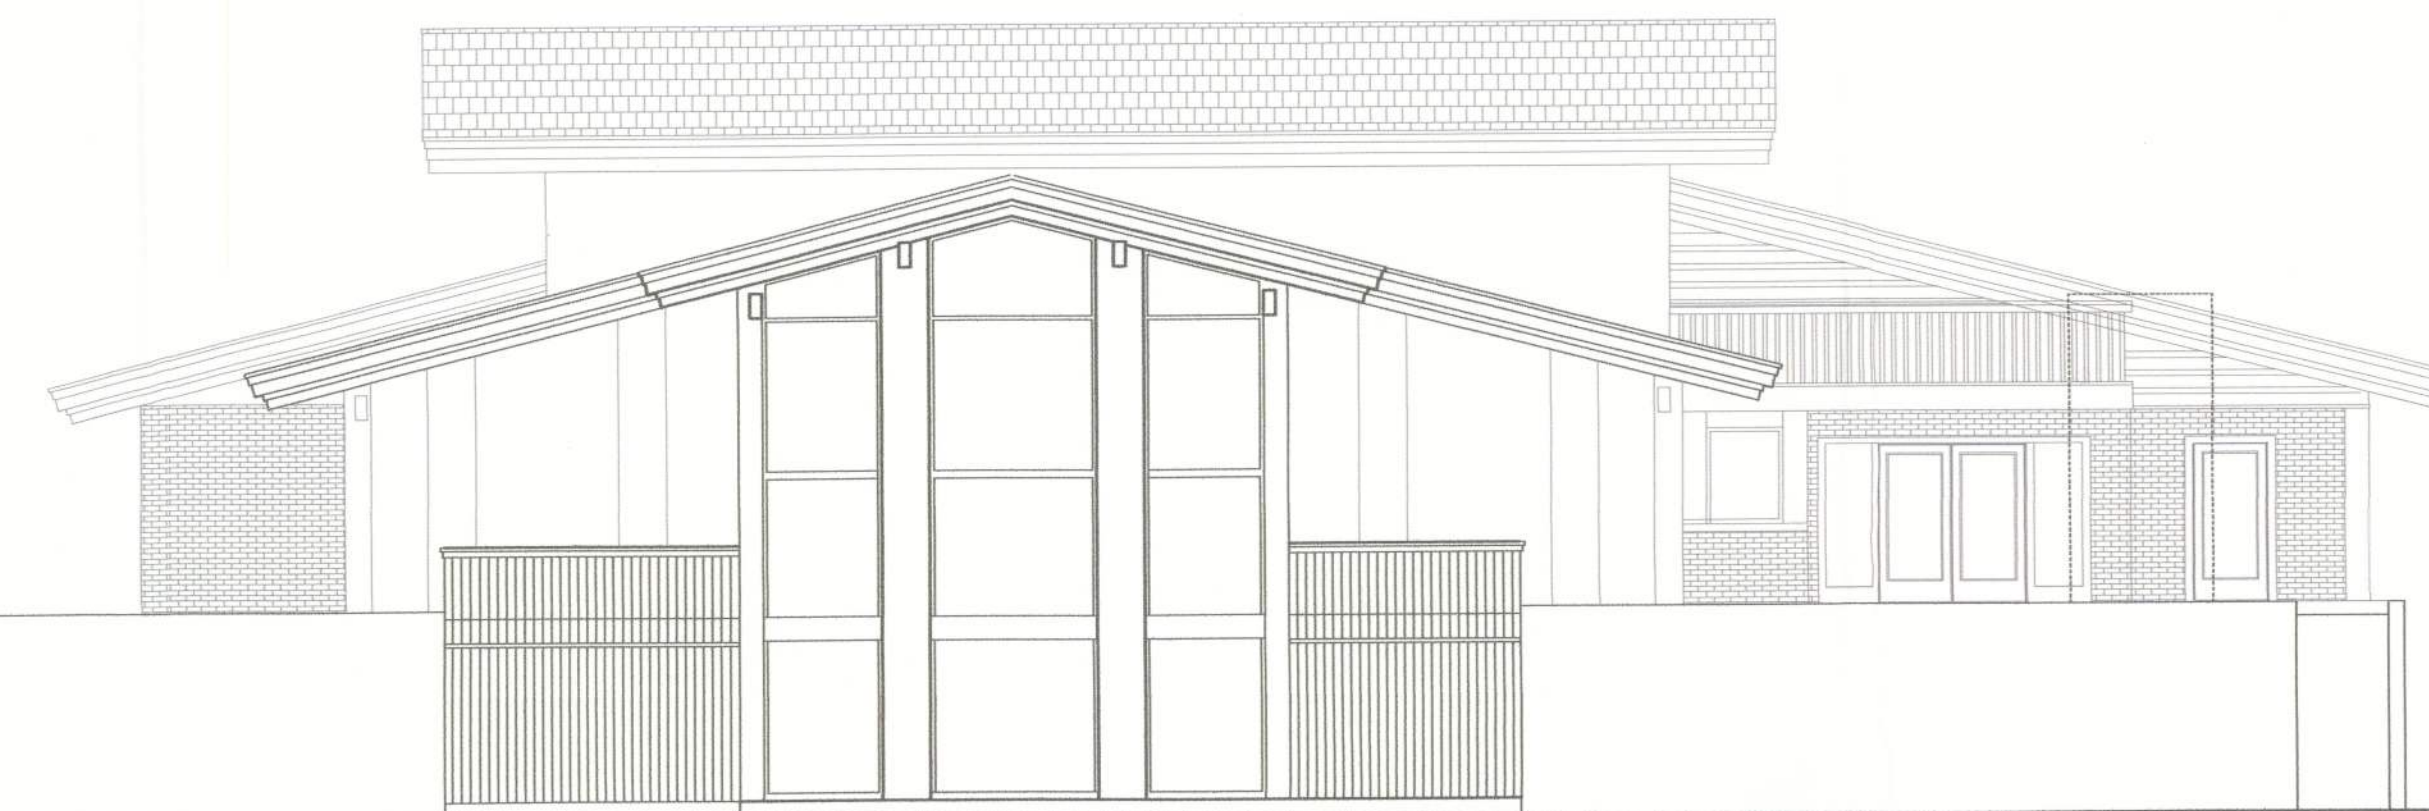

RIGHT SIDE ELEVATION

1/8" = 1' - 0" (MOSTLY EXISTING)