

C. ADDITIONAL INFORMATION

1. Is there any additional contract for the sale of, or options to purchase, the subject property?
If yes, list the names of all parties involved: N/A
If yes, is the contract/option contingent or absolute: ☐ Contingent ☐ Absolute
2. Has a previous application been made on all or part of the subject property:
Future Land Use Map Amendment: ☐ Yes ☒ No
Future Land Use Map Amendment Application No. CPA _____
Site Specific Amendment to the Official Zoning Atlas (Rezoning): ☐ Yes ☒ No
Site Specific Amendment to the Official Zoning Atlas (Rezoning) Application No. Z _____
Variance: ☐ Yes ☒ No
Variance Application No. V _____
Special Exception: ☐ Yes ☒ No
Special Exception Application No. SE _____

D. ATTACHMENT/SUBMITTAL REQUIREMENTS

1. Vicinity Map - Indicating general location of the site, abutting streets, existing utilities, complete legal description of the property in question, and adjacent land use.
2. Site Plan - Including, but not limited to the following:
 - a. Name, location, owner, and designer of the proposed development.
 - b. Present zoning for subject site.
 - c. Location of the site in relation to surrounding properties, including the means of ingress and egress to such properties and any screening or buffers on such properties.
 - d. Date, north arrow, and graphic scale not less than one inch equal to 50 feet.
 - e. Area and dimensions of site (Survey).
 - f. Location of all property lines, existing right-of-way approaches, sidewalks, curbs, and gutters.
 - g. Access to utilities and points of utility hook-up.
 - h. Location and dimensions of all existing and proposed parking areas and loading areas.
 - i. Location, size, and design of proposed landscaped areas (including existing trees and required landscaped buffer areas).
 - j. Location and size of any lakes, ponds, canals, or other waters and waterways.
 - k. Structures and major features fully dimensioned including setbacks, distances between structures, floor area, width of driveways, parking spaces, property or lot lines, and percent of property covered by structures.
 - l. Location of trash receptacles.
- m. For multiple-family, hotel, motel, and mobile home park site plans:
 - i. Tabulation of gross acreage.
 - ii. Tabulation of density.
 - iii. Number of dwelling units proposed.
 - iv. Location and percent of total open space and recreation areas.
 - v. Percent of lot covered by buildings.

- vi. Floor area of dwelling units.
 - vii. Number of proposed parking spaces.
 - viii. Street layout.
 - ix. Layout of mobile home stands (for mobile home parks only).
3. Stormwater Management Plan—Including the following:
- a. Existing contours at one foot intervals based on U.S. Coast and Geodetic Datum.
 - b. Proposed finished elevation of each building site and first floor level.
 - c. Existing and proposed stormwater management facilities with size and grades.
 - d. Proposed orderly disposal of surface water runoff.
 - e. Centerline elevations along adjacent streets.
 - f. Water management district surface water management permit.
4. Fire Department Access and Water Supply Plan: The Fire Department Access and Water Supply Plan must demonstrate compliance with Chapter 18 of the Florida Fire Prevention Code, be located on a separate signed and sealed plan sheet, and must be prepared by a professional fire engineer licensed in the State of Florida. The Fire Department Access and Water Supply Plan must contain fire flow calculations in accordance with the Guide for Determination of Required Fire Flow, latest edition, as published by the Insurance Service Office ("ISO") and/or Chapter 18, Section 18.4 of the Florida Fire Prevention Code, whichever is greater.
5. Concurrency Impact Analysis: Concurrency Impact Analysis of impacts to public facilities. For commercial and industrial developments, an analysis of the impacts to Transportation, Potable Water, Sanitary Sewer, and Solid Waste impacts are required.
6. Comprehensive Plan Consistency Analysis: An analysis of the application's consistency with the Comprehensive Plan (analysis must identify specific Goals, Objectives, and Policies of the Comprehensive Plan and detail how the application complies with said Goals, Objectives, and Policies).
7. Legal Description with Tax Parcel Number.
8. Proof of Ownership (i.e. deed).
9. Agent Authorization Form (signed and notarized).
10. Proof of Payment of Taxes (can be obtained online via the Columbia County Tax Collector's Office).
11. Fee. The application fee for a Site and Development Plan Application is \$500. No application shall be accepted or processed until the required application fee has been paid.

NOTICE TO APPLICANT

All eleven (11) attachments are required for a complete application. Once an application is submitted and paid for, a completeness review will be done to ensure all the requirements for a complete application have been met. If there are any deficiencies, the applicant will be notified in writing. If an application is deemed to be incomplete, it may cause a delay in the scheduling of the application before the Planning & Zoning Board.

A total of fourteen (14) copies of proposed site plan must be submitted along with the Site and Development Plan Application.

THE APPLICANT ACKNOWLEDGES THAT THE APPLICANT OR AGENT MUST BE PRESENT AT THE PUBLIC HEARING BEFORE THE PLANNING AND ZONING BOARD, AS ADOPTED IN THE BOARD RULES AND PROCEDURES, OTHERWISE THE REQUEST MAY BE CONTINUED TO A FUTURE HEARING DATE.

I hereby certify that all of the above statements and statements contained in any documents or plans submitted herewith are true and accurate to the best of my knowledge and belief.

Daryle Gray

Applicant/Agent Name (Type or Print)



Applicant/Agent Signature

4/27/2016

Date

APPLICATION AGENT AUTHORIZATION FORM

TO: Columbia County Zoning Department
135 NE Hernando Avenue
Lake City, FL 32055

Authority to Act as Agent

On my/our behalf, I appoint Daryle Gray Dewberry|Preble-Rish
(Name of Person as Agent) (Company Agent is representing, if applicable)
to act as my/our agent in the preparation and submittal of this application for
Busy Bee Burger King and Restroom Expansion
(Type Application)

I acknowledge that all responsibility for complying with the terms and conditions
for approval of this application, still resides with me as the Applicant.

Applicant Title: Melanie Wegner

On Behalf of: Johnson & Johnson, Inc.
(Company Name, if applicable)

Telephone: 253-293-9557 Date: 5/6/16

Applicant Signature: Melanie Wegner


STATE OF FLORIDA

COUNTY OF Madison

The Foregoing instrument was acknowledged before me this 10th day of May, 2016,
by Melanie Wegner, whom is personally known by me X OR
produced identification _____. Type of Identification Produced _____

Jeanie Meister
Notary Signature

(SEAL)

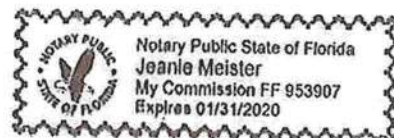

Columbia County Property

Appraiser

updated: 5/1/2015

2014 Tax Year

Parcel: 11-3S-16-02063-000

<< Next Lower Parcel Next Higher Parcel >>

Tax Collector

Tax Estimator

Property Card

Parcel List Generator

Interactive GIS Map

Print

Search Result: 1 of 1

Owner & Property Info

Owner's Name	KINJAC CORPORATION THE		
Mailing Address	P O BOX 157 MADISON, FL 32341-0157		
Site Address	4772 NW US HIGHWAY 41		
Use Desc. (code)	CONV STORE (001126)		
Tax District	3 (County)	Neighborhood	11316
Land Area	1.379 ACRES	Market Area	06
Description	NOTE: This description is not to be used as the Legal Description for this parcel in any legal transaction.		
COMM SW COR OF NE 1/4 OF NE 1/4, RUN N 200.30 FT, NE 1175.60 FT TO W/RW US-41, SE ALONG R/W 430 FT FOR POB, RUN SE 220 FT, SW ALONG CURVE 215.32 FT, NW NW 389.53 FT, NE 170 FT TO POB. ORB 546-390, (PART IN SEC 12-3S-16)			



Property & Assessment Values

2014 Certified Values		
Mkt Land Value	cnt: (0)	\$105,196.00
Ag Land Value	cnt: (1)	\$0.00
Building Value	cnt: (1)	\$243,863.00
XFOB Value	cnt: (3)	\$20,454.00
Total Appraised Value		\$369,513.00
Just Value		\$369,513.00
Class Value		\$0.00
Assessed Value		\$369,513.00
Exempt Value		\$0.00
Total Taxable Value		Cnty: \$369,513 Other: \$369,513 Schl: \$369,513

2015 Working Values

NOTE:

2015 Working Values are NOT certified values and therefore are subject to change before being finalized for ad valorem assessment purposes.

Show Working Values

Sales History

Show Similar Sales within 1/2 mile

Sale Date	OR Book/Page	OR Code	Vacant / Improved	Qualified Sale	Sale RCode	Sale Price
10/1/1978	420/312	03	I	Q		\$31,000.00

Building Characteristics

Bldg Item	Bldg Desc	Year Blt	Ext. Walls	Heated S.F.	Actual S.F.	Bldg Value
1	NBHD CONVE (004300)	2003	CONC BLOCK (15)	4500	8300	\$245,939.00

Note: All S.F. calculations are based on exterior building dimensions.

Extra Features & Out Buildings

Code	Desc	Year Blt	Value	Units	Dims	Condition (% Good)
0260	PAVEMENT-A	0	\$6,000.00	0000001.000	0 x 0 x 0	(000.00)
0253	LIGHTING	1993	\$2,000.00	0000002.000	0 x 0 x 0	(000.00)
0166	CONC,PAVMT	2003	\$12,454.00	0006227.000	0 x 0 x 0	(000.00)

Land Breakdown

Lnd Code	Desc	Units	Adjustments	Eff Rate	Lnd Value
001410	CONV STORE (MKT)	60112 SF - (0000001.379AC)	1.00/1.00/1.00/1.00	\$1.75	\$105,196.00

Columbia County Property Appraiser

updated: 5/1/2015

DISCLAIMER

This information was derived from data which was compiled by the Columbia County Property Appraiser Office solely for the governmental purpose of property assessment. This information should not be relied upon by anyone as a determination of the ownership of property or market value. No warranties, expressed or implied, are provided for the accuracy of the data herein, its use, or its interpretation. Although it is periodically updated, this information may not reflect the data currently on file in the Property Appraiser's office. The assessed values are NOT certified values and therefore are subject to change before being finalized for ad valorem assessment purposes.

Columbia County Tax Collector

generated on 5/4/2016 3:34:02 PM EDT

Tax Record

Last Update: 5/4/2016 3:34:01 PM EDT

[Register for eBill](#)

Ad Valorem Taxes and Non-Ad Valorem Assessments

The information contained herein does not constitute a title search and should not be relied on as such.

Account Number	Tax Type	Tax Year		
R02063-000	REAL ESTATE	2015		
Mailing Address		Property Address		
KINJAC CORPORATION THE P O BOX 157 MADISON FL 32341-0157		4772 US HIGHWAY 41 NW LAKE CITY		
		GEO Number 113S16-02063-000		
Exempt Amount	Taxable Value			
See Below	See Below			
Exemption Detail	Millage Code	Escrow Code		
NO EXEMPTIONS	003			
Legal Description (click for full description)				
11-3S-16 1126/1126 1.38 Acres COMM SW COR OF NE1/4 OF NE1/4, RUN N 200.30 FT, NE 1175.60 FT TO W R/W US-41, SE ALONG R/W 430 FT FOR POB, RUN SE 220 FT, SW ALONG CURVE 215.32 FT, NW NW 389.53 FT, NE 170 FT TO POB. ORB 546-390, (PART IN SEC 12-3S-16)				
Ad Valorem Taxes				
Taxing Authority	Rate	Assessed Value		
BOARD OF COUNTY COMMISSIONERS	8.0150	371,589		
COLUMBIA COUNTY SCHOOL BOARD				
DISCRETIONARY	0.7480	371,589		
LOCAL	4.8510	371,589		
CAPITAL OUTLAY	1.5000	371,589		
SUWANNEE RIVER WATER MGT DIST	0.4104	371,589		
LAKE SHORE HOSPITAL AUTHORITY	0.9620	371,589		
Total Millage	16.4864	Total Taxes		
		\$6,126.17		
Non-Ad Valorem Assessments				
Code	Levying Authority	Amount		
FFIR	FIRE ASSESSMENTS	\$549.46		
Total Assessments		\$549.46		
Taxes & Assessments		\$6,675.63		
If Paid By	Amount Due			
	\$0.00			
Date Paid	Transaction	Receipt	Item	Amount Paid

11/24/2015	PAYMENT	2200632.0005	2015	\$6,408.60
------------	---------	--------------	------	------------

Prior Years Payment History

Prior Year Taxes Due
NO DELINQUENT TAXES

Columbia County Tax Collector

generated on 5/4/2016 3:38:31 PM EDT

Legal Desc.

Last Update: 5/4/2016 3:38:31 PM

Ad Valorem Taxes and Non-Ad Valorem AssessmentsThe information contained herein does not constitute a title search and should not be relied on as such.

Account Number	Tax Type	Tax Year
R02063-000	REAL ESTATE	2015
Legal Description (click for full description)		
COMM SW COR OF NE1/4 OF NE1/4, RUN N 200.30 FT, NE 1175.60 FT TO W R/W US-41, SE ALONG R/W 430 FT FOR POB, RUN SE 220 FT, SW ALONG CURVE 215.32 FT, NW NW 389.53 FT, NE 170 FT TO POB. ORB 546-390, (PART IN SEC 12-3S-16)		

Columbia County Property Appraiser

updated: 5/1/2015

2014 Tax Year

Parcel: 11-3S-16-02063-001

<< Next Lower Parcel Next Higher Parcel >>

Tax Collector

Tax Estimator

Property Card

Parcel List Generator

Interactive GIS Map

Print

Search Result: 1 of 1

Owner & Property Info

Owner's Name	KINJAC CORPORATION THE		
Mailing Address	P O BOX 157 MADISON, FL 32341-0157		
Site Address			
Use Desc. (code)	VACANT COM (001000)		
Tax District	3 (County)	Neighborhood	11316
Land Area	14.240 ACRES	Market Area	06
Description	NOTE: This description is not to be used as the Legal Description for this parcel in any legal transaction. BEG SW COR OF NE1/4 OF NE1/4, RUN N 200.3 FT, NE 1175.6 FT TO W/R/W US-41, SE ALONG RAW 430 FT, SW 170 FT, SE 389.53 FT TO R/W I-75, SW ALONG RAW 233.3 FT, NW 185.3 FT TO S LINE OF NE1/4 OF NE1/4, CONT W 1057.53 FT TO POB, ORB 306-373, 887-165,		



Property & Assessment Values

2014 Certified Values		
Mkt Land Value	cnt: (0)	\$142,104.00
Ag Land Value	cnt: (1)	\$0.00
Building Value	cnt: (0)	\$0.00
XFOB Value	cnt: (0)	\$0.00
Total Appraised Value		\$142,104.00
Just Value		\$142,104.00
Class Value		\$0.00
Assessed Value		\$142,104.00
Exempt Value		\$0.00
Total Taxable Value	Cnty: \$142,104 Other: \$142,104 Schl: \$142,104	

2015 Working Values

NOTE:
2015 Working Values are NOT certified values and therefore are subject to change before being finalized for ad valorem assessment purposes.

Show Working Values

Sales History

Show Similar Sales within 1/2 mile

Sale Date	OR Book/Page	OR Code	Vacant / Improved	Qualified Sale	Sale RCode	Sale Price
8/31/1999	887/1565	WD	V	Q		\$125,000.00

Building Characteristics

Bldg Item	Bldg Desc	Year Blt	Ext. Walls	Heated S.F.	Actual S.F.	Bldg Value
NONE						

Extra Features & Out Buildings

Code	Desc	Year Blt	Value	Units	Dims	Condition (% Good)
NONE						

Land Breakdown

Lnd Code	Desc	Units	Adjustments	Eff Rate	Lnd Value
001000	VACANT COM (MKT)	14.24 AC	1.00/1.00/0.65/1.00	\$9,979.21	\$142,104.00

Columbia County Property Appraiser

updated: 5/1/2015

1 of 1

DISCLAIMER

This information was derived from data which was compiled by the Columbia County Property Appraiser Office solely for the governmental purpose of property assessment. This information should not be relied upon by anyone as a determination of the ownership of property or market value. No warranties, expressed or implied, are provided for the accuracy of the data herein, its use, or its interpretation. Although it is periodically updated, this information may not reflect the data currently on file in the Property Appraiser's office. The assessed values are NOT certified values and therefore are subject to change before being finalized for ad valorem assessment purposes.

Columbia County Tax Collector

generated on 5/4/2016 3:43:15 PM EDT

Tax Record

Last Update: 5/4/2016 3:43:15 PM EDT

[Register for eBill](#)

Ad Valorem Taxes and Non-Ad Valorem Assessments

The information contained herein does not constitute a title search and should not be relied on as such.

Account Number	Tax Type	Tax Year
R02063-001	REAL ESTATE	2015
Mailing Address KINJAC CORPORATION THE P O BOX 157 MADISON FL 32341-0157		
Property Address GEO Number 113S16-02063-001		
Exempt Amount	Taxable Value	
See Below	See Below	
Exemption Detail NO EXEMPTIONS Legal Description (click for full description) 11-3S-16 1000/1000 14.24 Acres BEG SW COR OF NE1/4 OF NE1/4, RUN N 200.3 FT, NE 1175.6 FT TO W R/W US-41, SE ALONG R/W 430 FT, SW 170 FT, SE 389.53 FT TO R/W I-75, SW ALONG R/W 233.3 FT, NW 185.3 FT TO S LINE OF NE1/4 OF NE1/4, CONT W 1057.53 FT TO POB. ORB 306-373, 887-165,		
Millage Code 003		
Escrow Code		
Ad Valorem Taxes		
Taxing Authority	Rate	Assessed Value
BOARD OF COUNTY COMMISSIONERS	8.0150	146,368
COLUMBIA COUNTY SCHOOL BOARD		0
DISCRETIONARY	0.7480	146,368
LOCAL	4.8510	146,368
CAPITAL OUTLAY	1.5000	146,368
SUWANNEE RIVER WATER MGT DIST	0.4104	146,368
LAKE SHORE HOSPITAL AUTHORITY	0.9620	146,368
Total Millage	16.4864	Total Taxes
		\$2,413.09
Non-Ad Valorem Assessments		
Code	Levying Authority	Amount
FFIR	FIRE ASSESSMENTS	\$53.74
Total Assessments		\$53.74
Taxes & Assessments		\$2,466.83
If Paid By	Amount Due	
	\$0.00	
Date Paid	Transaction	Receipt
	Item	Amount Paid

11/24/2015	PAYMENT	2200632.0004	2015	\$2,368.16
------------	---------	--------------	------	------------

Prior Years Payment History

Prior Year Taxes Due
NO DELINQUENT TAXES

Columbia County Tax Collector

generated on 5/4/2016 3:44:25 PM EDT

Legal Desc.

Last Update: 5/4/2016 3:44:25 PM

Ad Valorem Taxes and Non-Ad Valorem AssessmentsThe information contained herein does not constitute a title search and should not be relied on as such.

Account Number	Tax Type	Tax Year
R02063-001	REAL ESTATE	2015
Legal Description (click for full description)		
BEG SW COR OF NE1/4 OF NE1/4, RUN N 200.3 FT, NE 1175.6 FT TO W R/W US-41, SE ALONG R/W 430 FT, SW 170 FT, SE 389.53 FT TO R/W I-75, SW ALONG R/W 233.3 FT, NW 185.3 FT TO S LINE OF NE1/4 OF NE1/4, CONT W 1057.53 FT TO POB. ORB 306-373, 887-165,		

Prepared by and Return to
SOUTHEAST TITLE GROUP, LLP
Address 2015 So. First Street
Lake City, FL 32056
SE File #99Y-08100D111

FILED AND RECORDED IN PUBLIC
RECORDS OF COLUMBIA COUNTY, FL

Property Appraisers Parcel I.D. Number **09-15262**
11-XXXXXXXXXX

1999 SEP -7 PM 3:59

Grantee(s) S.S.#(s) _____

WARRANTY DEED

THIS WARRANTY DEED made and executed the 31st day of August, 1999, by EIGHT HUNDRED ORANGE AVENUE, INC., a corporation existing under the laws of Florida, and having its principal place of business at P.O. BOX 5631, DAYTONA BEACH, FL 32118, hereinafter called the Grantor, to THE KINJAC CORPORATION, a corporation existing under the laws of Florida, with its permanent post office address at: P.O. BOX 157, MADISON, FL 32341, hereinafter called the Grantee:

(Wherever used herein the terms "first party" and "second party" shall include singular and plural, heirs, legal representatives, and assigns of individuals, and the successors and assigns of corporations, wherever the context so admits or requires.)

WITNESSETH: That the Grantor, for and in consideration of the sum of TEN DOLLARS (\$10.00) and other valuable considerations, receipt whereof is hereby acknowledged, by these presents does grant, bargain, sell, alien, remise, release, convey and confirm unto the Grantee all that certain land situate, lying and being in COLUMBIA County, State of Florida, viz:

**EXHIBIT "A" ATTACHED HERETO
AND BY REFERENCE MADE A PART HEREOF**

Subject to Restrictions, Reservations and Easements of Record,
TOGETHER with all the tenements, hereditaments and appurtenances thereto belonging or in anywise appertaining.

TO HAVE AND TO HOLD the same in fee simple forever.

AND the Grantor hereby covenants with said Grantee that the Grantor is lawfully seized of said land in fee simple; that the Grantor has good right and lawful authority to sell and convey said land, and hereby warrants the title to said land and will defend the same against the lawful claims of all persons whomsoever; and that said land is free of all encumbrances except for taxes accruing subsequent to December 31, 1998.

"CORPORATE
SEAL"

IN WITNESS WHEREOF, the party of the first part has caused these presents to be executed in its name, and its corporate seal to be hereunto affixed, by its proper officers thereunto duly authorized the 31 day of August, A.D., 1999.

ATTEST: _____

Secretary

Signed, sealed and delivered
in the presence of:

Michael H. Caulley
Witness Signature
Printed Name: Michael H. Caulley
Elizabeth Orzco
Witness Signature
Printed Name: Elizabeth Orzco

INC. EIGHT HUNDRED ORANGE AVENUE.

BY: Shirley M. Weisman
President

Addr: P.O. BOX 5631
DAYTONA BEACH, FL 32118

Documentary Stamp \$875.00
Intangible Tax 0
P. DeWitt Cason
Clerk of Court
D.E.


EX 0887 PG 1566

STATE OF Florida
COUNTY OF Volusia

OFFICIAL RECORDS

I hereby certify that on this day, before me, an officer duly authorized in the state aforesaid and in the county aforesaid to take acknowledgements, personally appeared Herman M. Wassser and _____ well known to me to be the _____ President and _____ respectively of the corporation named as Grantor in the foregoing deed, who are personally known to me and who took an oath that they severally acknowledged executing the same in the presence of two subscribing witnesses freely and voluntarily under authority duly vested in them by said corporation, and that the seal affixed thereto is the true corporate seal of said corporation.

Witness my hand and official seal in the county and state aforesaid this 31 day of August, 1999.

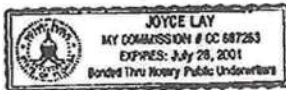

Joyce Lay
Notary Public Sign Above

Print Name: Joyce Lay

My Commission #: CC 667263

My Commission expires: 7/28/2001

99Y-08100

BK 0887 PG 1567

EXHIBIT "A"

OFFICIAL RECORDS

A PART OF THE E½ OF THE NE¼ OF SECTION 11 AND A PART OF THE W¼ OF THE NW¼ OF SECTION 12, ALL IN TOWNSHIP 3 SOUTH, RANGE 16 EAST, COLUMBIA COUNTY, FLORIDA, AND BEING MORE PARTICULARLY DESCRIBED AS FOLLOWS: BEGINNING AT THE SW CORNER OF THE NE¼ OF THE NE¼ OF SECTION 11, TOWNSHIP 3 SOUTH, RANGE 16 EAST; THENCE RUN N 1°47'49"WEST ALONG THE WEST LINE OF SAID NE¼ OF THE NE¼ A DISTANCE OF 200.30 FEET TO A POINT; THENCE RUN N 58°35'41"EAST A DISTANCE OF 1175.60 FEET TO THE WESTERLY RIGHT OF WAY LINE OF STATE ROAD NO. 25 (U.S. HIGHWAY 41); THENCE RUN SOUTH 32°24'19"EAST ALONG SAID WESTERLY RIGHT OF WAY LINE A DISTANCE OF 430 FEET TO A POINT; THENCE RUN S 57°35'41"WEST A DISTANCE OF 170 FEET ALONG THE NORTHERLY LINE OF PROPERTY RETAINED BY HUMBLE OIL & REFINING COMPANY TO A POINT; THENCE S 37°35'53"EAST A DISTANCE OF 389.53 FEET ALONG THE WESTERLY LINE OF PROPERTY RETAINED BY HUMBLE OIL AND REFINING COMPANY TO A POINT; THENCE RUN S 44°57'11"WEST ALONG THE NORTHERLY RIGHT OF WAY LINE OF INTERSTATE HIGHWAY #10 A DISTANCE OF 233.30 FEET; THENCE RUN N 32°33'09"WEST A DISTANCE OF 185.30 FEET TO THE SOUTHERLY LINE OF SAID NE¼ OF THE NE¼ OF SECTION 11; THENCE RUN S 87°48'01"WEST ALONG SAID SOUTHERLY LINE A DISTANCE OF 1057.53 FEET TO THE POINT OF BEGINNING. THIS DESCRIBED PROPERTY IS SUBJECT TO ALL UTILITY EASEMENTS.

CONCURRENCY WORKSHEET

Trip Generation Analysis

ITE Code	ITE Use	ADT Multiplier	PM Peak Multiplier	Total Floor Area*	Total ADT	Total PM Peak
934	Restaurant w/ Drive Thru	496.12	33.84	3.01	1493.32	101.86

*Per thousand square feet (i.e. 3,560 sq ft / 1,000 = 3.56)

Potable Water Analysis

Ch. 64E-6.008, F.A.C. Use	Ch. 64E-6.008, F.A.C. Gallons Per Day (GPD)	Ch. 64E-6.008, F.A.C. Multiplier*	Total (Gallons Per Day)
Service Stations	250.00	19.00	4750.00

* Multiplier is based upon Ch. 64E.6008, Florida Administrative Code and can vary from square footage, number of employees, number of seats, or etc. See Ch. 64E-6.008, F.A.C. to determine multiplier.

Sanitary Sewer Analysis

Ch. 64E-6.008, F.A.C. Use	Ch. 64E-6.008, F.A.C. Gallons Per Day (GPD)	Ch. 64E-6.008, F.A.C. Multiplier*	Total (Gallons Per Day)
Service Stations	250.00	19.00	4750.00

* Multiplier is based upon Ch. 64E.6008, F.A.C. and can vary from square footage, number of employees, number of seats, or etc. See Ch. 64E-6.008, F.A.C. to determine multiplier.

Solid Waste Analysis

Use	Pounds Per Thousand Sq Ft	Total Floor Area*	Total (Lbs Per Day)
Restaurant w/ Drive Thru	5.50	3.01	16.56

*Per thousand square feet (i.e. 3,560 sq ft / 1,000 = 3.56)



Florida Department of
Environmental Protection

Bob Martinez Center
2600 Blair Stone Road
Tallahassee, Florida 32399-2400

Rick Scott
Governor

Carlos Lopez-Cantera
Lt. Governor

Jonathan P. Steverson
Secretary

**SELF CERTIFICATION FOR
A STORMWATER MANAGEMENT SYSTEM IN UPLANDS SERVING
LESS THAN 10 ACRES OF TOTAL PROJECT AREA AND
LESS THAN 2 ACRES OF IMPERVIOUS SURFACES**

Owner(s)/Permittee(s):	Johnson & Johnson, Inc.
File No:	0343314001EG
File Name:	MARATHON EXPANSION
Site Address:	4772 NW US Highway 41 Lake City FL - 32055 5588
County:	Columbia
Latitude:	30° 14' 49.834"
Longitude:	-82° 40' 35.8109"
Total Project Area:	2.41
Total Impervious Surface Area:	1.42
Approximate Date of Commencement of Construction:	05/16/2016
Registered Florida Professional:	Robert Davis
License No.:	73115
Company:	Preble-Rish, Inc.

Date: April 15, 2016

Robert Davis certified through the Department's Enterprise Self-Service Application portal that the project described above was designed by the above-named Florida registered professional to meet the following requirements:

1. The total project area involves less than 10 acres and less than 2 acres of impervious surface;
2. No activities will impact wetlands or other surface waters;
3. No activities are conducted in, on, or over wetlands or other surface waters;
4. Drainage facilities will not include pipes having diameters greater than 24 inches, or the hydraulic equivalent, and will not use pumps in any manner;
5. The project is not part of a larger common plan, development, or sale; and
6. The project does not:
 1. Cause adverse water quantity or flooding impacts to receiving water and adjacent lands;

2. Cause adverse impacts to existing surface water storage and conveyance capabilities;
3. Cause a violation of state water quality standards; or
4. Cause an adverse impact to the maintenance of surface or ground water levels or surface water flows established pursuant to s. 373.042 or a work of the district established pursuant to s. 373.086, F.S.

This certification was submitted within approximately 30 days after initiation of construction of the above project. As such, construction, alteration, and maintenance of the stormwater management system serving this project is authorized in accordance with s. 403.814(12), F.S., and that there is a rebuttable presumption that the discharge from such system will comply with state water quality standards when the stormwater management system for this project is designed, operated, and maintained in accordance with applicable rules adopted pursuant to part IV of chapter 373, F.S.

Applicants are advised to contact the applicable water management district for requirements that must be followed to properly abandon any existing water wells that need to be removed because they are located where construction is occurring.

In accordance with s. 373.416(2), F.S., if ownership of the property or the stormwater management system is sold or transferred to another party, continued operation of the system is authorized only if notice is provided to the Department within 30 days of the sale or transfer.


This notice can be submitted to:
FDEP Northeast District
8800 Baymeadows Way West Jacksonville 32256

This certification was submitted along with the following electronic documents:

If you have submitted this certification as a Florida Registered Professional, you may wish to sign and seal this certification, and return a copy to the Department, in accordance with your professional practice act requirements under Florida Statutes.

I, Robert Davis, License No. 73115, do hereby certify that the above information is true and accurate, based upon my knowledge, information and belief. In the space below, affix signature, date, seal, company name, address and certificate of authorization (if applicable). 4/16/2016

PREBLE-RISH, INC
502 E. PARK AVE
Tallahassee, FL 32301
00006155

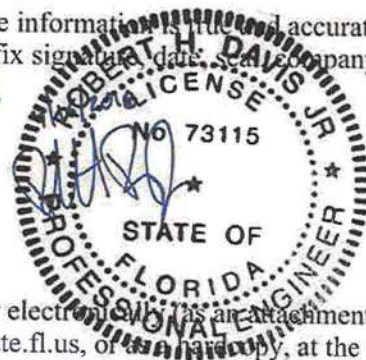

This sealed certification may be submitted to the Department, either electronically (as an attachment in Adobe PDF or other secure, digital format) at Erp.selfcerts@dep.state.fl.us, or by hard copy, at the postal address below:

Florida Department of Environmental Protection
Office of Submerged Lands and Environmental Resources
2600 Blair Stone Road MS 2500
Tallahassee FL 32399-2400

MARATHON TRUCK SERVICE AREA EXPANSION

COLUMBIA COUNTY, FLORIDA

STORMWATER MANAGEMENT CALCULATIONS

For Submittal to

SUWANNEE RIVER WATER MANAGEMENT DISTRICT
FLORIDA DEPARTMENT OF ENVIRONMENTAL PROTECTION

JOHNSON & JOHNSON, INC.


DEWBERRY - PREBLE-RISH, INC.

502 East Park Avenue
Tallahassee, FL 32301
850-523-0062
PRI Project Number 567.001

April 2016



[Handwritten Signature]
4/15/2016

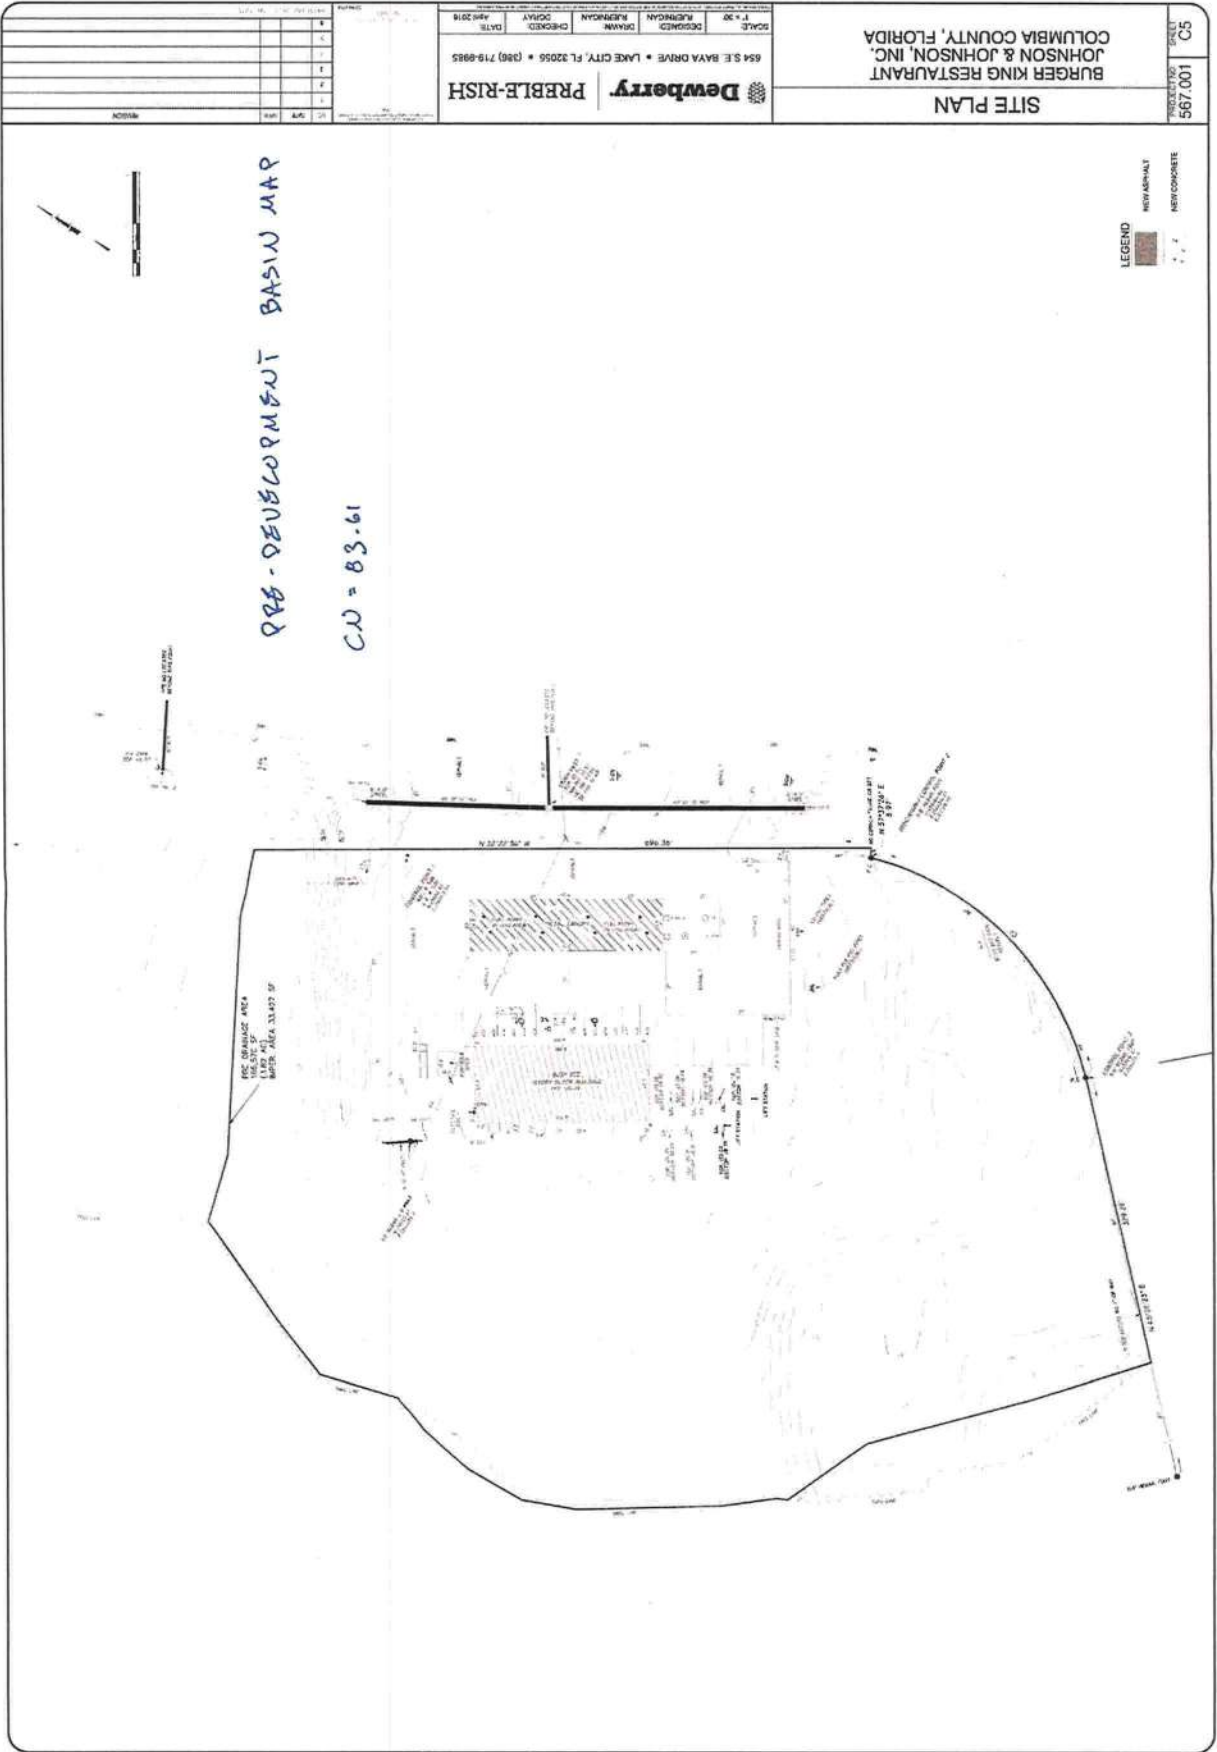

PROJECT NAME Marathon Truck Service Area Expansion
 PROJECT NUMBER 567.001
 TASK DESCRIPTION Site Data - Water Quality Volume Calculations

PREPARED BY RHD
 CHECKED BY RHD
 DATE 4/14/2016

	Total Site Area	3.300	acres
PRE-DEVELOPMENT CONDITION			
	Pre-Basin Area	3.824	acres
	Site Impervious Area	0.767	acres
	Site Green Area	3.057	acres
	Runoff Coefficient 'c'	0.390	
	Curve Number 'CN'	83.61	
POST-DEVELOPMENT CONDITION			
	SWMF Basin Area (Basins 1 - 5)	2.405	acres
	SWMF Basin Impervious Area	0.739	acres
	SWMF Basin Pond Area	0.234	acres
	SWMF Basin Green Area	1.432	acres
	Disturbed Area	2.410	acres
	Runoff Coefficient 'c'	0.538	
	Curve Number 'CN'	87.47	
	Offsite Basin Area (Basin 6)	1.41	acres
	Offsite Basin Impervious Area	0.68	acres
	Offsite Basin Green Area	0.73	acres
	Runoff Coefficient 'c'	0.587	
	Curve Number 'CN'	88.67	

Condition 1 - Treat runoff from 1.0 inch of rainfall over the contributing basin. (AH-VII 4.3 (3))

SWMF Basin Area (Basins 1 - 5)	2.405	acres
Runoff Coefficient 'c'	0.538	
Condition 1 Volume Required =	0.108	acre-feet
Condition 1 Volume Required =	4696.21	cu. ft.

Condition 1A - Treat runoff from 1.0 inch of rainfall over the offsite basin. (AH-VII 4.3 (3))

Offsite Basin Area (Basin 6)	1.412	acres
Runoff Coefficient 'c'	0.587	
Condition 1A Volume Required =	0.069	acre-feet
Condition 1A Volume Required =	3010.30	cu. ft.

Total Water Quality Volume Required 7706.51 cu. ft.

STAGE- STORAGE RELATIONSHIP

SWMF - PROPOSED

Elevation (ft.)	Pond Area (acres)	Pond Area (sqft)	Volume (ac-ft.)	Volume (cu-ft)	
123.5	0.256680	11181	0.5018	21859.40	Top of Pond
123	0.233563	10174	0.3793	16520.65	
122	0.189050	8235	0.1680	7316.15	
121	0.146862	6397.3	0.0000	0.00	Bottom of Pond

Treatment Volume Elevation is then	122.13	ft.
Set the WQv Weir at elevation	122.15	ft.
Set the spillway at elevation	123.25	ft.

VOLUME DRAWDOWN CALCULATION

Control Volume	7706.51	cu. ft.
Design Storm	100Y008H	
Time (hrs)	Stage (ft)	Volume (cu-ft)
0	121	0
8	122.284	8,785.68
27.67	121.130	1079.17
30	121	0.00
	8785.68	cu. ft.
		percs in
		22 hours
and the WQv of	7706.51	cu. ft.
		percs in
		19.67 hours

**ICPR Summary Tables
for
Marathon Truck Service Area Expansion**

Rainfall Depth for Each Storm (inches)					
Frequency (Years)	Duration (hours)				
	1	2	4	8	24
1					3.75
2	2.20	2.60	3.00	3.50	4.32
3	2.50	3.00	3.40	4.00	5.04
5	2.70	3.30	3.80	4.50	5.52
10	3.05	3.70	4.40	5.12	6.72
25	3.45	4.30	5.12	6.00	7.92
50	3.75	4.70	5.40	6.50	8.64
100	4.20	5.10	6.08	7.36	9.84

Notes: 1. SCSii rainfall distribution used in model.

Existing Conditions Site Discharge					
Runoff Rates (cfs)					
Frequency (Years)	Duration (hours)				
	1	2	4	8	24
2	6.011	5.126	3.479	3.978	1.216
5	8.620	7.719	4.874	5.671	1.704
10	10.527	9.266	5.938	6.725	2.192
25	12.776	11.647	7.357	8.230	2.679
50	14.491	13.261	7.914	9.083	2.972
100	17.106	14.883	9.268	10.549	3.456

Notes: 1. The critical duration storms are shown in bold.
2. Rates are max inflow to node Pre-Bnd.

Proposed SWMF Facility Design					
Stage vs. Area					
Elev.	Area (S.F.)	Area (Ac.)	Inc. Vol.	Sum. Vol.	Vol. Ac-ft
121	6397.3	0.146862	0	0	0
122	8,235	0.189050	7,316	7,316	0.168
123	10,174	0.233563	9,205	16,521	0.379
123.5	11,181	0.256680	5,339	21,859	0.502

Notes: 1. Bottom of Pond is Elevation 121.0

ICPR Summary Tables for Marathon Truck Service Area Expansion

Post-development - Pond Stages

Elevation (ft)

Frequency (Years)	Duration (hours)				
	1	2	4	8	24
2	122.189	122.320	122.400	122.377	122.272
5	122.415	122.510	122.597	122.590	122.341
10	122.563	122.647	122.769	122.756	122.409
25	122.752	122.876	122.998	123.002	122.457
50	122.900	123.041	123.097	123.151	122.493
100	123.132	123.219	123.304	123.342	122.560

Notes:

1. The maximum stages are shown in boldface.
2. Elevations are from node Pond-Ret.

Post-development Site Discharge

Runoff Rates (cfs)

Frequency (Years)	Duration (hours)				
	1	2	4	8	24
2	2.969	2.501	2.162	1.763	0.739
5	4.030	3.540	3.586	3.960	1.422
10	4.789	4.332	4.561	4.893	2.119
25	6.242	5.854	5.578	6.062	2.586
50	7.268	6.886	5.958	6.638	2.830
100	8.768	7.888	6.743	8.081	3.240

Notes:

1. The peak runoff rates are shown in boldface.
2. Rates are max inflow to node Post-Bnd

Pre/Post-Development Comparison

Site Discharge (cfs)

Frequency (Years)	Duration (hours)				
	1	2	4	8	24
2 - Pre	6.011	5.126	3.479	3.978	1.216
2 - Post	2.969	2.501	2.162	1.763	0.739
5 - Pre	8.620	7.719	4.874	5.671	1.704
5 - Post	4.030	3.540	3.586	3.960	1.422
10 - Pre	10.527	9.266	5.938	6.725	2.192
10 - Post	4.789	4.332	4.561	4.893	2.119
25 - Pre	12.776	11.647	7.357	8.230	2.679
25 - Post	6.242	5.854	5.578	6.062	2.586
50 - Pre	14.491	13.261	7.914	9.083	2.972
50 - Post	7.268	6.886	5.958	6.638	2.830
100 - Pre	17.106	14.883	9.268	10.549	3.456
100 - Post	8.768	7.888	6.743	8.081	3.240

Notes:

1. Critical Duration Storms are shown in bold.
2. The peak post development discharge is less than or equal to the peak pre-development discharge for the critical duration storm up to and including the 100 year duration.

Marathon Expansion Operating Table and Rating Curve

sf/ac	ft/s	ft/hr	in/hr	in/ft	Micro m/s	ft/m	m/s
43560	0.000015625	0.05625	0.68	12	14	3.2808	0.000014

SWMF - Proposed

Elevation	ac	sf	cfs
123.5	0.256680441	11181	0.174703125
123	0.233562902	10174	0.15896875
122	0.189049587	8235	0.128671875
121	0.1468618	6397.3	0.099957813

Geotechnical Percolation tests found a rate of 2.7 ft/day or 1.35 in/hour (FS = 2)

Marathon Truck Service Area Expansion
Node Schematic

- Notes
- A Stage/Area
 - V Stage/Volume
 - T Time/Stage
 - R Manhole
 - Basins
 - O Overland Flow
 - U SCS Unit CN
 - S SUDN CN
 - Y SCS Unit GA
 - Z SUDN GA
 - Links
 - F Pipe
 - W Well
 - C Channel
 - D Drop Structure
 - B Bridge
 - H Bridge Curve
 - M Branch
 - E Percolation
 - F Filter
 - X Exfil Trench

T: Pre-Bnd
U: Pre-Basin

A: SWMF
U: SWMF Basin

W: Spillway
D: OCS

T: Post-Bnd
U: Offsite Basin

R: InF-SWMF

T: Infil-Bnd

NODE SCHEMATIC

Dewberry - Froelich, Inc.

Interconnected Channel and Pond Routing Model (ICPR) ©2002 Streamline Technologies, Inc.

ATTENUATION REPORT

[illegible]

Interconnected Channel and Pond Routing Model (ICPR) ©2002 Streamline Technologies, Inc.

May 1968 Truck Service Area Expansion
AET-Transportation Report

[illegible]

MAX STAGE REPORT

Group	Simulation	Max Time Stage hrs	Max Stage ft	Waiting Stage ft	Max Delta ft	Max Surf Area ft ²	Max Time Inflow hrs	Max Time Inflow m3	Max Time Outflow hrs	Max Outflow m3
SMRF	002Y001H	1.49	122.184	123.500	0.0050	8601	0.67	4.740	1.49	0.208
	002Y002H	1.95	122.320	123.500	0.0050	8855	0.63	4.061	1.95	0.811
	002Y003H	3.16	122.320	123.500	0.0050	9010	2.50	2.486	3.16	1.439
	002Y004H	5.00	122.377	123.500	0.0050	8866	4.00	2.833	5.00	1.178
SMRF	002Y005H	15.08	122.472	123.500	0.0050	8762	11.99	0.856	15.08	0.856
	002Y006H	64.00	122.224	123.500	0.0035	8665	50.00	0.185	64.00	0.345
	002Y007H	184.00	122.224	123.500	0.0035	8665	150.00	0.185	184.00	0.345
	002Y008H	184.00	122.282	123.500	0.0046	8762	133.92	0.601	184.00	0.599
SMRF	002Y009H	1.20	122.415	123.500	0.0050	9049	0.67	6.515	1.20	1.432
	002Y010H	1.58	122.510	123.500	0.0050	9224	0.83	5.749	1.58	1.895
	002Y011H	3.08	122.597	123.500	0.0050	8933	2.08	3.455	3.08	2.195
	002Y012H	4.26	122.590	123.500	0.0050	8979	4.00	3.907	4.26	2.172
SMRF	002Y013H	12.29	122.341	123.500	0.0050	8856	12.00	1.163	12.29	0.940
	002Y014H	60.00	122.319	123.500	0.0046	8952	59.92	0.804	60.00	0.602
	002Y015H	184.00	122.319	123.500	0.0046	8952	183.92	0.804	184.00	0.602
	002Y016H	184.00	122.520	123.500	0.0050	8856	183.92	0.814	184.00	0.813
SMRF	002Y017H	1.49	122.563	123.500	0.0050	9327	0.67	7.760	1.49	1.115
	002Y018H	1.53	122.667	123.500	0.0050	9469	0.83	6.770	1.53	2.348
	002Y019H	3.06	122.759	123.500	-0.0050	9272	2.08	4.205	3.06	2.690
	002Y020H	4.32	122.756	123.500	0.0050	9701	4.00	4.571	4.32	2.654
SMRF	002Y021H	12.09	122.409	123.500	0.0050	9028	11.99	1.466	12.09	1.496
	002Y022H	60.00	122.382	123.500	0.0042	8925	59.92	0.707	60.00	0.706
	002Y023H	184.00	122.382	123.500	0.0042	8925	150.00	0.707	184.00	0.706
	002Y024H	184.00	122.345	123.500	0.0050	8804	184.91	0.967	183.96	0.966
SMRF	002Y025H	1.49	122.752	123.500	0.0050	9554	0.67	9.273	1.49	2.645
	002Y026H	1.50	122.876	123.500	0.0050	9693	0.83	8.323	1.50	2.952
	002Y027H	3.06	122.988	123.500	0.0050	10170	2.08	5.109	3.06	3.197
	002Y028H	4.32	123.002	123.500	0.0050	10178	4.00	5.512	4.32	3.203
SMRF	002Y029H	12.09	122.457	123.500	0.0049	9122	11.99	1.772	12.09	1.694
	002Y030H	60.00	122.376	123.500	0.0043	8994	59.92	0.712	60.00	0.712
	002Y031H	184.00	122.376	123.500	0.0043	8994	183.92	0.712	183.96	0.712
	002Y032H	184.00	122.414	123.500	0.0050	8959	183.91	1.153	183.96	1.152
SMRF	002Y033H	1.13	122.900	123.500	0.0050	9940	0.67	10.344	1.13	3.009
	002Y034H	1.50	122.904	123.500	0.0050	10257	0.83	9.366	1.50	3.271
	002Y035H	3.06	123.057	123.500	-0.0050	10369	2.08	5.460	3.06	3.358
	002Y036H	4.33	123.151	123.500	0.0050	10478	4.00	6.044	4.33	3.430
SMRF	002Y037H	12.11	122.935	123.500	0.0050	9190	11.99	1.954	12.11	1.928
	002Y038H	60.00	122.389	123.500	0.0044	9006	59.92	0.707	60.00	0.707
	002Y039H	184.00	122.389	123.500	0.0044	9006	150.00	0.707	184.00	0.707
	002Y040H	184.00	122.385	123.500	0.0049	8962	183.91	1.237	183.95	1.237
SMRF	002Y041H	1.13	123.132	123.500	0.0050	10439	0.67	12.092	1.13	3.406
	002Y042H	1.57	123.219	123.500	0.0050	10616	0.83	10.406	1.57	3.510
	002Y043H	2.91	123.304	123.500	0.0050	10787	2.08	6.313	2.97	4.218
	002Y044H	4.15	123.342	123.500	0.0050	10863	4.00	6.957	4.19	5.013
SMRF	002Y045H	12.13	122.940	123.500	0.0049	9200	11.99	2.046	12.13	2.071
	002Y046H	60.00	122.358	123.500	0.0044	9012	59.92	0.707	60.00	0.707
	002Y047H	184.00	122.358	123.500	0.0044	9012	150.00	0.707	184.00	0.707
	002Y048H	184.00	122.359	123.500	0.0054	9008	183.91	1.333	183.94	1.329

DRAWDOWN REPORT

Dewberry - Probiophis, Inc.

Marathon Truck Service Area Expansion
Drawdown Report

Simulation	Node	Group	Time hrs	Stage ft	Warning Stage ft	Surface Area ft ²	Total Inflow cfs	Total Outflow cfs	Total Vol In af	Total Vol Out af
100Y008H	SNMF	BASE	6.83	122.374	123.500	8960	0.866	1.158	1.1	0.9
100Y008H	SNMF	BASE	6.83	122.365	123.500	8943	0.865	1.098	1.1	0.9
100Y008H	SNMF	BASE	6.83	122.356	123.500	8926	0.864	1.038	1.1	0.9
100Y008H	SNMF	BASE	6.83	122.347	123.500	8909	0.863	0.978	1.1	0.9
100Y008H	SNMF	BASE	6.83	122.338	123.500	8892	0.862	0.918	1.1	0.9
100Y008H	SNMF	BASE	6.83	122.329	123.500	8875	0.861	0.858	1.1	0.9
100Y008H	SNMF	BASE	6.83	122.320	123.500	8858	0.860	0.798	1.1	0.9
100Y008H	SNMF	BASE	6.83	122.311	123.500	8841	0.859	0.738	1.1	0.9
100Y008H	SNMF	BASE	6.83	122.302	123.500	8824	0.858	0.678	1.1	0.9
100Y008H	SNMF	BASE	6.83	122.293	123.500	8807	0.857	0.618	1.1	0.9
100Y008H	SNMF	BASE	6.83	122.284	123.500	8790	0.856	0.558	1.1	0.9
100Y008H	SNMF	BASE	6.83	122.275	123.500	8773	0.855	0.498	1.1	0.9
100Y008H	SNMF	BASE	6.83	122.266	123.500	8756	0.854	0.438	1.1	0.9
100Y008H	SNMF	BASE	6.83	122.257	123.500	8739	0.853	0.378	1.1	0.9
100Y008H	SNMF	BASE	6.83	122.248	123.500	8722	0.852	0.318	1.1	0.9
100Y008H	SNMF	BASE	6.83	122.239	123.500	8705	0.851	0.258	1.1	0.9
100Y008H	SNMF	BASE	6.83	122.230	123.500	8688	0.850	0.198	1.1	0.9
100Y008H	SNMF	BASE	6.83	122.221	123.500	8671	0.849	0.138	1.1	0.9
100Y008H	SNMF	BASE	6.83	122.212	123.500	8654	0.848	0.078	1.1	0.9
100Y008H	SNMF	BASE	6.83	122.203	123.500	8637	0.847	0.018	1.1	0.9
100Y008H	SNMF	BASE	6.83	122.194	123.500	8620	0.846	0.000	1.1	0.9
100Y008H	SNMF	BASE	6.83	122.185	123.500	8603	0.845	0.000	1.1	0.9
100Y008H	SNMF	BASE	6.83	122.176	123.500	8586	0.844	0.000	1.1	0.9
100Y008H	SNMF	BASE	6.83	121.384	123.500	7090	0.756	0.000	1.1	0.9
100Y008H	SNMF	BASE	6.83	121.375	123.500	7073	0.755	0		

Simulation	Node	Group	Time hrs	Stage ft	Warning Stage ft	Surface Area sq ft	Total Inflow cfs	Total Outflow cfs	Total Vol In af	Total Vol Out af
100Y008M	SNMF	BASE	13.67	121.315	123.500	8079	0.000	0.126	1.2	1.0
100Y008M	SNMF	BASE	13.75	121.310	123.500	8070	0.000	0.126	1.2	1.0
100Y008M	SNMF	BASE	13.83	121.306	123.500	8062	0.000	0.126	1.2	1.0
100Y008M	SNMF	BASE	13.92	121.301	123.500	8053	0.000	0.126	1.2	1.0
100Y008M	SNMF	BASE	14.00	121.296	123.500	8044	0.000	0.126	1.2	1.0
100Y008M	SNMF	BASE	14.08	121.292	123.500	8036	0.000	0.126	1.2	1.0
100Y008M	SNMF	BASE	14.16	121.287	123.500	8027	0.000	0.126	1.2	1.0
100Y008M	SNMF	BASE	14.25	121.282	123.500	8018	0.000	0.126	1.2	1.0
100Y008M	SNMF	BASE	14.33	121.277	123.500	8010	0.000	0.126	1.2	1.0
100Y008M	SNMF	BASE	14.42	121.273	123.500	8001	0.000	0.126	1.2	1.0
100Y008M	SNMF	BASE	14.50	121.268	123.500	7993	0.000	0.125	1.2	1.0
100Y008M	SNMF	BASE	14.58	121.263	123.500	7984	0.000	0.125	1.2	1.0
100Y008M	SNMF	BASE	14.67	121.258	123.500	7975	0.000	0.125	1.2	1.0
100Y008M	SNMF	BASE	14.75	121.254	123.500	7966	0.000	0.125	1.2	1.0
100Y008M	SNMF	BASE	14.83	121.249	123.500	7958	0.000	0.124	1.2	1.0
100Y008M	SNMF	BASE	14.92	121.245	123.500	7950	0.000	0.124	1.2	1.0
100Y008M	SNMF	BASE	15.00	121.240	123.500	7941	0.000	0.124	1.2	1.0
100Y008M	SNMF	BASE	15.08	121.235	123.500	7932	0.000	0.124	1.2	1.0
100Y008M	SNMF	BASE	15.17	121.231	123.500	7924	0.000	0.124	1.2	1.0
100Y008M	SNMF	BASE	15.25	121.226	123.500	7915	0.000	0.124	1.2	1.0
100Y008M	SNMF	BASE	15.33	121.222	123.500	7907	0.000	0.124	1.2	1.0
100Y008M	SNMF	BASE	15.42	121.217	123.500	7898	0.000	0.123	1.2	1.0
100Y008M	SNMF	BASE	15.50	121.212	123.500	7889	0.000	0.123	1.2	1.0
100Y008M	SNMF	BASE	15.58	121.207	123.500	7881	0.000	0.122	1.2	1.0
100Y008M	SNMF	BASE	15.67	121.202	123.500	7872	0.000	0.123	1.2	1.0
100Y008M	SNMF	BASE	15.75	121.198	123.500	7863	0.000	0.123	1.2	1.0
100Y008M	SNMF	BASE	15.83	121.192	123.500	7855	0.000	0.123	1.2	1.0
100Y008M	SNMF	BASE	15.92	121.188	123.500	7846	0.000	0.123	1.2	1.0
100Y008M	SNMF	BASE	16.00	121.184	123.500	7838	0.000	0.123	1.2	1.0
100Y008M	SNMF	BASE	16.08	121.179	123.500	7829	0.000	0.123	1.2	1.0
100Y008M	SNMF	BASE	16.17	121.174	123.500	7820	0.000	0.122	1.2	1.0
100Y008M	SNMF	BASE	16.25	121.170	123.500	7812	0.000	0.122	1.2	1.0
100Y008M	SNMF	BASE	16.33	121.165	123.500	7803	0.000	0.122	1.2	1.0
100Y008M	SNMF	BASE	16.42	121.160	123.500	7794	0.000	0.122	1.2	1.0
100Y008M	SNMF	BASE	16.50	121.156	123.500	7786	0.000	0.122	1.2	1.0
100Y008M	SNMF	BASE	16.58	121.151	123.500	7777	0.000	0.122	1.2	1.0
100Y008M	SNMF	BASE	16.67	121.146	123.500	7769	0.000	0.121	1.2	1.0
100Y008M	SNMF	BASE	16.75	121.142	123.500	7760	0.000	0.121	1.2	1.0
100Y008M	SNMF	BASE	16.83	121.137	123.500	7751	0.000	0.121	1.2	1.0
100Y008M	SNMF	BASE	16.92	121.132	123.500	7743	0.000	0.121	1.2	1.0
100Y008M	SNMF	BASE	17.00	121.128	123.500	7734	0.000	0.121	1.2	1.0
100Y008M	SNMF	BASE	17.08	121.123	123.500	7726	0.000	0.121	1.2	1.0
100Y008M	SNMF	BASE	17.17	121.118	123.500	7717	0.000	0.121	1.2	1.0
100Y008M	SNMF	BASE	17.25	121.113	123.500	7708	0.000	0.120	1.2	1.0
100Y008M	SNMF	BASE	17.33	121.109	123.500	7700	0.000	0.120	1.2	1.0
100Y008M	SNMF	BASE	17.42	121.104	123.500	7691	0.000	0.120	1.2	1.0
100Y008M	SNMF	BASE	17.50	121.099	123.500	7682	0.000	0.120	1.2	1.0
100Y008M	SNMF	BASE	17.58	121.095	123.500	7674	0.000	0.120	1.2	1.0
100Y008M	SNMF	BASE	17.67	121.090	123.500	7665	0.000	0.120	1.2	1.0
100Y008M	SNMF	BASE	17.75	121.085	123.500	7657	0.000	0.120	1.2	1.0
100Y008M	SNMF	BASE	17.83	121.081	123.500	7648	0.000	0.119	1.2	1.0
100Y008M	SNMF	BASE	17.92	121.076	123.500	7639	0.000	0.119	1.2	1.0
100Y008M	SNMF	BASE	18.00	121.071	123.500	7631	0.000	0.119	1.2	1.0
100Y008M	SNMF	BASE	18.08	121.067	123.500	7622	0.000	0.119	1.2	1.0
100Y008M	SNMF	BASE	18.17	121.062	123.500	7614	0.000	0.119	1.2	1.0
100Y008M	SNMF	BASE	18.25	121.057	123.500	7605	0.000	0.119	1.2	1.0
100Y008M	SNMF	BASE	18.33	121.053	123.500	7596	0.000	0.119	1.2	1.0
100Y008M	SNMF	BASE	18.42	121.048	123.500	7588	0.000	0.119	1.2	1.0
100Y008M	SNMF	BASE	18.50	121.044	123.500	7579	0.000	0.118	1.2	1.0
100Y008M	SNMF	BASE	18.58	121.039	123.500	7570	0.000	0.118	1.2	1.0
100Y008M	SNMF	BASE	18.67	121.034	123.500	7562	0.000	0.118	1.2	1.0
100Y008M	SNMF	BASE	18.75	121.030	123.500	7553	0.000	0.118	1.2	1.0
100Y008M	SNMF	BASE	18.83	121.025	123.500	7545	0.000	0.118	1.2	1.0
100Y008M	SNMF	BASE	18.92	121.020	123.500	7536	0.000	0.118	1.2	1.0
100Y008M	SNMF	BASE	19.00	121.015	123.500	7527	0.000	0.117	1.2	1.0
100Y008M	SNMF	BASE	19.08	121.010	123.500	7519	0.000	0.117	1.2	1.0
100Y008M	SNMF	BASE	19.17	121.006	123.500	7510	0.000	0.117	1.2	1.0
100Y008M	SNMF	BASE	19.25	121.001	123.500	7502	0.000	0.117	1.2	1.0
100Y008M	SNMF	BASE	19.33	121.000	123.500	7493	0.000	0.117	1.2	1.0
100Y008M	SNMF	BASE	19.42	121.000	123.500	7484	0.000	0.117	1.2	1.0
100Y008M	SNMF	BASE	19.50	121.000	123.500	7476	0.000	0.117	1.2	1.0
100Y008M	SNMF	BASE	19.58	121.000	123.500	7467	0.000	0.117	1.2	1.0
100Y008M	SNMF	BASE	19.67	121.000	123.500	7458	0.000	0.117	1.2	1.0
100Y008M	SNMF	BASE	19.75	121.000	123.500	7450	0.000	0.116	1.2	1.0
100Y008M	SNMF	BASE	19.83	121.000	123.500	7441	0.000	0.116	1.2	1.0
100Y008M	SNMF	BASE	19.92	121.000	123.500	7432	0.000	0.116	1.2	1.0
100Y008M	SNMF	BASE	20.00	121.000	123.500	7424	0.000	0.116	1.2	1.0
100Y008M	SNMF	BASE	20.08	121.000	123.500	7415	0.000	0.116	1.2	1.0
100Y008M	SNMF	BASE	20.17	121.000	123.500	7407	0.000	0.116	1.2	1.0
100Y008M	SNMF	BASE	20.25	121.000	123.500	7398	0.000	0.116	1.2	1.0
100Y008M	SNMF	BASE	20.33	121.000	123.500	7390	0.000	0.115	1.2	1.0
100Y008M	SNMF	BASE	20.42	121.000	123.500	7381	0.000	0.115	1.2	1.0

Dewberry - Streib/Khan, Inc.

Marathon Truck Service Area Expansion
Drawdown Report

Simulation	Note	Group	Time hrs	Stage ft	Warning ft	Surface Area ft ²	Total Inflow cfs	Total Outflow cfs	Total Vol In af	Total Vol Out af
100Y000H	SNMF	BASE	27.33	121.146	123.500	6666	0.000	0.104	1.2	1.2
100Y000H	SNMF	BASE	27.42	121.142	123.500	6657	0.000	0.104	1.2	1.2
100Y000H	SNMF	BASE	27.50	121.138	123.500	6648	0.000	0.104	1.2	1.2
100Y000H	SNMF	BASE	27.58	121.132	123.500	6640	0.000	0.104	1.2	1.2
100Y000H	SNMF	BASE	27.66	121.126	123.500	6632	0.000	0.104	1.2	1.2
100Y000H	SNMF	BASE	27.75	121.123	123.500	6623	0.000	0.103	1.2	1.2
100Y000H	SNMF	BASE	27.83	121.118	123.500	6614	0.000	0.103	1.2	1.2
100Y000H	SNMF	BASE	27.92	121.113	123.500	6606	0.000	0.103	1.2	1.2
100Y000H	SNMF	BASE	28.00	121.109	123.500	6597	0.000	0.103	1.2	1.2
100Y000H	SNMF	BASE	28.08	121.104	123.500	6589	0.000	0.103	1.2	1.2
100Y000H	SNMF	BASE	28.17	121.098	123.500	6580	0.000	0.103	1.2	1.2
100Y000H	SNMF	BASE	28.25	121.095	123.500	6571	0.000	0.103	1.2	1.2
100Y000H	SNMF	BASE	28.33	121.090	123.500	6563	0.000	0.103	1.2	1.2
100Y000H	SNMF	BASE	28.42	121.085	123.500	6554	0.000	0.102	1.2	1.2
100Y000H	SNMF	BASE	28.50	121.081	123.500	6545	0.000	0.102	1.2	1.2
100Y000H	SNMF	BASE	28.58	121.076	123.500	6537	0.000	0.102	1.2	1.2
100Y000H	SNMF	BASE	28.67	121.071	123.500	6528	0.000	0.102	1.2	1.2
100Y000H	SNMF	BASE	28.75	121.067	123.500	6520	0.000	0.102	1.2	1.2
100Y000H	SNMF	BASE	28.83	121.062	123.500	6511	0.000	0.102	1.2	1.2
100Y000H	SNMF	BASE	28.92	121.057	123.500	6502	0.000	0.102	1.2	1.2
100Y000H	SNMF	BASE	29.00	121.052	123.500	6494	0.000	0.101	1.2	1.2
100Y000H	SNMF	BASE	29.08	121.048	123.500	6485	0.000	0.101	1.2	1.2
100Y000H	SNMF	BASE	29.17	121.043	123.500	6476	0.000	0.101	1.2	1.2
100Y000H	SNMF	BASE	29.25	121.039	123.500	6468	0.000	0.101	1.2	1.2
100Y000H	SNMF	BASE	29.33	121.034	123.500	6459	0.000	0.101	1.2	1.2
100Y000H	SNMF	BASE	29.42	121.029	123.500	6451	0.000	0.101	1.2	1.2
100Y000H	SNMF	BASE	29.50	121.024	123.500	6442	0.000	0.101	1.2	1.2
100Y000H	SNMF	BASE	29.58	121.020	123.500	6433	0.000	0.101	1.2	1.2
100Y000H	SNMF	BASE	29.67	121.015	123.500	6425	0.000	0.100	1.2	1.2
100Y000H	SNMF	BASE	29.75	121.010	123.500	6416	0.000	0.100	1.2	1.2
100Y000H	SNMF	BASE	29.83	121.006	123.500	6408	0.000	0.100	1.2	1.2
100Y000H	SNMF	BASE	29.92	121.001	123.500	6399	0.000	0.100	1.2	1.2
100Y000H	SNMF	BASE	30.00	121.000	123.500	6391	0.000	0.100	1.2	1.2
100Y000H	SNMF	BASE	30.08	121.000	123.500	6387	0.000	0.099	1.2	1.2
100Y000H	SNMF	BASE	30.17	121.000	123.500	6387	0.000	0.099	1.2	1.2
100Y000H	SNMF	BASE	30.25	121.000	123.500	6387	0.000	0.099	1.2	1.2
100Y000H	SNMF	BASE	30.33	121.000	123.500	6387	0.000	0.099	1.2	1.2
100Y000H	SNMF	BASE	30.42	121.000	123.500	6387	0.000	0.099	1.2	1.2
100Y000H	SNMF	BASE	30.50	121.000	123.500	6387	0.000	0.099	1.2	1.2
100Y000H	SNMF	BASE	30.58	121.000	123.500	6387	0.000	0.099	1.2	1.2
100Y000H	SNMF	BASE	30.67	121.000	123.500	6387	0.000	0.099	1.2	1.2
100Y000H	SNMF	BASE	30.75	121.000	123.500	6387	0.000	0.099	1.2	1.2
100Y000H	SNMF	BASE	30.83	121.000	123.500	6387	0.000	0.099	1.2	1.2
100Y000H	SNMF	BASE	30.92	121.000	123.500	6387	0.000	0.099	1.2	1.2
100Y000H	SNMF	BASE	31.00	121.000	123.500	6387	0.000	0.099	1.2	1.2
100Y000H	SNMF	BASE	31.08	121.000	123.500	6387	0.000	0.099	1.2	1.2
100Y000H	SNMF	BASE	31.17	121.000	123.500	6387	0.000	0.099	1.2	1.2
100Y000H	SNMF	BASE	31.25	121.000	123.500	6387	0.000	0.099	1.2	1.2
100Y000H	SNMF	BASE	31.33	121.000	123.500	6387	0.000	0.099	1.2	1.2
100Y000H	SNMF	BASE	31.42	121.000	123.500	6387	0.000	0.099	1.2	1.2
100Y000H	SNMF	BASE	31.50	121.000	123.500	6387	0.000	0.099	1.2	1.2
100Y000H	SNMF	BASE	31.58	121.000	123.500	6387	0.000	0.099	1.2	1.2
100Y000H	SNMF	BASE	31.67	121.000	123.500	6387	0.000	0.099	1.2	1.2
100Y000H	SNMF	BASE	31.75	121.000	123.500	6387	0.000	0.099	1.2	1.2
100Y000H	SNMF	BASE	31.83	121.000	123.500	6387	0.000	0.099	1.2	1.2
100Y000H	SNMF	BASE	31.92	121.000	123.500	6387	0.000	0.099	1.2	1.2
100Y000H	SNMF	BASE	32.00	121.000	123.500	6387	0.000	0.099	1.2	1.2
100Y000H	SNMF	BASE	32.08	121.000	123.500	6387	0.000	0.099	1.2	1.2
100Y000H	SNMF	BASE	32.17	121.000	123.500	6387	0.000	0.099	1.2	1.2
100Y000H	SNMF	BASE	32.25	121.000	123.500	6387	0.000	0.099	1.2	1.2
100Y000H	SNMF	BASE	32.33	121.000	123.500	6387	0.000	0.099	1.2	1.2
100Y000H	SNMF	BASE	32.42	121.000	123.500	6387	0.000	0.099	1.2	1.2
100Y000H	SNMF	BASE	32.50	121.000	123.500	6387	0.000	0.099	1.2	1.2
100Y000H	SNMF	BASE	32.58	121.000	123.500	6387	0.000	0.099	1.2	1.2
100Y000H	SNMF	BASE	32.67	121.000	123.500	6387	0.000	0.099	1.2	1.2
100Y000H	SNMF	BASE	32.75	121.000	123.500	6387	0.000	0.099	1.2	1.2
100Y000H	SNMF	BASE	32.83	121.000	123.500	6387	0.000	0.099	1.2	1.2
100Y000H	SNMF	BASE	32.92	121.000	123.500	6387	0.000	0.099	1.2	1.2
100Y000H	SNMF	BASE	33.00	121.000	123.500	6387	0.000	0.099	1.2	1.2
100Y000H	SNMF	BASE	33.08	121.000	123.500	6387	0.000	0.099	1.2	1.2
100Y000H	SNMF	BASE	33.17	121.000	123.500	6387	0.000	0.099	1.2	1.2
100Y000H	SNMF	BASE	33.25	121.000	123.500	6387	0.000	0.099	1.2	1.2
100Y000H	SNMF	BASE	33.33	121.000	123.500	6387	0.000	0.099	1.2	1.2
100Y000H	SNMF	BASE	33.42	121.000	123.500	6387	0.000	0.099	1.2	1.2
100Y000H	SNMF	BASE	33.50	121.000	123.500	6387	0.000	0.099	1.2	1.2
100Y000H	SNMF	BASE	33.58	121.000	123.500	6387	0.000	0.099	1.2	1.2
100Y000H	SNMF	BASE	33.67	121.000	123.500	6387	0.000	0.099	1.2	1.2
100Y000H	SNMF	BASE	33.75	121.000	123.500	6387	0.000	0.099	1.2	1.2
100Y000H	SNMF	BASE	33.83	121.000	123.500	6387	0.000	0.099	1.2	1.2
100Y000H	SNMF	BASE	33.92	121.000	123.500	6387	0.000	0.099	1.2	1.2
100Y000H	SNMF	BASE	34.00	121.000	123.500	6387	0.000	0.099	1.2	1.2
100Y000H	SNMF	BASE	34.08	121.000	123.500	6387	0.000	0.099	1.2	1.2

Dewberry - Probelish, Inc.

Maximum Truck Service Area Expansion
Streamline Report

Simulation	Area	Group	Time	Stage	Waiting	Surf- Area	Total Inflow	Total Outflow	Total Vol In	Total Vol Out
			hrs	zt	zt	sq ft	cts	cts	af	af
100Y000H	SNMF	BASE	14.13	121.000	121.500	6397	0.000	0.000	1.2	1.2
100Y000H	SNMF	BASE	14.13	121.000	121.500	6397	0.000	0.000	1.2	1.2
=====

Name: Offsite Basin	Node: Post-Bnd	Status: Onsite
Group: BASE	Type: SCS Unit Hydrograph CN	
Unit Hydrograph: UH256	Peaking Factor: 256.0	
Rainfall File:	Storm Duration(hrs): 0.00	
Rainfall Amount(in): 0.000	Time of Conc(min): 10.00	
Area(ac): 1.410	Time Shift(hrs): 0.00	
Curve Number: 88.67	Max Allowable Q(cfs): 999999.000	
DCIA(+): 0.00		

Name: Pre-Basin	Node: Pre-Bnd	Status: Onsite
Group: BASE	Type: SCS Unit Hydrograph CN	
Unit Hydrograph: UH256	Peaking Factor: 256.0	
Rainfall File:	Storm Duration(hrs): 0.00	
Rainfall Amount(in): 0.000	Time of Conc(min): 10.00	
Area(ac): 3.824	Time Shift(hrs): 0.00	
Curve Number: 83.61	Max Allowable Q(cfs): 999999.000	
DCIA(+): 0.00		

Name: SWMF Basin	Node: SWMF	Status: Onsite
Group: BASE	Type: SCS Unit Hydrograph CN	
Unit Hydrograph: UH256	Peaking Factor: 256.0	
Rainfall File:	Storm Duration(hrs): 0.00	
Rainfall Amount(in): 0.000	Time of Conc(min): 10.00	
Area(ac): 2.405	Time Shift(hrs): 0.00	
Curve Number: 87.47	Max Allowable Q(cfs): 999999.000	
DCIA(+): 0.00		

=====

Name: Infil-Bnd	Base Flow(cfs): 0.000	Init Stage(ft): 100.000
Group: BASE		Warn Stage(ft): 100.000
Type: Time/Stage		

Time(hrs)	Stage(ft)
0.00	100.000
999.00	100.000

Name: Post-Bnd	Base Flow(cfs): 0.000	Init Stage(ft): 100.000
Group: BASE		Warn Stage(ft): 100.000
Type: Time/Stage		

Time(hrs)	Stage(ft)
0.00	100.000
999.00	100.000

Name: Pre-Bnd	Base Flow(cfs): 0.000	Init Stage(ft): 100.000
Group: BASE		Warn Stage(ft): 100.000
Type: Time/Stage		

Time(hrs)	Stage(ft)
0.00	100.000
999.00	100.000

Name: SWMF	Base Flow(cfs): 0.000	Init Stage(ft): 121.000
Group: BASE		Warn Stage(ft): 123.500
Type: Stage/Area		

Stage(ft)	Area(ac)
121.000	0.1469
122.000	0.1891
123.000	0.2336
123.500	0.2567

=====

Name: OT-Infl-SWMF	Group: BASE
Type: Rating Curve	
Function: US Stage vs. Discharge	

US Stage(ft)	Discharge(cfs)
121.000	0.10
122.000	0.13
123.000	0.16
123.500	0.17

=====

Name: GCS	From Node: SWMF	Length(ft): 30.00
-----------	-----------------	-------------------

Dewberry - FrebleRich, Inc.

Marathon Truck Service Area Expansion
Input Report

Group: BASE	To Node: Post-Bnd	Count: 1
UPSTREAM	DOWNSTREAM	
Geometry: Circular	Circular	Friction Equation: Automatic
Span(in): 12.00	12.00	Solution Algorithm: Most Restrictive
Rise(in): 12.00	12.00	Flow: Both
Invert(ft): 121.000	120.750	Entrance Loss Coef: 0.000
Manning's N: 0.012000	0.012000	Exit Loss Coef: 1.000
Top Clip(in): 0.000	0.000	Outlet Ctrl Spec: Use dc or tw
Bot Clip(in): 0.000	0.000	Inlet Ctrl Spec: Use dc
		Solution Ineq: i0

Upstream FHWA Inlet Edge Description:
Circular Concrete: Square edge w/ headwall

Downstream FHWA Inlet Edge Description:
Circular Concrete: Square edge w/ headwall

*** Weir 1 of 2 for Drop Structure GCS ***

Count: 3	Bottom Clip(in): 0.000	TABLE
Type: Vertical: Mavis	Top Clip(in): 0.000	
Flow: Both	Weir Disc Coef: 3.200	
Geometry: Rectangular	Orifice Disc Coef: 0.600	
Span(in): 12.00	Invert(ft): 122.150	
Rise(in): 3.00	Control Elev(ft): 122.150	

*** Weir 2 of 2 for Drop Structure GCS ***

Count: 1	Bottom Clip(in): 0.000	TABLE
Type: Horizontal	Top Clip(in): 0.000	
Flow: Both	Weir Disc Coef: 3.200	
Geometry: Rectangular	Orifice Disc Coef: 0.600	
Span(in): 1.86	Invert(ft): 123.000	
Rise(in): 1.06	Control Elev(ft): 123.000	

=====

Name: Spillway	From Node: SWMF
Group: BASE	To Node: Post-Bnd
Flow: Both	Count: 1
Type: Vertical: Mavis	Geometry: Trapezoidal

Bottom Width(ft): 15.00
Left Side Slope(h/v): 3.00
Right Side Slope(h/v): 3.00
Invert(ft): 123.250
Control Elevation(ft): 123.250
Struct Opening Dim(ft): 9999.00

TABLE

Bottom Clip(ft): 0.000
Top Clip(ft): 0.000
Weir Discharge Coef: 3.200
Orifice Discharge Coef: 0.600

=====

Name: Inf-SWMF	From Node: SWMF	Count: 1
Group: BASE	To Node: Infil-Bnd	Flow: Both

TABLE	ELEV ON(ft)	ELEV OFF(ft)
#1: OT-Inf-SWMF	121.000	121.000
#2:	0.000	0.000
#3:	0.000	0.000
#4:	0.000	0.000

=====

Name: 002Y001H
Filename: K:\567.001 Marathon Truck Service Area Expansion\Engineering\Stormwater Calcs\ICPR\002Y001H.W32

Override Defaults: Yes
Storm Duration(hrs): 1.00
Rainfall File: Pdot-1
Rainfall Amount(in): 2.20

Time(hrs)	Print Int(min)
3.000	5.00

Name: 002Y002H
Filename: K:\567.001 Marathon Truck Service Area Expansion\Engineering\Stormwater Calcs\ICPR\002Y002H.W32

Override Defaults: Yes
Storm Duration(hrs): 2.00
Rainfall File: Pdot-2
Rainfall Amount(in): 2.60

Time(hrs)	Print Int(min)
5.000	5.00

Name: 002Y004H
Filename: K:\567.001 Marathon Truck Service Area Expansion\Engineering\Stormwater Calcs\ICPR\002Y004H.W32

Override Defaults: Yes
Storm Duration(hrs): 4.00
Rainfall File: Pdot-4
Rainfall Amount(in): 3.00

Time(hrs)	Print Int(min)
-----------	----------------

Dowberry - PrebleRich, Inc.

Marathon Truck Service Area Expansion
Input Report

10.000 5.00

Name: 002Y000H
Filename: K:\567.001 Marathon Truck Service Area Expansion\Engineering\Stormwater Calcs\ICPR\002Y000H.R32
Override Defaults: Yes
Storm Duration(hrs): 8.00
Rainfall File: Fdot-8
Rainfall Amount(in): 3.50

Time(hrs) Print Inc(min)
20.000 5.00

Name: 002Y024H
Filename: K:\567.001 Marathon Truck Service Area Expansion\Engineering\Stormwater Calcs\ICPR\002Y024H.R32
Override Defaults: Yes
Storm Duration(hrs): 24.00
Rainfall File: Fdot-24
Rainfall Amount(in): 4.32

Time(hrs) Print Inc(min)
48.000 5.00

Name: 002Y072H
Filename: K:\567.001 Marathon Truck Service Area Expansion\Engineering\Stormwater Calcs\ICPR\002Y072H.R32
Override Defaults: Yes
Storm Duration(hrs): 72.00
Rainfall File: Fdot-72
Rainfall Amount(in): 5.00

Time(hrs) Print Inc(min)
100.000 5.00

Name: 002Y168H
Filename: K:\567.001 Marathon Truck Service Area Expansion\Engineering\Stormwater Calcs\ICPR\002Y168H.R32
Override Defaults: Yes
Storm Duration(hrs): 168.00
Rainfall File: Fdot-168
Rainfall Amount(in): 7.00

Time(hrs) Print Inc(min)
200.000 5.00

Name: 002Y240H
Filename: K:\567.001 Marathon Truck Service Area Expansion\Engineering\Stormwater Calcs\ICPR\002Y240H.R32
Override Defaults: Yes
Storm Duration(hrs): 240.00
Rainfall File: Fdot-240
Rainfall Amount(in): 7.50

Time(hrs) Print Inc(min)
300.000 5.00

Name: 005Y001H
Filename: K:\567.001 Marathon Truck Service Area Expansion\Engineering\Stormwater Calcs\ICPR\005Y001H.R32
Override Defaults: Yes
Storm Duration(hrs): 1.00
Rainfall File: Fdot-1
Rainfall Amount(in): 2.79

Time(hrs) Print Inc(min)
3.000 5.00

Name: 005Y002H
Filename: K:\567.001 Marathon Truck Service Area Expansion\Engineering\Stormwater Calcs\ICPR\005Y002H.R32
Override Defaults: Yes
Storm Duration(hrs): 2.00
Rainfall File: Fdot-2
Rainfall Amount(in): 3.30

Time(hrs) Print Inc(min)
5.000 5.00

Name: 005Y004H
Filename: K:\567.001 Marathon Truck Service Area Expansion\Engineering\Stormwater Calcs\ICPR\005Y004H.R32
Override Defaults: Yes
Storm Duration(hrs): 4.00
Rainfall File: Fdot-4
Rainfall Amount(in): 3.80

Time(hrs) Print Inc(min)
10.000 5.00

Name: 005Y008H
Filename: K:\567.001 Marathon Truck Service Area Expansion\Engineering\Stormwater Calcs\ICPR\005Y008H.R32
Override Defaults: Yes
Storm Duration(hrs): 8.00
Rainfall File: Fdot-8
Rainfall Amount(in): 4.50

Time(hrs) Print Inc(min)
20.000 5.00

Dewberry - PrebleLab, Inc.

Marathon Truck Service Area Expansion
Input Report

```

-----
Name: 005Y024H
Filename: K:\605.187 Mt Nebo Baptist Church\Engineering\Stormwater Calcs\ICPR\005Y024H.R32

Override Defaults: Yes
Storm Duration(hrs): 24.00
Rainfall File: Fdot-24
Rainfall Amount(in): 5.52

Time(hrs)      Print Inc(min)
-----
18.000         5.00

-----
Name: 005Y072H
Filename: K:\567.001 Marathon Truck Service Area Expansion\Engineering\Stormwater Calcs\ICPR\005Y072H.R32

Override Defaults: Yes
Storm Duration(hrs): 72.00
Rainfall File: Fdot-72
Rainfall Amount(in): 7.00

Time(hrs)      Print Inc(min)
-----
100.000        5.00

-----
Name: 005Y168H
Filename: K:\567.001 Marathon Truck Service Area Expansion\Engineering\Stormwater Calcs\ICPR\005Y168H.R32

Override Defaults: Yes
Storm Duration(hrs): 168.00
Rainfall File: Fdot-168
Rainfall Amount(in): 9.00

Time(hrs)      Print Inc(min)
-----
200.000        5.00

-----
Name: 005Y240H
Filename: K:\567.001 Marathon Truck Service Area Expansion\Engineering\Stormwater Calcs\ICPR\005Y240H.R32

Override Defaults: Yes
Storm Duration(hrs): 240.00
Rainfall File: Fdot-240
Rainfall Amount(in): 10.00

Time(hrs)      Print Inc(min)
-----
300.000        5.00

-----
Name: 010Y001H
Filename: K:\567.001 Marathon Truck Service Area Expansion\Engineering\Stormwater Calcs\ICPR\010Y001H.R32

Override Defaults: Yes
Storm Duration(hrs): 1.00
Rainfall File: Fdot-1
Rainfall Amount(in): 3.05

Time(hrs)      Print Inc(min)
-----
3.000          5.00

-----
Name: 010Y002H
Filename: K:\567.001 Marathon Truck Service Area Expansion\Engineering\Stormwater Calcs\ICPR\010Y002H.R32

Override Defaults: Yes
Storm Duration(hrs): 2.00
Rainfall File: Fdot-2
Rainfall Amount(in): 3.70

Time(hrs)      Print Inc(min)
-----
5.000          5.00

-----
Name: 010Y004H
Filename: K:\567.001 Marathon Truck Service Area Expansion\Engineering\Stormwater Calcs\ICPR\010Y004H.R32

Override Defaults: Yes
Storm Duration(hrs): 4.00
Rainfall File: Fdot-4
Rainfall Amount(in): 4.40

Time(hrs)      Print Inc(min)
-----
10.000         5.00

-----
Name: 010Y008H
Filename: K:\567.001 Marathon Truck Service Area Expansion\Engineering\Stormwater Calcs\ICPR\010Y008H.R32

Override Defaults: Yes
Storm Duration(hrs): 8.00
Rainfall File: Fdot-8
Rainfall Amount(in): 5.12

Time(hrs)      Print Inc(min)
-----
20.000         5.00

-----
Name: 010Y024H
Filename: K:\567.001 Marathon Truck Service Area Expansion\Engineering\Stormwater Calcs\ICPR\010Y024H.R32

Override Defaults: Yes
Storm Duration(hrs): 24.00
Rainfall File: Fdot-24
Rainfall Amount(in): 6.72

Time(hrs)      Print Inc(min)
-----
48.000         5.00

```

Dewberry - PrebleRich, Inc.

Marathon Truck Service Area Expansion
Input Report

Name: 010Y072H
Filename: K:\567.001 Marathon Truck Service Area Expansion\Engineering\Stormwater Calcs\ICPR\010Y072H.R32

Override Defaults: Yes
Storm Duration(hrs): 72.00
Rainfall File: Fdot-72
Rainfall Amount(in): 8.30

Time(hrs)	Print Inc(min)
100.000	5.00

Name: 010Y160H
Filename: K:\567.001 Marathon Truck Service Area Expansion\Engineering\Stormwater Calcs\ICPR\010Y160H.R32

Override Defaults: Yes
Storm Duration(hrs): 168.00
Rainfall File: Fdot-168
Rainfall Amount(in): 10.10

Time(hrs)	Print Inc(min)
200.000	5.00

Name: 010Y240H
Filename: K:\567.001 Marathon Truck Service Area Expansion\Engineering\Stormwater Calcs\ICPR\010Y240H.R32

Override Defaults: Yes
Storm Duration(hrs): 240.00
Rainfall File: Fdot-240
Rainfall Amount(in): 11.80

Time(hrs)	Print Inc(min)
300.000	5.00

Name: 025Y001H
Filename: K:\567.001 Marathon Truck Service Area Expansion\Engineering\Stormwater Calcs\ICPR\025Y001H.R32

Override Defaults: Yes
Storm Duration(hrs): 1.00
Rainfall File: Fdot-1
Rainfall Amount(in): 3.45

Time(hrs)	Print Inc(min)
3.000	5.00

Name: 025Y002H
Filename: K:\567.001 Marathon Truck Service Area Expansion\Engineering\Stormwater Calcs\ICPR\025Y002H.R32

Override Defaults: Yes
Storm Duration(hrs): 2.00
Rainfall File: Fdot-2
Rainfall Amount(in): 4.30

Time(hrs)	Print Inc(min)
5.000	5.00

Name: 025Y004H
Filename: K:\567.001 Marathon Truck Service Area Expansion\Engineering\Stormwater Calcs\ICPR\025Y004H.R32

Override Defaults: Yes
Storm Duration(hrs): 4.00
Rainfall File: Fdot-4
Rainfall Amount(in): 5.12

Time(hrs)	Print Inc(min)
10.000	5.00

Name: 025Y008H
Filename: K:\567.001 Marathon Truck Service Area Expansion\Engineering\Stormwater Calcs\ICPR\025Y008H.R32

Override Defaults: Yes
Storm Duration(hrs): 8.00
Rainfall File: Fdot-8
Rainfall Amount(in): 6.00

Time(hrs)	Print Inc(min)
20.000	5.00

Name: 025Y024H
Filename: K:\567.001 Marathon Truck Service Area Expansion\Engineering\Stormwater Calcs\ICPR\025Y024H.R32

Override Defaults: Yes
Storm Duration(hrs): 24.00
Rainfall File: Fdot-24
Rainfall Amount(in): 7.92

Time(hrs)	Print Inc(min)
48.000	5.00

Name: 025Y072H
Filename: K:\567.001 Marathon Truck Service Area Expansion\Engineering\Stormwater Calcs\ICPR\025Y072H.R32

Override Defaults: Yes
Storm Duration(hrs): 72.00
Rainfall File: Fdot-72
Rainfall Amount(in): 10.09

Time(hrs)	Print Inc(min)
100.000	5.00

Deberry - Preblefish, Inc.

Marathon Truck Service Area Expansion
Input Report

Name: 025Y168H
Filename: K:\567.001 Marathon Truck Service Area Expansion\Engineering\Stormwater Calcs\ICPR\025Y168H.R32
Override Defaults: Yes
Storm Duration(hrs): 168.00
Rainfall File: Fdot-168
Rainfall Amount(in): 12.30

Time(hrs)	Print Inc(min)
200.000	5.00

Name: 025Y240H
Filename: K:\567.001 Marathon Truck Service Area Expansion\Engineering\Stormwater Calcs\ICPR\025Y240H.R32
Override Defaults: Yes
Storm Duration(hrs): 240.00
Rainfall File: Fdot-240
Rainfall Amount(in): 14.00

Time(hrs)	Print Inc(min)
300.000	5.00

Name: 050Y001H
Filename: K:\567.001 Marathon Truck Service Area Expansion\Engineering\Stormwater Calcs\ICPR\050Y001H.R32
Override Defaults: Yes
Storm Duration(hrs): 1.00
Rainfall File: Fdot-1
Rainfall Amount(in): 3.75

Time(hrs)	Print Inc(min)
3.000	5.00

Name: 050Y002H
Filename: K:\567.001 Marathon Truck Service Area Expansion\Engineering\Stormwater Calcs\ICPR\050Y002H.R32
Override Defaults: Yes
Storm Duration(hrs): 2.00
Rainfall File: Fdot-2
Rainfall Amount(in): 4.70

Time(hrs)	Print Inc(min)
5.000	5.00

Name: 050Y004H
Filename: K:\567.001 Marathon Truck Service Area Expansion\Engineering\Stormwater Calcs\ICPR\050Y004H.R32
Override Defaults: Yes
Storm Duration(hrs): 4.00
Rainfall File: Fdot-4
Rainfall Amount(in): 5.40

Time(hrs)	Print Inc(min)
10.000	5.00

Name: 050Y008H
Filename: K:\567.001 Marathon Truck Service Area Expansion\Engineering\Stormwater Calcs\ICPR\050Y008H.R32
Override Defaults: Yes
Storm Duration(hrs): 8.00
Rainfall File: Fdot-8
Rainfall Amount(in): 6.50

Time(hrs)	Print Inc(min)
20.000	5.00

Name: 050Y024H
Filename: K:\567.001 Marathon Truck Service Area Expansion\Engineering\Stormwater Calcs\ICPR\050Y024H.R32
Override Defaults: Yes
Storm Duration(hrs): 24.00
Rainfall File: Fdot-24
Rainfall Amount(in): 8.64

Time(hrs)	Print Inc(min)
50.000	5.00

Name: 050Y072H
Filename: K:\567.001 Marathon Truck Service Area Expansion\Engineering\Stormwater Calcs\ICPR\050Y072H.R32
Override Defaults: Yes
Storm Duration(hrs): 72.00
Rainfall File: Fdot-72
Rainfall Amount(in): 11.25

Time(hrs)	Print Inc(min)
100.000	5.00

Name: 050Y168H
Filename: K:\567.001 Marathon Truck Service Area Expansion\Engineering\Stormwater Calcs\ICPR\050Y168H.R32
Override Defaults: Yes
Storm Duration(hrs): 168.00
Rainfall File: Fdot-168
Rainfall Amount(in): 14.00

Time(hrs)	Print Inc(min)
200.000	5.00

Name: 050Y240H

Dewberry - ProhleRish, Inc.

Marathon Truck Service Area Expansion
Input Report

Filename: K:\567.001 Marathon Truck Service Area Expansion\Engineering\Stormwater Calcs\ICPR\100Y240H.R32
Override Defaults: Yes
Storm Duration(hrs): 240.00
Rainfall File: Fdot-240
Rainfall Amount(in): 15.00

Time(hrs)	Print Inc(min)
300.000	5.00

Name: 100Y001H
Filename: K:\567.001 Marathon Truck Service Area Expansion\Engineering\Stormwater Calcs\ICPR\100Y001H.R32
Override Defaults: Yes
Storm Duration(hrs): 1.00
Rainfall File: Fdot-1
Rainfall Amount(in): 4.20

Time(hrs)	Print Inc(min)
3.000	5.00

Name: 100Y002H
Filename: K:\567.001 Marathon Truck Service Area Expansion\Engineering\Stormwater Calcs\ICPR\100Y002H.R32
Override Defaults: Yes
Storm Duration(hrs): 2.00
Rainfall File: Fdot-2
Rainfall Amount(in): 5.10

Time(hrs)	Print Inc(min)
5.000	5.00

Name: 100Y004H
Filename: K:\567.001 Marathon Truck Service Area Expansion\Engineering\Stormwater Calcs\ICPR\100Y004H.R32
Override Defaults: Yes
Storm Duration(hrs): 4.00
Rainfall File: Fdot-4
Rainfall Amount(in): 6.08

Time(hrs)	Print Inc(min)
10.000	5.00

Name: 100Y008H
Filename: K:\567.001 Marathon Truck Service Area Expansion\Engineering\Stormwater Calcs\ICPR\100Y008H.R32
Override Defaults: Yes
Storm Duration(hrs): 8.00
Rainfall File: Fdot-8
Rainfall Amount(in): 7.36

Time(hrs)	Print Inc(min)
20.000	5.00

Name: 100Y024H
Filename: K:\567.001 Marathon Truck Service Area Expansion\Engineering\Stormwater Calcs\ICPR\100Y024H.R32
Override Defaults: Yes
Storm Duration(hrs): 24.00
Rainfall File: Fdot-24
Rainfall Amount(in): 9.04

Time(hrs)	Print Inc(min)
50.000	5.00

Name: 100Y072H
Filename: K:\567.001 Marathon Truck Service Area Expansion\Engineering\Stormwater Calcs\ICPR\100Y072H.R32
Override Defaults: Yes
Storm Duration(hrs): 72.00
Rainfall File: Fdot-72
Rainfall Amount(in): 12.40

Time(hrs)	Print Inc(min)
100.000	5.00

Name: 100Y168H
Filename: K:\567.001 Marathon Truck Service Area Expansion\Engineering\Stormwater Calcs\ICPR\100Y168H.R32
Override Defaults: Yes
Storm Duration(hrs): 168.00
Rainfall File: Fdot-168
Rainfall Amount(in): 15.00

Time(hrs)	Print Inc(min)
200.000	5.00

Name: 100Y240H
Filename: K:\567.001 Marathon Truck Service Area Expansion\Engineering\Stormwater Calcs\ICPR\100Y240H.R32
Override Defaults: Yes
Storm Duration(hrs): 240.00
Rainfall File: Fdot-240
Rainfall Amount(in): 16.10

Time(hrs)	Print Inc(min)
300.000	5.00

Routing Simulation

Developed by: ProbleRich, Inc.